

FED. ROAD DIST. NO.	STATE	FED. AID PROJ. NO.	FISCAL YEAR	SHEET NO.	TOTAL SHEETS
9	N.H.	SN-FAP 217-D(2)	1940	1	29

### INDEX OF SHEETS


- SHEET NO. 1 TITLE PAGE
- 2 TYPICAL SECTION OF IMPROVEMENT
- 3 SUMMARY
- 4-15 BRIDGE DETAILS
- 16-17 PLAN AND PROFILE
- 18 INTERSECTION DETAIL
- 19-27 SECTIONS
- 28-29 STANDARDS

STATE OF NEW HAMPSHIRE  
HIGHWAY DEPARTMENT

## PLANS OF PROPOSED FEDERAL AID PROJECT NO. SN-FAP 217-D(2) U.S. ROUTE 202

(PLAN 1"=50'-0"  
SCALES PROFILE VERT. 1"=10'-0" HOR. 1"=50'-0"  
CROSS SECTION VERT. 1"=5'-0" HOR. 1"=5'-0"

THIS PROJECT TO BE CONSTRUCTED IN ACCORDANCE  
WITH STANDARD SPECIFICATIONS DATED MAY 1, 1938  
ON FILE WITH THE PUBLIC ROADS ADMINISTRATION AND  
SPECIAL PROVISIONS ATTACHED TO PROPOSAL.

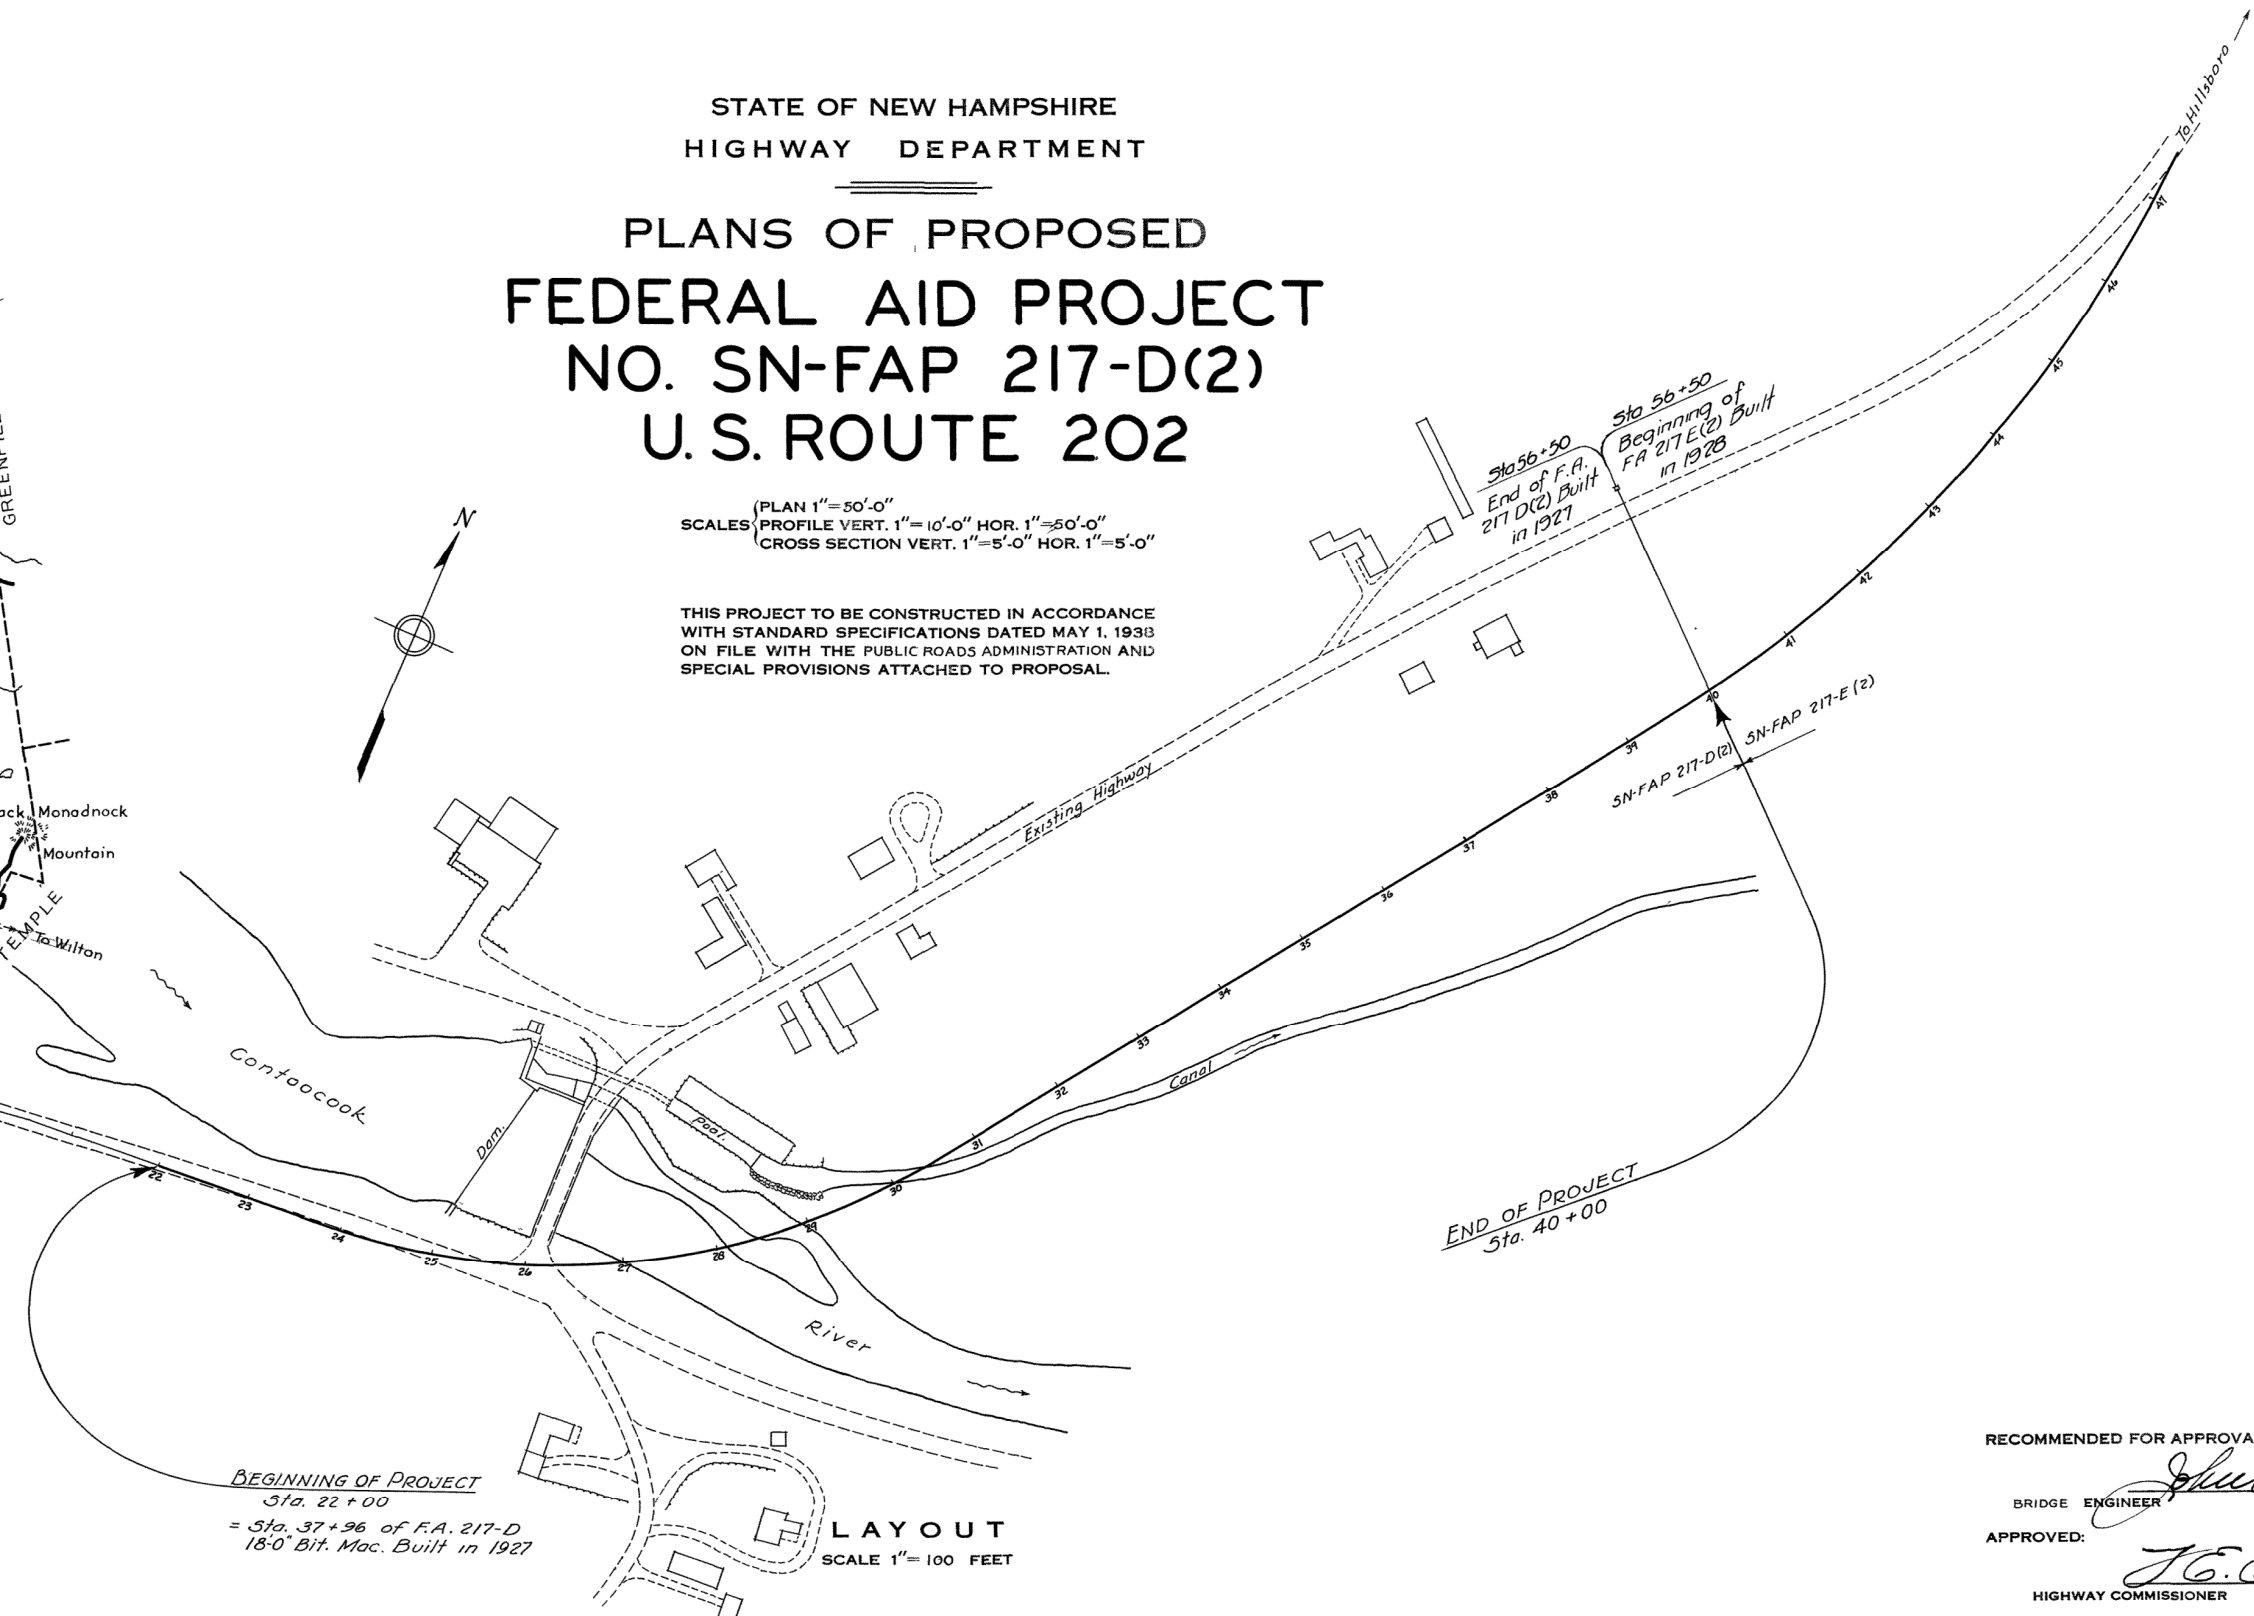

BEGINNING OF PROJECT  
Sta. 22+00  
= Sta. 37+96 of F.A. 217-D  
18'-0" Bit. Mac. Built in 1927

LAYOUT  
SCALE 1"=100 FEET

## TOWN OF PETERBORO HILLSBORO COUNTY

### CONVENTIONAL SIGNS

STATE LINE	ROW LINE
TOWN LINE	SURVEY LINE
FENCE	CULVERTS
STONE WALL	POWER POLES
UNFENCED PROPERTY	TELEPHONE POLES
TRAVELED WAY	GROUND ELEVATION
RAILROADS	GRADE ELEVATION
RETAINING WALL	SLOPE LINE
SEWER MANHOLE	CATCH BASIN
HYDRANT	DROP INLET

RECOMMENDED FOR APPROVAL: DATE *April 29, 1941*

BRIDGE ENGINEER *Sheldon Childs*

APPROVED: *J.C. Everett*  
HIGHWAY COMMISSIONER

RECOMMENDED FOR APPROVAL  
DISTRICT ENGINEER  
PUBLIC ROADS ADMINISTRATION  
FEDERAL WORKS AGENCY

APPROVED  
COMMISSIONER  
PUBLIC ROADS ADMINISTRATION  
FEDERAL WORKS AGENCY

*Approved by Fed. Wks. Adm.  
6-19-41*

DRAWN BY *W.H. Piper*  
CHECKED BY  
DATE