




TERMINAL UNIT DELINEATION

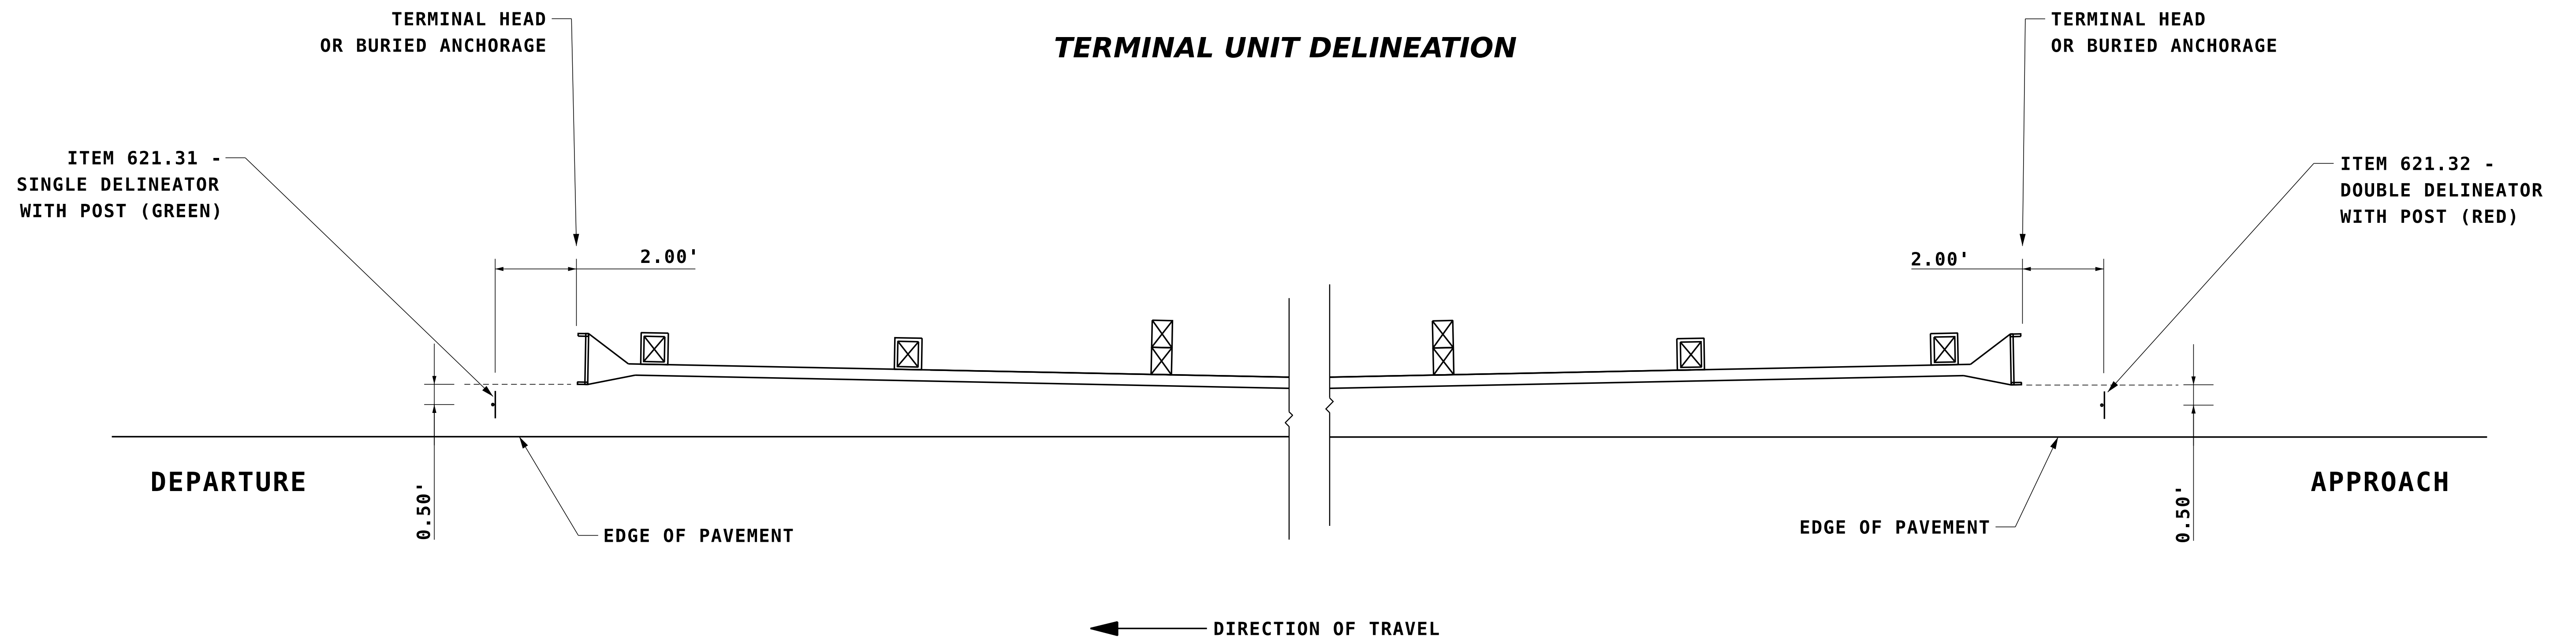

ITEM 621.31 - SINGLE DELINEATOR WITH POST

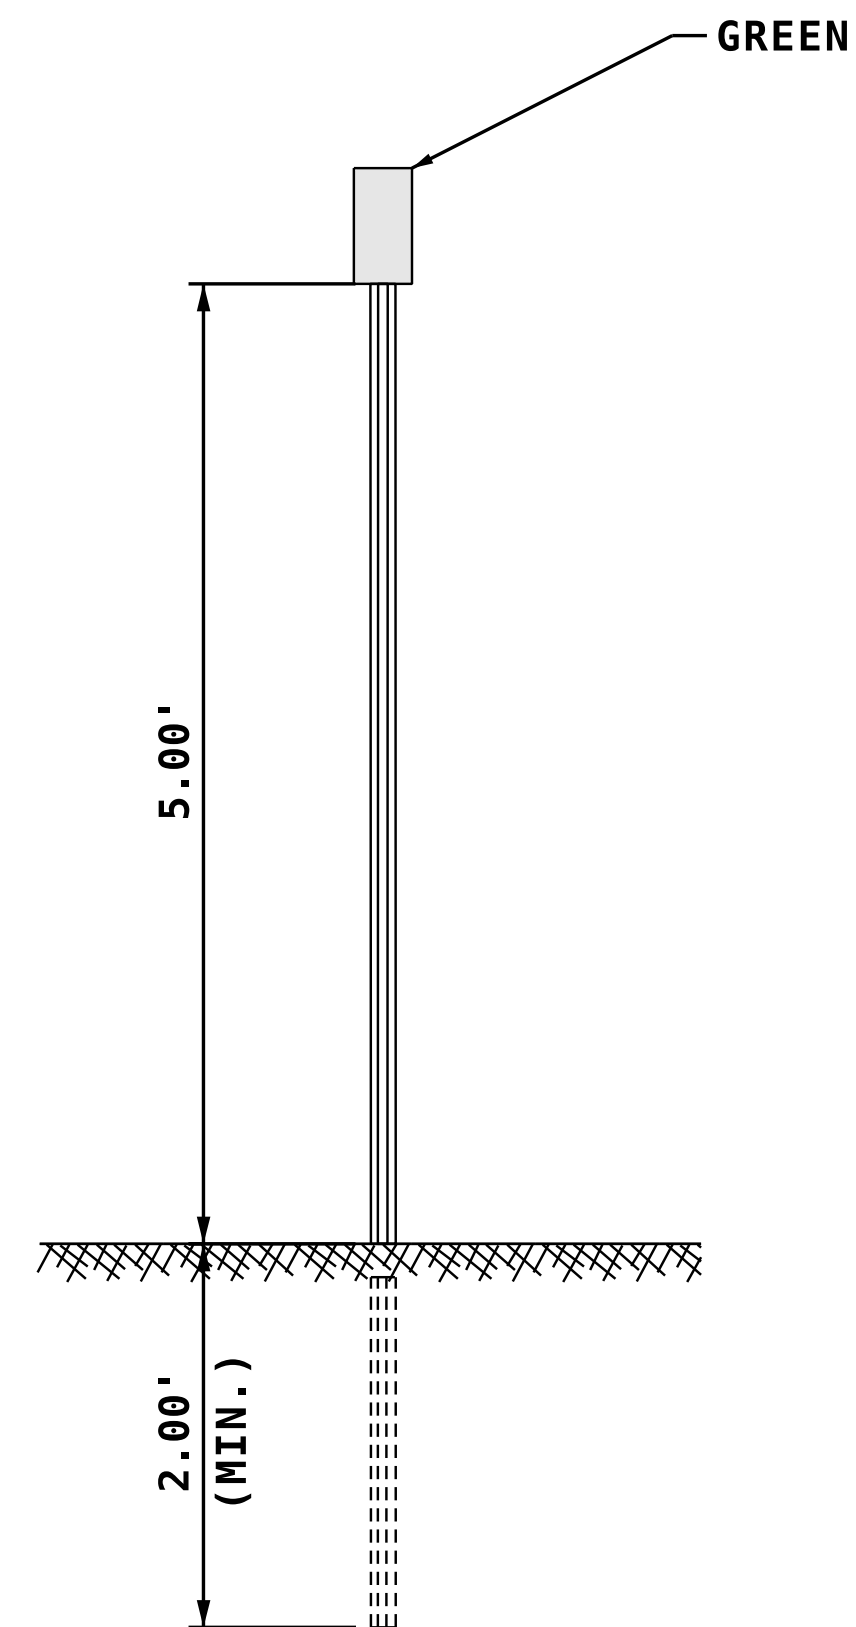

ITEM 621.32 - DOUBLE DELINEATOR WITH POST

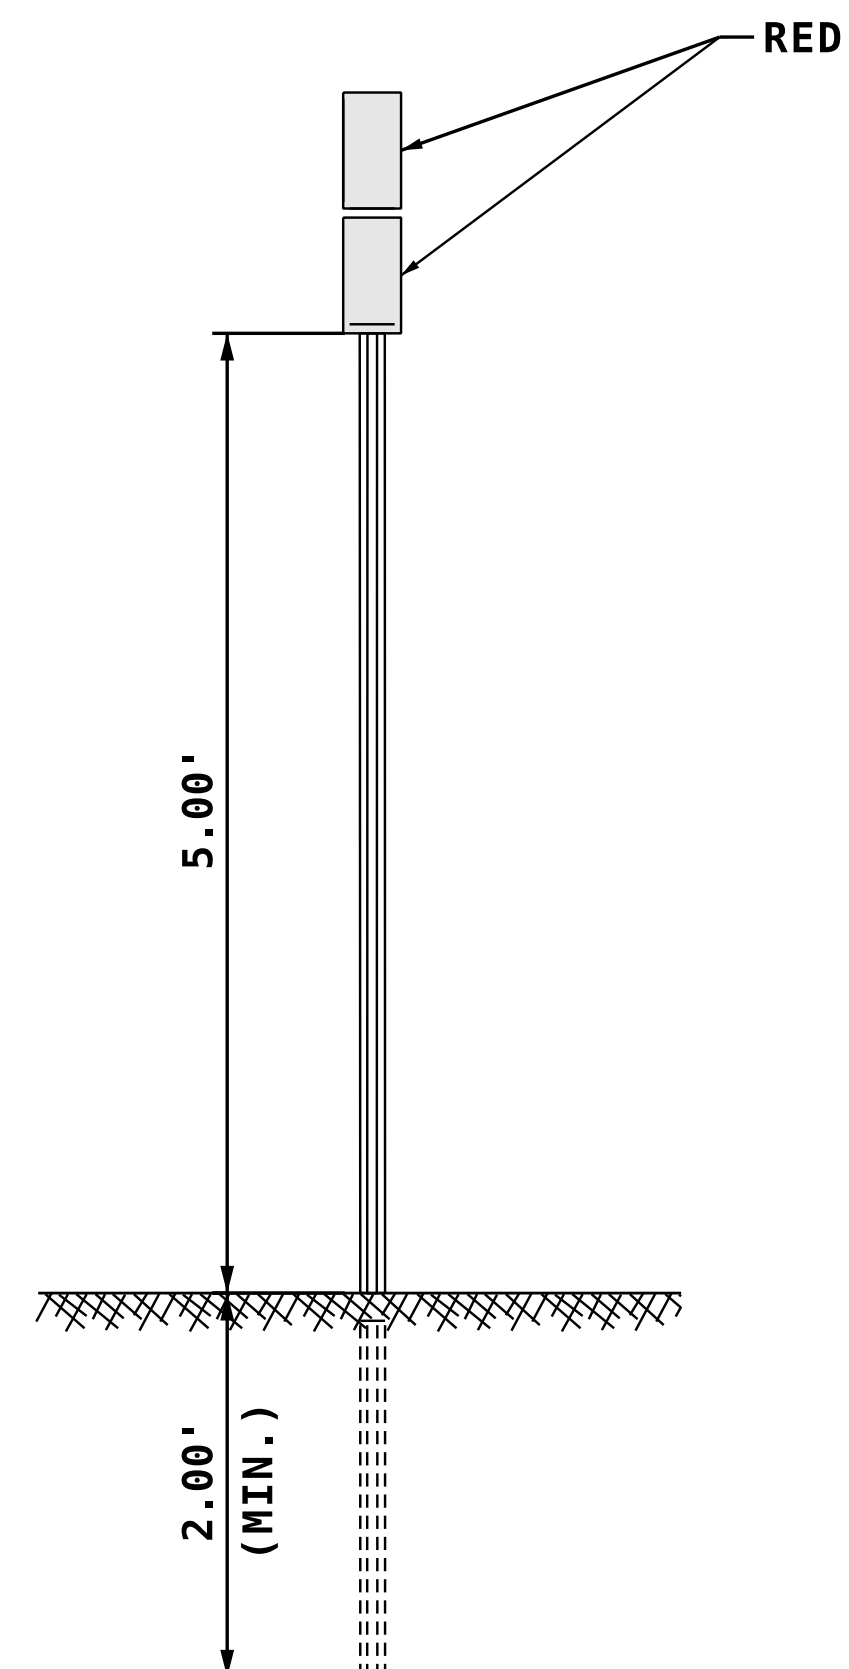

TYPICAL INSTALLATION

STATE OF NEW HAMPSHIRE				
SPECIAL DETAILS				
DEPARTMENT OF TRANSPORTATION		BUREAU OF HIGHWAY DESIGN		
TERMINAL UNIT DELINEATION				
REVISION DATE	DGN	STATE PROJECT NO.	SHEET NO.	TOTAL SHEETS
02-25-2022	term-unit-delin-ce	-	11	12