


REVISIONS AFTER PROPOSAL

STATION	DESCRIPTION


NUMBER	DATE

AS BUILT DETAILS

SDR PROCESSED	DATE	EMM	DATE	NCF	DATE

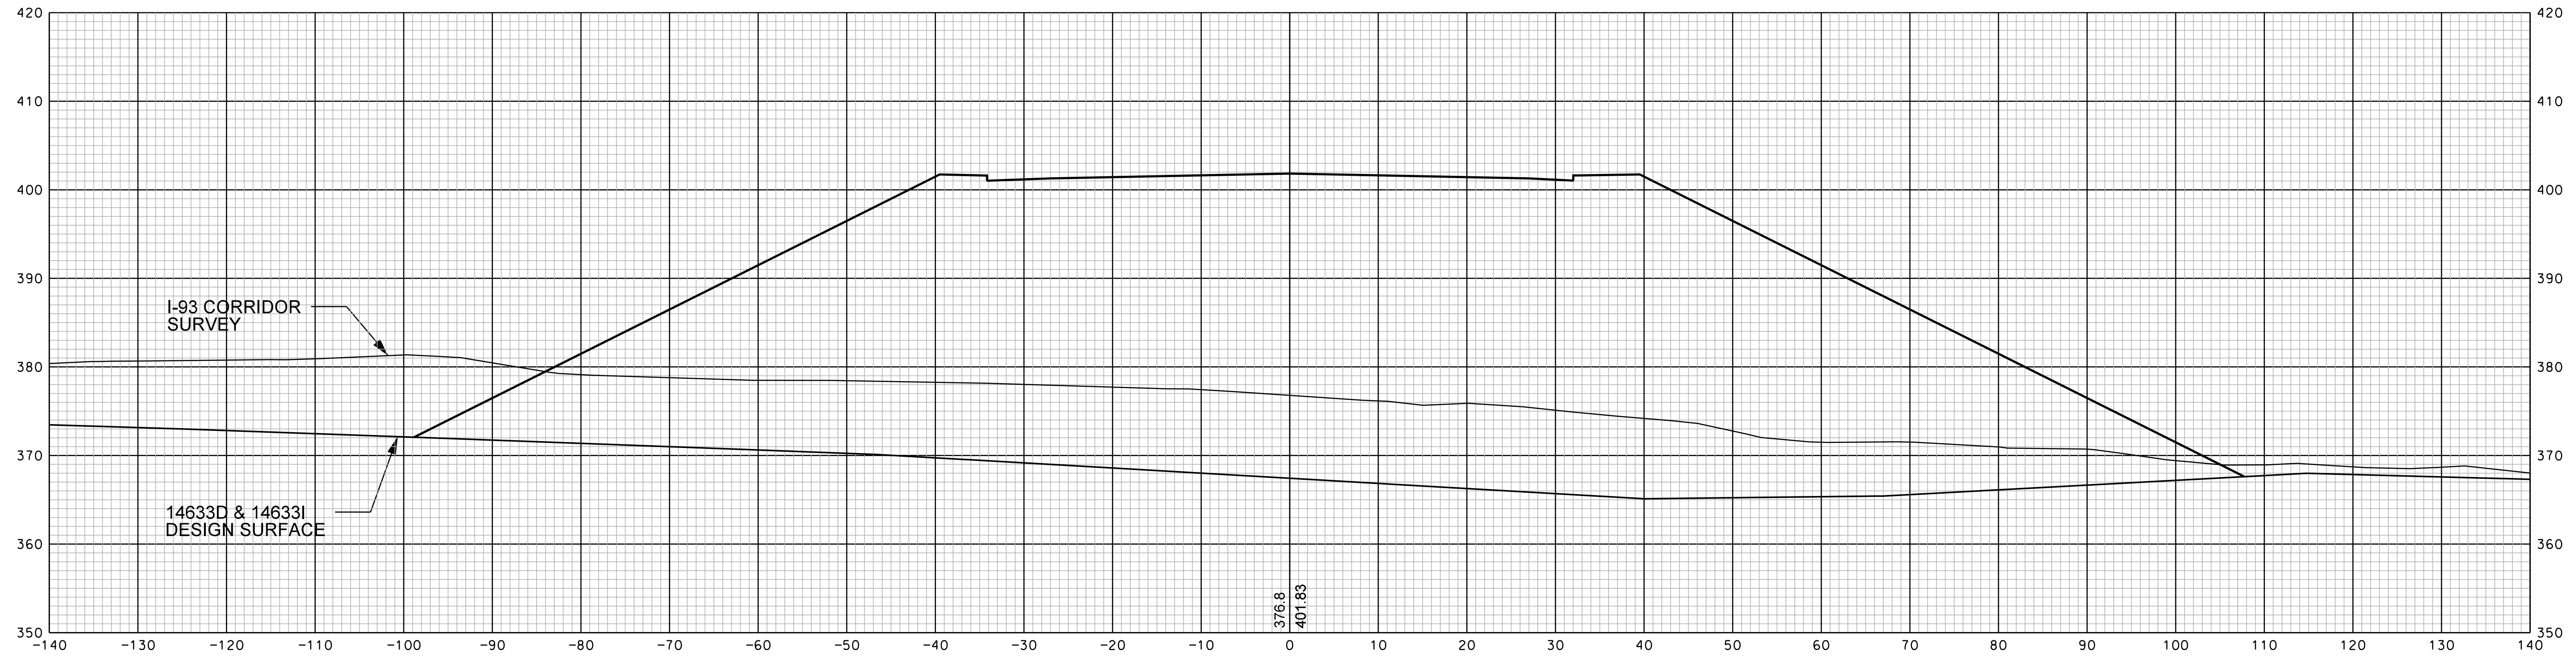

1002+00

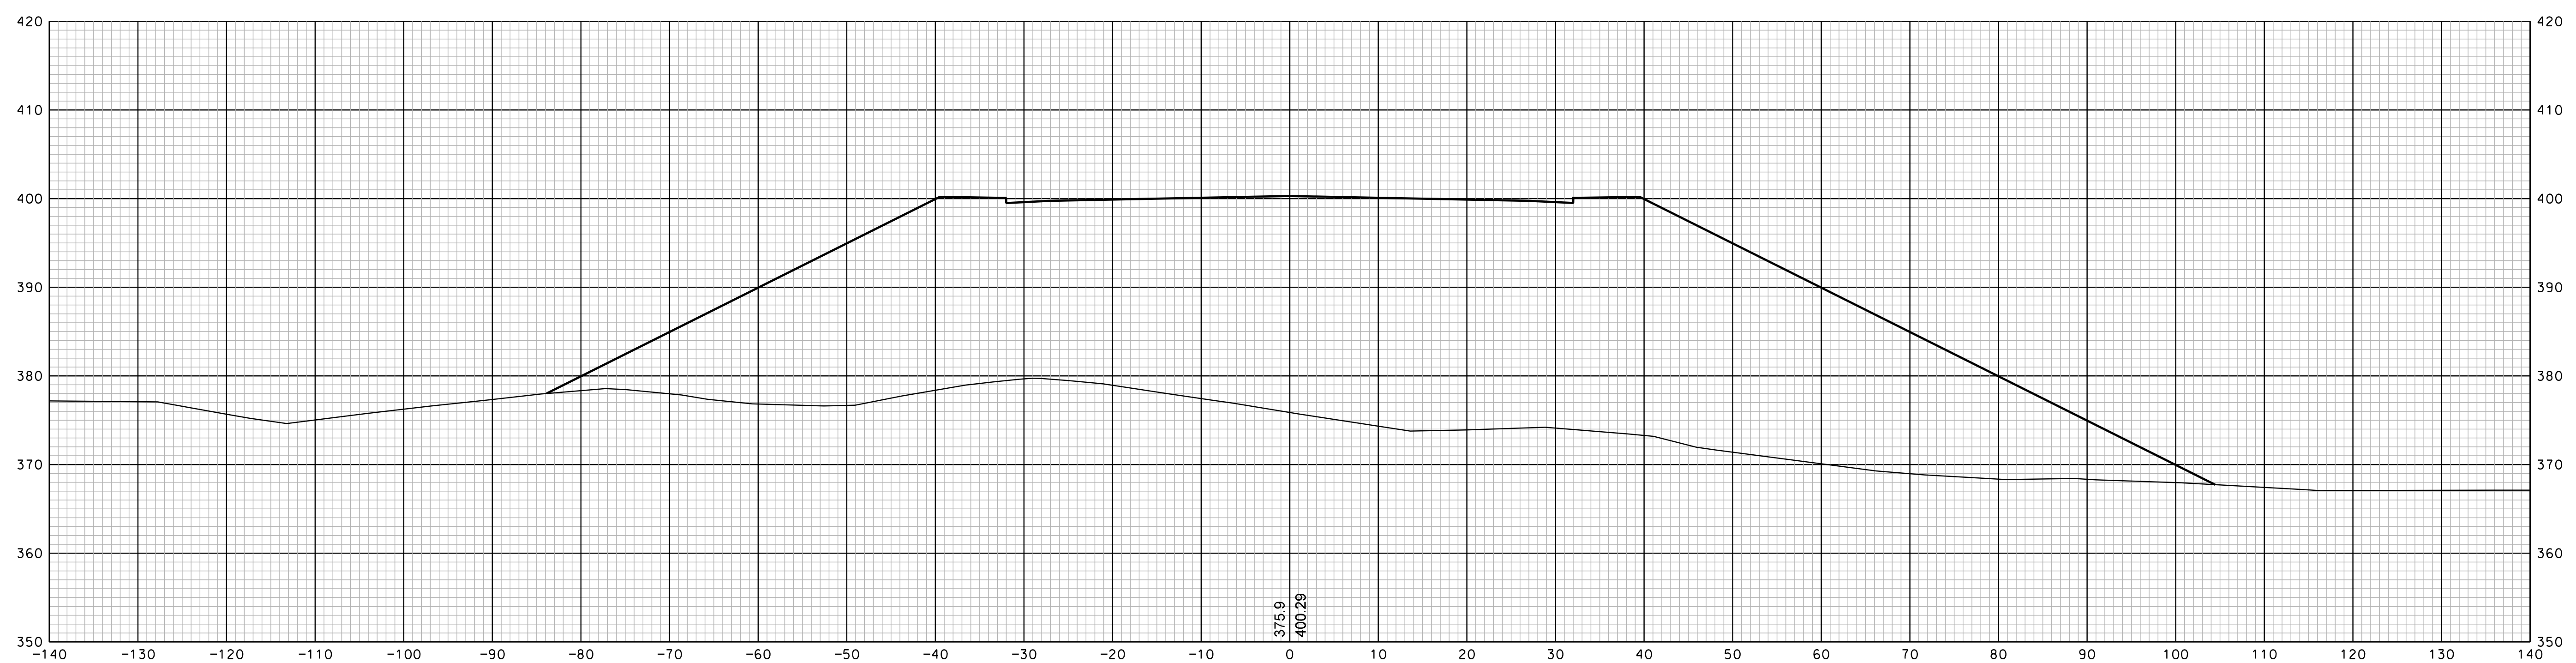

1001+54


Connector Road Sections Updated 07-15-2020

CONNECTOR/FOLSOM


SHEET TOTALS					
COMMON EXCAV.	—	C.Y.	ROCK EXCAV.	—	C.Y.
FILL	—	C.Y.	MUCK EXCAV.	—	C.Y.
DGN	STATE PROJECT NO.	SHEET NO.	TOTAL SHEETS		
13065xs	13065	1	350		

SDR PROCESSED		DATE	REVISIONS AFTER PROPOSAL	
NEW DESIGN	EMM	DATE	STATION	DESCRIPTION
SHEET CHECKED	NCF	DATE	STATION	
AS BUILT DETAILS		DATE		
NUMBER		DATE		

SDR PROCESSED	DATE	DATE
NEW DESIGN	EMM	DATE
SHEET CHECKED	NCF	DATE
AS BUILT DETAILS		DATE

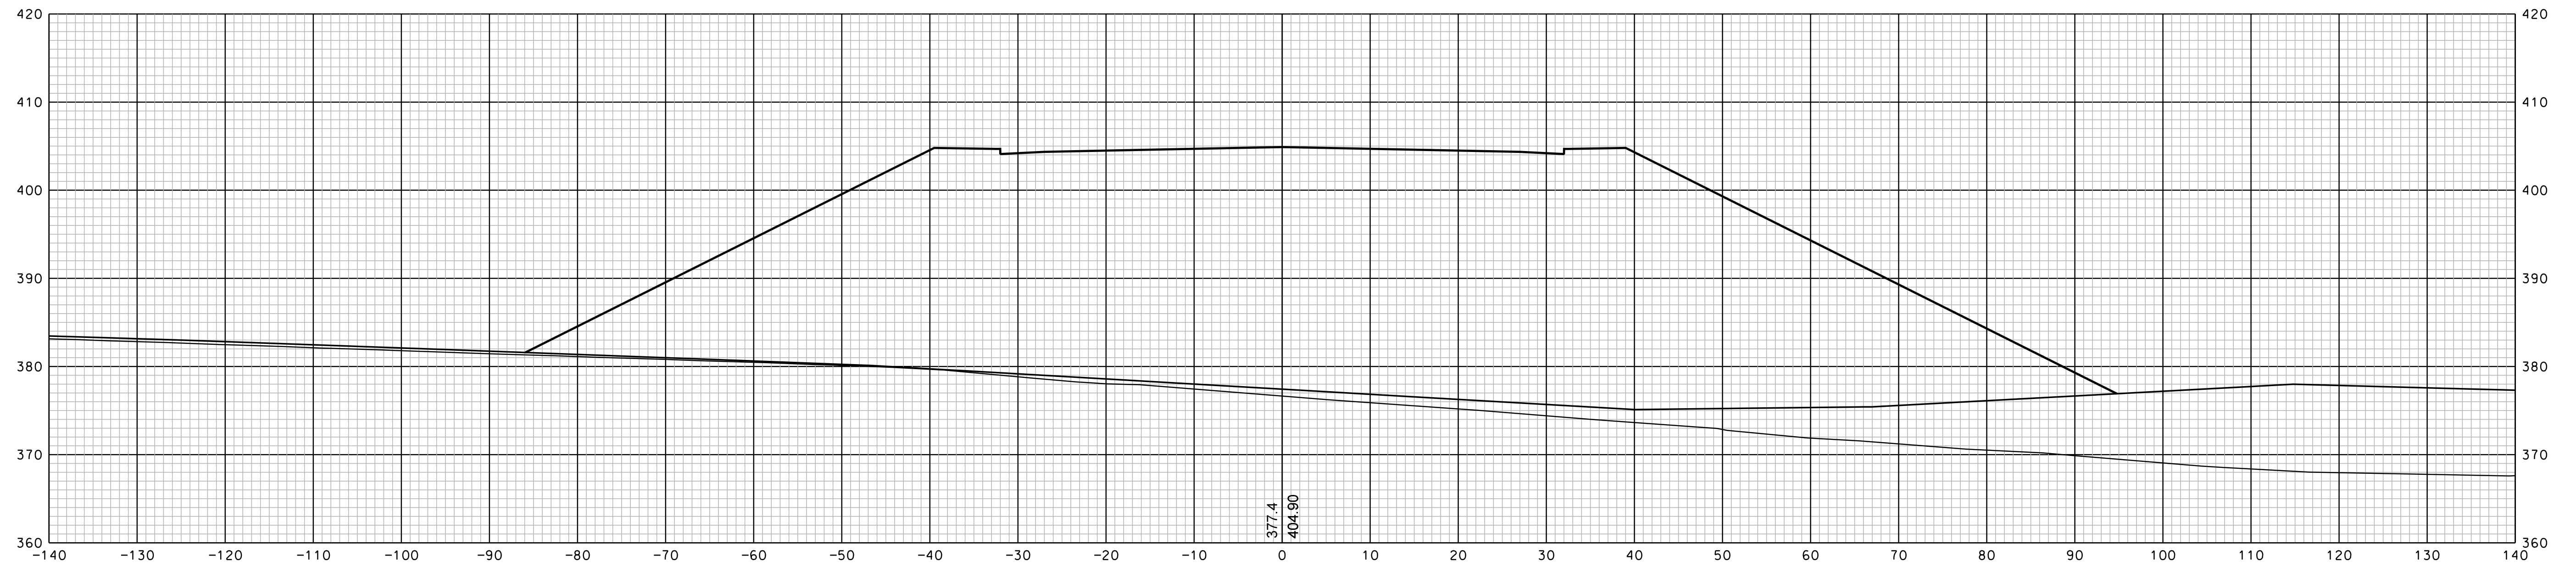

1003+00

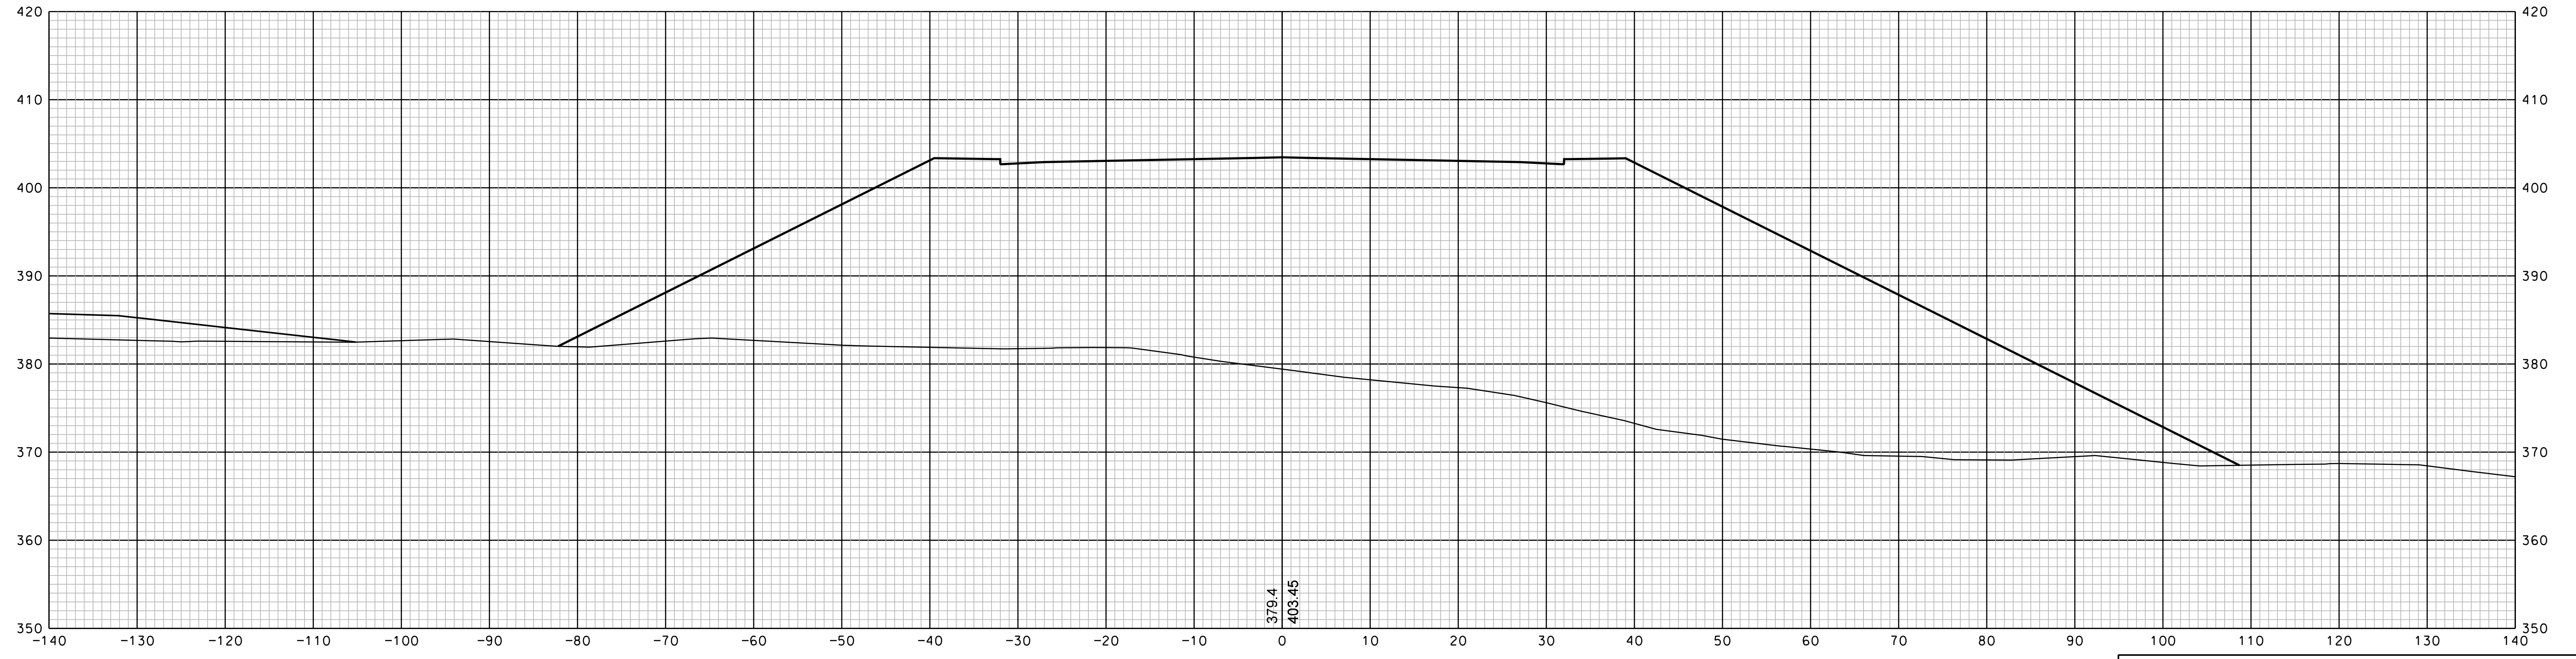


1002+50


COMMON EXCAV. _____ C.Y.		SHEET TOTALS		ROCK EXCAV. _____ C.Y.	
FILL _____ C.Y.				MUCK EXCAV. _____ C.Y.	
DGN	STATE PROJECT NO.	SHEET NO.	TOTAL SHEETS		
13065xs	13065	2	350		

REVISIONS AFTER PROPOSAL			
NUMBER	DATE	STATION	DESCRIPTION

SDR PROCESSED	DATE	DATE	DATE
NEW DESIGN	EMM	1/23/2020	1/23/2020
SHEET CHECKED	NCF	1/23/2020	
AS BUILT DETAILS	DATE		

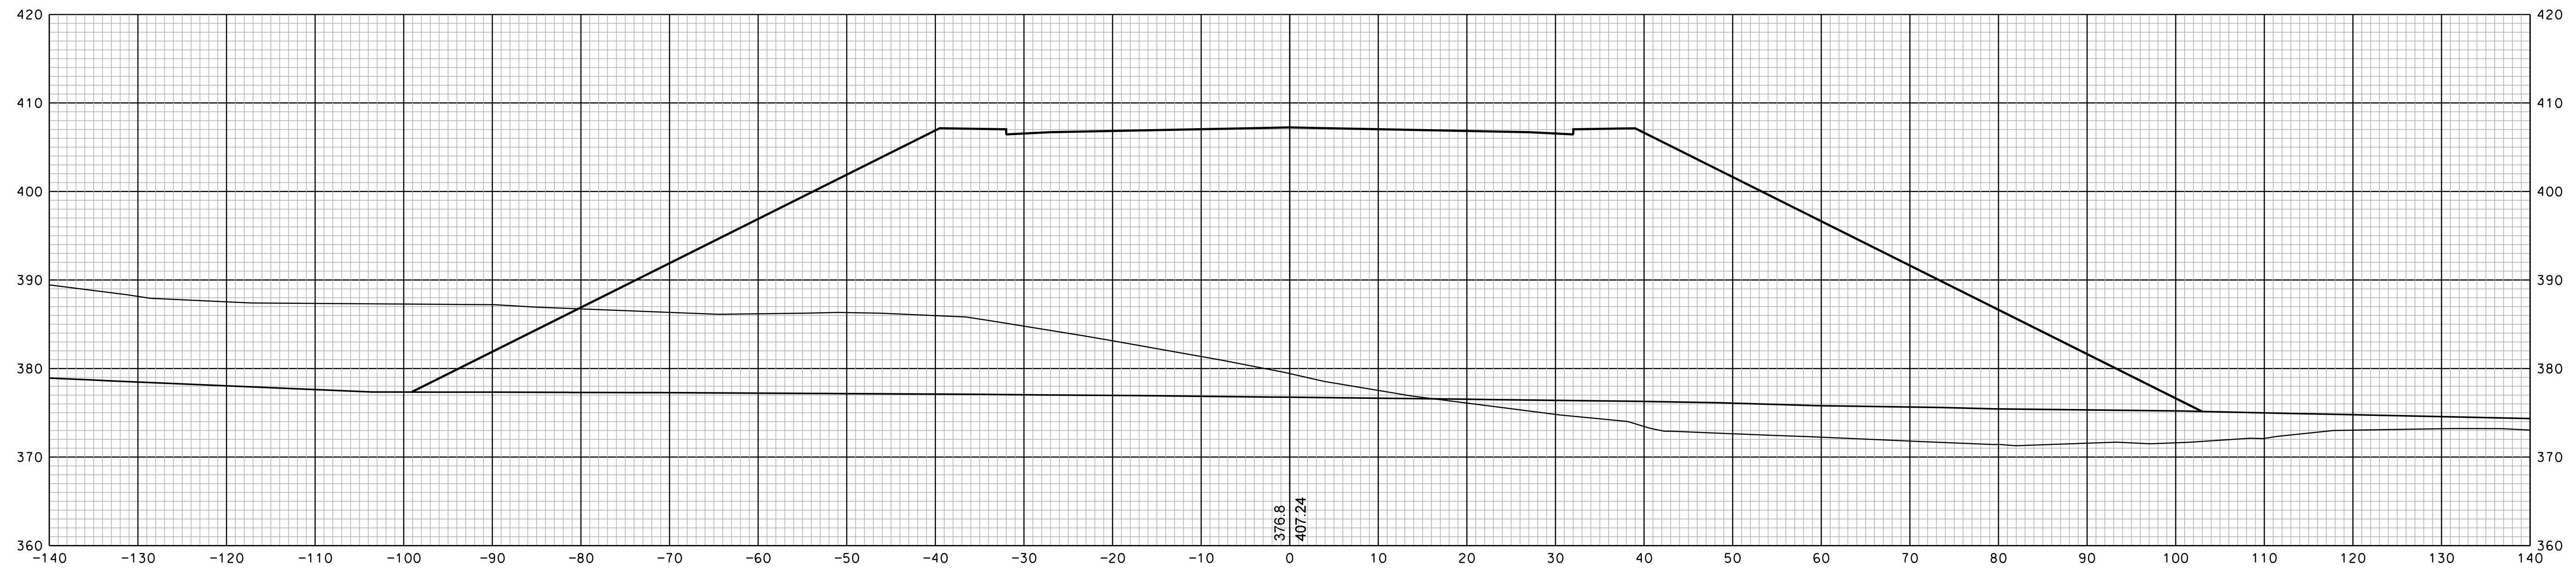

1004+00

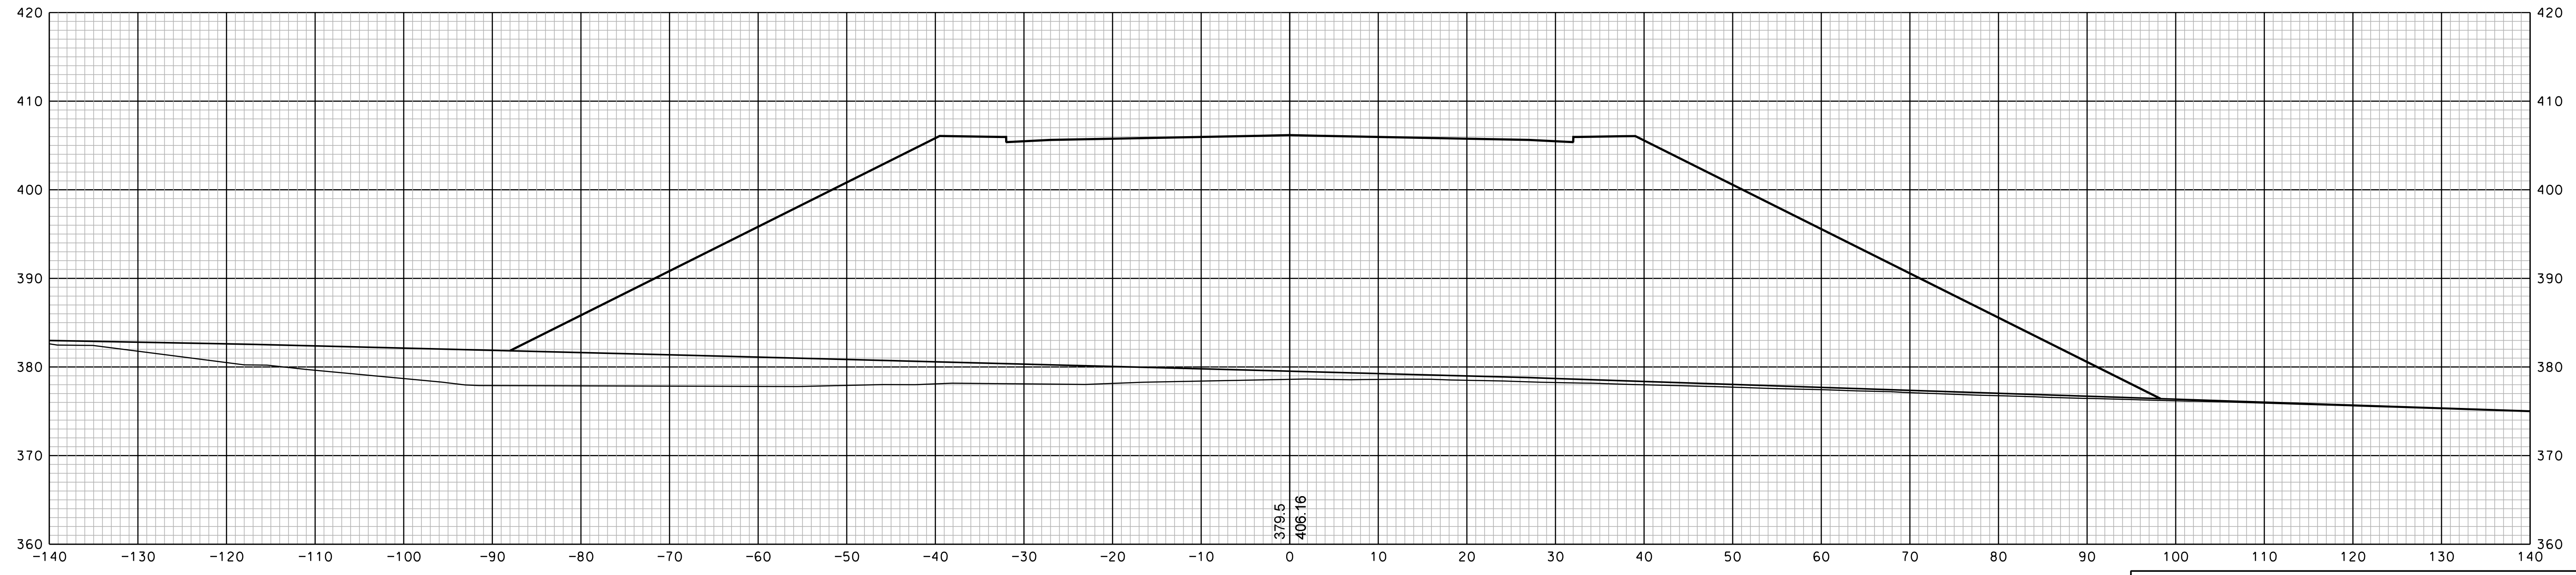


1003+50


SHEET TOTALS			
COMMON EXCAV.	C.Y.	ROCK EXCAV.	C.Y.
FILL	C.Y.	MUCK EXCAV.	C.Y.
DGN	STATE PROJECT NO.	SHEET NO.	TOTAL SHEETS
13065xs	13065	3	350

REVISIONS AFTER PROPOSAL			
NUMBER	DATE	STATION	DESCRIPTION

SDR PROCESSED	DATE	DATE	DATE
NEW DESIGN	EMM	1/23/2020	1/23/2020
SHEET CHECKED	NCF	1/23/2020	
AS BUILT DETAILS	DATE		

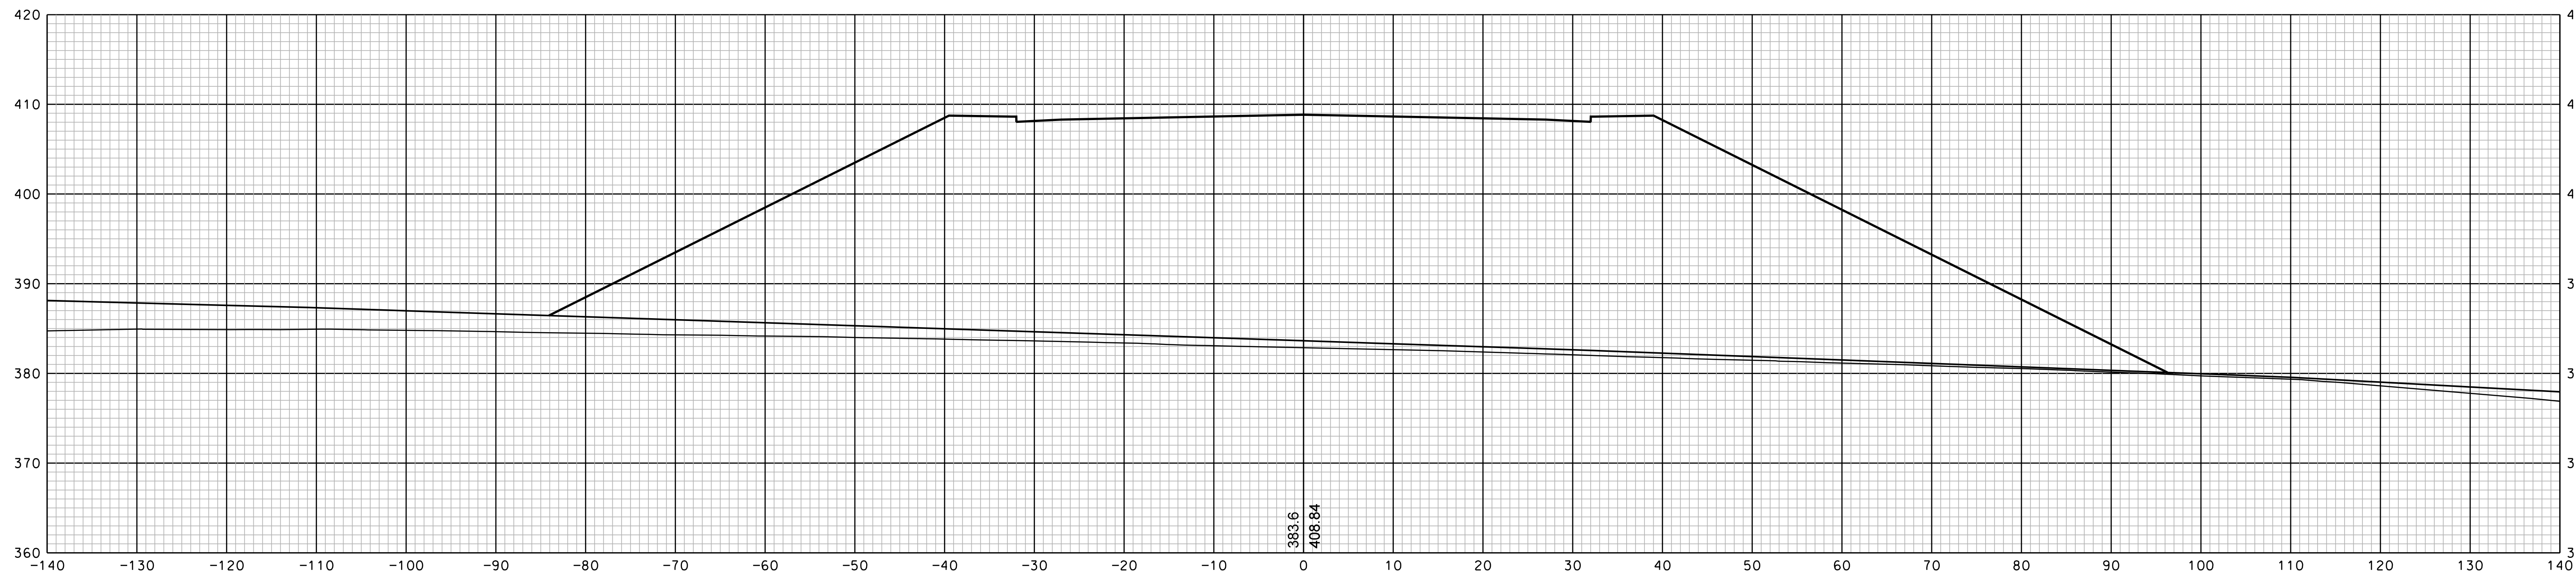

1005+00

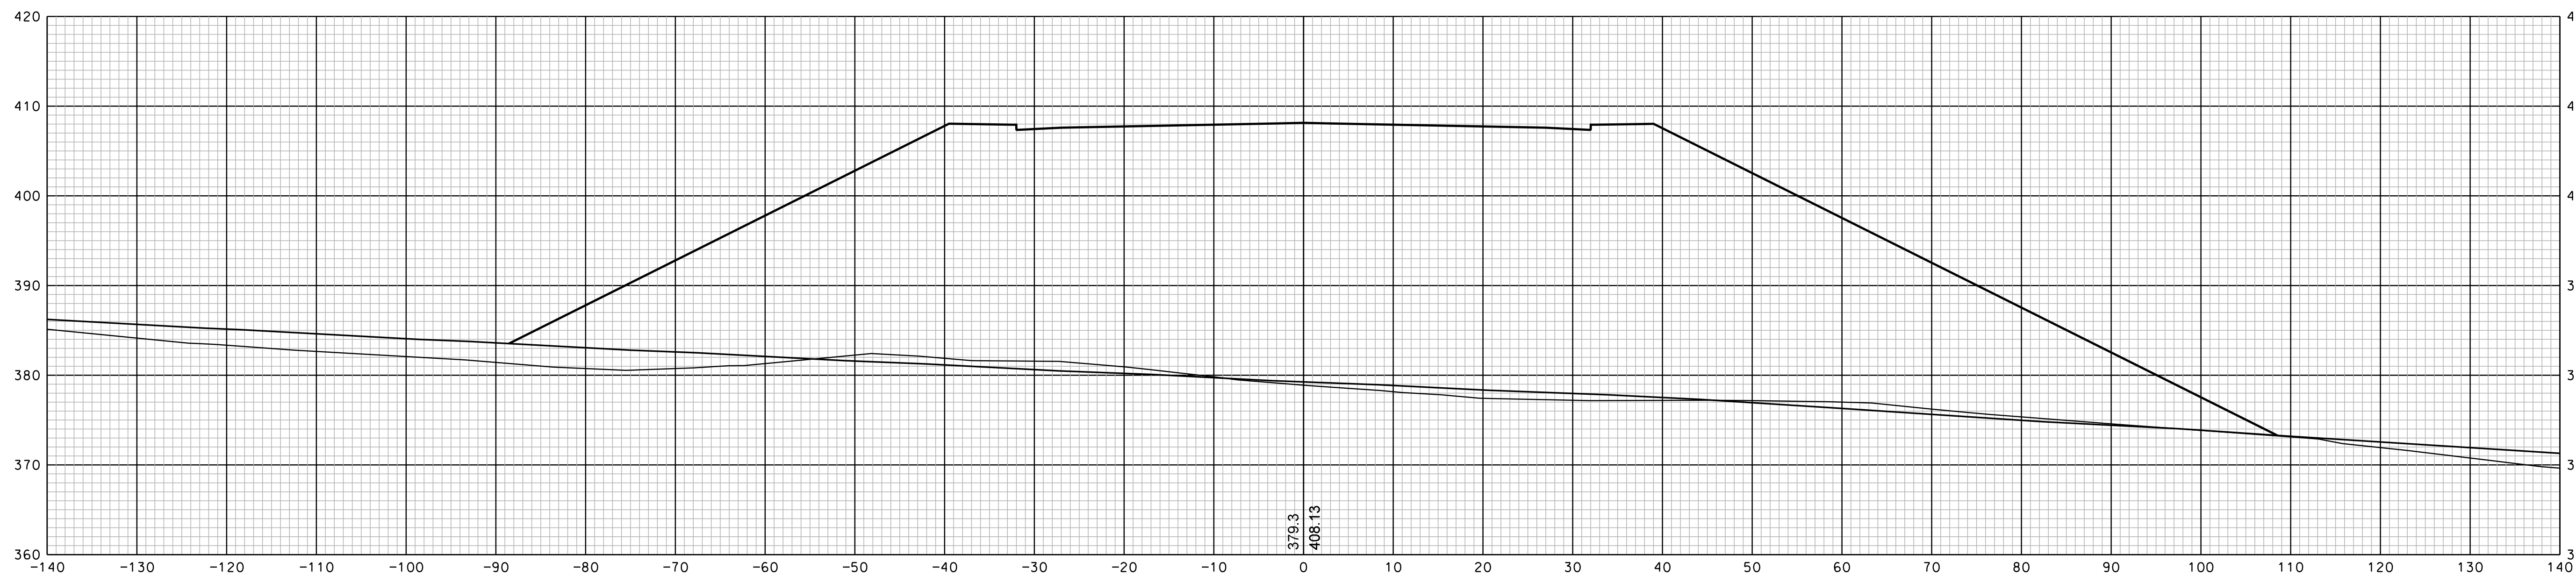


1004+50


SHEET TOTALS					
COMMON EXCAV.	—	C.Y.	ROCK EXCAV.	—	C.Y.
FILL	—	C.Y.	MUCK EXCAV.	—	C.Y.
DGN	STATE PROJECT NO.	SHEET NO.	TOTAL SHEETS		
13065xs	13065	4	350		

REVISIONS AFTER PROPOSAL			
NUMBER	DATE	STATION	DESCRIPTION

SDR PROCESSED	DATE	
NEW DESIGN	DATE	1/23/2020
SHEET CHECKED	DATE	1/23/2020
AS BUILT DETAILS	DATE	

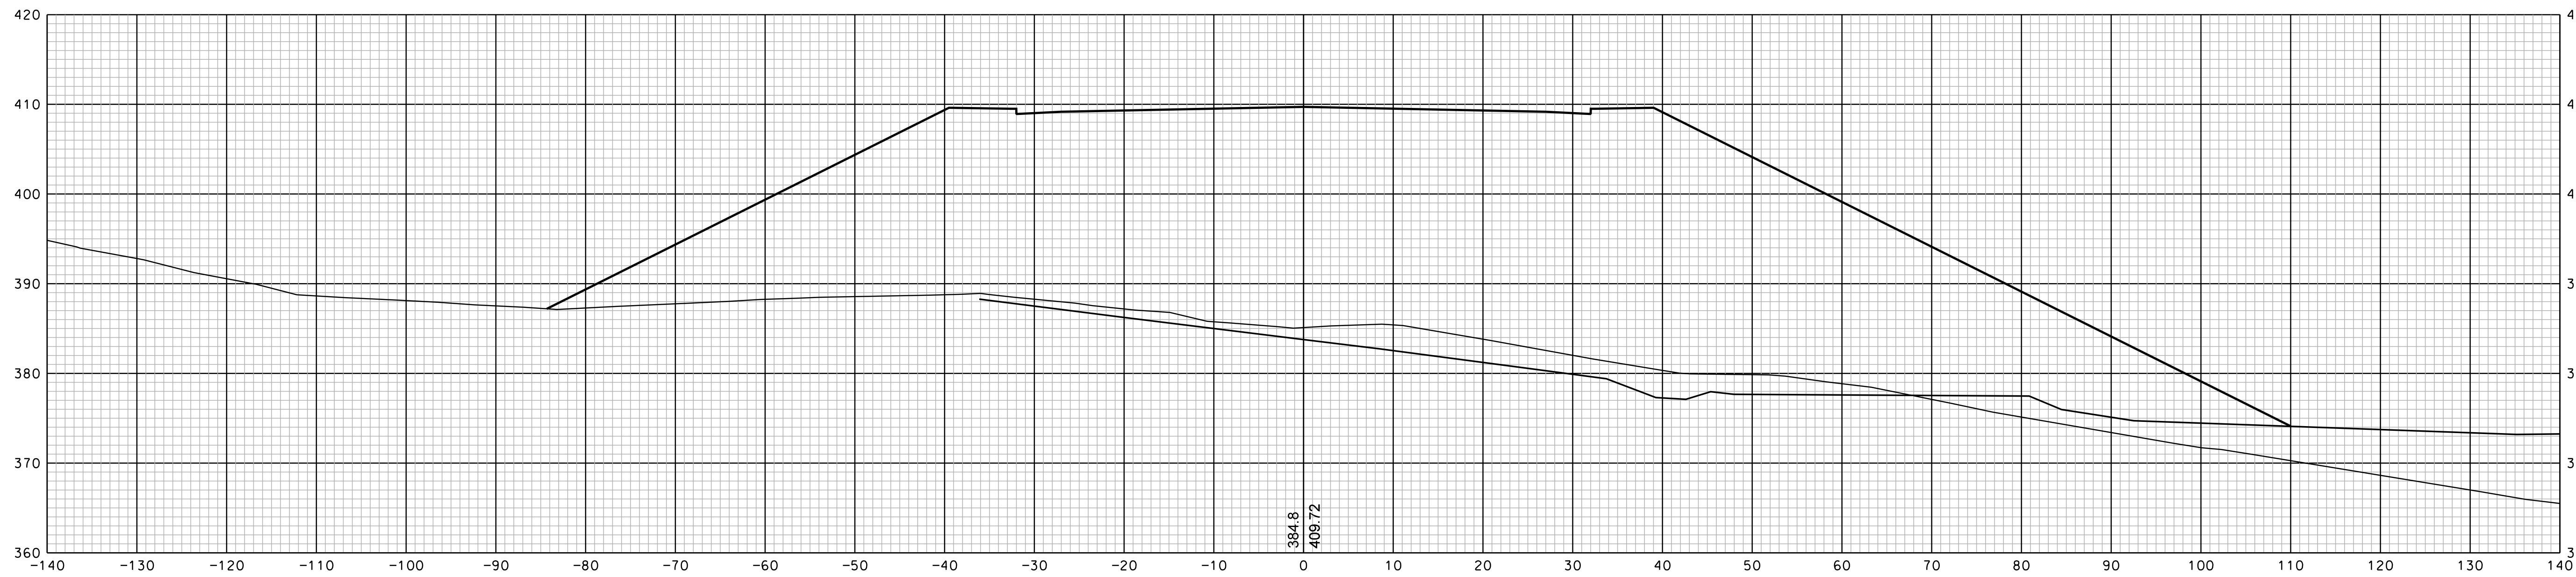


1006+00

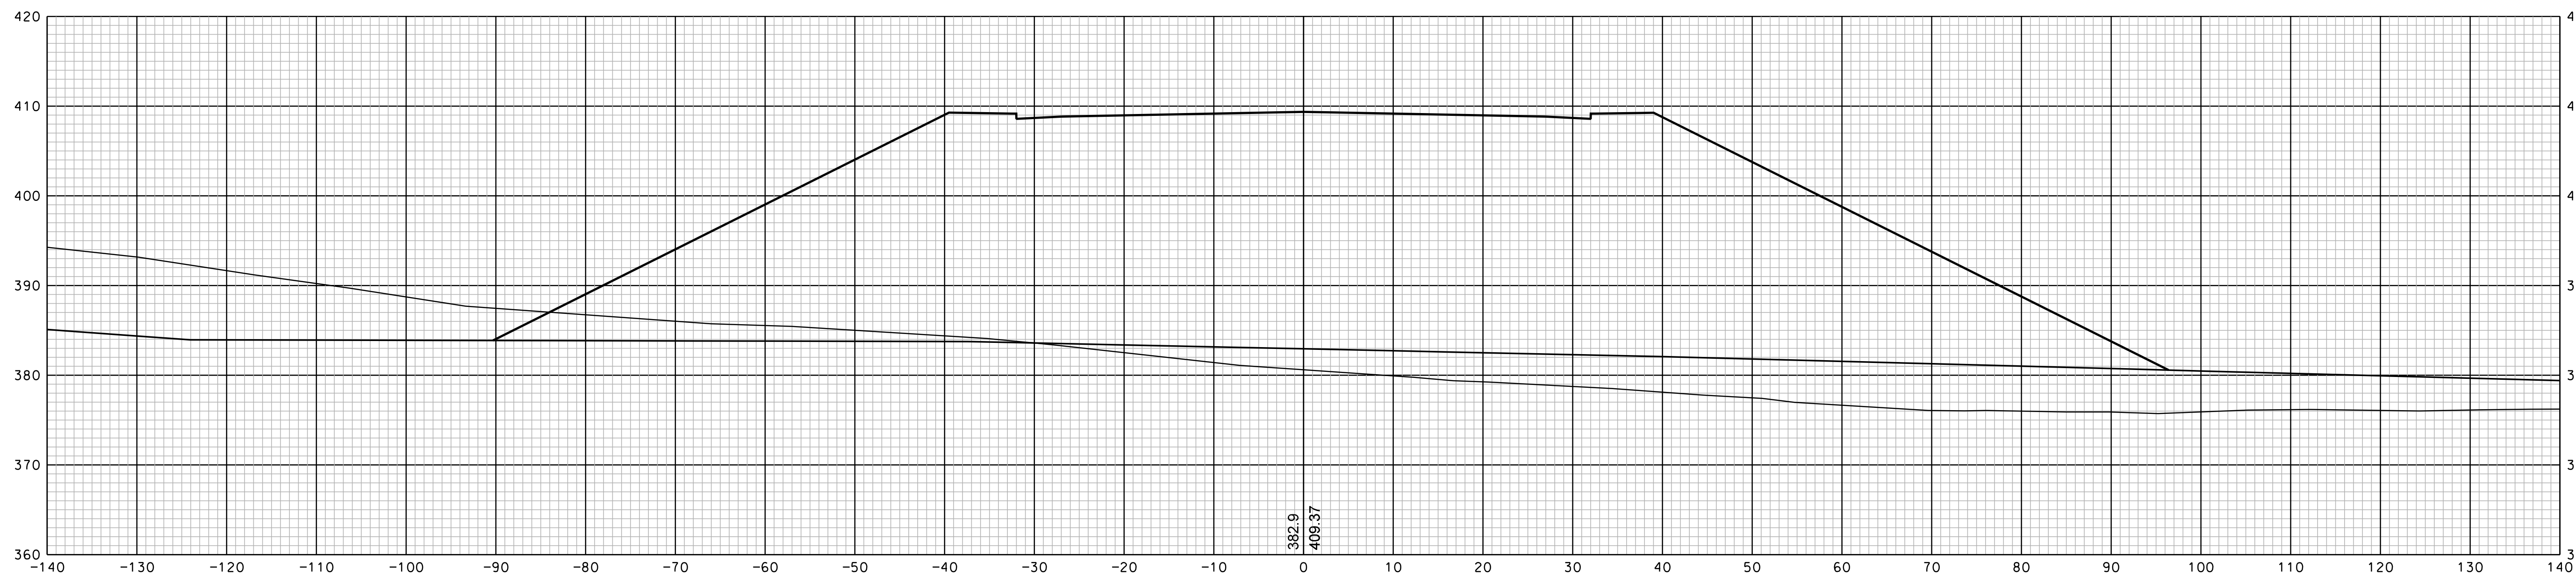


1005+50

SHEET TOTALS					
COMMON EXCAV.	—	C.Y.	ROCK EXCAV.	—	C.Y.
FILL	—	C.Y.	MUCK EXCAV.	—	C.Y.
DGN	13065xs	STATE PROJECT NO.	13065	SHEET NO.	5
				TOTAL SHEETS	350

SDR PROCESSED		DATE		REVISIONS AFTER PROPOSAL	
NEW DESIGN	EMM	DATE	1/23/2020	STATION	DESCRIPTION
SHEET CHECKED	NCF	DATE	1/23/2020	NUMBER	
AS BUILT DETAILS		DATE			

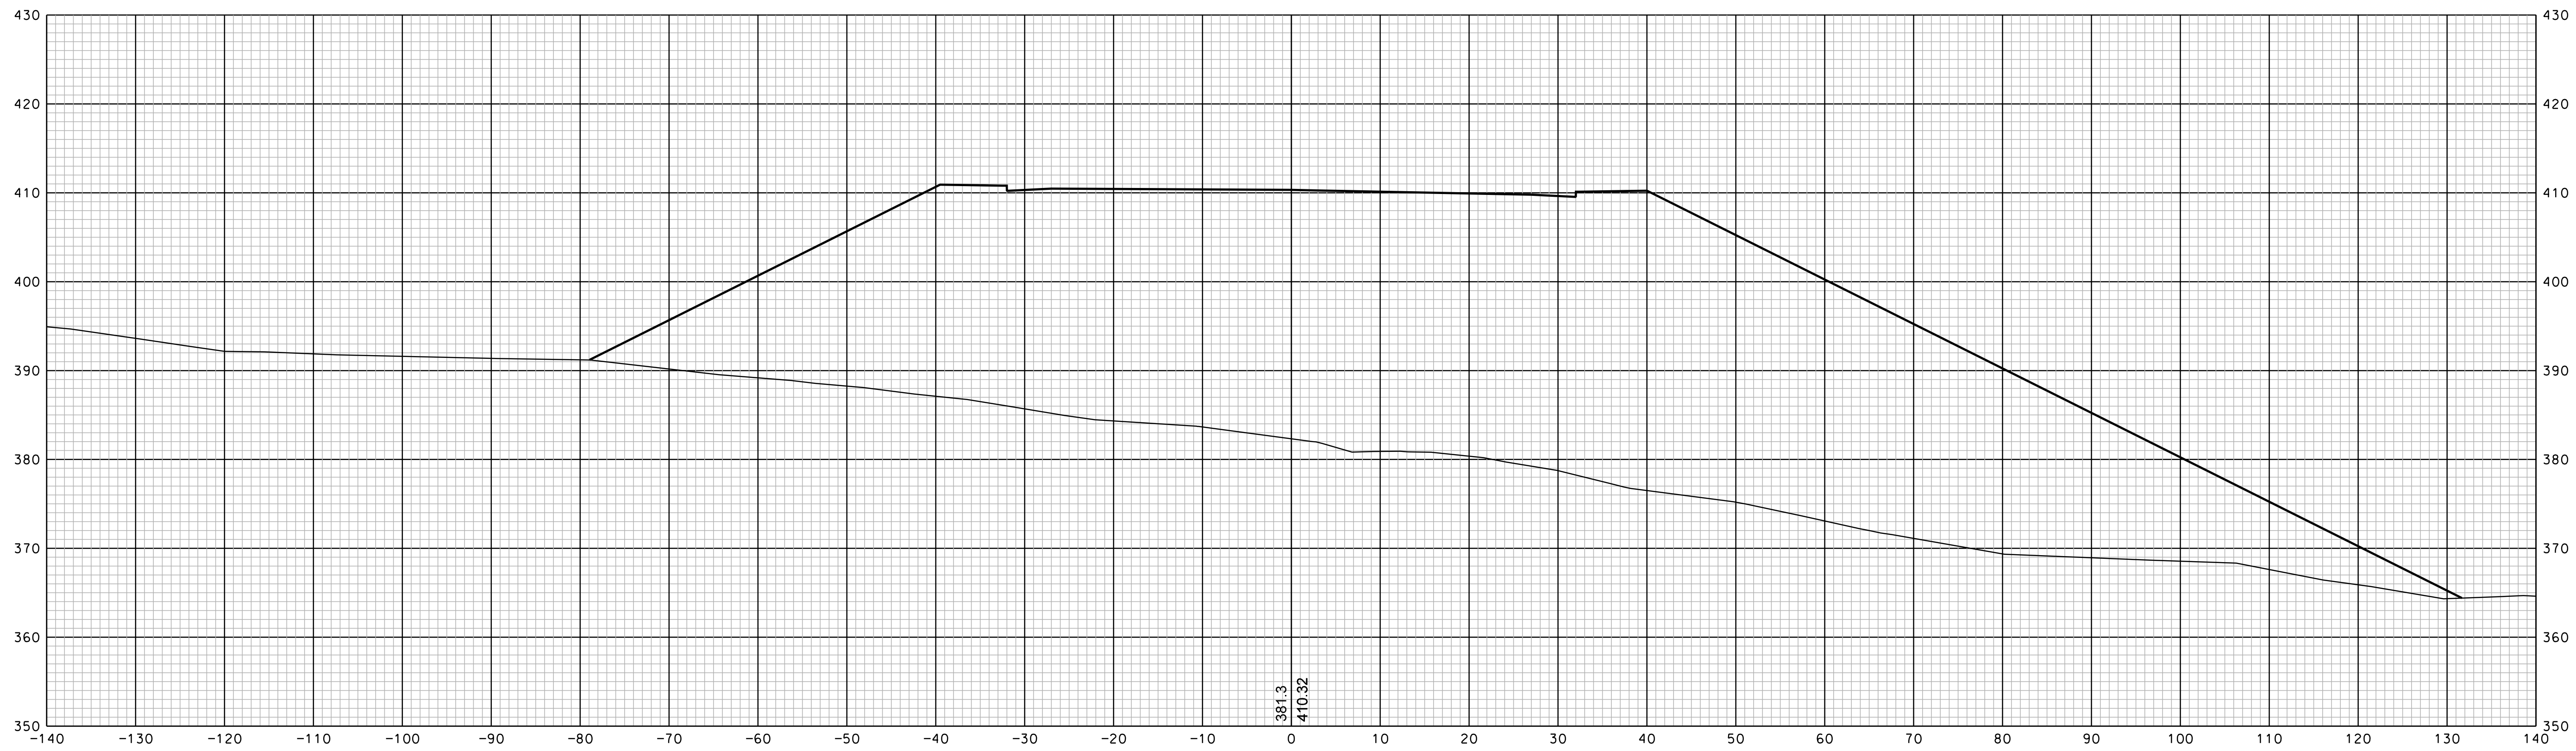

1007+00

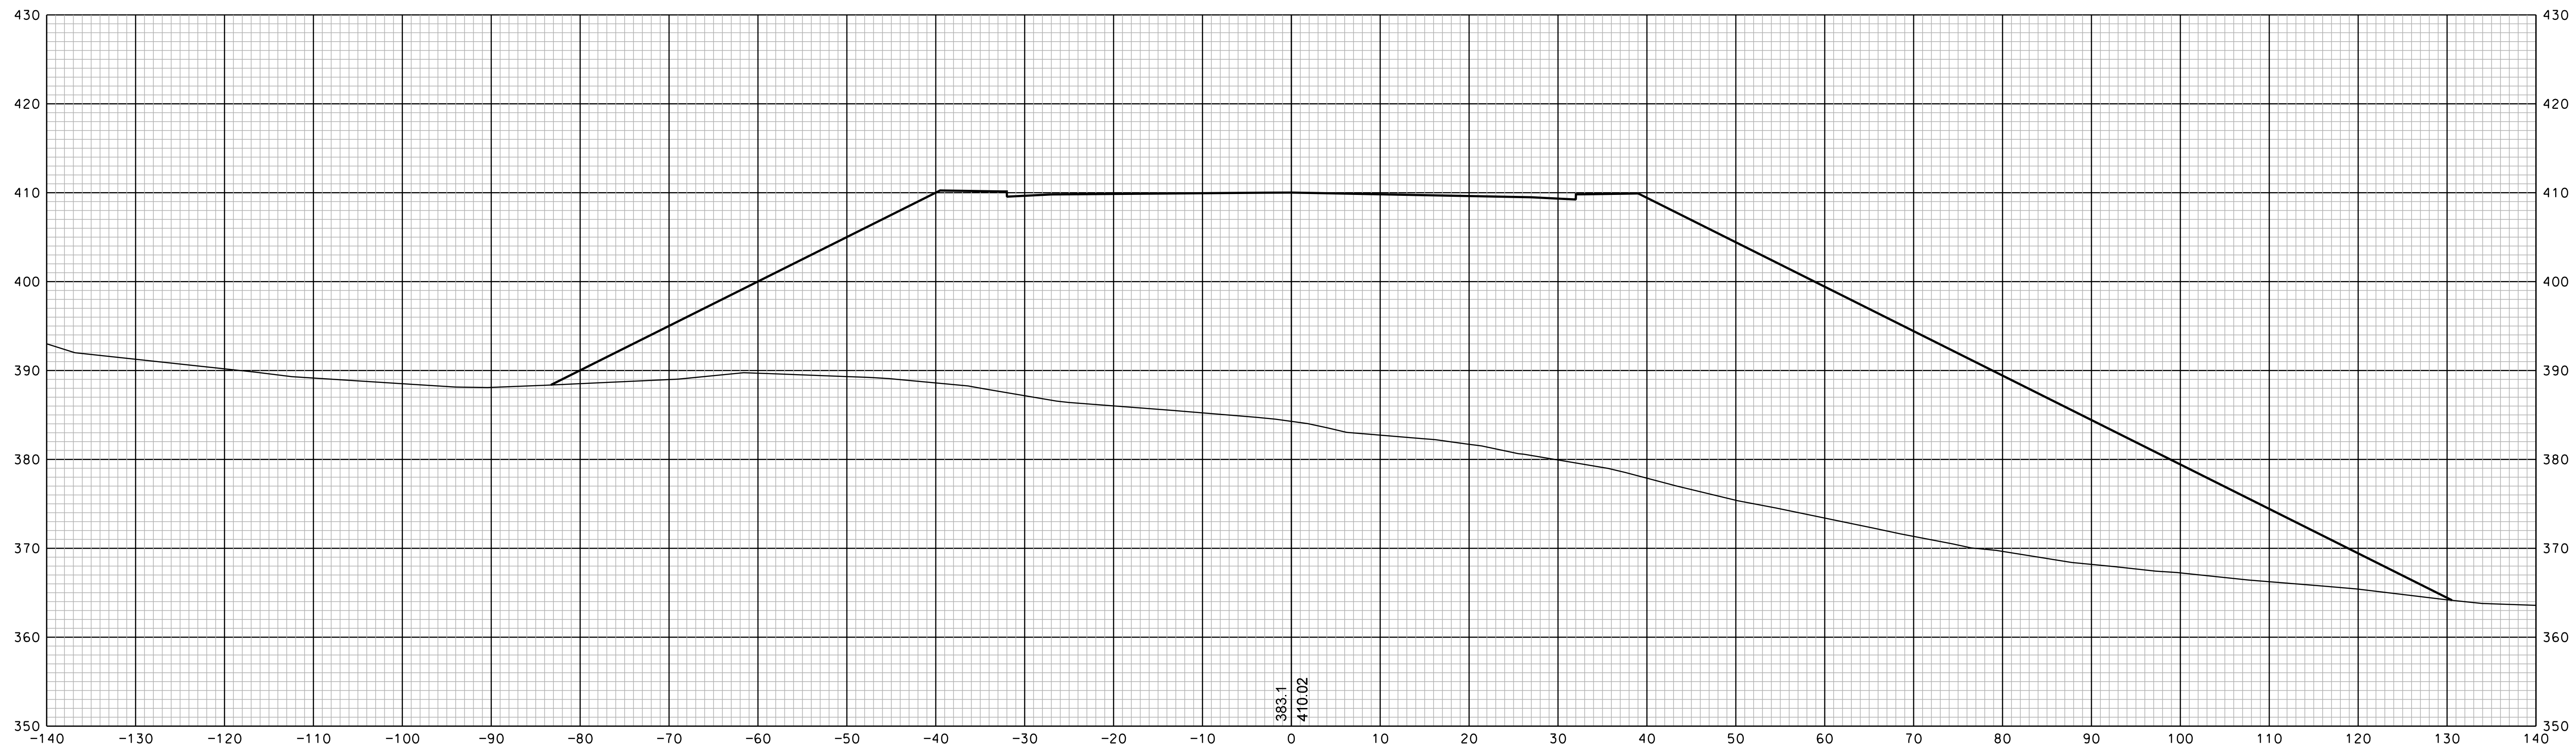


1006+50


SHEET TOTALS					
COMMON EXCAV.	-	C.Y.	ROCK EXCAV.	-	C.Y.
FILL	-	C.Y.	MUCK EXCAV.	-	C.Y.
DGN	STATE PROJECT NO.	SHEET NO.	TOTAL SHEETS		
13065xs	13065	6	350		

REVISIONS AFTER PROPOSAL		STATION	DESCRIPTION
NUMBER	DATE	STATION	DESCRIPTION

SDR PROCESSED	DATE	DATE	DATE
NEW DESIGN	EMM	1/23/2020	1/23/2020
SHEET CHECKED	NCF	1/23/2020	
AS BUILT DETAILS	DATE		

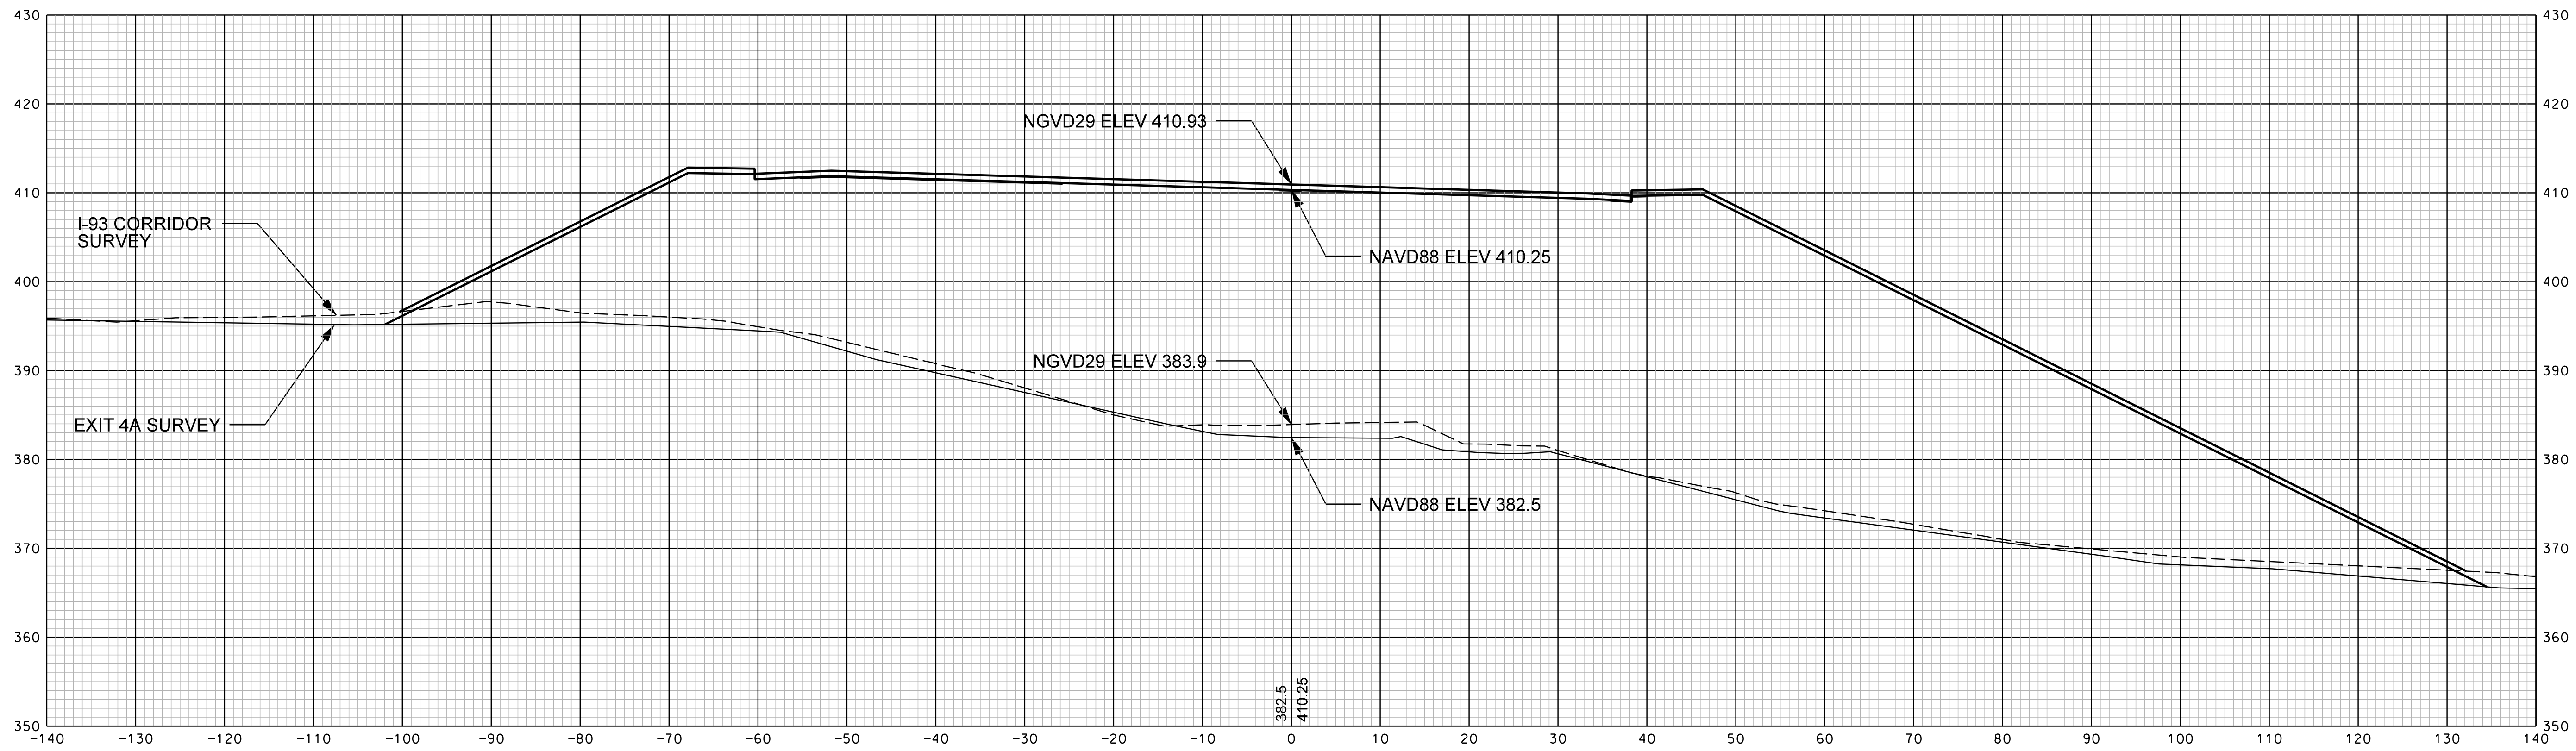

1008+00

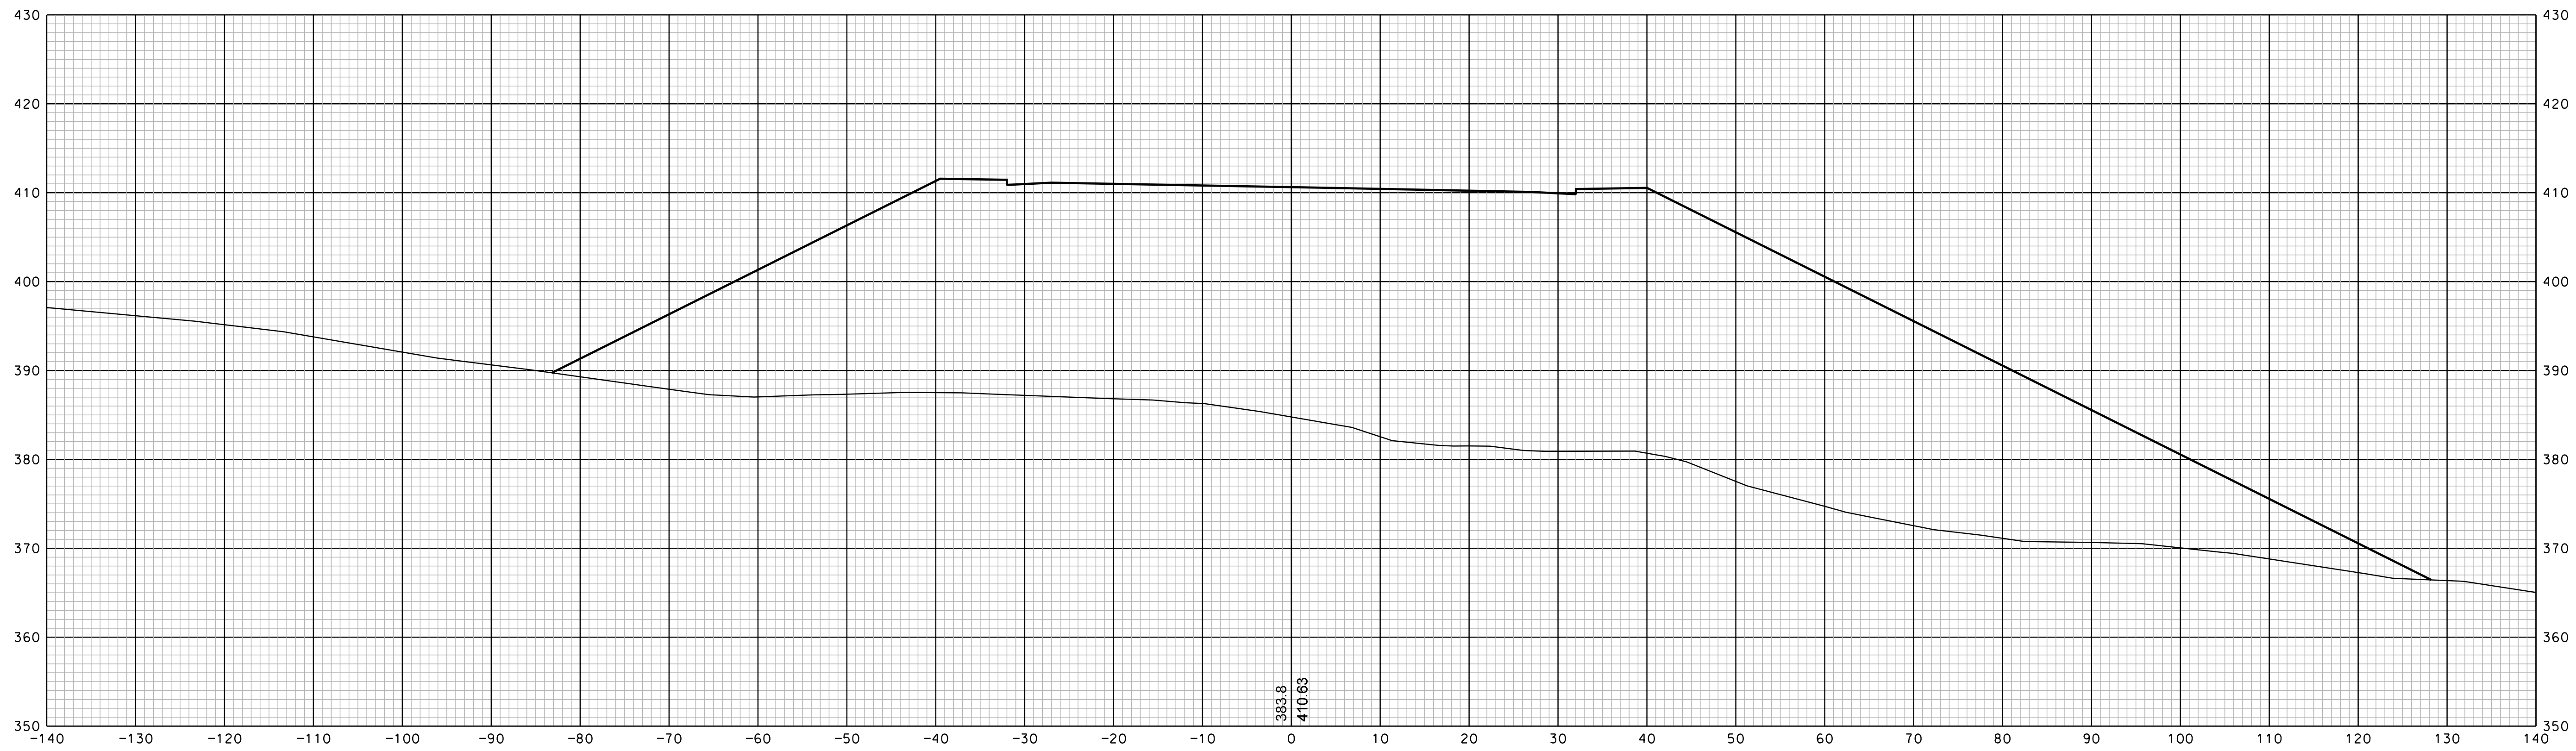


1007+50


SHEET TOTALS					
COMMON EXCAV.	—	C.Y.	ROCK EXCAV.	—	C.Y.
FILL	—	C.Y.	MUCK EXCAV.	—	C.Y.
DGN	STATE PROJECT NO.	SHEET NO.	TOTAL SHEETS		
13065xs	13065	7	350		

SDR PROCESSED		DATE	REVISIONS AFTER PROPOSAL	
NEW DESIGN	EMM	DATE	STATION	DESCRIPTION
SHEET CHECKED	NCF	DATE		
AS BUILT DETAILS		DATE		
			NUMBER	DATE
			STATION	

DATE	1/23/2020
DATE	1/23/2020

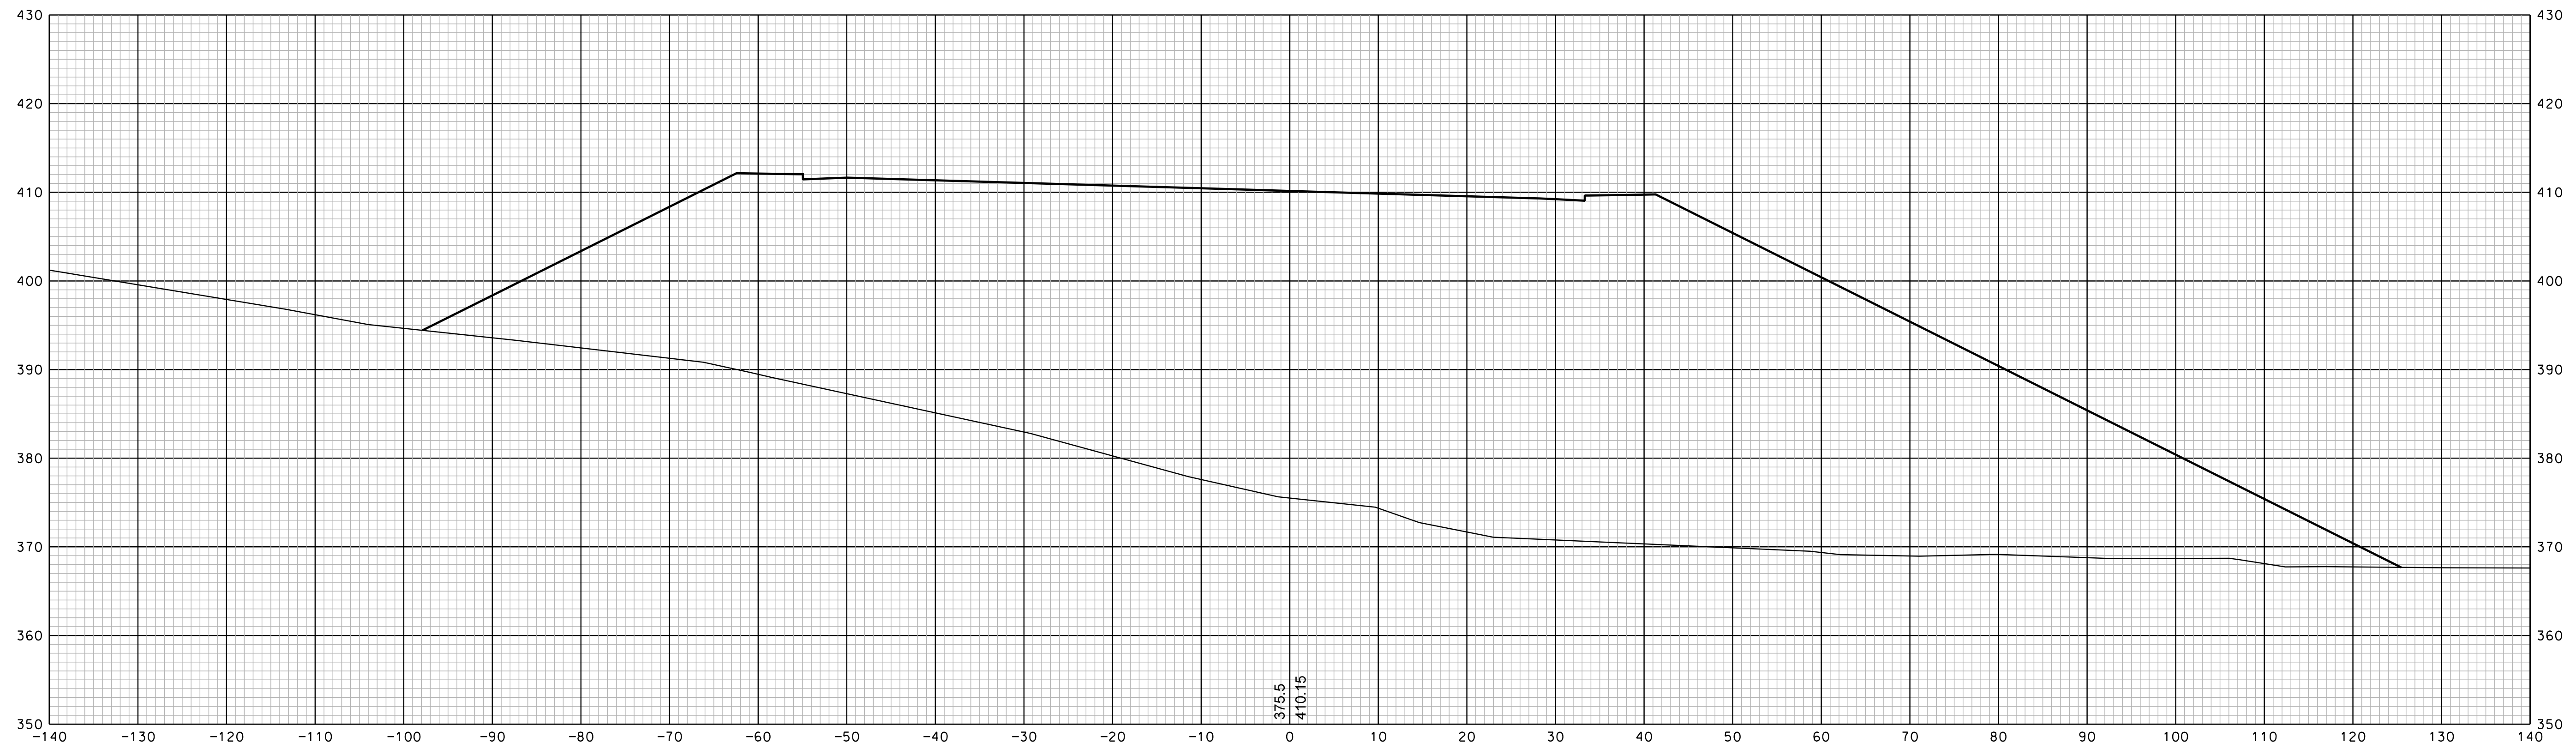


1009+00

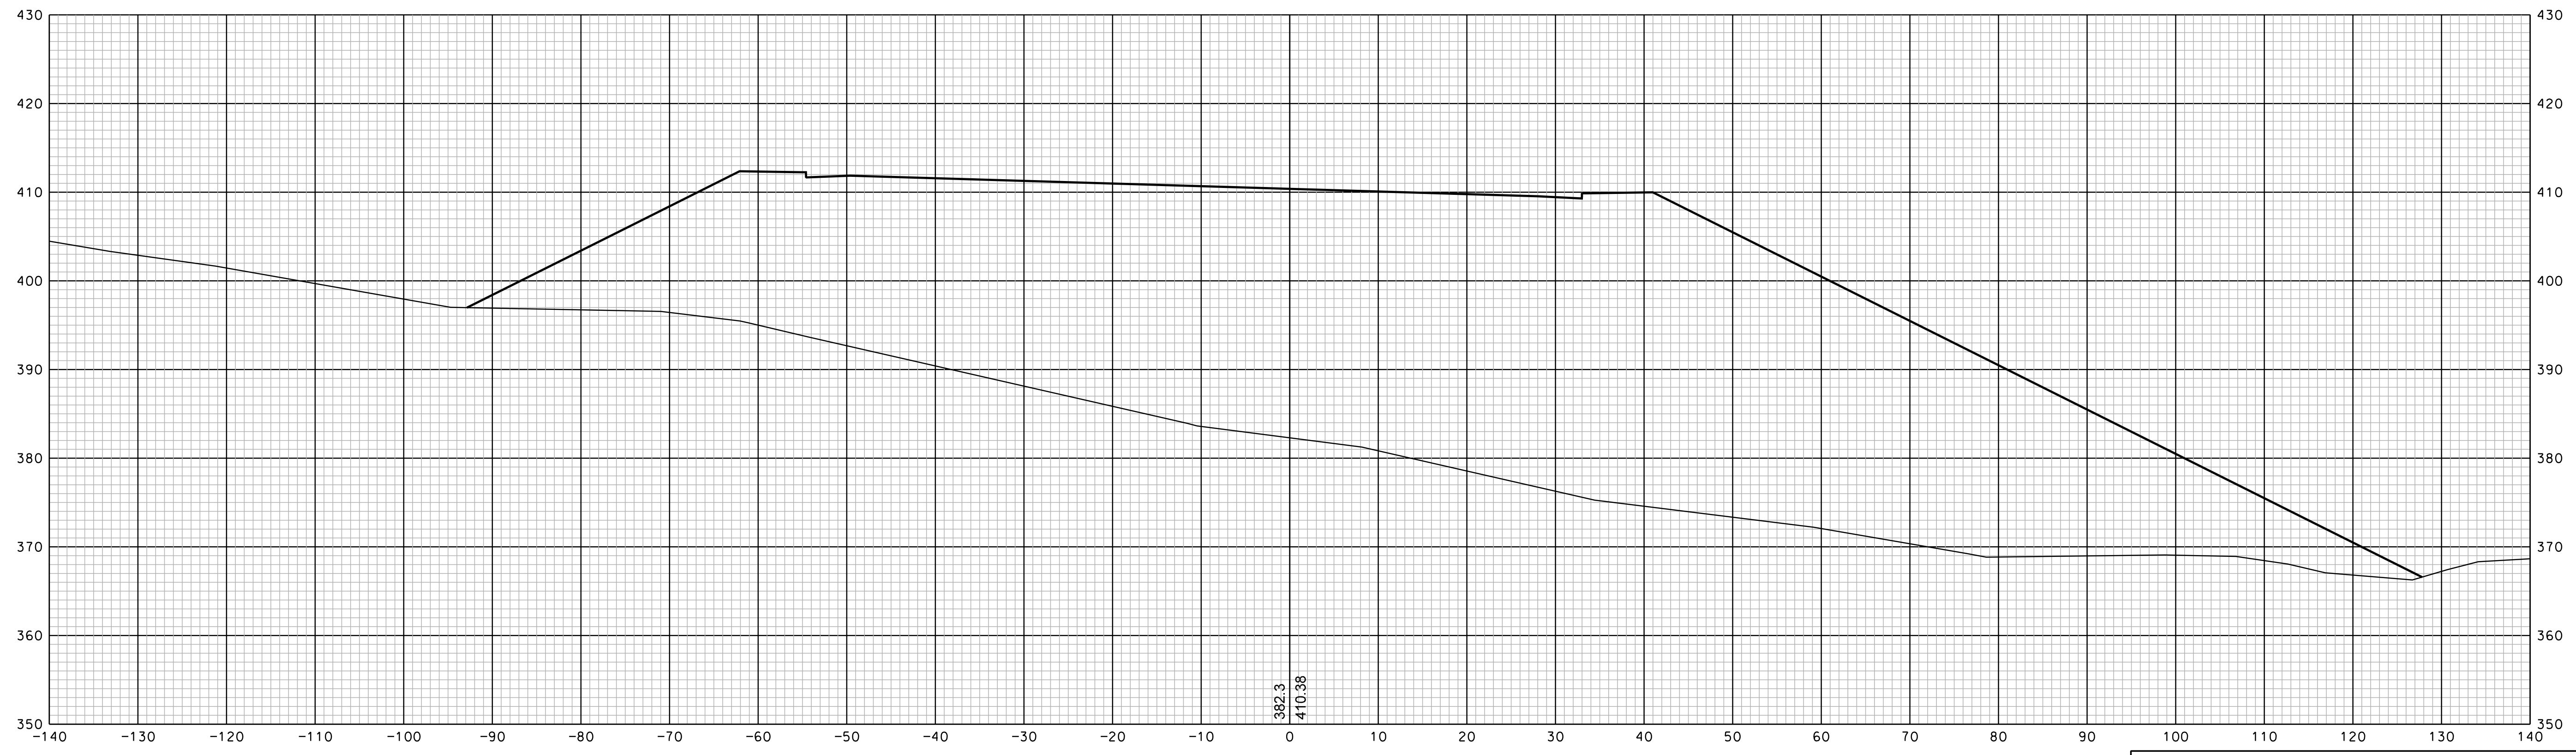


1008+50

SHEET TOTALS					
COMMON EXCAV.	-	C.Y.	ROCK EXCAV.	-	C.Y.
FILL	-	C.Y.	MUCK EXCAV.	-	C.Y.
DGN	STATE PROJECT NO.	SHEET NO.	TOTAL SHEETS		
13065xs	13065	8	350		

SDR PROCESSED		DATE		REVISIONS AFTER PROPOSAL	
NEW DESIGN	EMM	DATE	1/23/2020	STATION	DESCRIPTION
SHEET CHECKED	NCF	DATE	1/23/2020	NUMBER	
AS BUILT DETAILS		DATE			

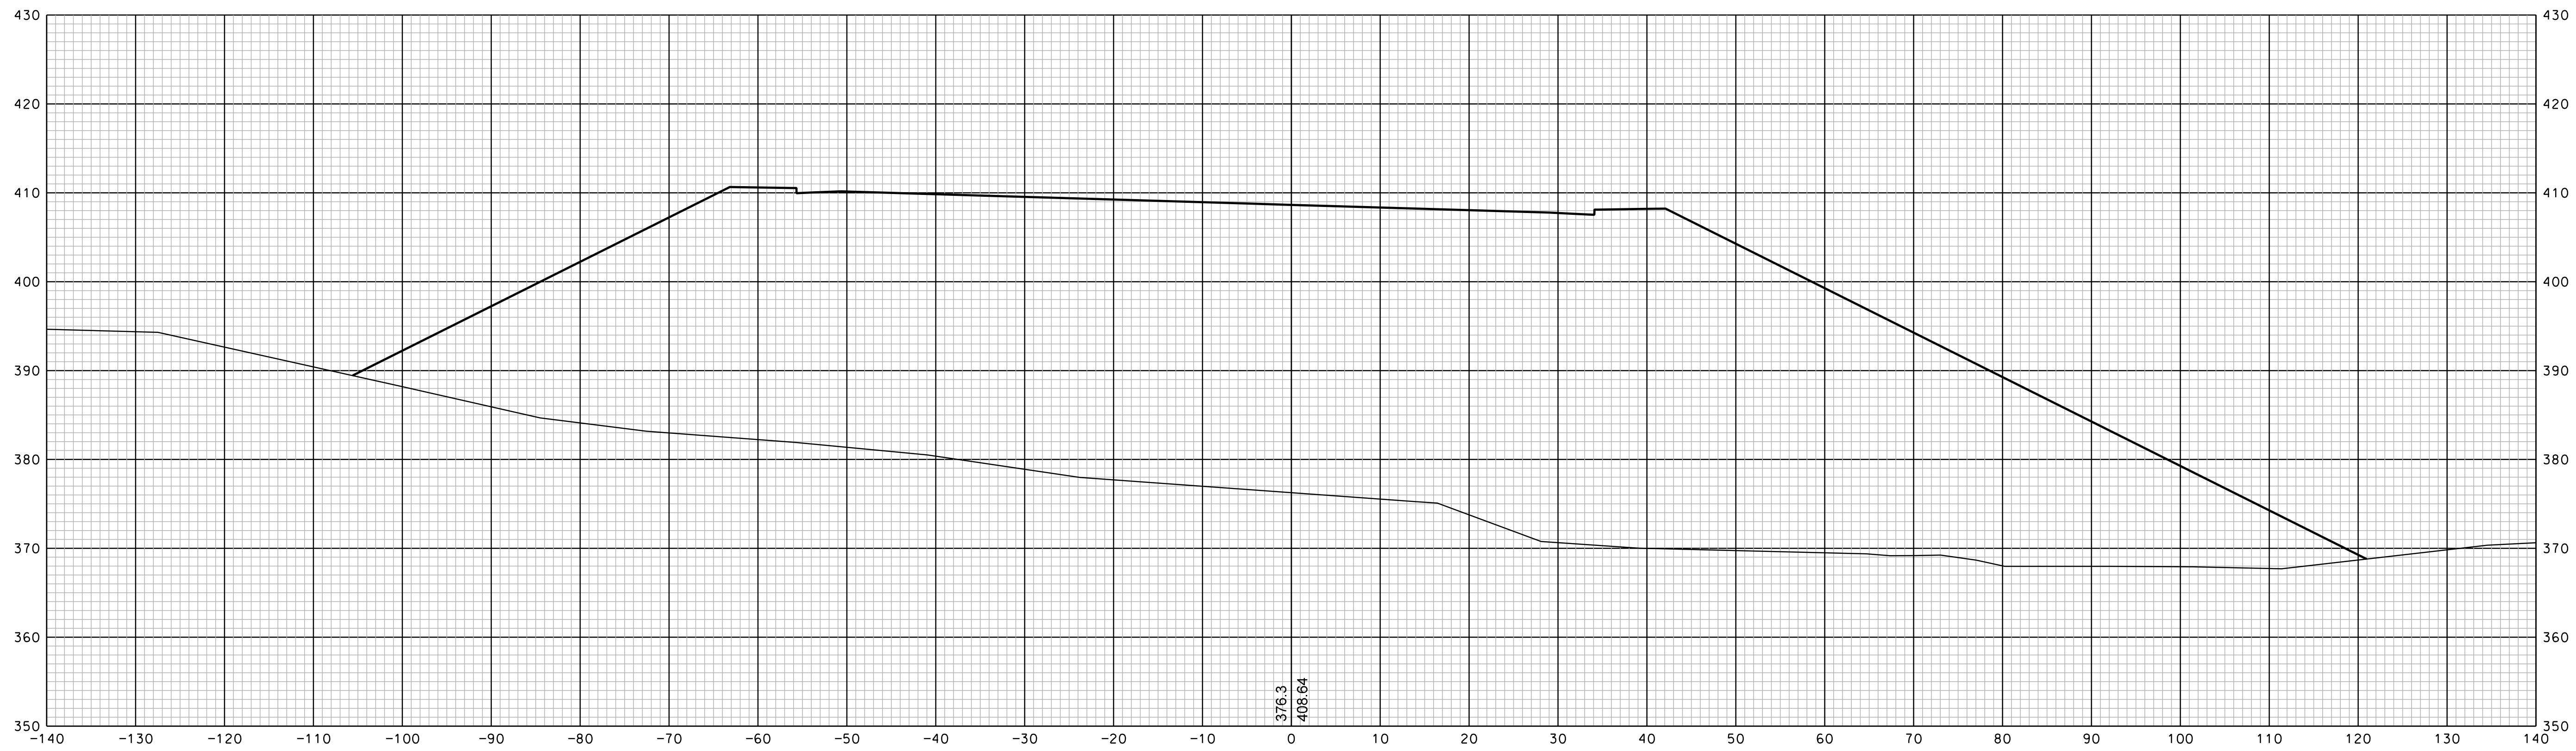

1010+00

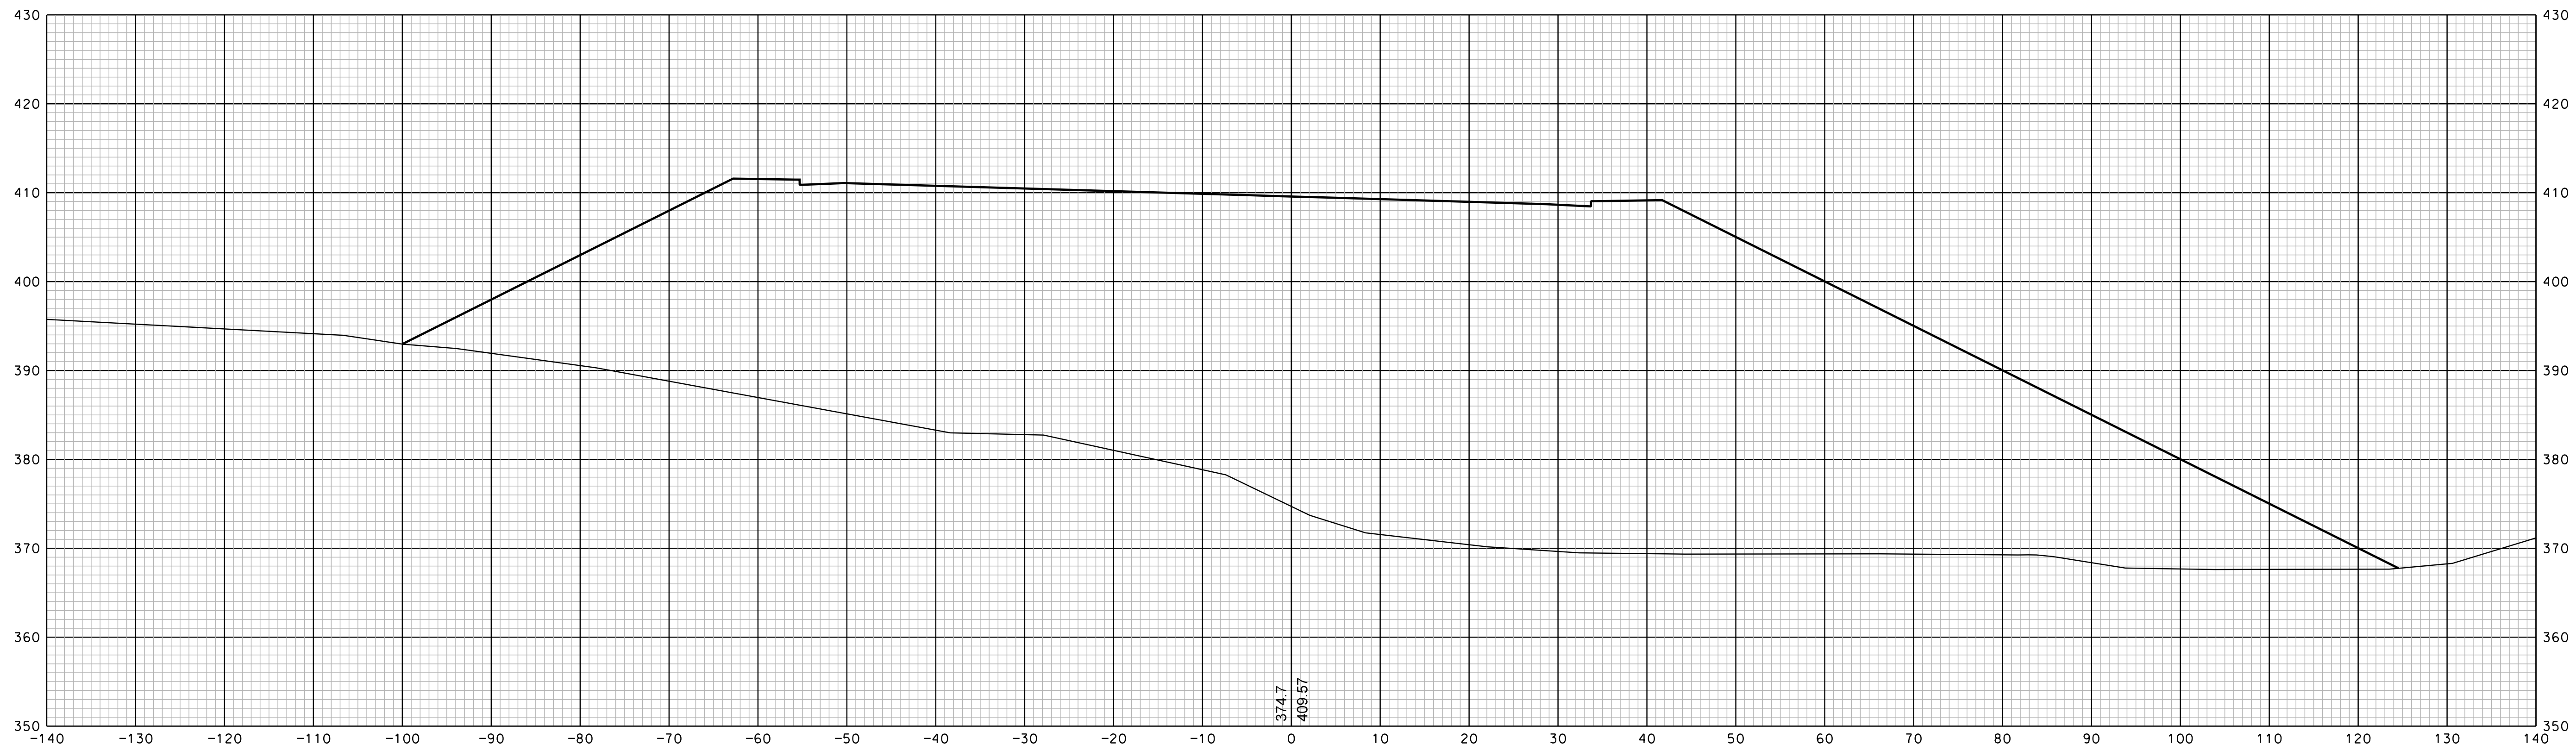


1009+50


SHEET TOTALS					
COMMON EXCAV.	-	C.Y.	ROCK EXCAV.	-	C.Y.
FILL	-	C.Y.	MUCK EXCAV.	-	C.Y.
DGN	13065xs	STATE PROJECT NO.	13065	SHEET NO.	9
				TOTAL SHEETS	350

SDR PROCESSED		DATE	REVISIONS AFTER PROPOSAL
NEW DESIGN	EMM	DATE	STATION
SHEET CHECKED	NCF	DATE	DESCRIPTION
AS BUILT DETAILS		DATE	
NUMBER	DATE	STATION	

SDR PROCESSED	DATE
NEW DESIGN	DATE
SHEET CHECKED	DATE
AS BUILT DETAILS	DATE

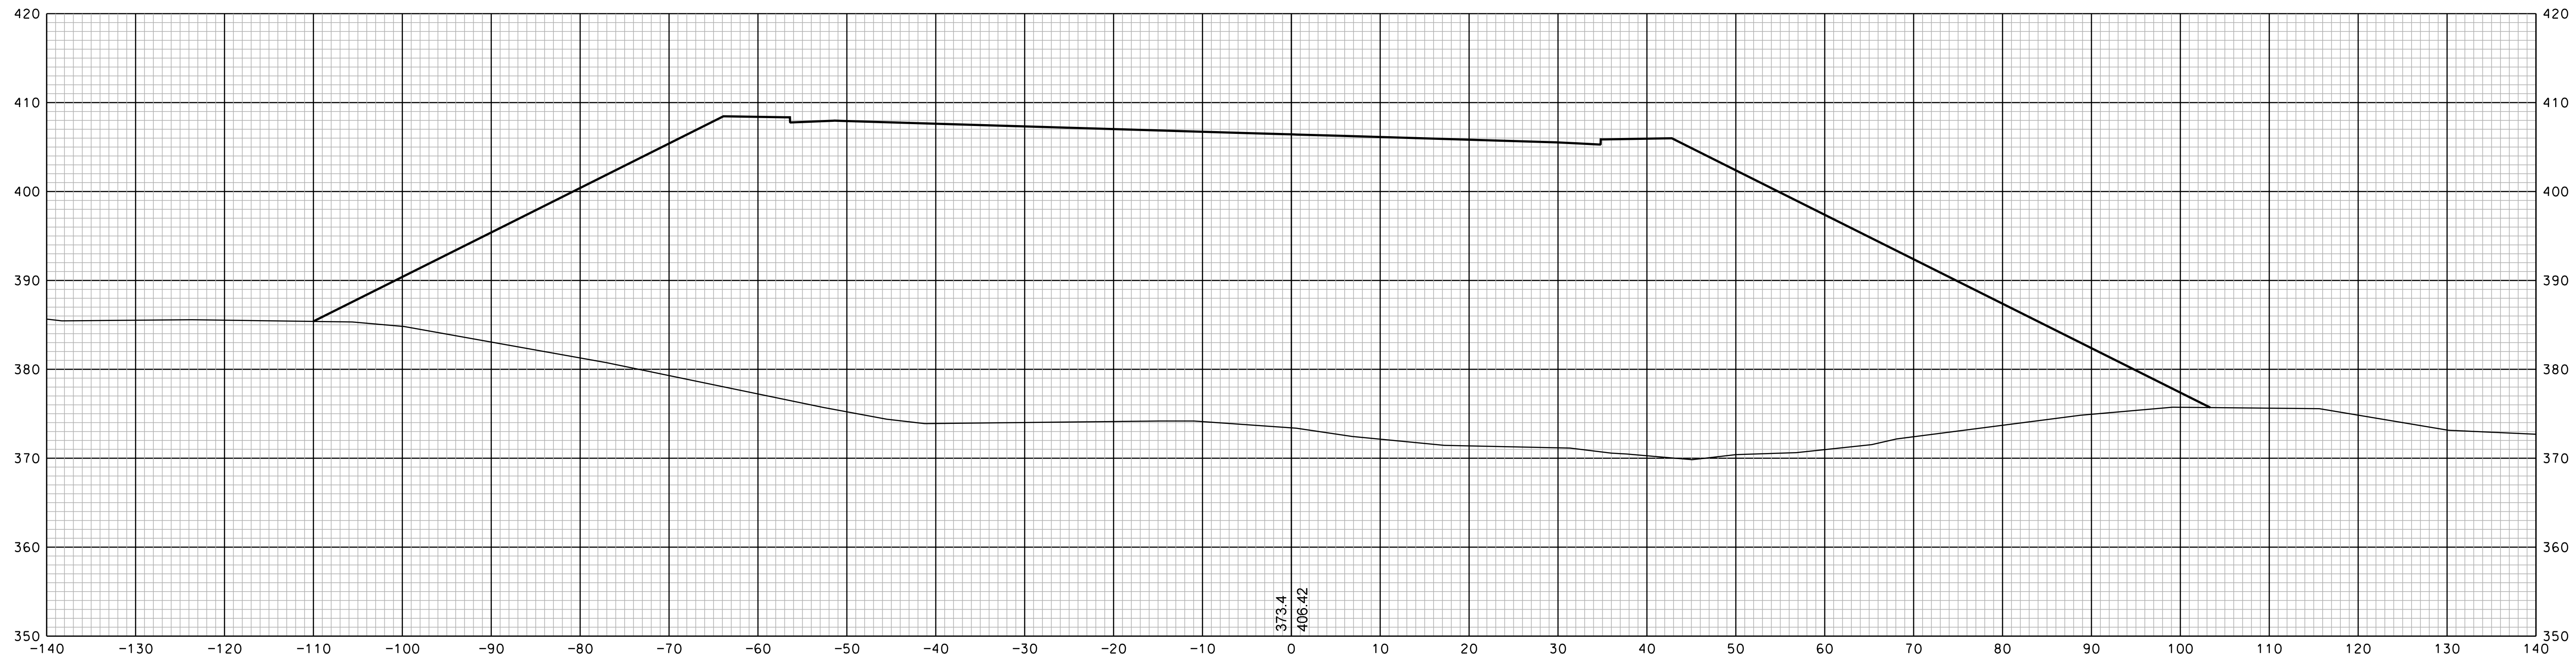


1011+00

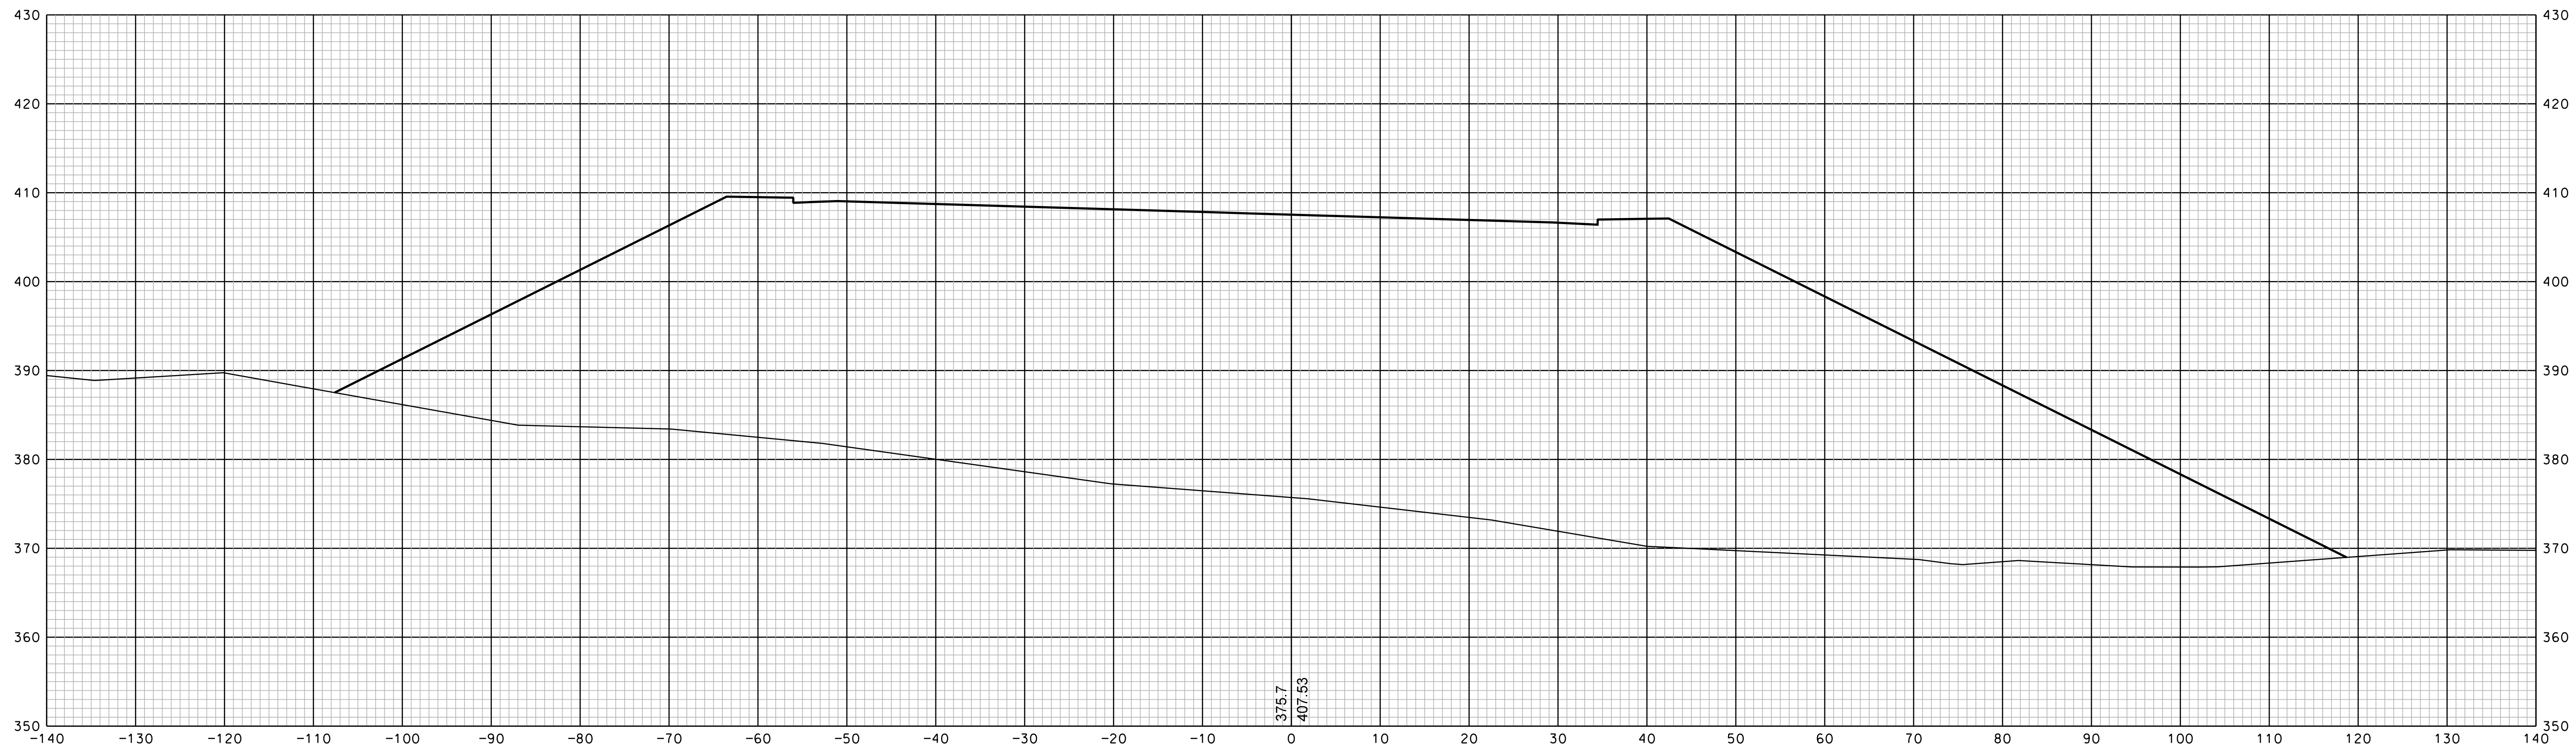


1010+50

SHEET TOTALS					
COMMON EXCAV.	-	C.Y.	ROCK EXCAV.	-	C.Y.
FILL	-	C.Y.	MUCK EXCAV.	-	C.Y.
DGN	STATE PROJECT NO.	SHEET NO.	TOTAL SHEETS		
13065xs	13065	10	350		

SDR PROCESSED		DATE		REVISIONS AFTER PROPOSAL	
NEW DESIGN	EMM	DATE	1/23/2020	STATION	DESCRIPTION
SHEET CHECKED	NCF	DATE	1/23/2020	STATION	
AS BUILT DETAILS		DATE		NUMBER	
				DATE	

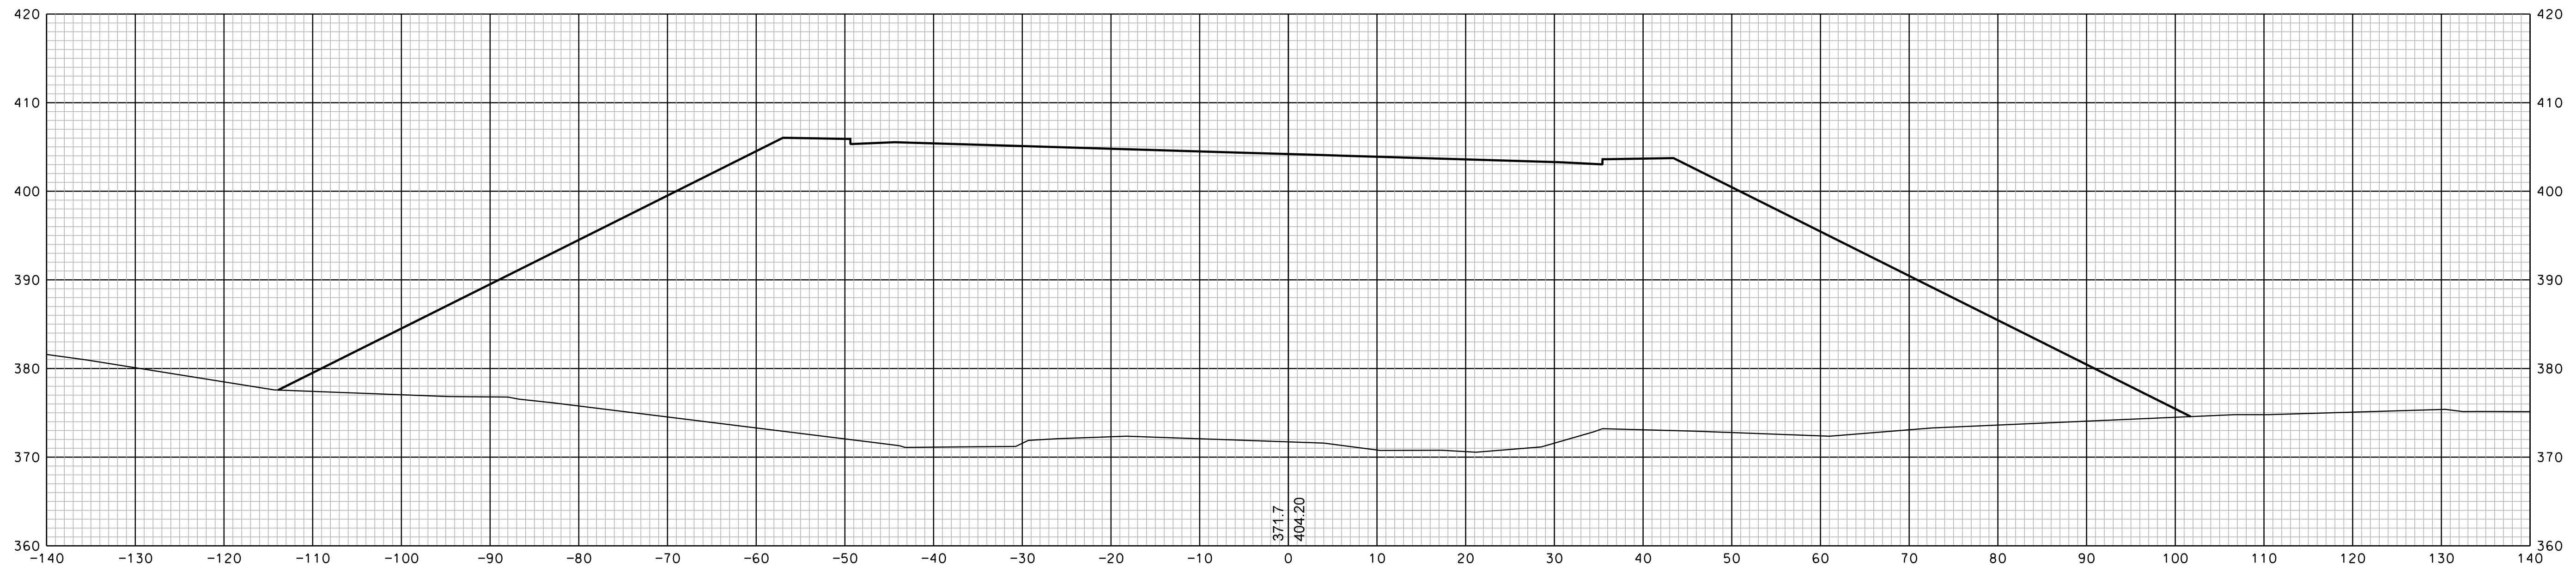

1012+00

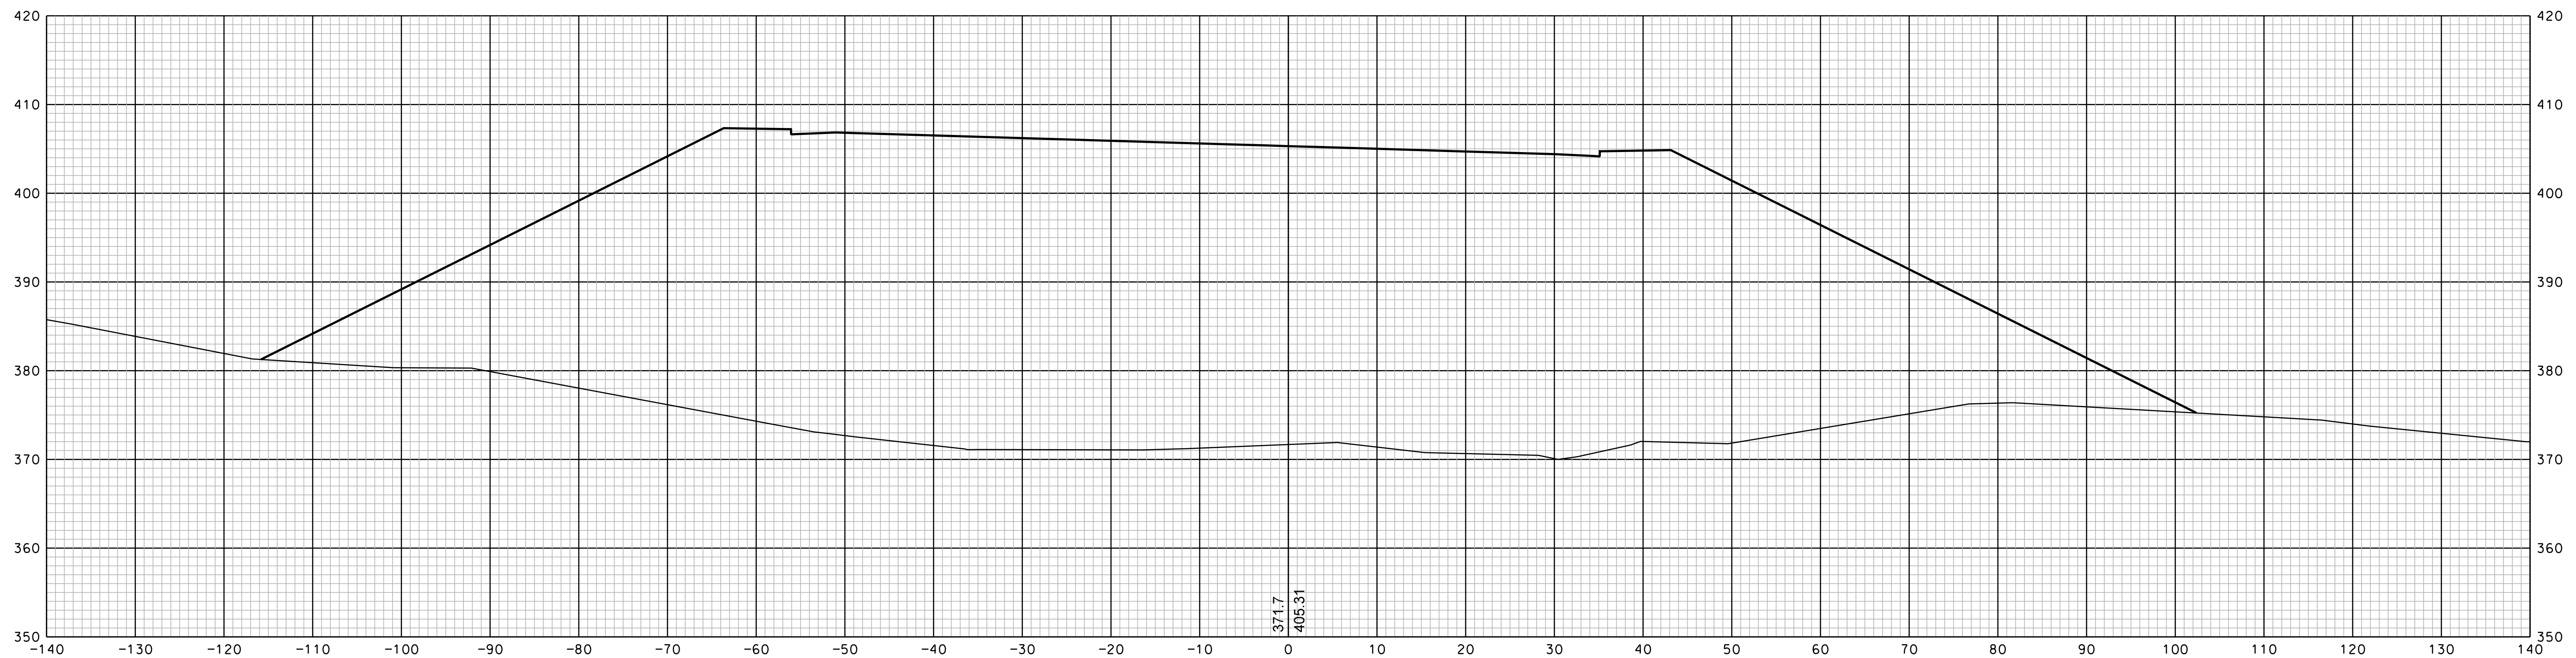


1011+50


SHEET TOTALS					
COMMON EXCAV.	-	C.Y.	ROCK EXCAV.	-	C.Y.
FILL	-	C.Y.	MUCK EXCAV.	-	C.Y.
DGN	STATE PROJECT NO.	SHEET NO.	TOTAL SHEETS		
13065xs	13065	11	350		

SDR PROCESSED		DATE		REVISIONS AFTER PROPOSAL	
NEW DESIGN	EMM	DATE	1/23/2020	STATION	DESCRIPTION
SHEET CHECKED	NCF	DATE	1/23/2020	STATION	
AS BUILT DETAILS		DATE		DATE	
				NUMBER	

SDR PROCESSED	DATE	DATE	DATE
NEW DESIGN	EMM	DATE	1/23/2020
SHEET CHECKED	NCF	DATE	1/23/2020
AS BUILT DETAILS		DATE	

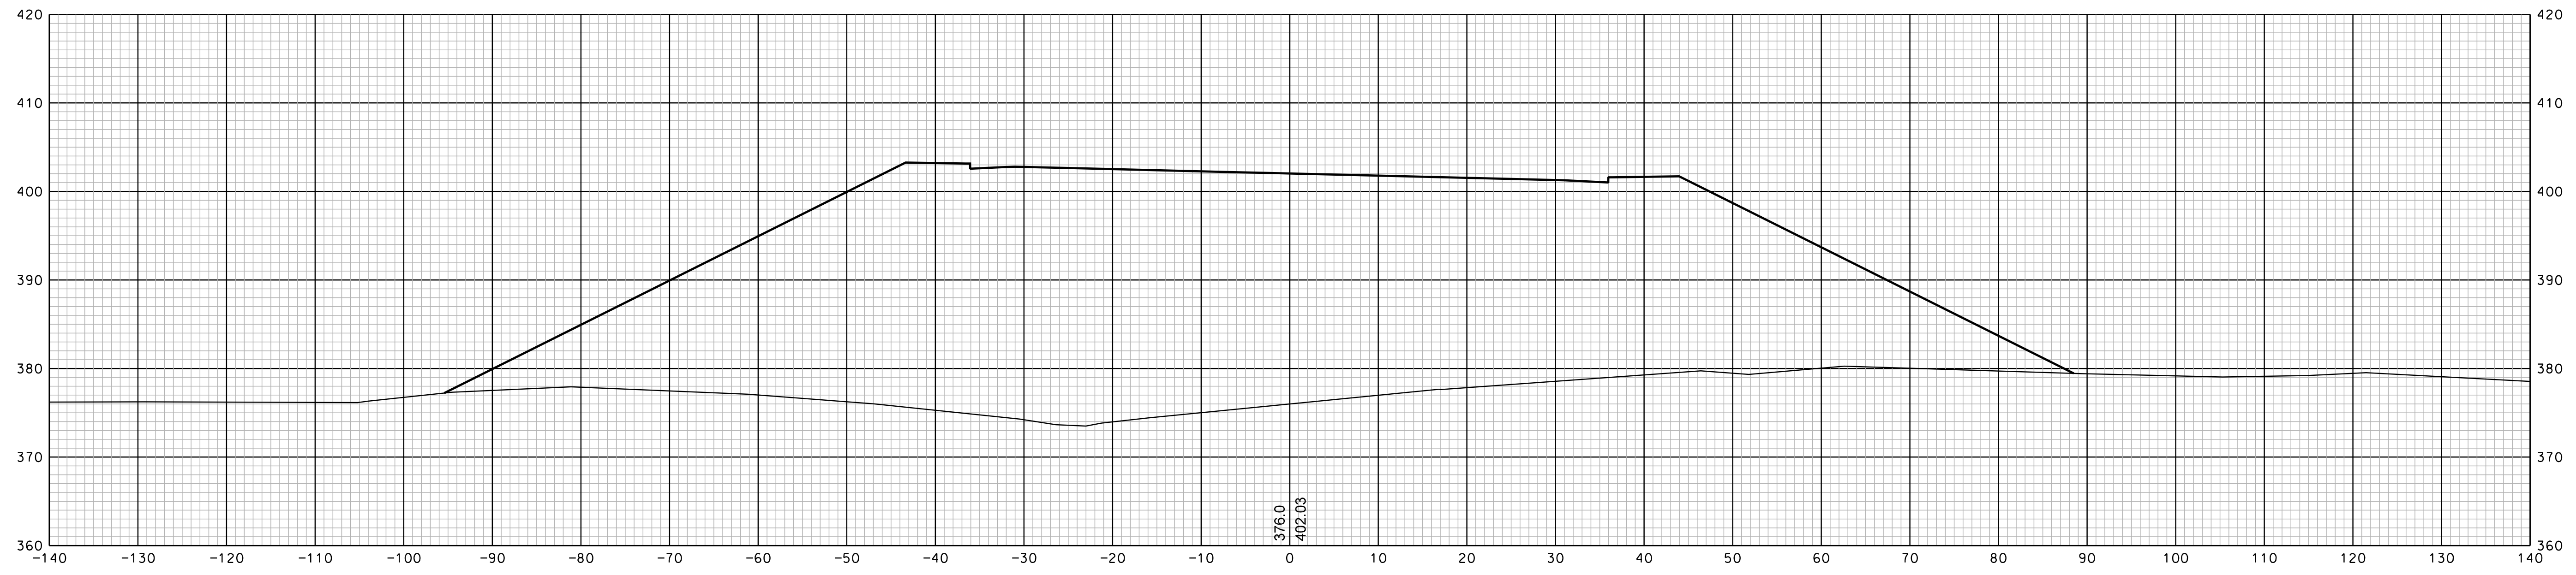


1013+00

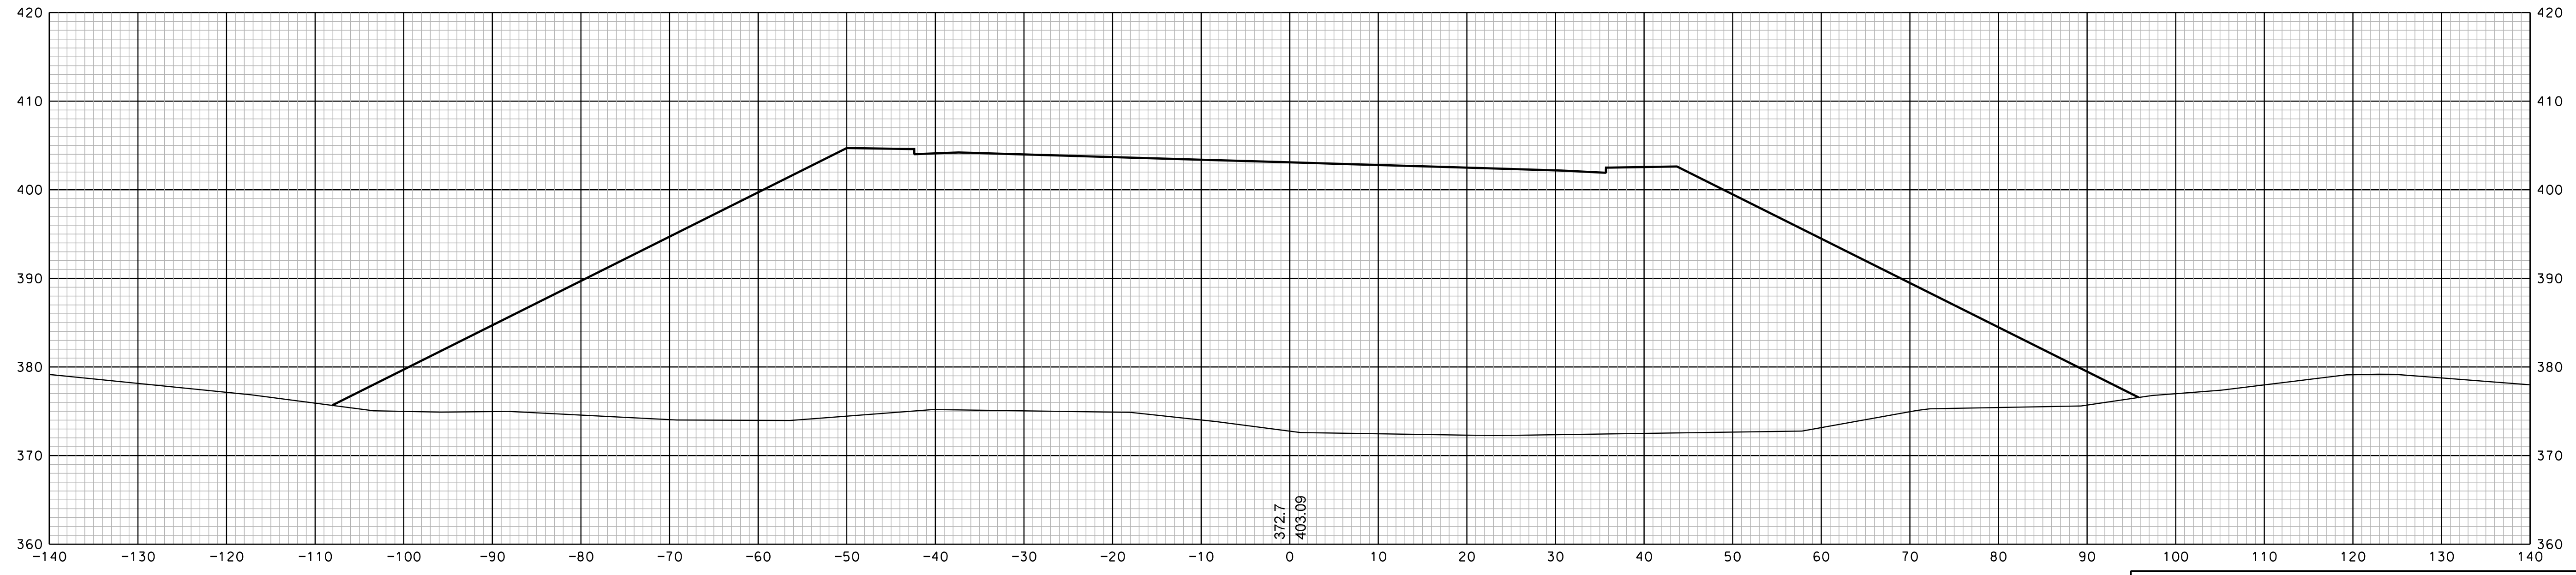


1012+50

COMMON EXCAV.		SHEET TOTALS		ROCK EXCAV.	
-	-	C.Y.	-	C.Y.	-
FILL		C.Y.		MUCK EXCAV.	
-	-	C.Y.	-	C.Y.	-
DGN	STATE PROJECT NO.	SHEET NO.	TOTAL SHEETS		
13065xs	13065	12	350		

SDR PROCESSED		DATE		REVISIONS AFTER PROPOSAL	
NEW DESIGN	EMM	DATE	1/23/2020	STATION	DESCRIPTION
SHEET CHECKED	NCF	DATE	1/23/2020	STATION	
AS BUILT DETAILS		DATE		DATE	
NUMBER		DATE		STATION	

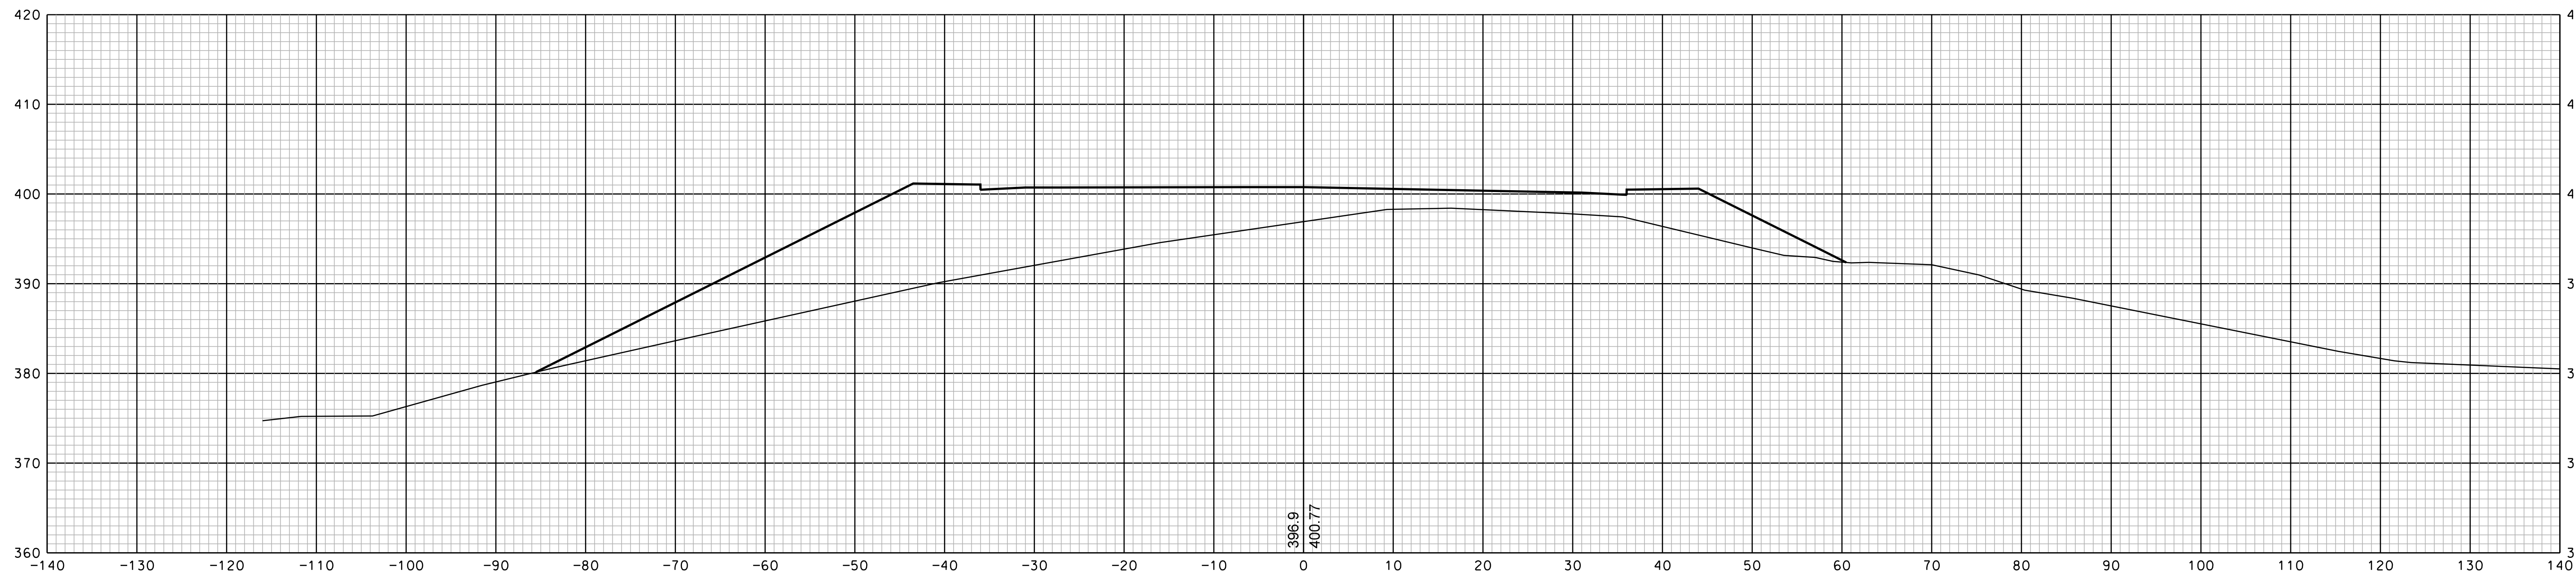

1014+00

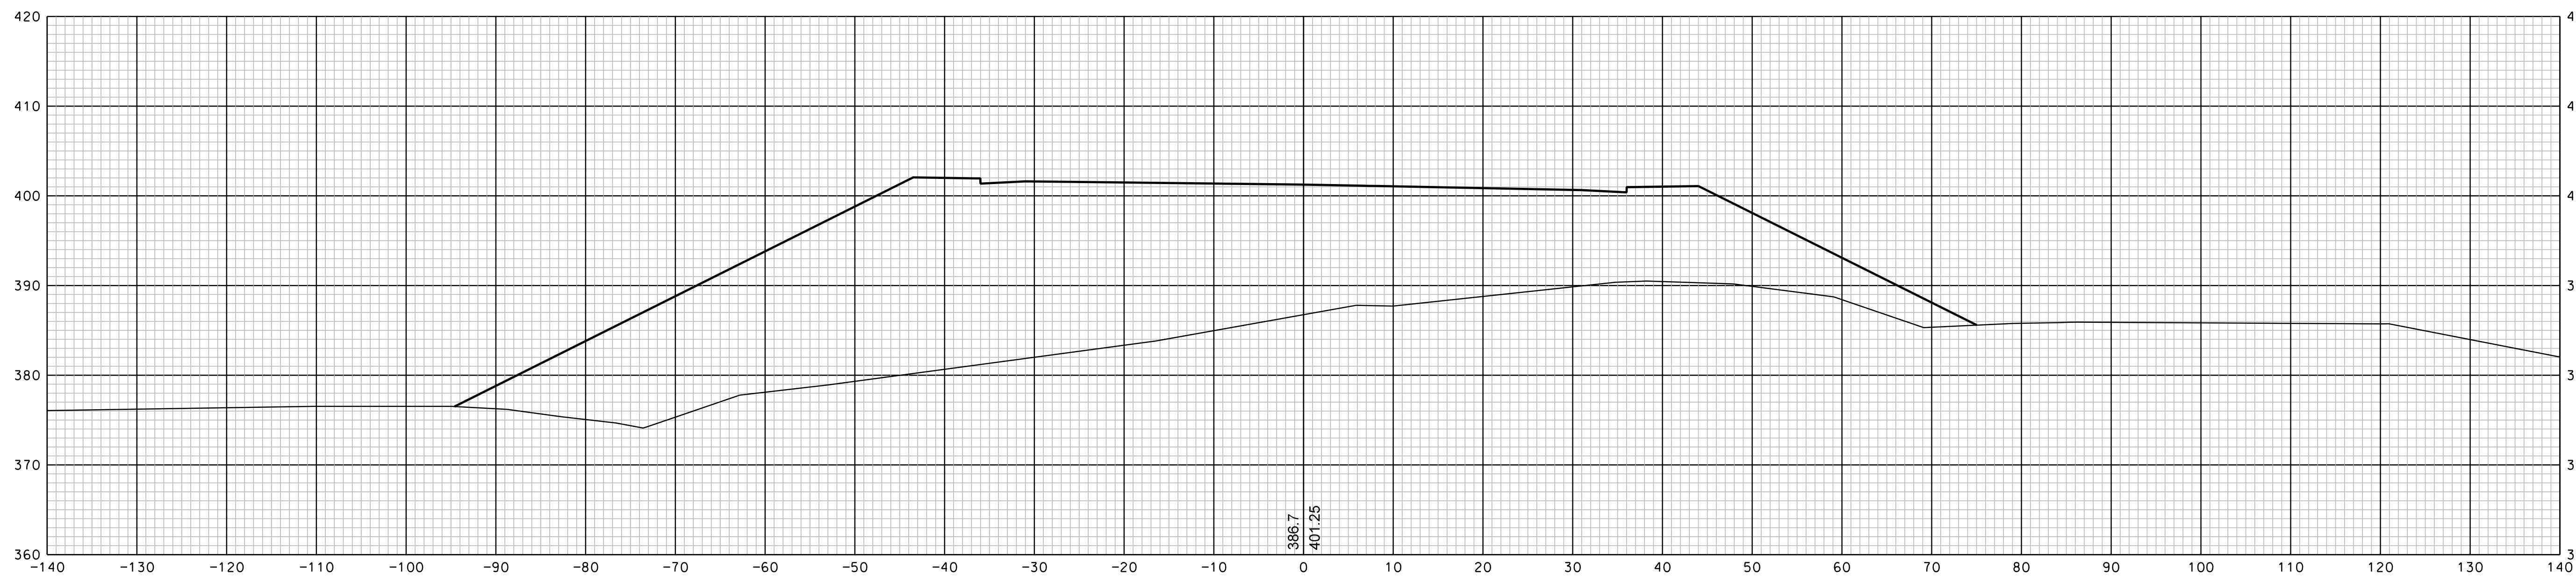


1013+50


COMMON EXCAV. _____ C.Y.		SHEET TOTALS		ROCK EXCAV. _____ C.Y.	
FILL _____ C.Y.				MUCK EXCAV. _____ C.Y.	
DGN	STATE PROJECT NO.	SHEET NO.	TOTAL SHEETS		
13065xs	13065	13	350		

REVISIONS AFTER PROPOSAL	
STATION	DESCRIPTION
NUMBER	DATE

SDR PROCESSED	DATE
NEW DESIGN	DATE
SHEET CHECKED	DATE
AS BUILT DETAILS	DATE
EMM	1/23/2020
NCF	1/23/2020

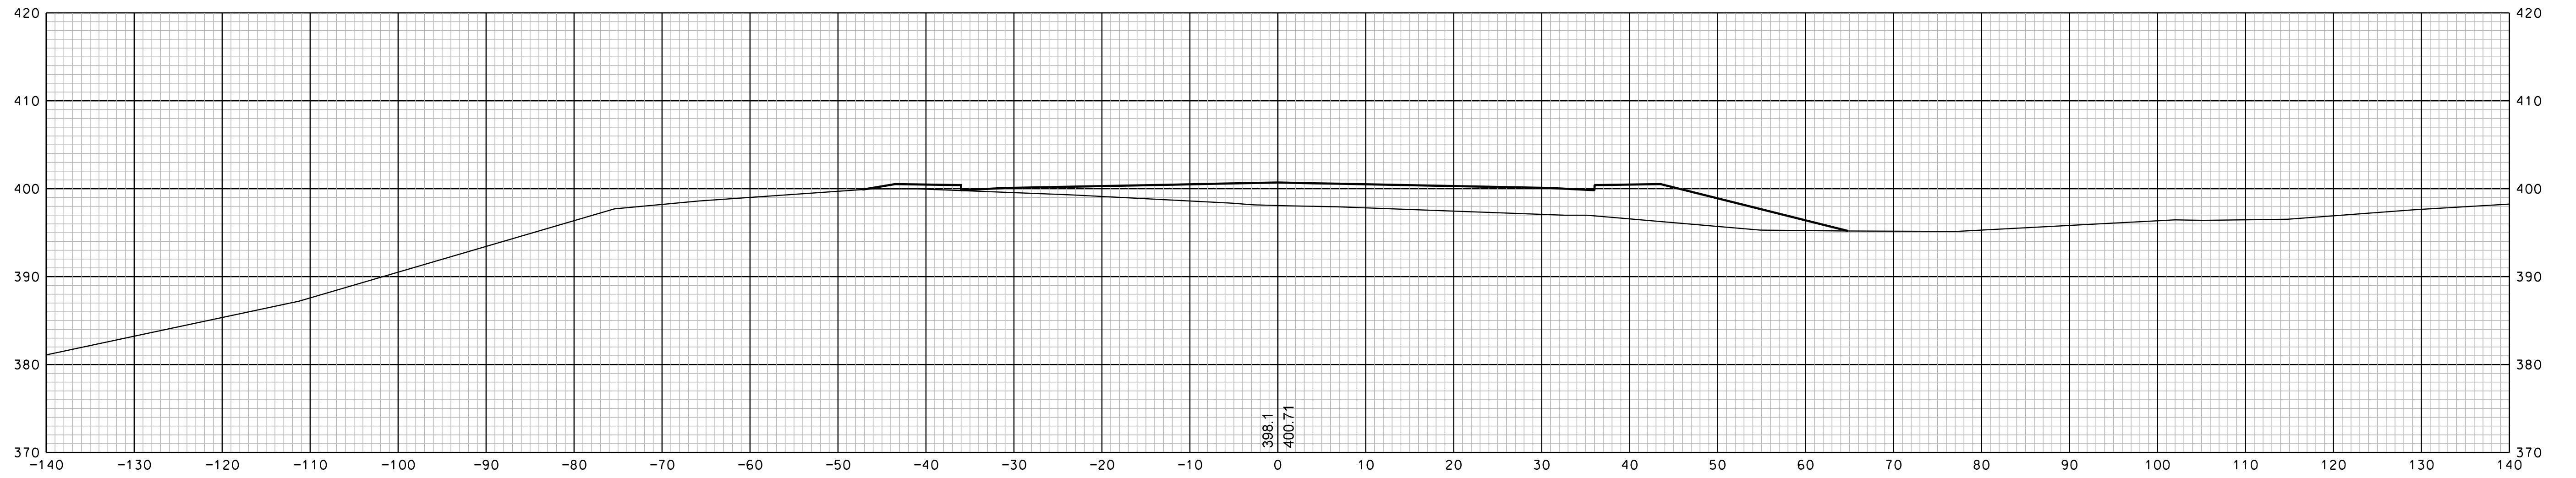


1015+00

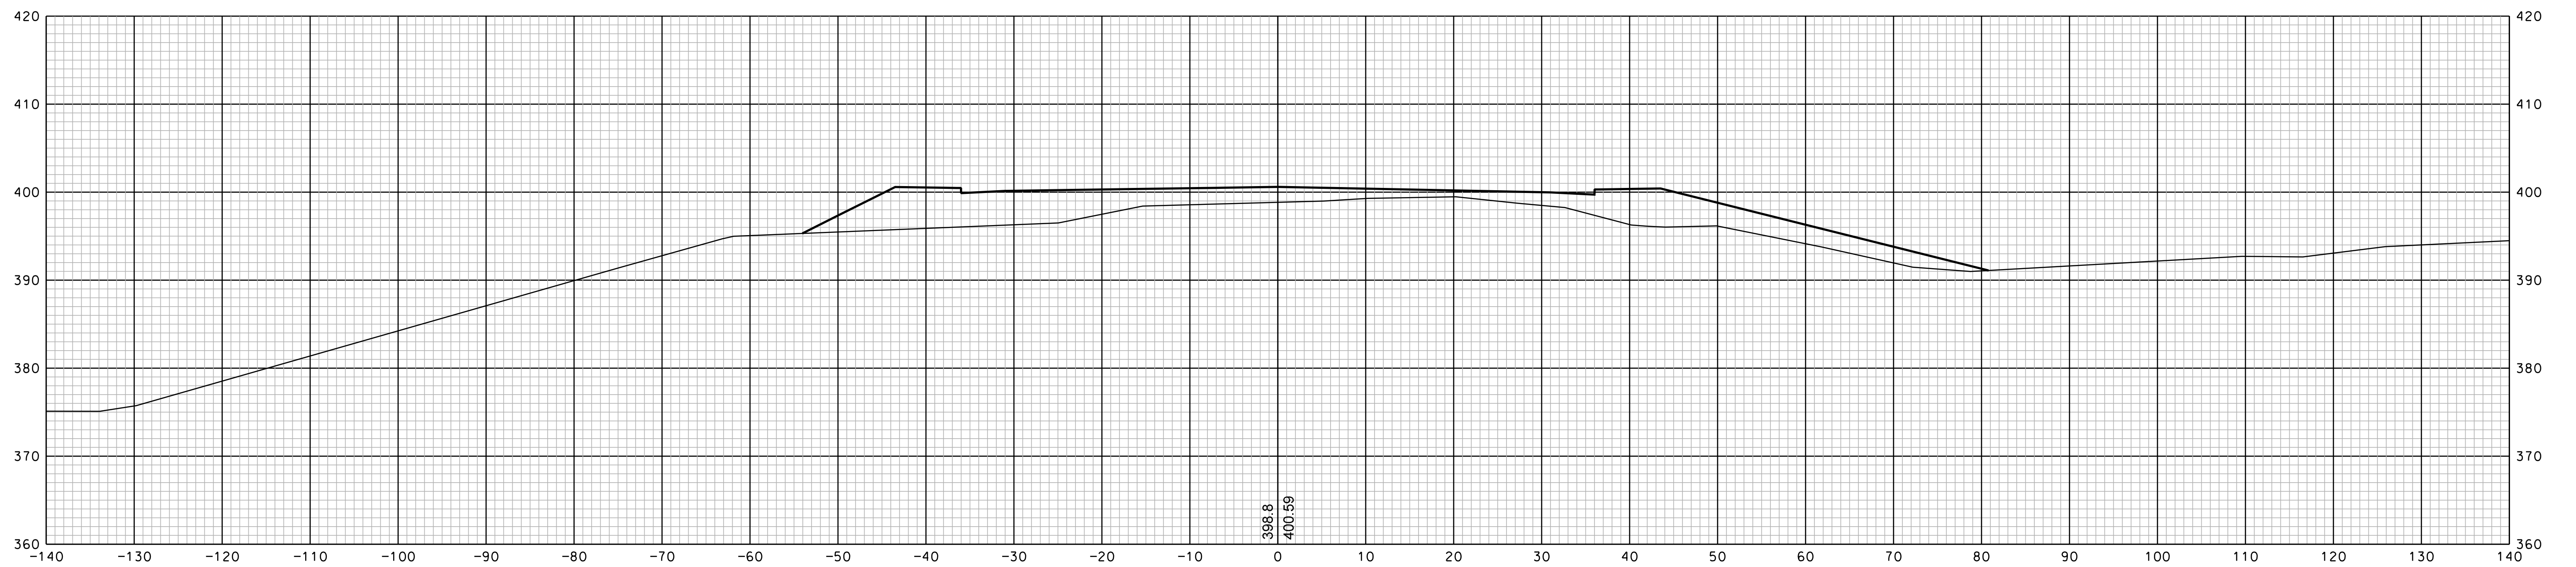


1014+50

SHEET TOTALS					
COMMON EXCAV.	—	C.Y.	ROCK EXCAV.	—	C.Y.
FILL	—	C.Y.	MUCK EXCAV.	—	C.Y.
DGN	STATE PROJECT NO.	SHEET NO.	TOTAL SHEETS		
13065xs	13065	14	350		


SDR PROCESSED		DATE	REVISIONS AFTER PROPOSAL
NEW DESIGN	EMM	DATE 1/23/2020	STATION
SHEET CHECKED	NCF	DATE 1/23/2020	DESCRIPTION
AS BUILT DETAILS		DATE	
NUMBER	DATE	STATION	

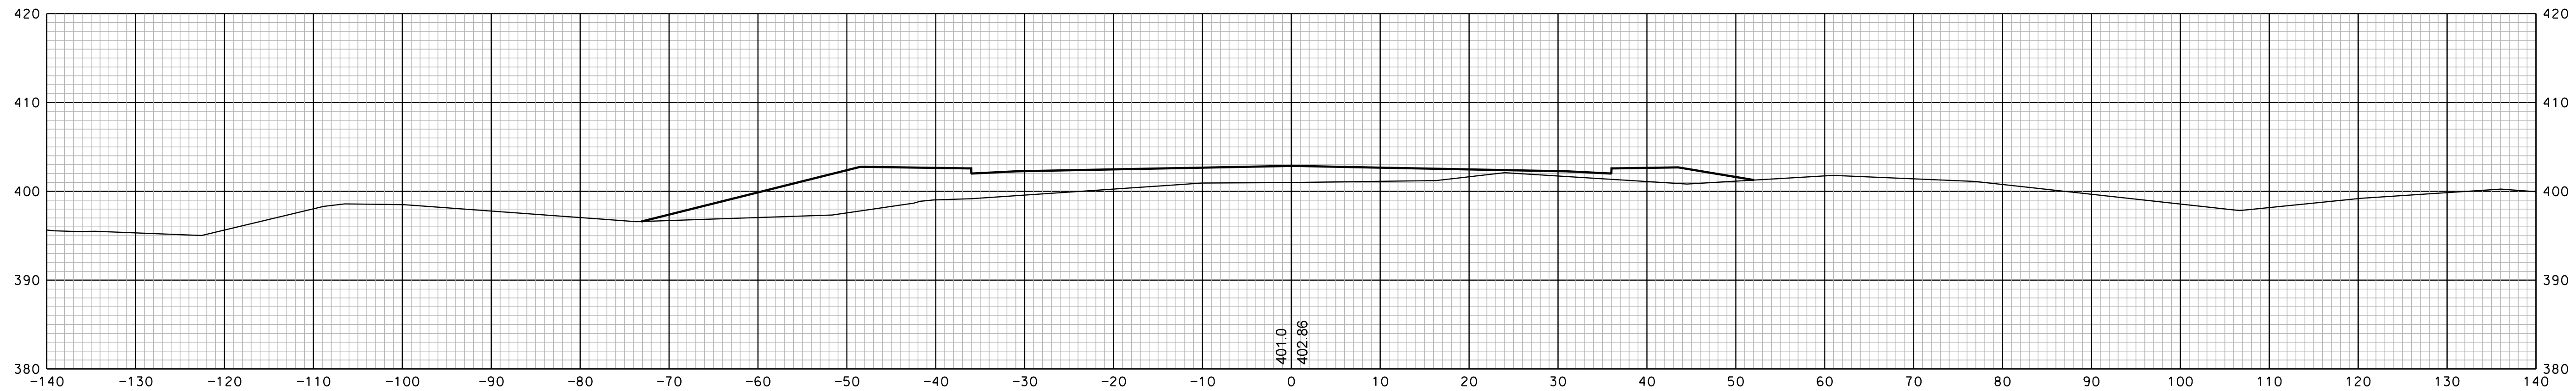

1016+50

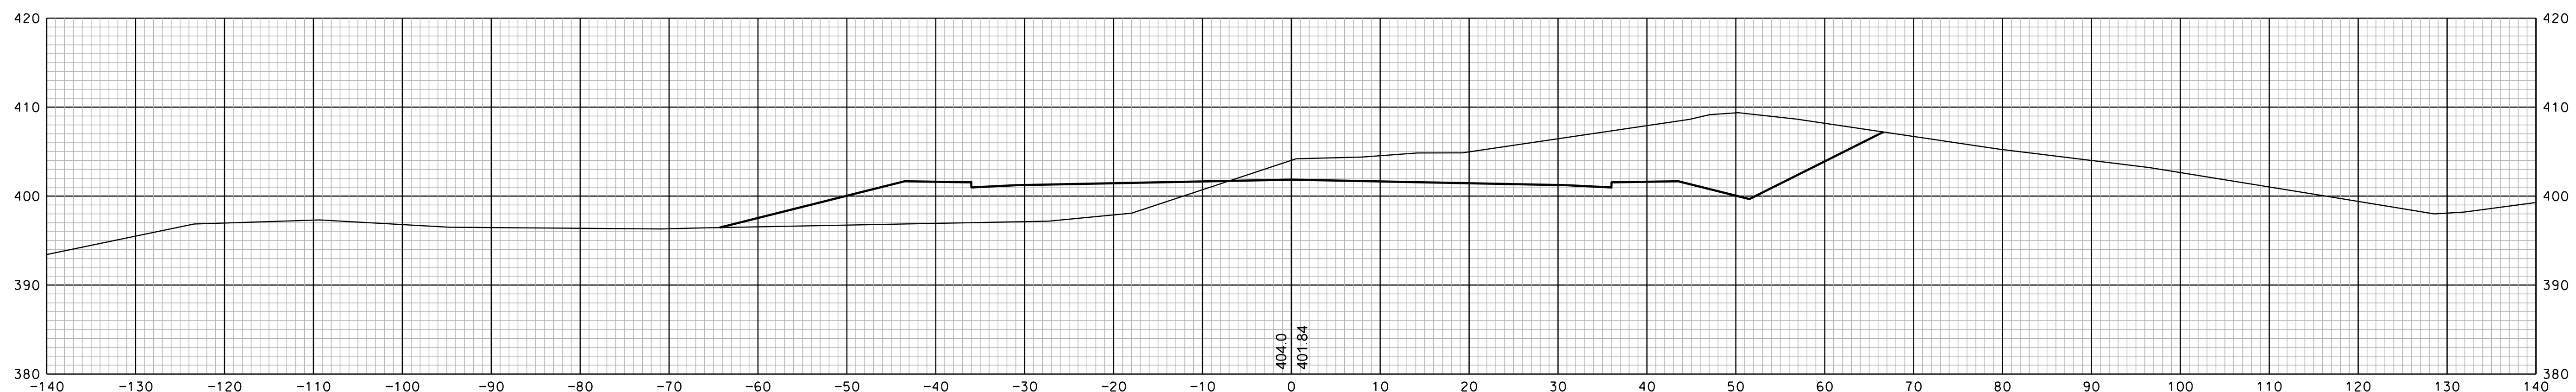

1016+00

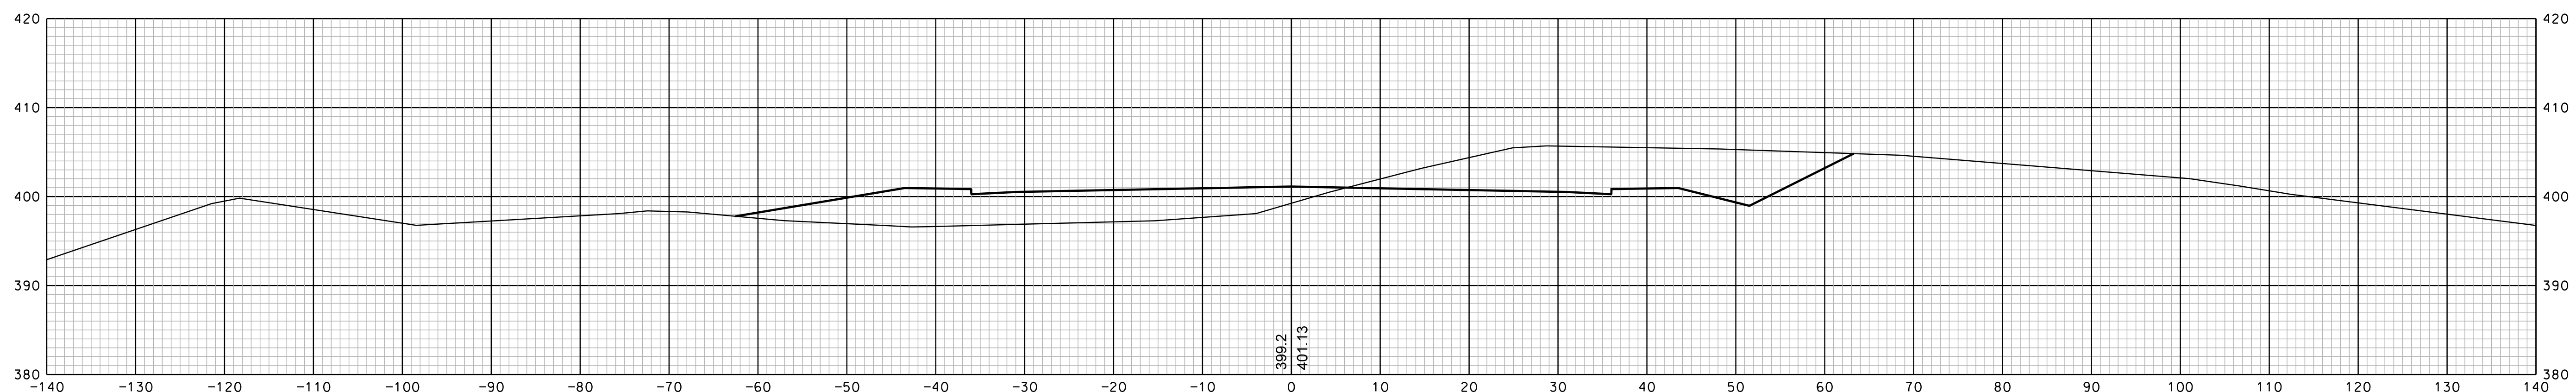


1015+50


SHEET TOTALS					
COMMON EXCAV.	—	C.Y.	ROCK EXCAV.	—	C.Y.
FILL	—	C.Y.	MUCK EXCAV.	—	C.Y.
DGN	STATE PROJECT NO.	SHEET NO.	TOTAL SHEETS		
13065xs	13065	15	350		

REVISIONS AFTER PROPOSAL		STATION	DESCRIPTION
NUMBER	DATE	STATION	DESCRIPTION


SDR PROCESSED	DATE	DATE	DATE
NEW DESIGN	EMM	DATE	1/23/2020
SHEET CHECKED	NCF	DATE	1/23/2020
AS BUILT DETAILS	DATE		

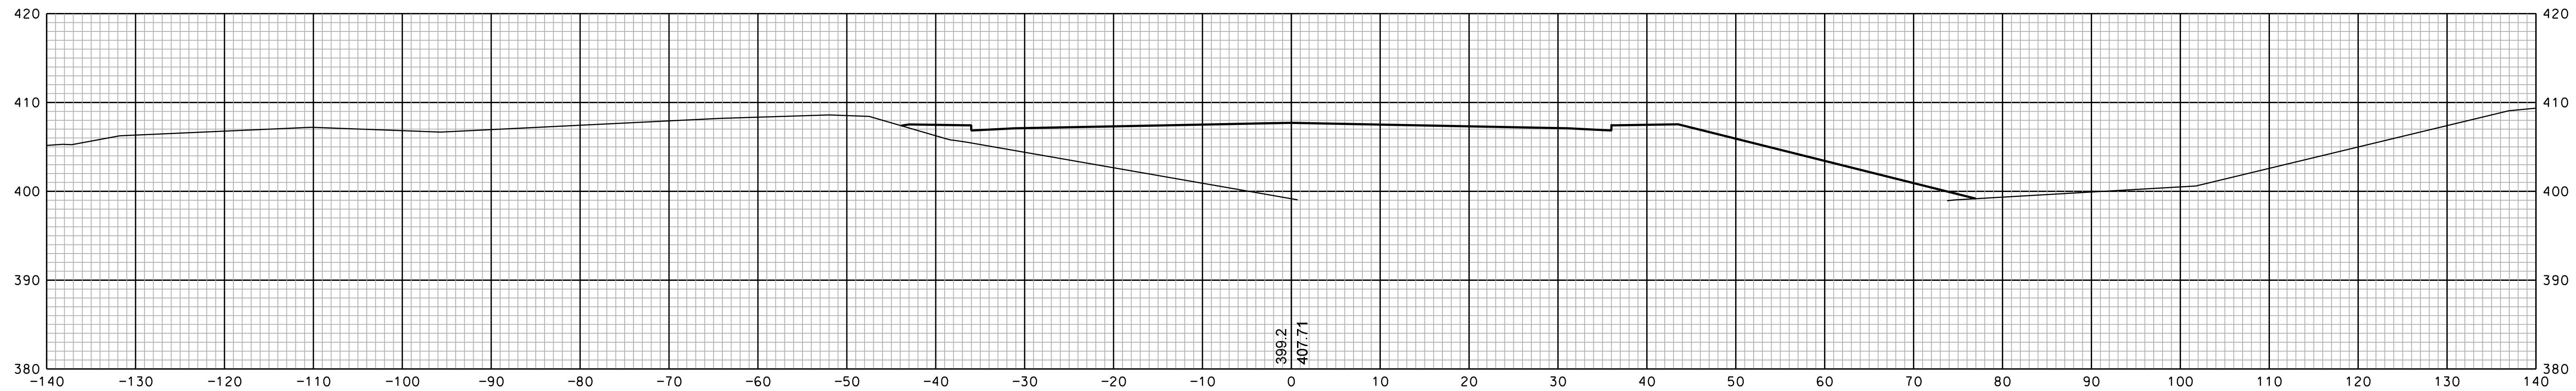

1018+00

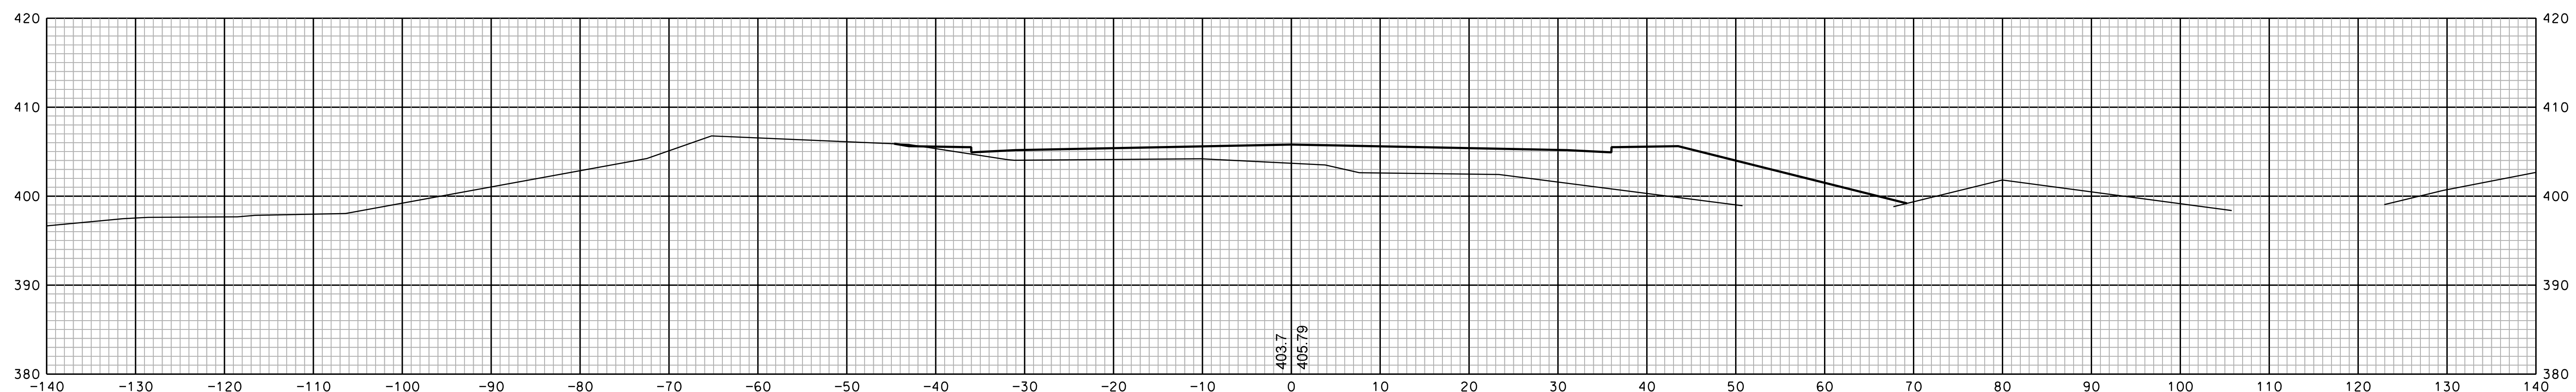

1017+50

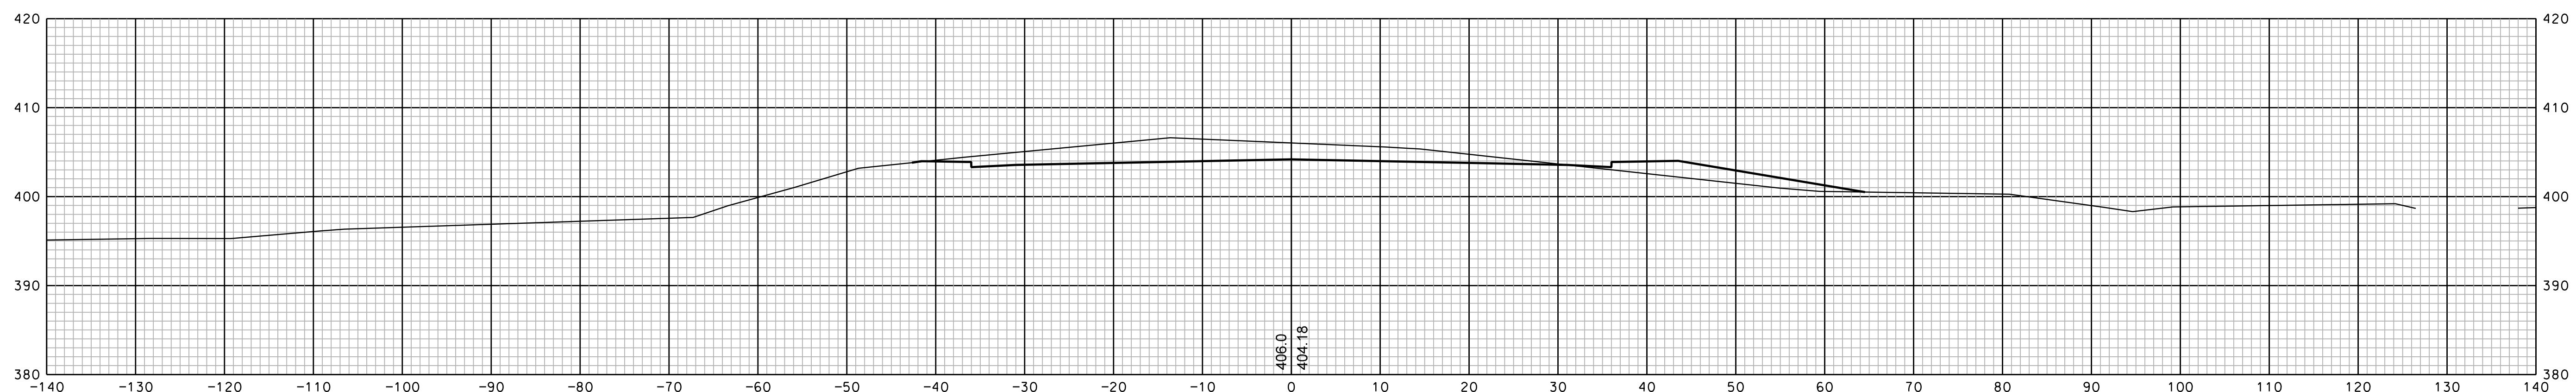


1017+00


SHEET TOTALS					
COMMON EXCAV.	—	C.Y.	ROCK EXCAV.	—	C.Y.
FILL	—	C.Y.	MUCK EXCAV.	—	C.Y.
DGN	STATE PROJECT NO.	SHEET NO.	TOTAL SHEETS		
13065xs	13065	16	350		

REVISIONS AFTER PROPOSAL			
NUMBER	DATE	STATION	DESCRIPTION

SDR PROCESSED	DATE	DATE	DATE
NEW DESIGN	EMM	1/23/2020	1/23/2020
SHEET CHECKED	NCF	1/23/2020	
AS BUILT DETAILS	DATE		

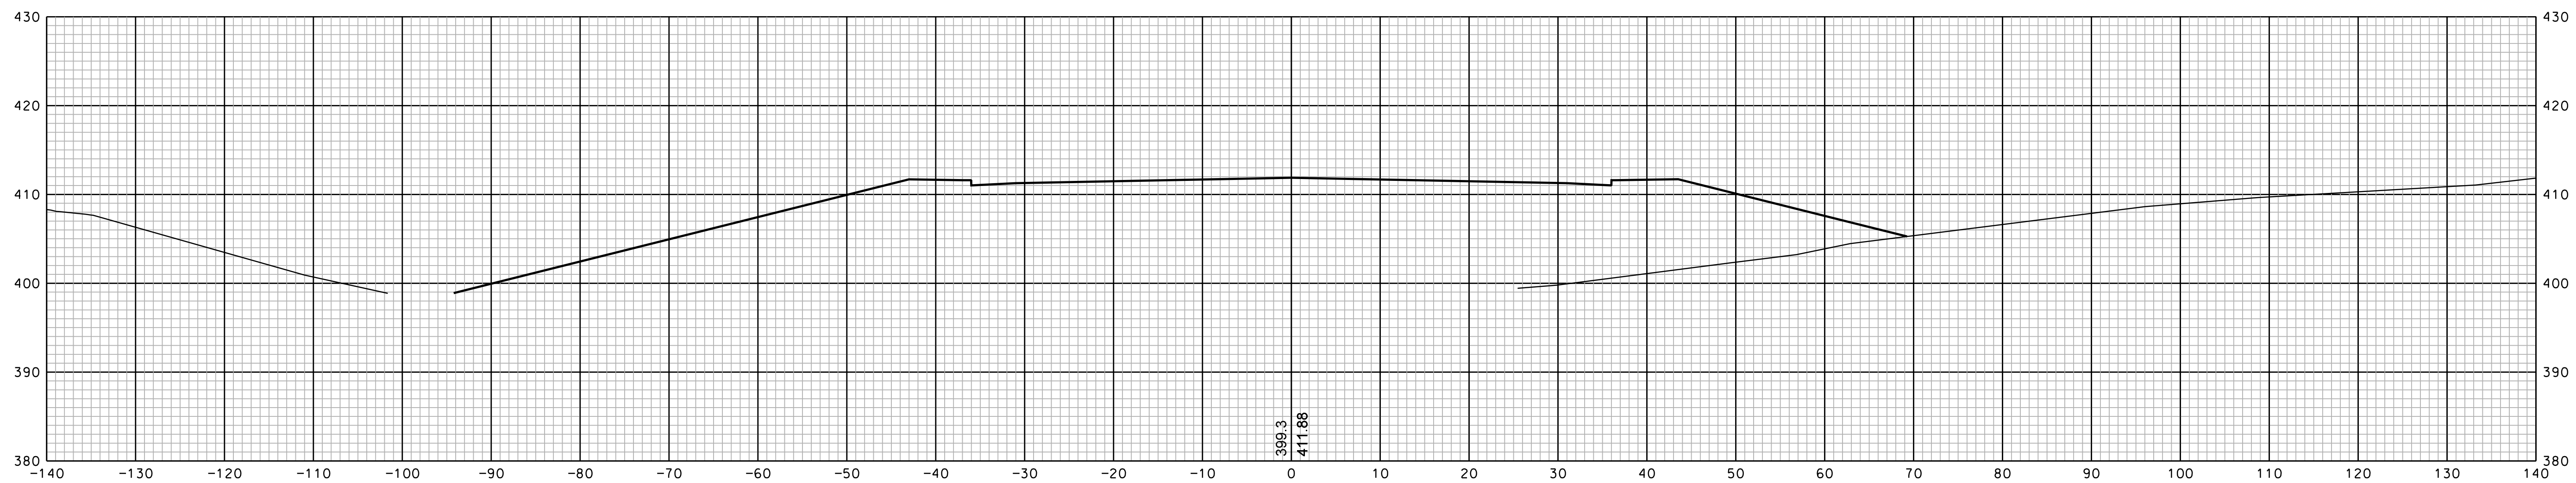

1019+00

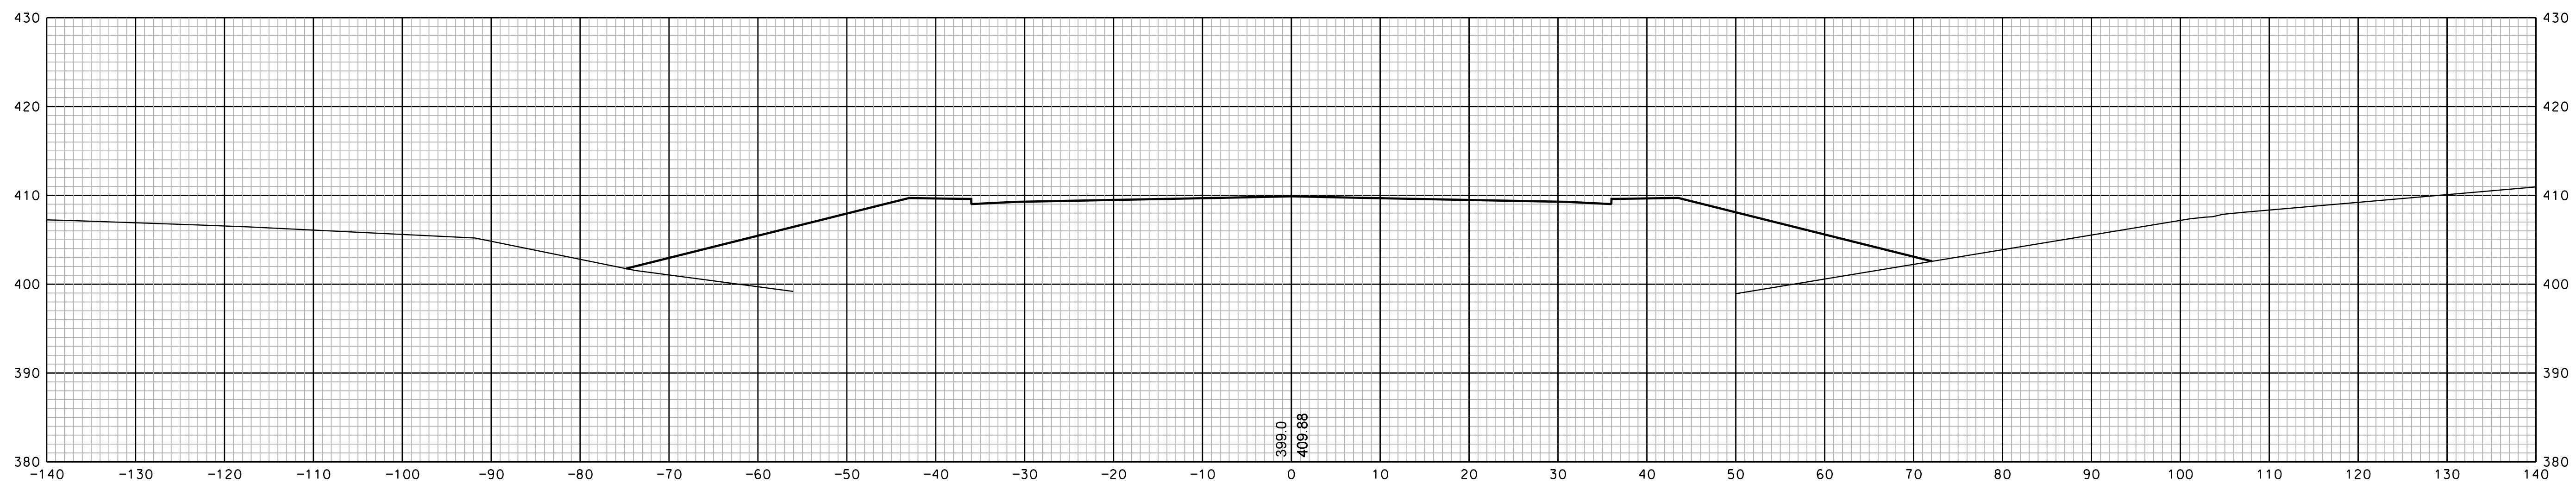

1018+50

SHEET TOTALS			
COMMON EXCAV.	ROCK EXCAV.	MUCK EXCAV.	TOTAL SHEETS
— C.Y.	— C.Y.	— C.Y.	17
FILL — C.Y.	— C.Y.	— C.Y.	350
DGN	STATE PROJECT NO.	SHEET NO.	TOTAL SHEETS
13065xs	13065	17	350

REVISIONS AFTER PROPOSAL

DESCRIPTION

STATION

STATION

DATE

NUMBER

DATE

DATE

DATE

DATE

DATE

NEW DESIGN

DATE

DATE

DATE

DATE

DATE

DATE

DATE

DATE

EMM

DATE

DATE

DATE

DATE

DATE

DATE

DATE

DATE

SHEET CHECKED

DATE

DATE

DATE

DATE

DATE

DATE

DATE

DATE

AS BUILT DETAILS

DATE

DATE

DATE


DATE

DATE


DATE

DATE


DATE

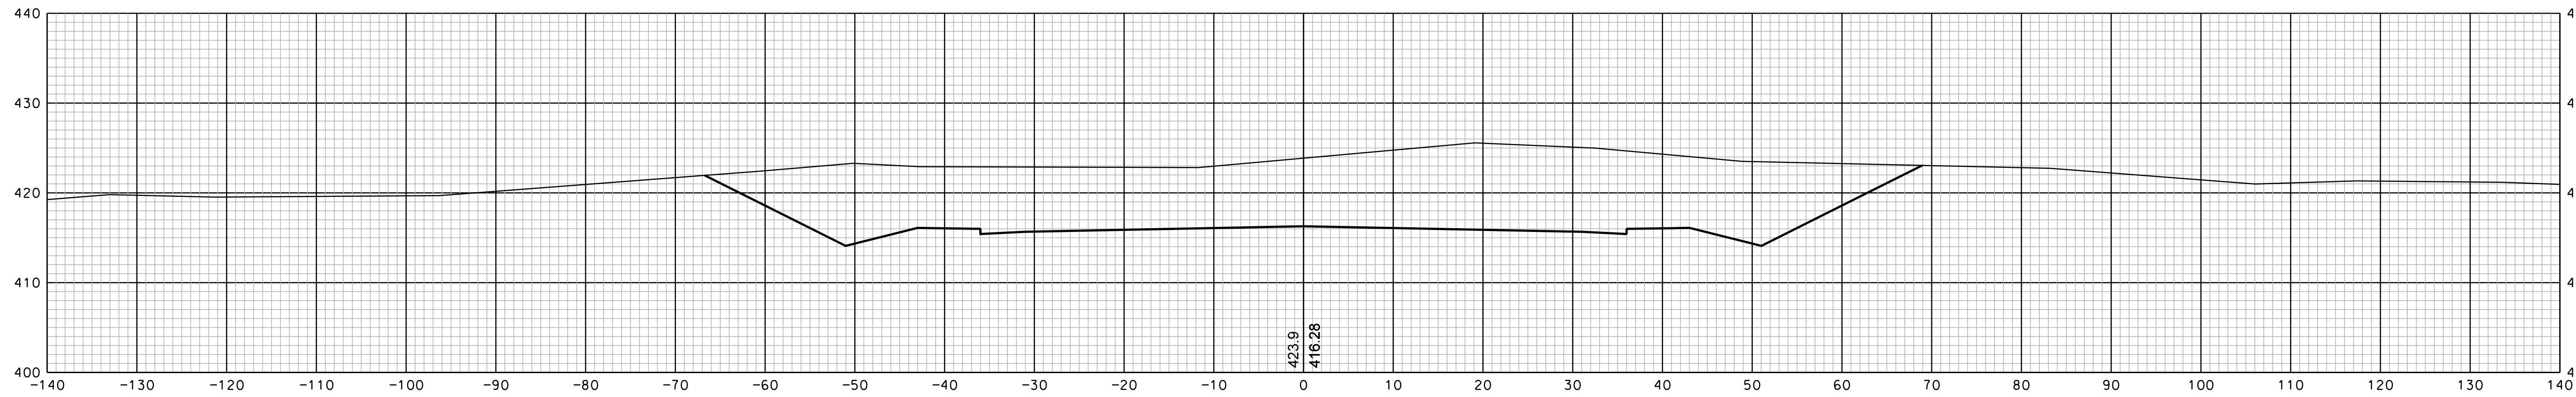

1020+50

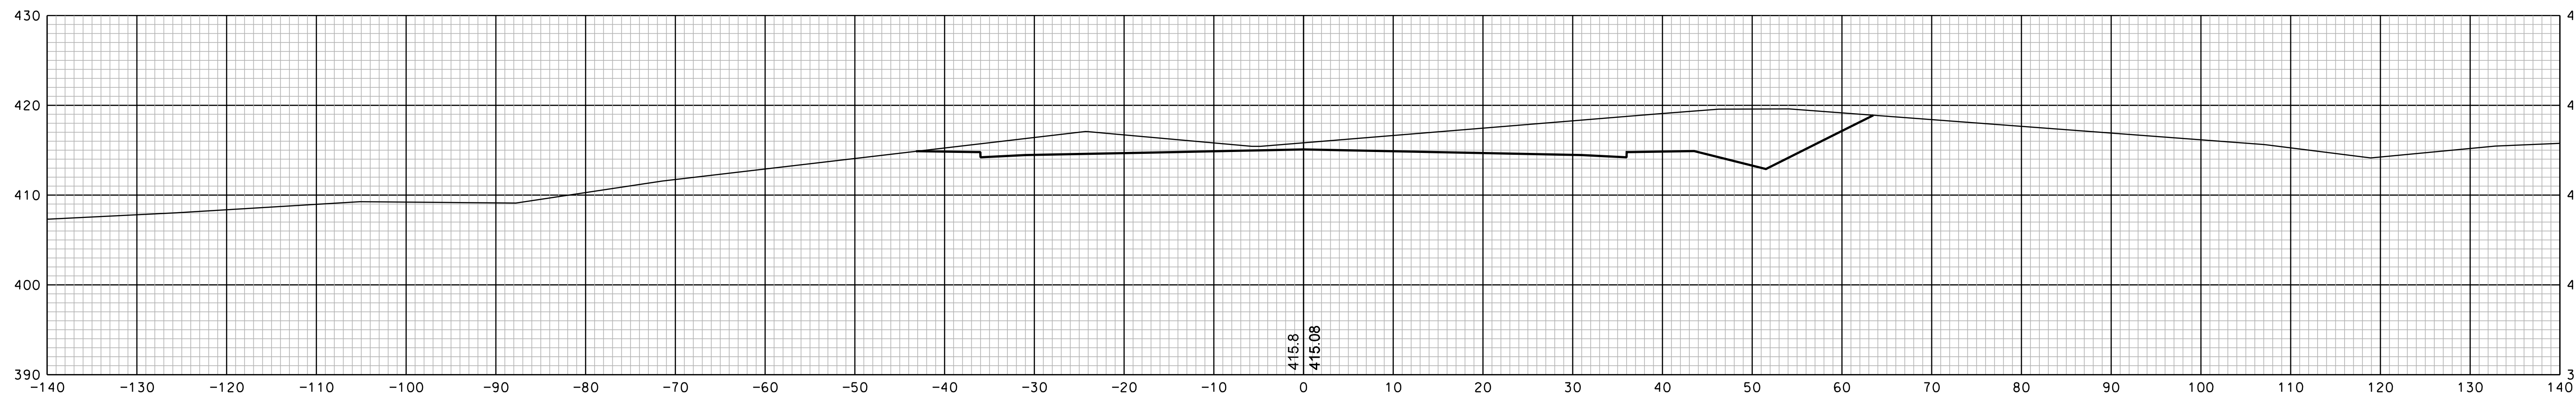

1020+00

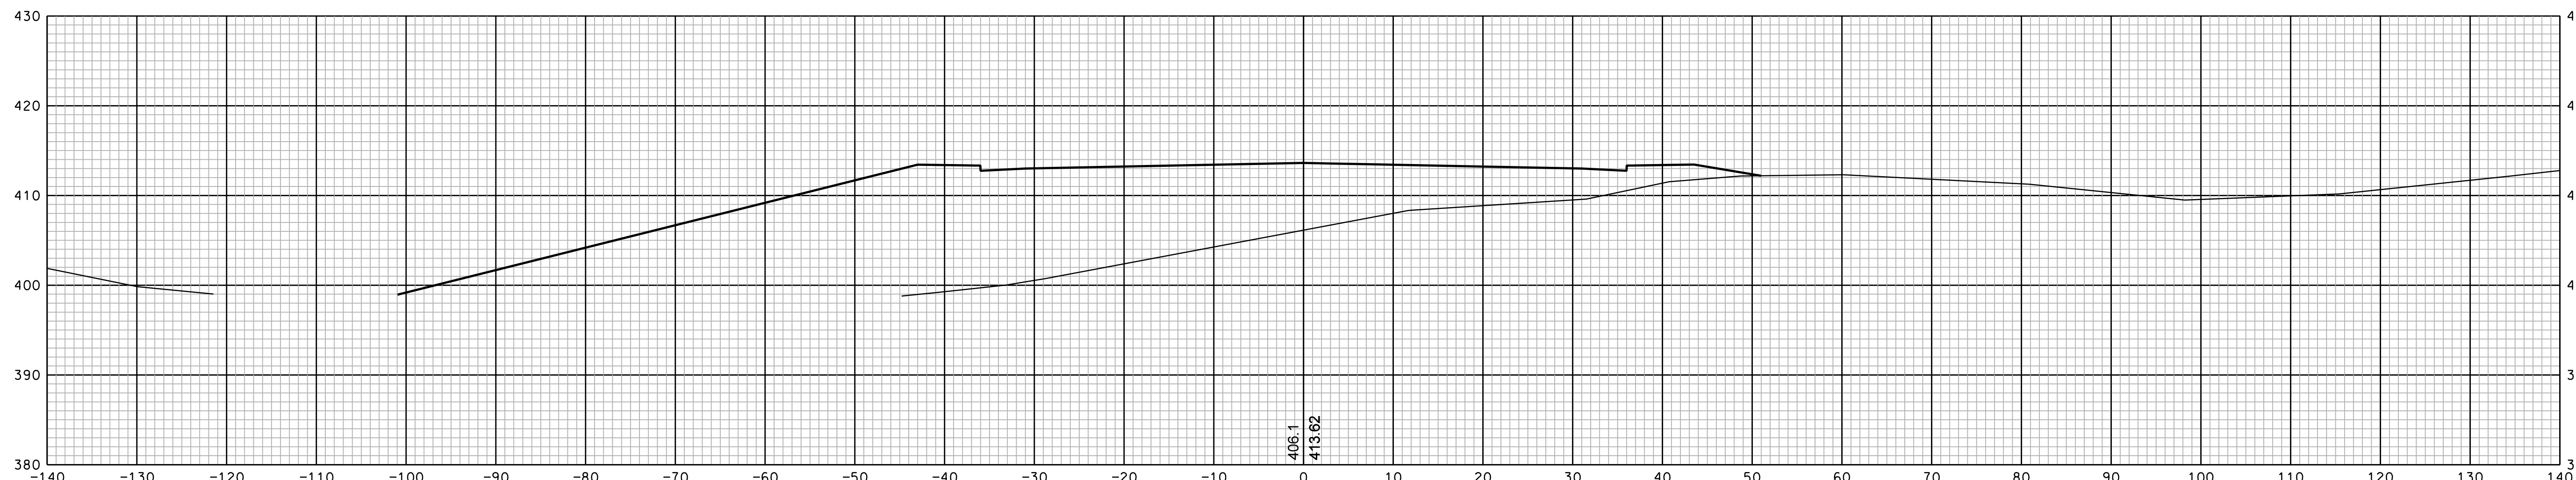


1019+50


SHEET TOTALS					
COMMON EXCAV.	—	C.Y.	ROCK EXCAV.	—	C.Y.
FILL	—	C.Y.	MUCK EXCAV.	—	C.Y.
DGN	STATE PROJECT NO.	SHEET NO.	TOTAL SHEETS		
13065xs	13065	18	350		

REVISIONS AFTER PROPOSAL		STATION	DESCRIPTION
NUMBER	DATE	STATION	DESCRIPTION


SDR PROCESSED	DATE	DATE	DATE
NEW DESIGN	EMM	1/23/2020	1/23/2020
SHEET CHECKED	NCF	1/23/2020	
AS BUILT DETAILS	DATE		

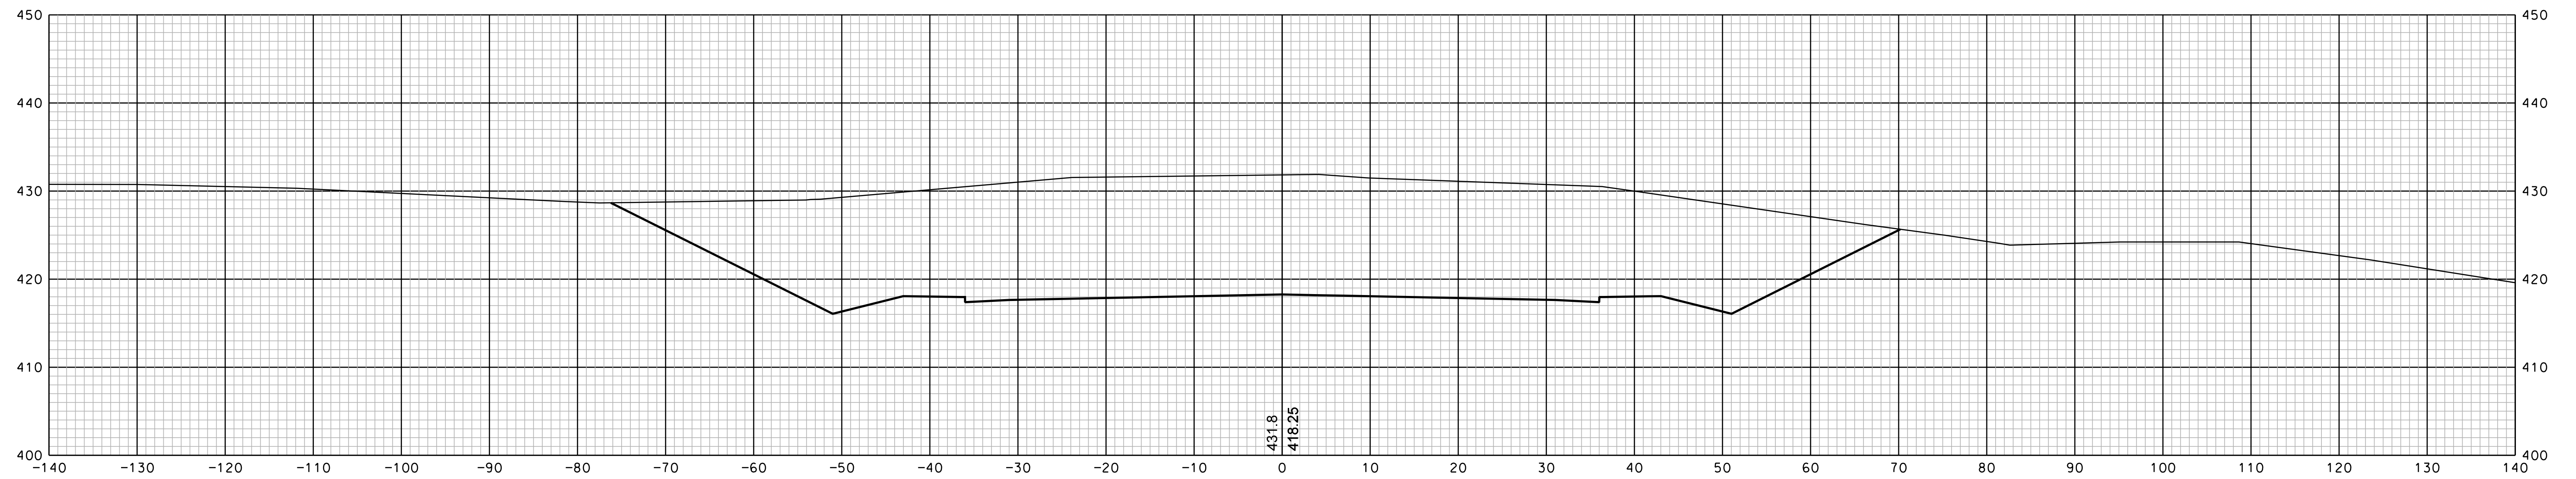

1022+00

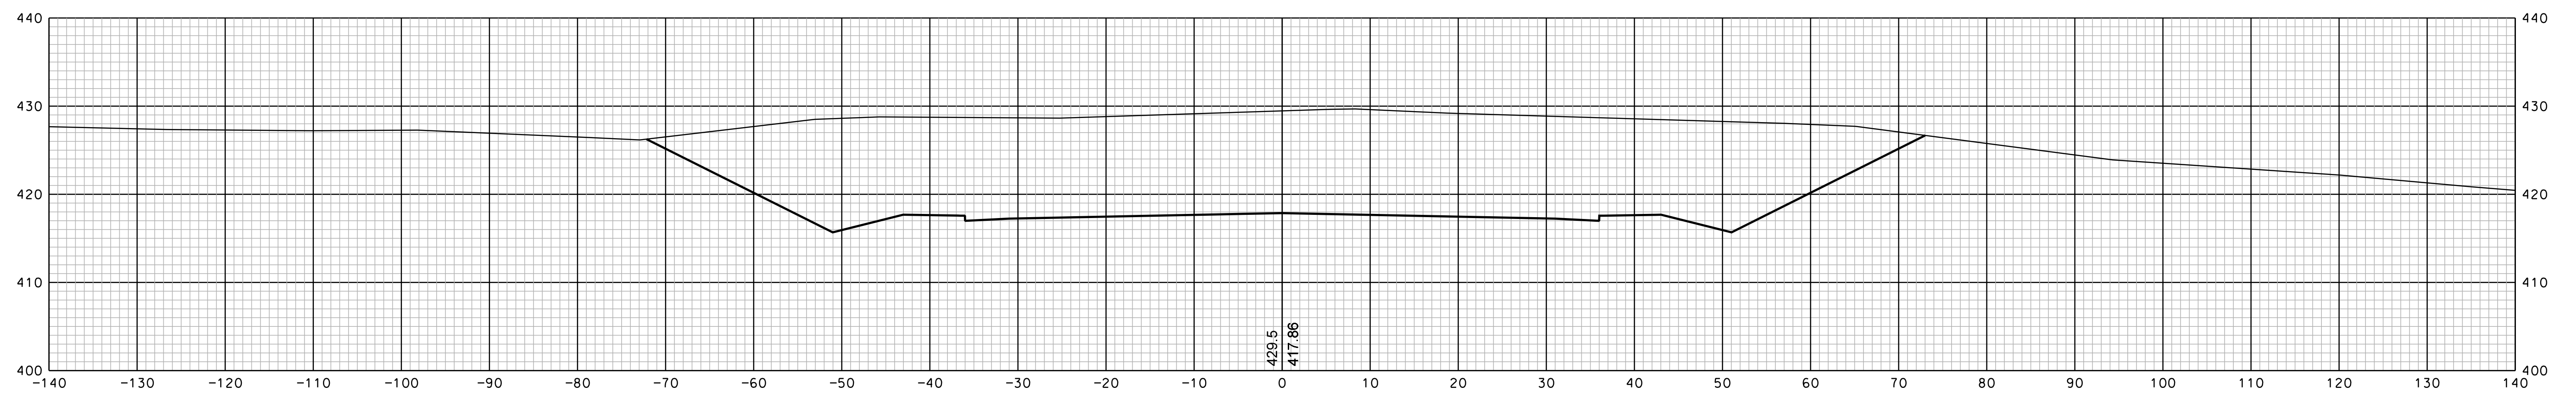

1021+50

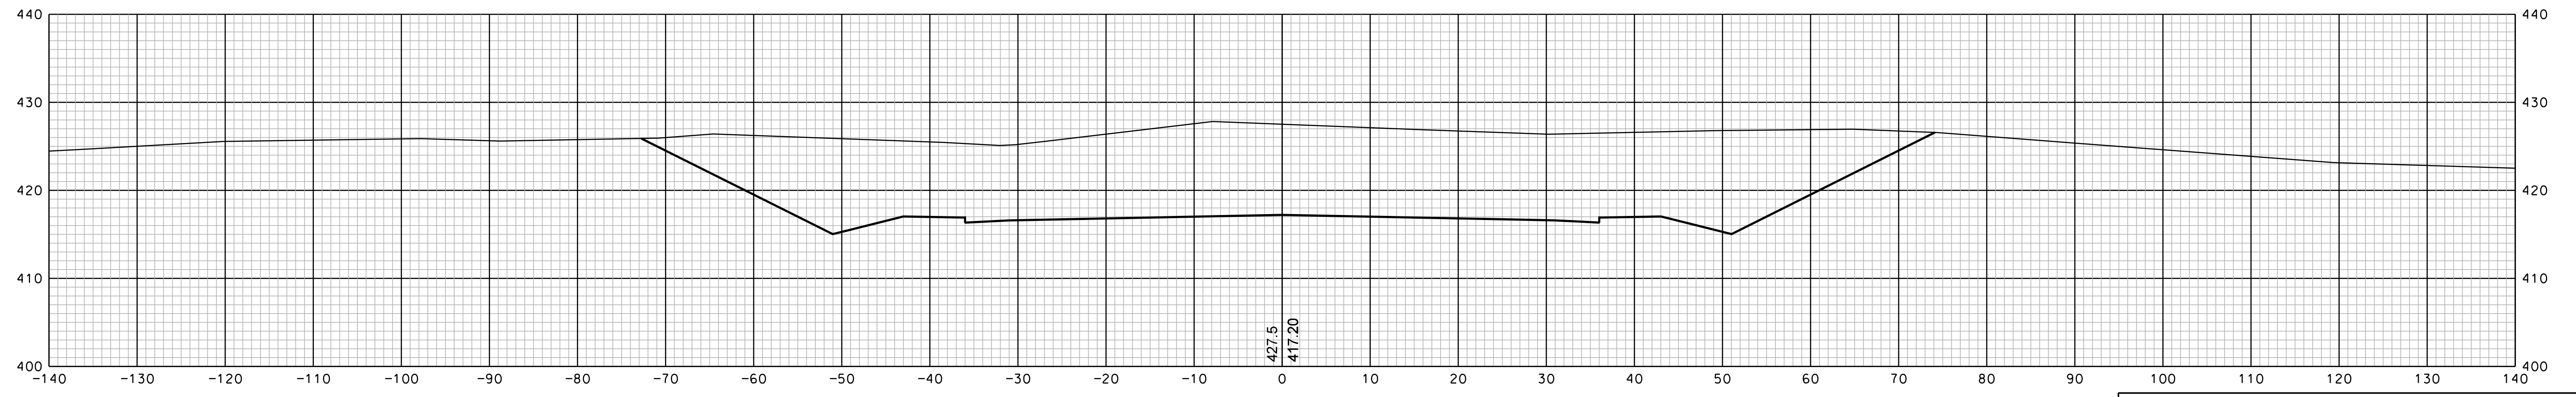


1021+00


SHEET TOTALS					
COMMON EXCAV.	—	C.Y.	ROCK EXCAV.	—	C.Y.
FILL	—	C.Y.	MUCK EXCAV.	—	C.Y.
DGN	STATE PROJECT NO.	SHEET NO.	TOTAL SHEETS		
13065xs	13065	19	350		

REVISIONS AFTER PROPOSAL			
NUMBER	DATE	STATION	DESCRIPTION

SDR PROCESSED	DATE	DATE	DATE
NEW DESIGN	EMM	1/23/2020	1/23/2020
SHEET CHECKED	NCF	1/23/2020	
AS BUILT DETAILS	DATE		

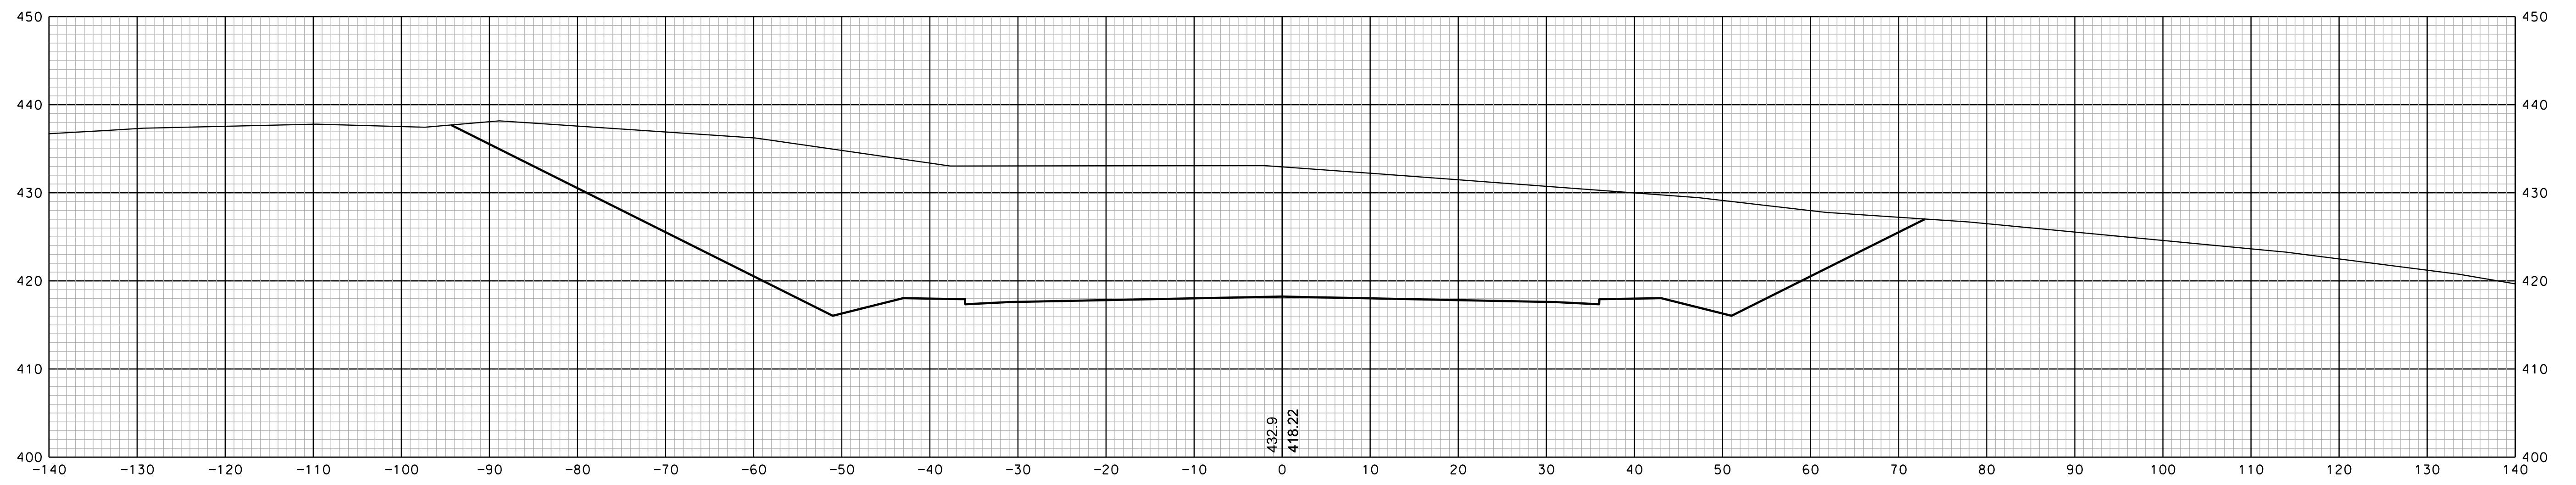

1023+00

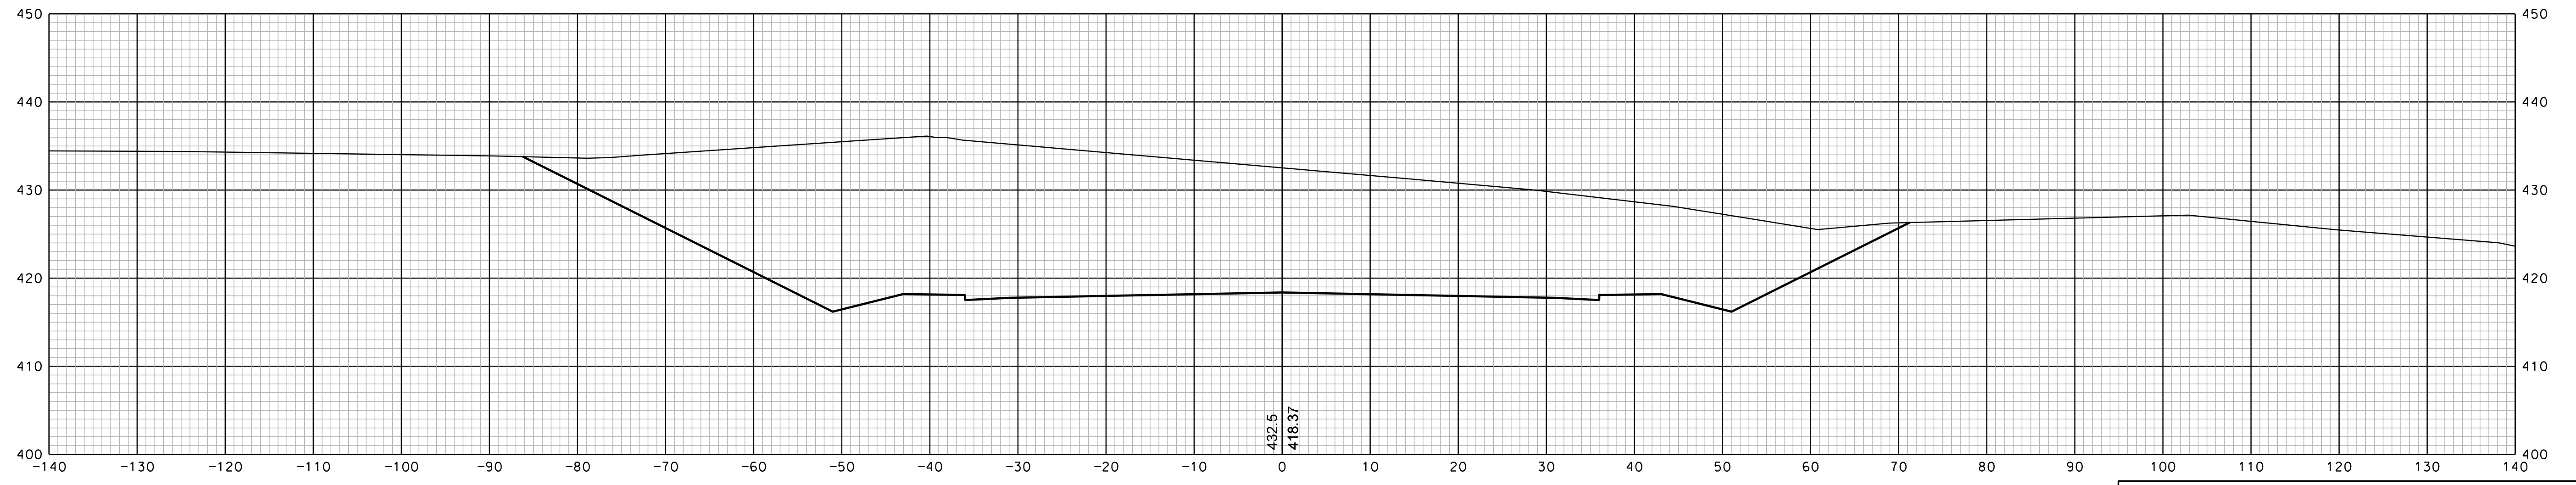

1022+50


SHEET TOTALS			
COMMON EXCAV.	C.Y.	ROCK EXCAV.	C.Y.
FILL	C.Y.	MUCK EXCAV.	C.Y.
DGN	STATE PROJECT NO.	SHEET NO.	TOTAL SHEETS
13065xs	13065	20	350

REVISIONS AFTER PROPOSAL			
NUMBER	DATE	STATION	DESCRIPTION

SDR PROCESSED	DATE	DATE	DATE
NEW DESIGN	EMM	1/23/2020	1/23/2020
SHEET CHECKED	NCF	1/23/2020	
AS BUILT DETAILS	DATE		




1024+00

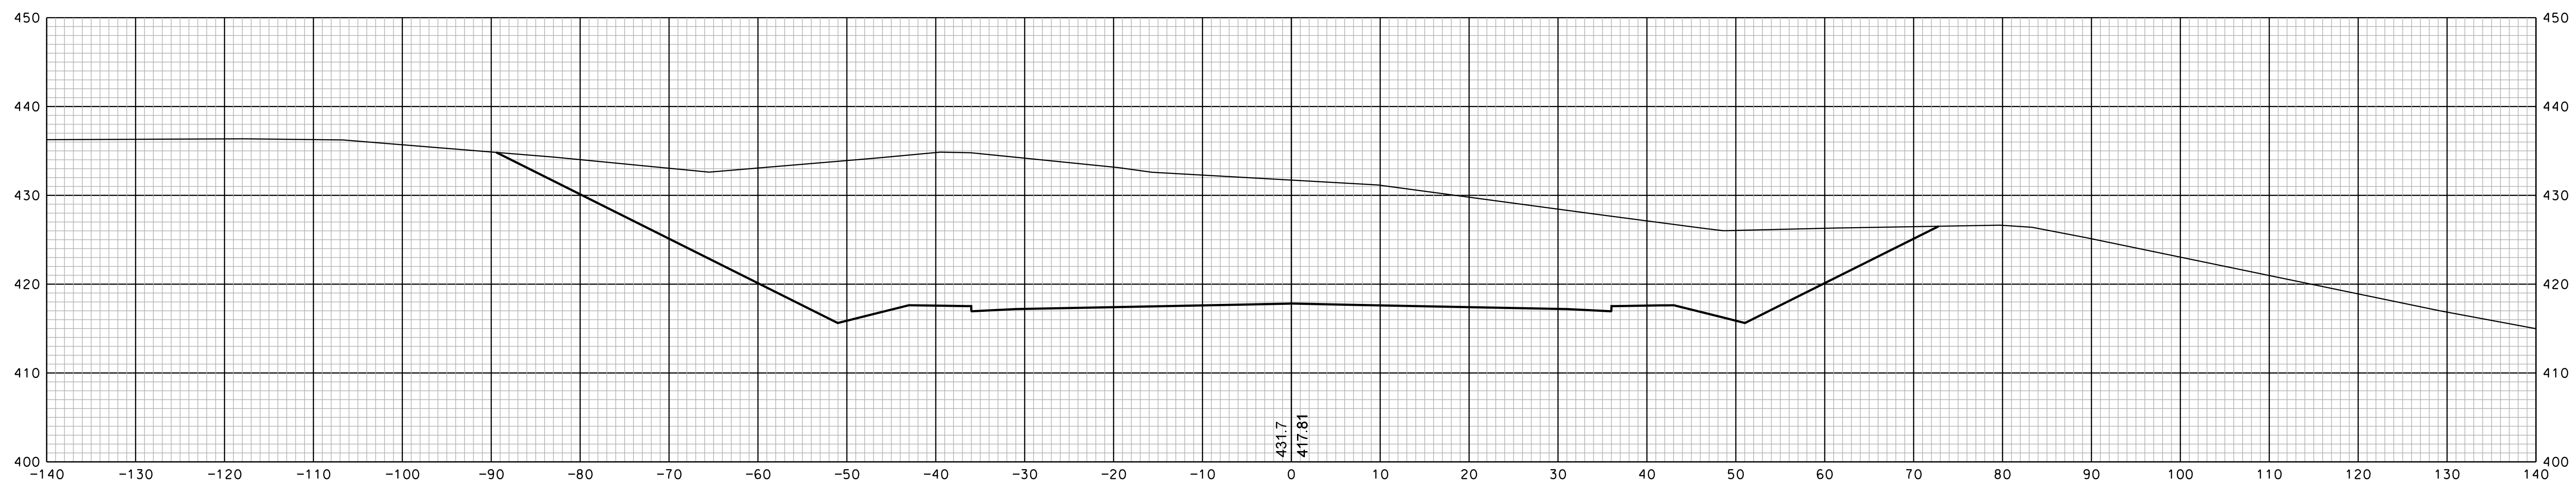


1023+50

SHEET TOTALS			
COMMON EXCAV.	C.Y.	ROCK EXCAV.	C.Y.
FILL	C.Y.	MUCK EXCAV.	C.Y.
DGN	STATE PROJECT NO.	SHEET NO.	TOTAL SHEETS
13065xs	13065	21	350

SDR PROCESSED		DATE		REVISIONS AFTER PROPOSAL	
NEW DESIGN	EMM	DATE	1/23/2020	STATION	DESCRIPTION
SHEET CHECKED	NCF	DATE	1/23/2020	STATION	
AS BUILT DETAILS		DATE		DATE	

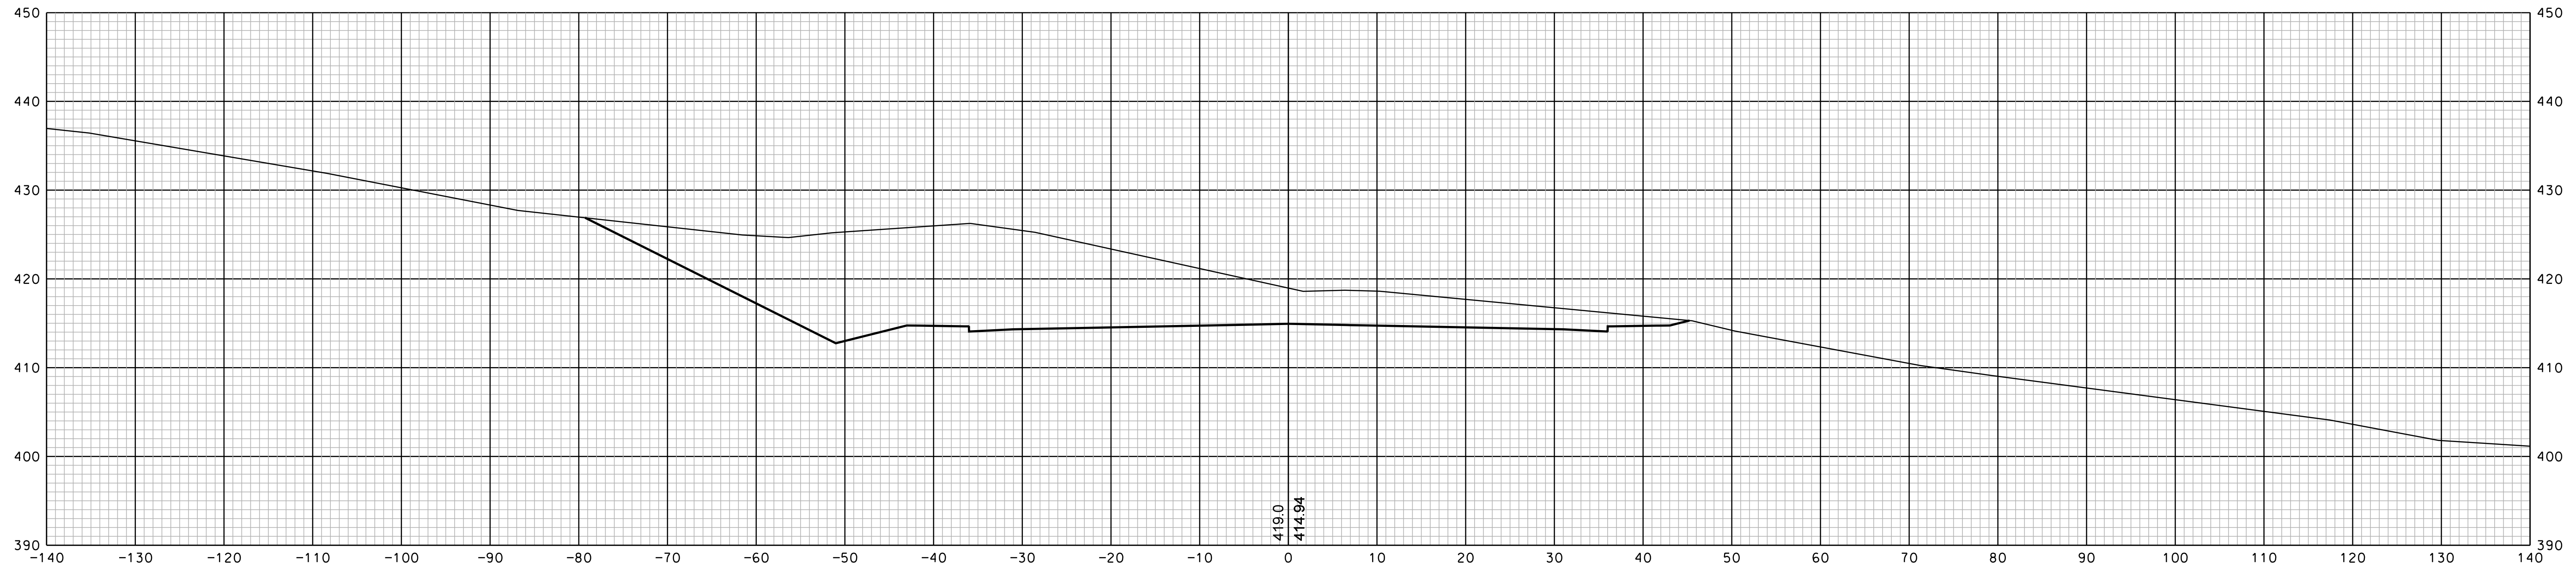

1025+00

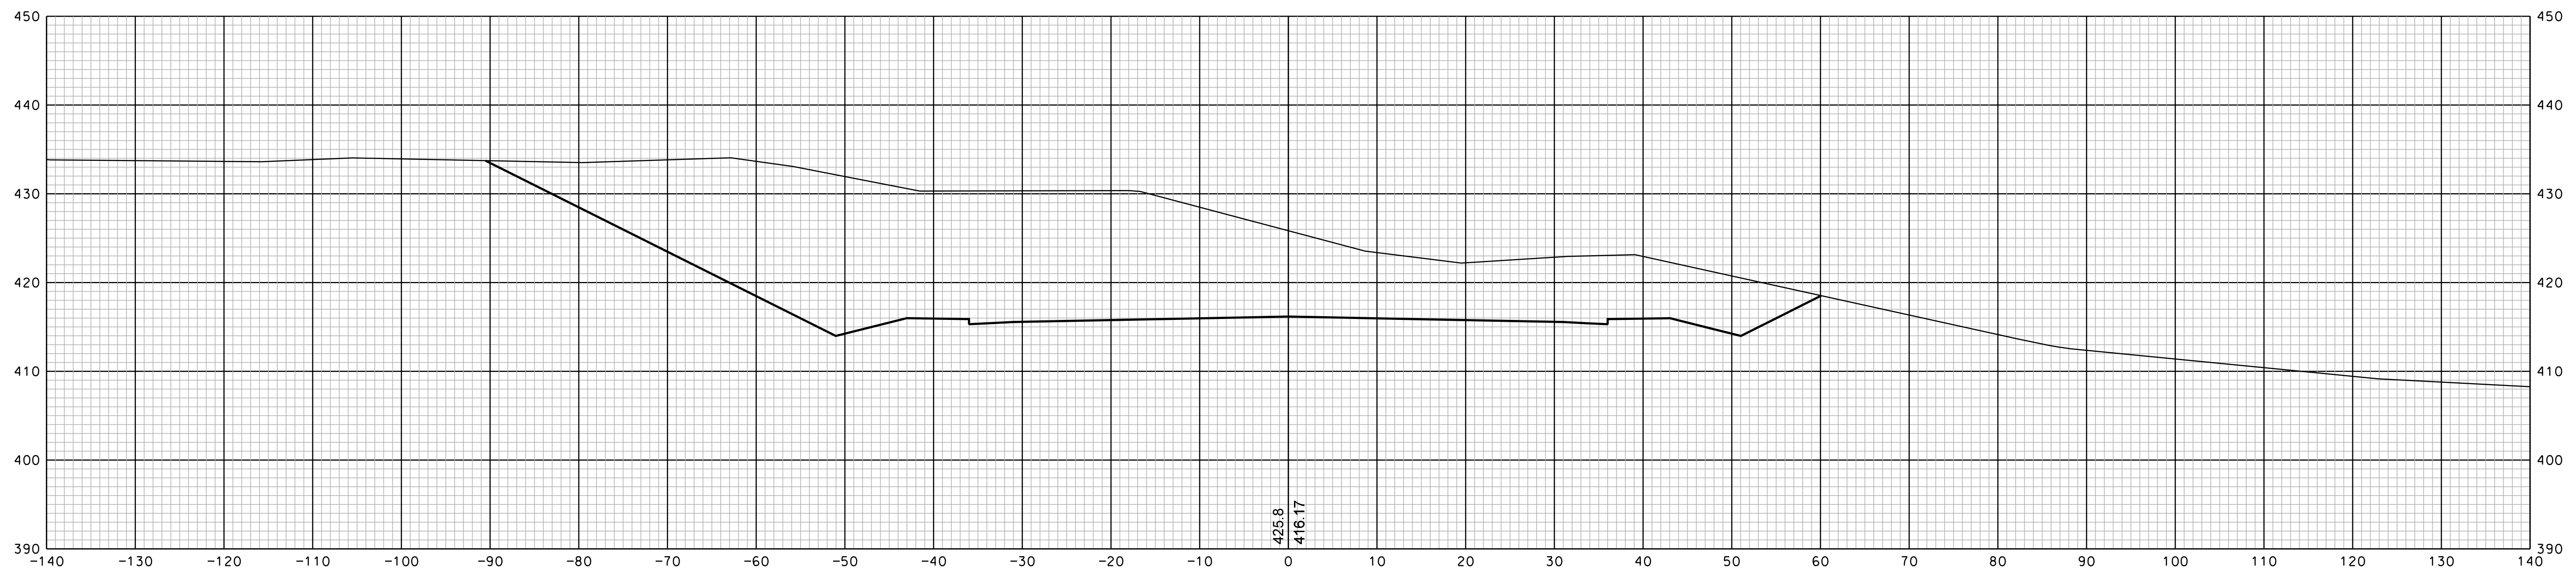


1024+50


COMMON EXCAV.		SHEET TOTALS		ROCK EXCAV.	
_____ C.Y.		_____ C.Y.		_____ C.Y.	
FILL		MUCK EXCAV.		_____ C.Y.	
_____ C.Y.		_____ C.Y.		_____ C.Y.	
DGN	STATE PROJECT NO.	SHEET NO.	TOTAL SHEETS		
13065xs	13065	22	350		

REVISIONS AFTER PROPOSAL			
NUMBER	DATE	STATION	DESCRIPTION

SDR PROCESSED	DATE	DATE	DATE
NEW DESIGN	EMM	1/23/2020	1/23/2020
SHEET CHECKED	NCF	1/23/2020	
AS BUILT DETAILS	DATE		

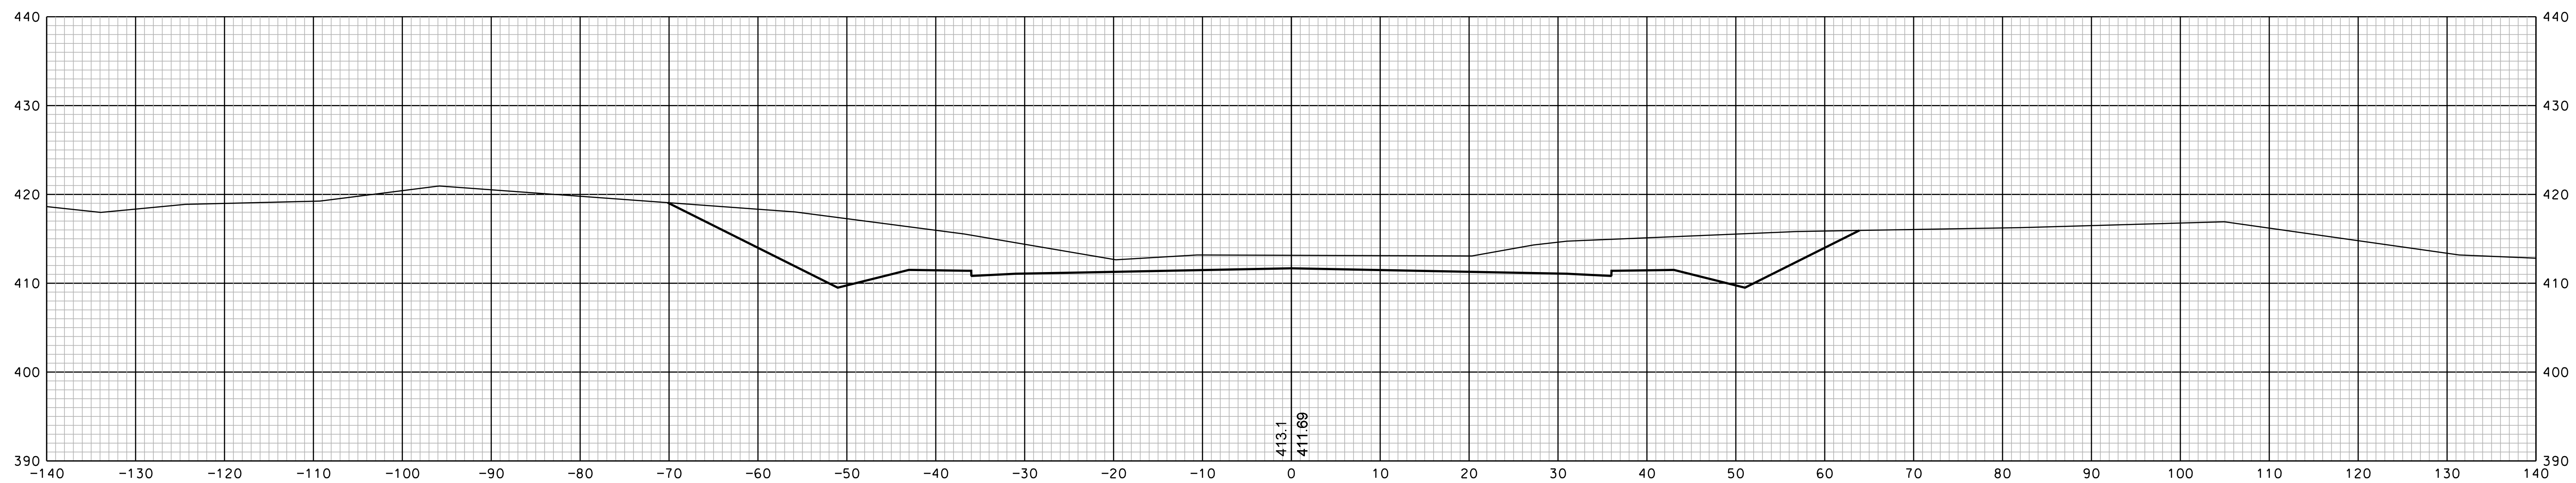

1026+00

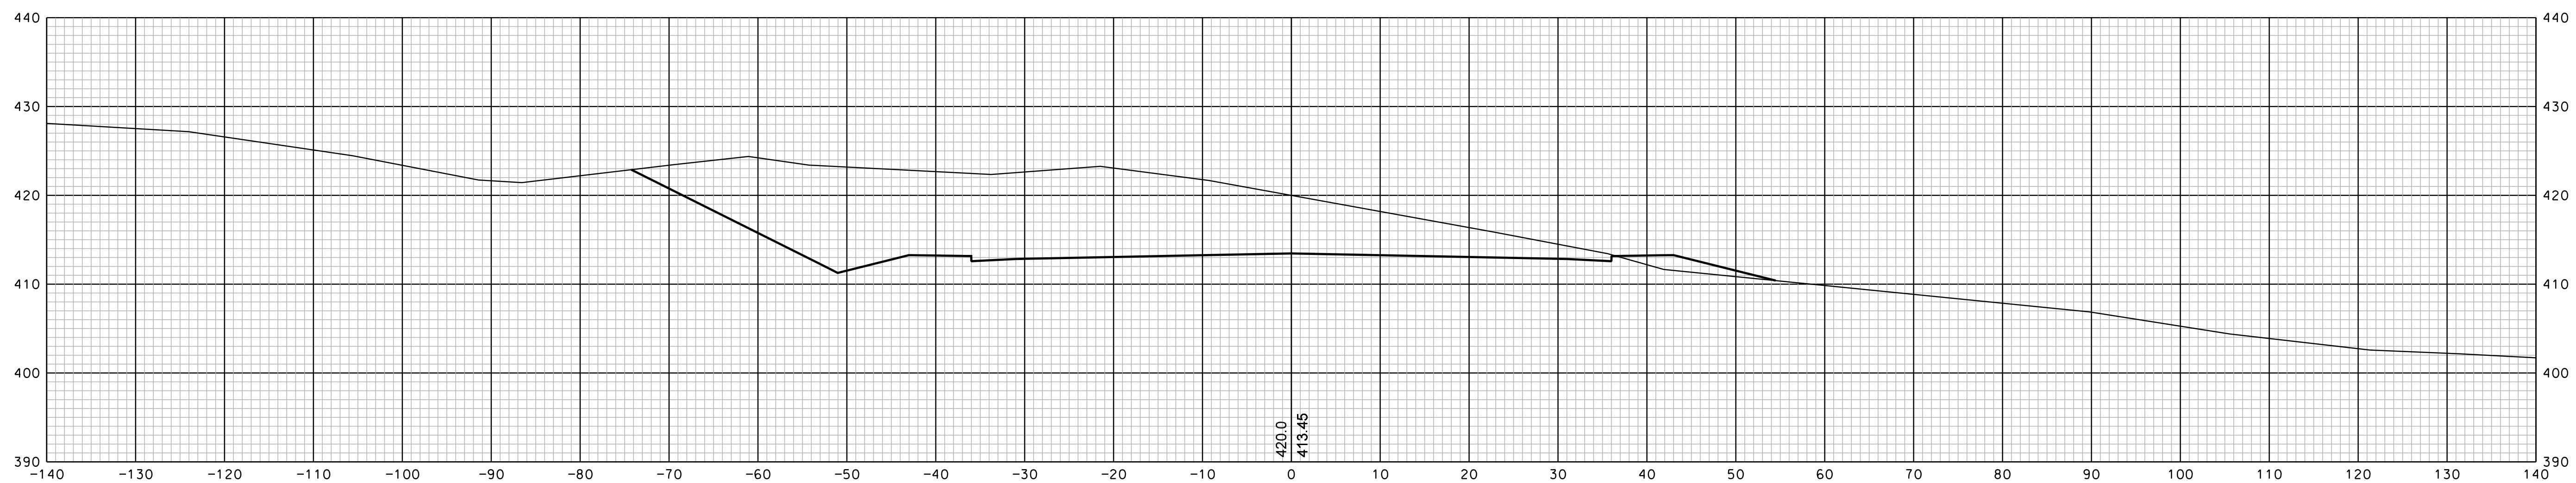


1025+50


SHEET TOTALS					
COMMON EXCAV.	—	C.Y.	ROCK EXCAV.	—	C.Y.
FILL	—	C.Y.	MUCK EXCAV.	—	C.Y.
DGN	STATE PROJECT NO.	SHEET NO.	TOTAL SHEETS		
13065xs	13065	23	350		

REVISIONS AFTER PROPOSAL			
NUMBER	DATE	STATION	DESCRIPTION

SDR PROCESSED	DATE	DATE	DATE
NEW DESIGN	EMM	1/23/2020	1/23/2020
SHEET CHECKED	NCF	1/23/2020	
AS BUILT DETAILS	DATE		

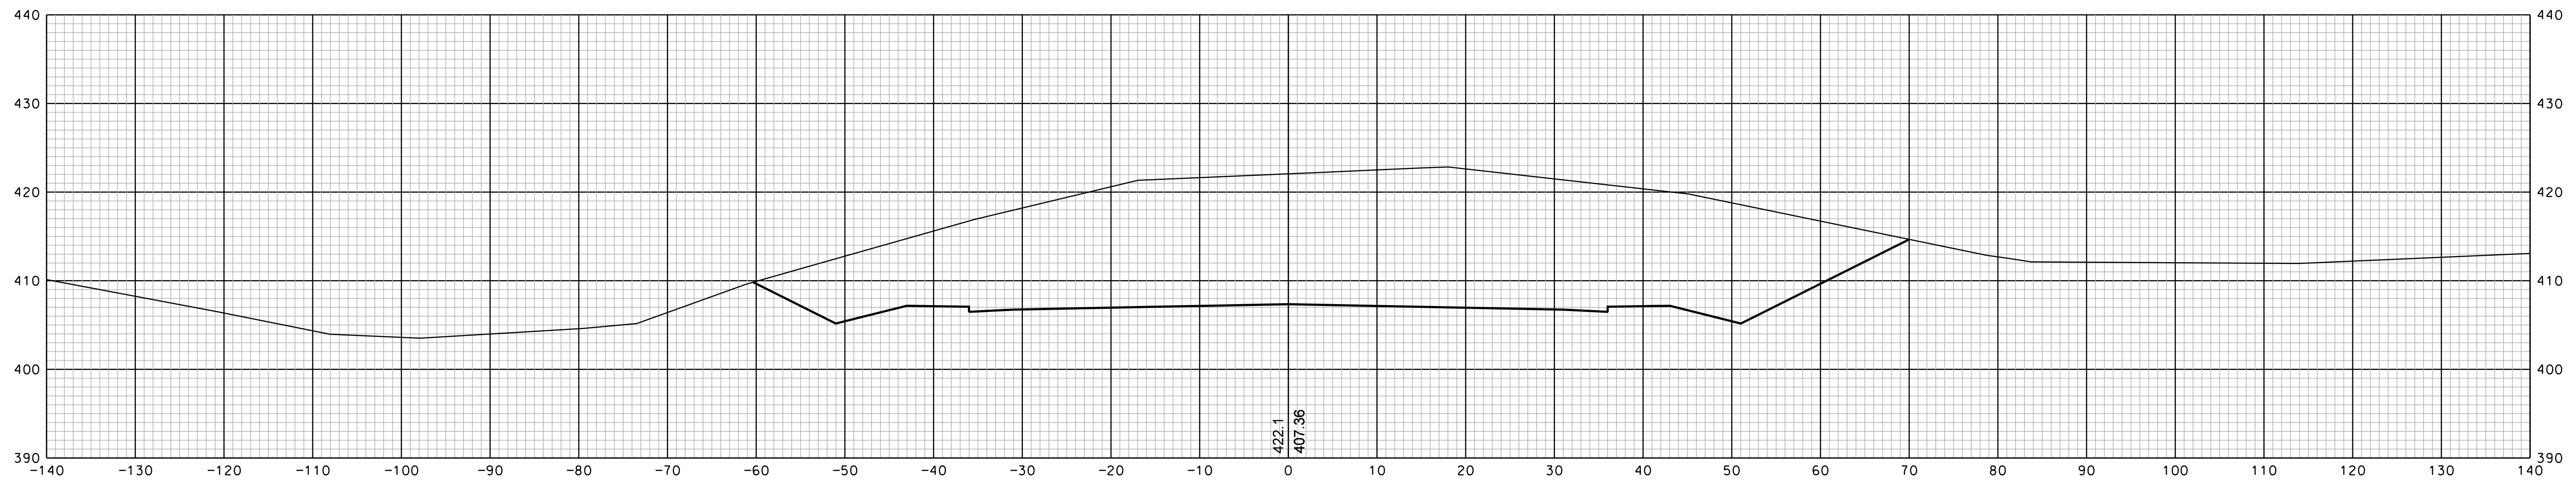

1027+00

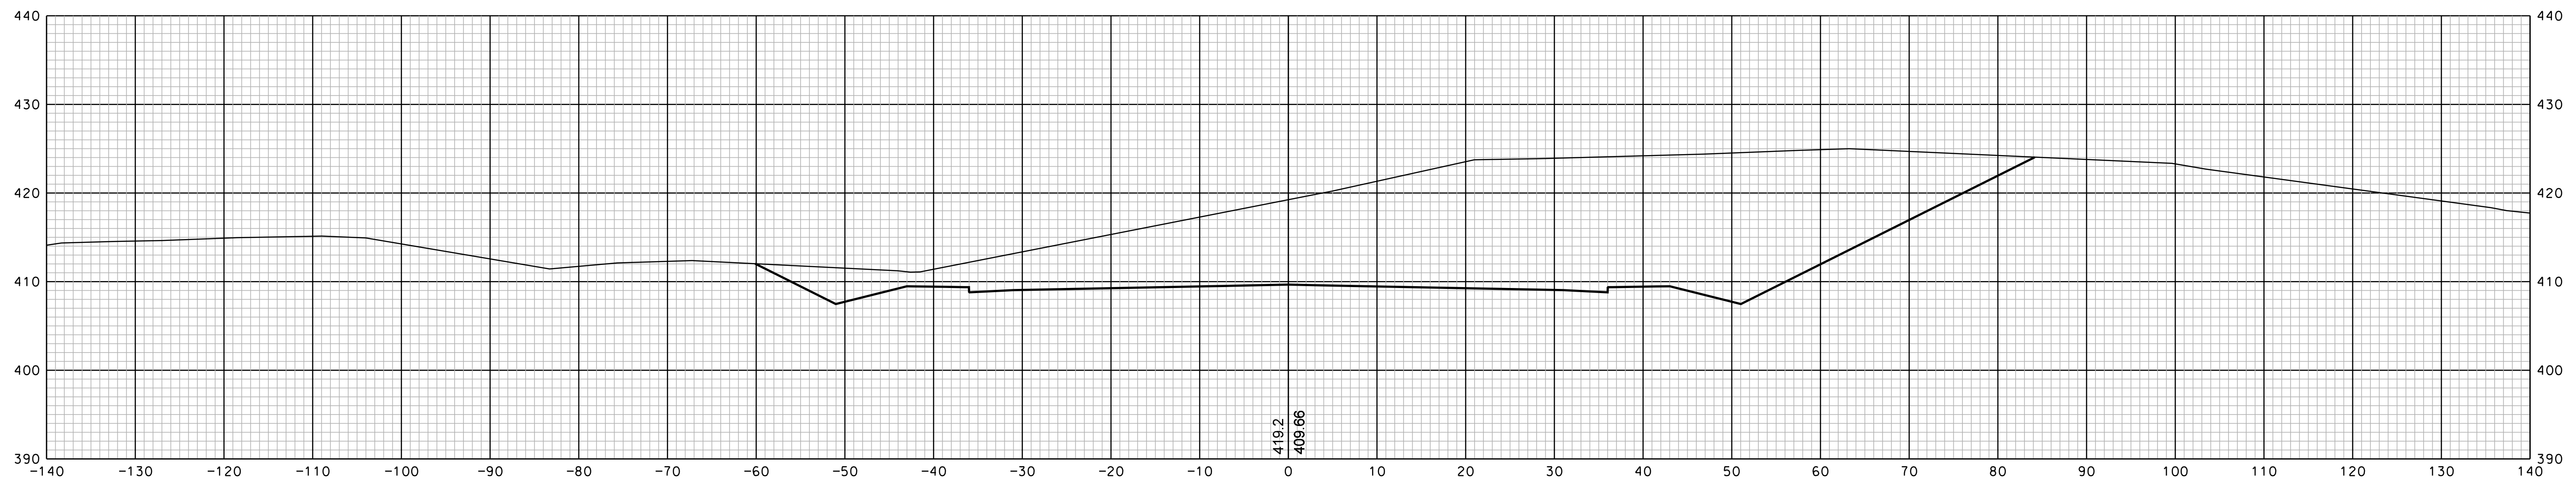


1026+50


SHEET TOTALS			
COMMON EXCAV.	C.Y.	ROCK EXCAV.	C.Y.
FILL	C.Y.	MUCK EXCAV.	C.Y.
DGN	STATE PROJECT NO.	SHEET NO.	TOTAL SHEETS
13065xs	13065	24	350

REVISIONS AFTER PROPOSAL			
NUMBER	DATE	STATION	DESCRIPTION

SDR PROCESSED	DATE	
NEW DESIGN	DATE	1/23/2020
SHEET CHECKED	DATE	1/23/2020
AS BUILT DETAILS	DATE	

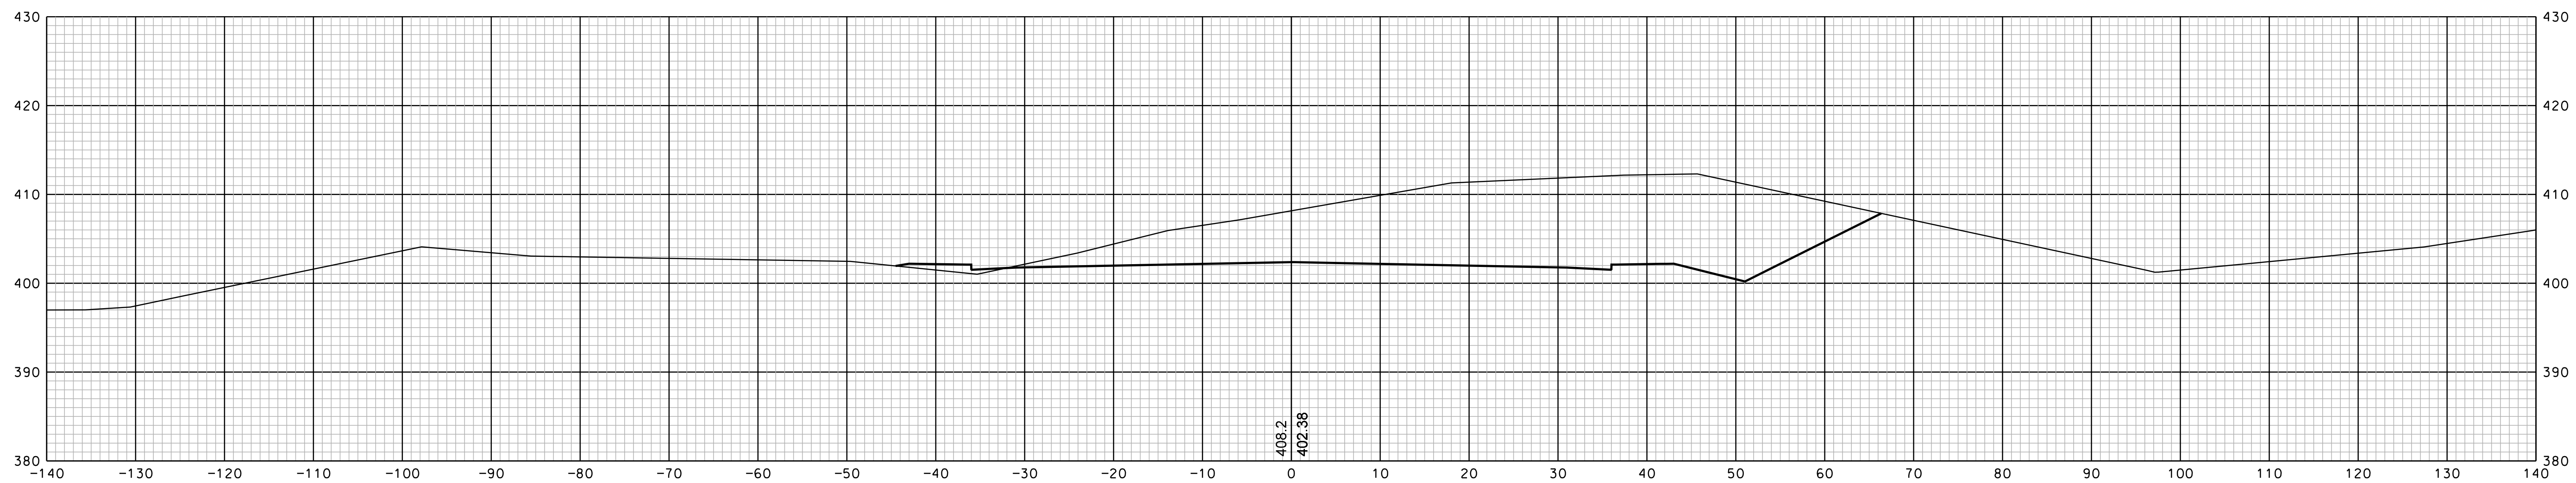

1028+00

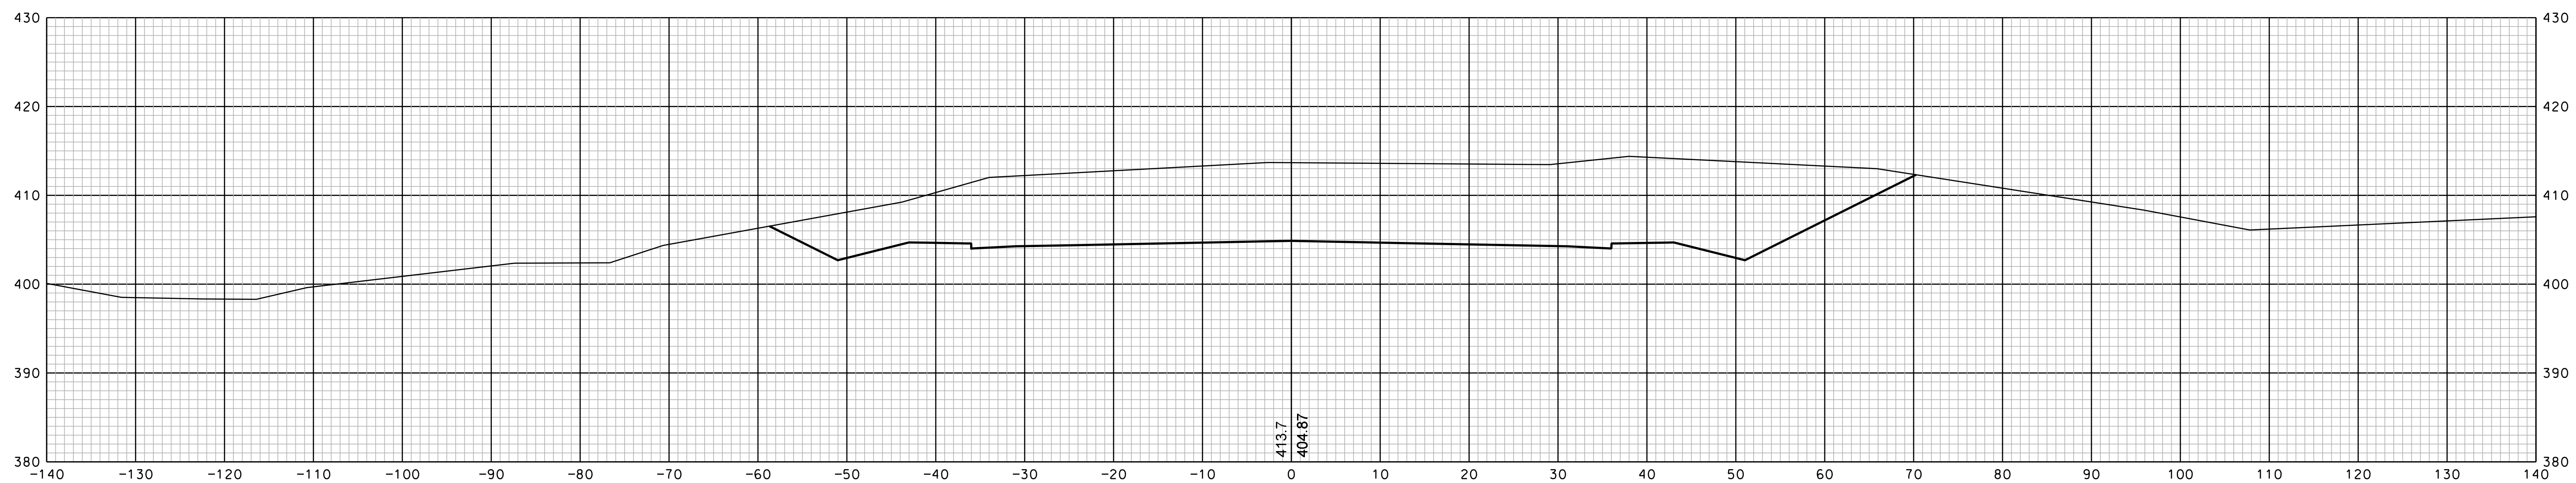


1027+50


SHEET TOTALS			
COMMON EXCAV.	C.Y.	ROCK EXCAV.	C.Y.
FILL	C.Y.	MUCK EXCAV.	C.Y.
DGN	STATE PROJECT NO.	SHEET NO.	TOTAL SHEETS
13065xs	13065	25	350

REVISIONS AFTER PROPOSAL			
NUMBER	DATE	STATION	DESCRIPTION

SDR PROCESSED	DATE	DATE	DATE
NEW DESIGN	EMM	1/23/2020	1/23/2020
SHEET CHECKED	NCF	1/23/2020	
AS BUILT DETAILS	DATE		

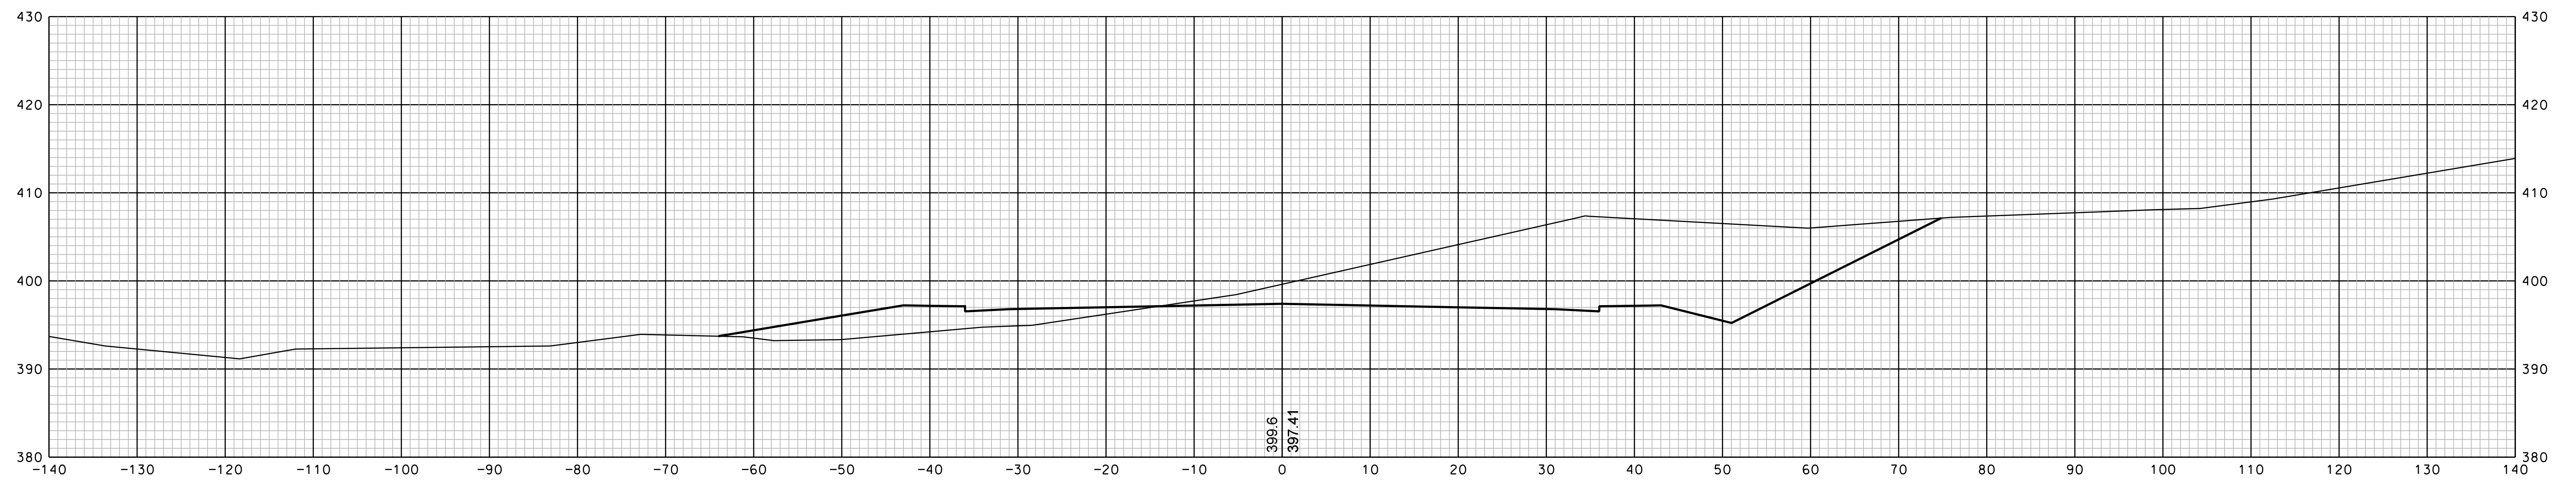


1029+00

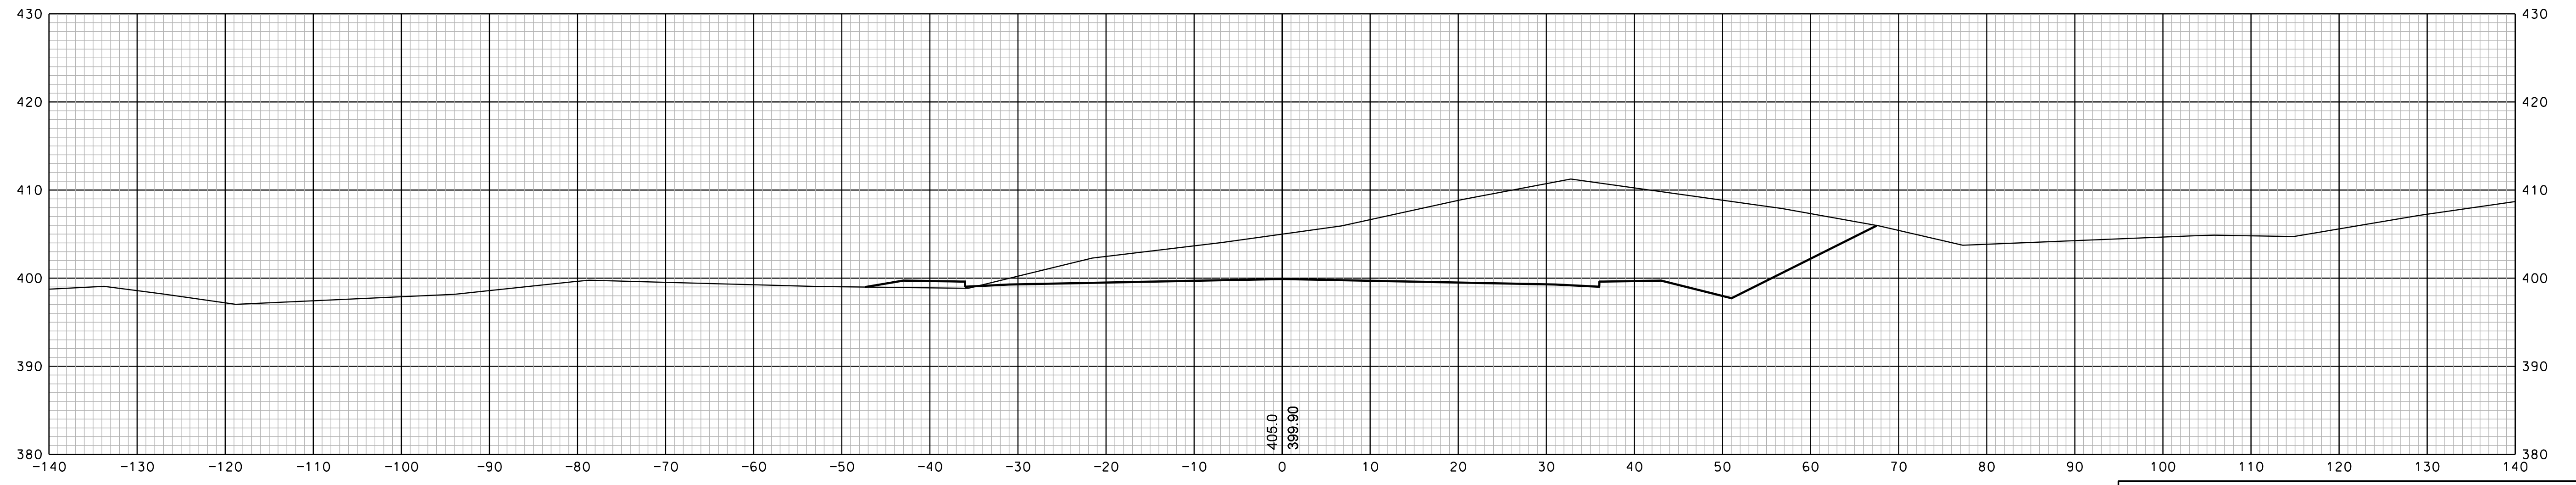


1028+50

SHEET TOTALS					
COMMON EXCAV.	—	C.Y.	ROCK EXCAV.	—	C.Y.
FILL	—	C.Y.	MUCK EXCAV.	—	C.Y.
DGN	STATE PROJECT NO.	SHEET NO.	TOTAL SHEETS		
13065xs	13065	26	350		

SDR PROCESSED		DATE	REVISIONS AFTER PROPOSAL
NEW DESIGN	EMM	DATE 1/23/2020	STATION
SHEET CHECKED	NCF	DATE 1/23/2020	DESCRIPTION
AS BUILT DETAILS		DATE	
NUMBER	DATE	STATION	

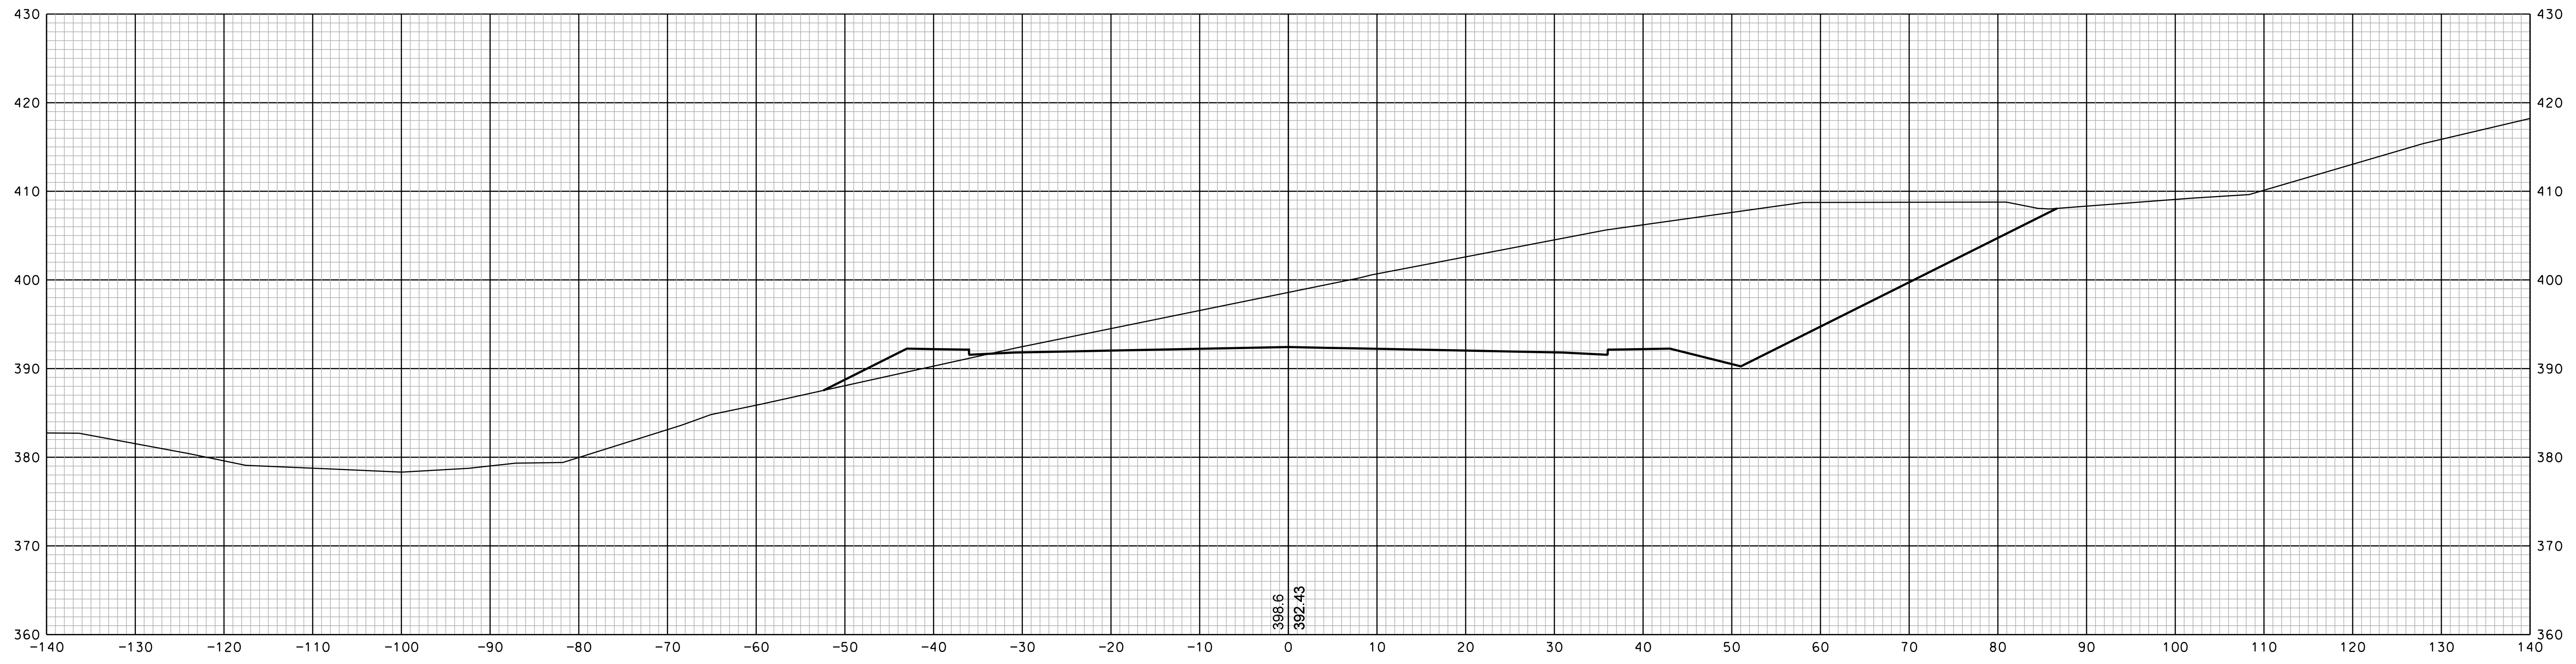


1030+00

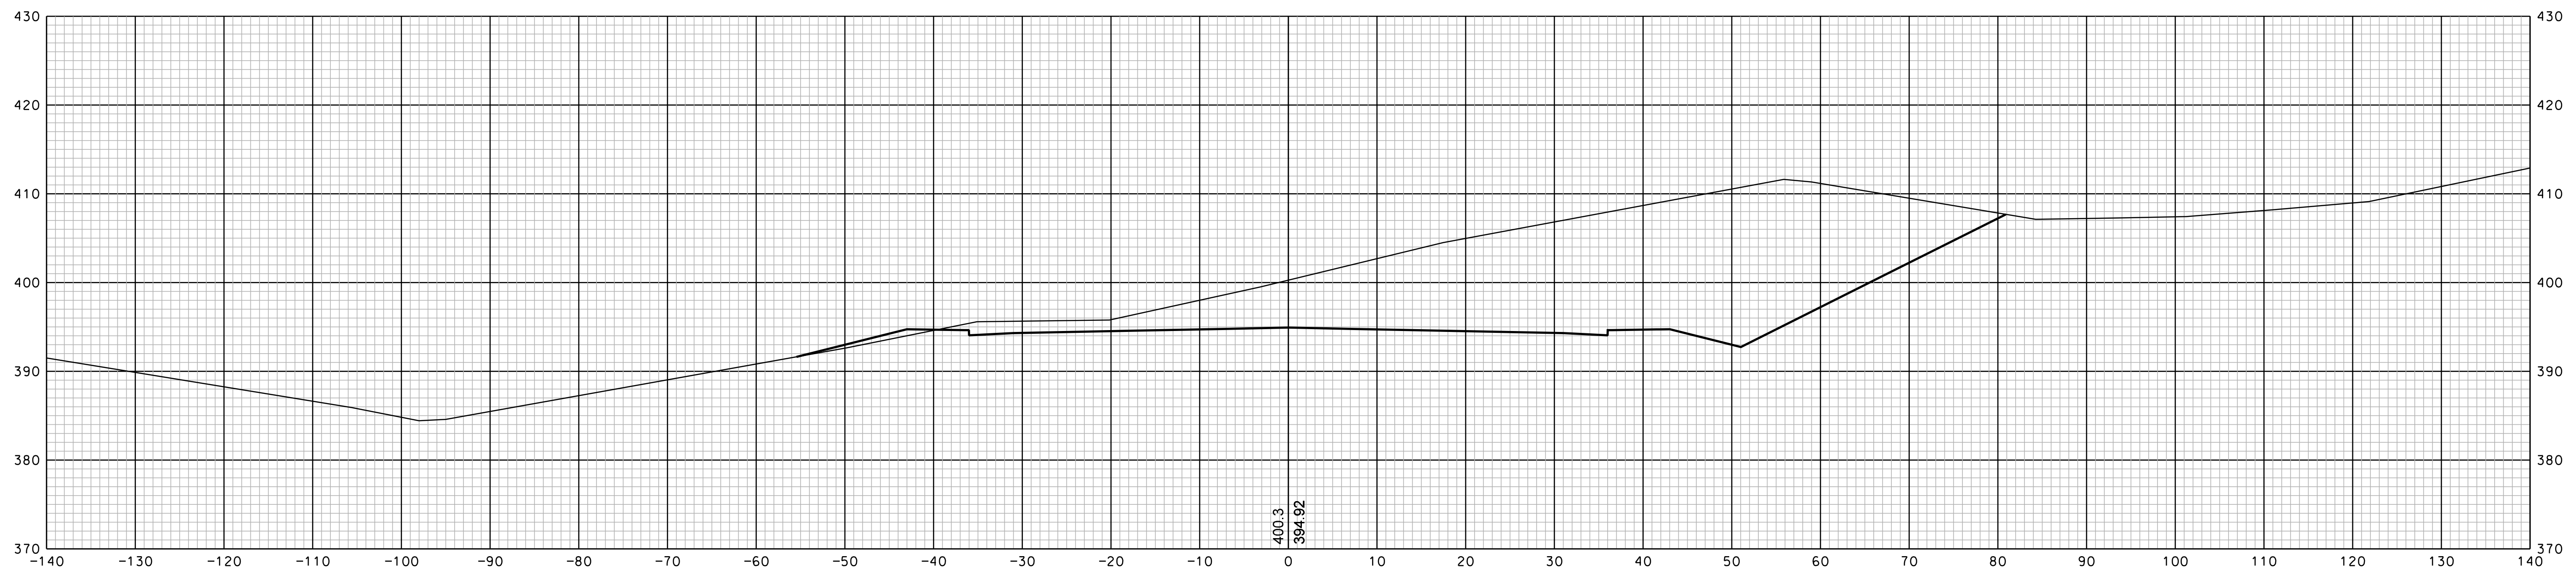


1029+50

SHEET TOTALS					
COMMON EXCAV.	-	C.Y.	ROCK EXCAV.	-	C.Y.
FILL	-	C.Y.	MUCK EXCAV.	-	C.Y.
DGN	STATE PROJECT NO.	SHEET NO.	TOTAL SHEETS		
13065xs	13065	27	350		

SDR PROCESSED		DATE		REVISIONS AFTER PROPOSAL	
NEW DESIGN	EMM	DATE	1/23/2020	STATION	DESCRIPTION
SHEET CHECKED	NCF	DATE	1/23/2020	NUMBER	
AS BUILT DETAILS		DATE			

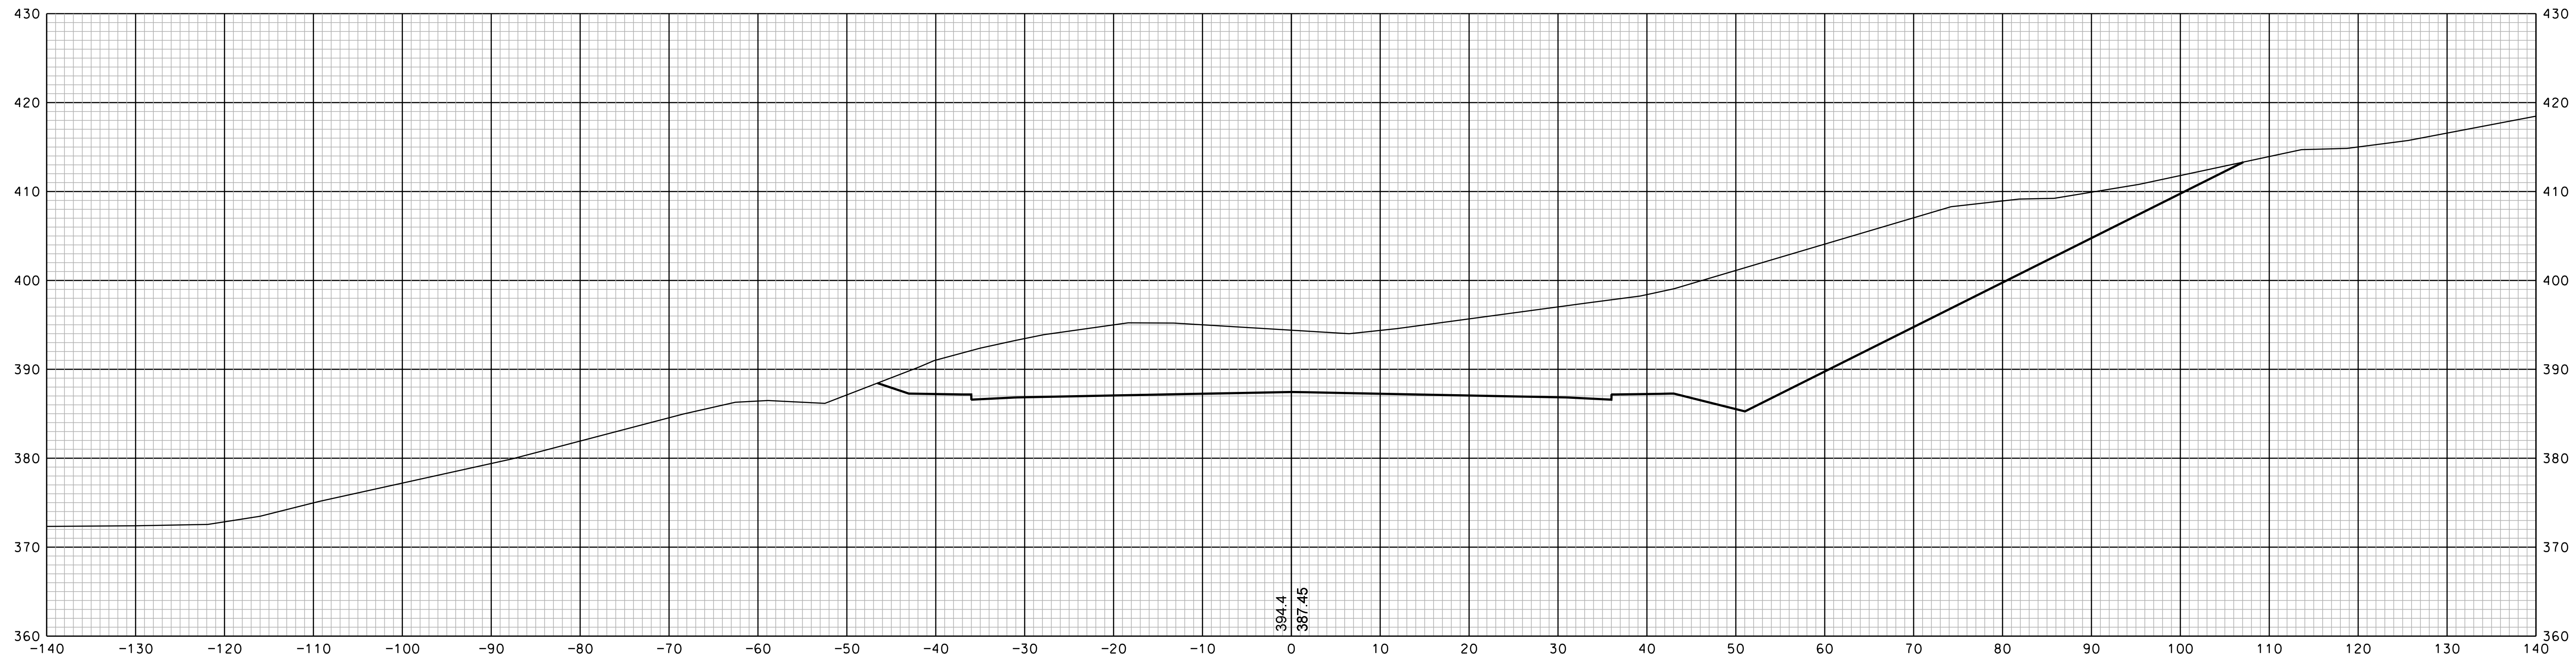

1031+00

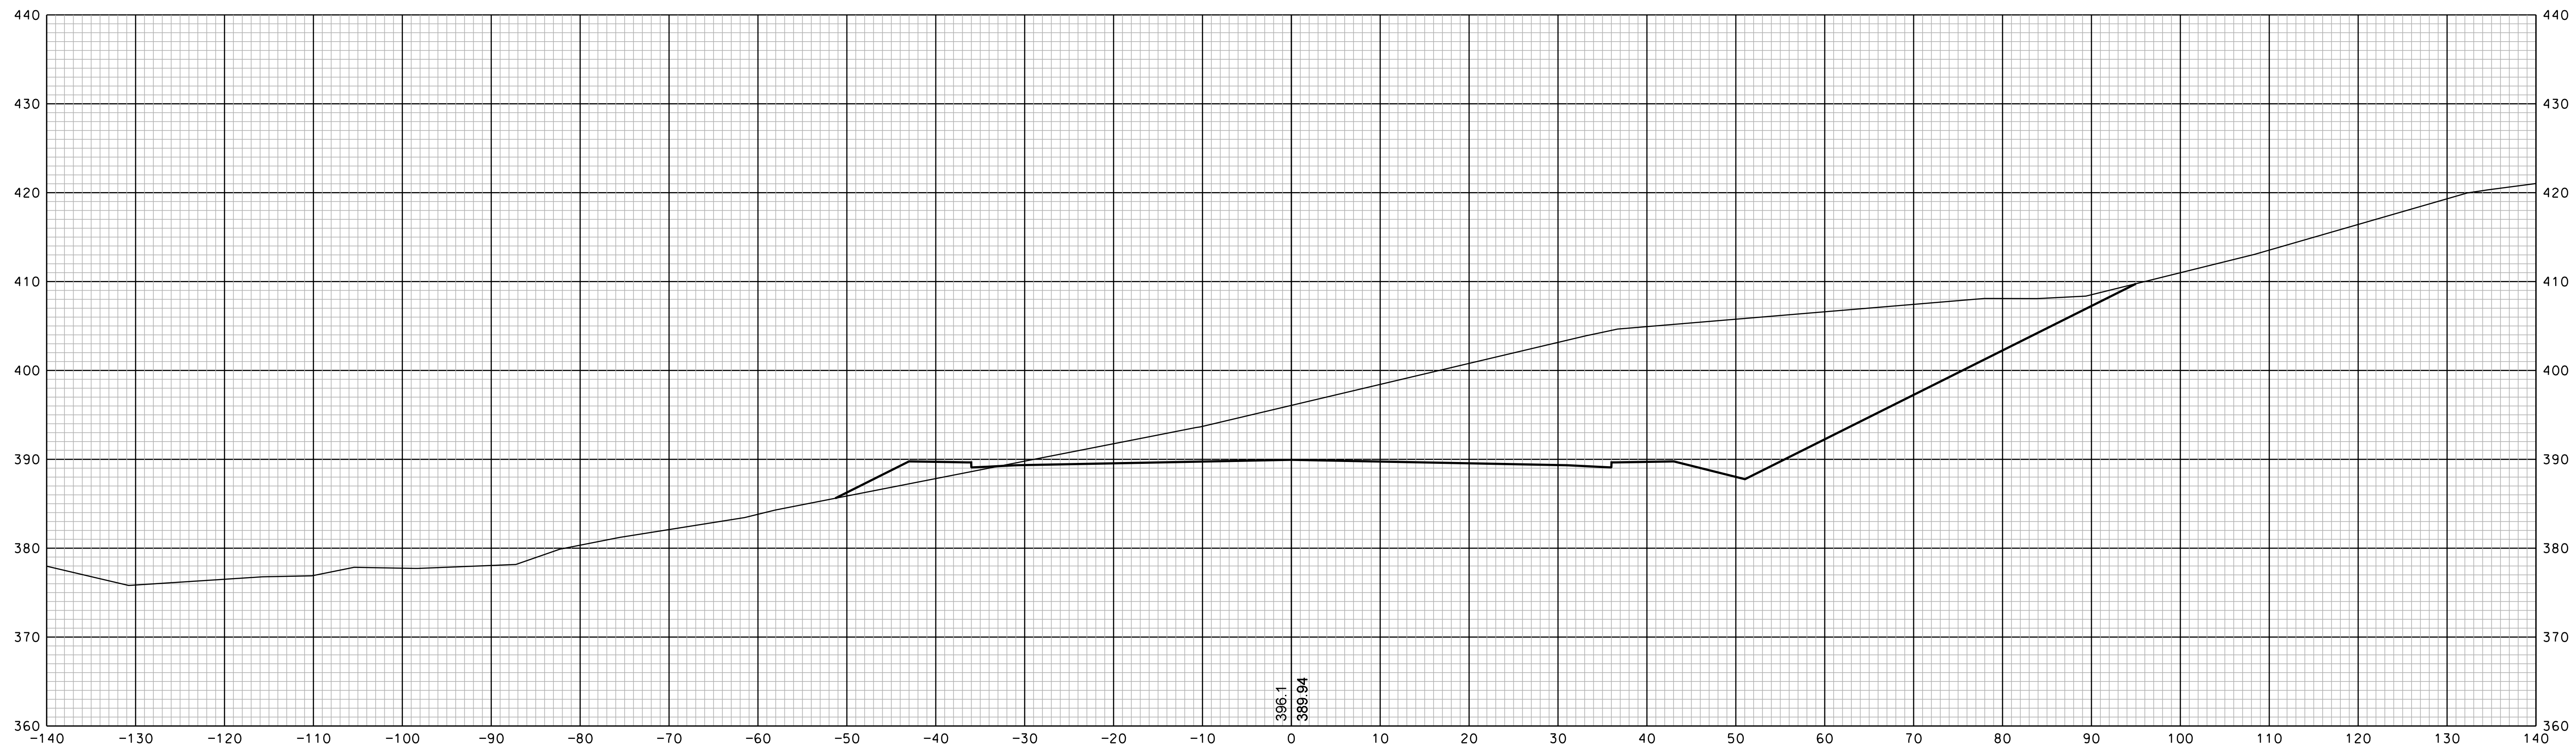


1030+50


SHEET TOTALS					
COMMON EXCAV.	-	C.Y.	ROCK EXCAV.	-	C.Y.
FILL	-	C.Y.	MUCK EXCAV.	-	C.Y.
DGN	STATE PROJECT NO.	SHEET NO.	TOTAL SHEETS		
13065xs	13065	28	350		

SDR PROCESSED		DATE	REVISIONS AFTER PROPOSAL	
NEW DESIGN	EMM	DATE	STATION	DESCRIPTION
SHEET CHECKED	NCF	DATE	STATION	
AS BUILT DETAILS		DATE		
NUMBER	DATE			

DATE	1/23/2020
DATE	1/23/2020

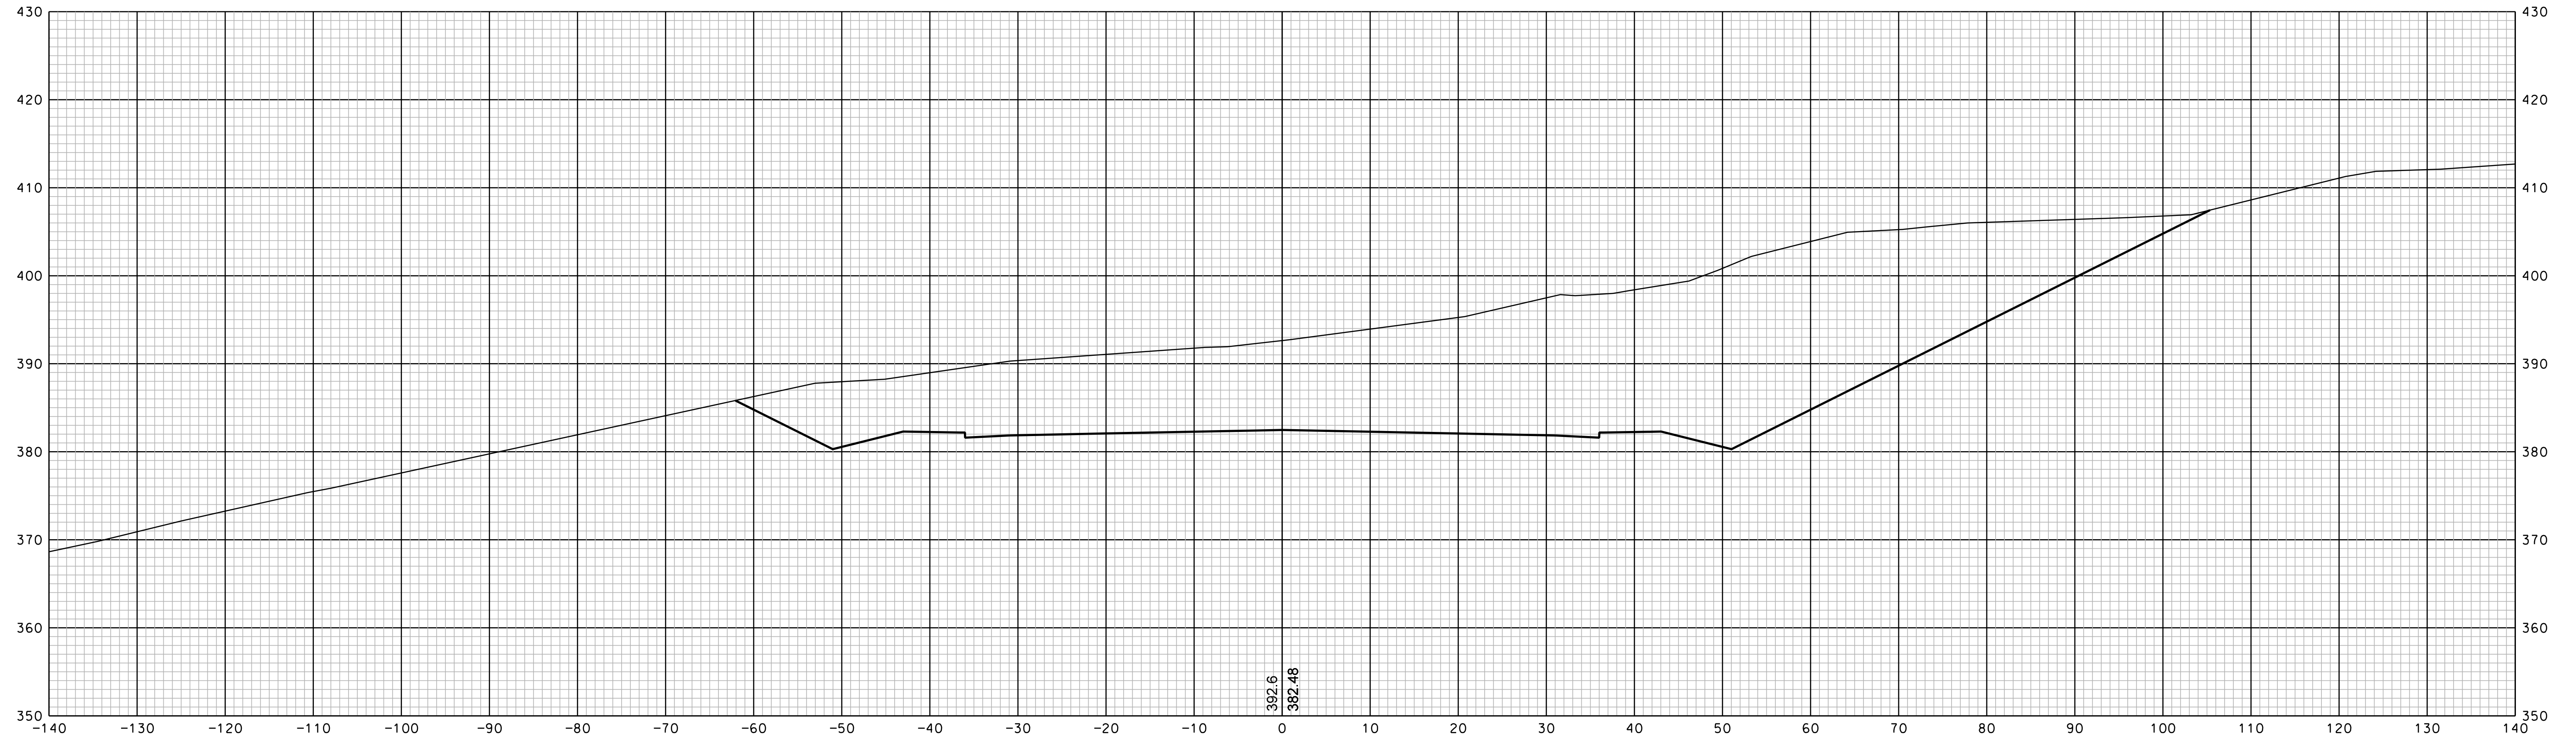

1032+00


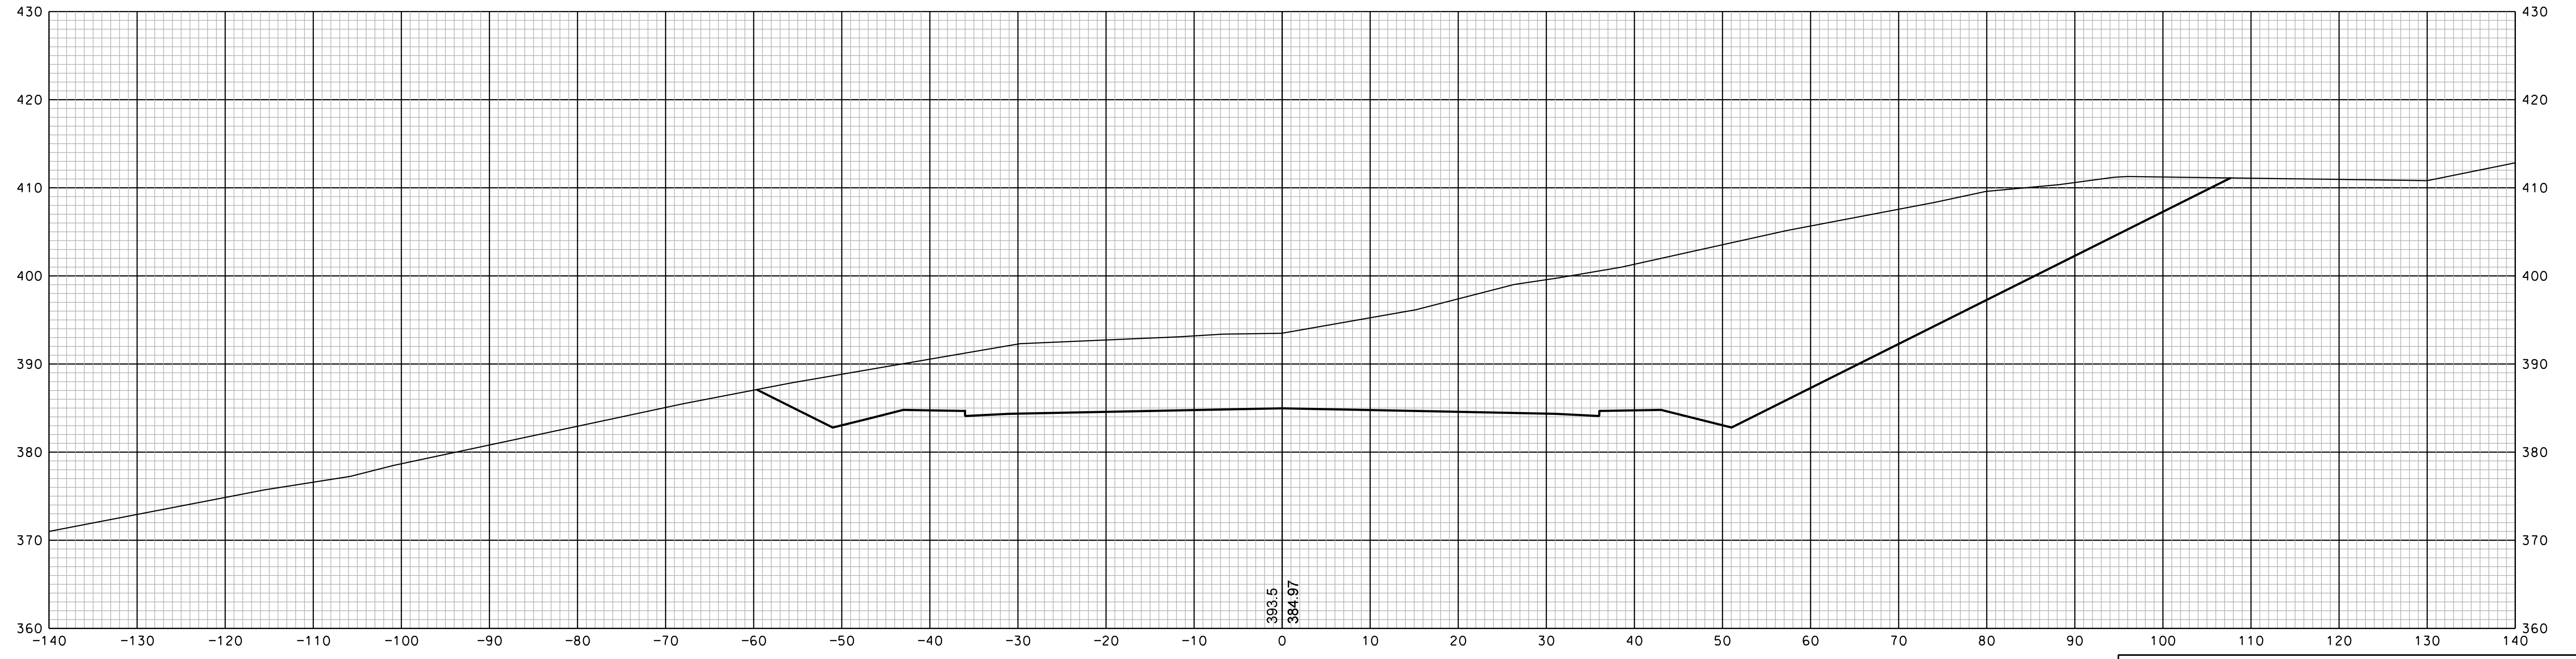


1031+50

SHEET TOTALS					
COMMON EXCAV.	-	C.Y.	ROCK EXCAV.	-	C.Y.
FILL	-	C.Y.	MUCK EXCAV.	-	C.Y.
DGN	STATE PROJECT NO.	SHEET NO.	TOTAL SHEETS		
13065xs	13065	29	350		

REVISIONS AFTER PROPOSAL		STATION	DESCRIPTION
NUMBER	DATE	STATION	DESCRIPTION


SDR PROCESSED	DATE	DATE	DATE
NEW DESIGN	EMM	1/23/2020	1/23/2020
SHEET CHECKED	NCF	1/23/2020	
AS BUILT DETAILS	DATE		

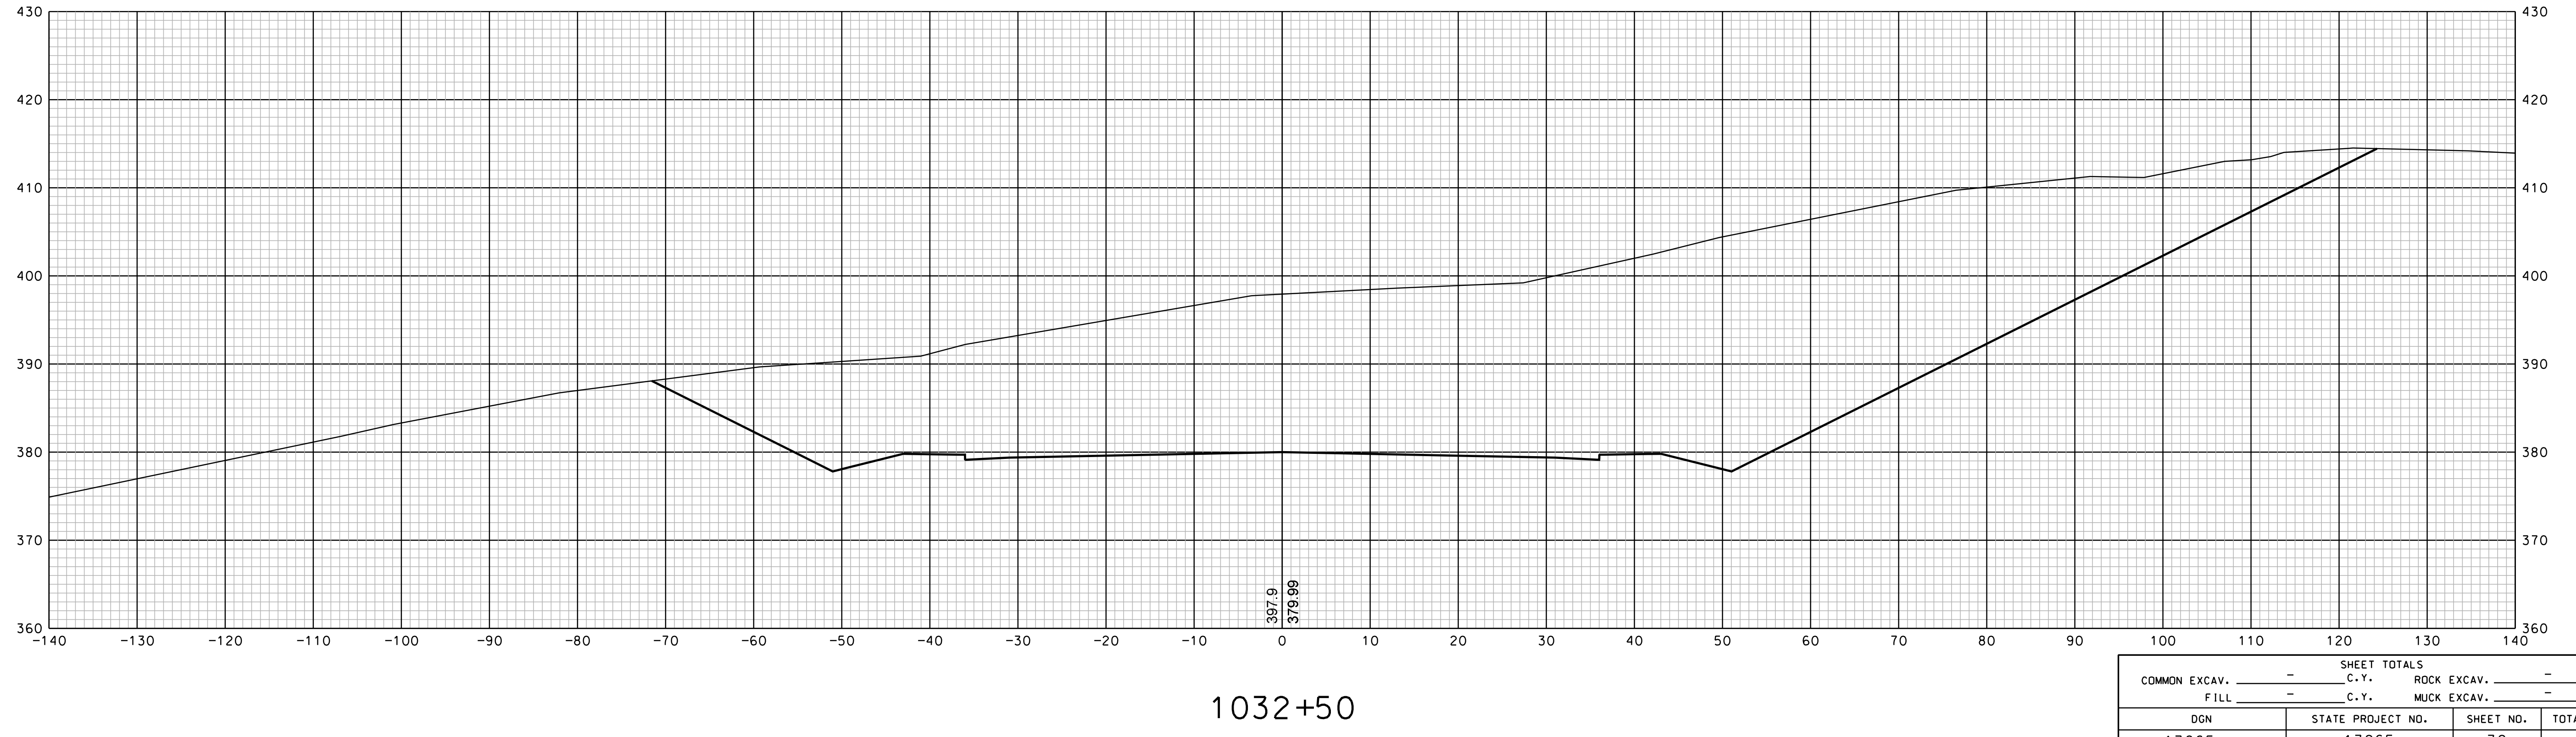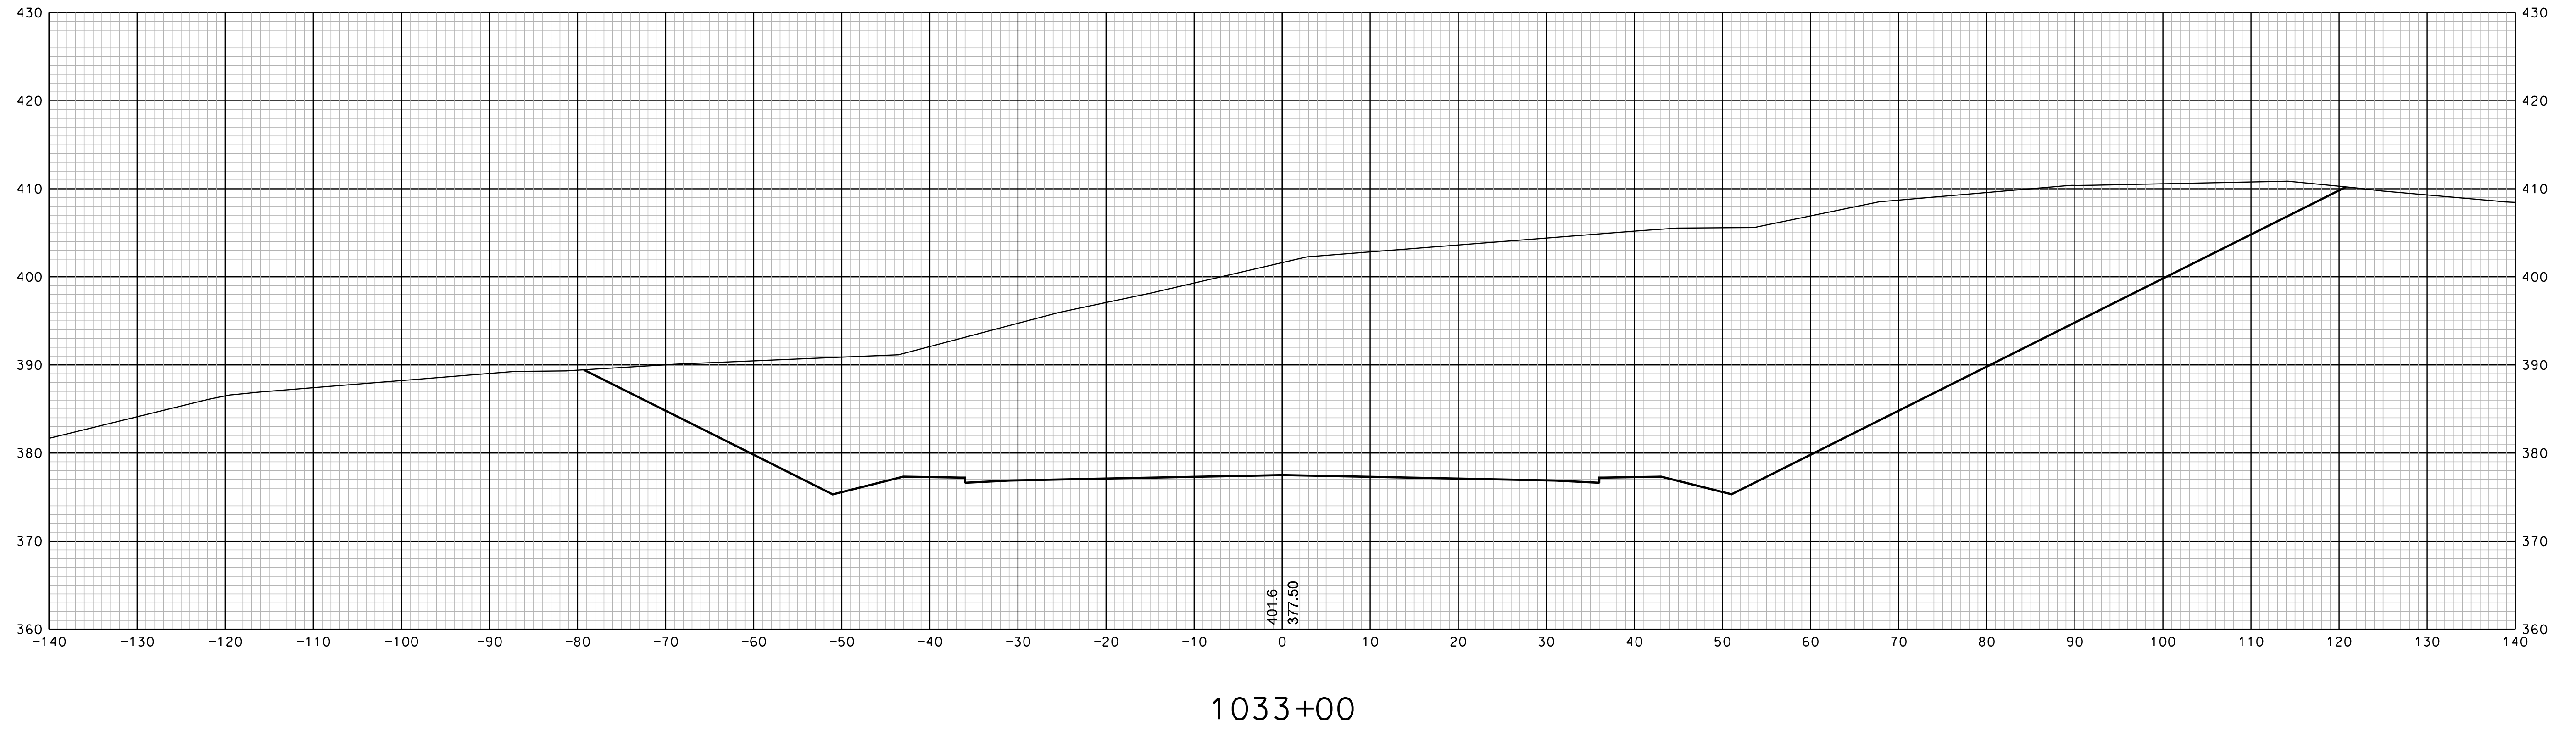


SHEET TOTALS					
COMMON EXCAV.	—	C.Y.	ROCK EXCAV.	—	C.Y.
FILL	—	C.Y.	MUCK EXCAV.	—	C.Y.
DGN	STATE PROJECT NO.	SHEET NO.	TOTAL SHEETS		
13065xs	13065	30	350		

REVISIONS AFTER PROPOSAL	
STATION	DESCRIPTION
STATION	DESCRIPTION
DATE	
NUMBER	

SDR PROCESSED	DATE	DATE
NEW DESIGN	EMM	1/23/2020
SHEET CHECKED	NCF	1/23/2020
AS BUILT DETAILS	DATE	

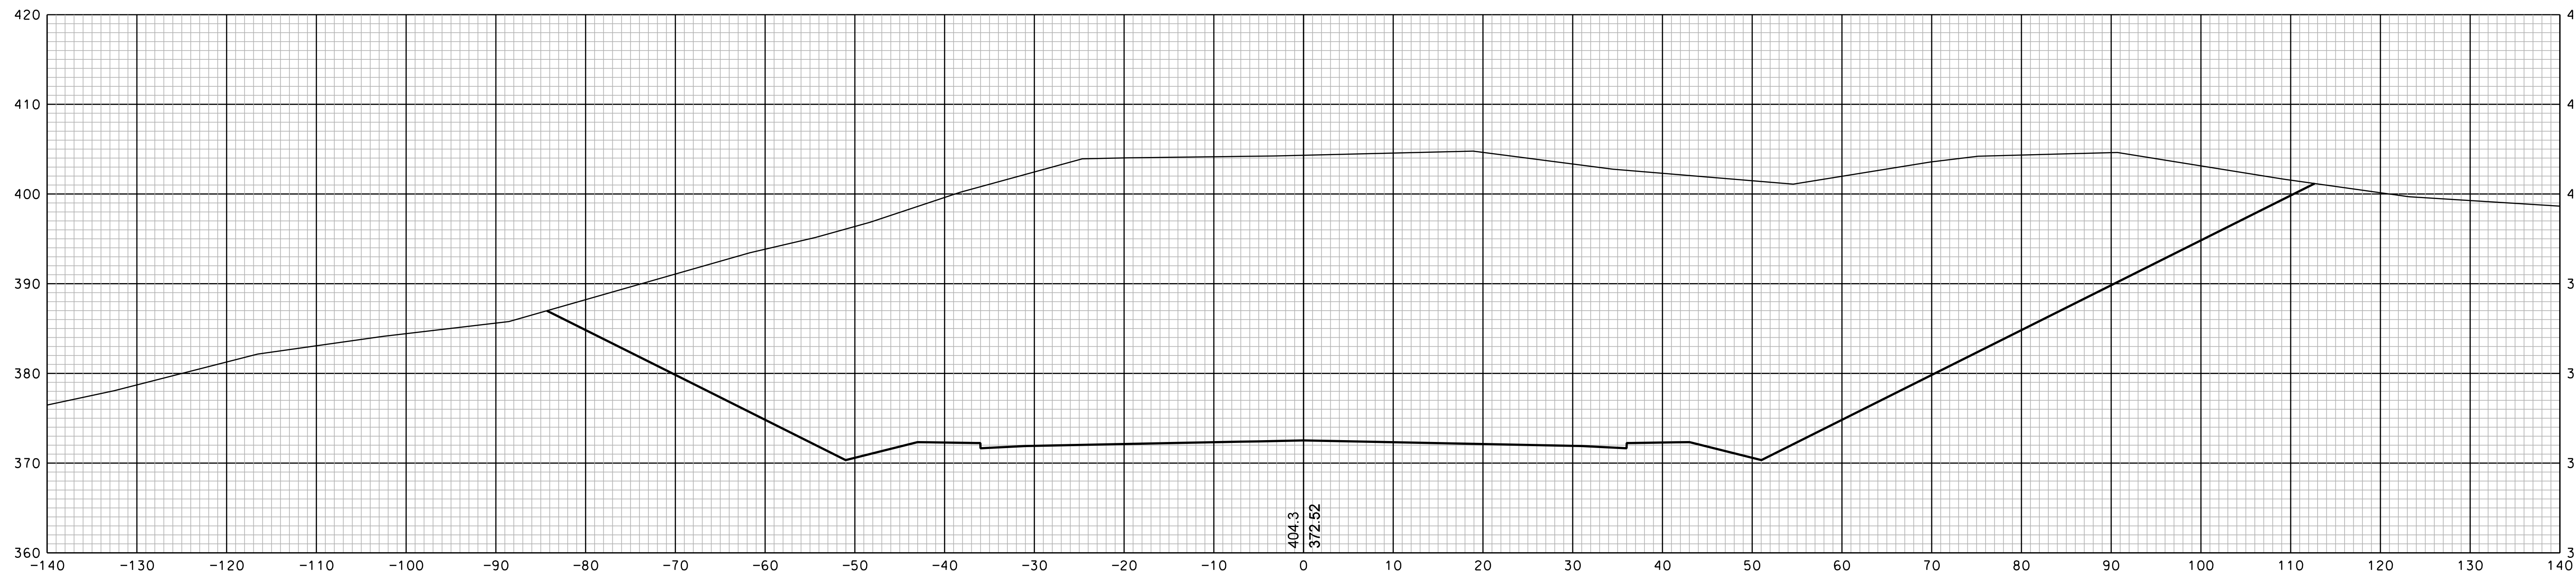

1034+00

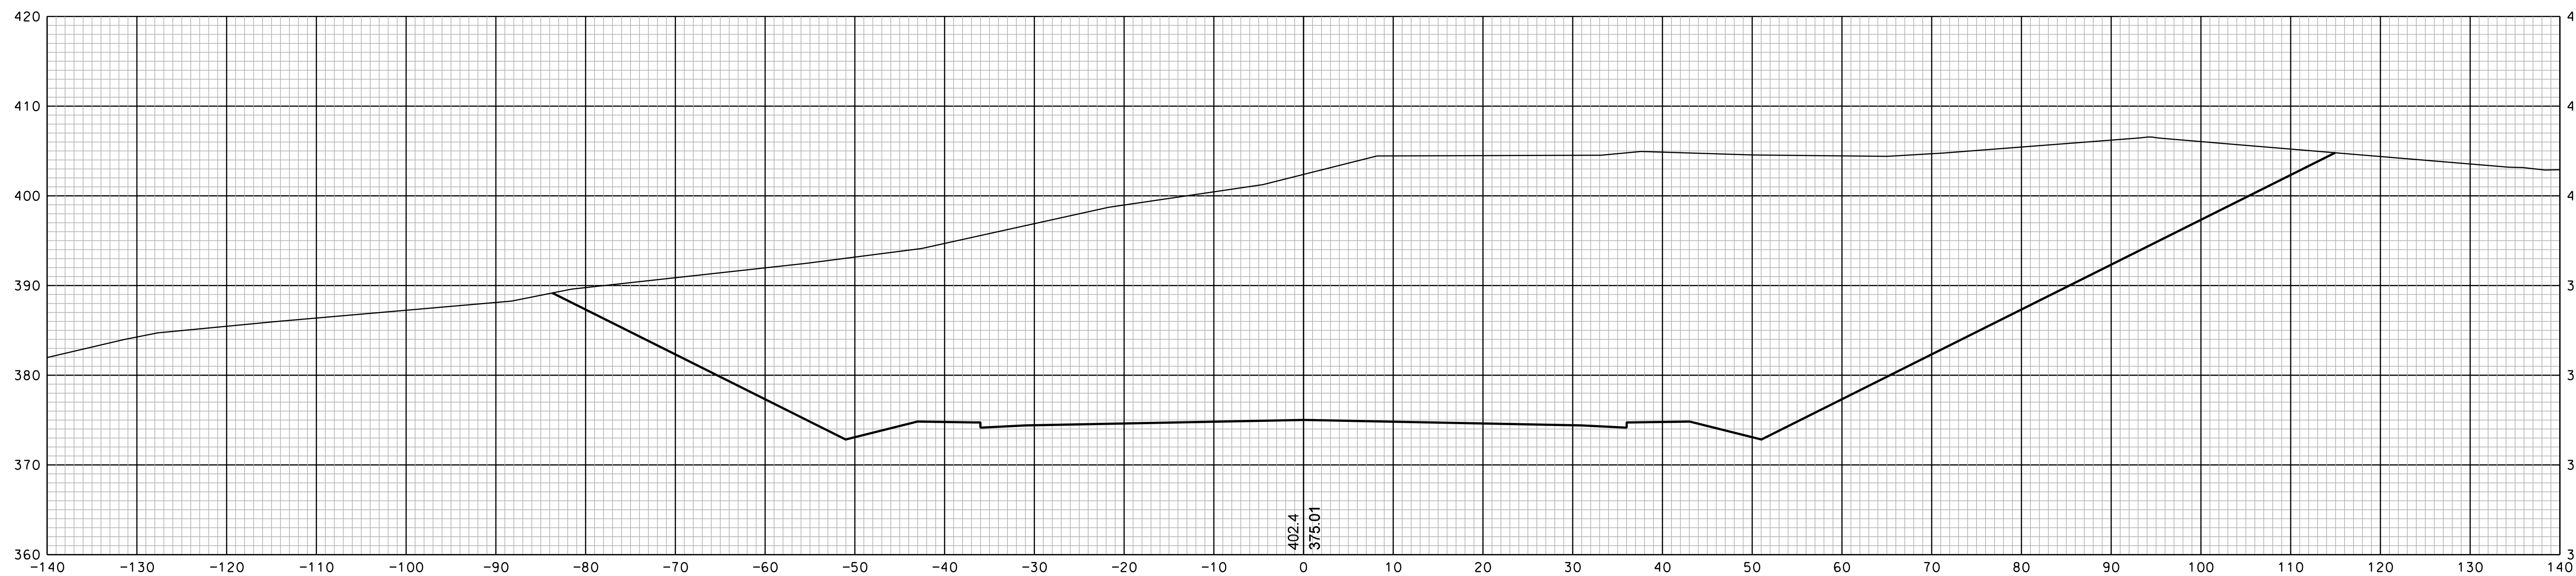


1033+50


SHEET TOTALS			
COMMON EXCAV.	C.Y.	ROCK EXCAV.	C.Y.
FILL	C.Y.	MUCK EXCAV.	C.Y.
DGN	STATE PROJECT NO.	SHEET NO.	TOTAL SHEETS
13065xs	13065	31	350

REVISIONS AFTER PROPOSAL	
STATION	DESCRIPTION
NUMBER	DATE

SDR PROCESSED	DATE
NEW DESIGN	DATE
SHEET CHECKED	DATE
AS BUILT DETAILS	DATE
EMM	1/23/2020
NCF	1/23/2020

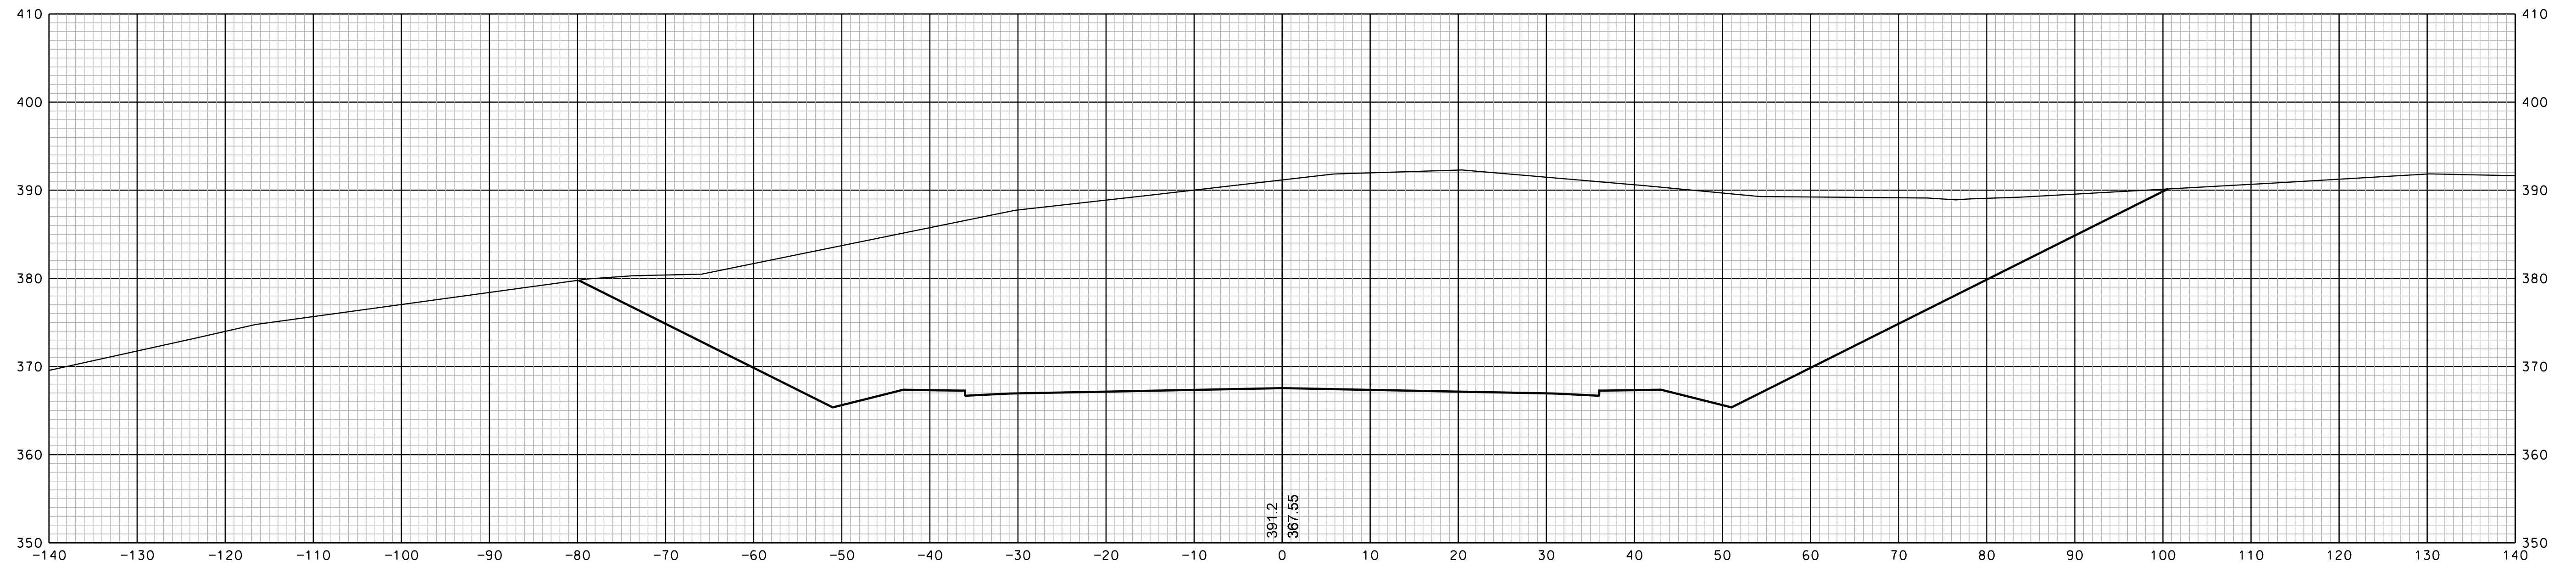

1035+00

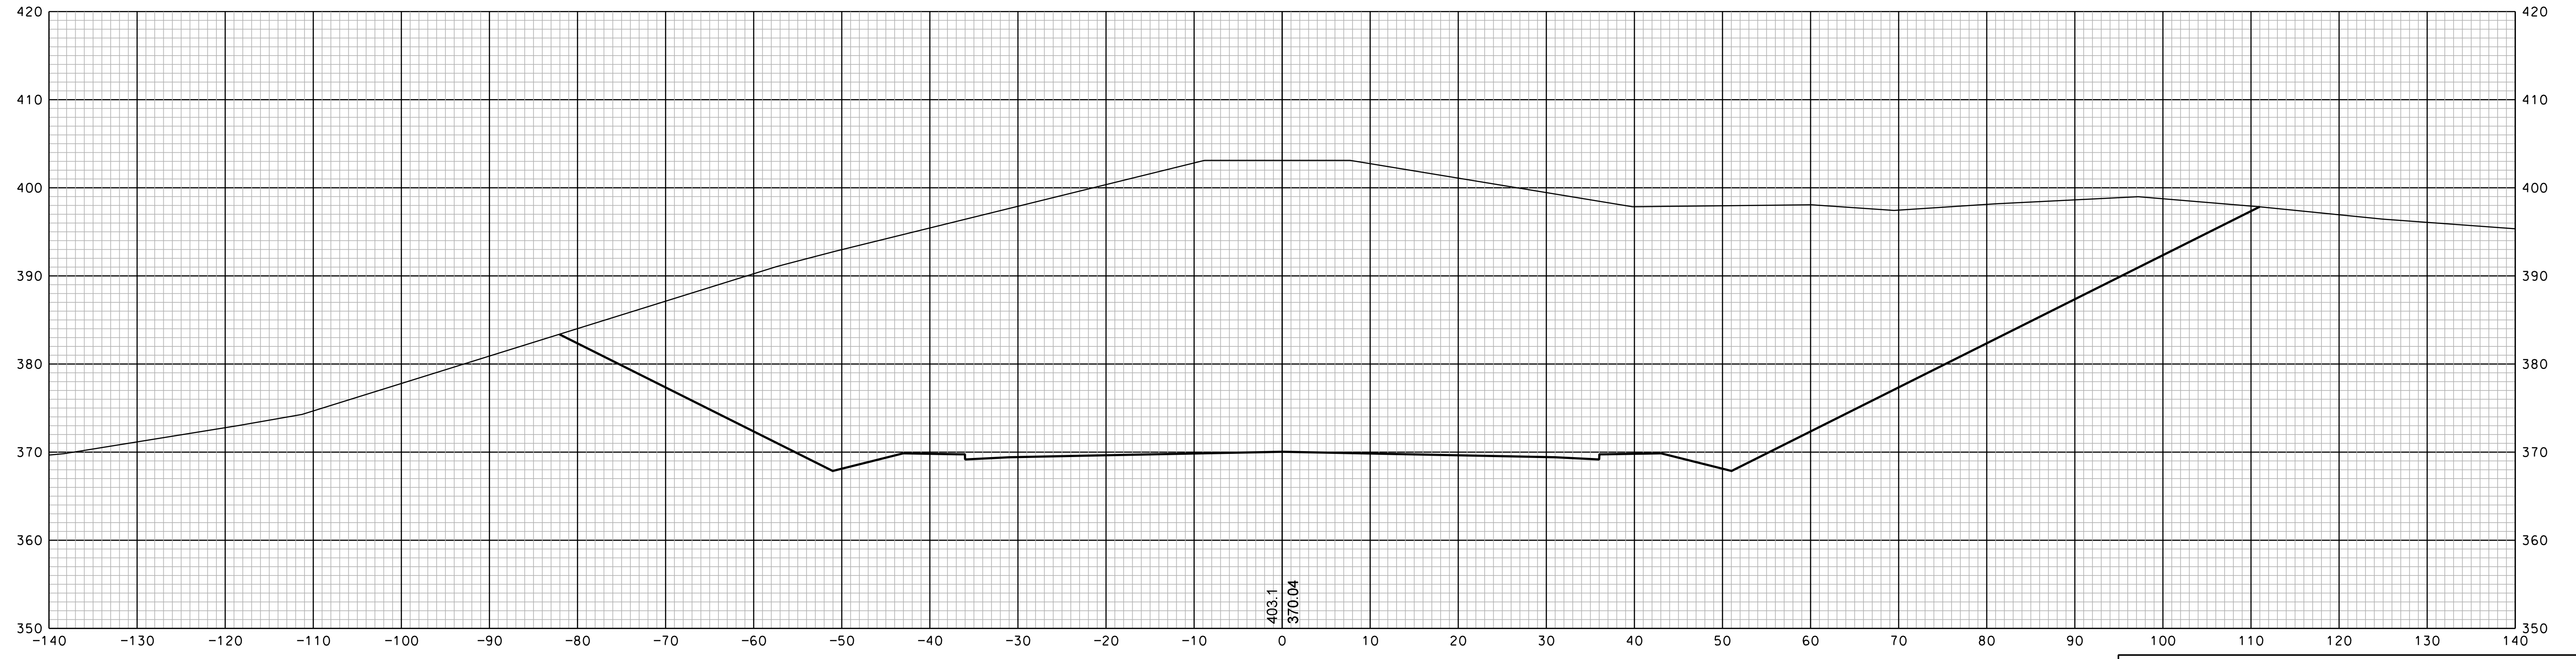


1034+50


SHEET TOTALS					
COMMON EXCAV.	—	C.Y.	ROCK EXCAV.	—	C.Y.
FILL	—	C.Y.	MUCK EXCAV.	—	C.Y.
DGN	STATE PROJECT NO.	SHEET NO.	TOTAL SHEETS		
13065xs	13065	32	350		

SDR PROCESSED		DATE	REVISIONS AFTER PROPOSAL	
NEW DESIGN	EMM	DATE	STATION	DESCRIPTION
SHEET CHECKED	NCF	DATE	STATION	
AS BUILT DETAILS		DATE	NUMBER	
			DATE	

DATE	1/23/2020
DATE	1/23/2020
DATE	

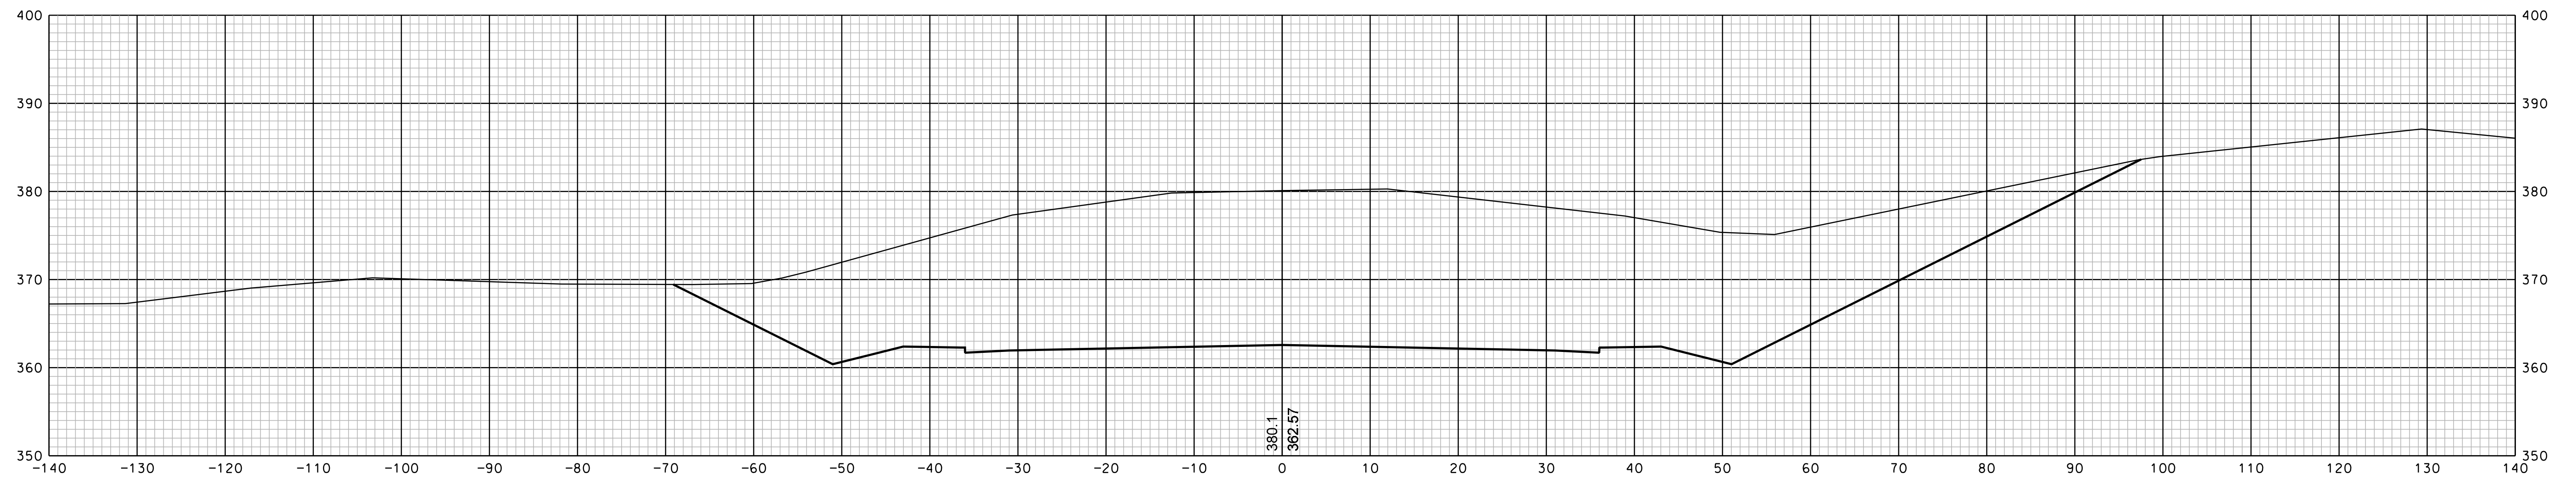

1036+00

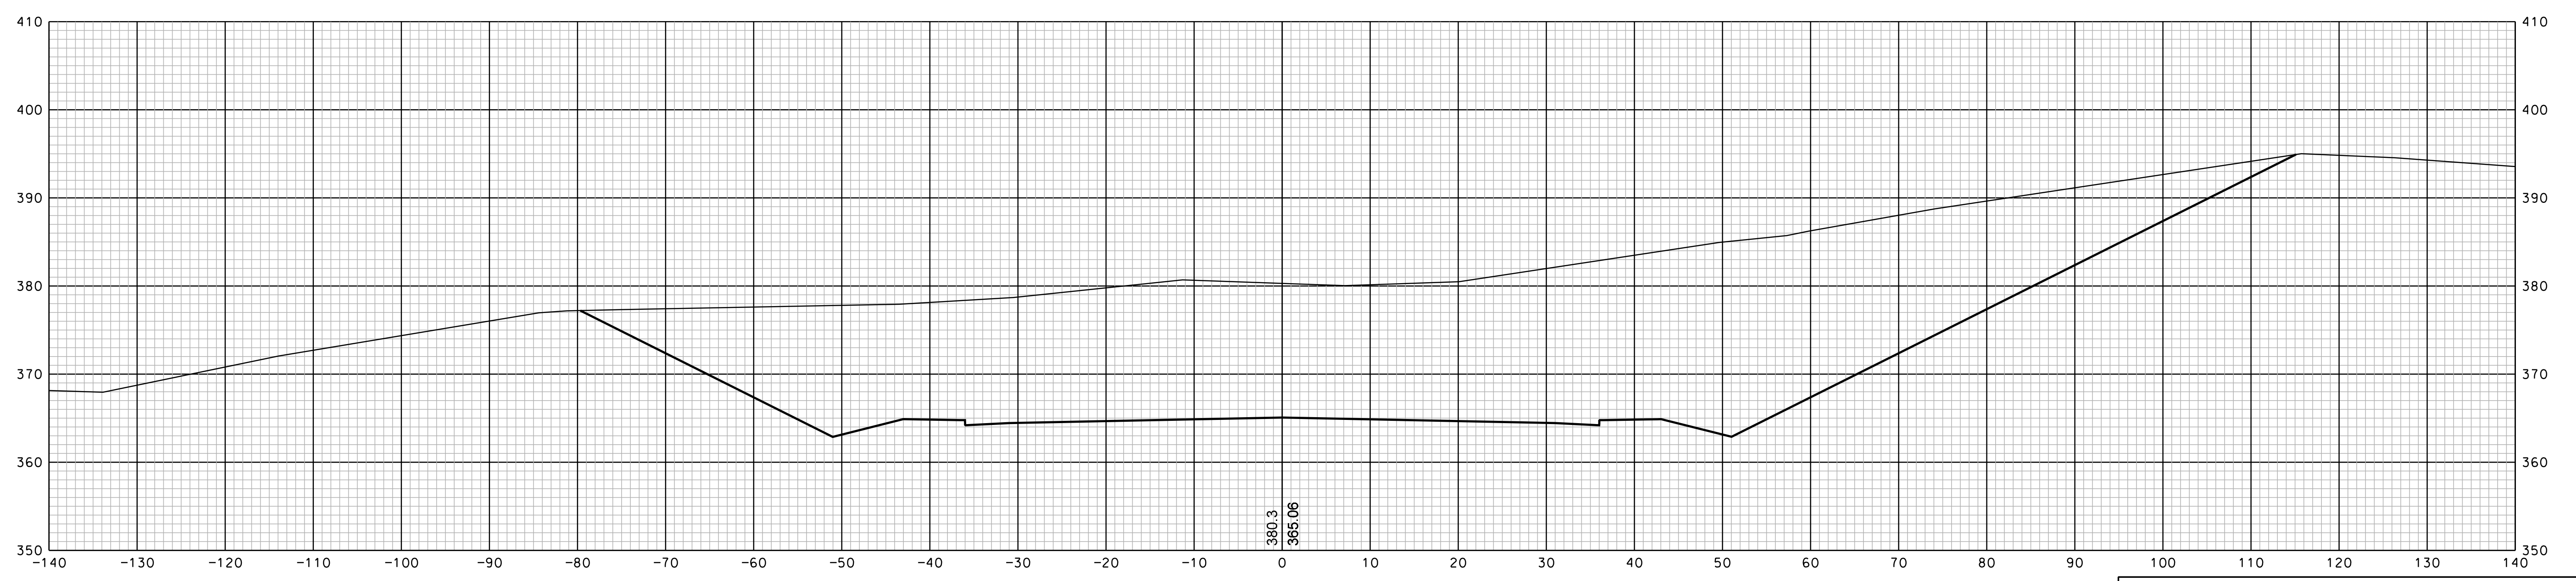


1035+50


SHEET TOTALS					
COMMON EXCAV.	—	C.Y.	ROCK EXCAV.	—	C.Y.
FILL	—	C.Y.	MUCK EXCAV.	—	C.Y.
DGN	STATE PROJECT NO.	SHEET NO.	TOTAL SHEETS		
13065xs	13065	33	350		

REVISIONS AFTER PROPOSAL			
NUMBER	DATE	STATION	DESCRIPTION

SDR PROCESSED	DATE	DATE	DATE
NEW DESIGN	EMM	1/23/2020	1/23/2020
SHEET CHECKED	NCF	1/23/2020	
AS BUILT DETAILS	DATE		

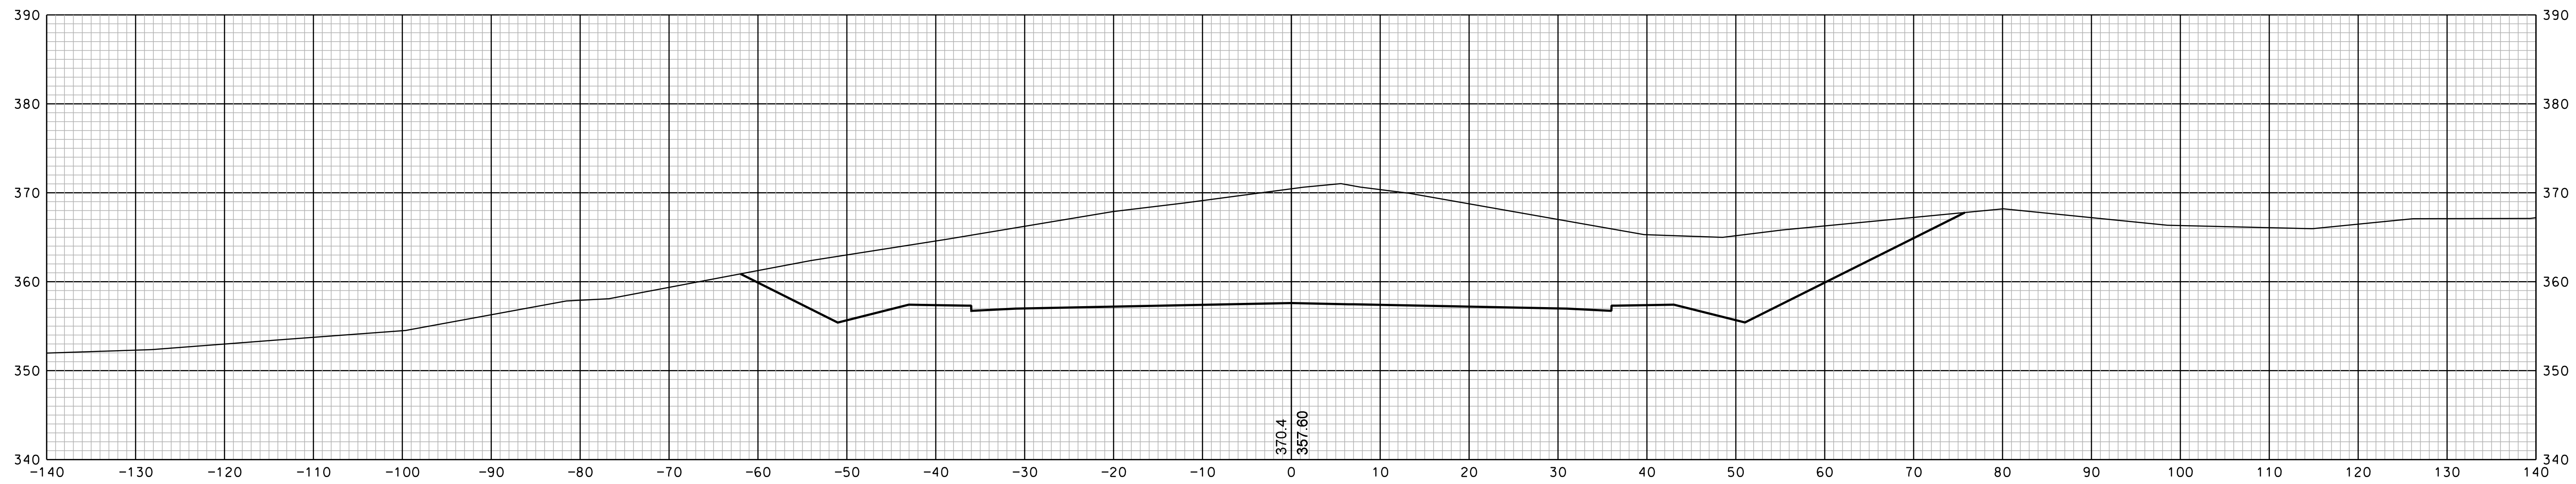

1037+00

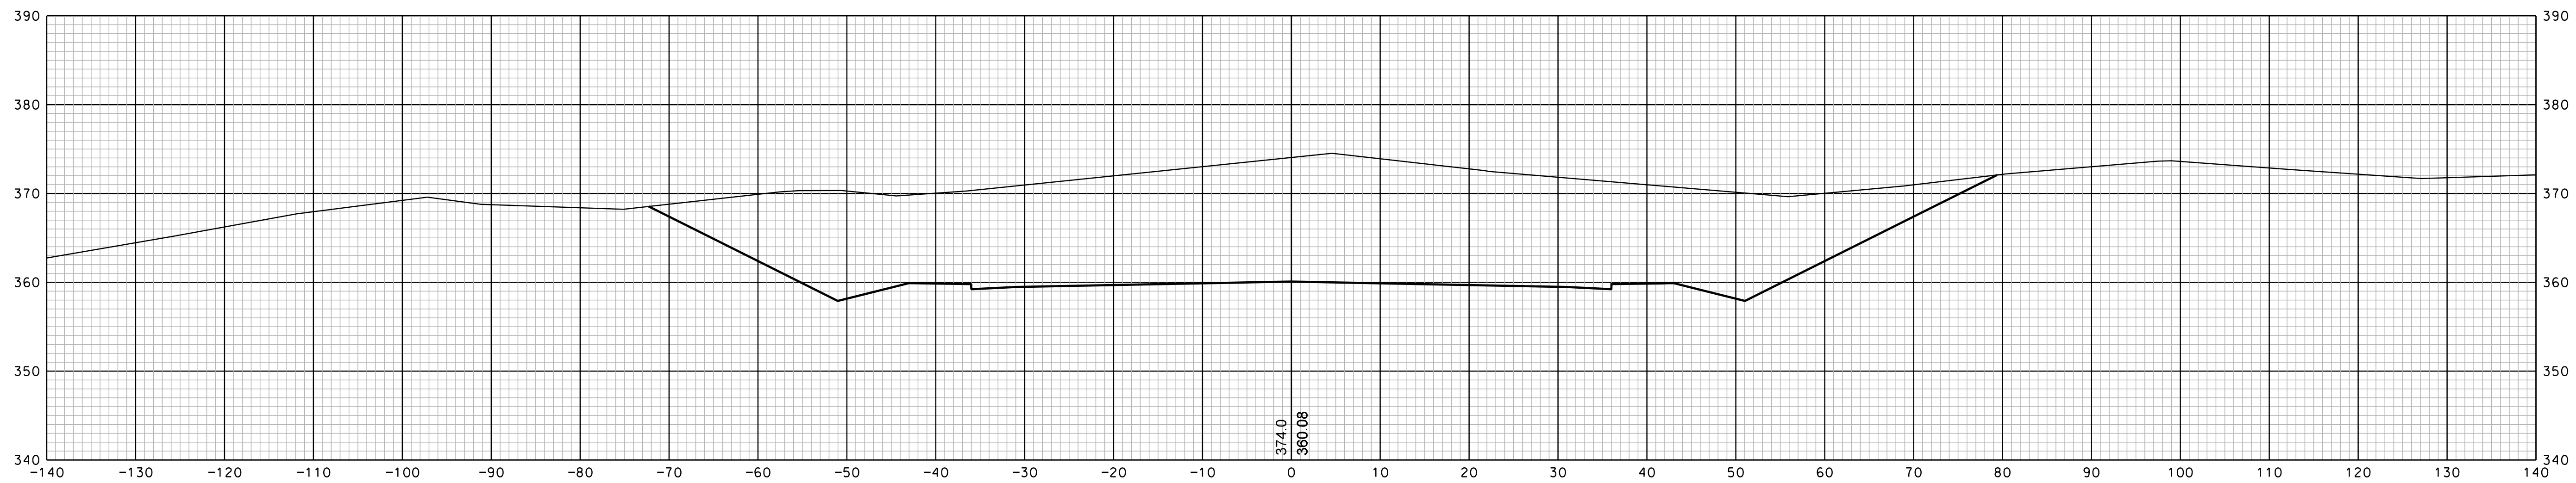


1036+50


SHEET TOTALS					
COMMON EXCAV.	—	C.Y.	ROCK EXCAV.	—	C.Y.
FILL	—	C.Y.	MUCK EXCAV.	—	C.Y.
DGN	STATE PROJECT NO.	SHEET NO.	TOTAL SHEETS		
13065xs	13065	34	350		

REVISIONS AFTER PROPOSAL		STATION	DATE	NUMBER	DESCRIPTION


SDR PROCESSED	DATE	DATE	DATE
NEW DESIGN	EMM	1/23/2020	1/23/2020
SHEET CHECKED	NCF	1/23/2020	
AS BUILT DETAILS	DATE		

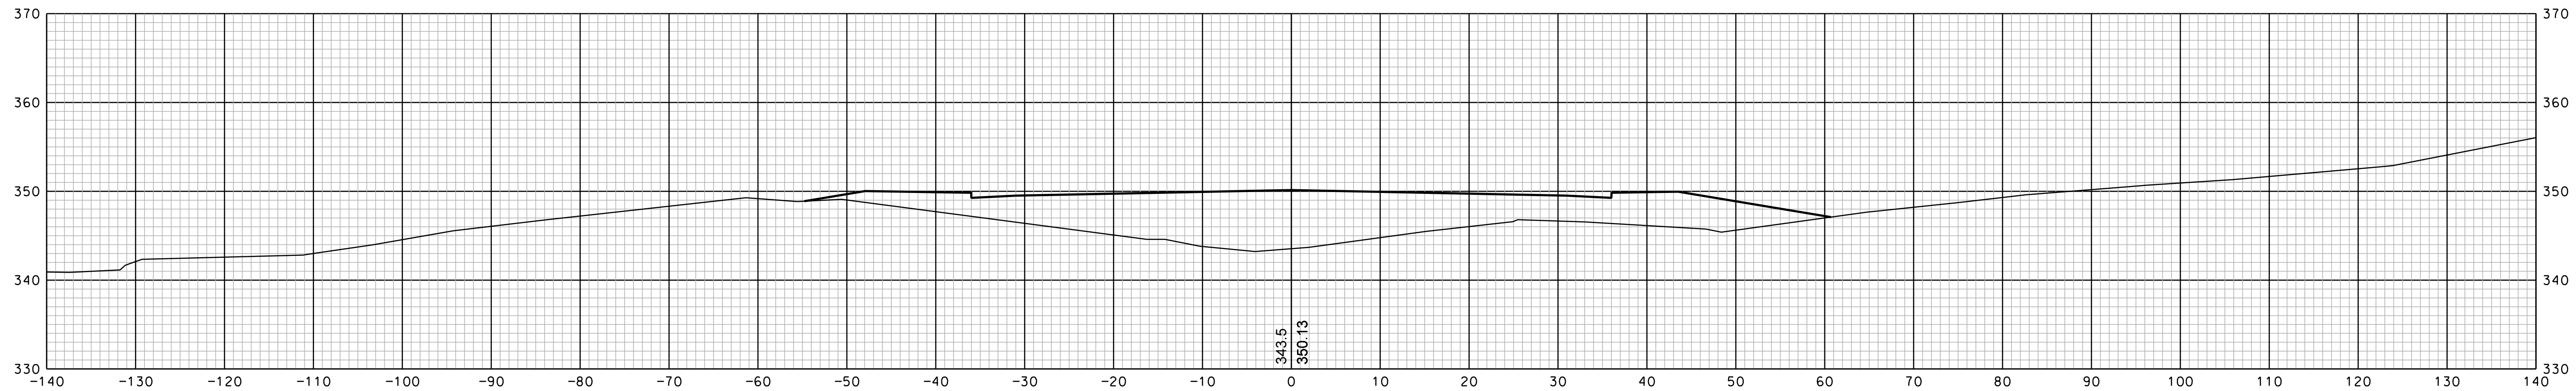

1038+50

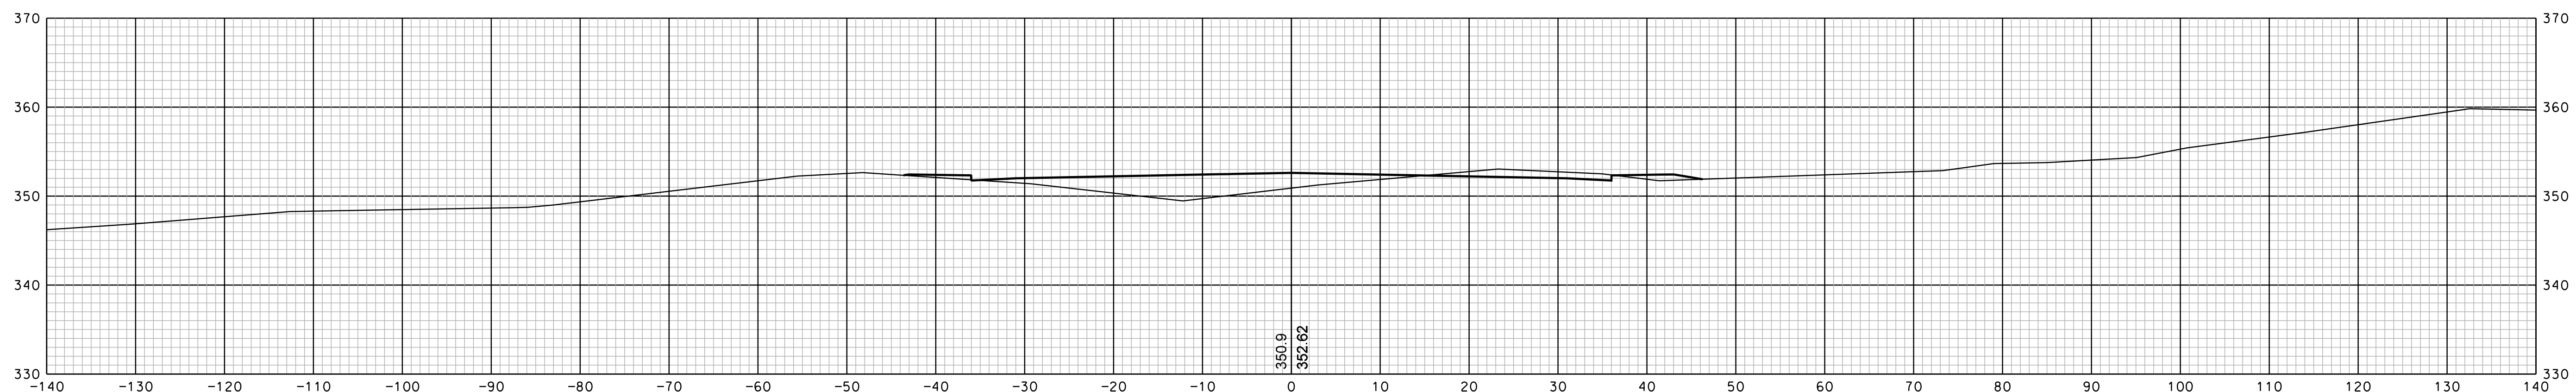

1038+00

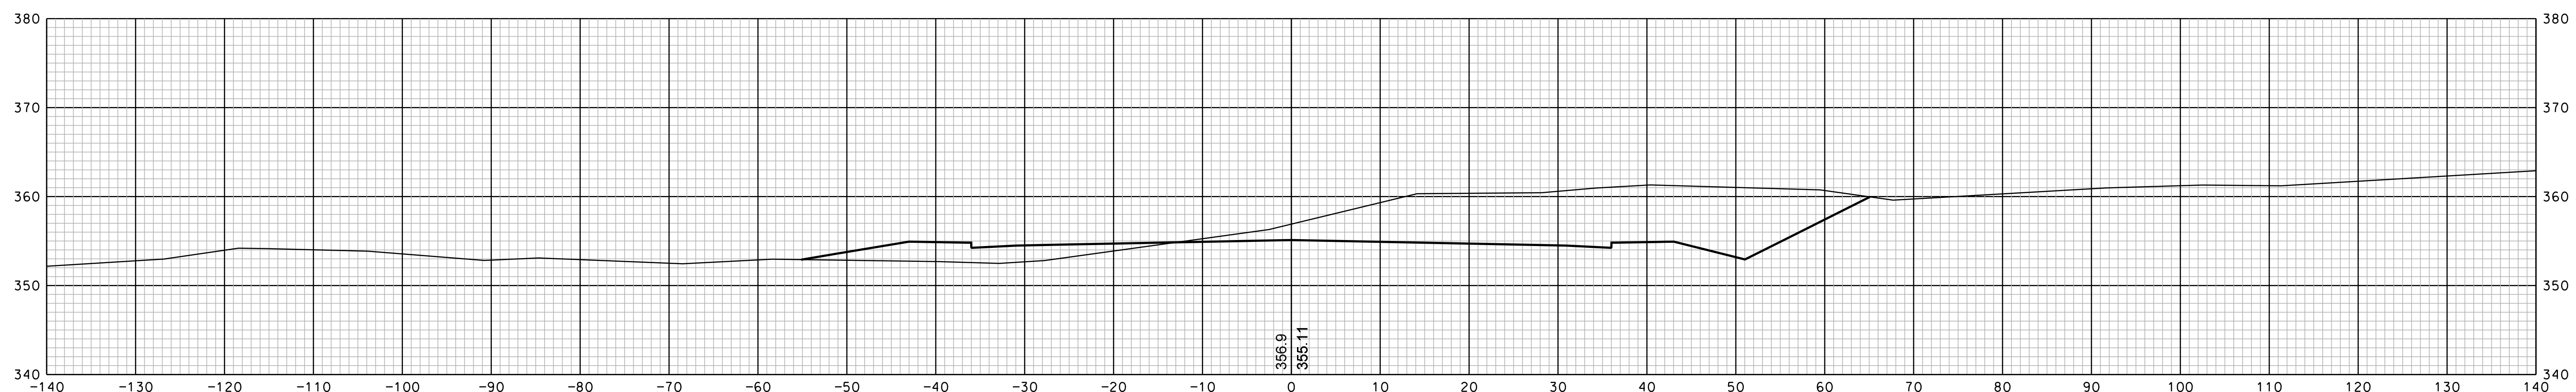


1037+50


SHEET TOTALS					
COMMON EXCAV.	—	C.Y.	ROCK EXCAV.	—	C.Y.
FILL	—	C.Y.	MUCK EXCAV.	—	C.Y.
DGN	STATE PROJECT NO.	SHEET NO.	TOTAL SHEETS		
13065xs	13065	35	350		

REVISIONS AFTER PROPOSAL		STATION	DESCRIPTION
NUMBER	DATE	STATION	DESCRIPTION


SDR PROCESSED	DATE	EMM	DATE	NCF	DATE	AS BUILT DETAILS	DATE
	1/23/2020		1/23/2020		1/23/2020		

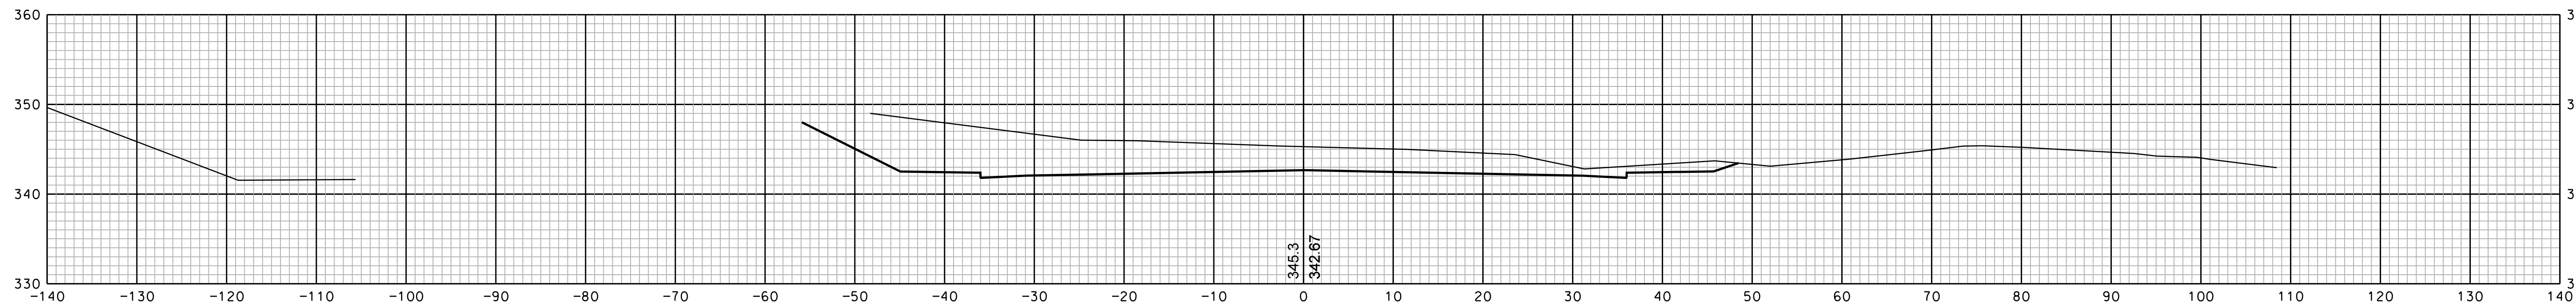

1040+00

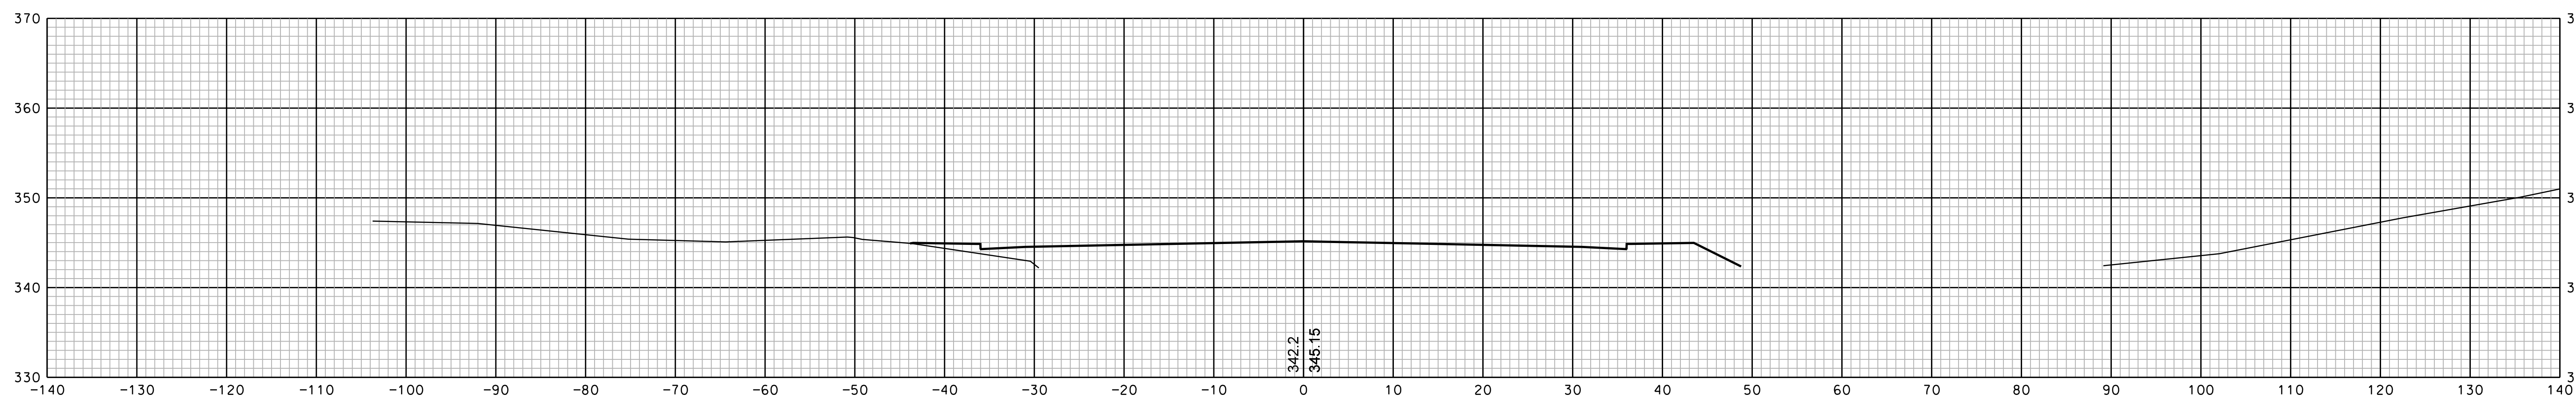

1039+50

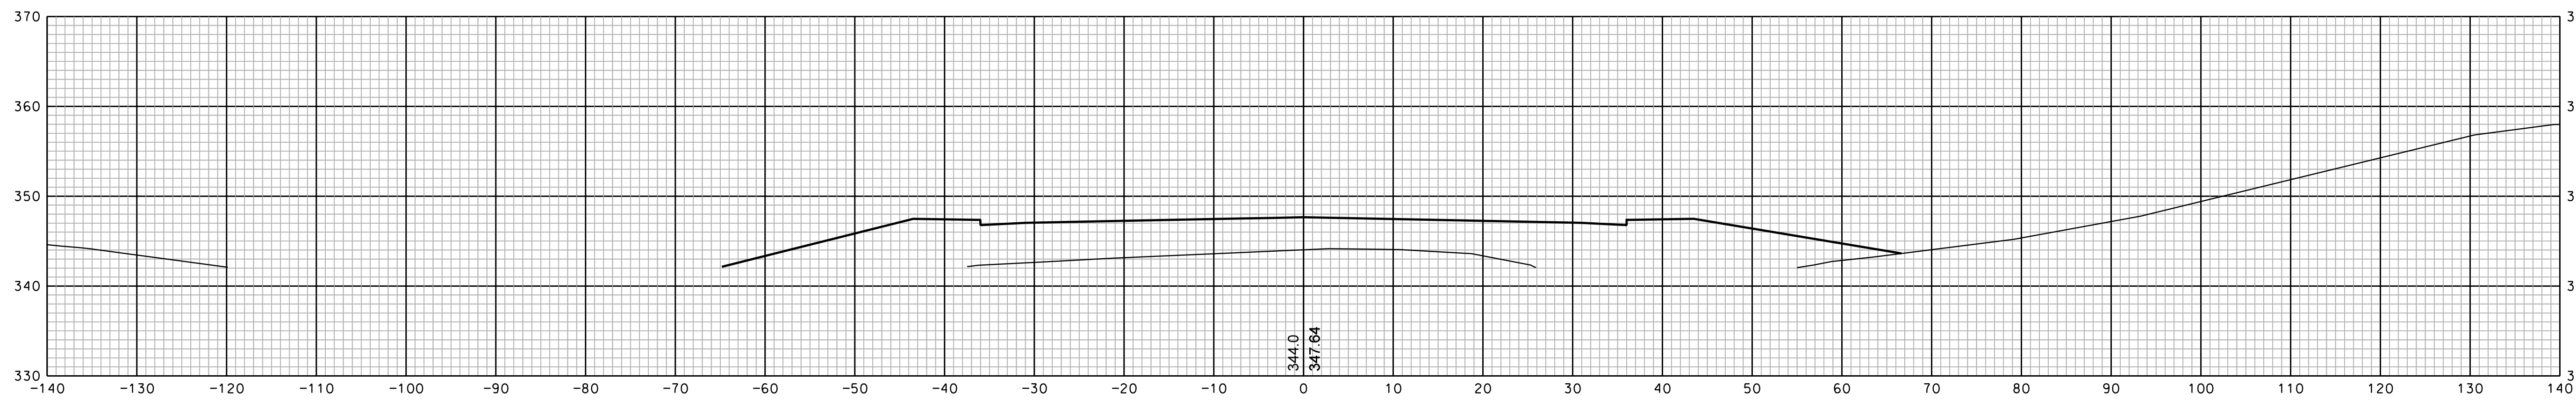


1039+00

SHEET TOTALS					
COMMON EXCAV.	—	C.Y.	ROCK EXCAV.	—	C.Y.
FILL	—	C.Y.	MUCK EXCAV.	—	C.Y.
DGN	STATE PROJECT NO.	SHEET NO.	TOTAL SHEETS		
13065xs	13065	36	350		


REVISIONS AFTER PROPOSAL

NUMBER	DATE	STATION	DESCRIPTION

SDR PROCESSED	DATE	NEW DESIGN	DATE	EMM	DATE	SHEET CHECKED	DATE	NCF	DATE	AS BUILT DETAILS	DATE
			1/23/2020				1/23/2020				

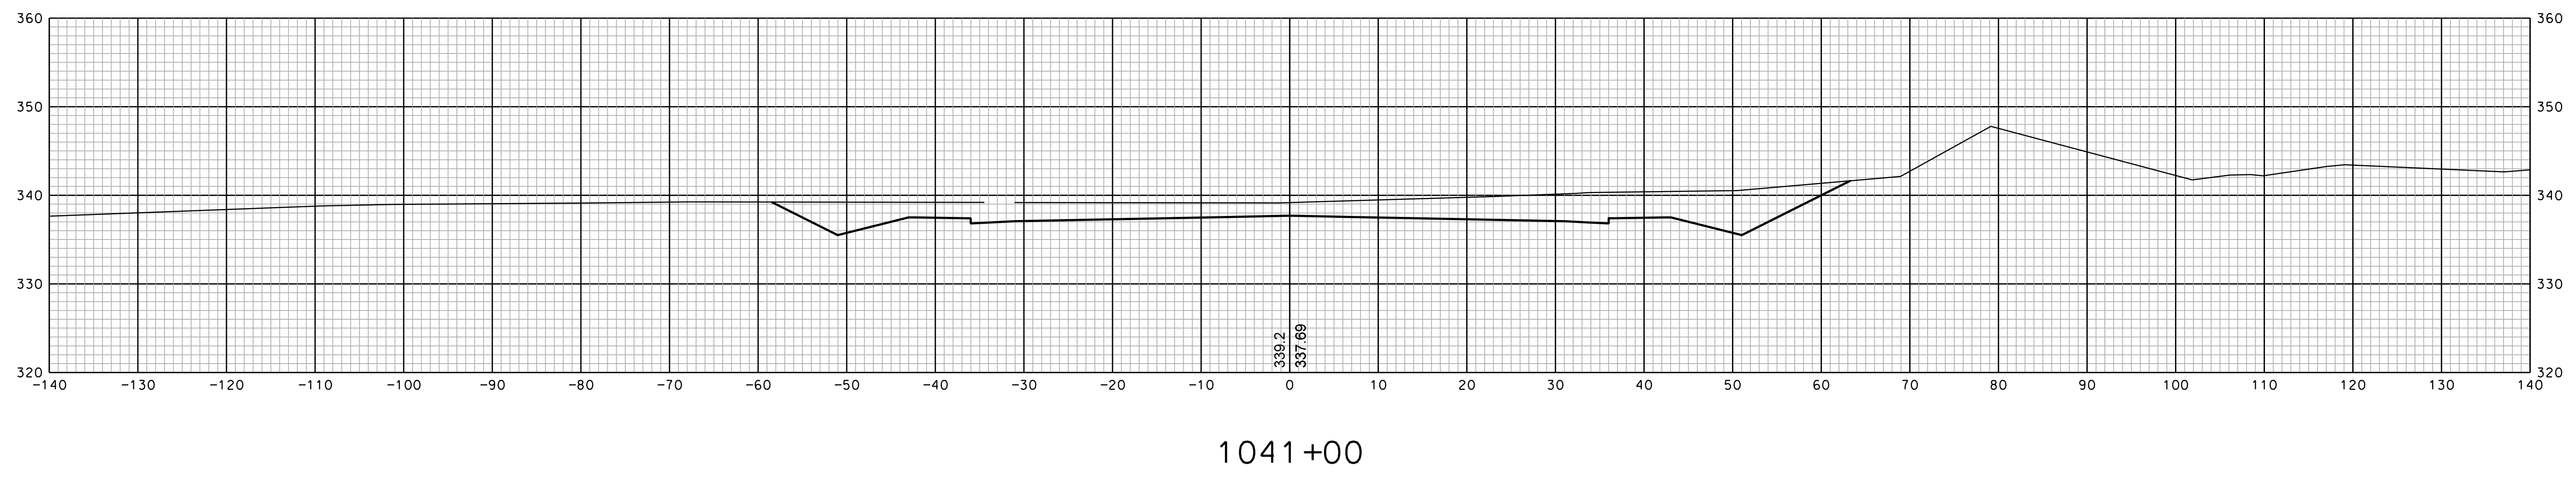


1041+00

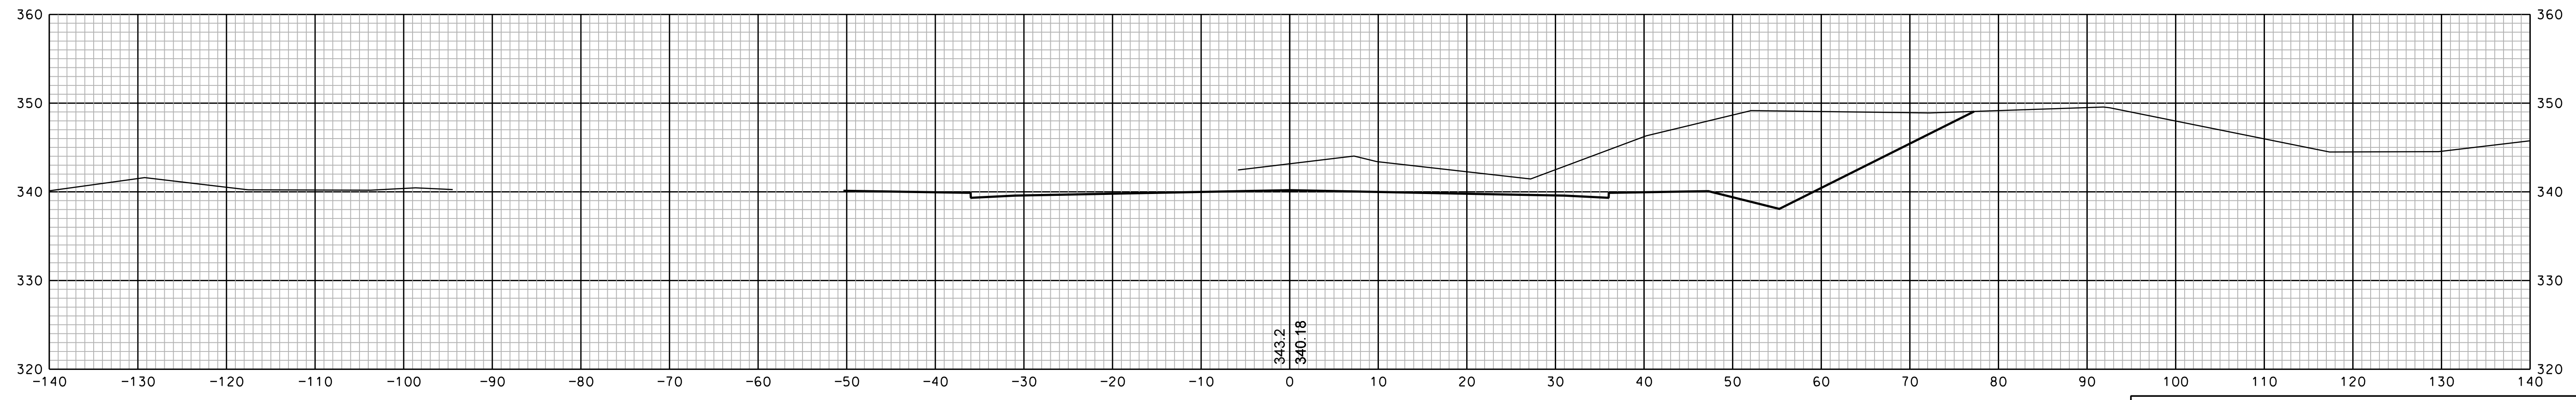


1040+50

SHEET TOTALS			
COMMON EXCAV.	C.Y.	ROCK EXCAV.	C.Y.
FILL	C.Y.	MUCK EXCAV.	C.Y.
DGN	STATE PROJECT NO.	SHEET NO.	TOTAL SHEETS
13065xs	13065	37	350

SDR PROCESSED		DATE		REVISIONS AFTER PROPOSAL	
NEW DESIGN	EMM	DATE	1/23/2020	STATION	DESCRIPTION
SHEET CHECKED	NCF	DATE	1/23/2020	STATION	
AS BUILT DETAILS		DATE		NUMBER	
				DATE	

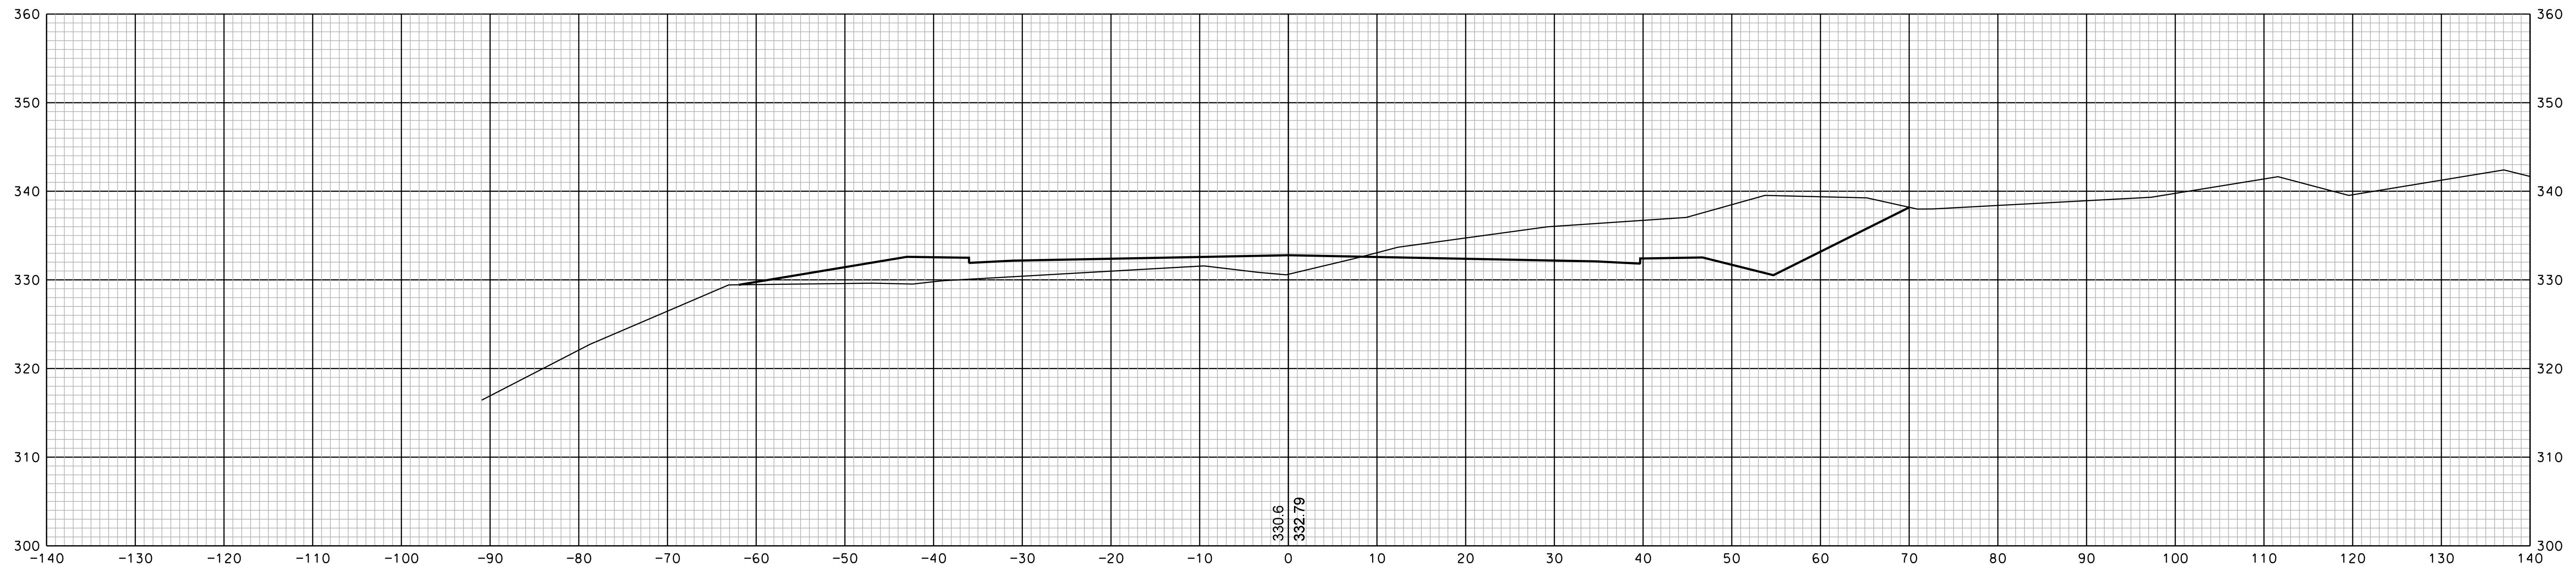

1042+00

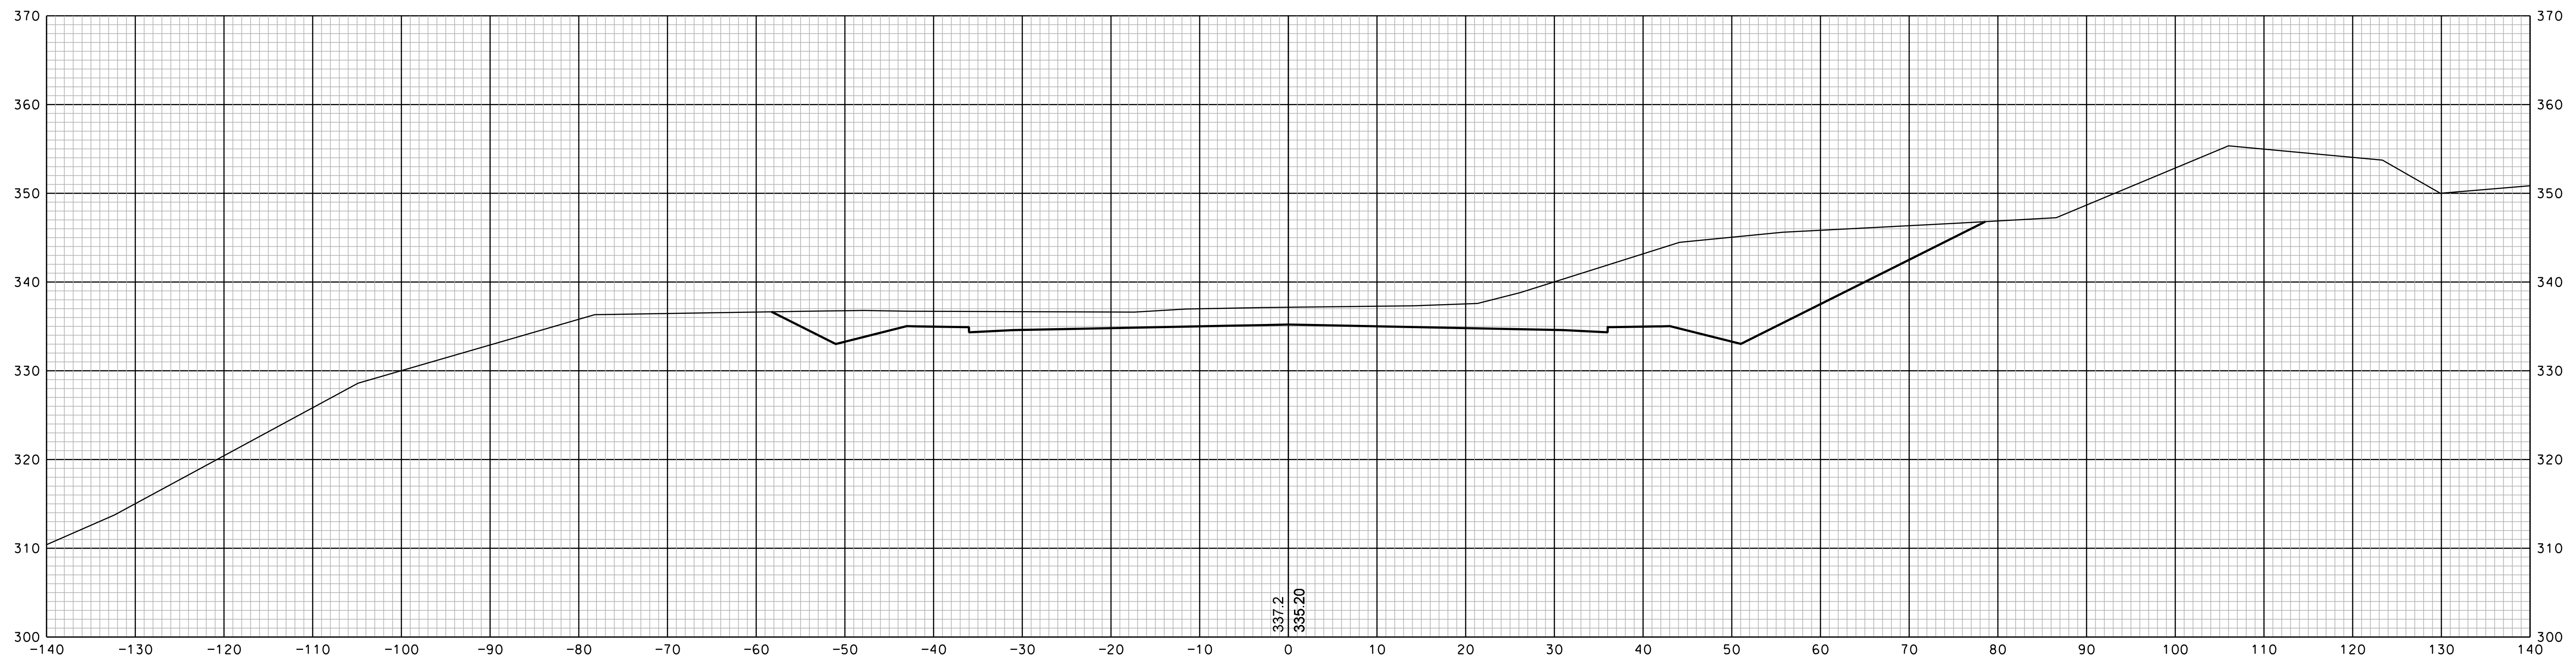


1041+50


SHEET TOTALS					
COMMON EXCAV.	-	C.Y.	ROCK EXCAV.	-	C.Y.
FILL	-	C.Y.	MUCK EXCAV.	-	C.Y.
DGN	STATE PROJECT NO.	SHEET NO.	TOTAL SHEETS		
13065xs	13065	38	350		

REVISIONS AFTER PROPOSAL			
NUMBER	DATE	STATION	DESCRIPTION

SDR PROCESSED	DATE	DATE	DATE
NEW DESIGN	EMM	1/23/2020	1/23/2020
SHEET CHECKED	NCF	1/23/2020	
AS BUILT DETAILS	DATE		

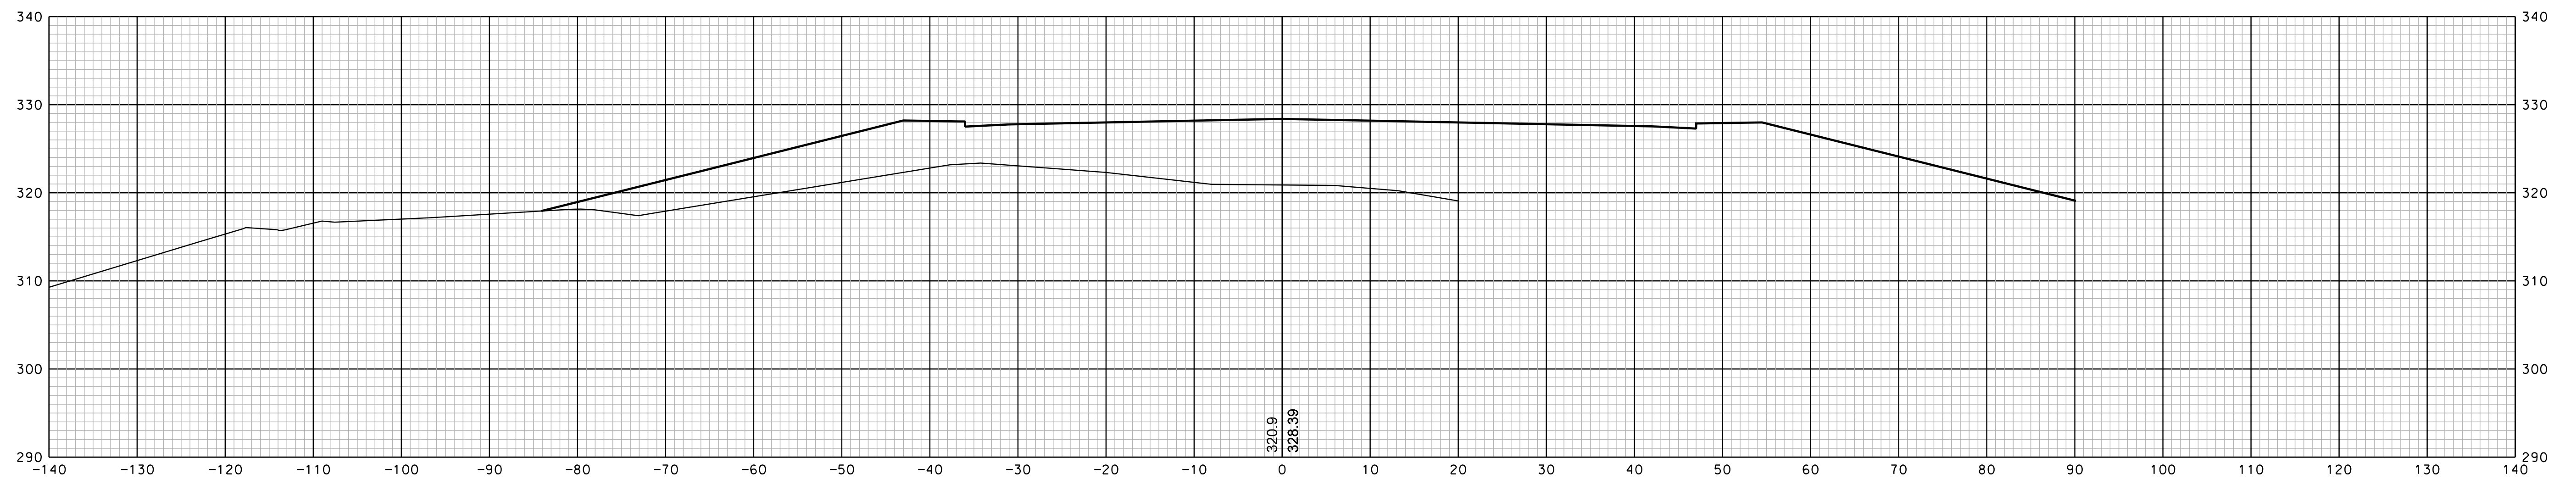

1043+00


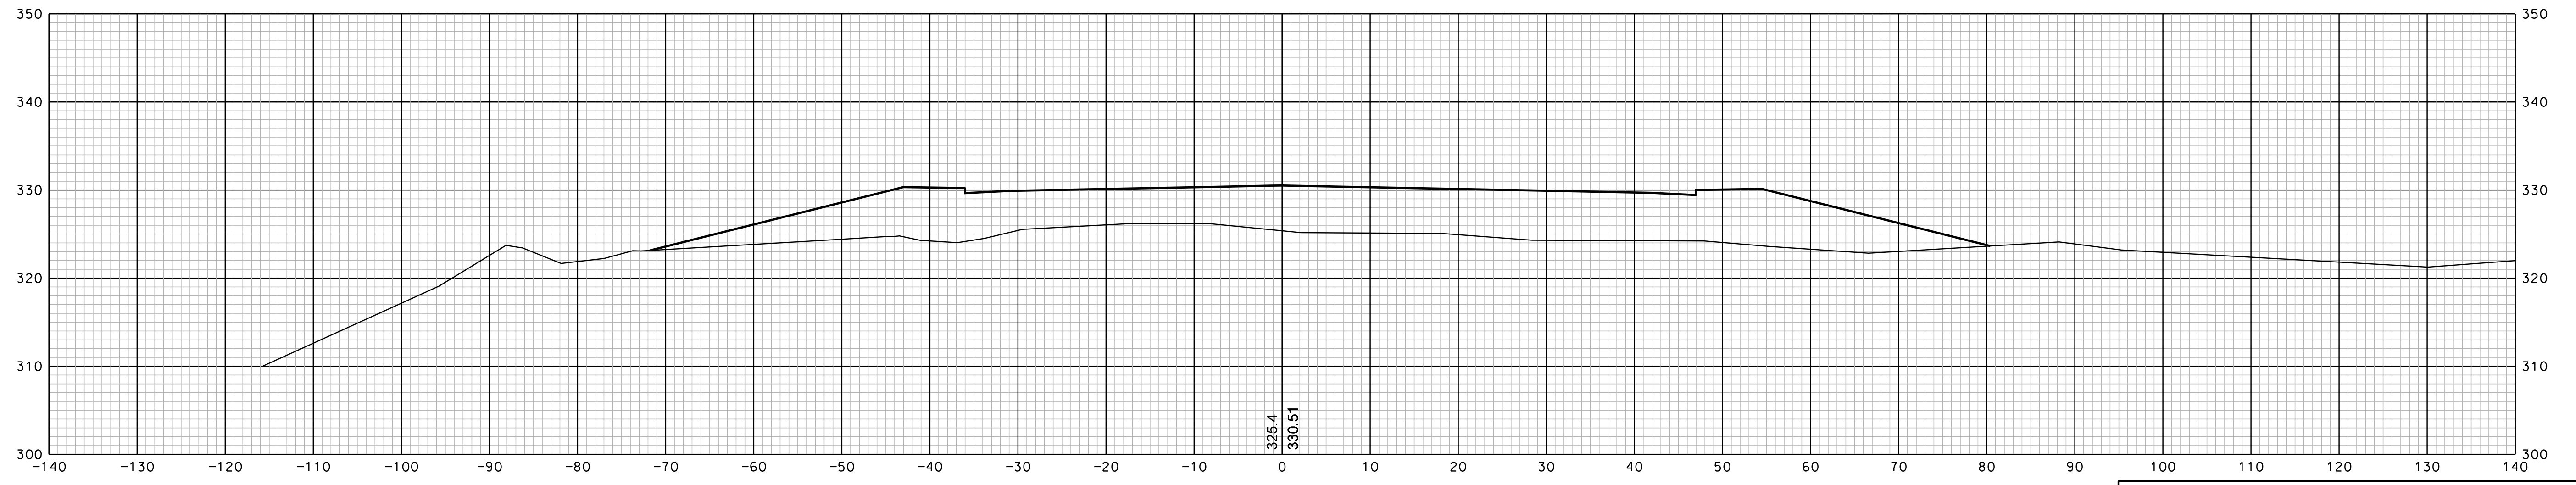


1042+50

SHEET TOTALS			
COMMON EXCAV.	C.Y.	ROCK EXCAV.	C.Y.
FILL	C.Y.	MUCK EXCAV.	C.Y.
DGN	STATE PROJECT NO.	SHEET NO.	TOTAL SHEETS
13065xs	13065	39	350


REVISIONS AFTER PROPOSAL			
NUMBER	DATE	STATION	DESCRIPTION

SDR PROCESSED	DATE	DATE	DATE
NEW DESIGN	EMM	1/23/2020	1/23/2020
SHEET CHECKED	NCF	1/23/2020	
AS BUILT DETAILS	DATE		

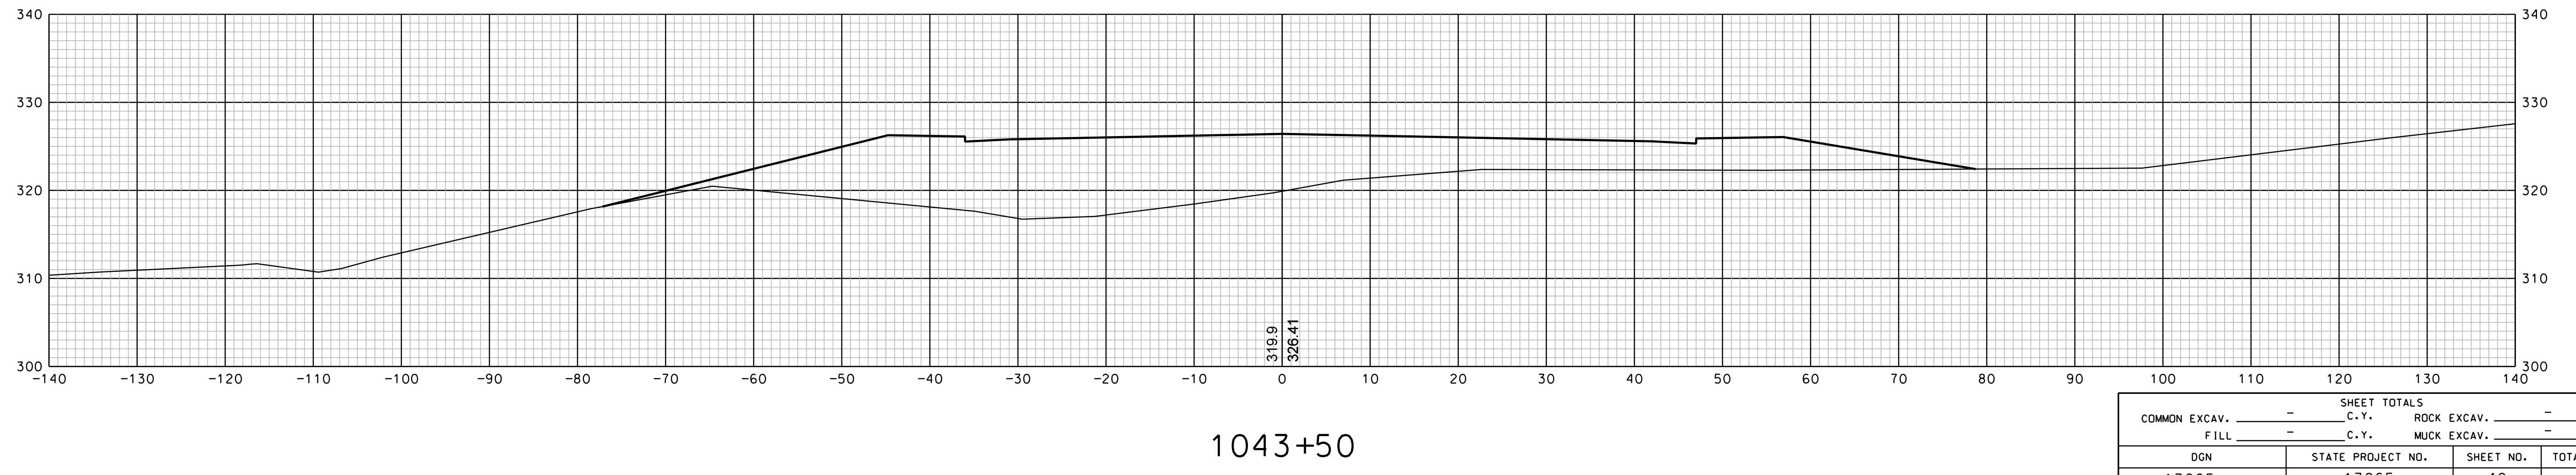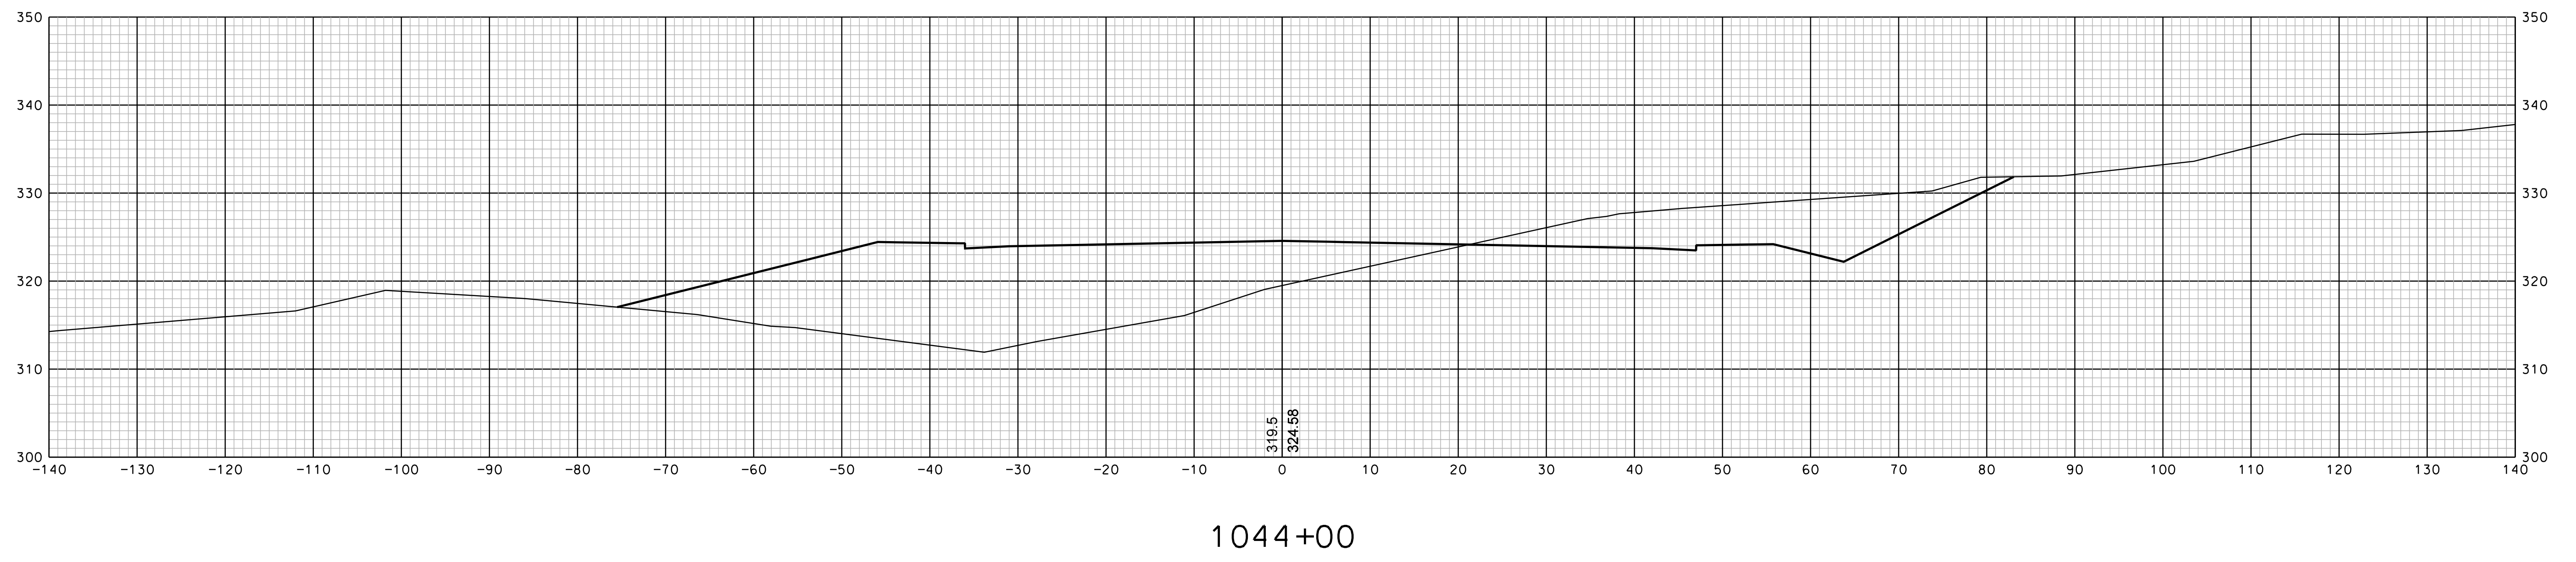


SHEET TOTALS			
COMMON EXCAV.	C.Y.	ROCK EXCAV.	C.Y.
FILL	C.Y.	MUCK EXCAV.	C.Y.
DGN	STATE PROJECT NO.	SHEET NO.	TOTAL SHEETS
13065xs	13065	40	350

SDR PROCESSED		DATE		REVISIONS AFTER PROPOSAL	
NEW DESIGN	EMM	DATE	1/23/2020	STATION	DESCRIPTION
SHEET CHECKED	NCF	DATE	1/23/2020	NUMBER	
AS BUILT DETAILS		DATE			

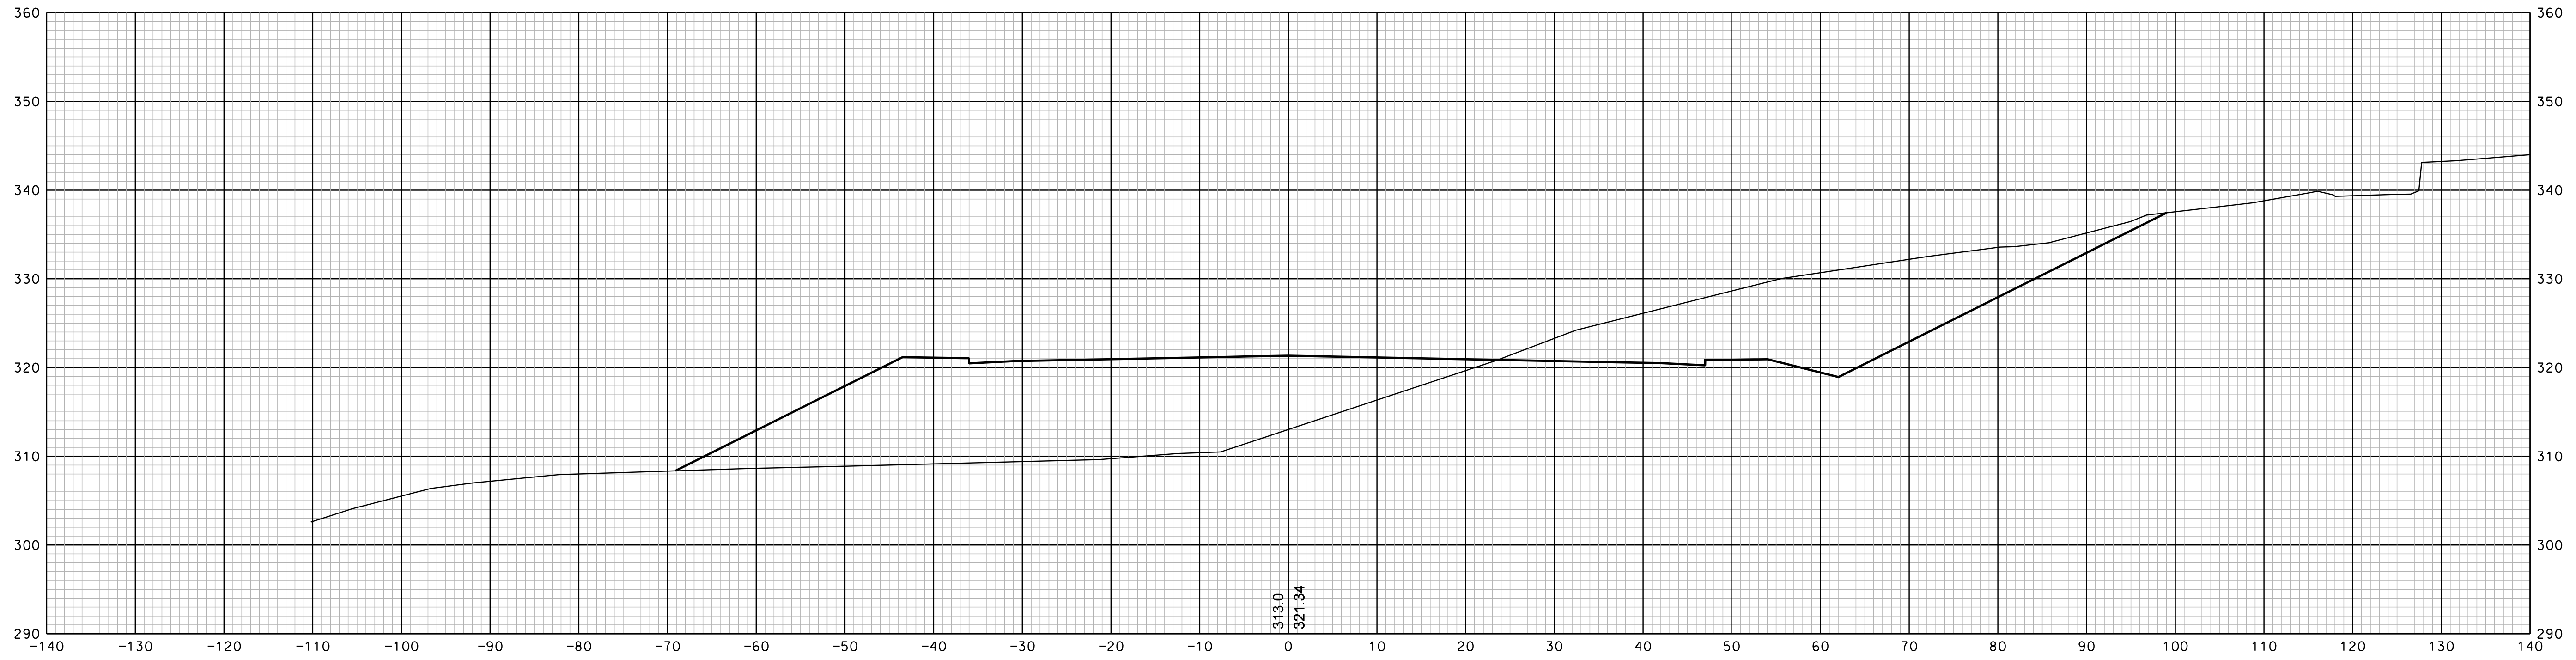


1045+00

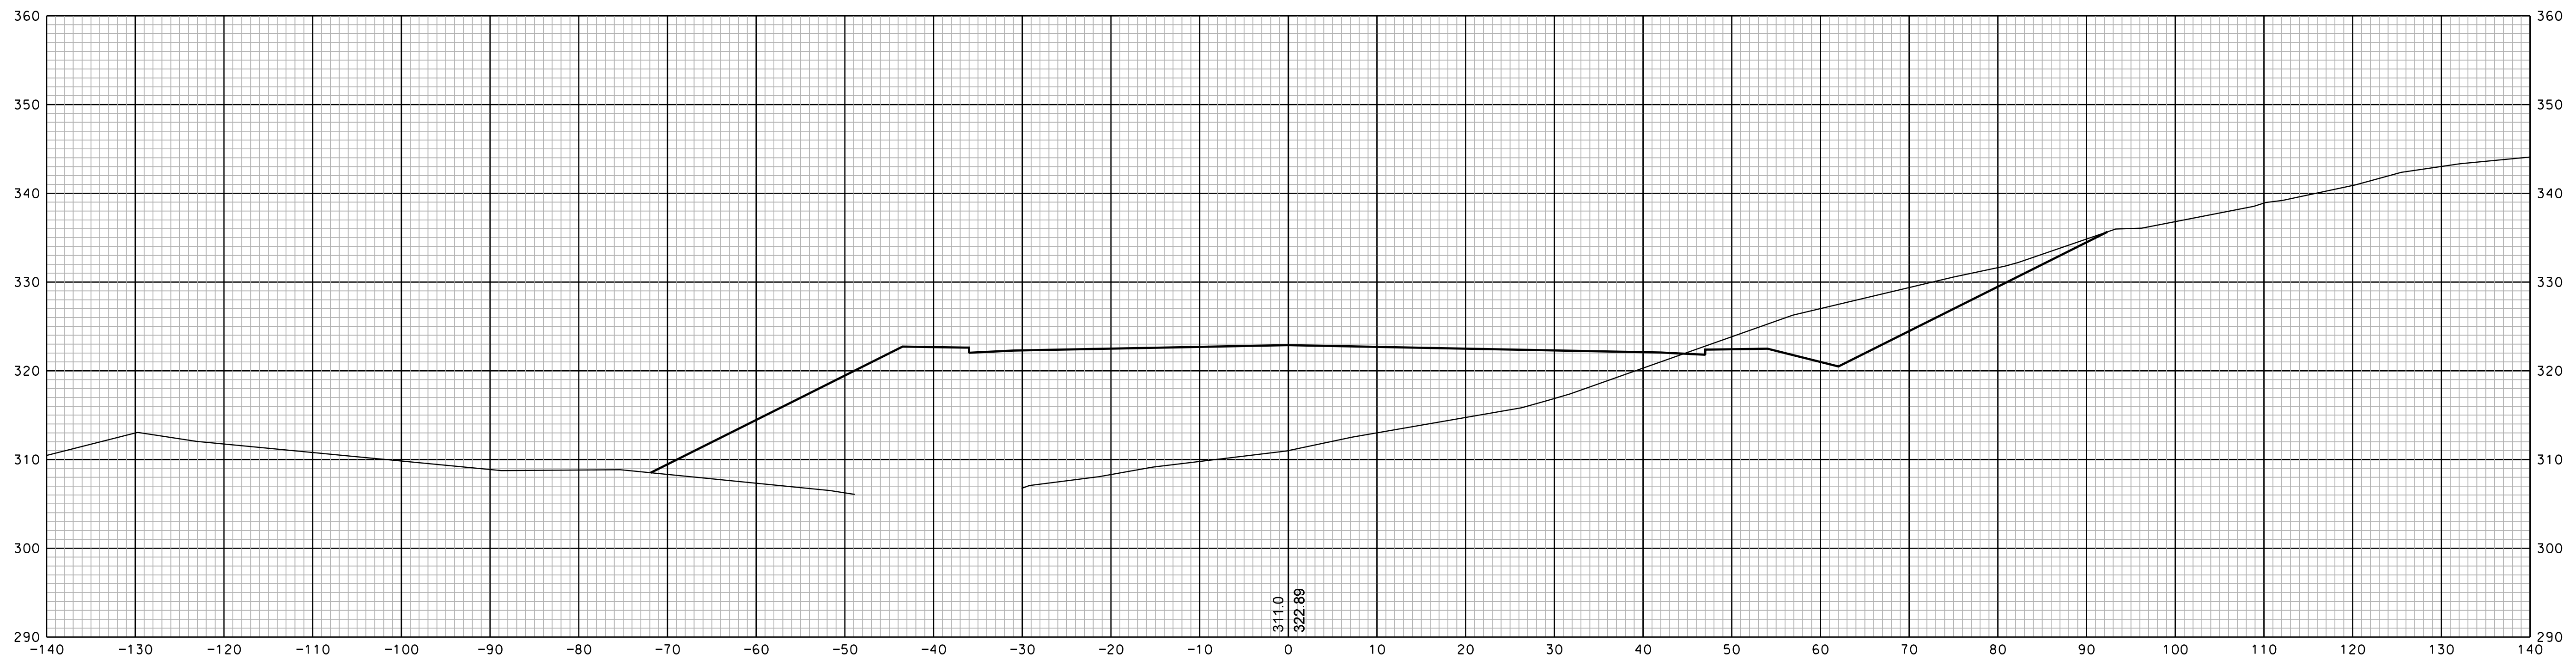


1044+50

SHEET TOTALS					
COMMON EXCAV.	-	C.Y.	ROCK EXCAV.	-	C.Y.
FILL	-	C.Y.	MUCK EXCAV.	-	C.Y.
DGN	STATE PROJECT NO.	SHEET NO.	TOTAL SHEETS		
13065xs	13065	41	350		

SDR PROCESSED		DATE		REVISIONS AFTER PROPOSAL	
NEW DESIGN	EMM	DATE	1/23/2020	STATION	DESCRIPTION
SHEET CHECKED	NCF	DATE	1/23/2020	STATION	
AS BUILT DETAILS		DATE		NUMBER	
		DATE		DATE	

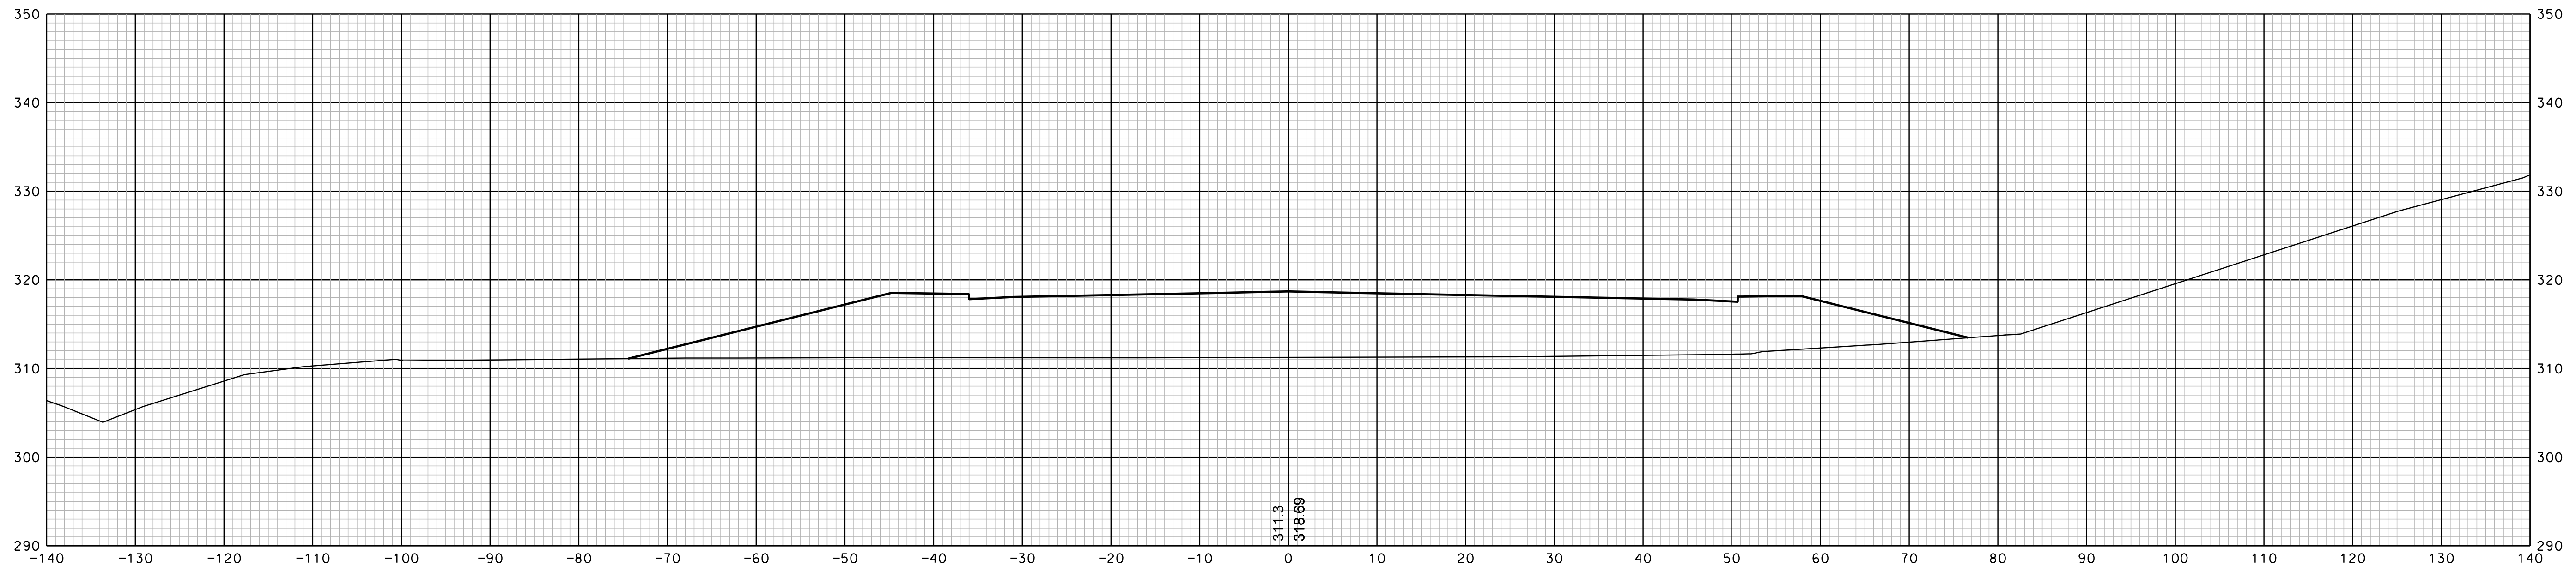

1046+00

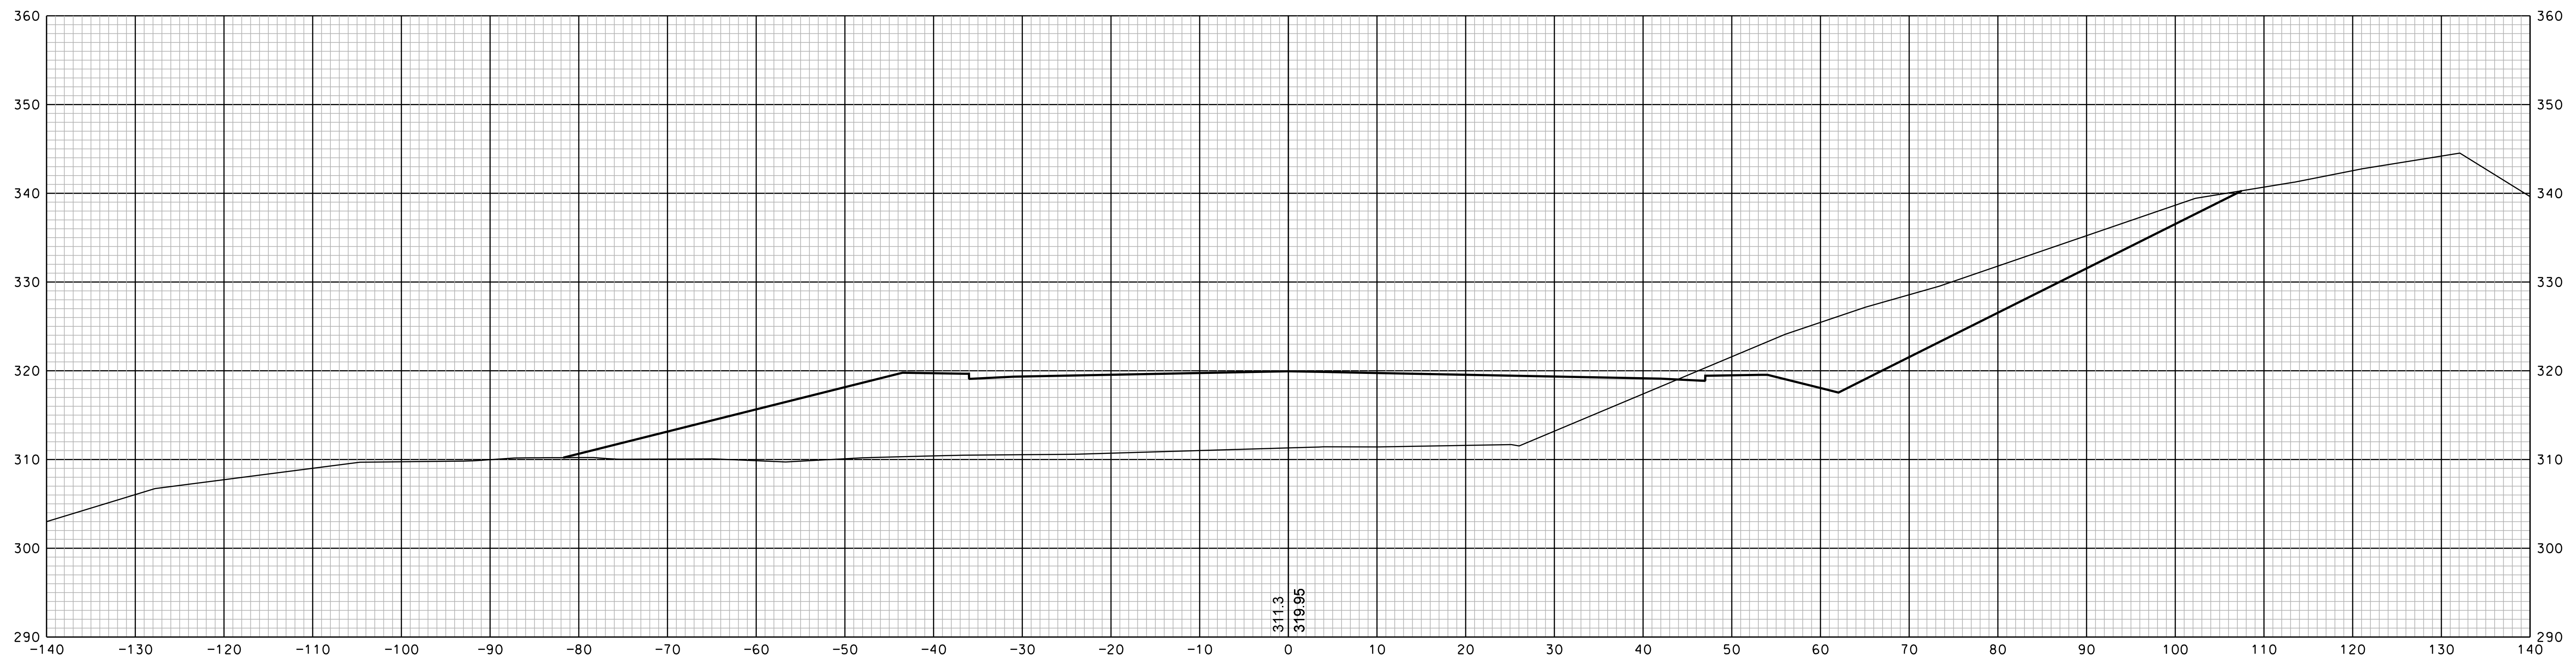


1045+50


COMMON EXCAV.		SHEET TOTALS		ROCK EXCAV.	
-	-	C.Y.	-	C.Y.	-
FILL		C.Y.		MUCK EXCAV.	
-	-	C.Y.	-	C.Y.	-
DGN	STATE PROJECT NO.	SHEET NO.	TOTAL SHEETS		
13065xs	13065	42	350		

REVISIONS AFTER PROPOSAL			
STATION	DESCRIPTION		
NUMBER	DATE	STATION	DESCRIPTION

SDR PROCESSED	DATE	DATE	DATE
NEW DESIGN	EMM	1/23/2020	1/23/2020
SHEET CHECKED	NCF	1/23/2020	
AS BUILT DETAILS	DATE		

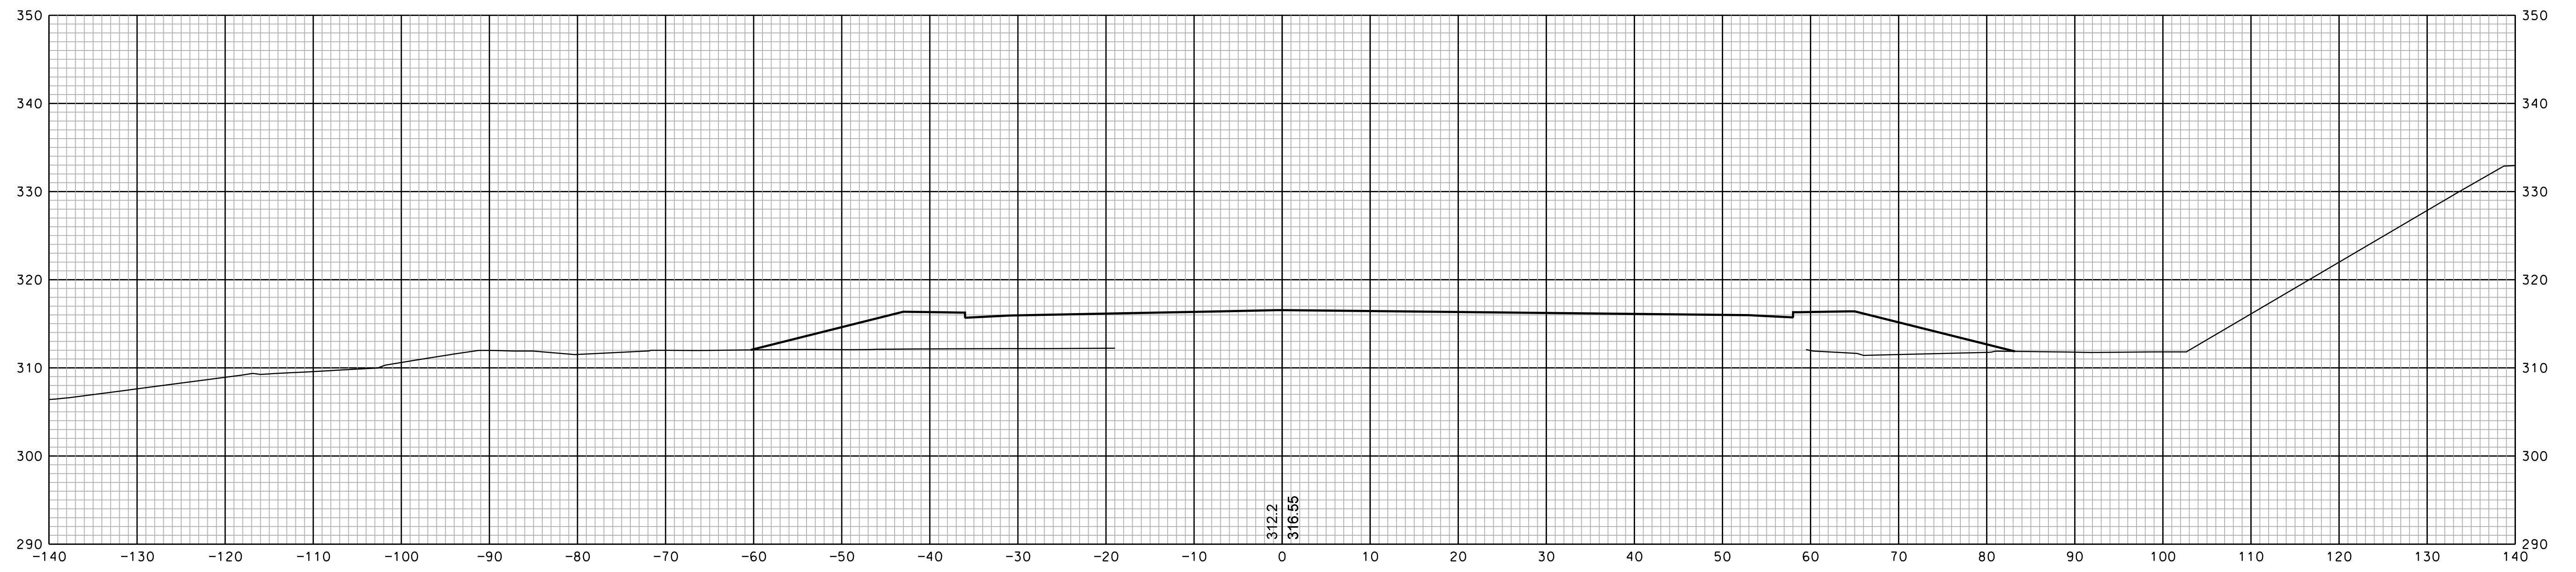

1047+00

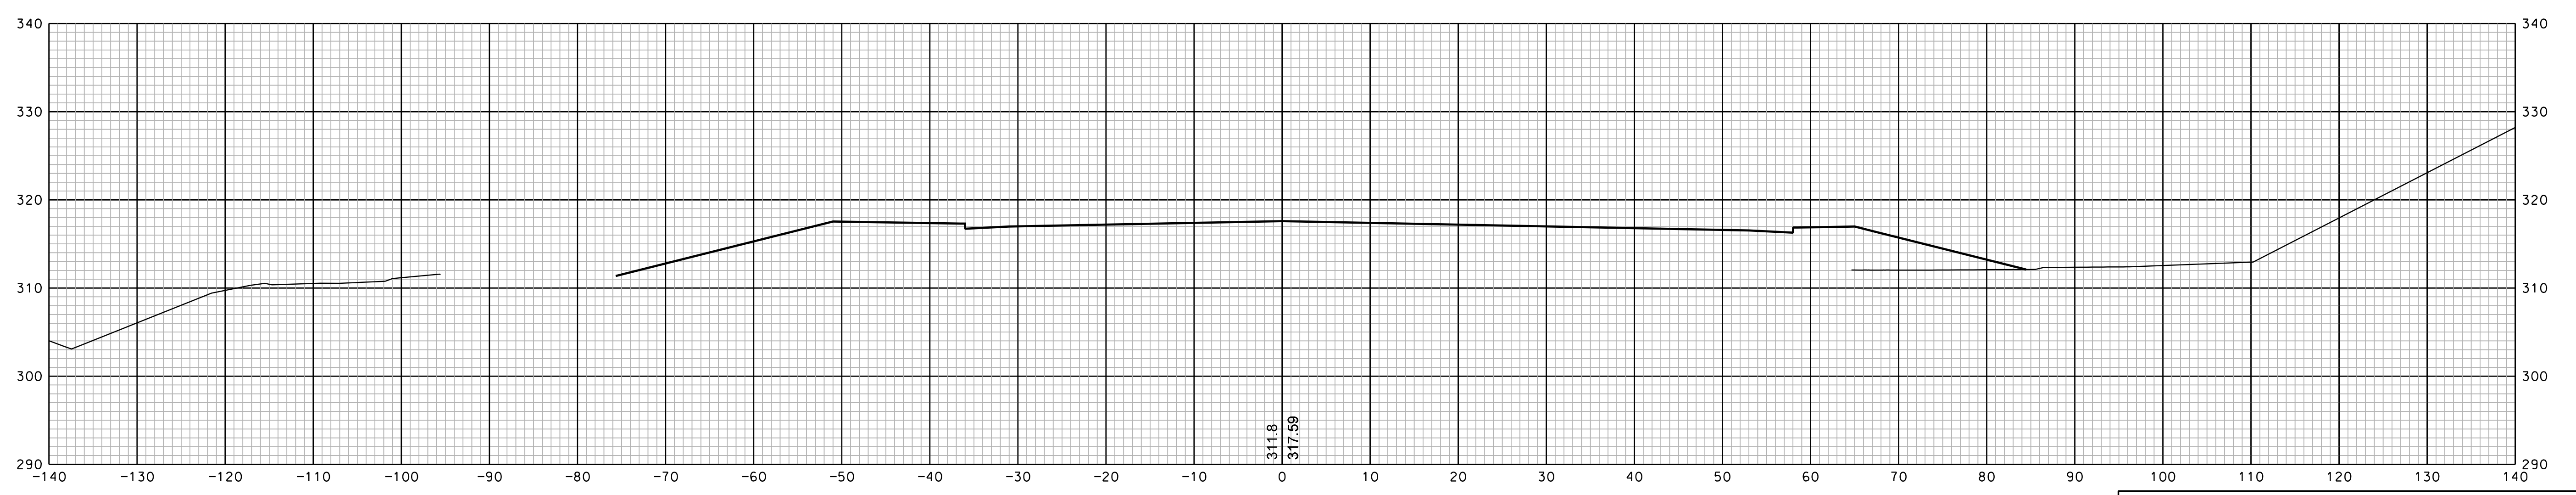

1046+50


SHEET TOTALS			
COMMON EXCAV.	C.Y.	ROCK EXCAV.	C.Y.
FILL	C.Y.	MUCK EXCAV.	C.Y.
DGN	STATE PROJECT NO.	SHEET NO.	TOTAL SHEETS
13065xs	13065	43	350

REVISIONS AFTER PROPOSAL	
STATION	DESCRIPTION
NUMBER	DATE

SDR PROCESSED	DATE
NEW DESIGN	DATE
SHEET CHECKED	DATE
AS BUILT DETAILS	DATE
EMM	1/23/2020
NCF	1/23/2020




1048+00

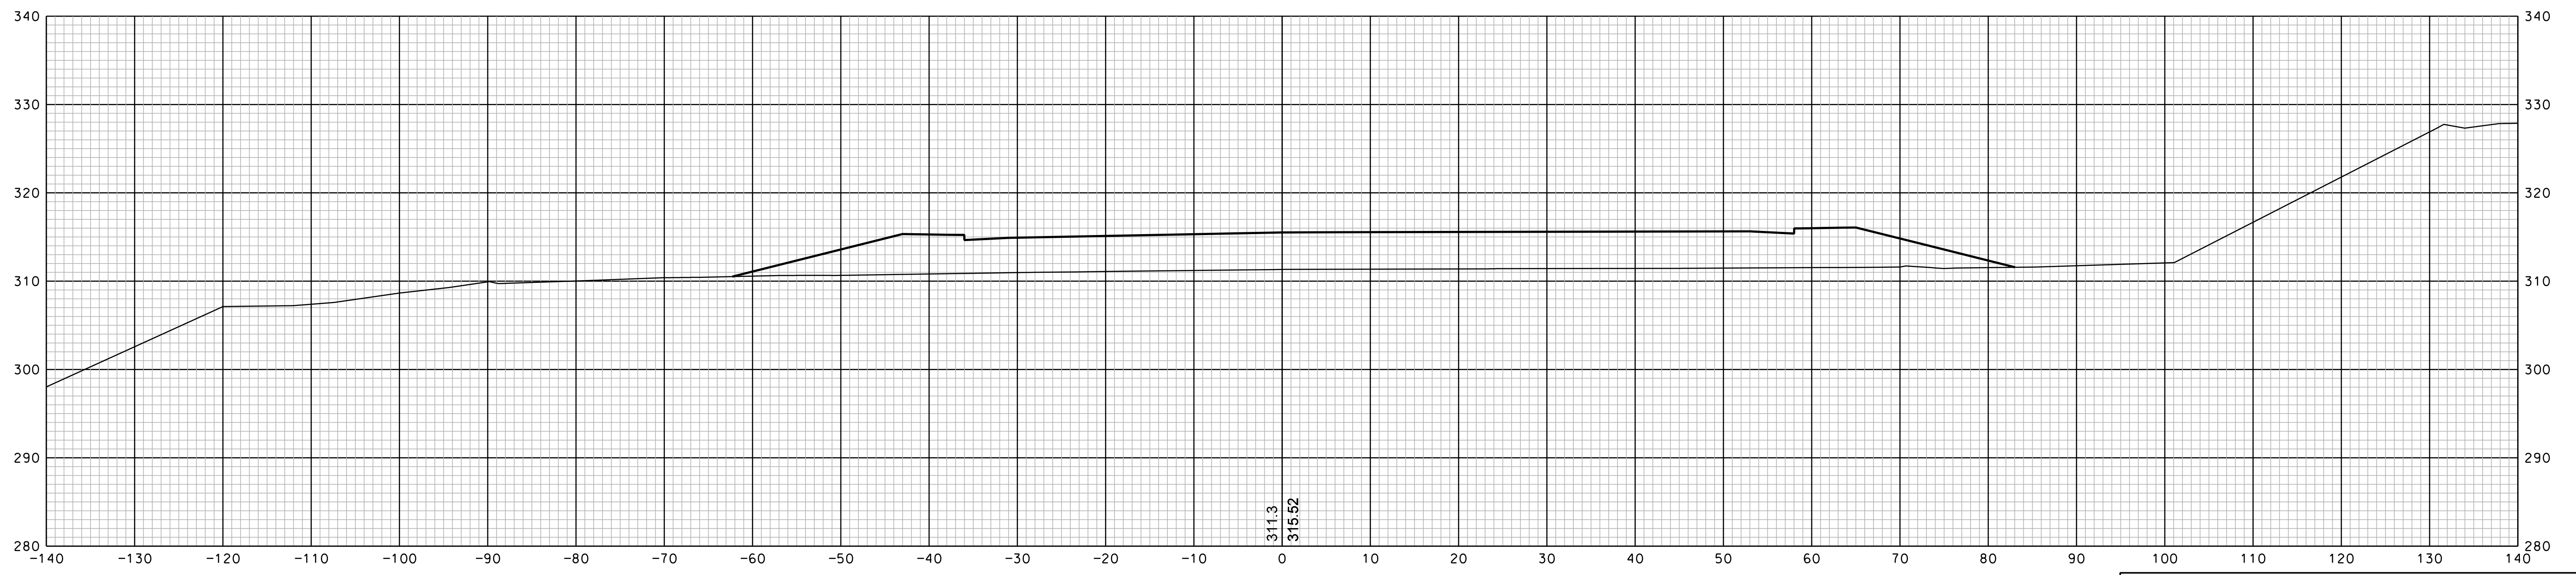


1047+50

SHEET TOTALS					
COMMON EXCAV.	—	C.Y.	ROCK EXCAV.	—	C.Y.
FILL	—	C.Y.	MUCK EXCAV.	—	C.Y.
DGN	STATE PROJECT NO.	SHEET NO.	TOTAL SHEETS		
13065xs	13065	44	350		


SDR PROCESSED		DATE		REVISIONS AFTER PROPOSAL	
NEW DESIGN	EMM	DATE	1/23/2020	STATION	DESCRIPTION
SHEET CHECKED	NCF	DATE	1/23/2020	NUMBER	
AS BUILT DETAILS		DATE			

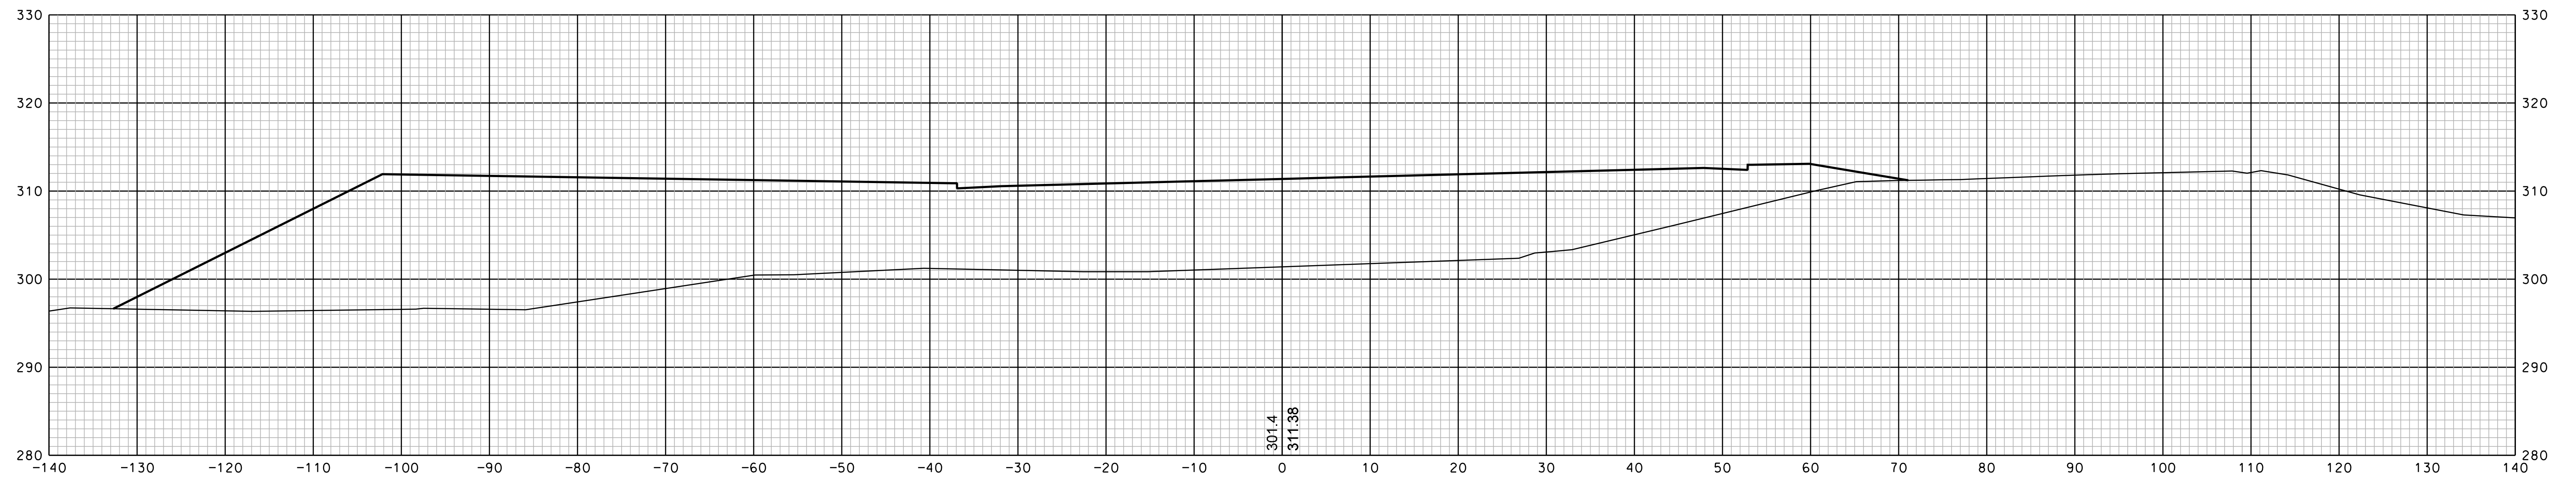

1049+50

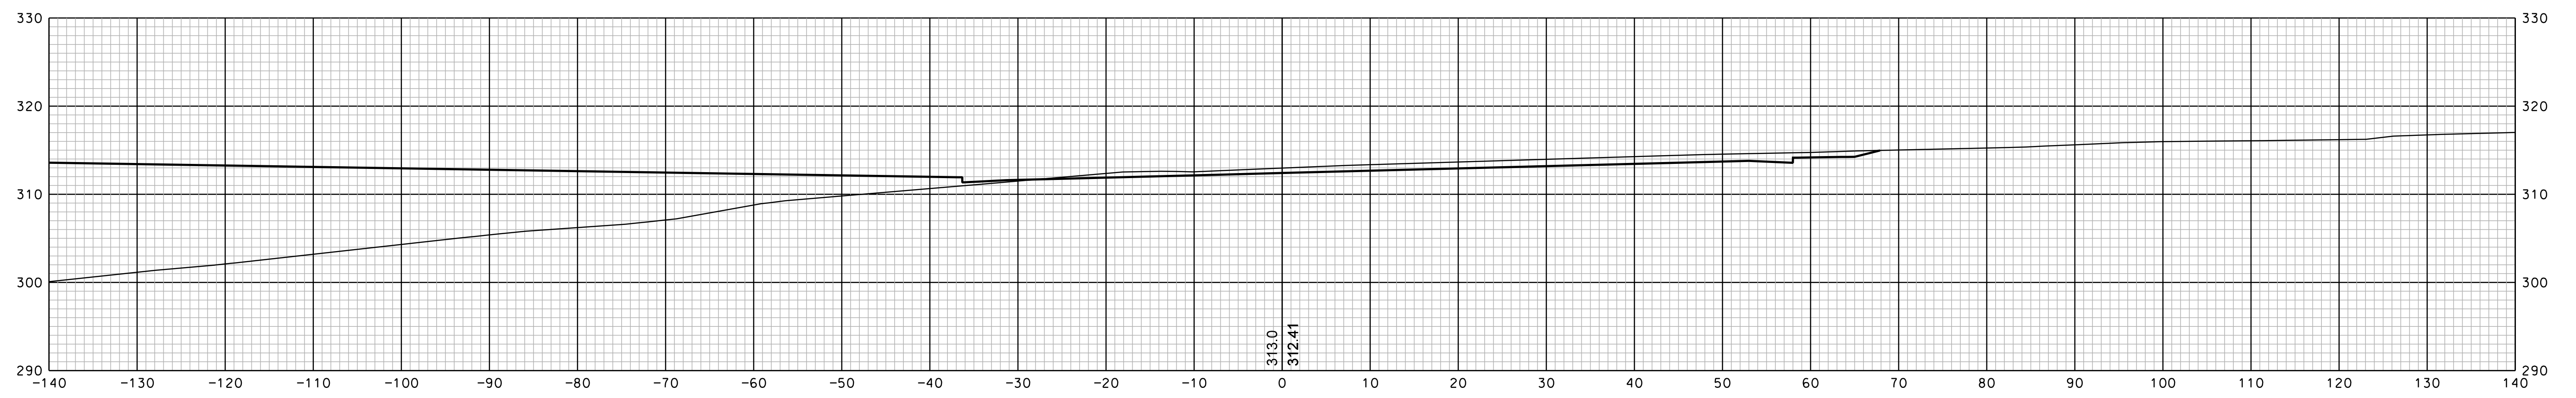

1049+00

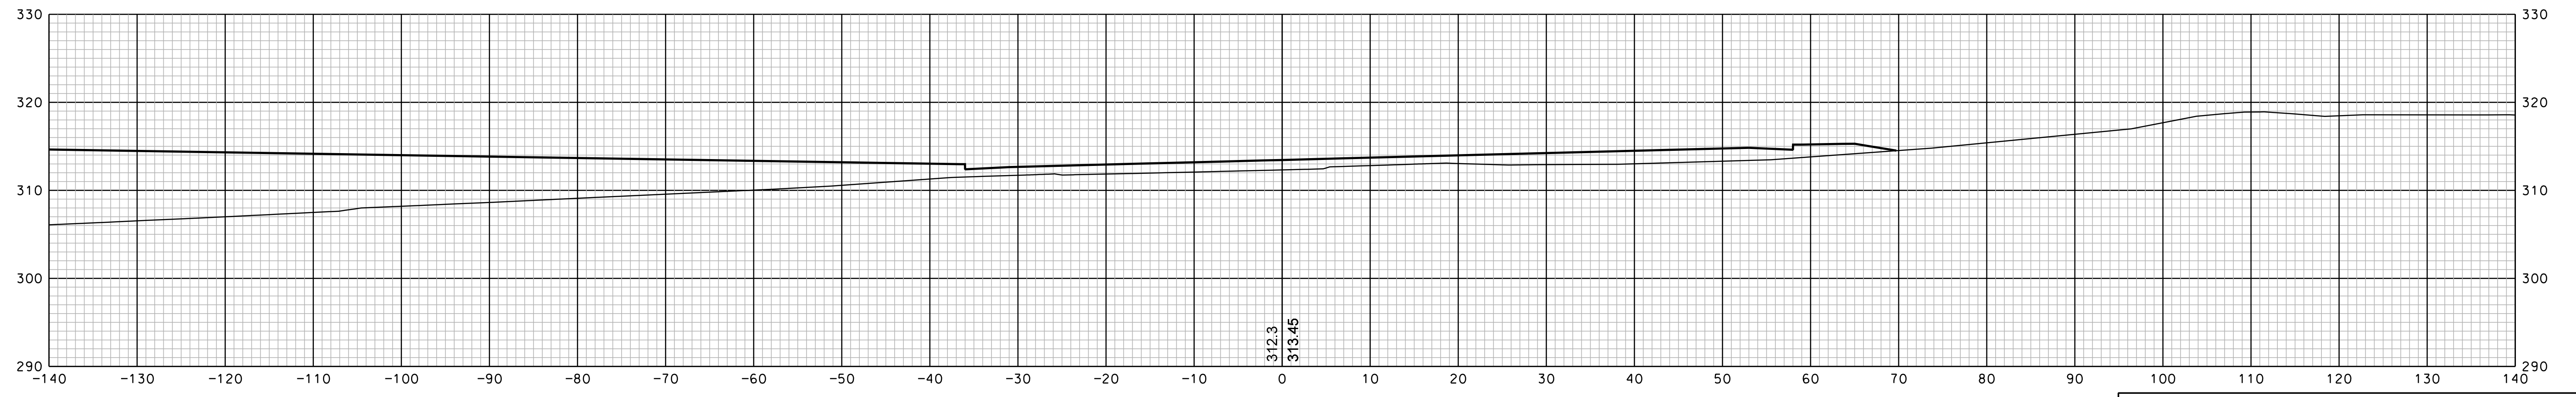


1048+50


SHEET TOTALS					
COMMON EXCAV.	—	C.Y.	ROCK EXCAV.	—	C.Y.
FILL	—	C.Y.	MUCK EXCAV.	—	C.Y.
DGN	STATE PROJECT NO.	SHEET NO.	TOTAL SHEETS		
13065xs	13065	45	350		

REVISIONS AFTER PROPOSAL			
NUMBER	DATE	STATION	DESCRIPTION

SDR PROCESSED	DATE	
NEW DESIGN	DATE	1/23/2020
EMM	DATE	1/23/2020
SHEET CHECKED	DATE	
NCF	DATE	
AS BUILT DETAILS	DATE	

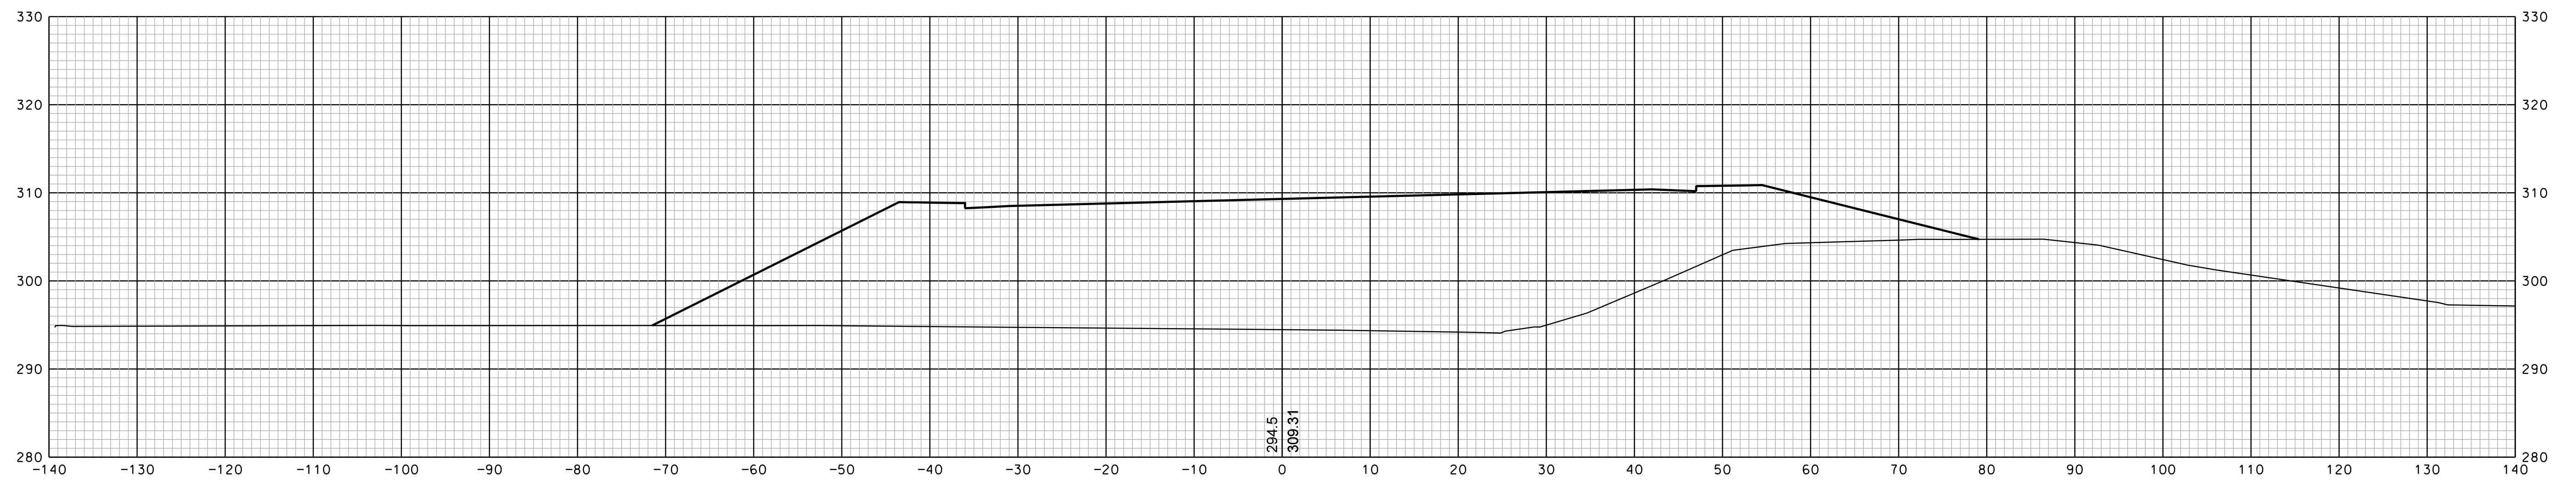


1050+50

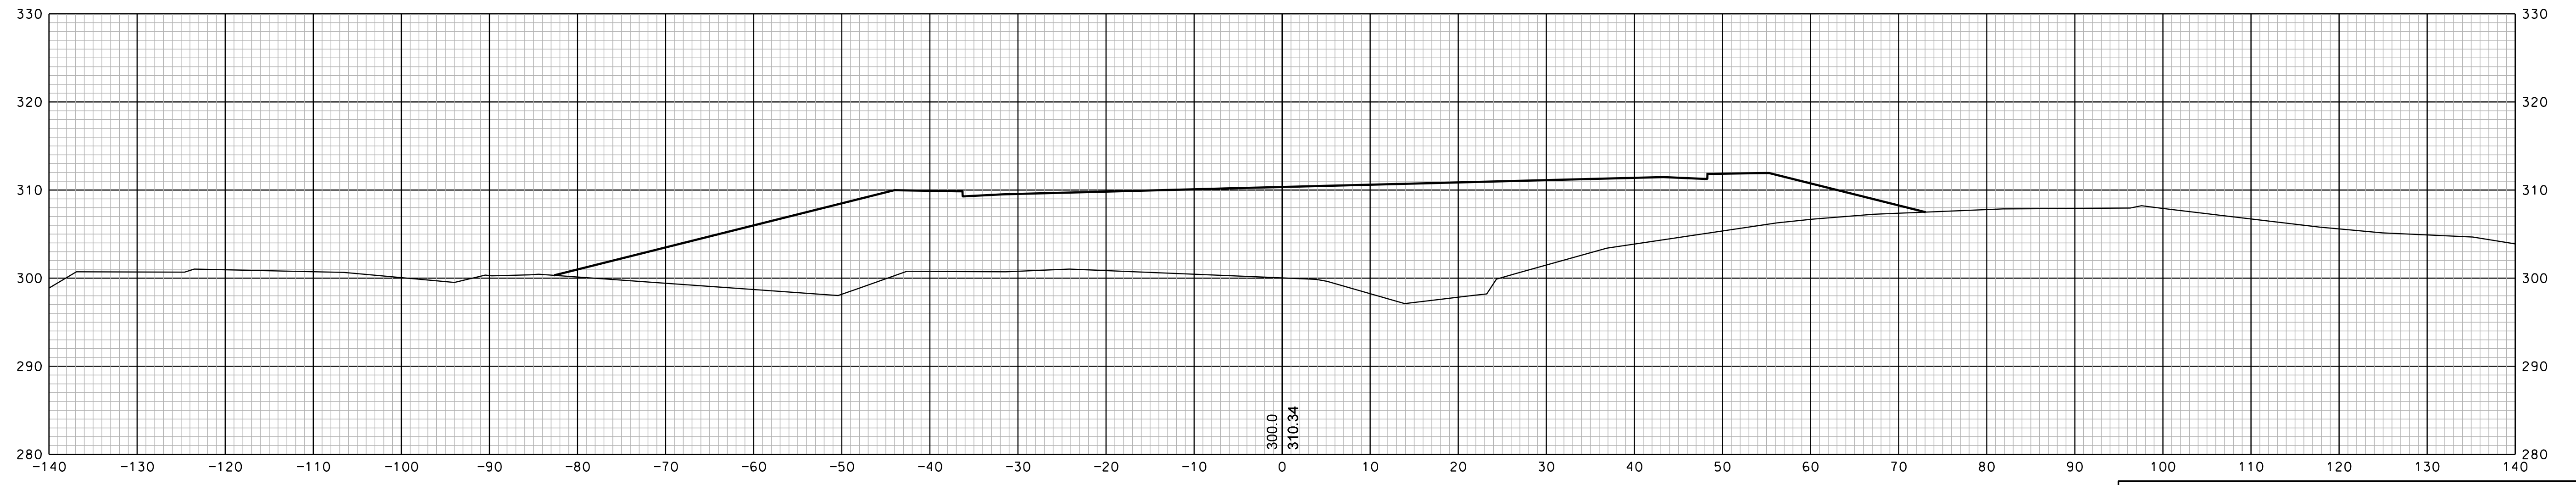


1050+00

SHEET TOTALS			
COMMON EXCAV.	C.Y.	ROCK EXCAV.	C.Y.
FILL	C.Y.	MUCK EXCAV.	C.Y.
DGN	STATE PROJECT NO.	SHEET NO.	TOTAL SHEETS
13065xs	13065	46	350


SDR PROCESSED		DATE		REVISIONS AFTER PROPOSAL	
NEW DESIGN	EMM	DATE	1/23/2020	STATION	DESCRIPTION
SHEET CHECKED	NCF	DATE	1/23/2020	NUMBER	
AS BUILT DETAILS		DATE			

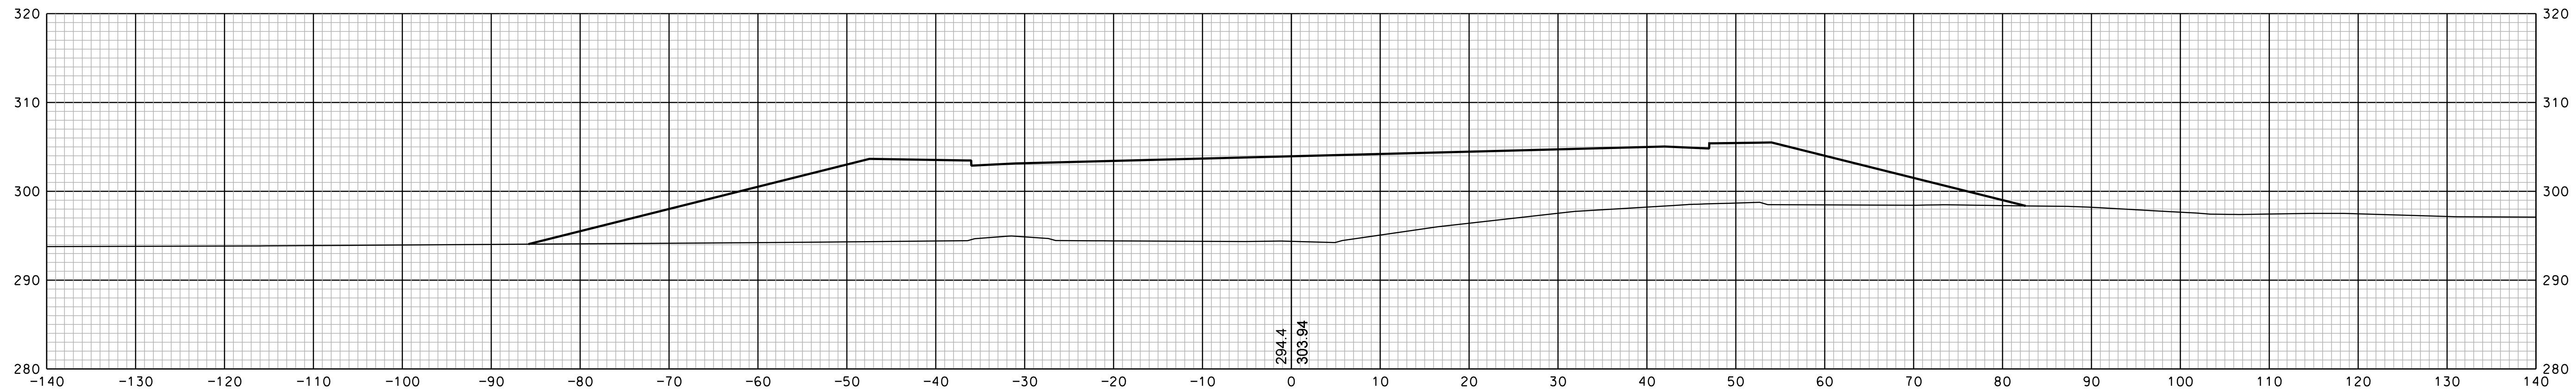

1052+00

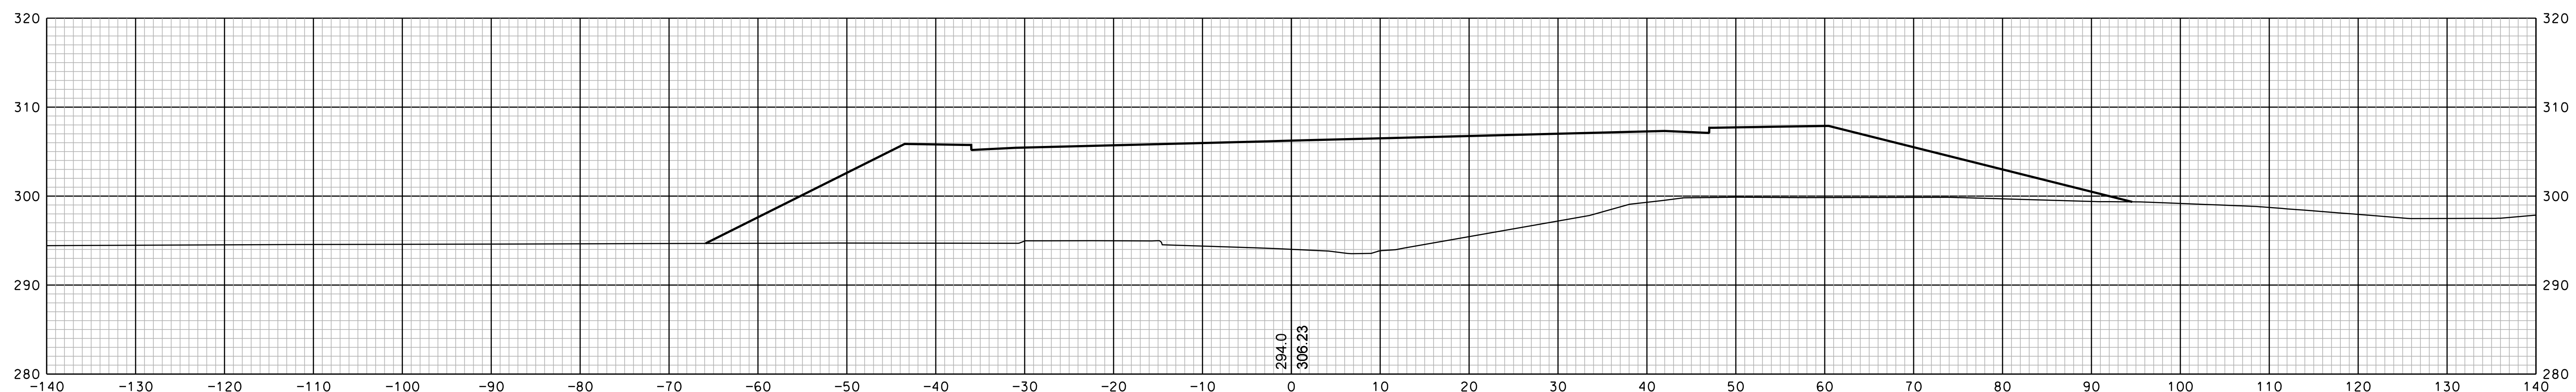

1051+50

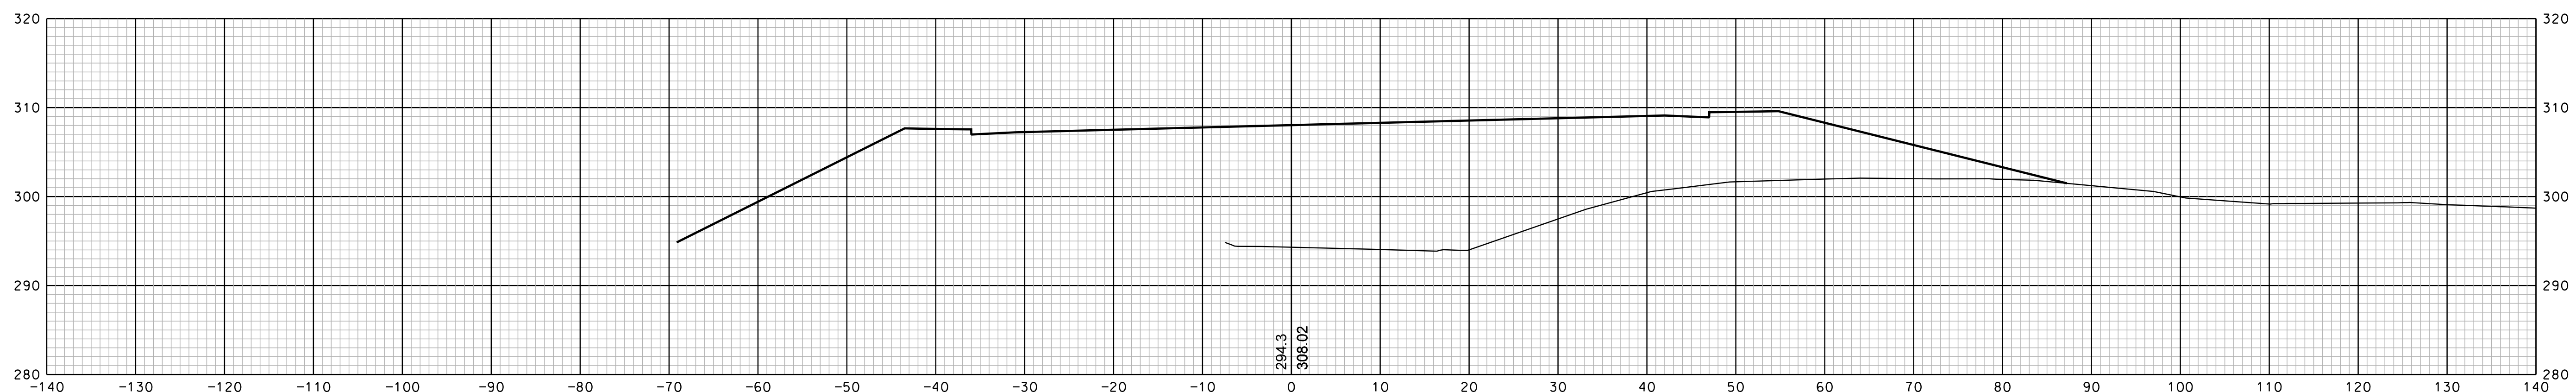

1051+00

SHEET TOTALS					
COMMON EXCAV.	—	C.Y.	ROCK EXCAV.	—	C.Y.
FILL	—	C.Y.	MUCK EXCAV.	—	C.Y.
DGN	STATE PROJECT NO.	SHEET NO.	TOTAL SHEETS		
13065xs	13065	47	350		

REVISIONS AFTER PROPOSAL

DESCRIPTION

STATION

STATION

DATE

NUMBER

DATE

SDR PROCESSED

NEW DESIGN

SHEET CHECKED

EMM

NCF

DATE

DATE

DATE

DATE

DATE

DATE

DATE

DATE


DATE

DATE


DATE

DATE


DATE

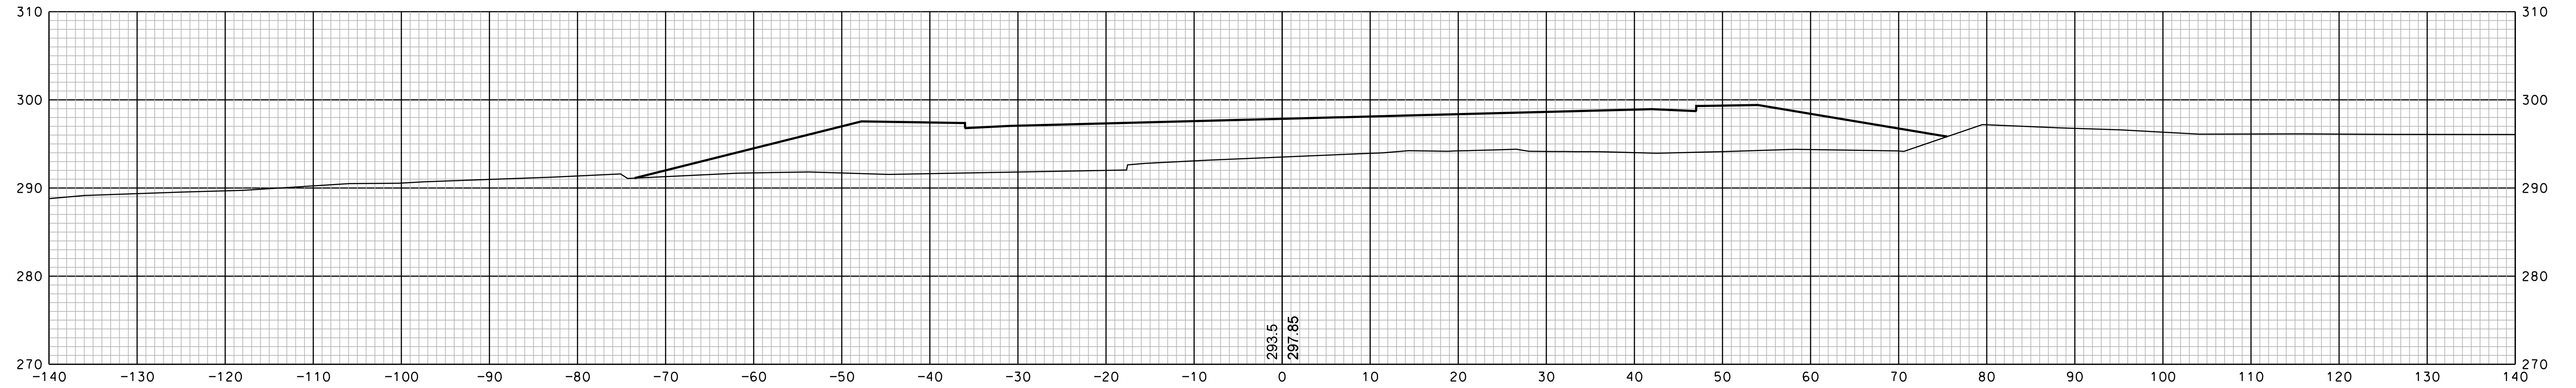

1053+00

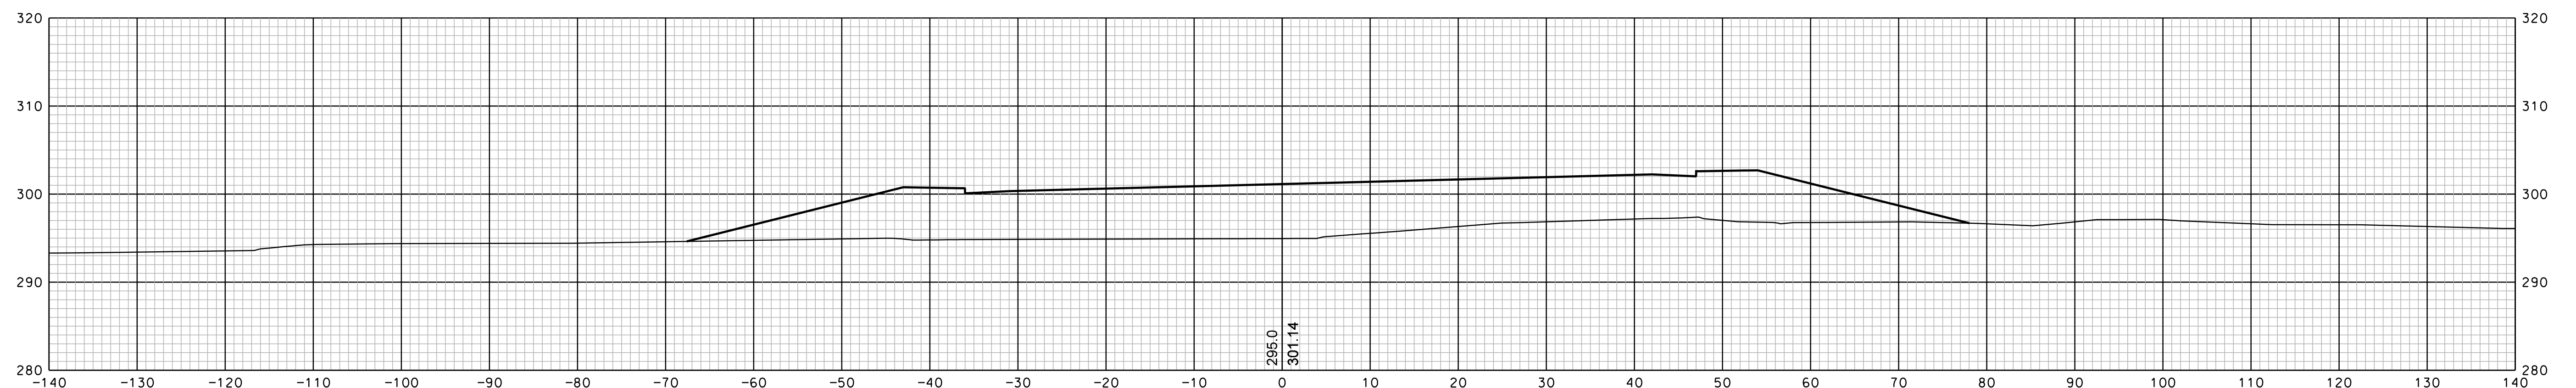

1052+50

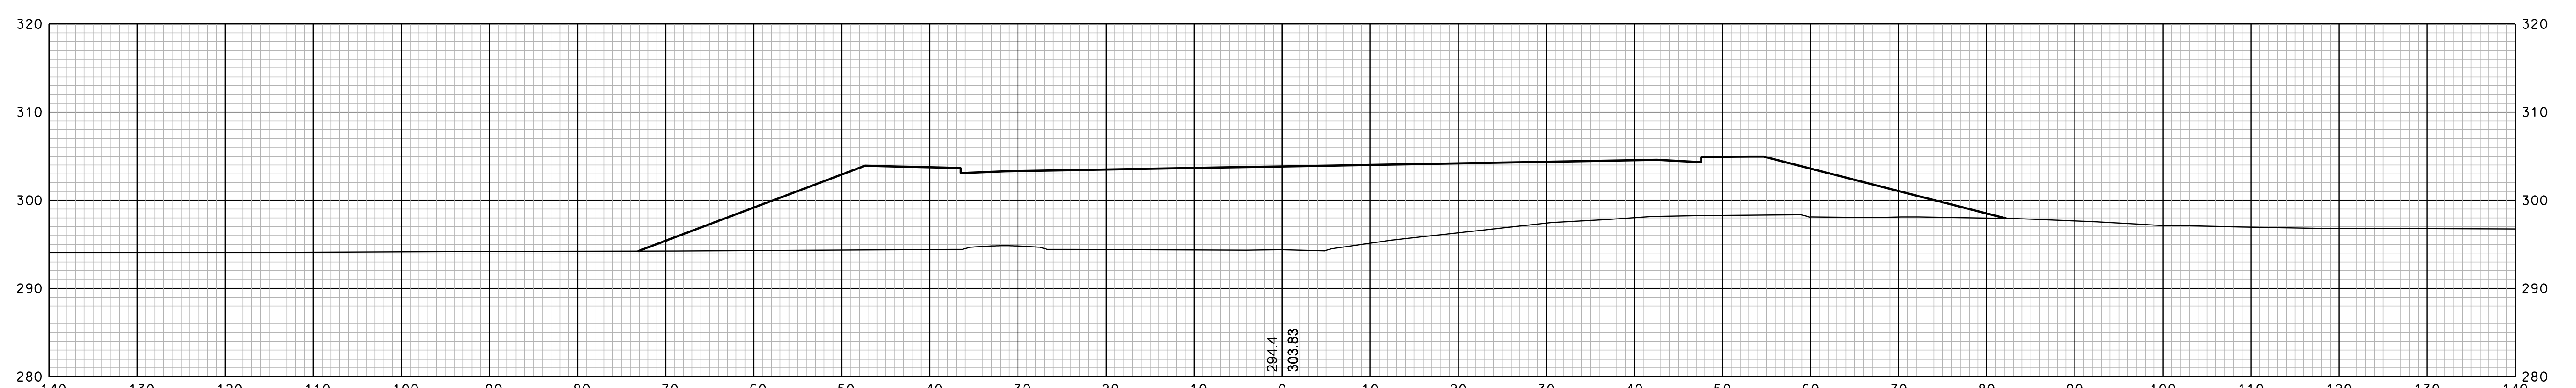


1052+02 SKEWED


SHEET TOTALS					
COMMON EXCAV.	—	C.Y.	ROCK EXCAV.	—	C.Y.
FILL	—	C.Y.	MUCK EXCAV.	—	C.Y.
DGN	STATE PROJECT NO.	SHEET NO.	TOTAL SHEETS		
13065xs	13065	48	350		

REVISIONS AFTER PROPOSAL			
NUMBER	DATE	STATION	DESCRIPTION

SDR PROCESSED	DATE	DATE	DATE
NEW DESIGN	EMM	1/23/2020	1/23/2020
SHEET CHECKED	NCF	1/23/2020	
AS BUILT DETAILS	DATE		

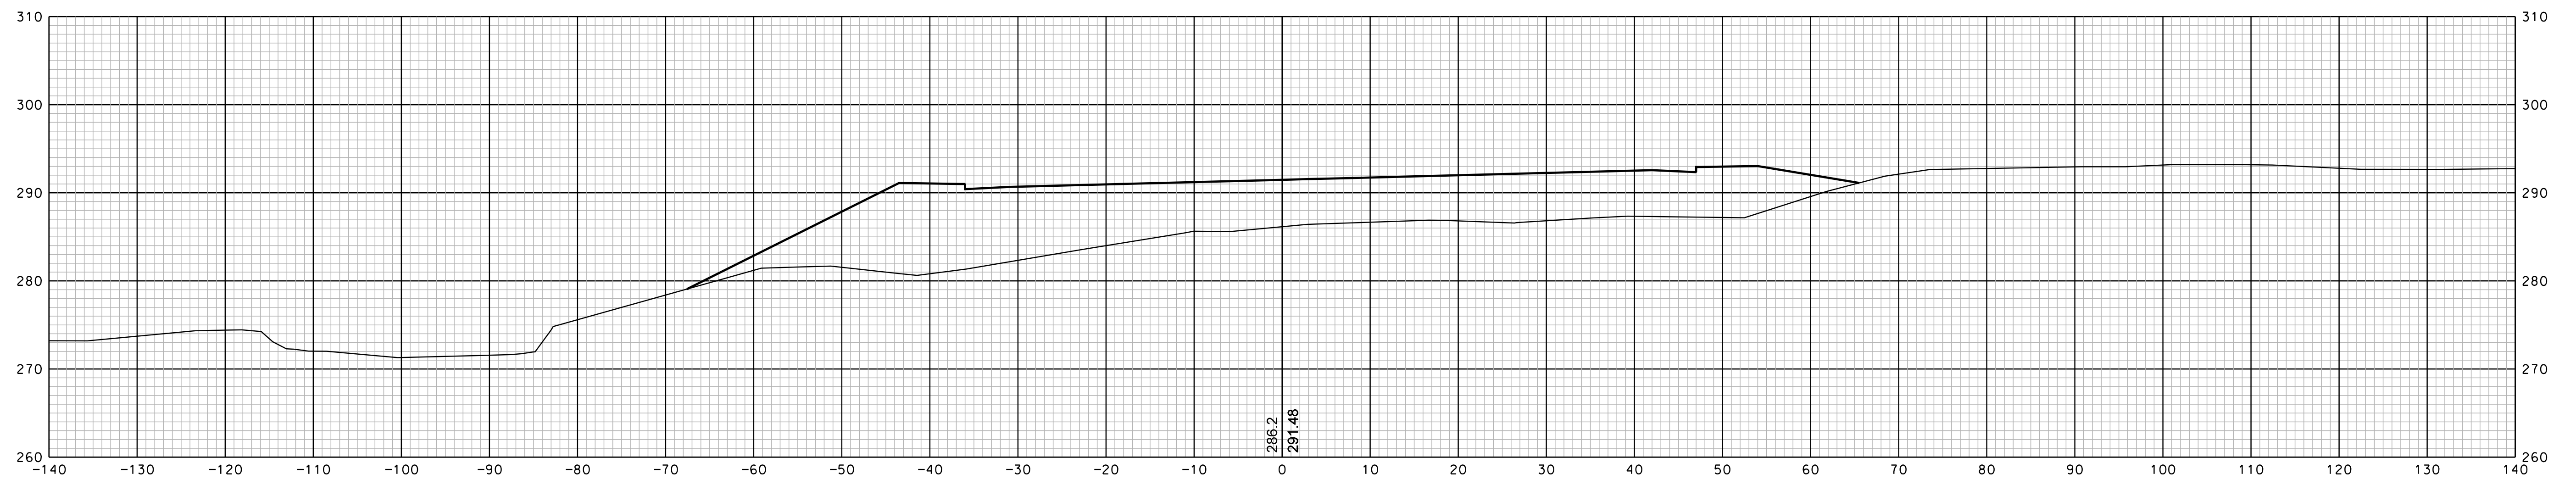

1054+00


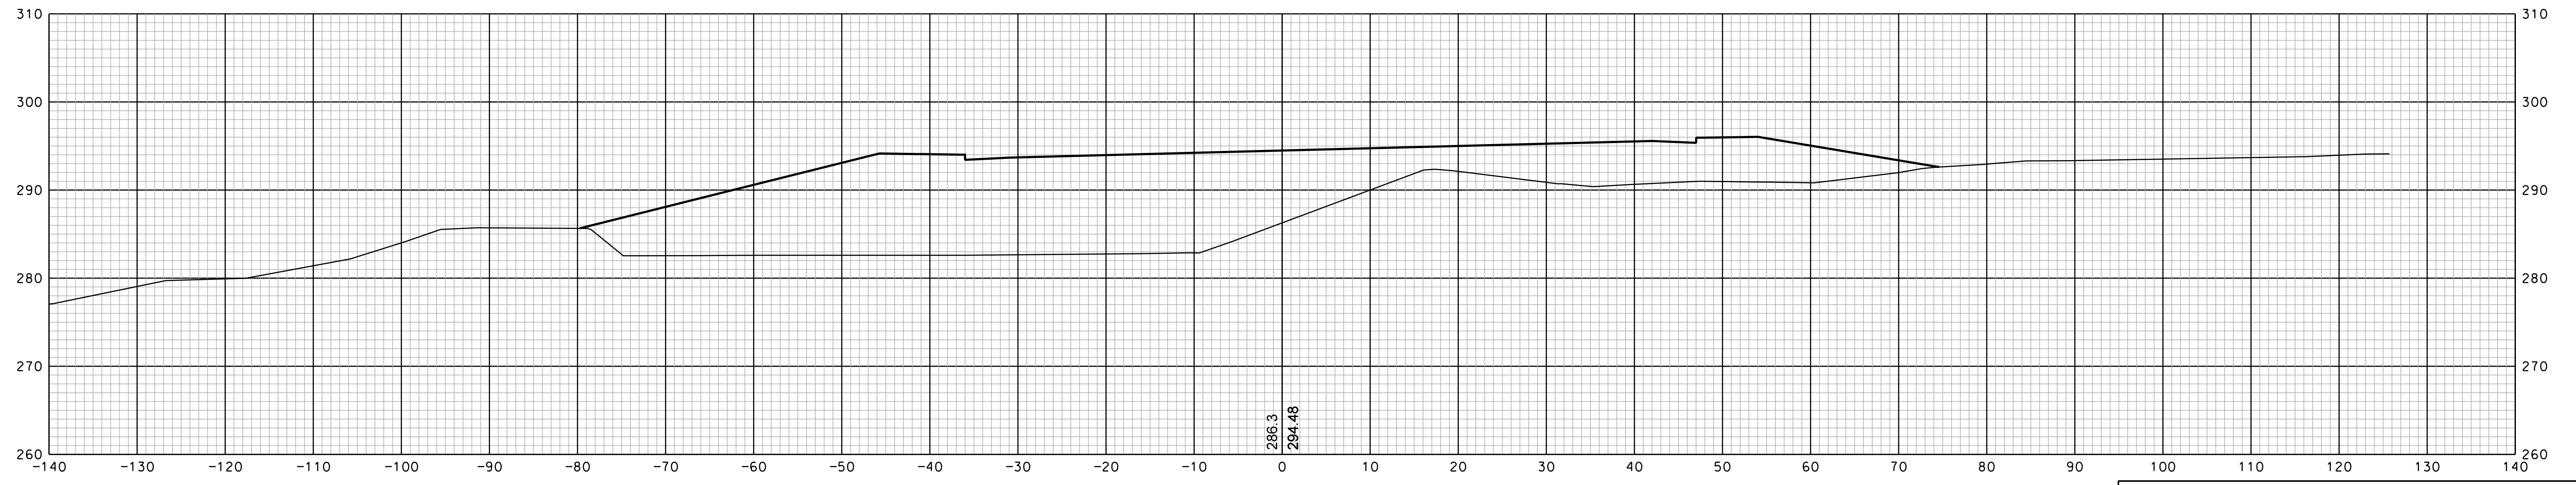


1053+50

SHEET TOTALS			
COMMON EXCAV.	C.Y.	ROCK EXCAV.	C.Y.
FILL	C.Y.	MUCK EXCAV.	C.Y.
DGN	STATE PROJECT NO.	SHEET NO.	TOTAL SHEETS
13065xs	13065	49	350

REVISIONS AFTER PROPOSAL			
NUMBER	DATE	STATION	DESCRIPTION

SDR PROCESSED	DATE	DATE	DATE
NEW DESIGN	EMM	1/23/2020	1/23/2020
SHEET CHECKED	NCF	1/23/2020	
AS BUILT DETAILS	DATE		

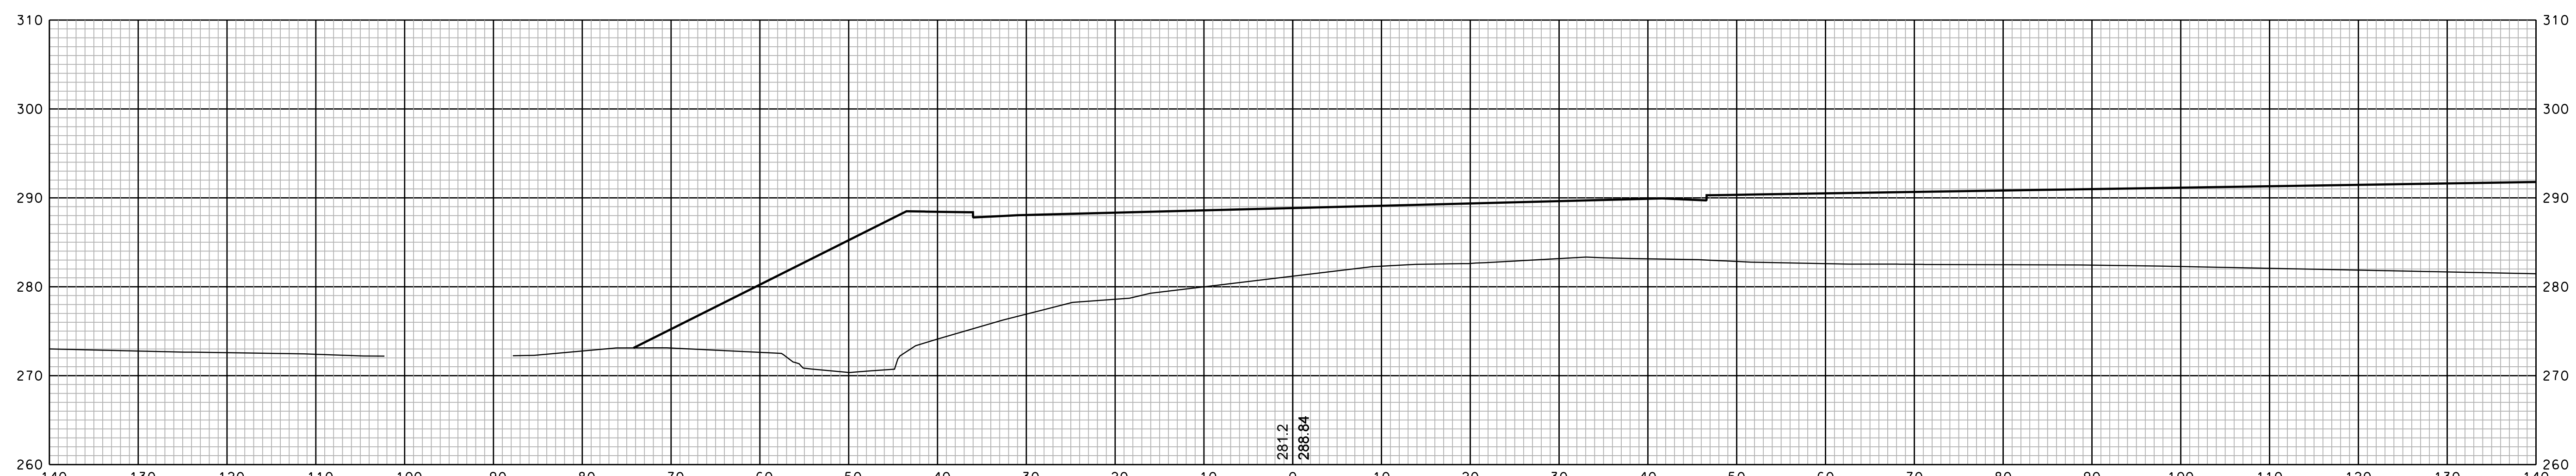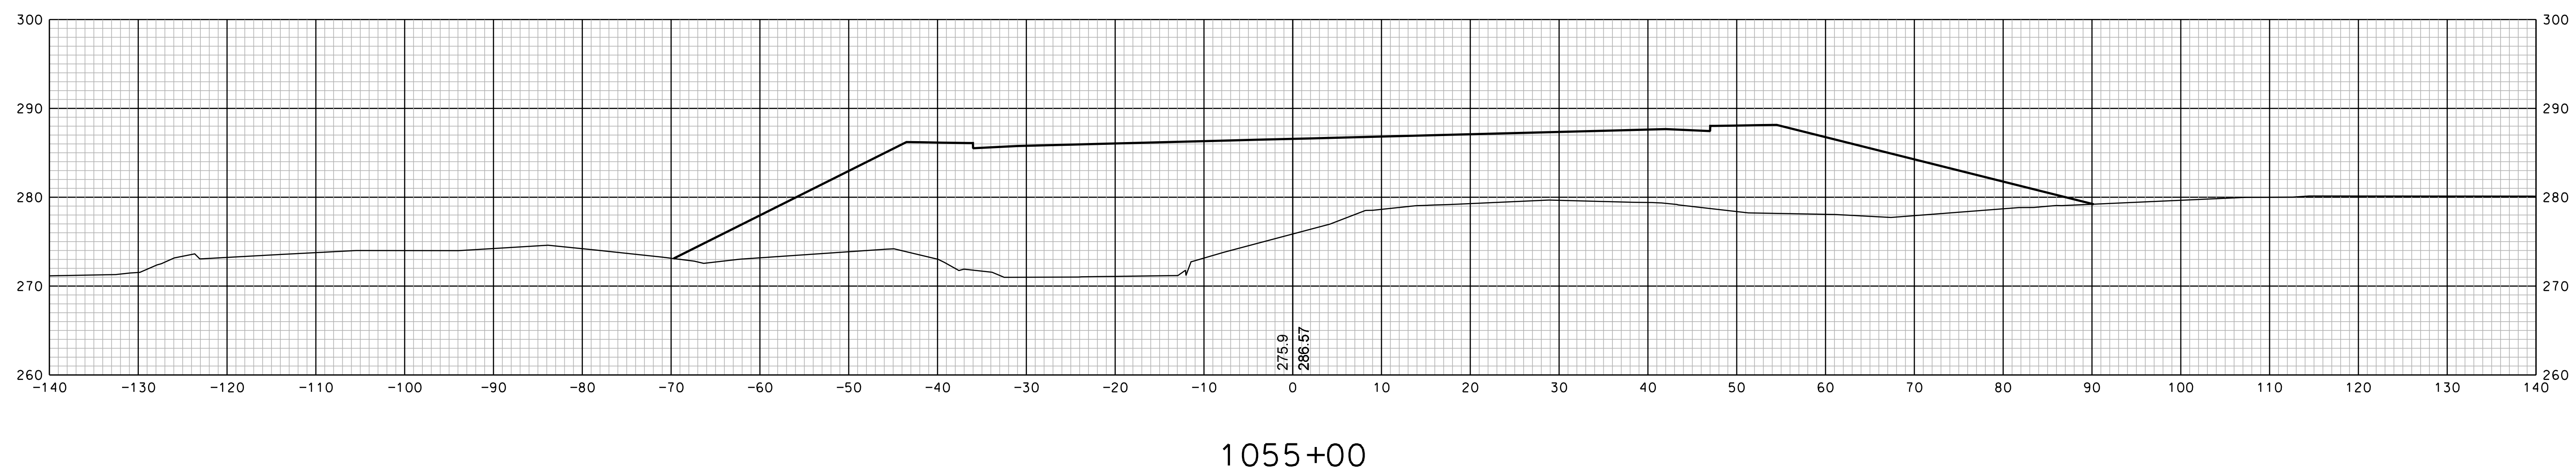

SHEET TOTALS					
COMMON EXCAV.	—	C.Y.	ROCK EXCAV.	—	C.Y.
FILL	—	C.Y.	MUCK EXCAV.	—	C.Y.
DGN	STATE PROJECT NO.	SHEET NO.	TOTAL SHEETS		
13065xs	13065	50	350		

REVISIONS AFTER PROPOSAL

DESCRIPTION

STATION

STATION

DATE

NUMBER

DATE

DATE

DATE

DATE

DATE

SDR PROCESSED

NEW DESIGN

EMM

SHEET CHECKED

NCF


AS BUILT DETAILS

DATE


DATE

DATE


DATE

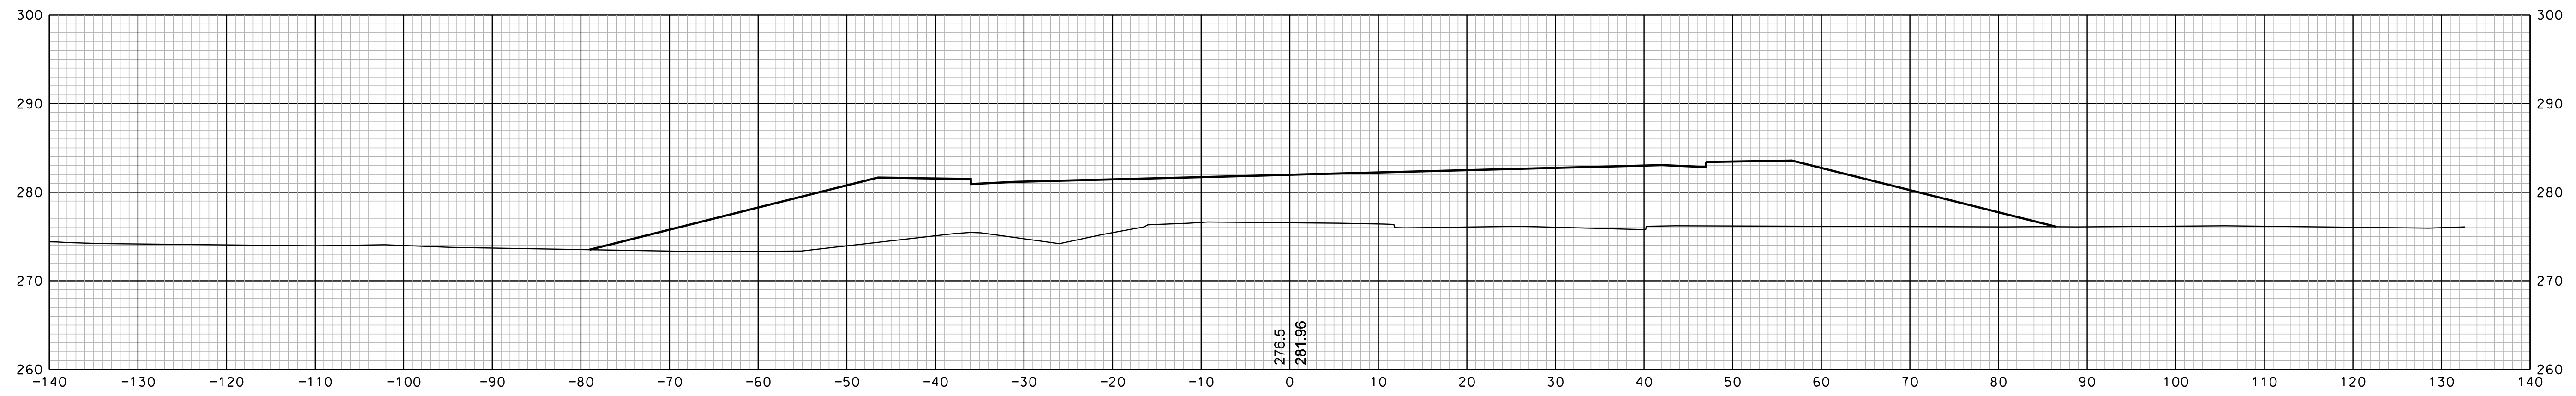

1056+50

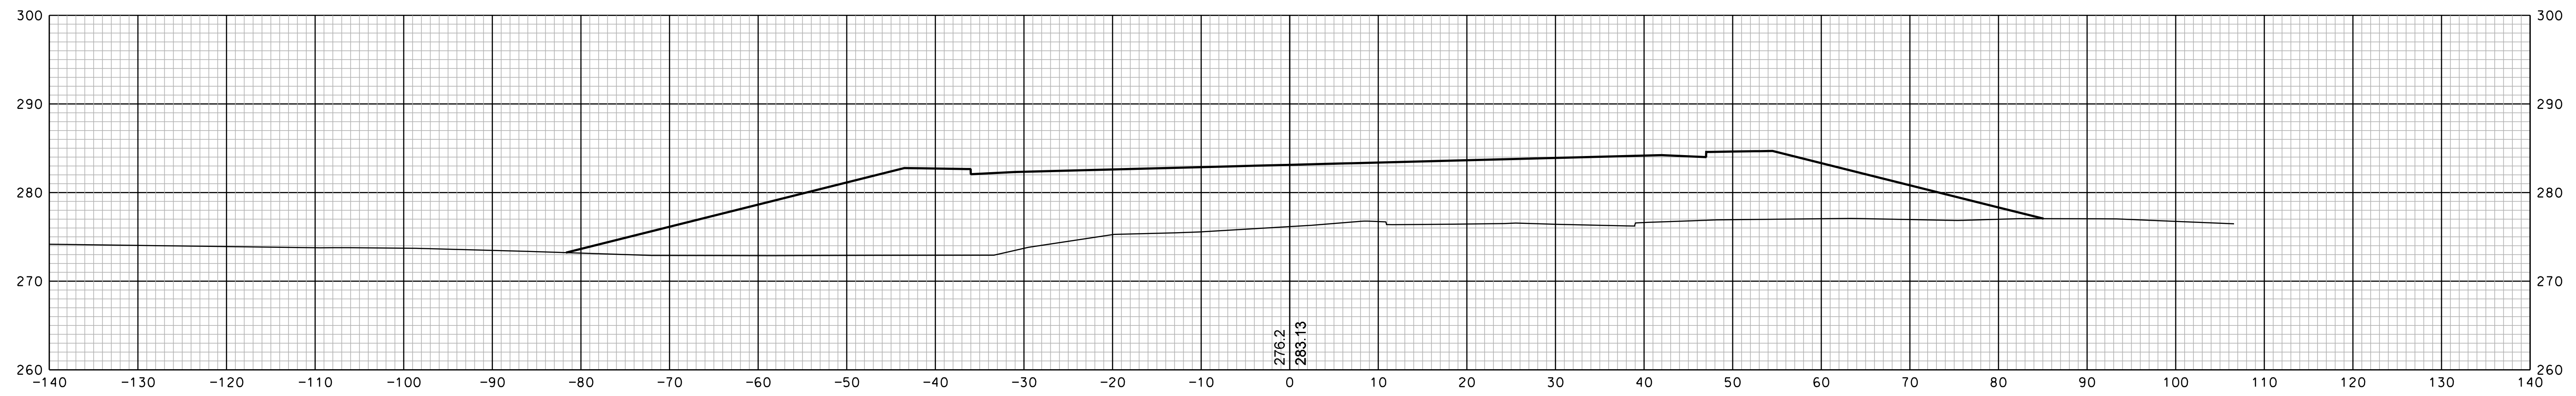




1056+00

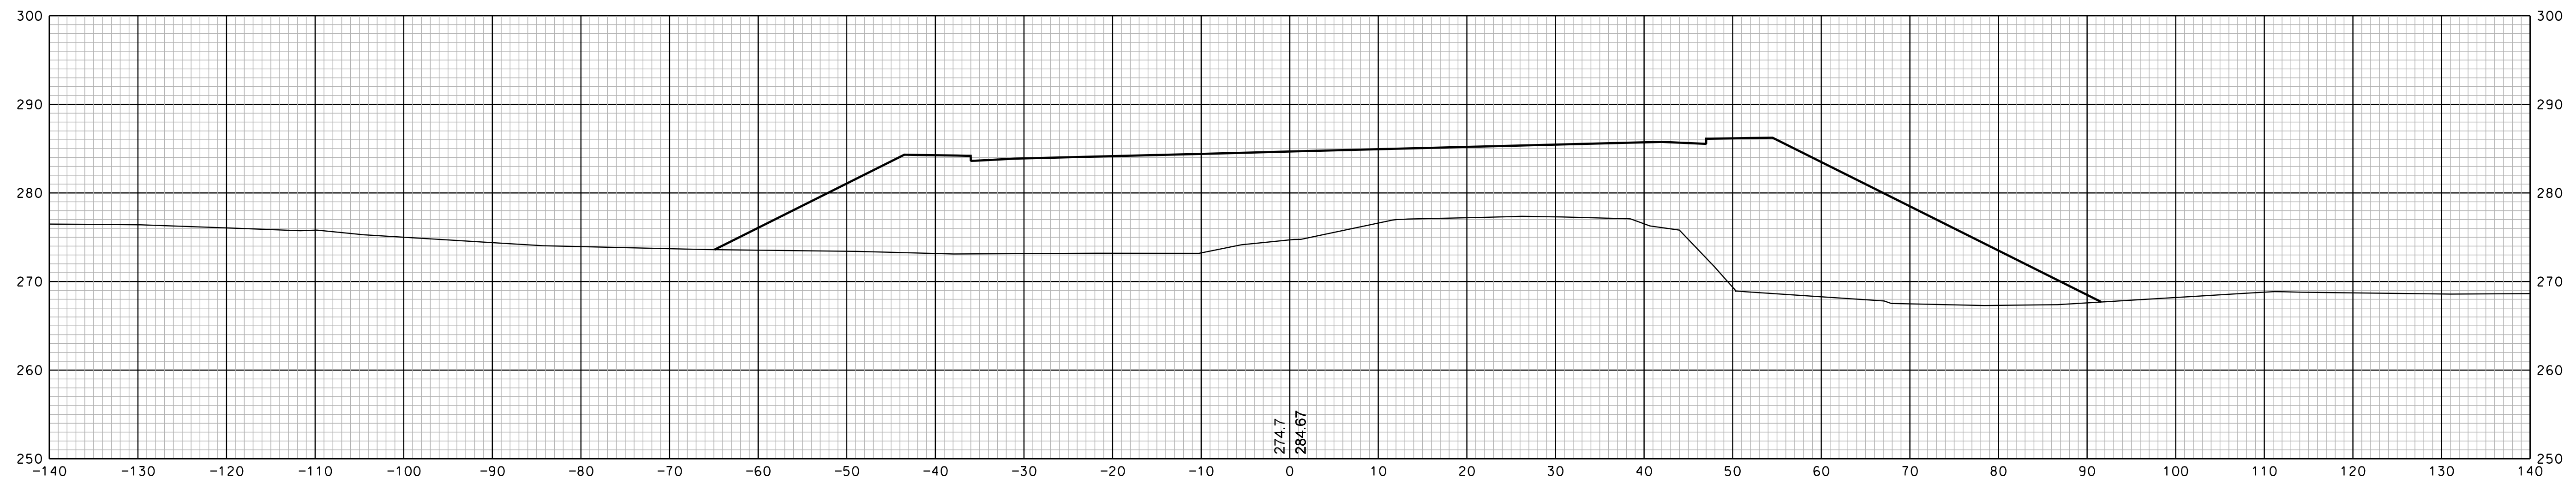

1055+50


SHEET TOTALS					
COMMON EXCAV.	—	C.Y.	ROCK EXCAV.	—	C.Y.
FILL	—	C.Y.	MUCK EXCAV.	—	C.Y.
DGN	STATE PROJECT NO.	SHEET NO.	TOTAL SHEETS		
13065xs	13065	51	350		

SDR PROCESSED		DATE		REVISIONS AFTER PROPOSAL	
NEW DESIGN	EMM	DATE	1/23/2020	STATION	DESCRIPTION
SHEET CHECKED	NCF	DATE	1/23/2020	NUMBER	
AS BUILT DETAILS		DATE			

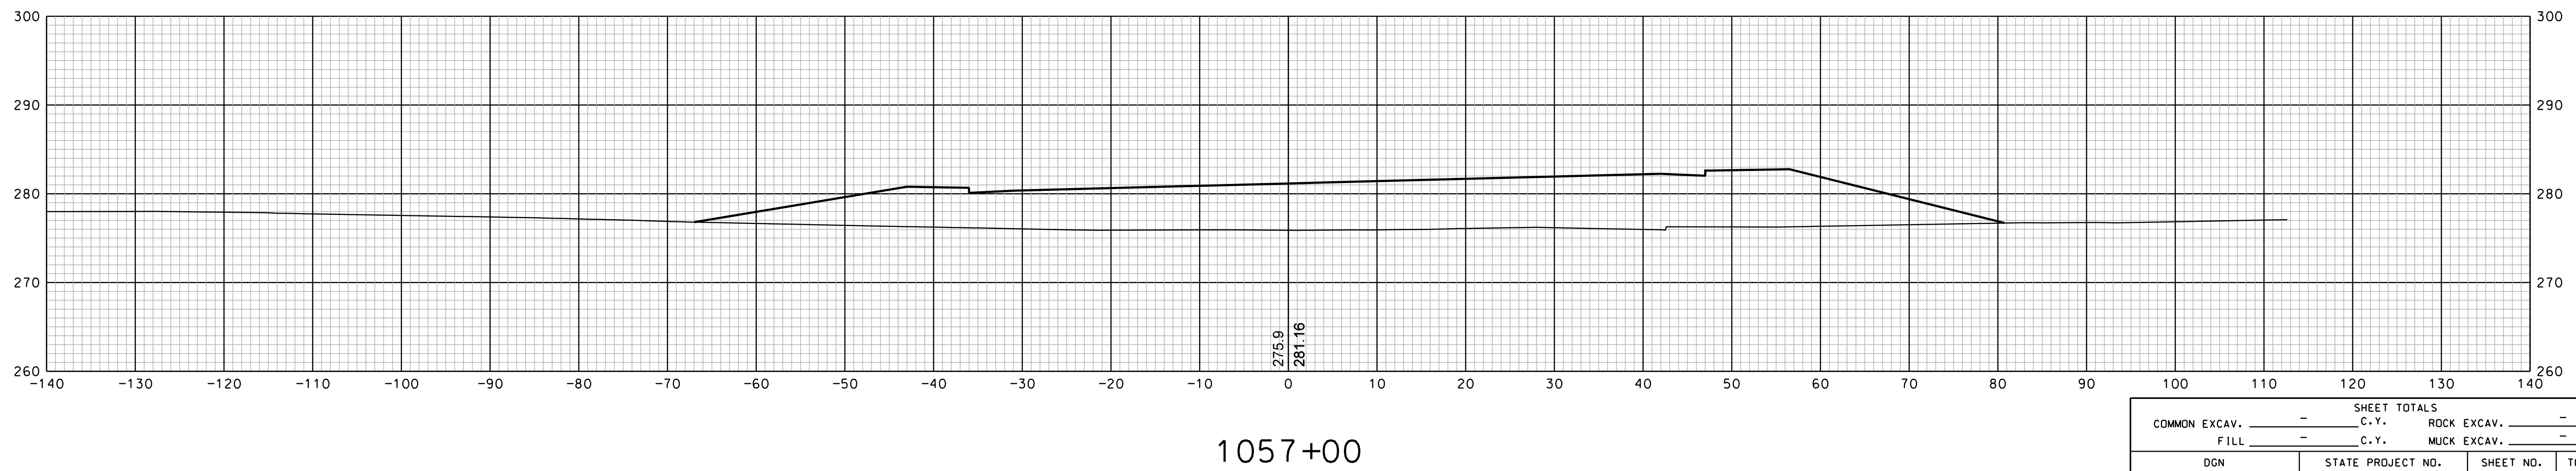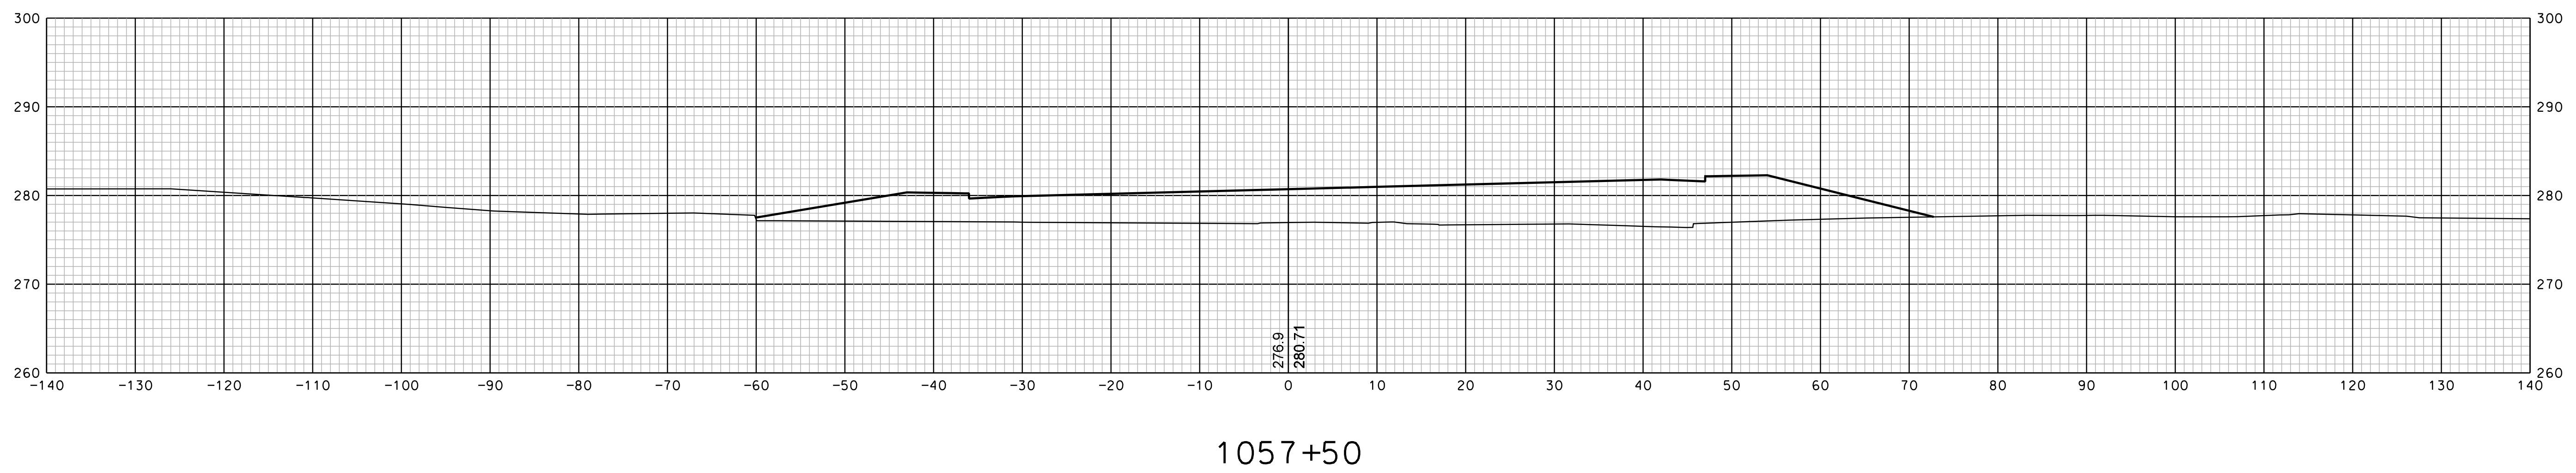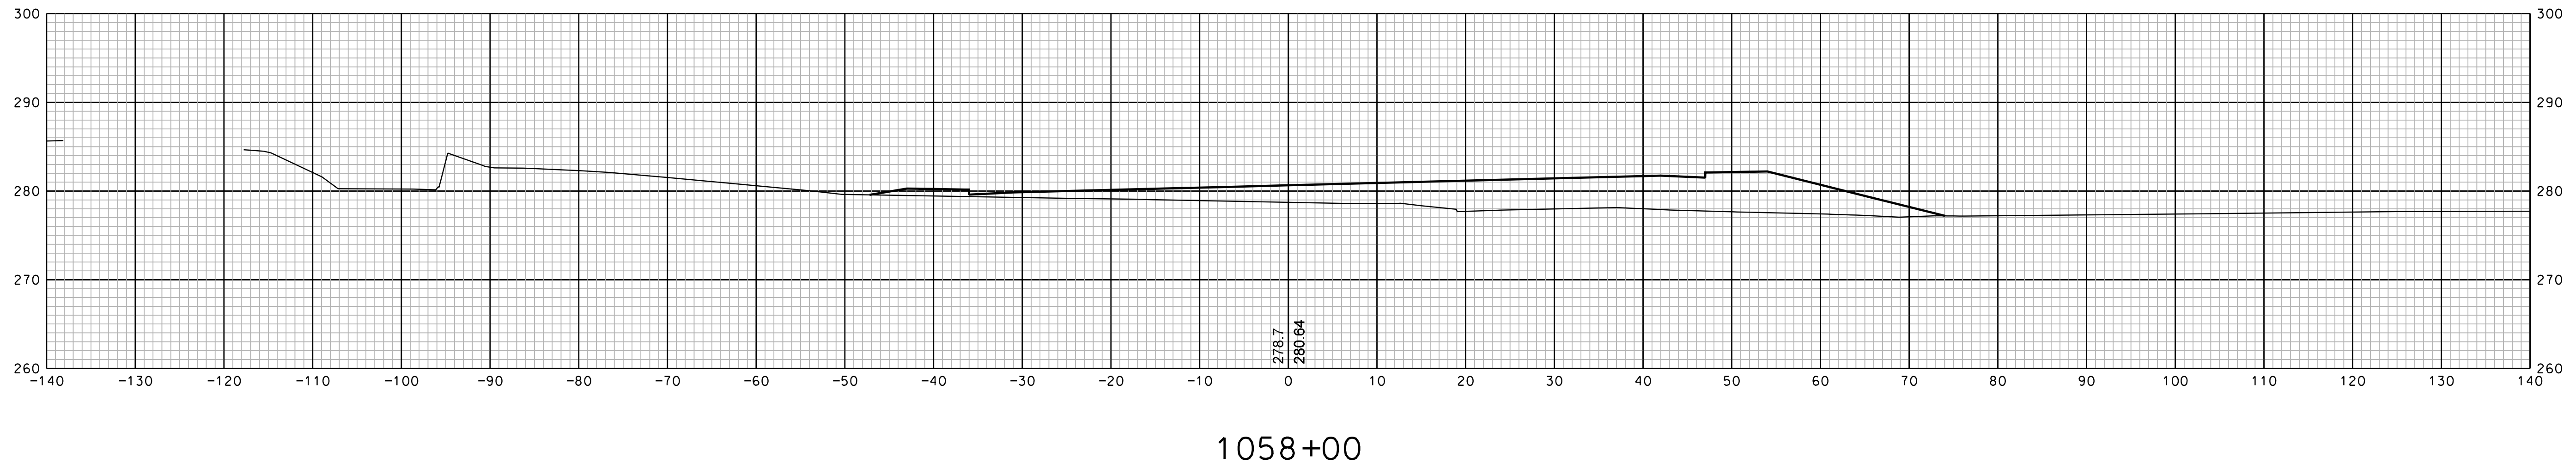

SHEET TOTALS					
COMMON EXCAV.	—	C.Y.	ROCK EXCAV.	—	C.Y.
FILL	—	C.Y.	MUCK EXCAV.	—	C.Y.
DGN	STATE PROJECT NO.	SHEET NO.	TOTAL SHEETS		
13065xs	13065	52	350		


SDR PROCESSED		DATE	REVISIONS AFTER PROPOSAL	
NEW DESIGN	EMM	DATE 1/23/2020	STATION	DESCRIPTION
SHEET CHECKED	NCF	DATE 1/23/2020	STATION	
AS BUILT DETAILS		DATE	NUMBER	DATE

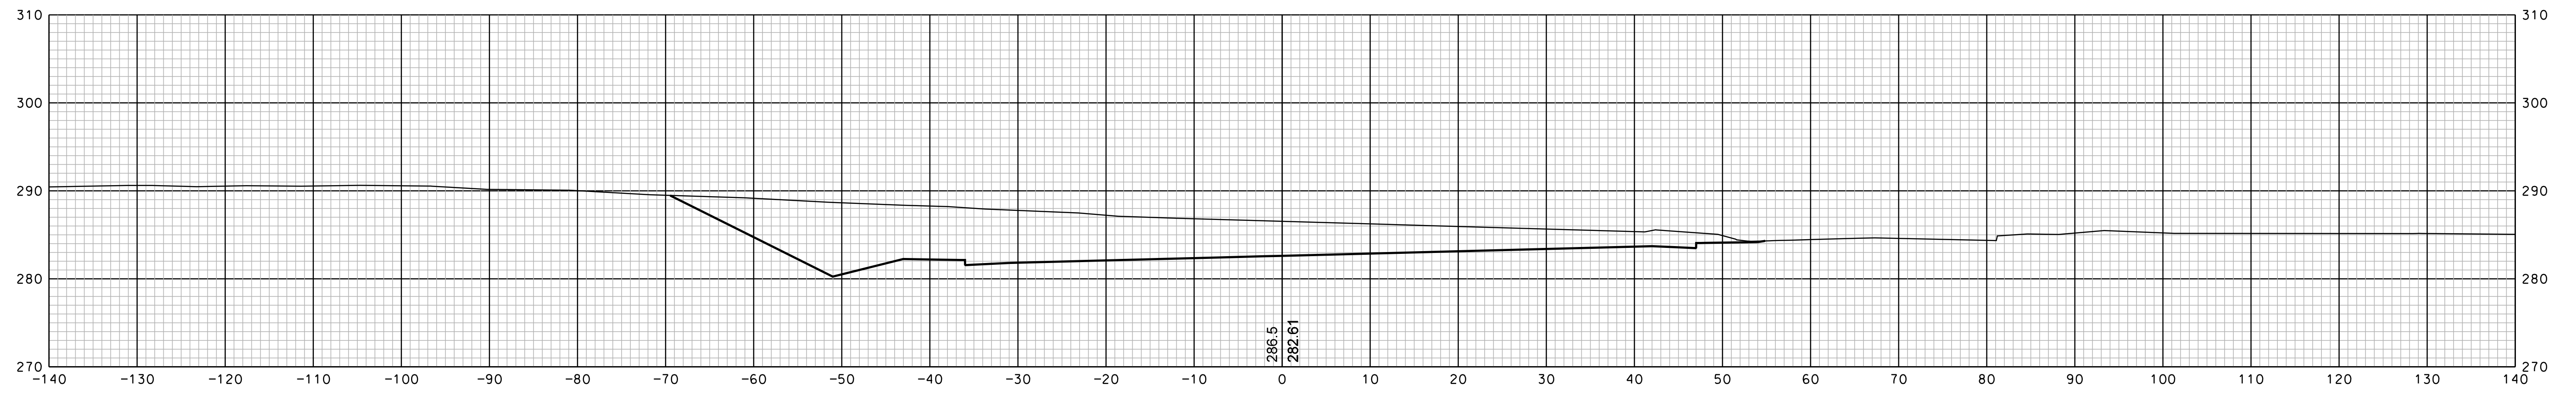

1059+50



1059+00

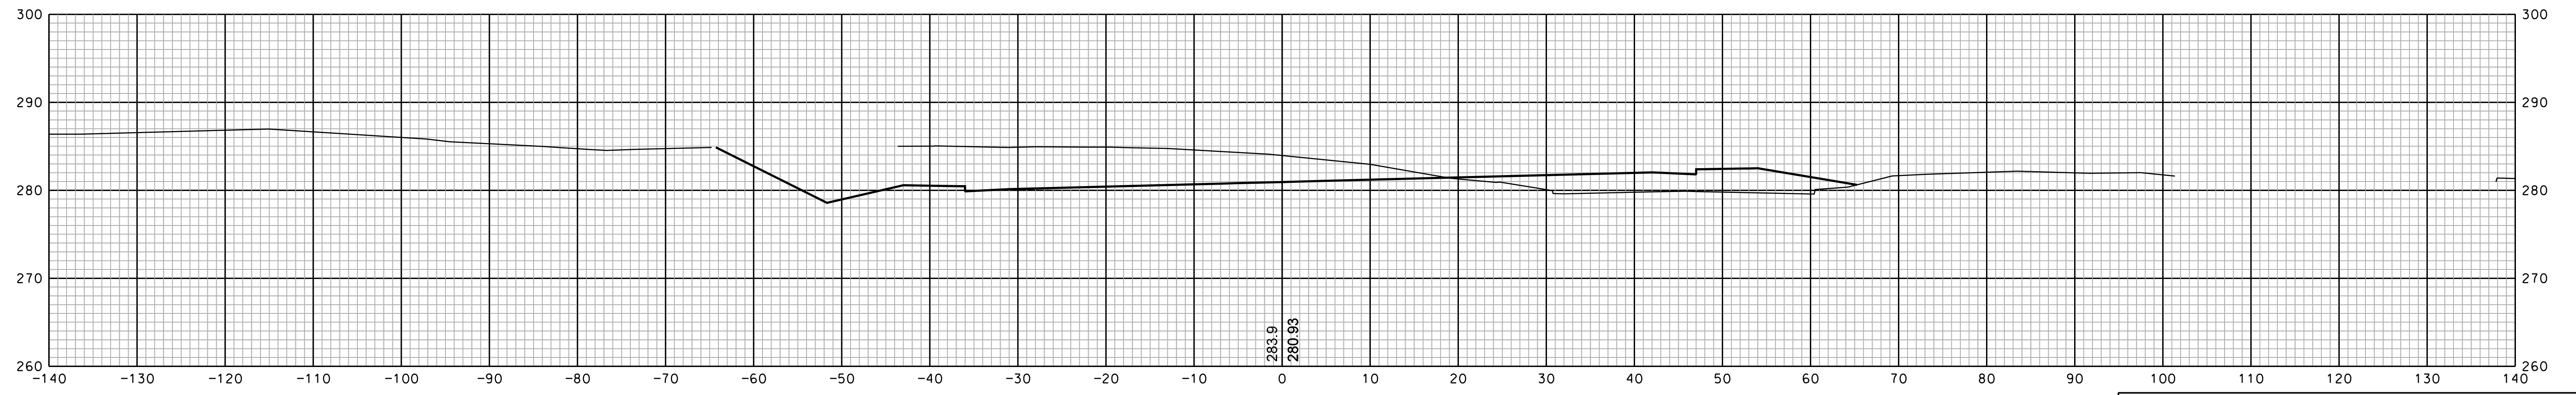


1058+50

SHEET TOTALS					
COMMON EXCAV.	—	C.Y.	ROCK EXCAV.	—	C.Y.
FILL	—	C.Y.	MUCK EXCAV.	—	C.Y.
DGN	STATE PROJECT NO.	SHEET NO.	TOTAL SHEETS		
13065xs	13065	53	350		


REVISIONS AFTER PROPOSAL		STATION	DESCRIPTION
NUMBER	DATE	STATION	DESCRIPTION

SDR PROCESSED	DATE	DATE	DATE
NEW DESIGN	EMM	1/23/2020	1/23/2020
SHEET CHECKED	NCF	1/23/2020	
AS BUILT DETAILS	DATE		

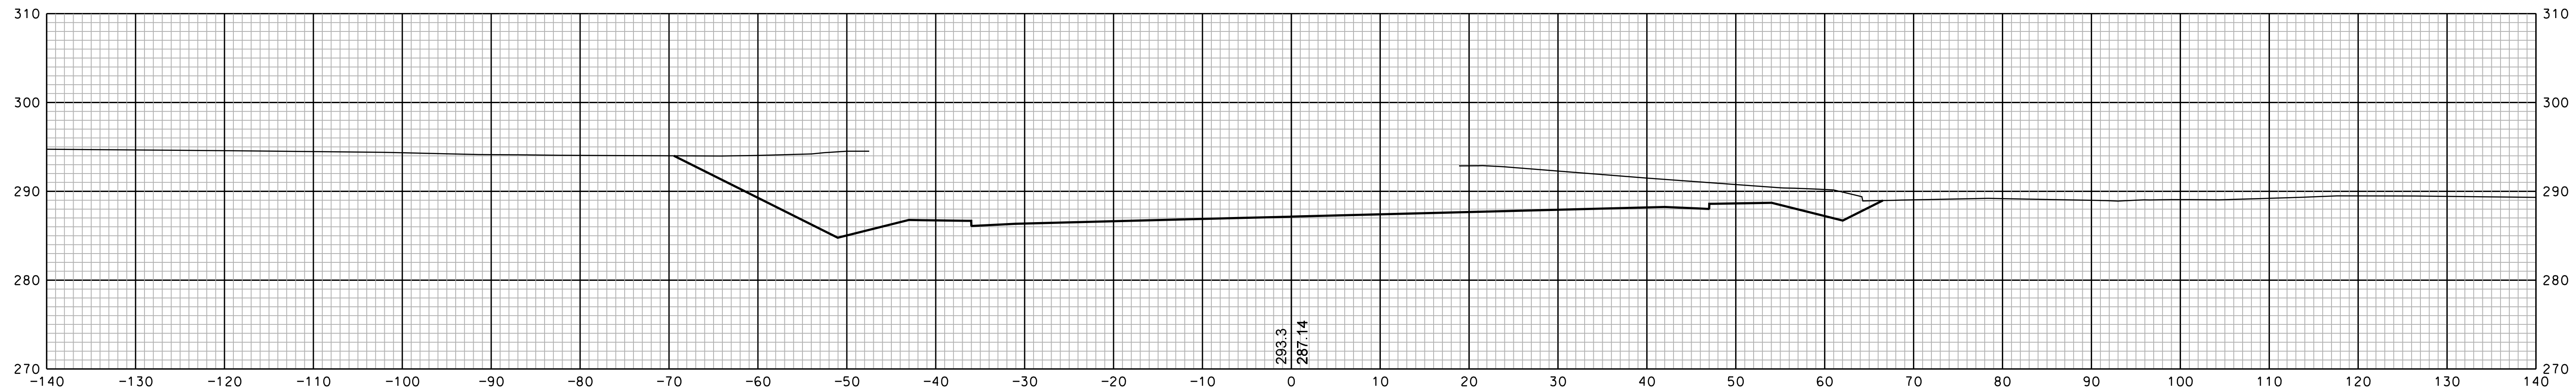


1061+00

293.3
287.14

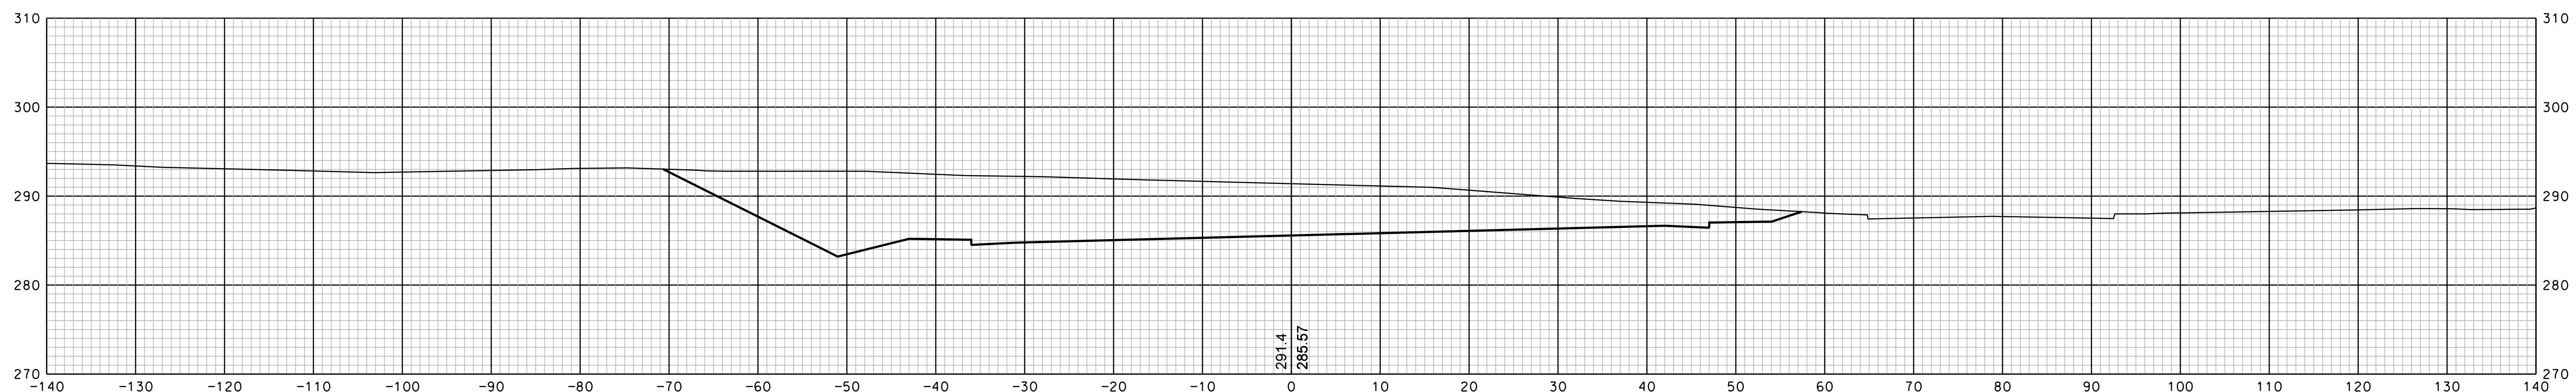

1060+50

291.4
285.57

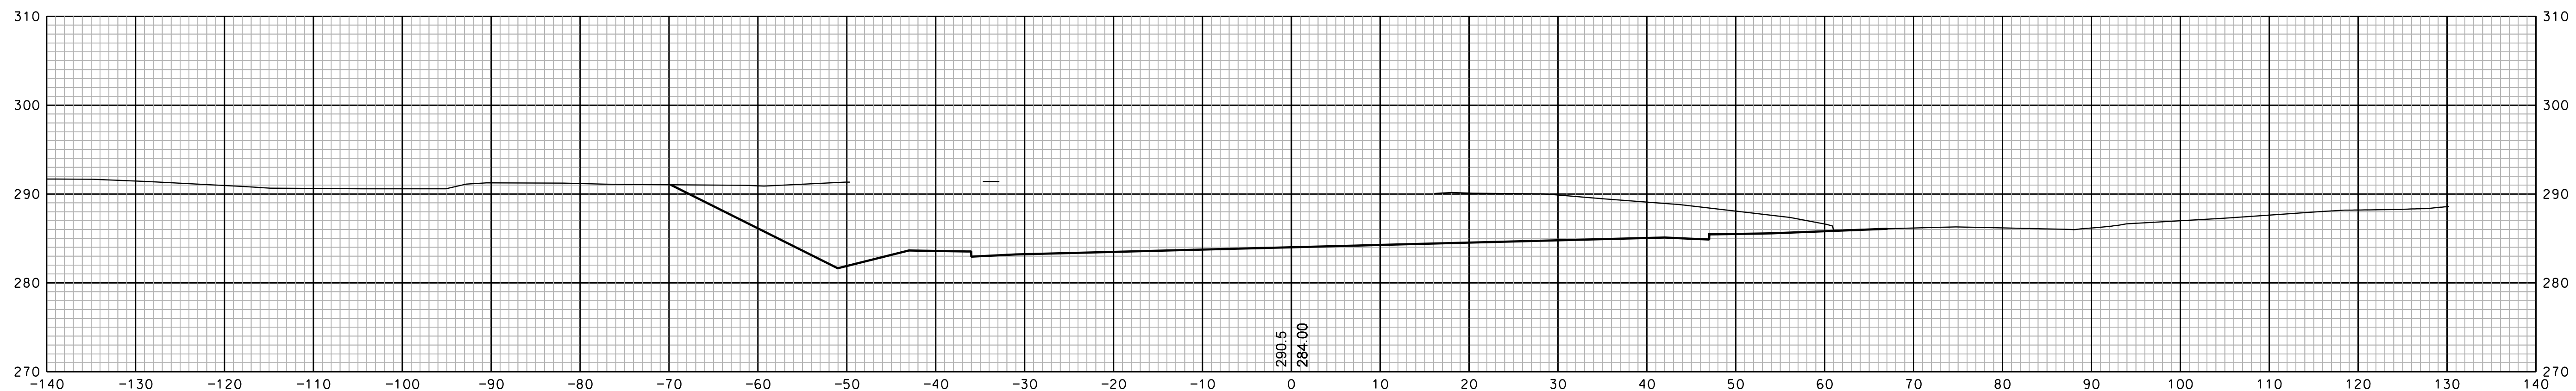


1060+00


290.5
284.00

SHEET TOTALS					
COMMON EXCAV.	—	C.Y.	ROCK EXCAV.	—	C.Y.
FILL	—	C.Y.	MUCK EXCAV.	—	C.Y.
DGN	STATE PROJECT NO.	SHEET NO.	TOTAL SHEETS		
13065xs	13065	54	350		


SDR PROCESSED		DATE		REVISIONS AFTER PROPOSAL	
NEW DESIGN	EMM	DATE	1/23/2020	STATION	DESCRIPTION
SHEET CHECKED	NCF	DATE	1/23/2020	NUMBER	
AS BUILT DETAILS		DATE			

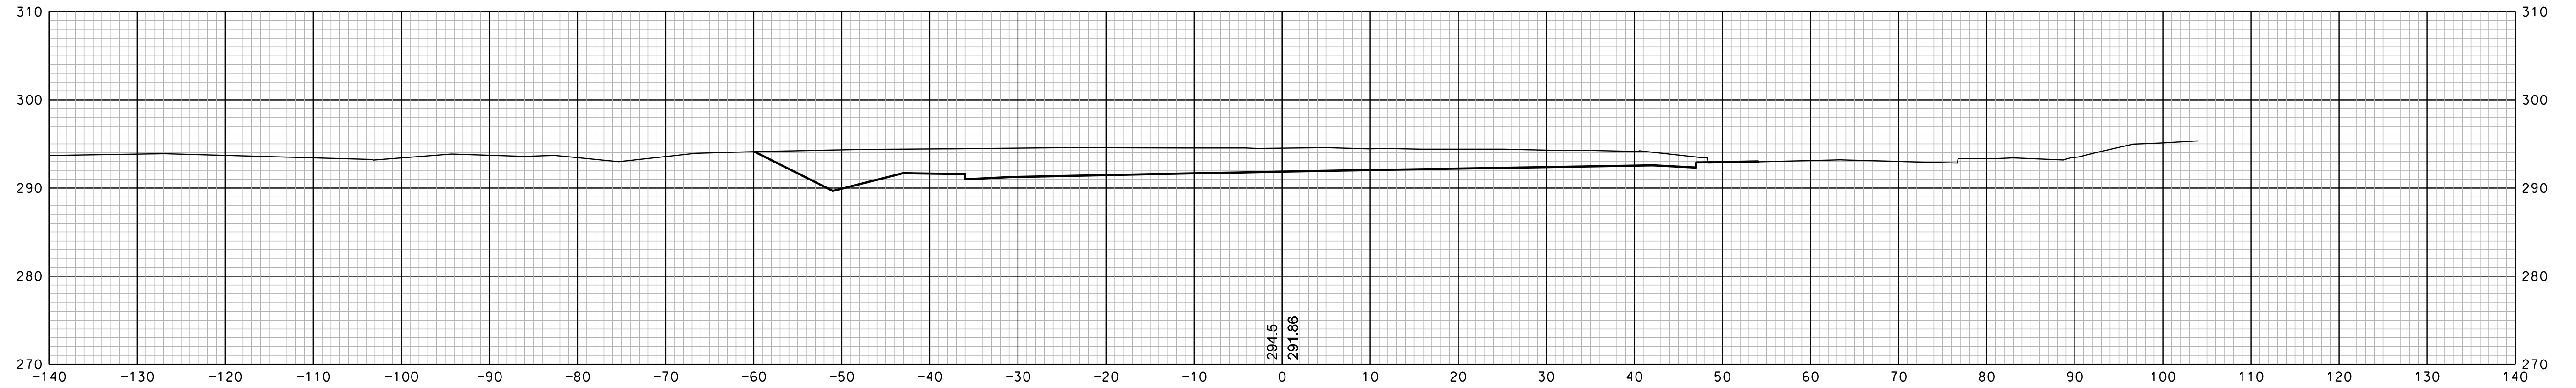

1062+50

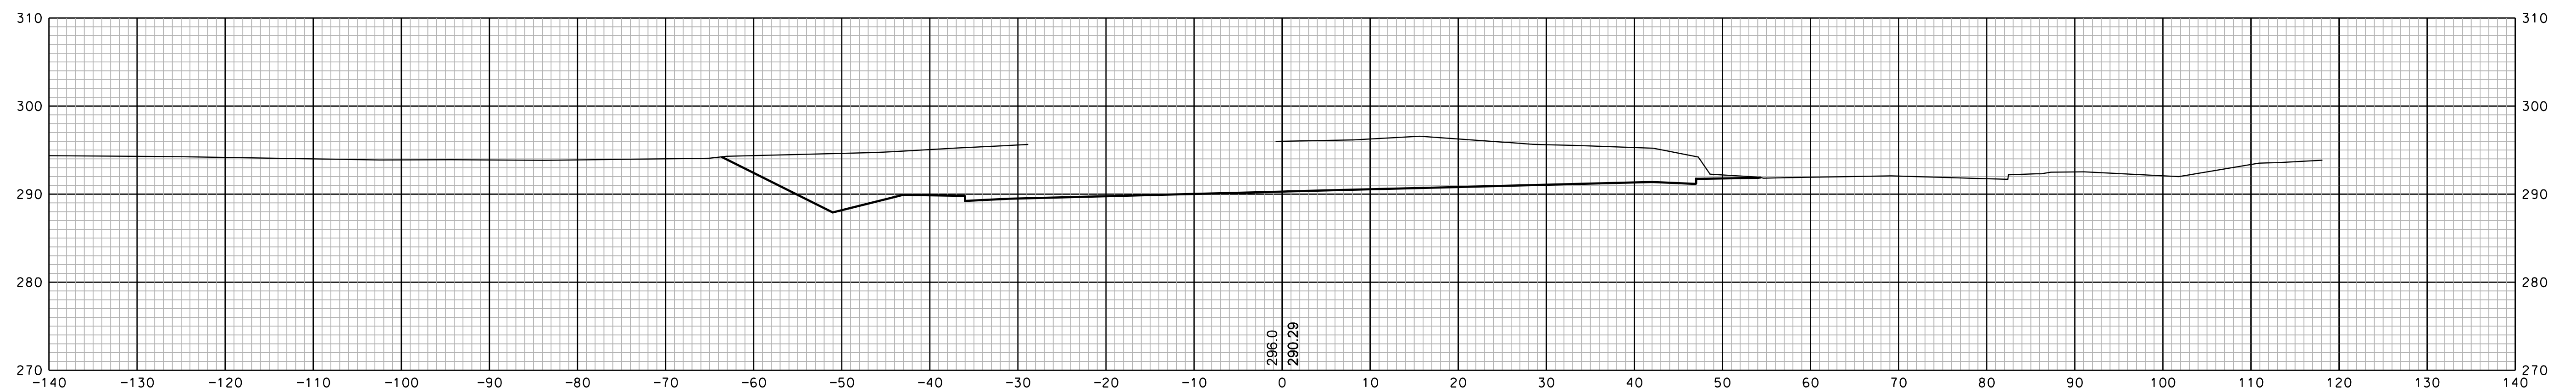


1062+00

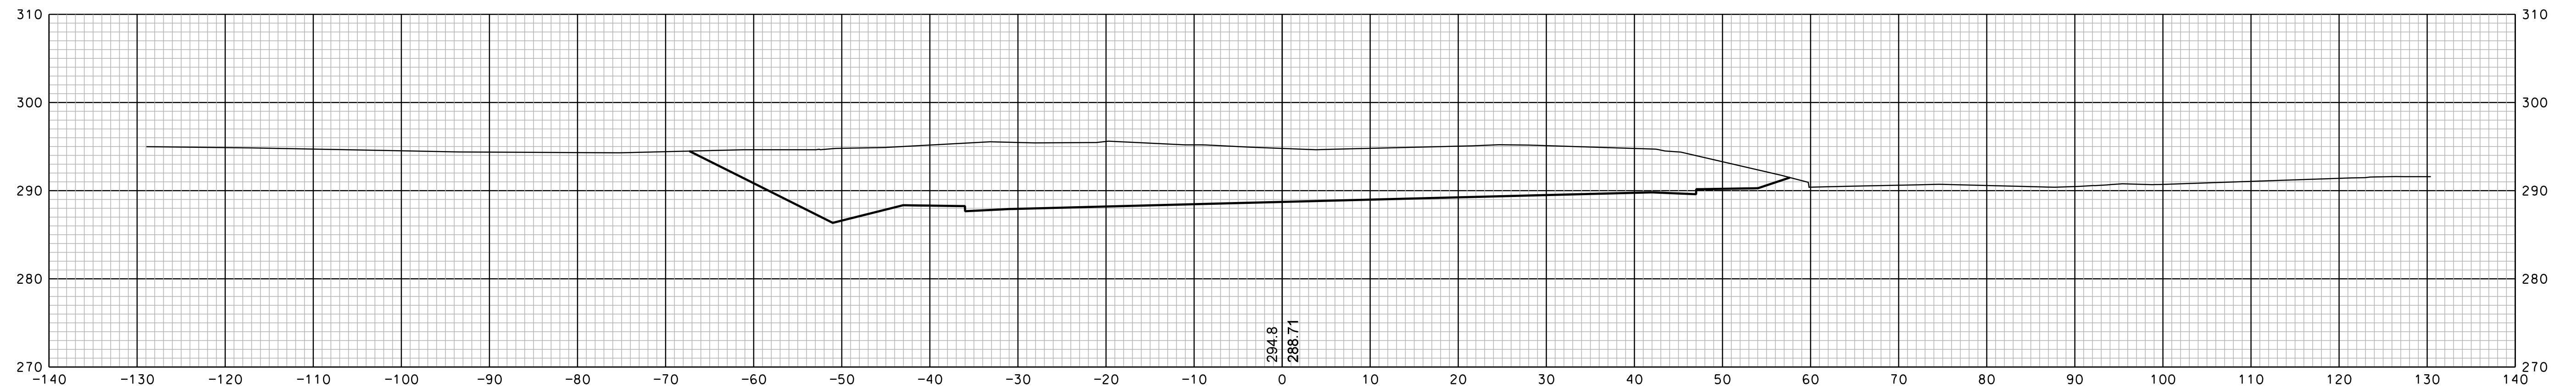


1061+50

SHEET TOTALS					
COMMON EXCAV.	—	C.Y.	ROCK EXCAV.	—	C.Y.
FILL	—	C.Y.	MUCK EXCAV.	—	C.Y.
DGN	STATE PROJECT NO.	SHEET NO.	TOTAL SHEETS		
13065xs	13065	55	350		


SDR PROCESSED		DATE		REVISIONS AFTER PROPOSAL	
NEW DESIGN	EMM	DATE	1/23/2020	STATION	DESCRIPTION
SHEET CHECKED	NCF	DATE	1/23/2020	STATION	DESCRIPTION
AS BUILT DETAILS		DATE		STATION	DESCRIPTION
		DATE		STATION	DESCRIPTION

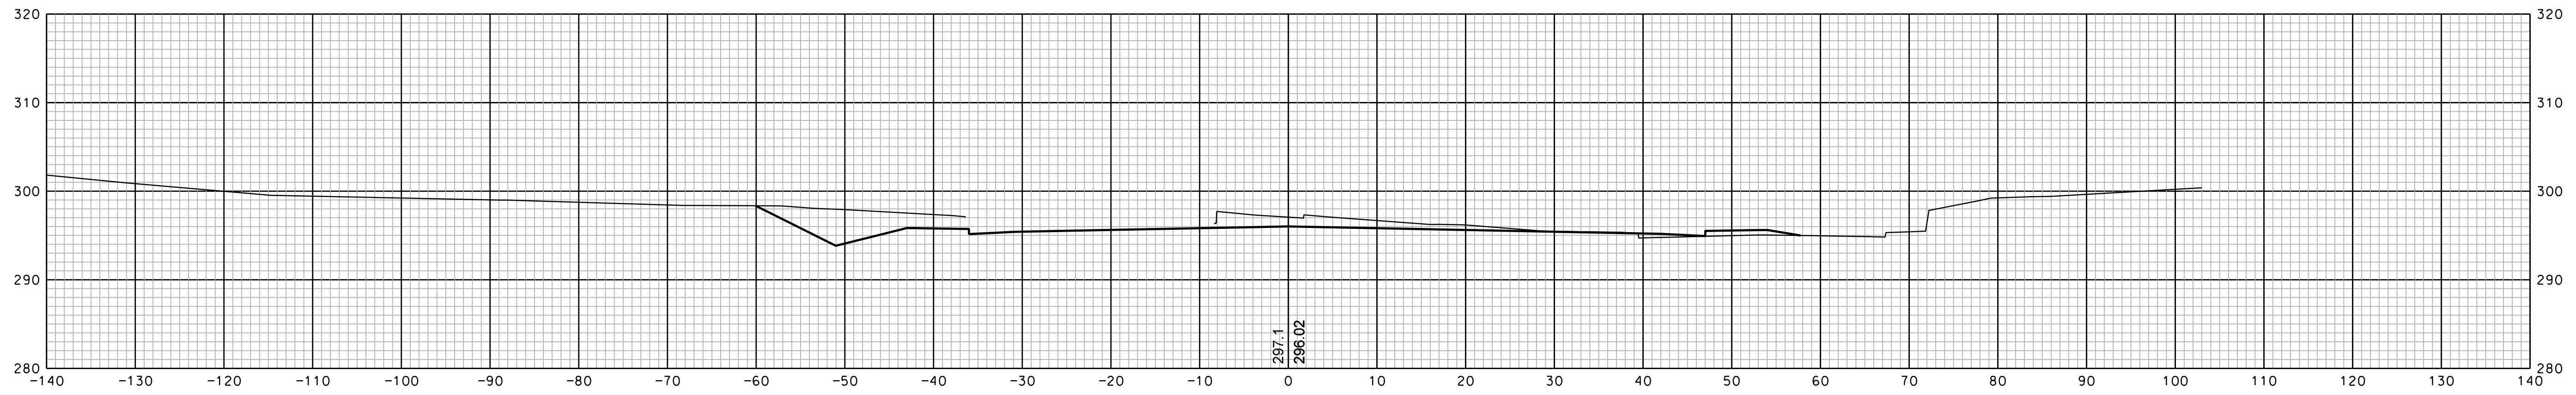

1064+00

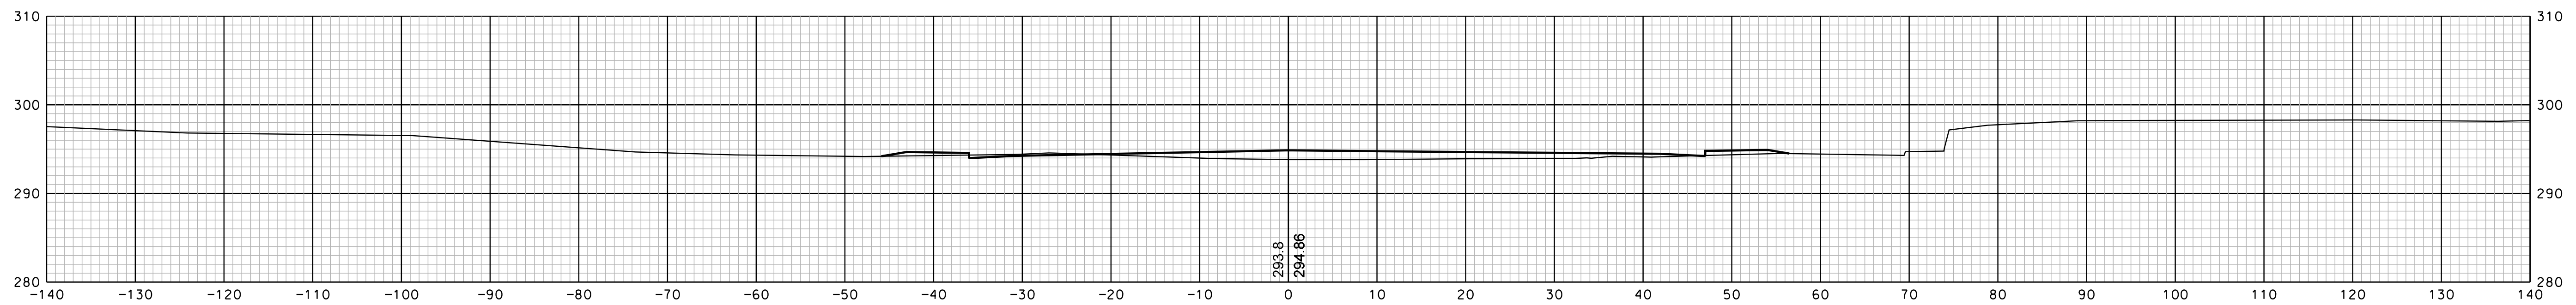

1063+50

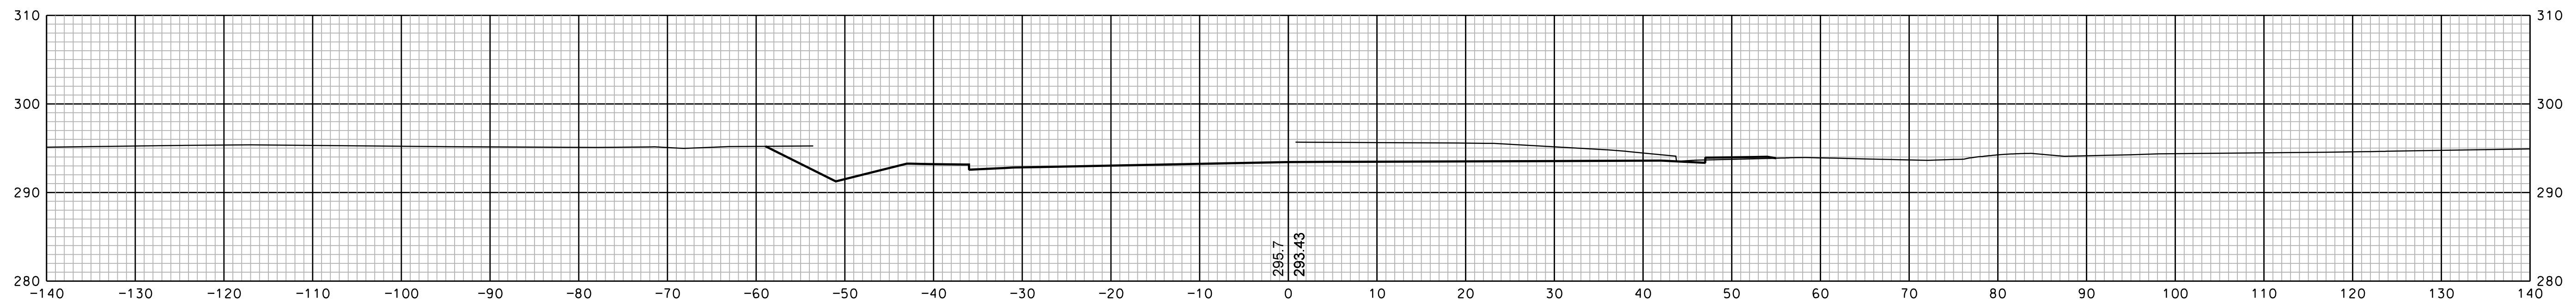


1063+00


SHEET TOTALS			
COMMON EXCAV.	—	ROCK EXCAV.	—
FILL	—	MUCK EXCAV.	—
DGN	STATE PROJECT NO.	SHEET NO.	TOTAL SHEETS
13065xs	13065	56	350

REVISIONS AFTER PROPOSAL		STATION	DESCRIPTION
NUMBER	DATE	STATION	DESCRIPTION


SDR PROCESSED	DATE	DATE	DATE
NEW DESIGN	EMM	DATE	1/23/2020
SHEET CHECKED	NCF	DATE	1/23/2020
AS BUILT DETAILS	DATE		

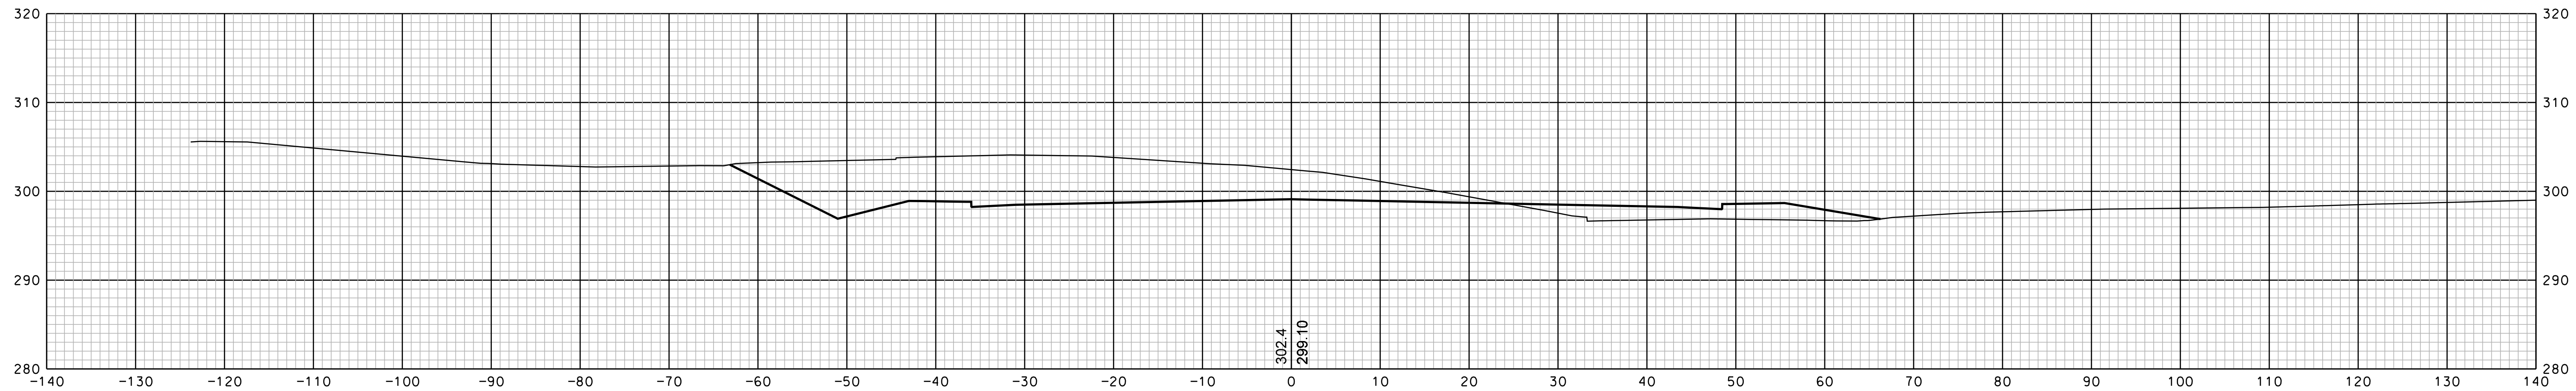

1065+50

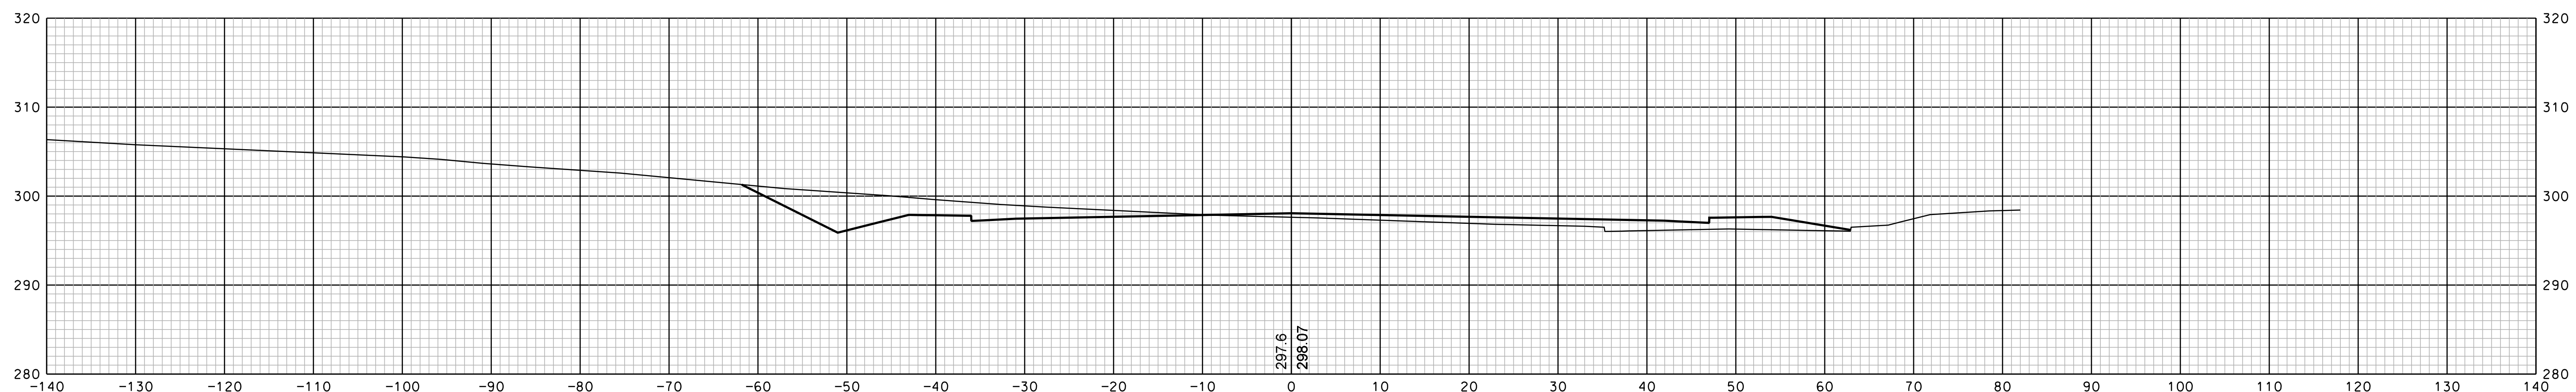

1065+00



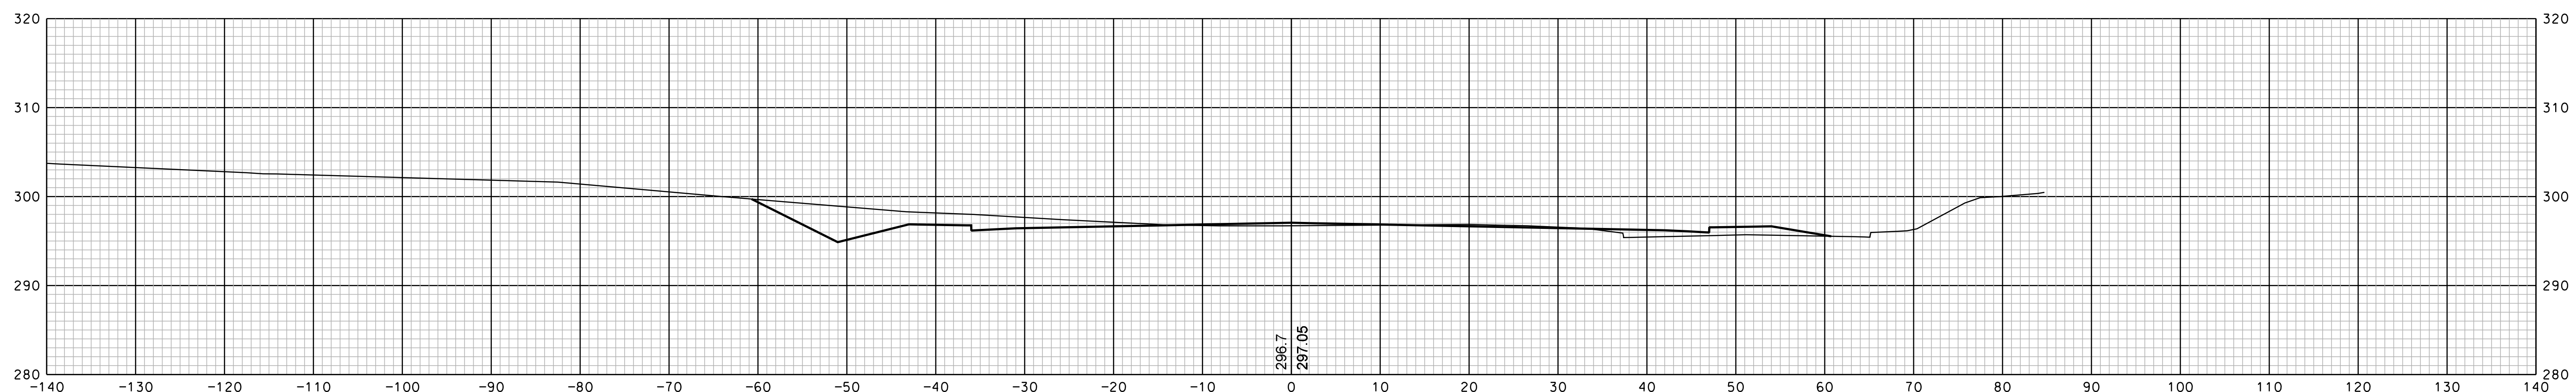


1064+50

SHEET TOTALS					
COMMON EXCAV.	—	C.Y.	ROCK EXCAV.	—	C.Y.
FILL	—	C.Y.	MUCK EXCAV.	—	C.Y.
DGN	STATE PROJECT NO.	SHEET NO.	TOTAL SHEETS		
13065xs	13065	57	350		

REVISIONS AFTER PROPOSAL		STATION	DATE	NUMBER	DESCRIPTION


SDR PROCESSED	DATE	DATE	DATE
NEW DESIGN	EMM	1/23/2020	1/23/2020
SHEET CHECKED	NCF	1/23/2020	
AS BUILT DETAILS	DATE		

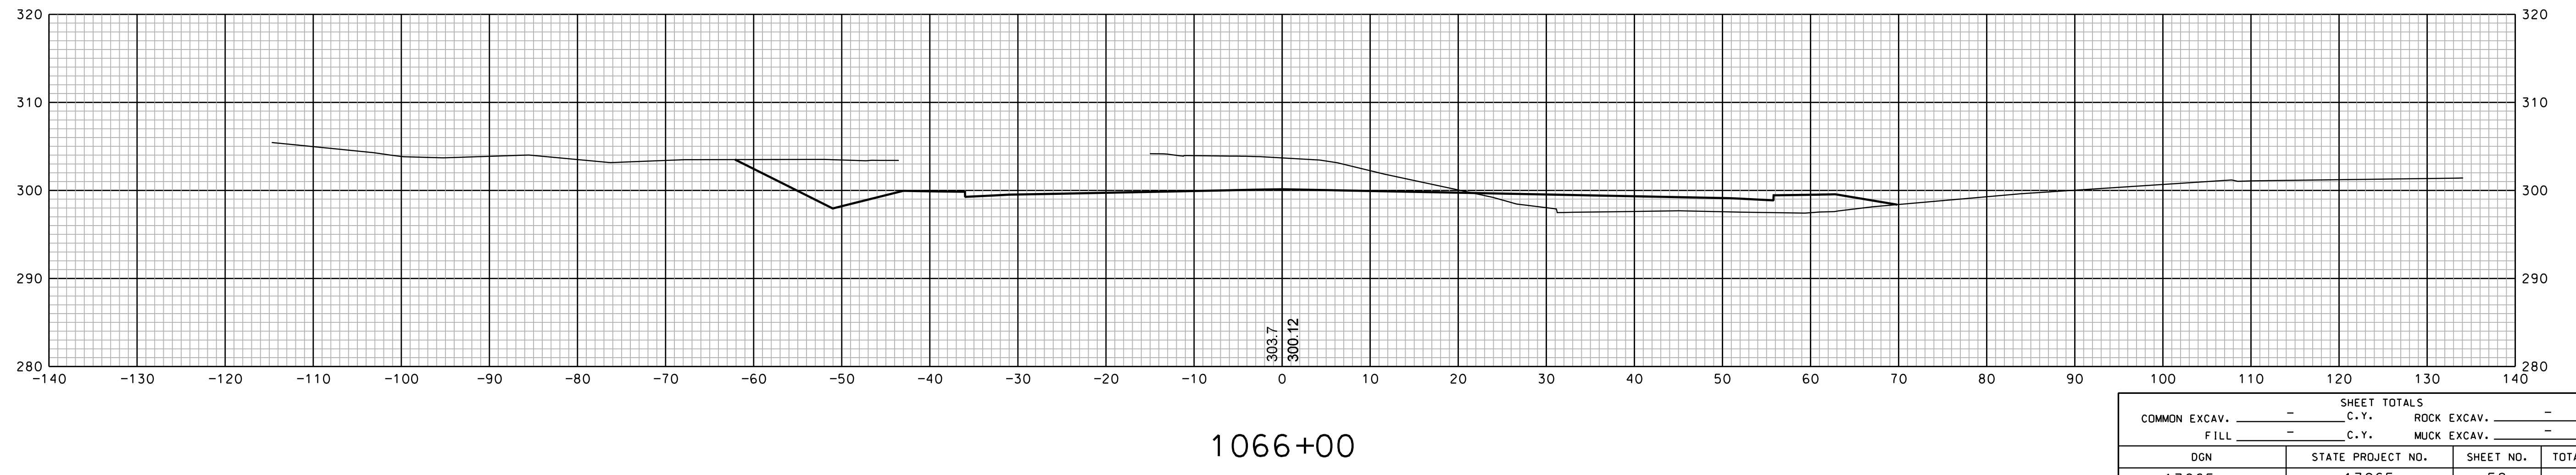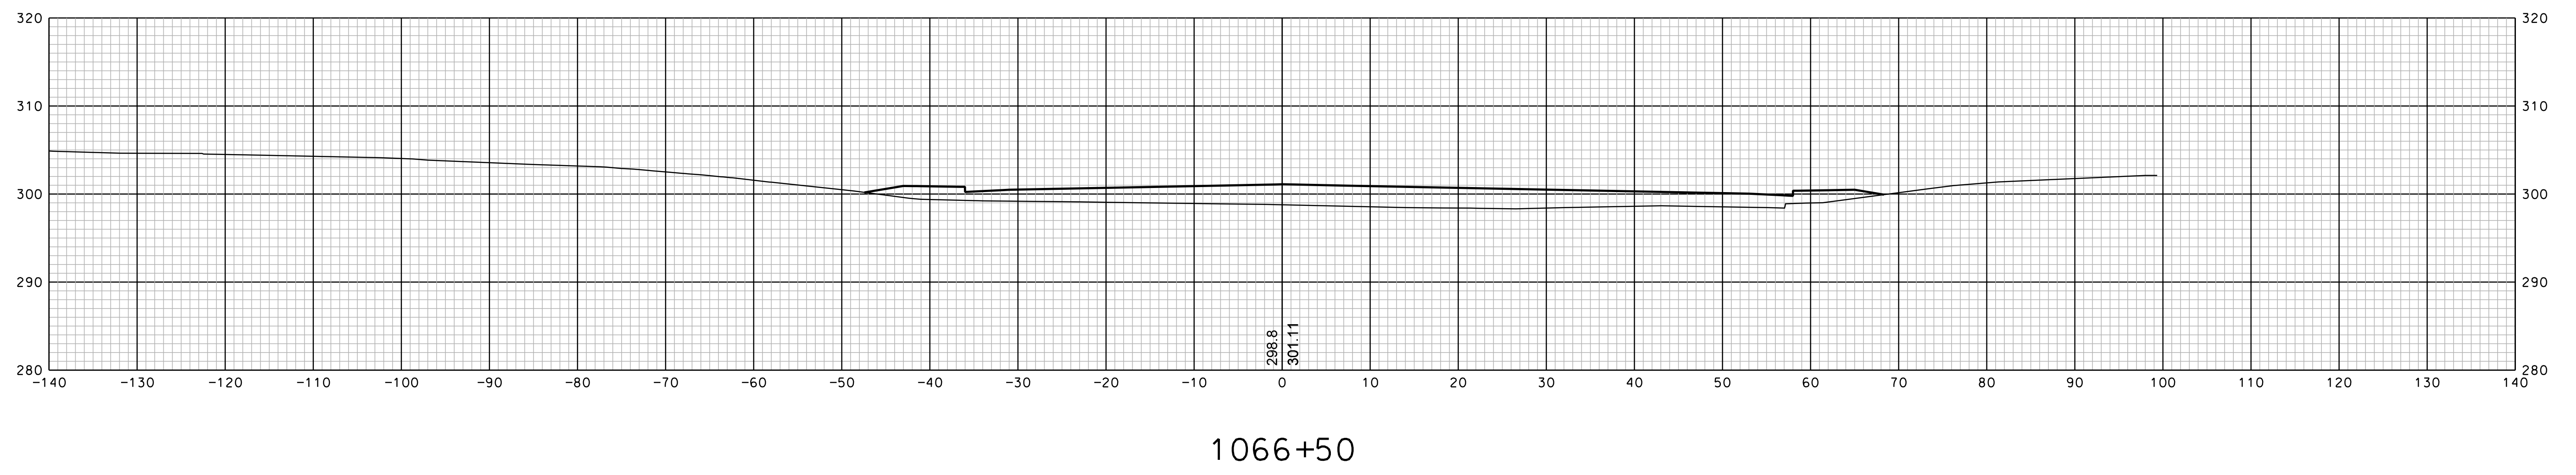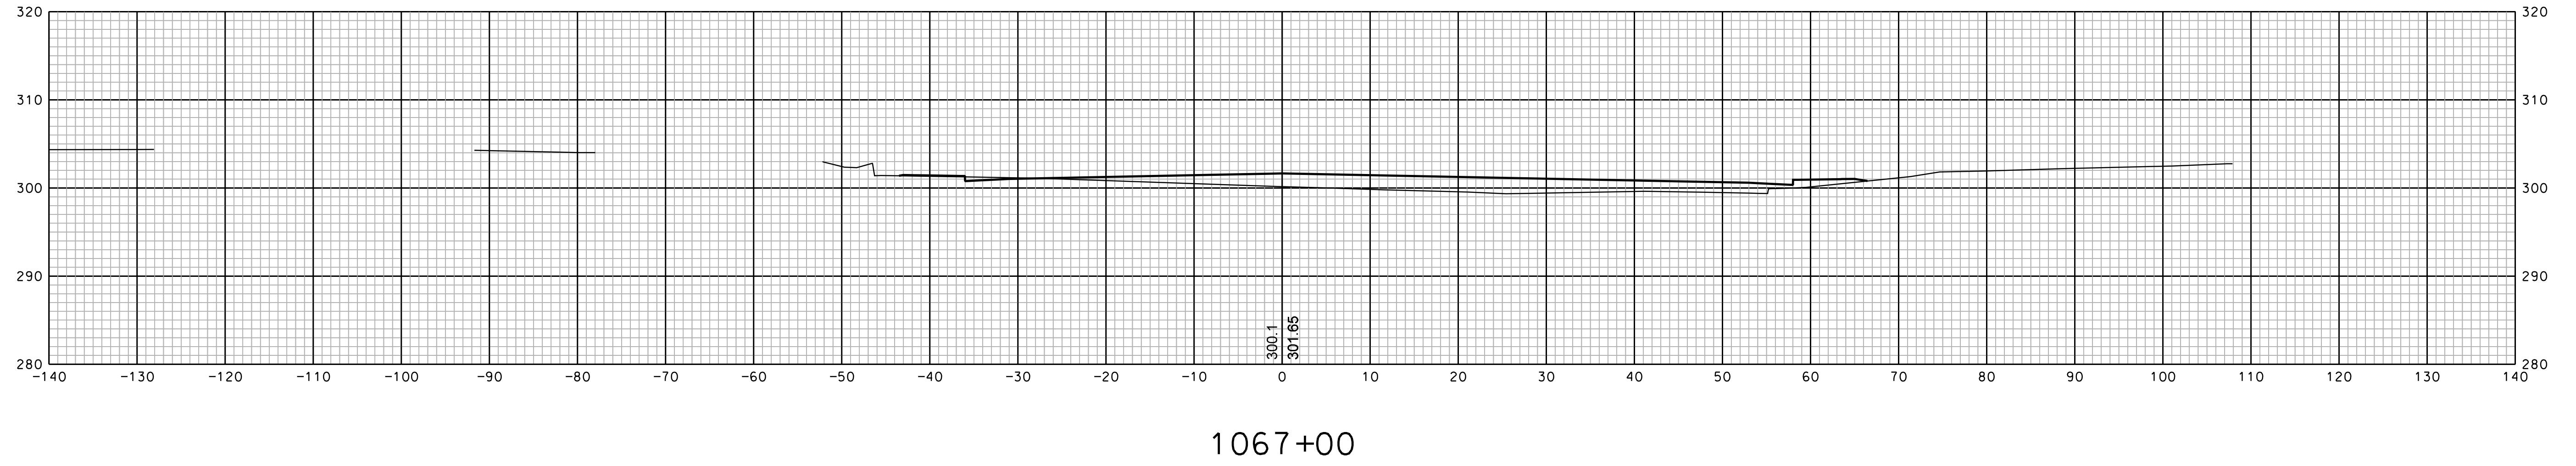


SHEET TOTALS					
COMMON EXCAV.	—	C.Y.	ROCK EXCAV.	—	C.Y.
FILL	—	C.Y.	MUCK EXCAV.	—	C.Y.
DGN	STATE PROJECT NO.	SHEET NO.	TOTAL SHEETS		
13065xs	13065	58	350		

REVISIONS AFTER PROPOSAL		STATION	DESCRIPTION
NUMBER	DATE	STATION	DESCRIPTION


SDR PROCESSED	DATE	DATE	DATE
NEW DESIGN	EMM	1/23/2020	1/23/2020
SHEET CHECKED	NCF	1/23/2020	
AS BUILT DETAILS	DATE		

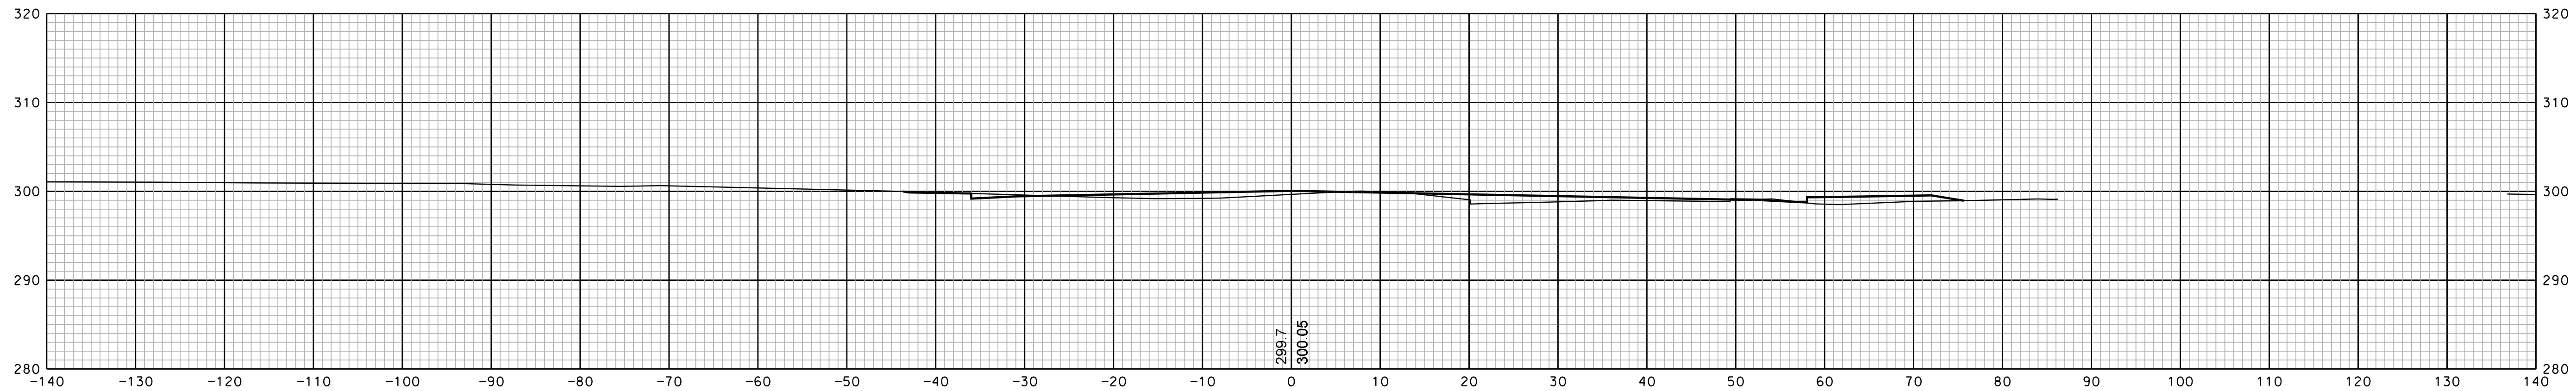

1068+50

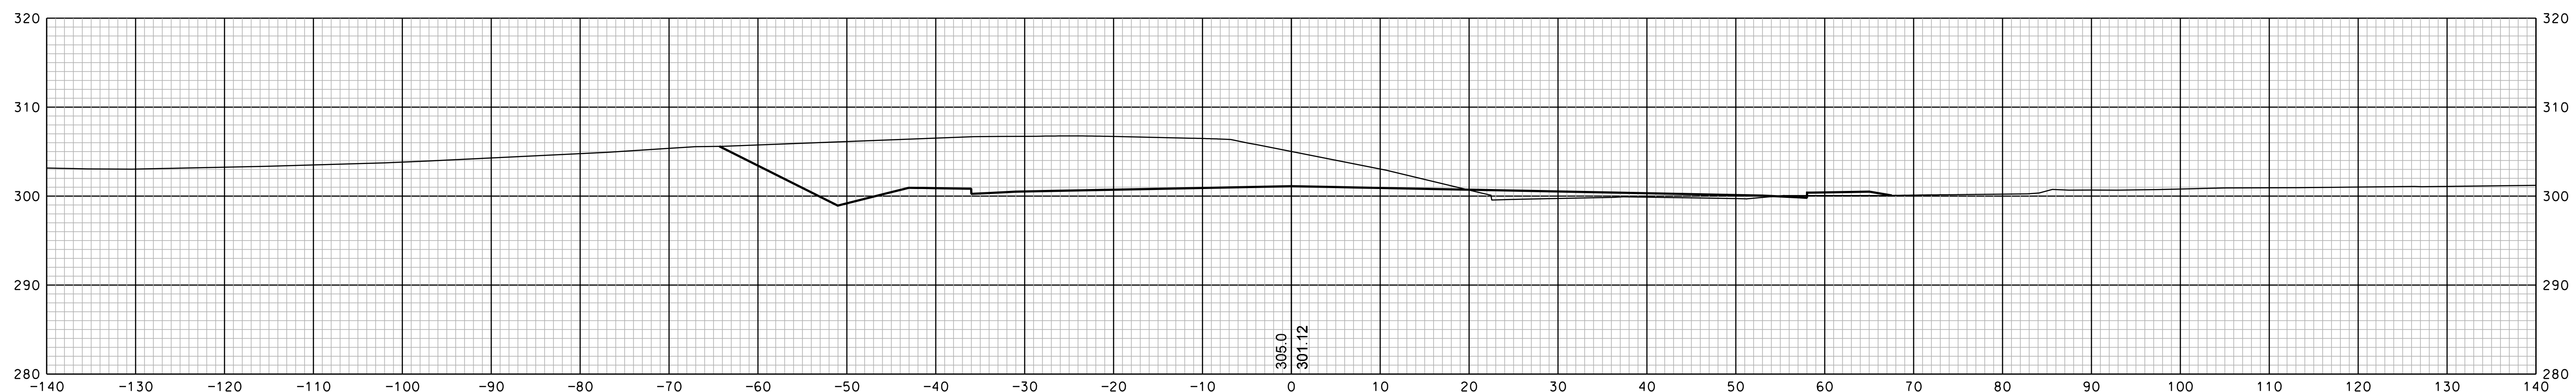

1068+00

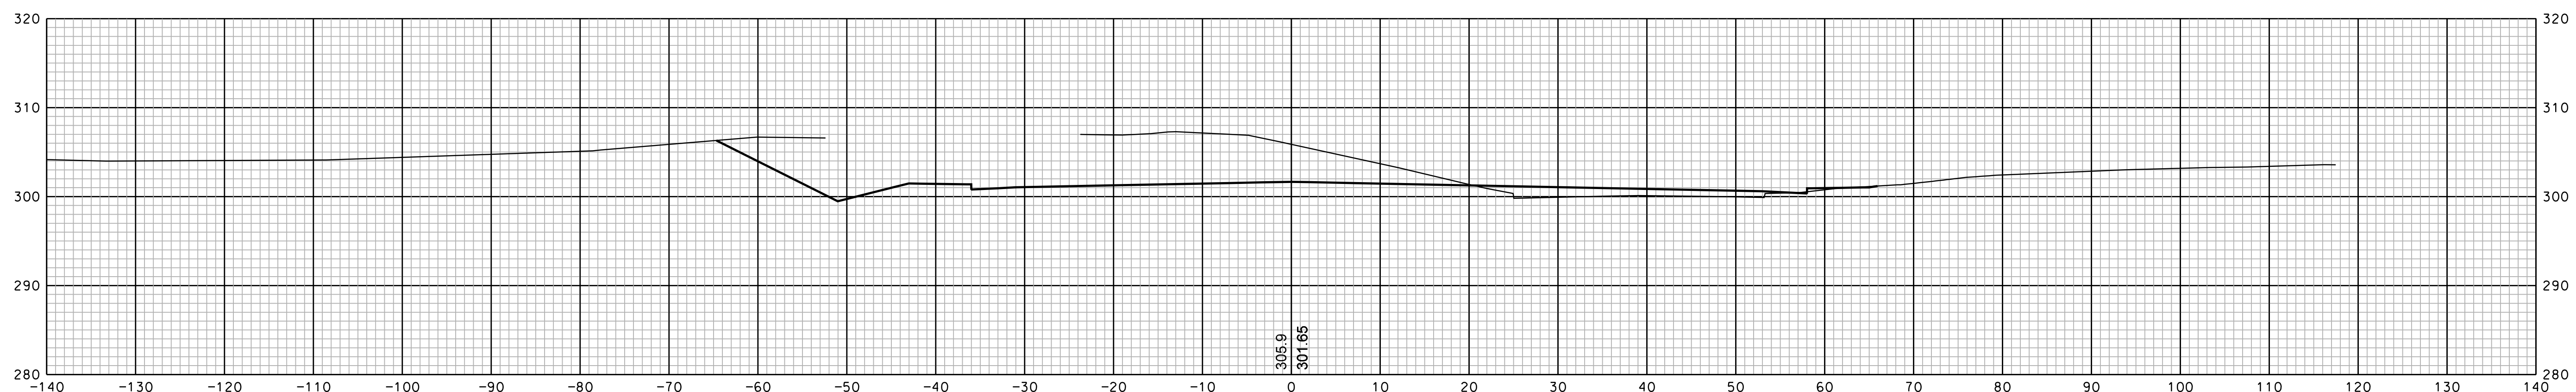


1067+50


SHEET TOTALS					
COMMON EXCAV.	—	C.Y.	ROCK EXCAV.	—	C.Y.
FILL	—	C.Y.	MUCK EXCAV.	—	C.Y.
DGN	STATE PROJECT NO.	SHEET NO.	TOTAL SHEETS		
13065xs	13065	59	350		

REVISIONS AFTER PROPOSAL		STATION	DESCRIPTION
NUMBER	DATE	STATION	DESCRIPTION


SDR PROCESSED	DATE	DATE	DATE
NEW DESIGN	1/23/2020	1/23/2020	1/23/2020
SHEET CHECKED	EMM	NCF	
AS BUILT DETAILS	DATE		

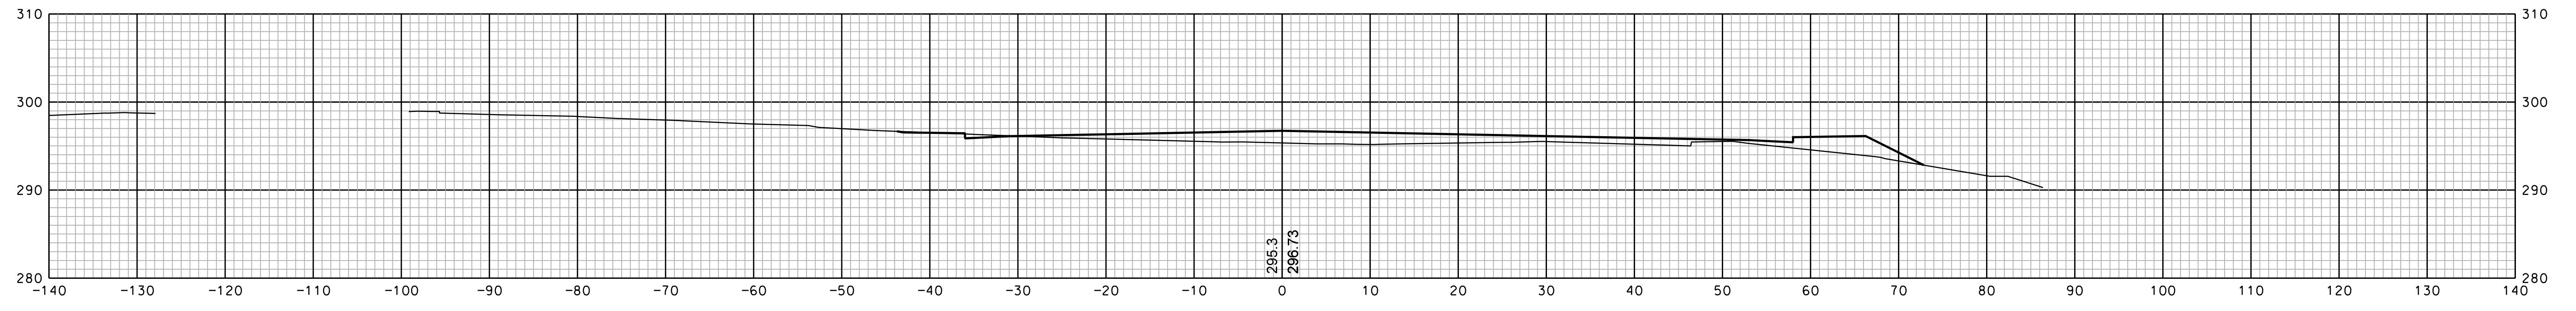

1070+00

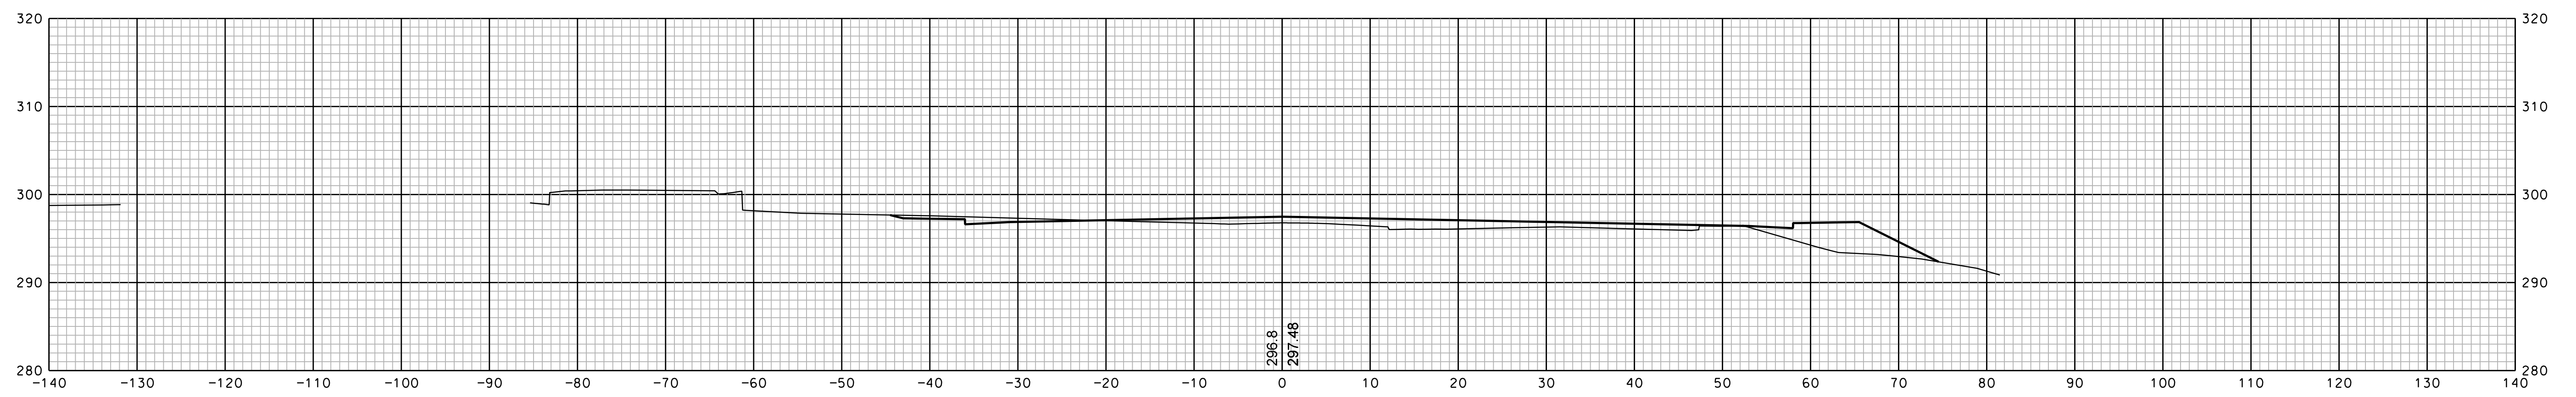


1069+50

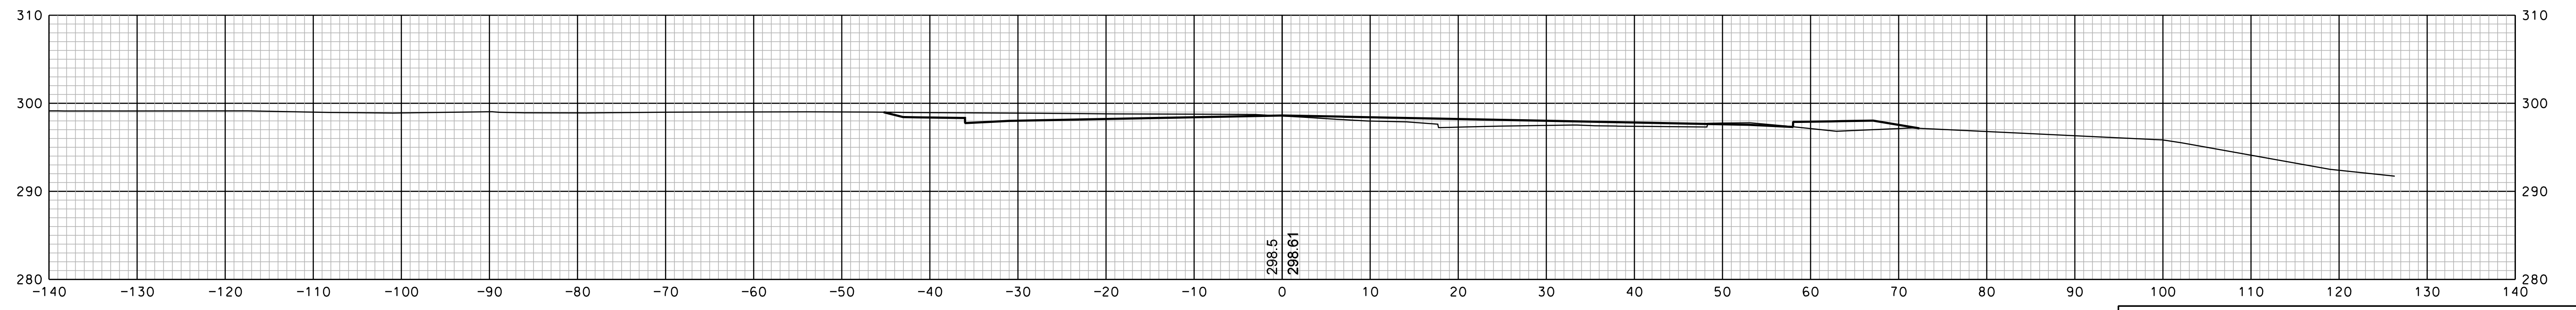


1069+00

SHEET TOTALS					
COMMON EXCAV.	—	C.Y.	ROCK EXCAV.	—	C.Y.
FILL	—	C.Y.	MUCK EXCAV.	—	C.Y.
DGN	STATE PROJECT NO.	SHEET NO.	TOTAL SHEETS		
13065xs	13065	60	350		


SDR PROCESSED		DATE		REVISIONS AFTER PROPOSAL	
NEW DESIGN	EMM	DATE	1/23/2020	STATION	DESCRIPTION
SHEET CHECKED	NCF	DATE	1/23/2020	NUMBER	
AS BUILT DETAILS		DATE		DATE	

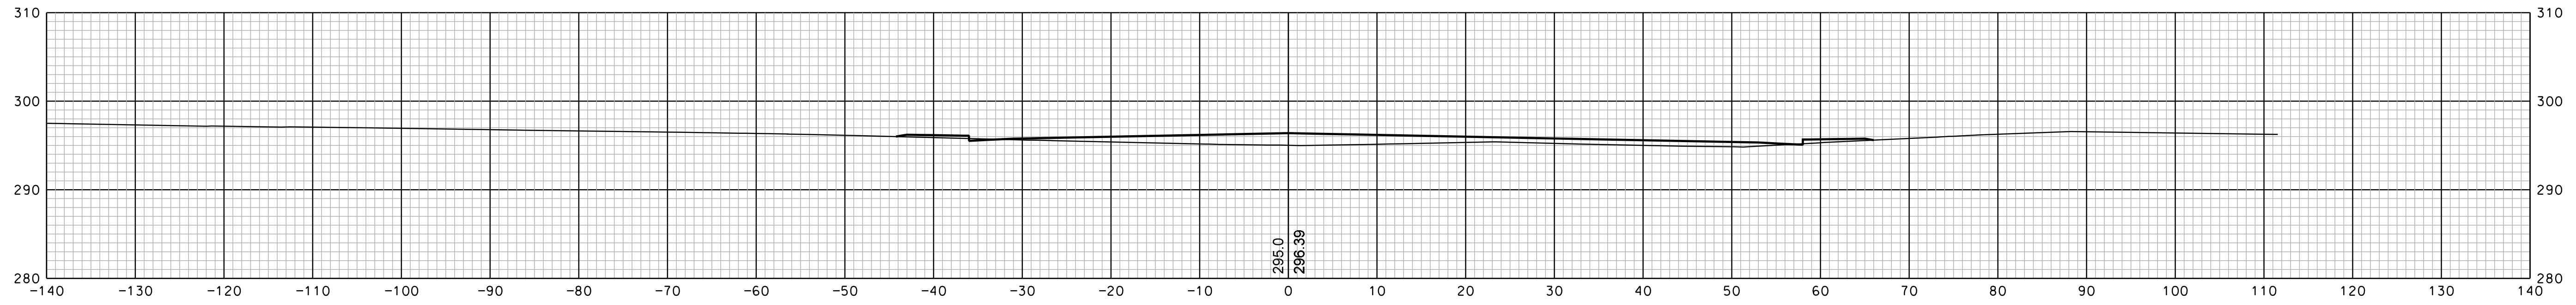

1071+00

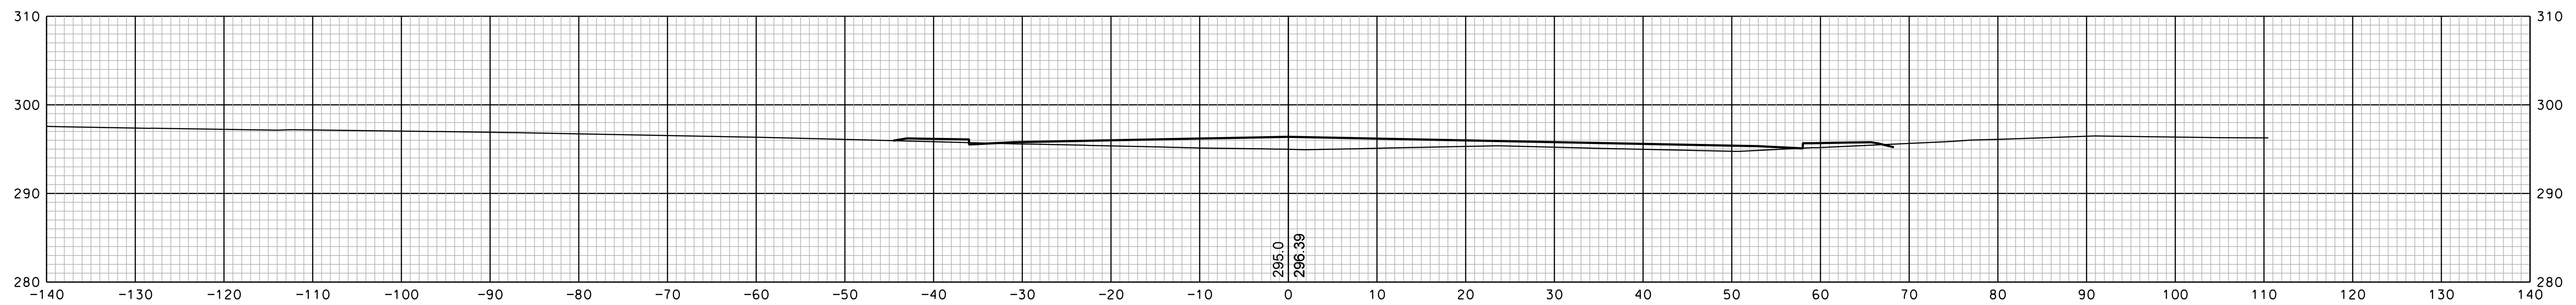


1070+95

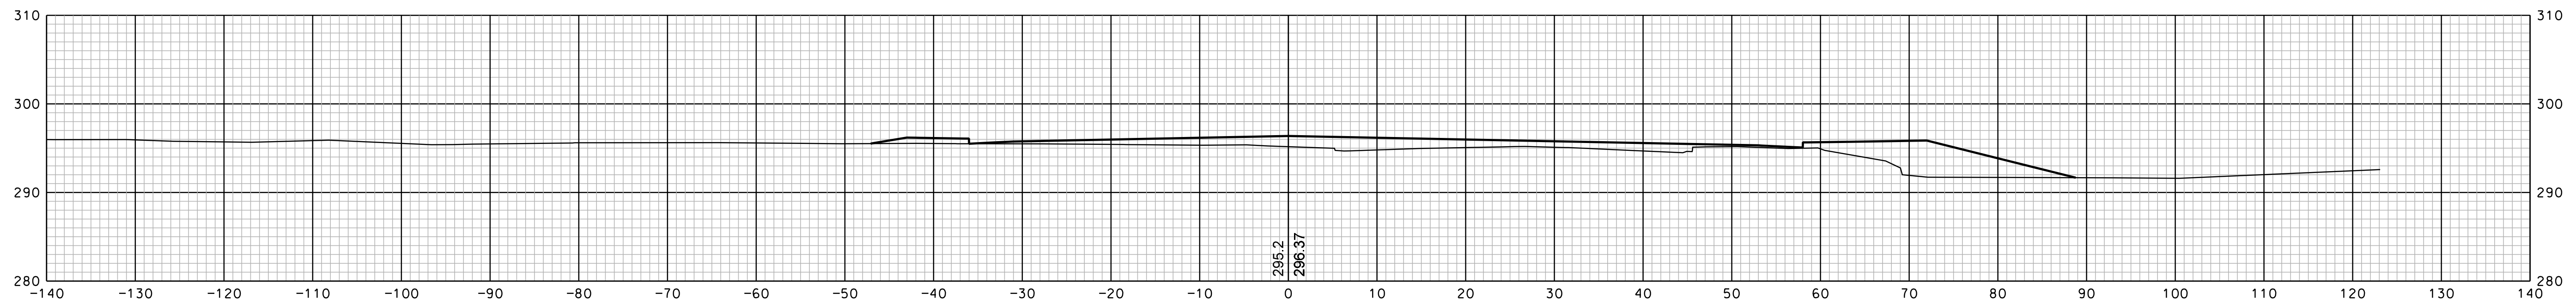


1070+50

SHEET TOTALS					
COMMON EXCAV.	—	C.Y.	ROCK EXCAV.	—	C.Y.
FILL	—	C.Y.	MUCK EXCAV.	—	C.Y.
DGN	STATE PROJECT NO.	SHEET NO.	TOTAL SHEETS		
13065xs	13065	61	350		


SDR PROCESSED		DATE		REVISIONS AFTER PROPOSAL	
NEW DESIGN	EMM	DATE	1/23/2020	STATION	DESCRIPTION
SHEET CHECKED	NCF	DATE	1/23/2020	NUMBER	
AS BUILT DETAILS		DATE		DATE	

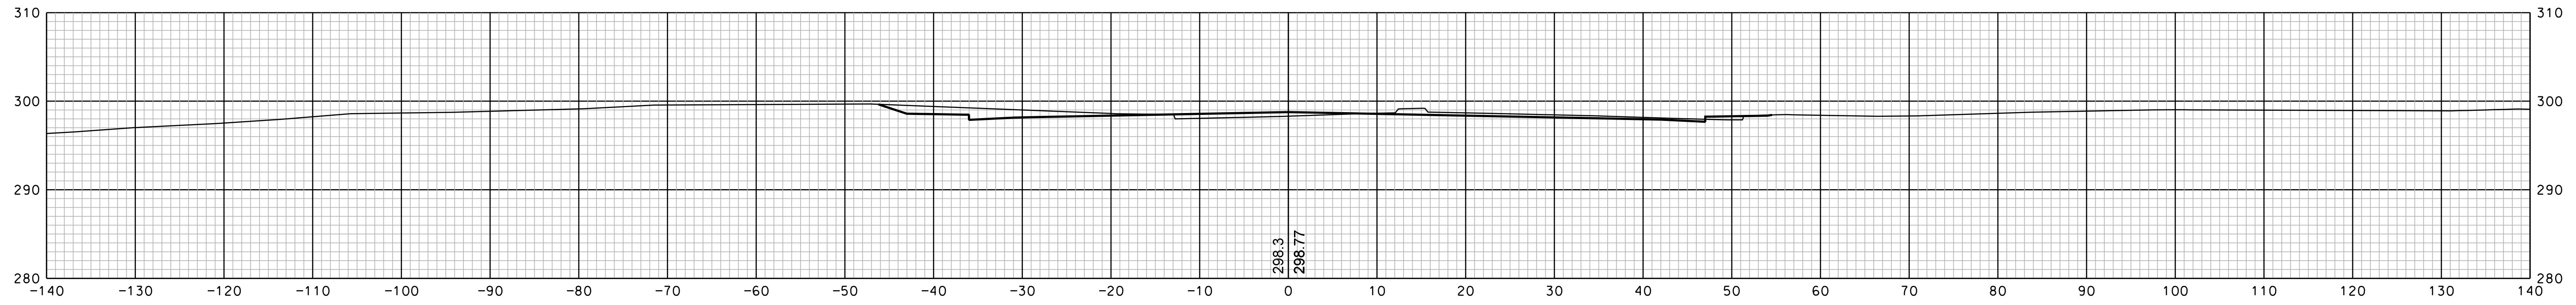

1072+50

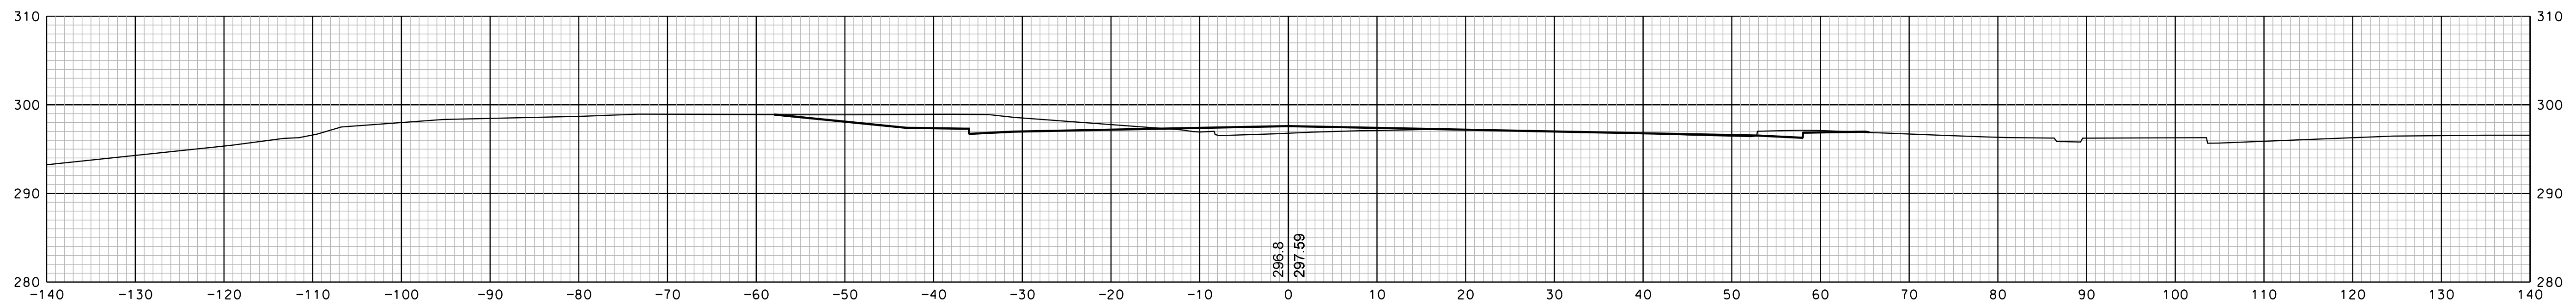

1072+00

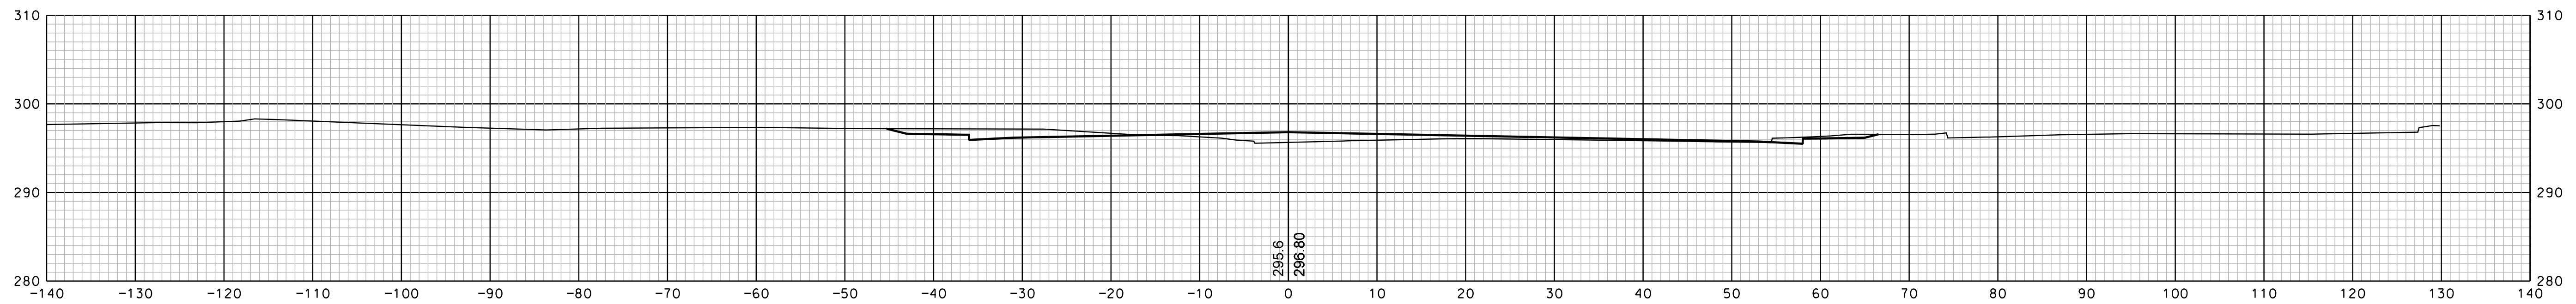


1071+50


SHEET TOTALS					
COMMON EXCAV.	—	C.Y.	ROCK EXCAV.	—	C.Y.
FILL	—	C.Y.	MUCK EXCAV.	—	C.Y.
DGN	STATE PROJECT NO.	SHEET NO.	TOTAL SHEETS		
13065xs	13065	62	350		

REVISIONS AFTER PROPOSAL		STATION	DESCRIPTION
NUMBER	DATE	STATION	DESCRIPTION


SDR PROCESSED	DATE	DATE	DATE
NEW DESIGN	EMM	1/23/2020	1/23/2020
SHEET CHECKED	NCF	1/23/2020	
AS BUILT DETAILS	DATE		

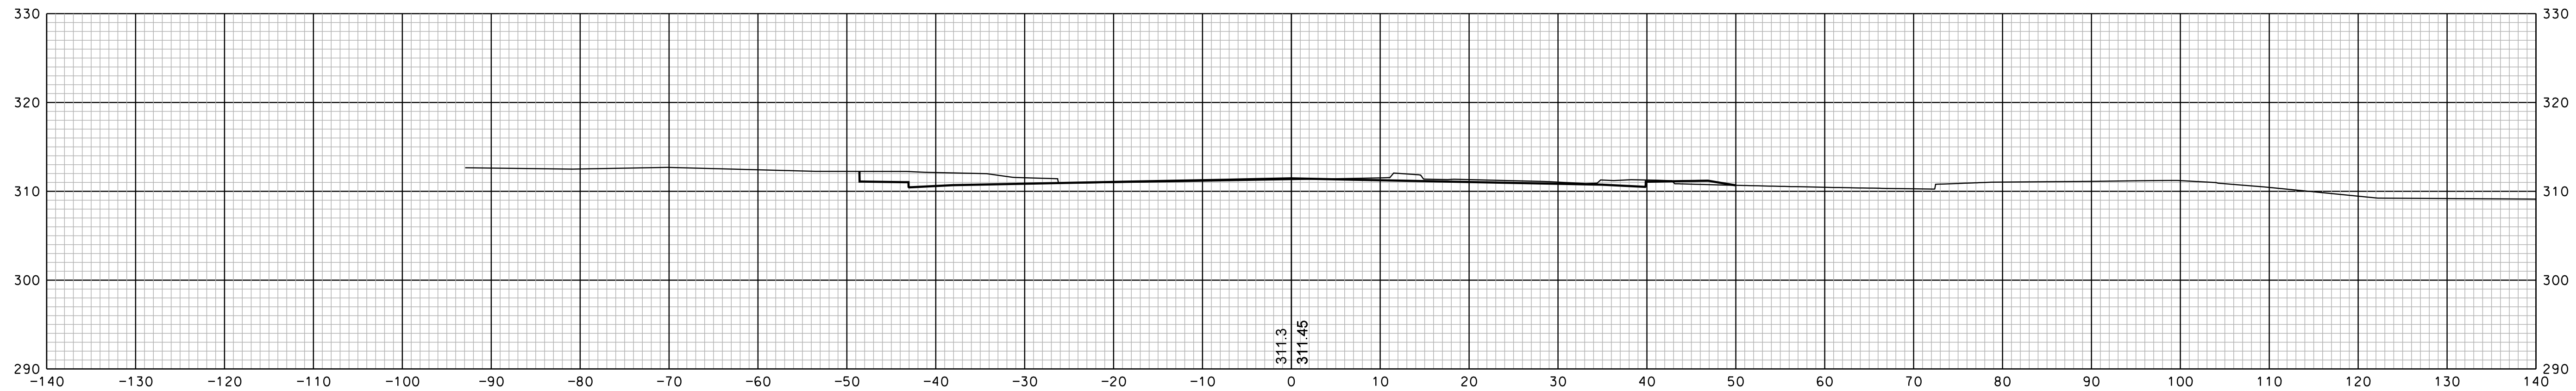

1077+00

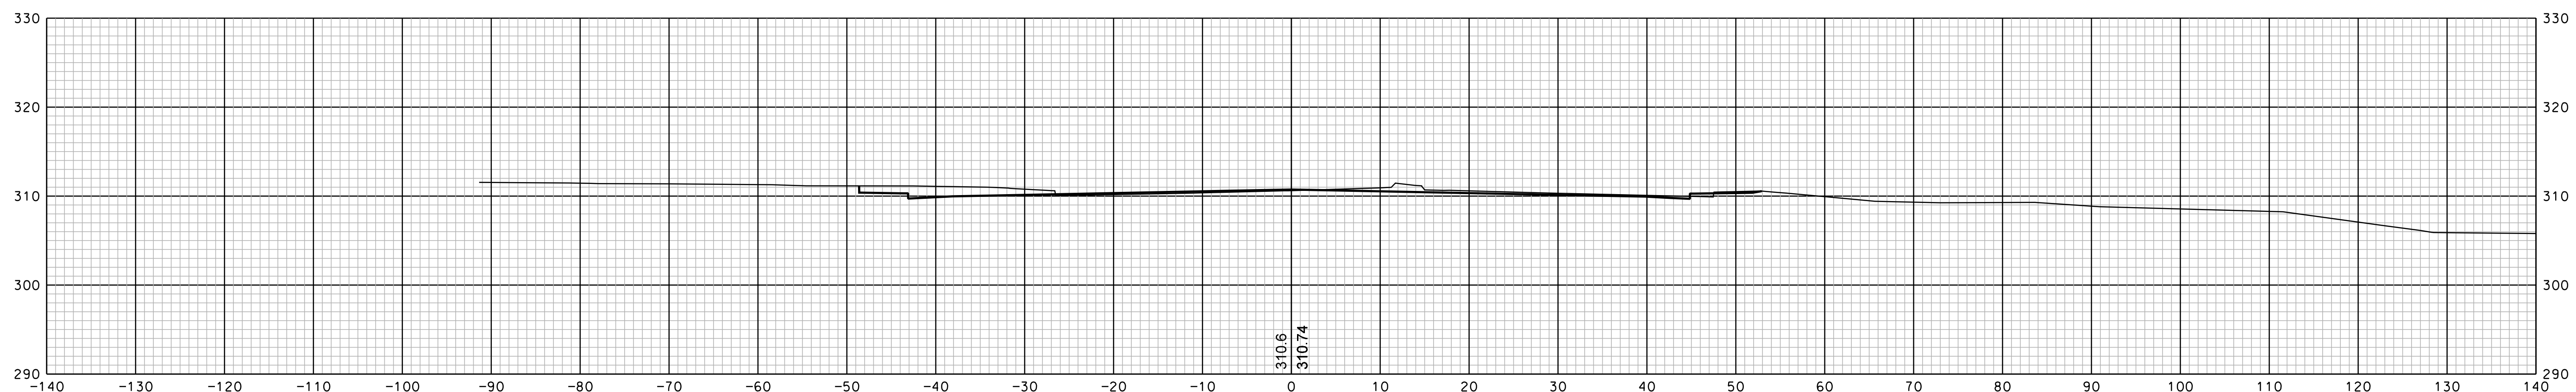

1076+50

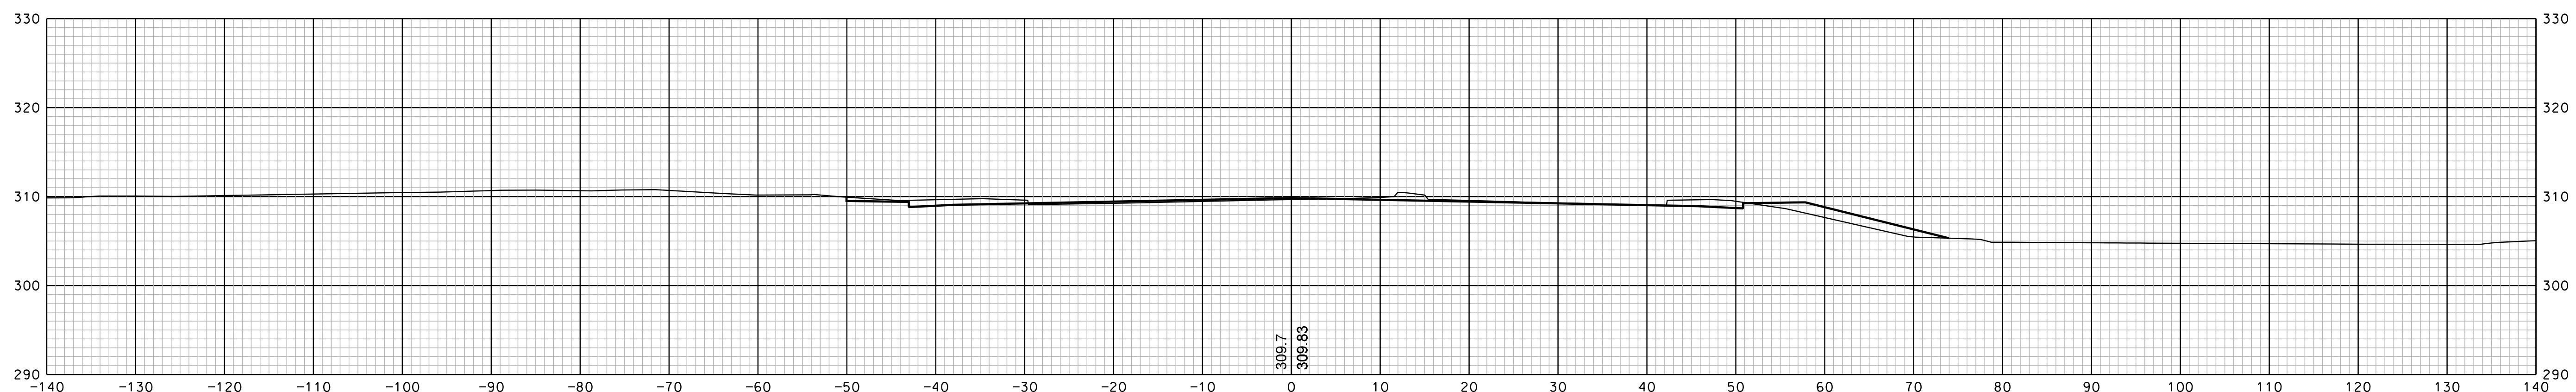


1076+00


SHEET TOTALS					
COMMON EXCAV.	—	C.Y.	ROCK EXCAV.	—	C.Y.
FILL	—	C.Y.	MUCK EXCAV.	—	C.Y.
DGN	STATE PROJECT NO.	SHEET NO.	TOTAL SHEETS		
13065xs	13065	65	350		

REVISIONS AFTER PROPOSAL		STATION	DATE	NUMBER	DESCRIPTION


SDR PROCESSED	DATE	DATE	DATE
NEW DESIGN	EMM	1/23/2020	1/23/2020
SHEET CHECKED	NCF	1/23/2020	
AS BUILT DETAILS	DATE		

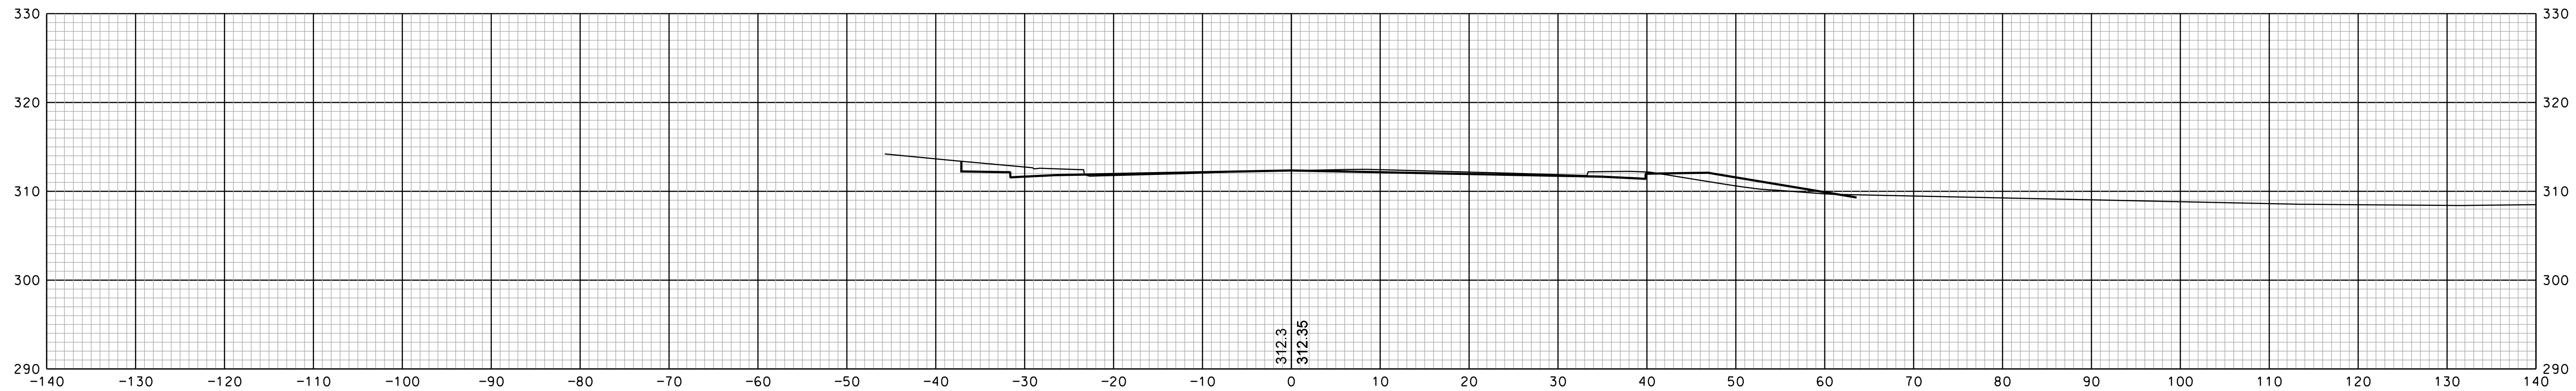

1078+40

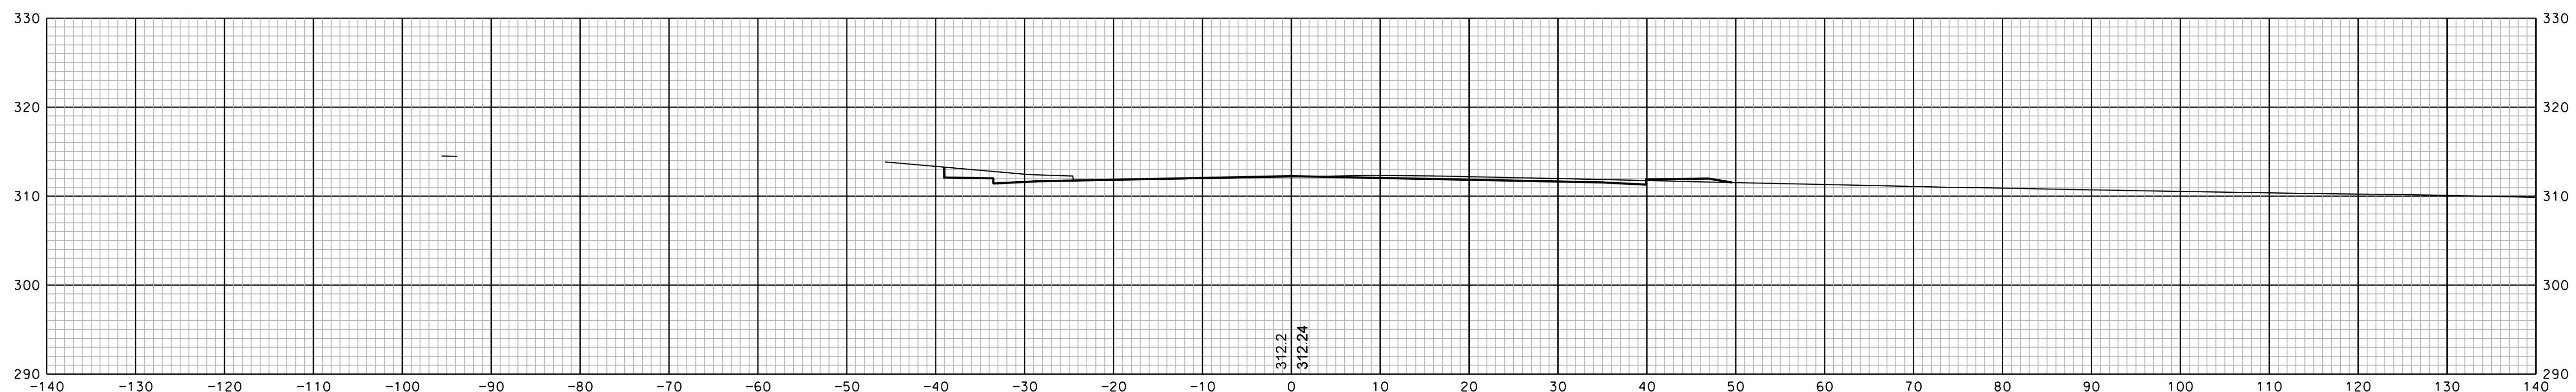

1078+00

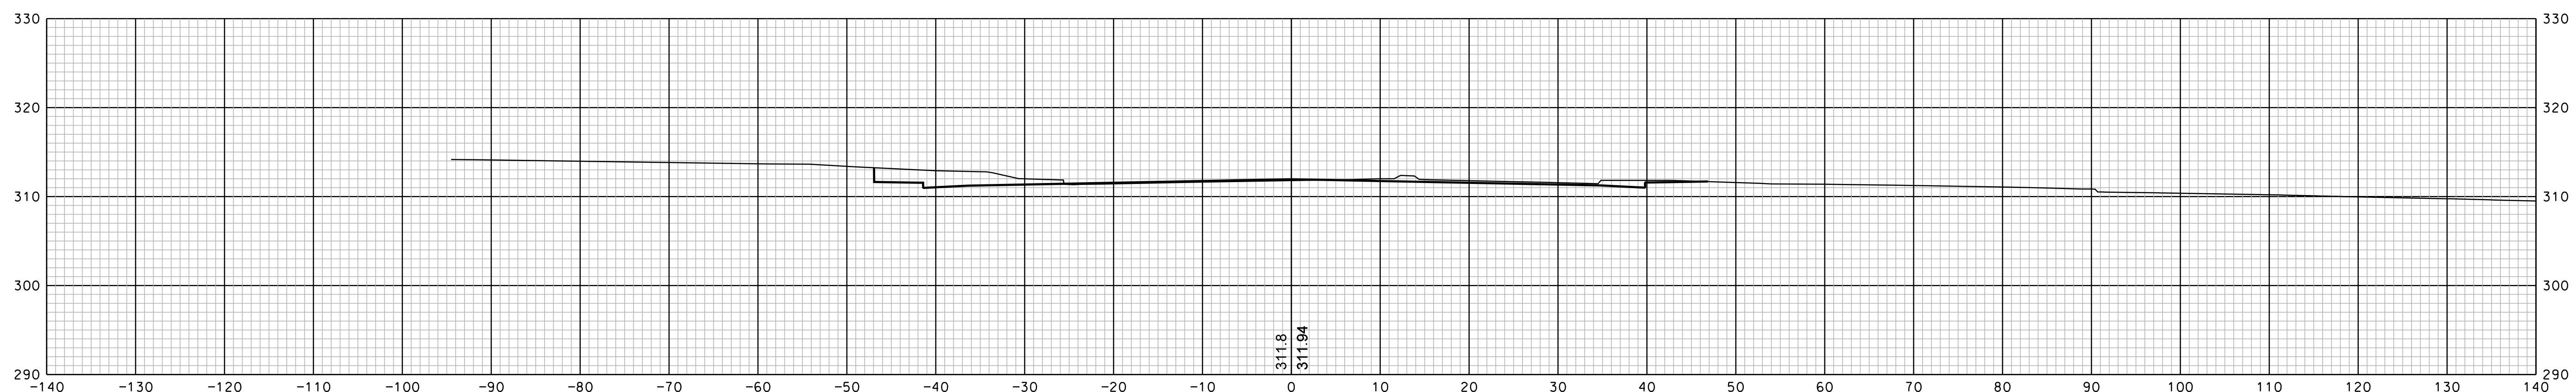


1077+50


SHEET TOTALS					
COMMON EXCAV.	—	C.Y.	ROCK EXCAV.	—	C.Y.
FILL	—	C.Y.	MUCK EXCAV.	—	C.Y.
DGN	STATE PROJECT NO.	SHEET NO.	TOTAL SHEETS		
13065xs	13065	66	350		

REVISIONS AFTER PROPOSAL			
NUMBER	DATE	STATION	DESCRIPTION

SDR PROCESSED	DATE	DATE	DATE
NEW DESIGN	EMM	1/23/2020	1/23/2020
SHEET CHECKED	NCF	1/23/2020	
AS BUILT DETAILS	DATE		

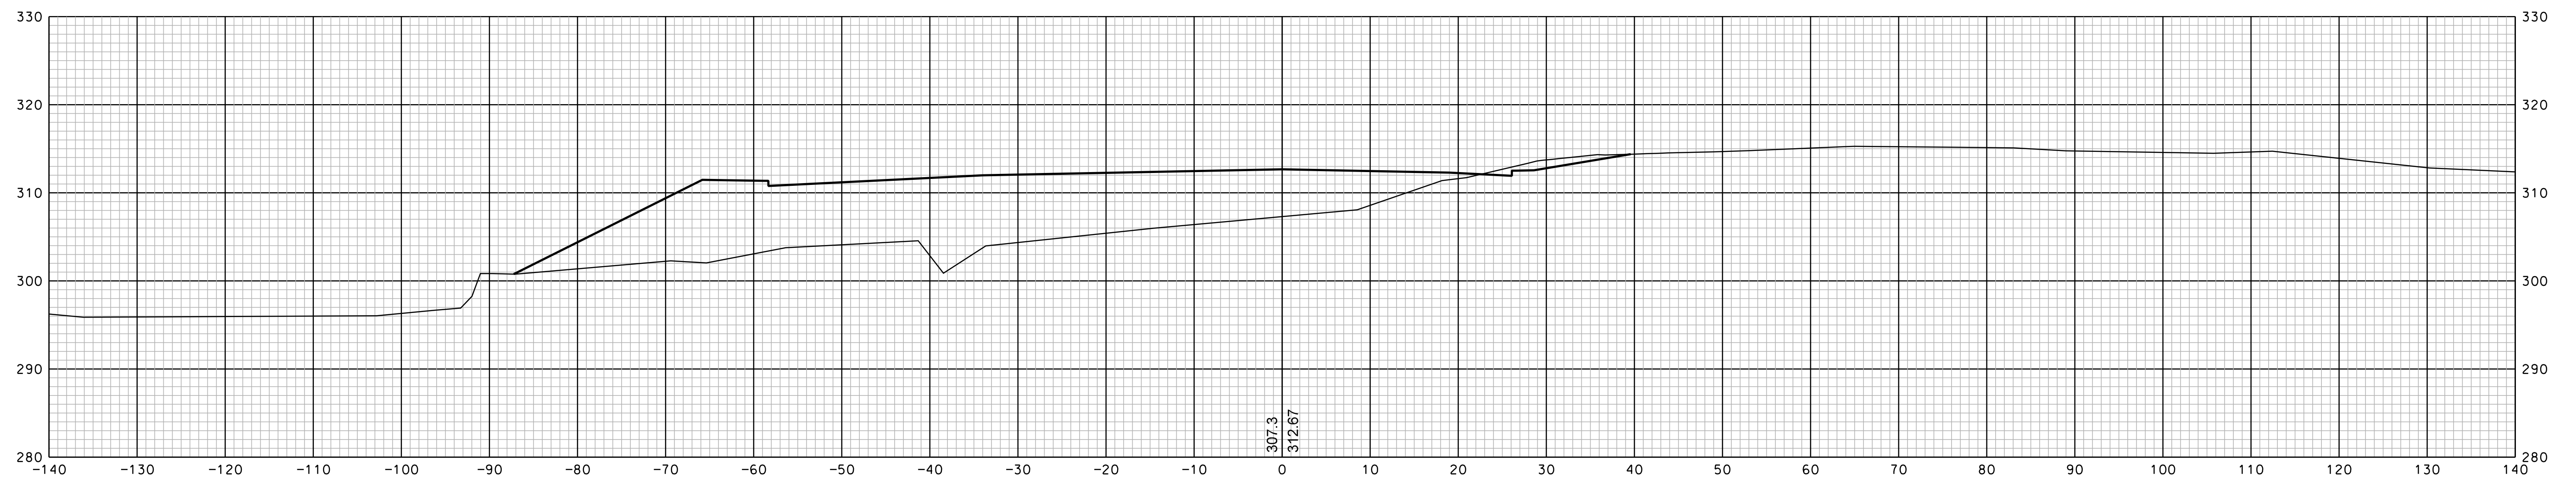

10+50

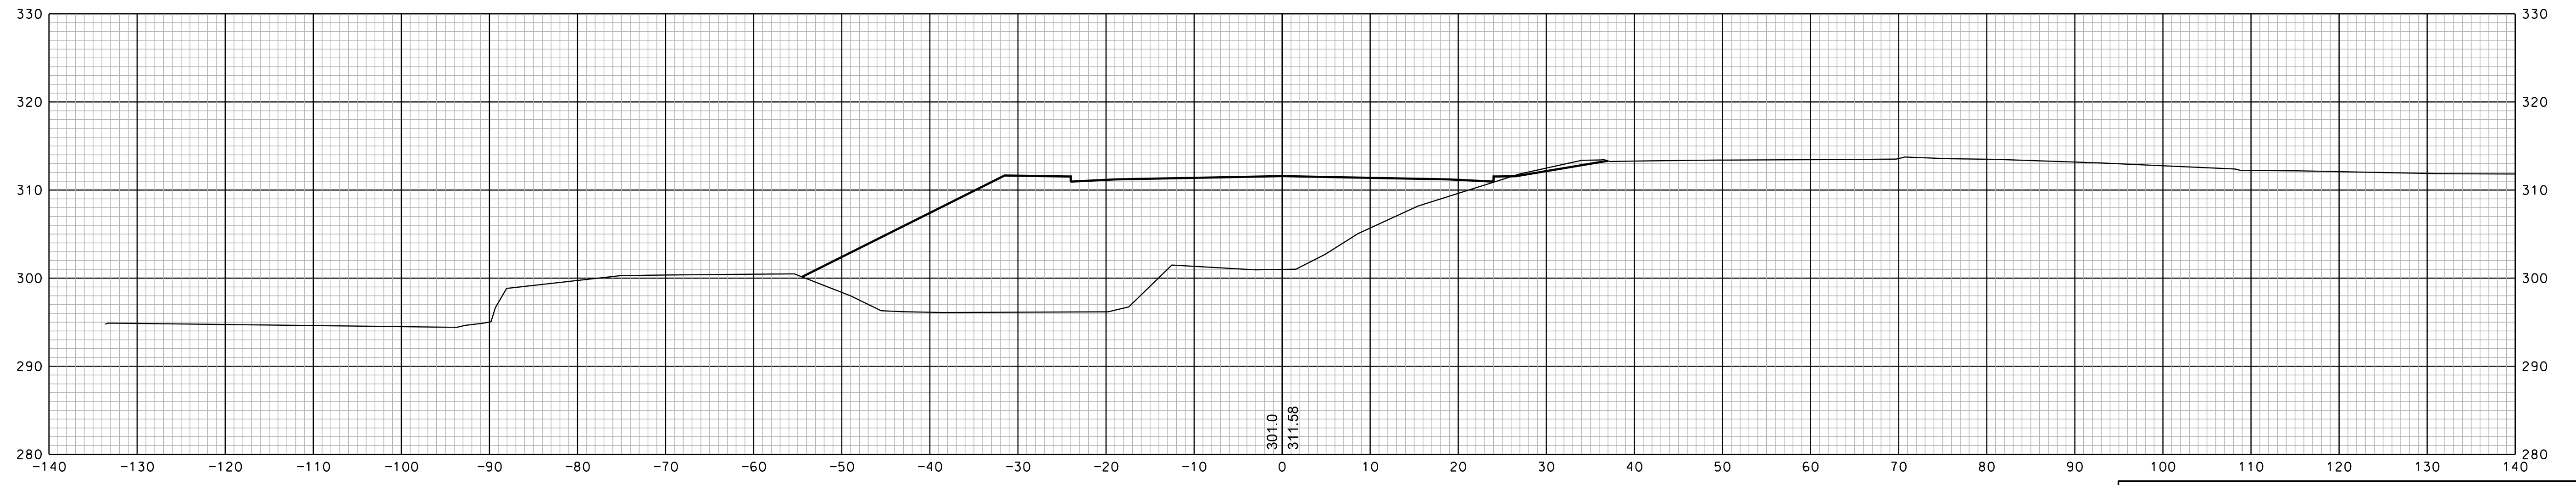

10+00


North High Street Sections Updated 07-15-2020

N HIGH ST


SHEET TOTALS					
COMMON EXCAV.	—	C.Y.	ROCK EXCAV.	—	C.Y.
FILL	—	C.Y.	MUCK EXCAV.	—	C.Y.
DGN	STATE PROJECT NO.	SHEET NO.	TOTAL SHEETS		
13065xs	13065	241	350		

REVISIONS AFTER PROPOSAL			
NUMBER	DATE	STATION	DESCRIPTION

SDR PROCESSED	DATE	DATE	DATE
NEW DESIGN	EMM	1/23/2020	1/23/2020
SHEET CHECKED	NCF	1/23/2020	
AS BUILT DETAILS	DATE		

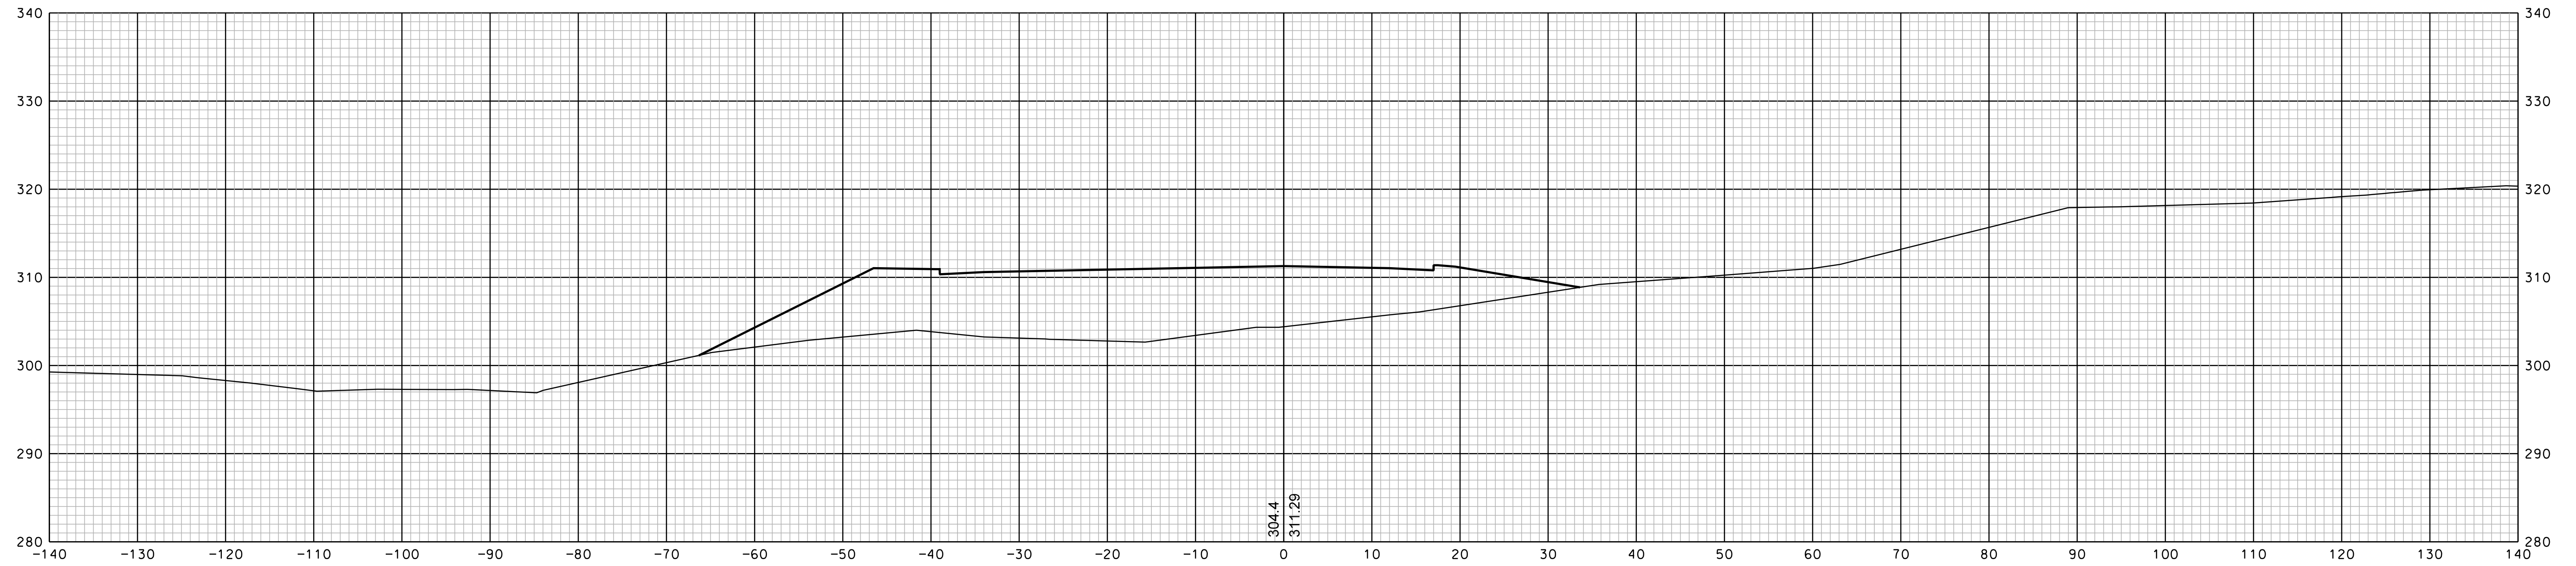


11+50

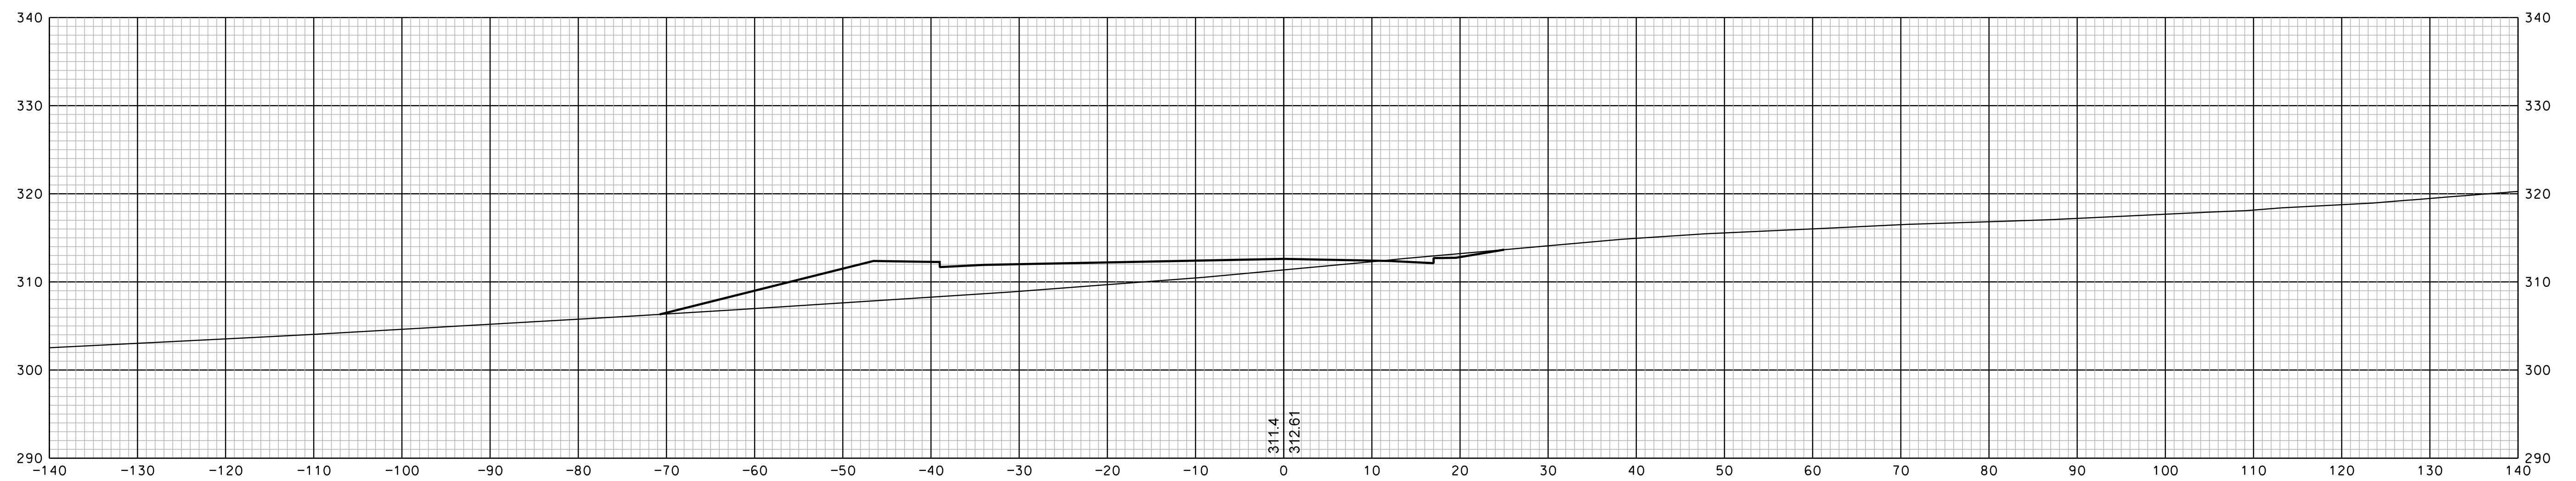


11+00

SHEET TOTALS			
COMMON EXCAV.	C.Y.	ROCK EXCAV.	C.Y.
FILL	C.Y.	MUCK EXCAV.	C.Y.
DGN	STATE PROJECT NO.	SHEET NO.	TOTAL SHEETS
13065xs	13065	242	350


SDR PROCESSED		DATE		REVISIONS AFTER PROPOSAL	
NEW DESIGN	EMM	DATE	1/23/2020	STATION	DESCRIPTION
SHEET CHECKED	NCF	DATE	1/23/2020	NUMBER	
AS BUILT DETAILS		DATE			

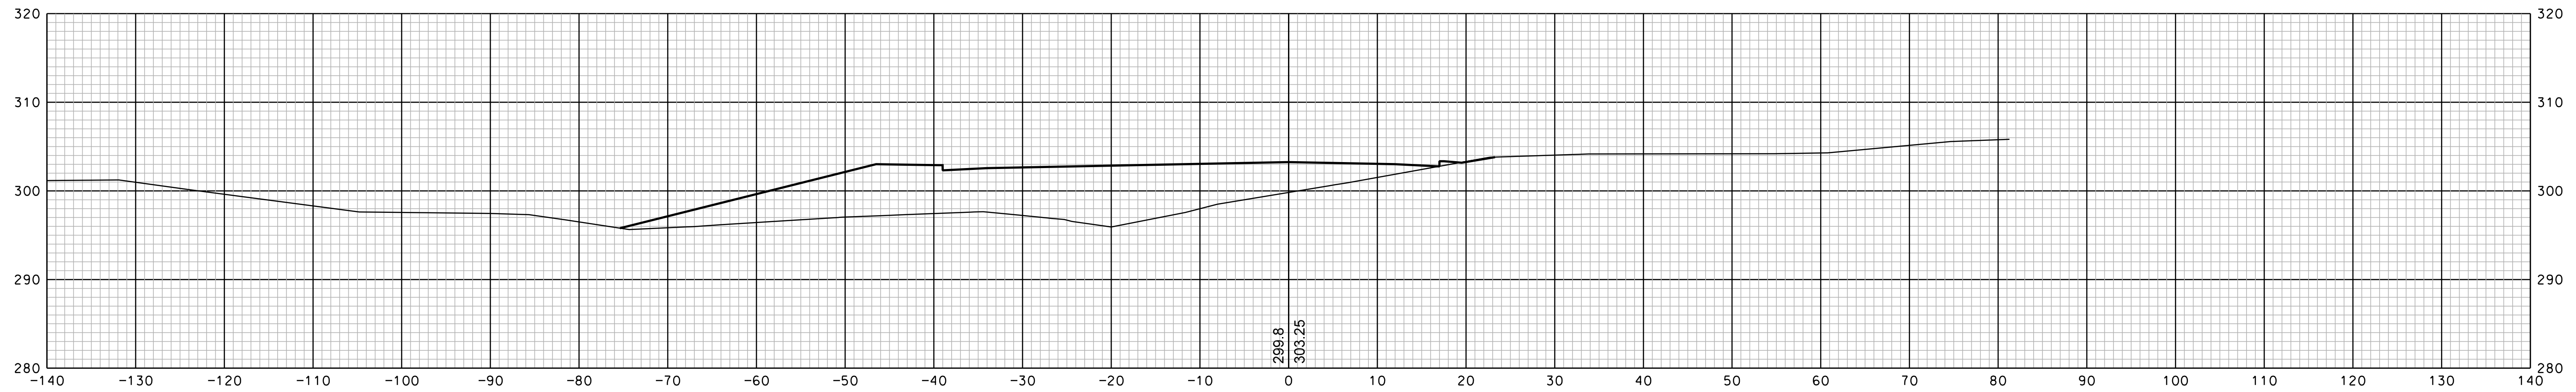

13+00

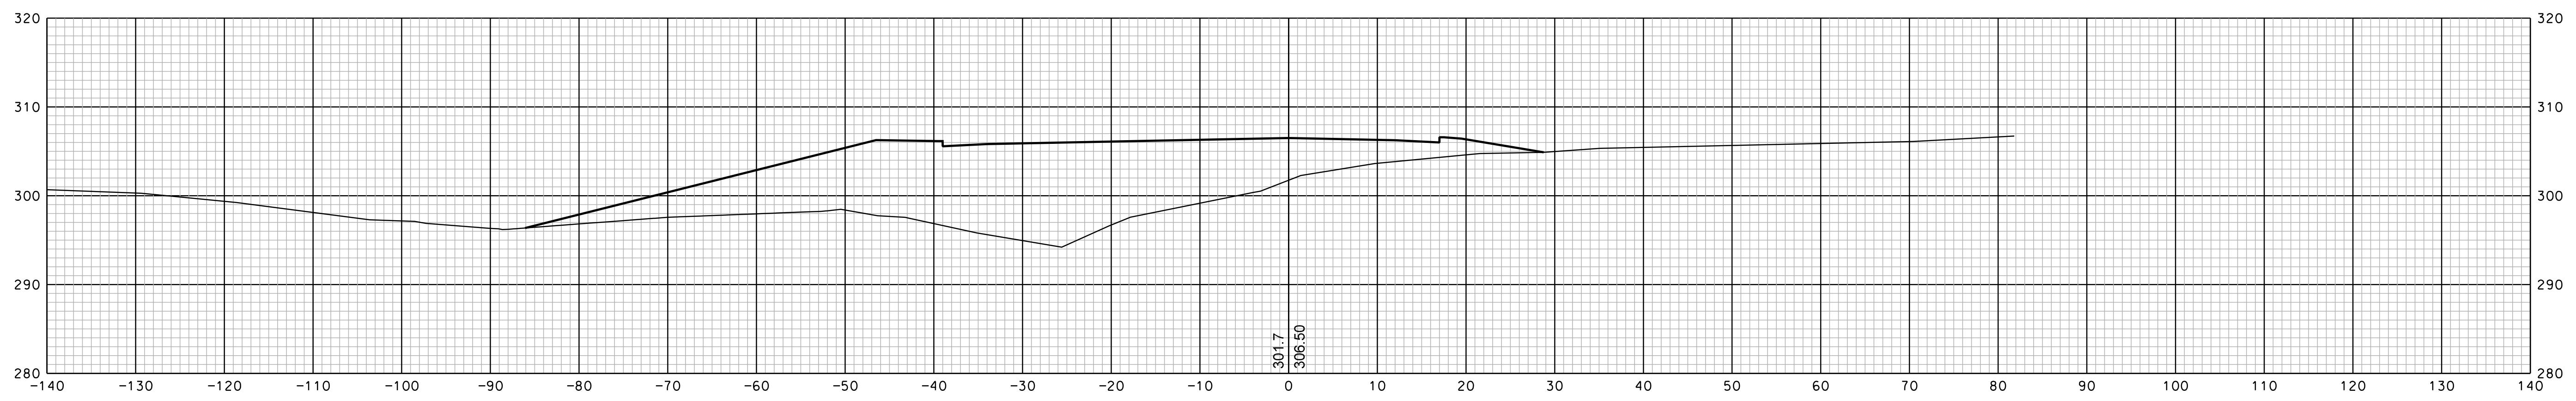

12+50

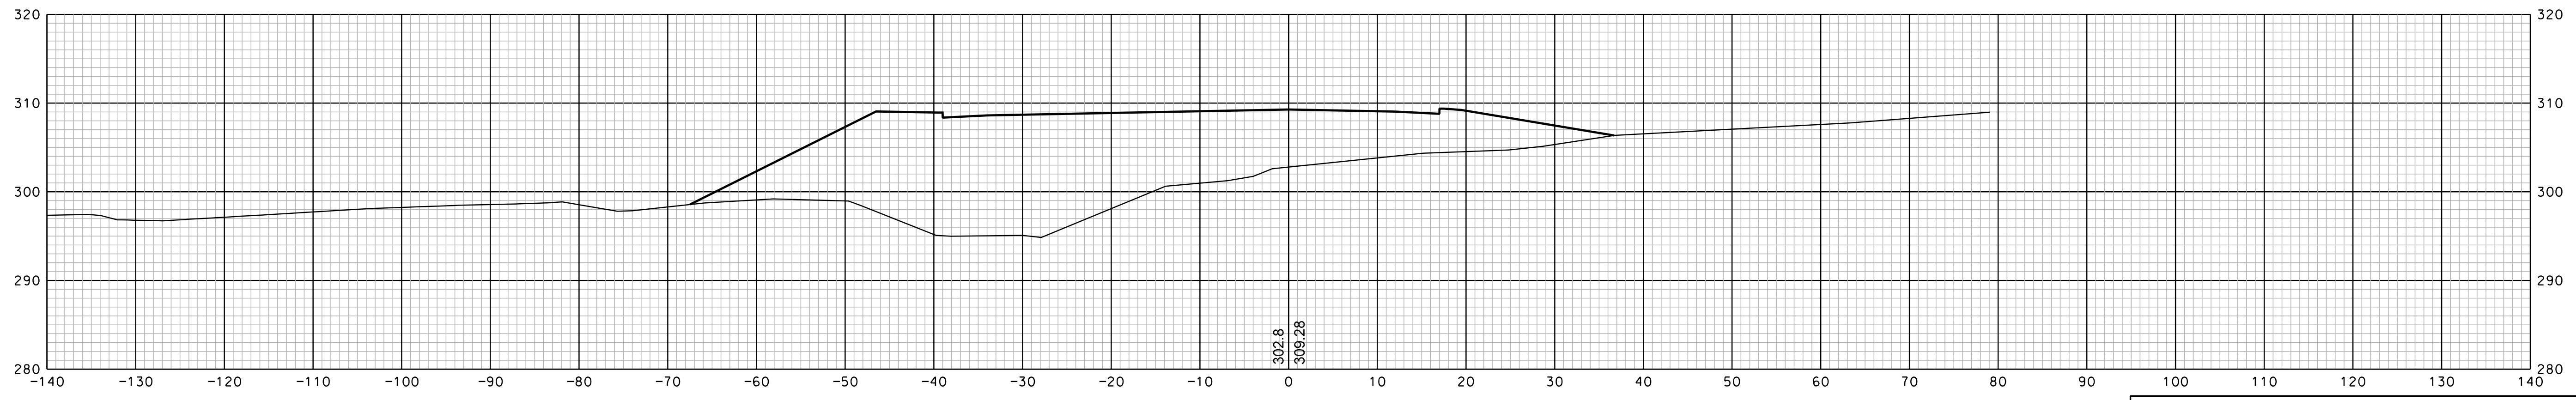


12+00


SHEET TOTALS					
COMMON EXCAV.	—	C.Y.	ROCK EXCAV.	—	C.Y.
FILL	—	C.Y.	MUCK EXCAV.	—	C.Y.
DGN	STATE PROJECT NO.	SHEET NO.	TOTAL SHEETS		
13065xs	13065	243	350		

REVISIONS AFTER PROPOSAL		STATION	DESCRIPTION
NUMBER	DATE		


SDR PROCESSED	DATE	DATE	DATE
NEW DESIGN	EMM	1/23/2020	1/23/2020
SHEET CHECKED	NCF		
AS BUILT DETAILS	DATE		

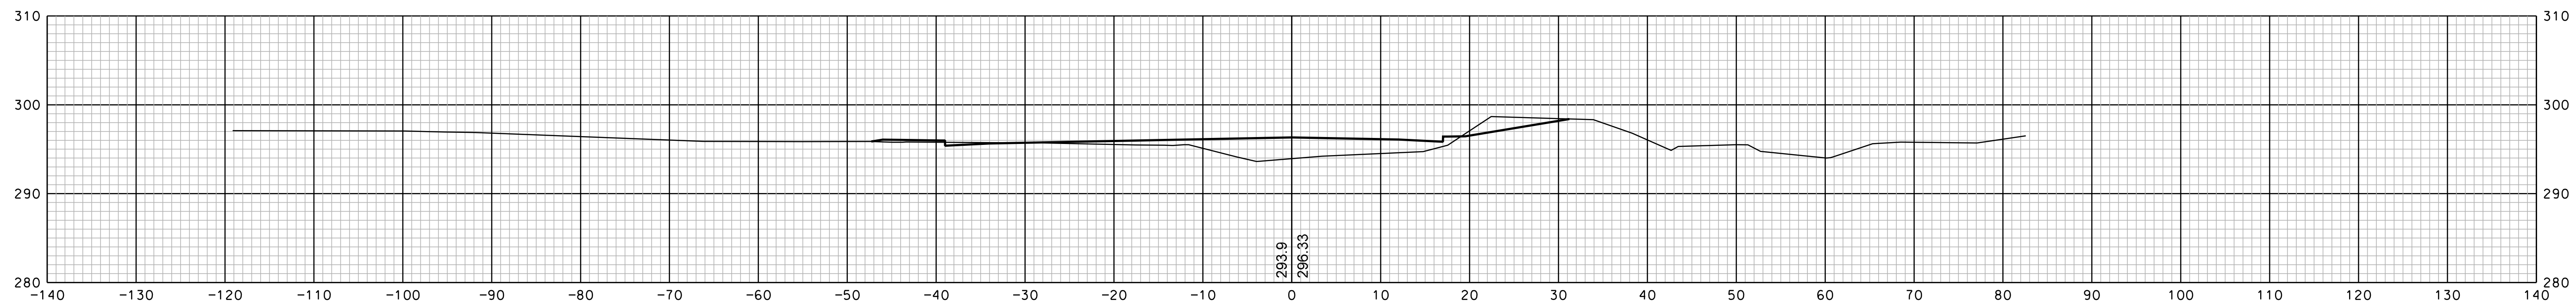

14+50

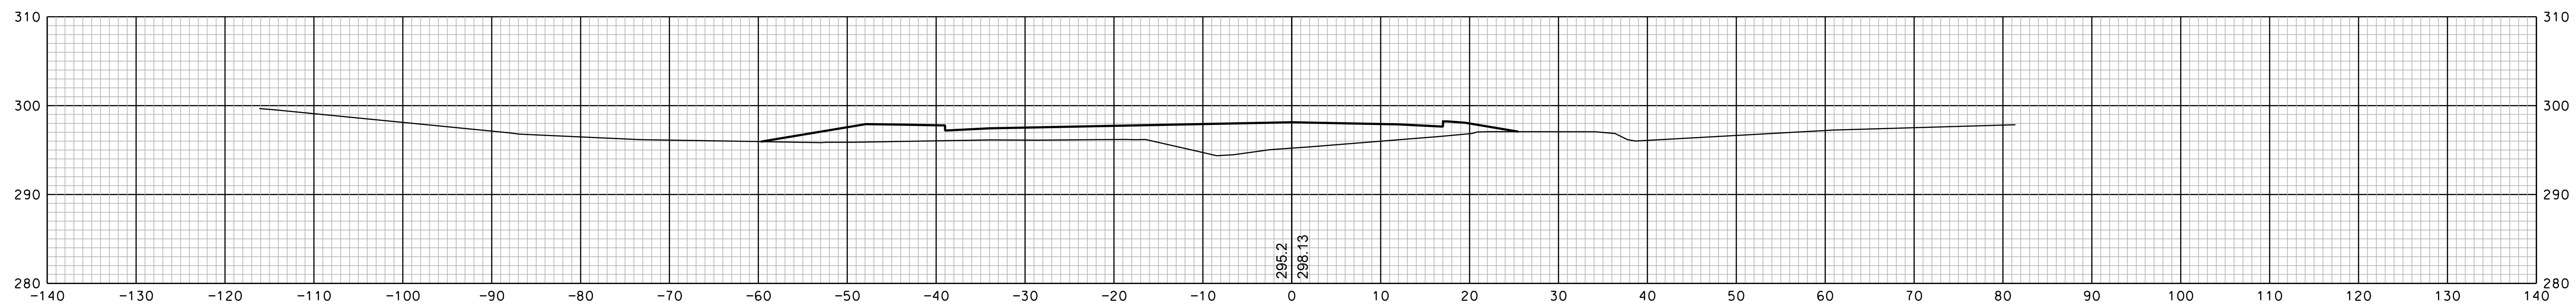


14+00

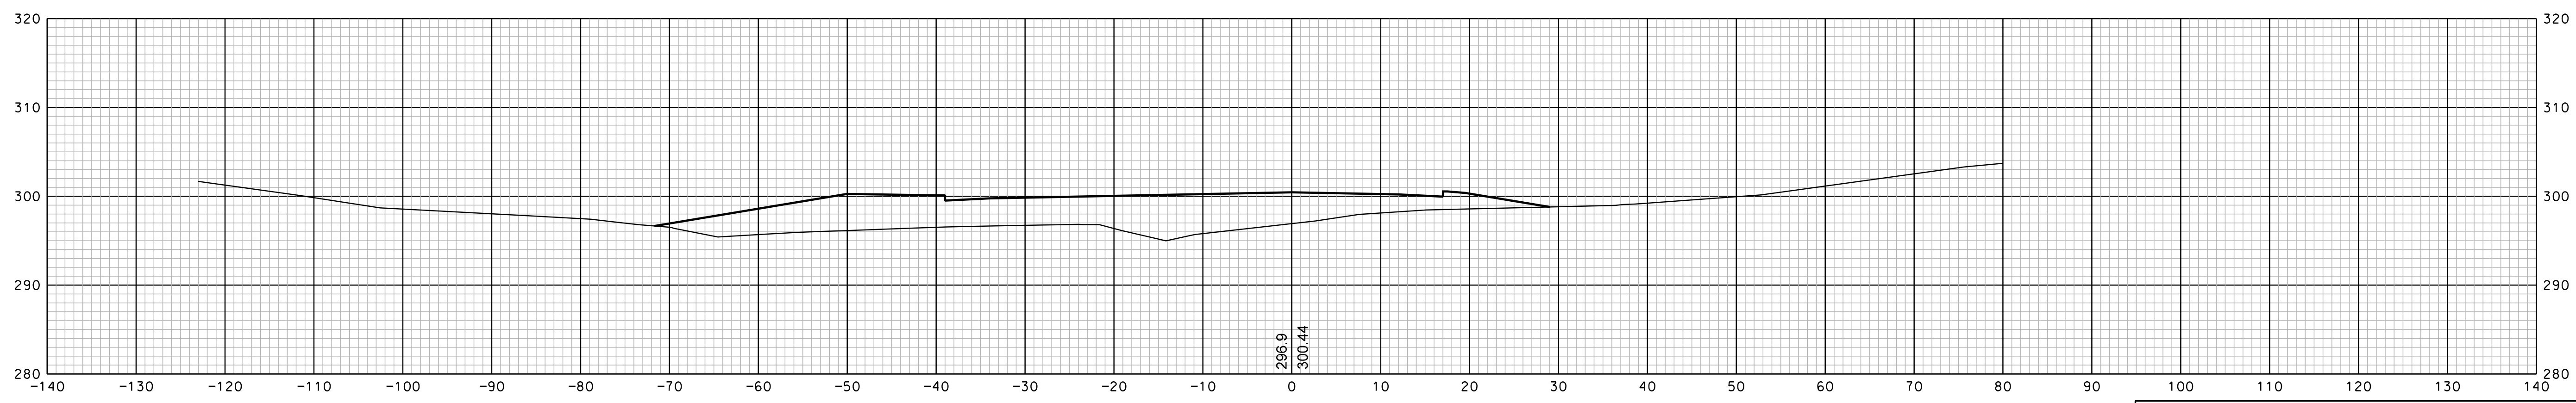


13+50

SHEET TOTALS					
COMMON EXCAV.	—	C.Y.	ROCK EXCAV.	—	C.Y.
FILL	—	C.Y.	MUCK EXCAV.	—	C.Y.
DGN	STATE PROJECT NO.	SHEET NO.	TOTAL SHEETS		
13065xs	13065	244	350		


SDR PROCESSED		DATE		REVISIONS AFTER PROPOSAL	
NEW DESIGN	EMM	DATE	1/23/2020	STATION	DESCRIPTION
SHEET CHECKED	NCF	DATE	1/23/2020	STATION	DESCRIPTION
AS BUILT DETAILS		DATE		STATION	DESCRIPTION
		DATE		STATION	DESCRIPTION

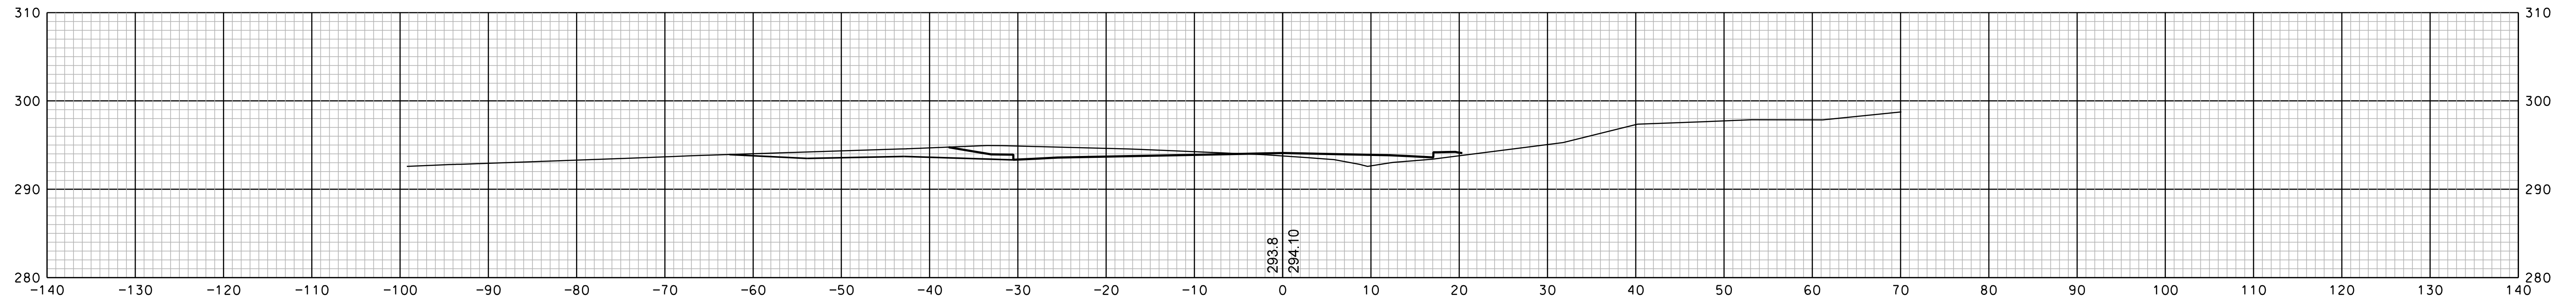

15+63

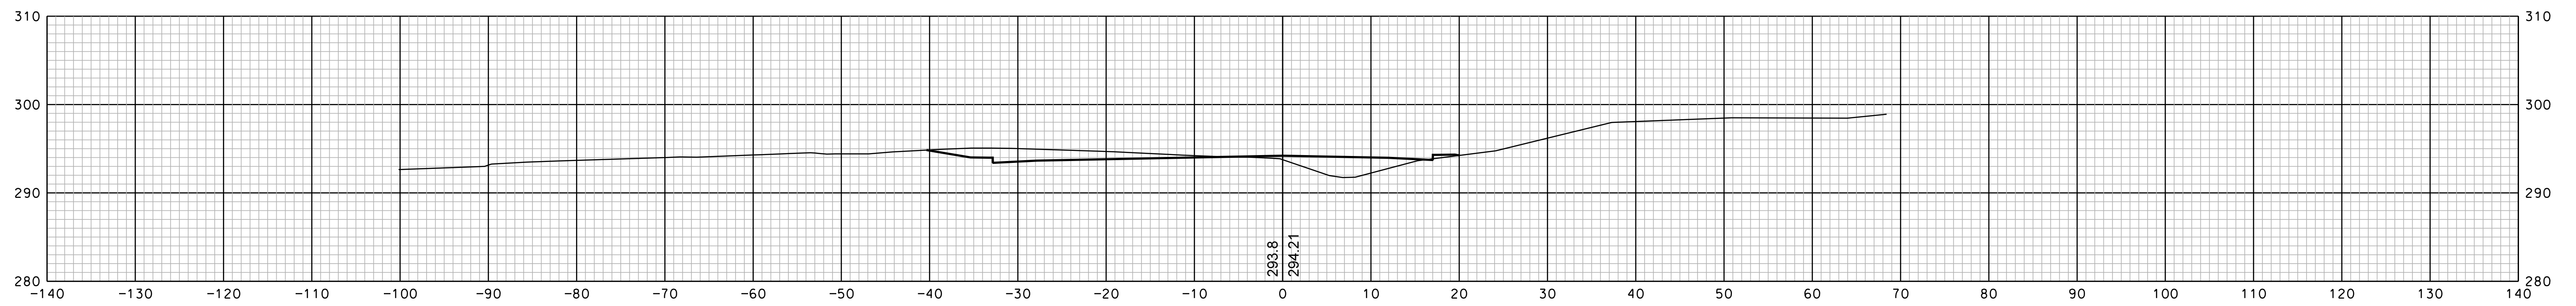

15+50

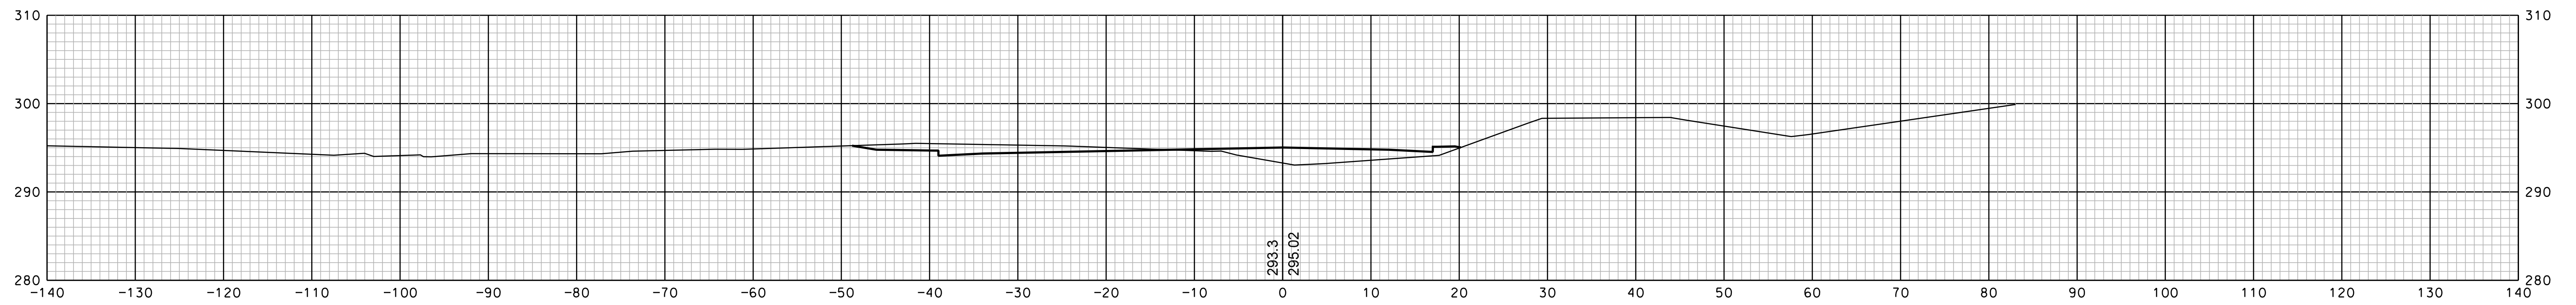


15+00


SHEET TOTALS			
COMMON EXCAV.	—	ROCK EXCAV.	—
FILL	—	MUCK EXCAV.	—
DGN	STATE PROJECT NO.	SHEET NO.	TOTAL SHEETS
13065xs	13065	245	350

SDR PROCESSED		DATE	REVISIONS AFTER PROPOSAL	
NEW DESIGN	EMM	DATE	STATION	DESCRIPTION
SHEET CHECKED	NCF	DATE	STATION	DESCRIPTION
AS BUILT DETAILS		DATE		


DATE	1/23/2020
DATE	1/23/2020
DATE	
DATE	

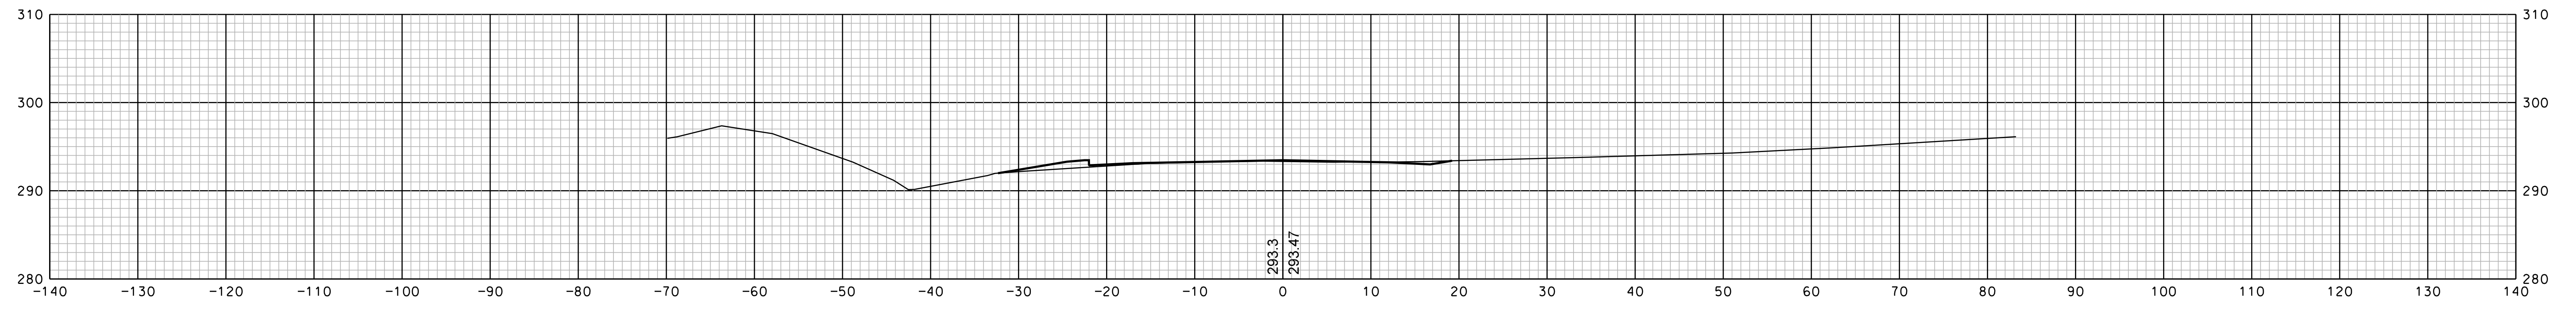

17+00

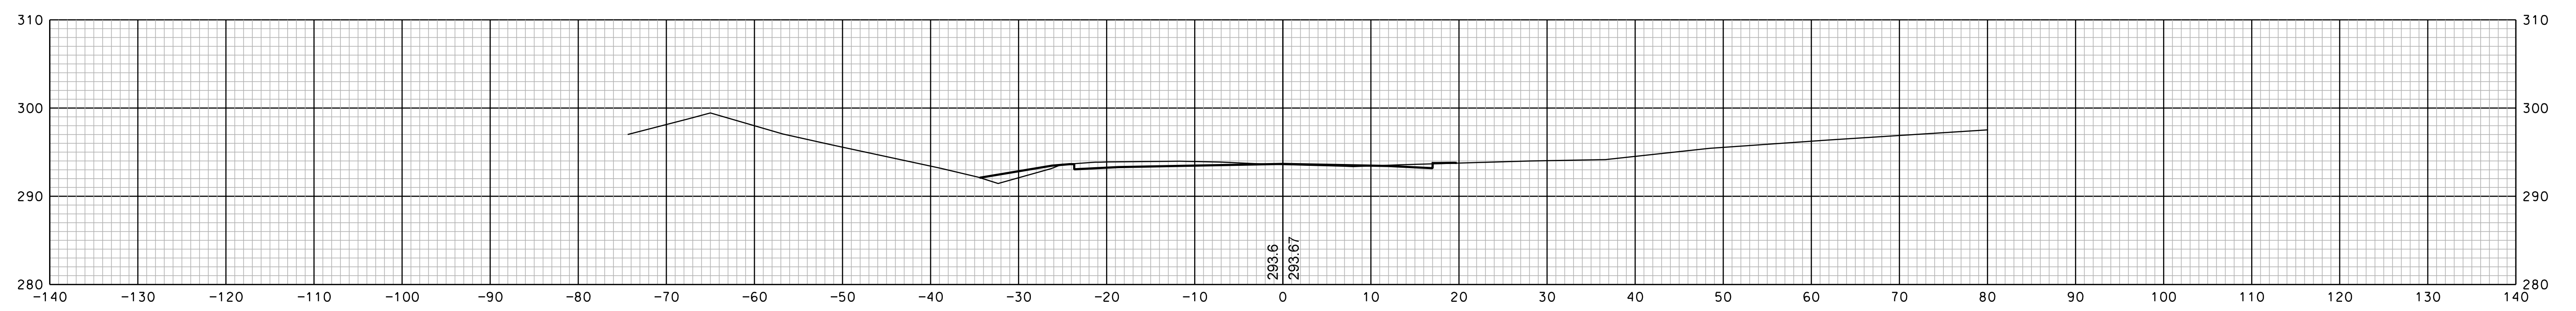


16+50

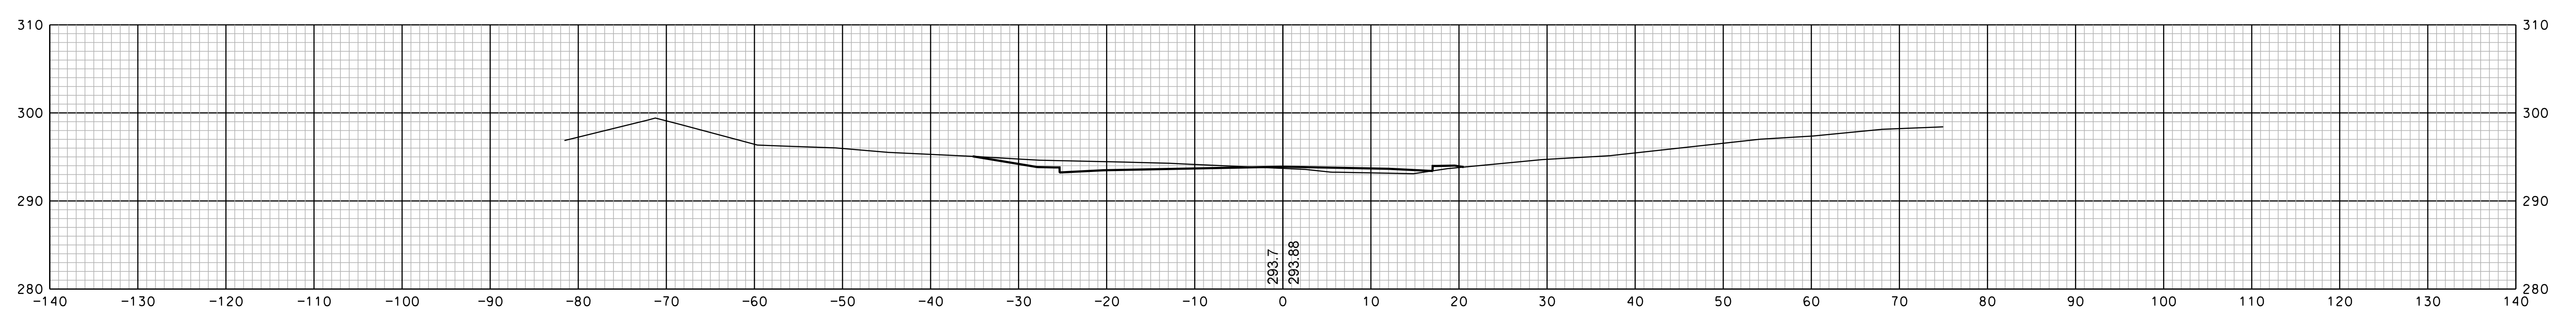


16+00

SHEET TOTALS			
COMMON EXCAV.	-	ROCK EXCAV.	-
	C.Y.		C.Y.
FILL	-	MUCK EXCAV.	-
	C.Y.		C.Y.
DGN	STATE PROJECT NO.	SHEET NO.	TOTAL SHEETS
13065xs	13065	246	350


SDR PROCESSED		DATE		REVISIONS AFTER PROPOSAL	
NEW DESIGN	EMM	DATE	1/23/2020	STATION	DESCRIPTION
SHEET CHECKED	NCF	DATE	1/23/2020	NUMBER	
AS BUILT DETAILS		DATE			

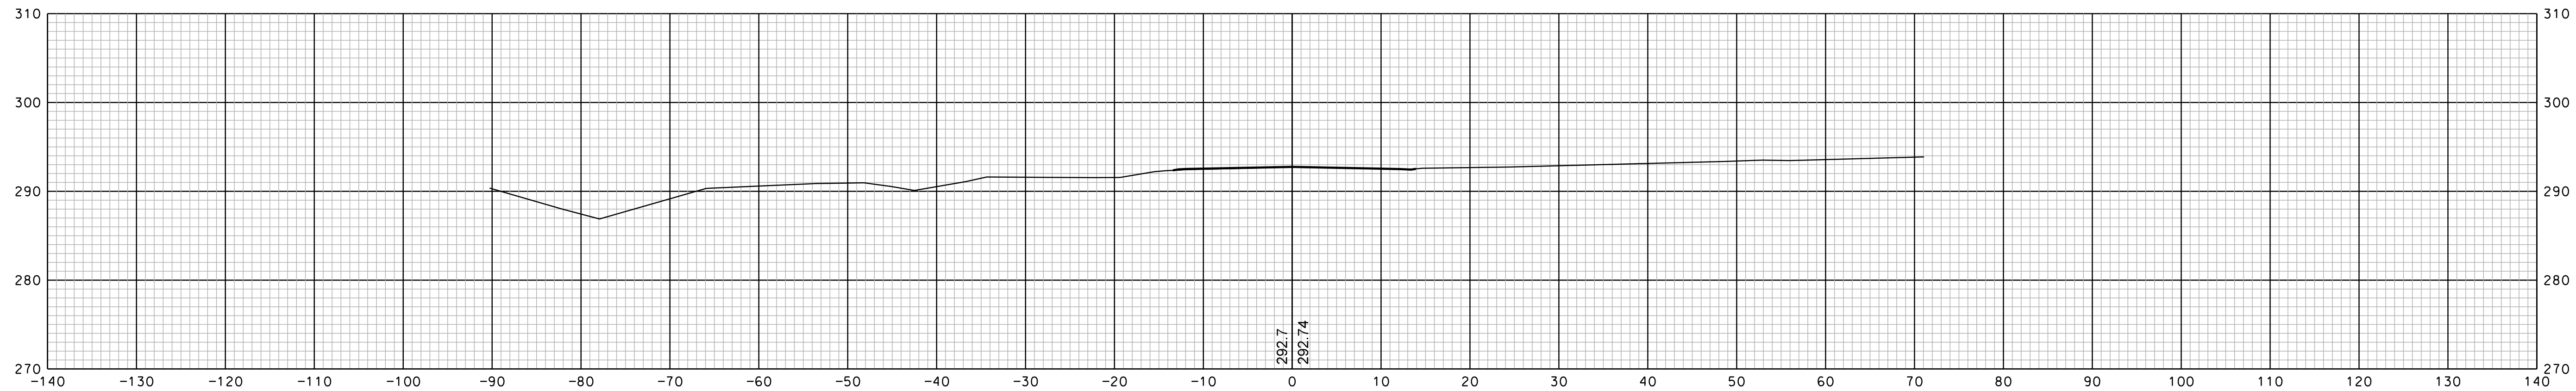

18+75

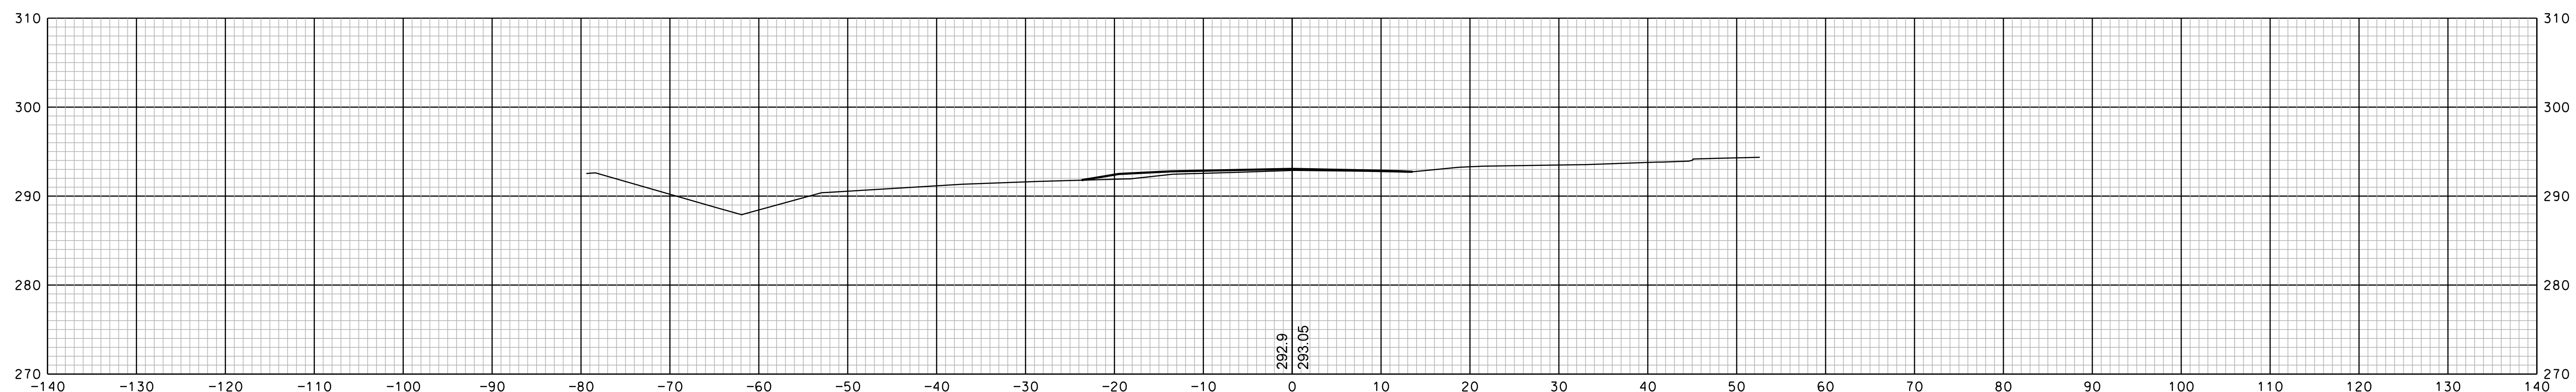

18+00

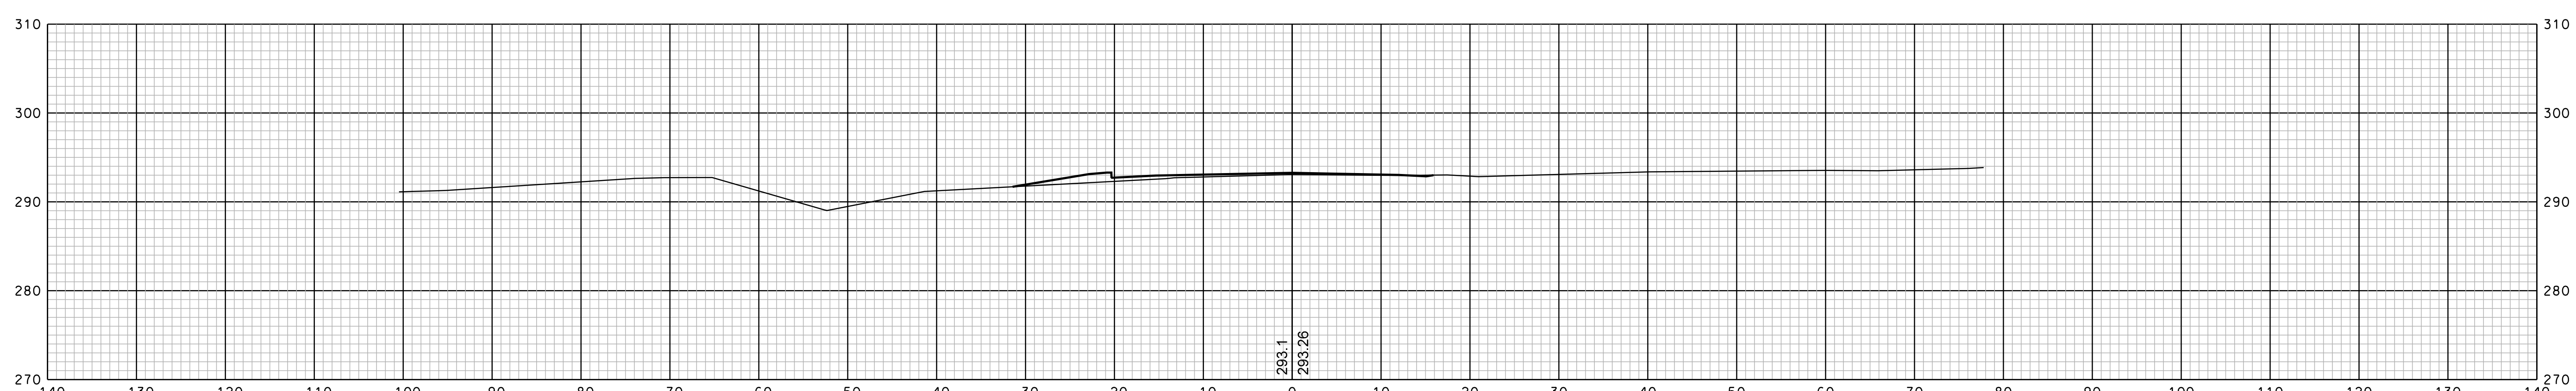

17+50

SHEET TOTALS					
COMMON EXCAV.	-	C.Y.	ROCK EXCAV.	-	C.Y.
FILL	-	C.Y.	MUCK EXCAV.	-	C.Y.
DGN	STATE PROJECT NO.	SHEET NO.	TOTAL SHEETS		
13065xs	13065	247	350		