


REVISION DATE
07-13-2001
06-16-2010

*DGN FILE NAME
EW-1

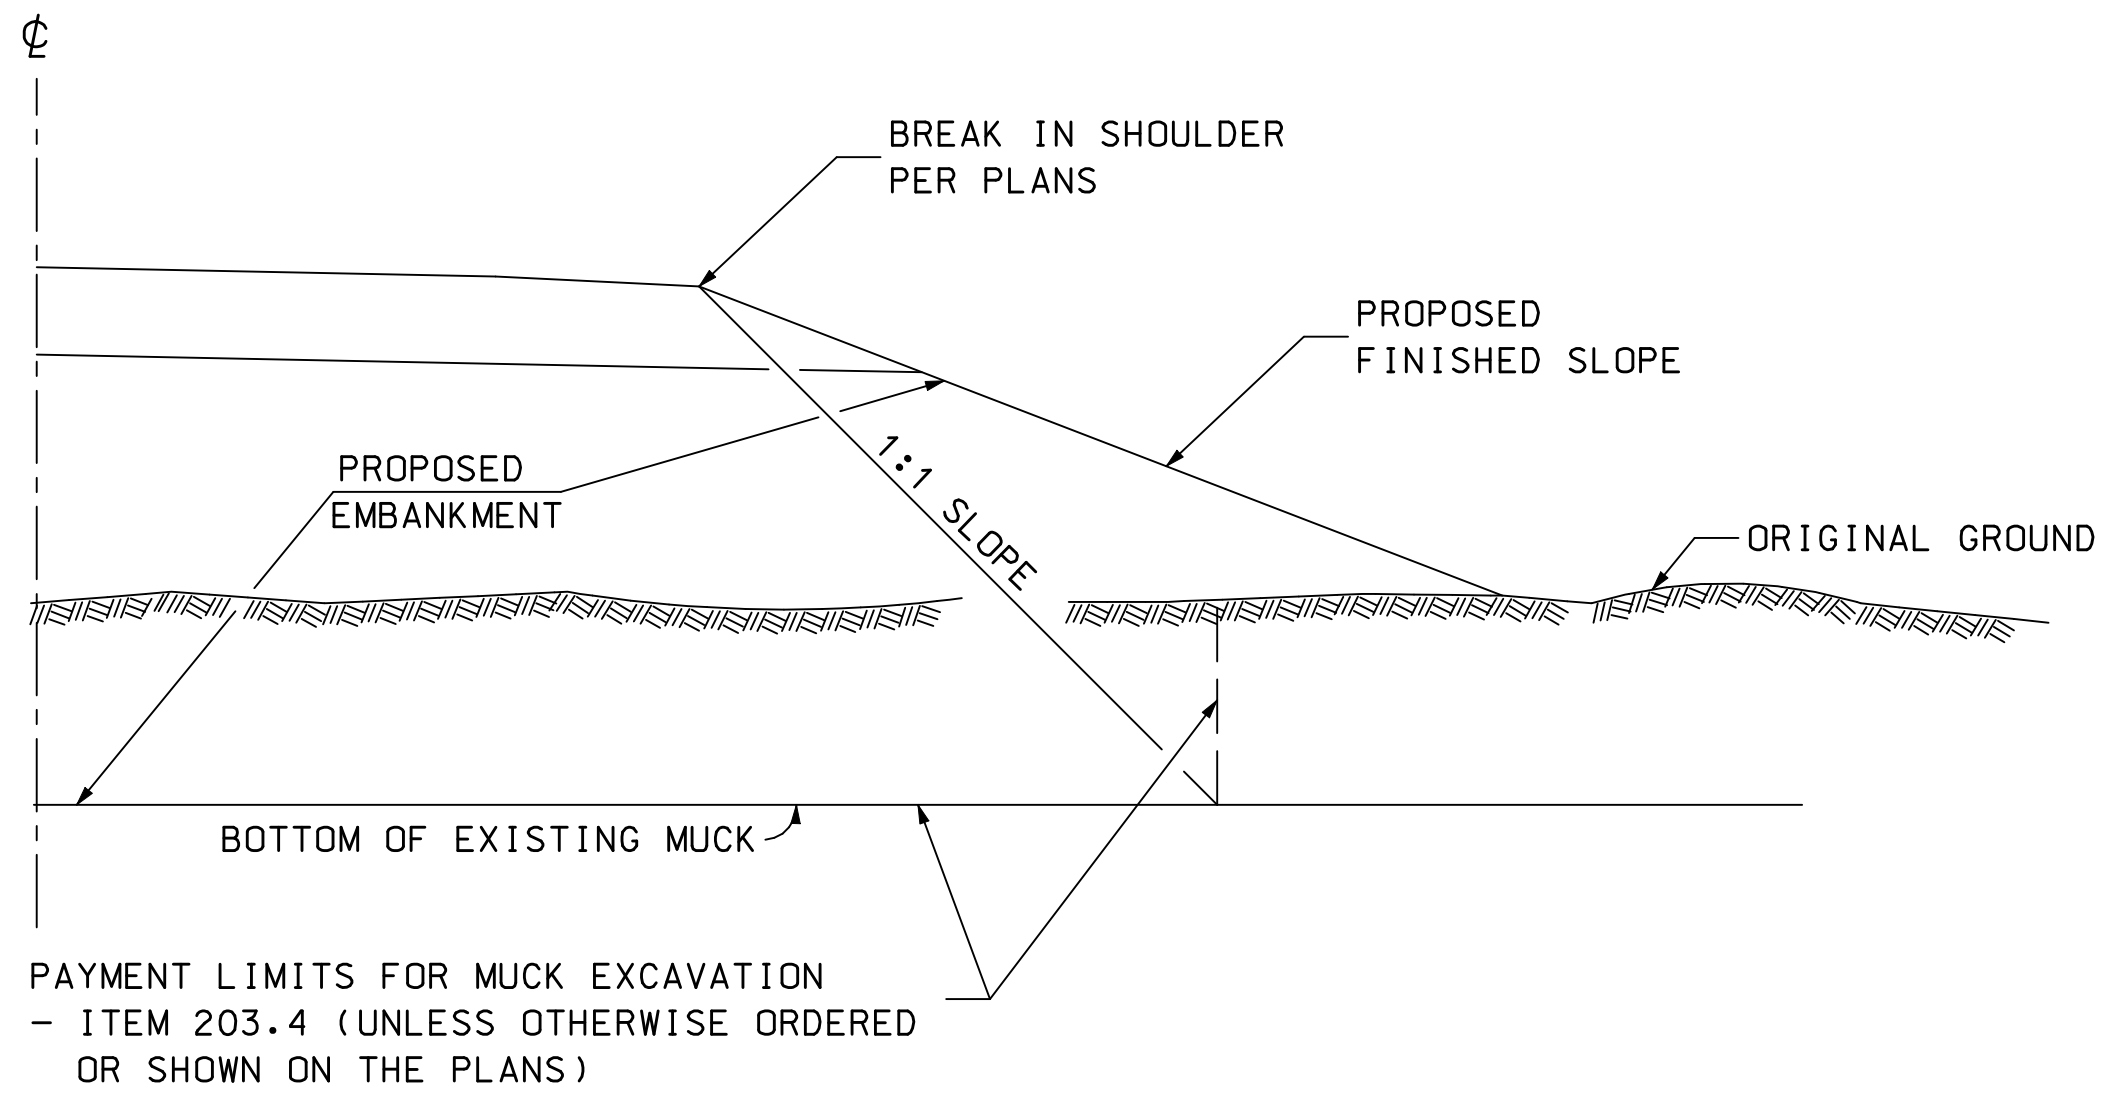

*TYPICAL HALF-SECTION SHOWING
MUCK TO BE REMOVED
PER SECTION 203.*

NHDOT STANDARD PLANS
MUCK EXCAVATION

REV. DATE	PLATE
06-16-2010	1
	STANDARD
	EW-1

NHDOT STANDARD PLANS

REV. DATE	PLATE
	2
	STANDARD
	EW-1

NHDOT STANDARD PLANS

REV. DATE	PLATE
	3
	STANDARD
	EW-1

NHDOT STANDARD PLANS

REV. DATE	PLATE
	4
	STANDARD
	EW-1