



REVISION DATE
07-13-2001
02-26-2010

*DGN FILE NAME
PM-1

DOUBLE LINES

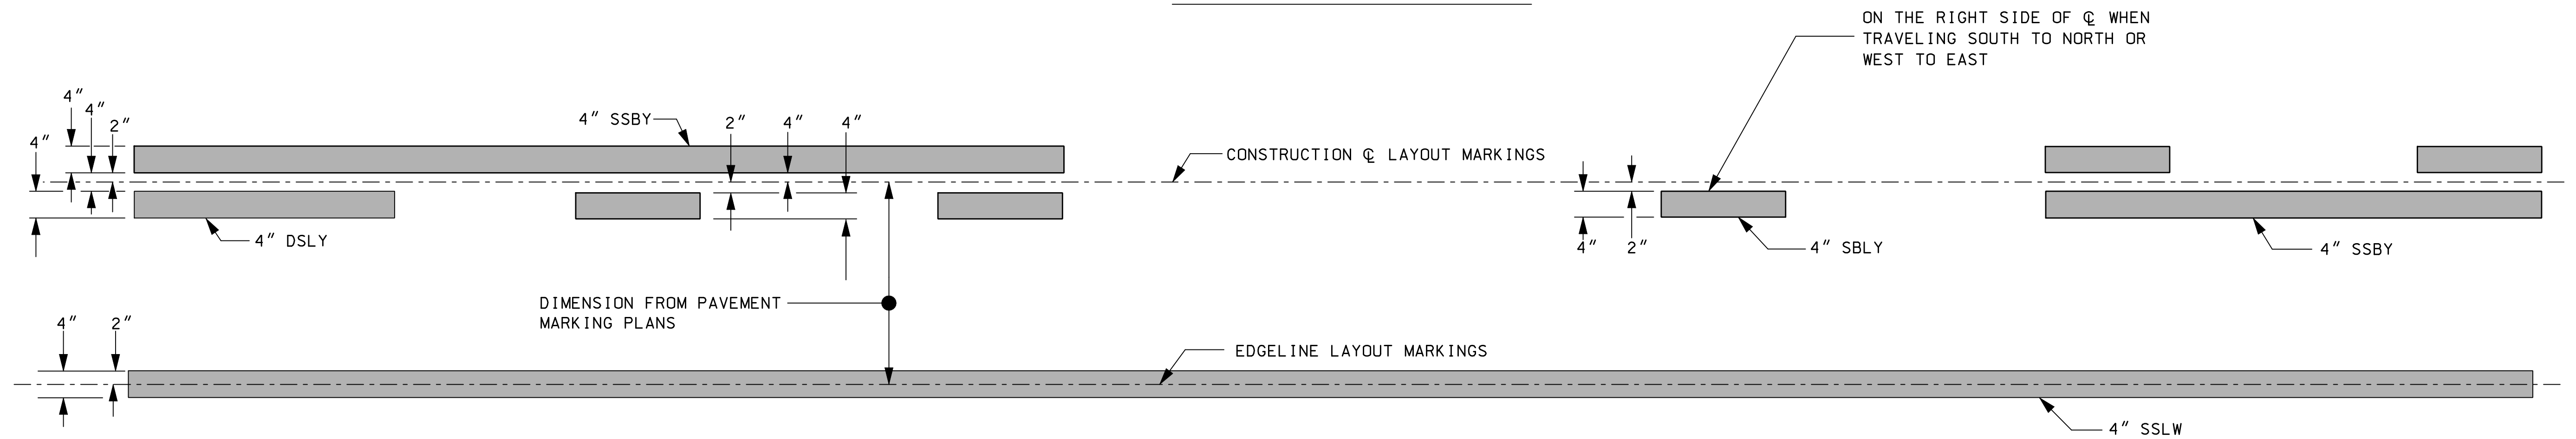

TWO-LANE ROADWAY STRIPING LAYOUT

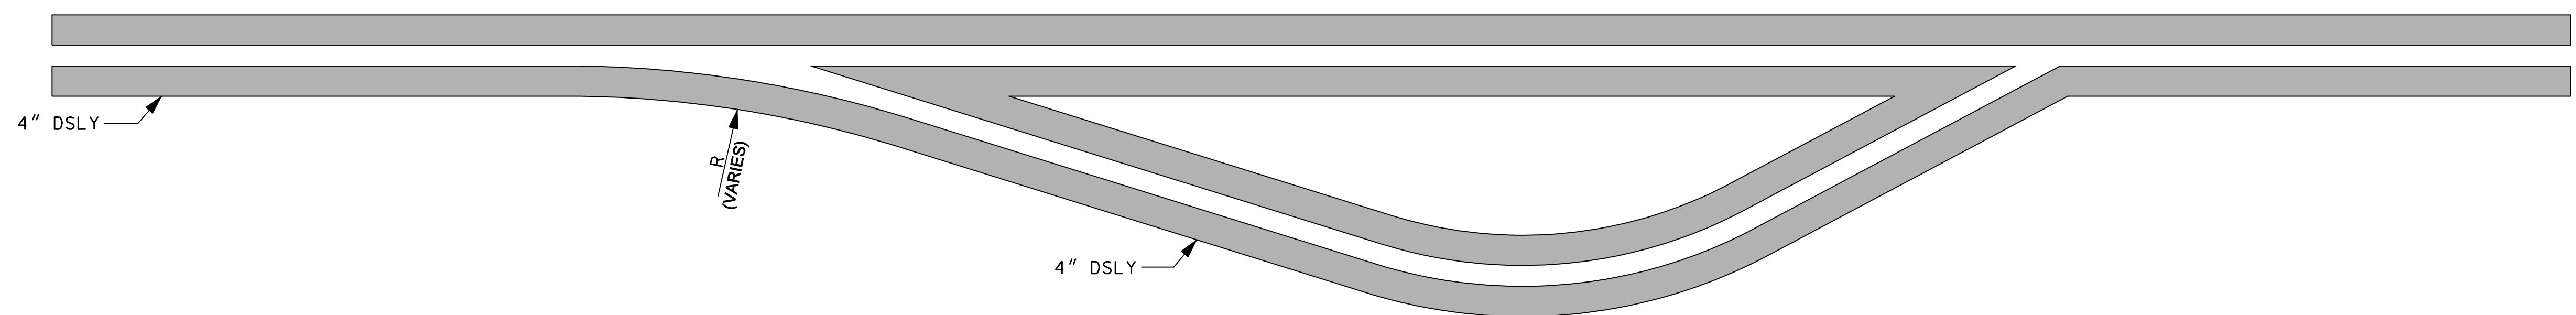

DIVERGING (OR CONVERGING) LINES FOR PAINTED ISLANDS

LEGEND

- {SSL}* = {SIZE IN INCHES} SINGLE SOLID LINE (COLOR W=WHITE, Y=YELLOW)
- {DSL}* = {SIZE IN INCHES} DOUBLE SOLID LINE (COLOR W=WHITE, Y=YELLOW)
- {SSB}* = {SIZE IN INCHES} SINGLE SOLID W/ BROKEN LINE (COLOR W=WHITE, Y=YELLOW)
- {SBL}* = {SIZE IN INCHES} SINGLE BROKEN LINE (COLOR W=WHITE, Y=YELLOW)
- {DBL}* = {SIZE IN INCHES} DOUBLE BROKEN LINE (COLOR W=WHITE, Y=YELLOW)

*EXAMPLE: A 4" SINGLE SOLID LINE WHITE = 4" SSLW

PAVEMENT MARKING STANDARD
LAYOUT DETAILS