



| REVISION DATE |
|---------------|
| 07-13-2001 |
| 02-26-2010 |
| |
| |
| |

*.DGN FILE NAME
PM-10

STANDARD PLANS

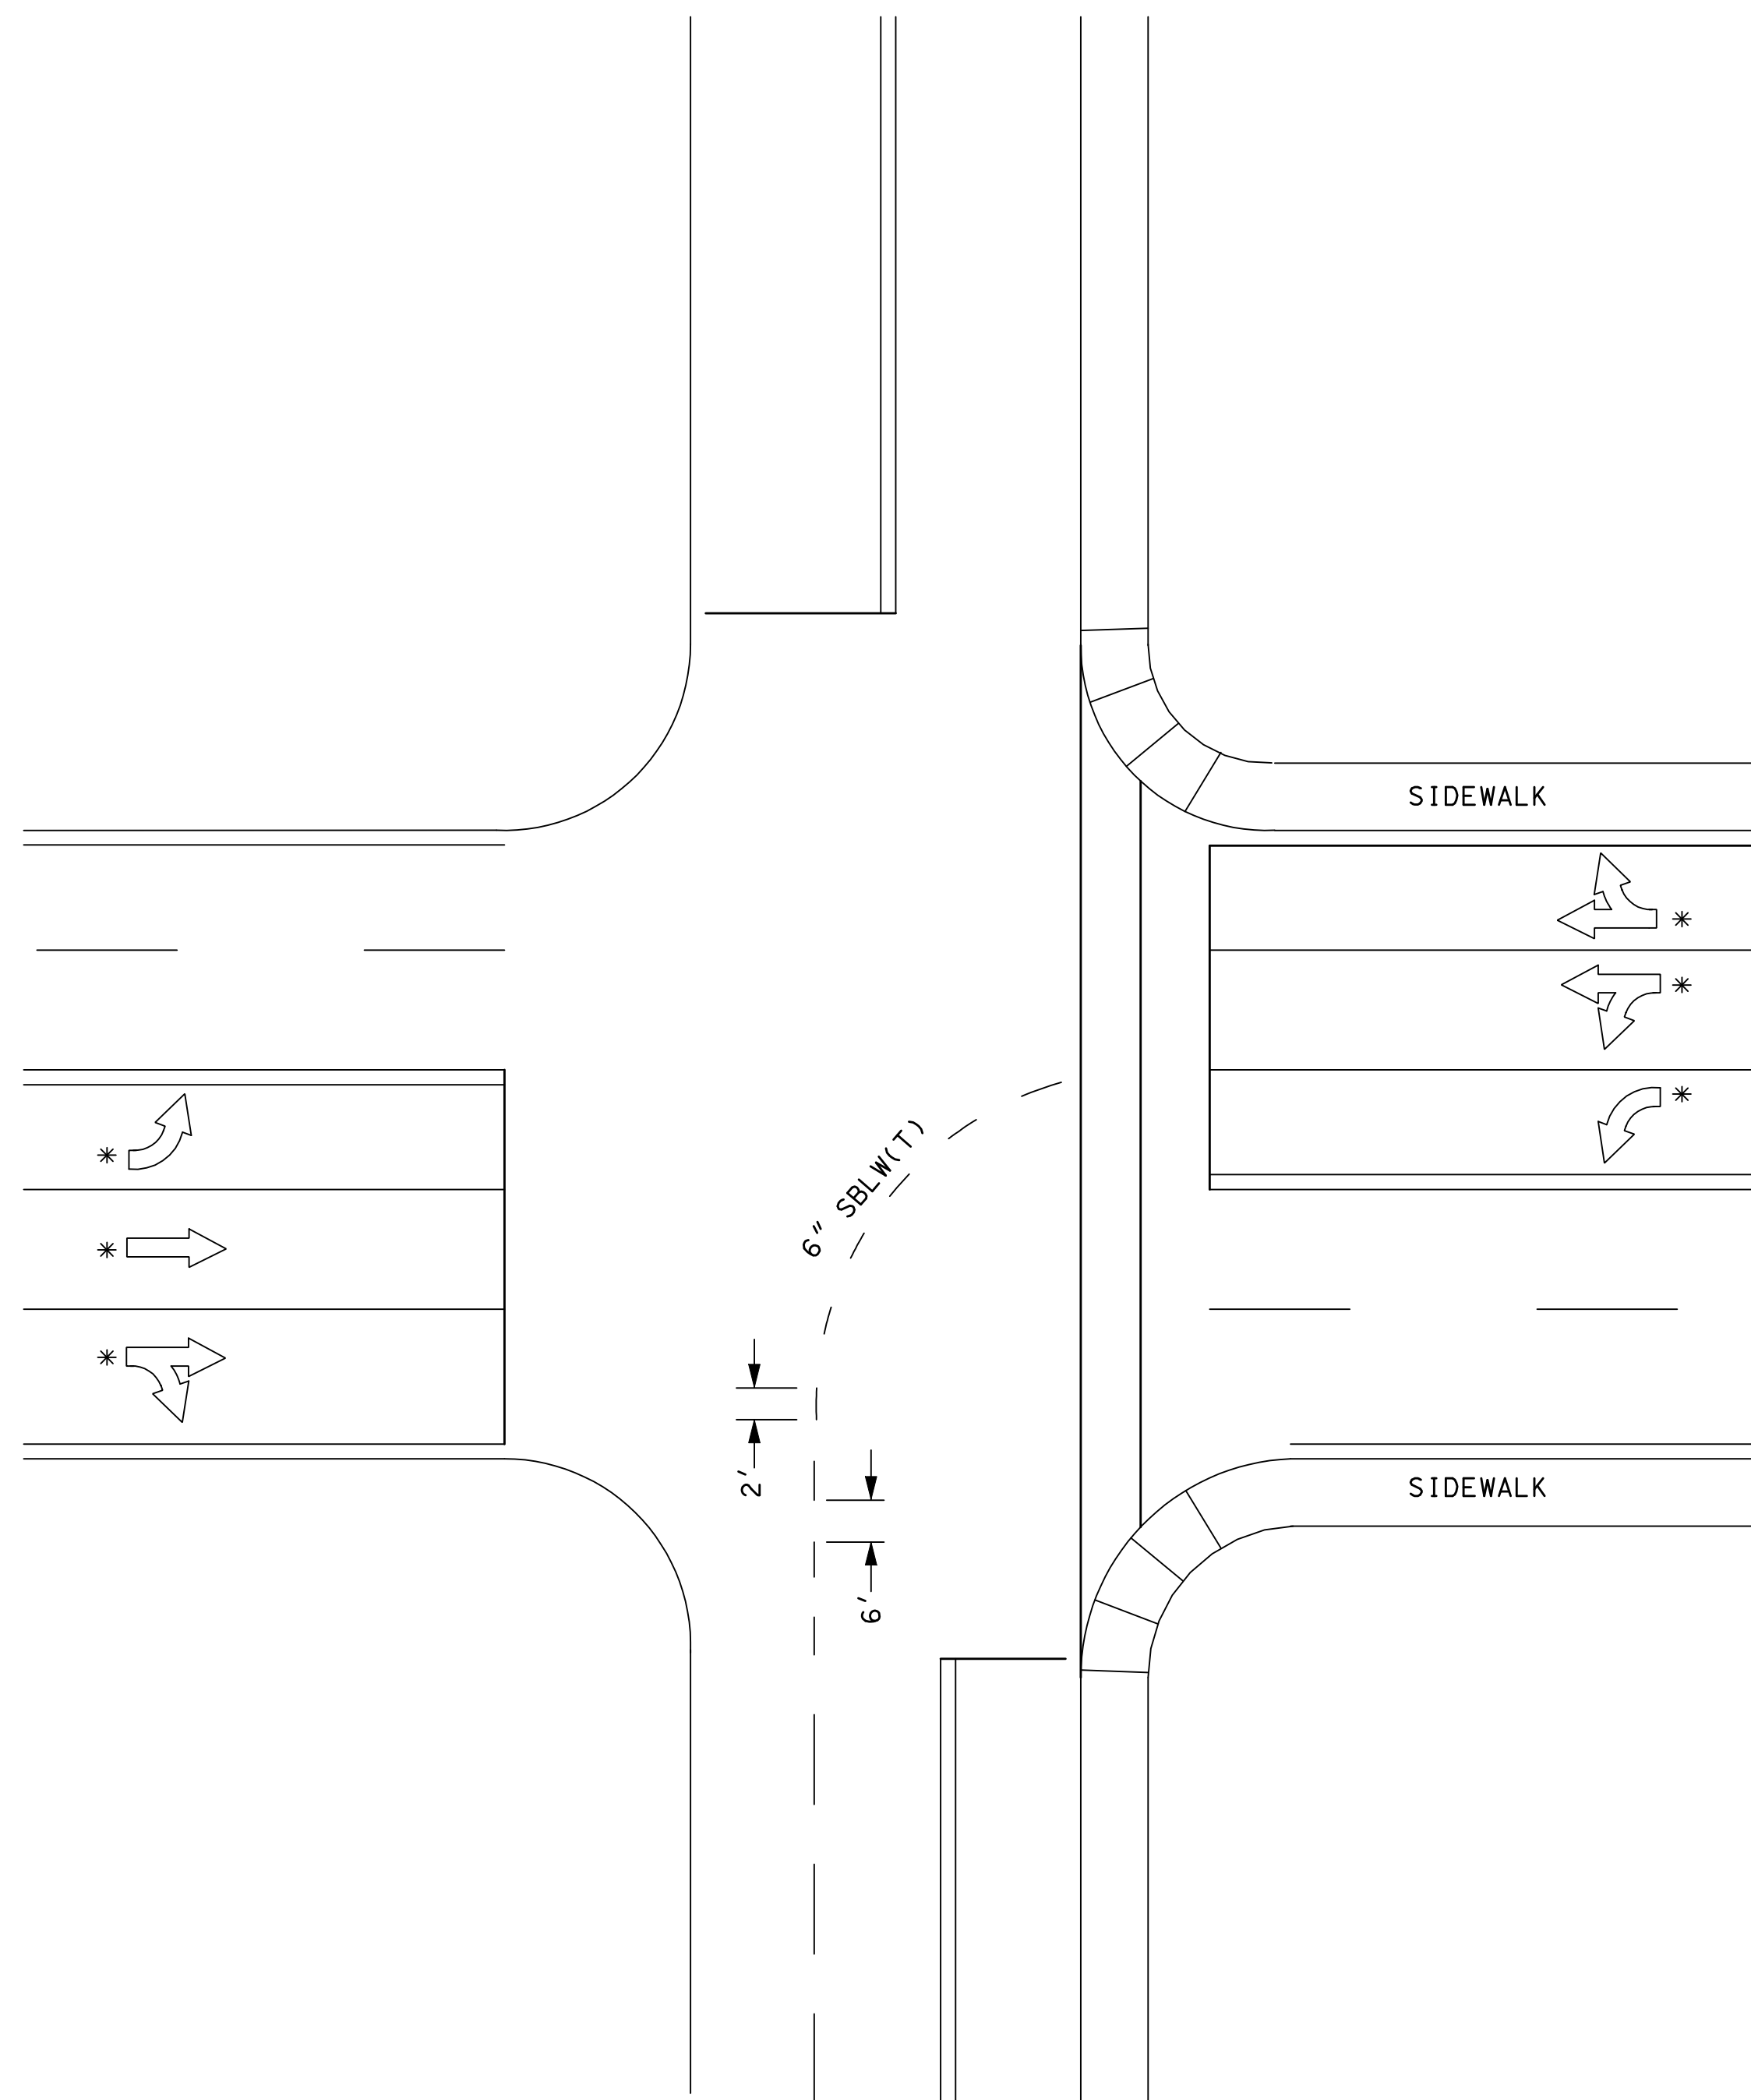

TURNING LANE EXTENSION DETAIL

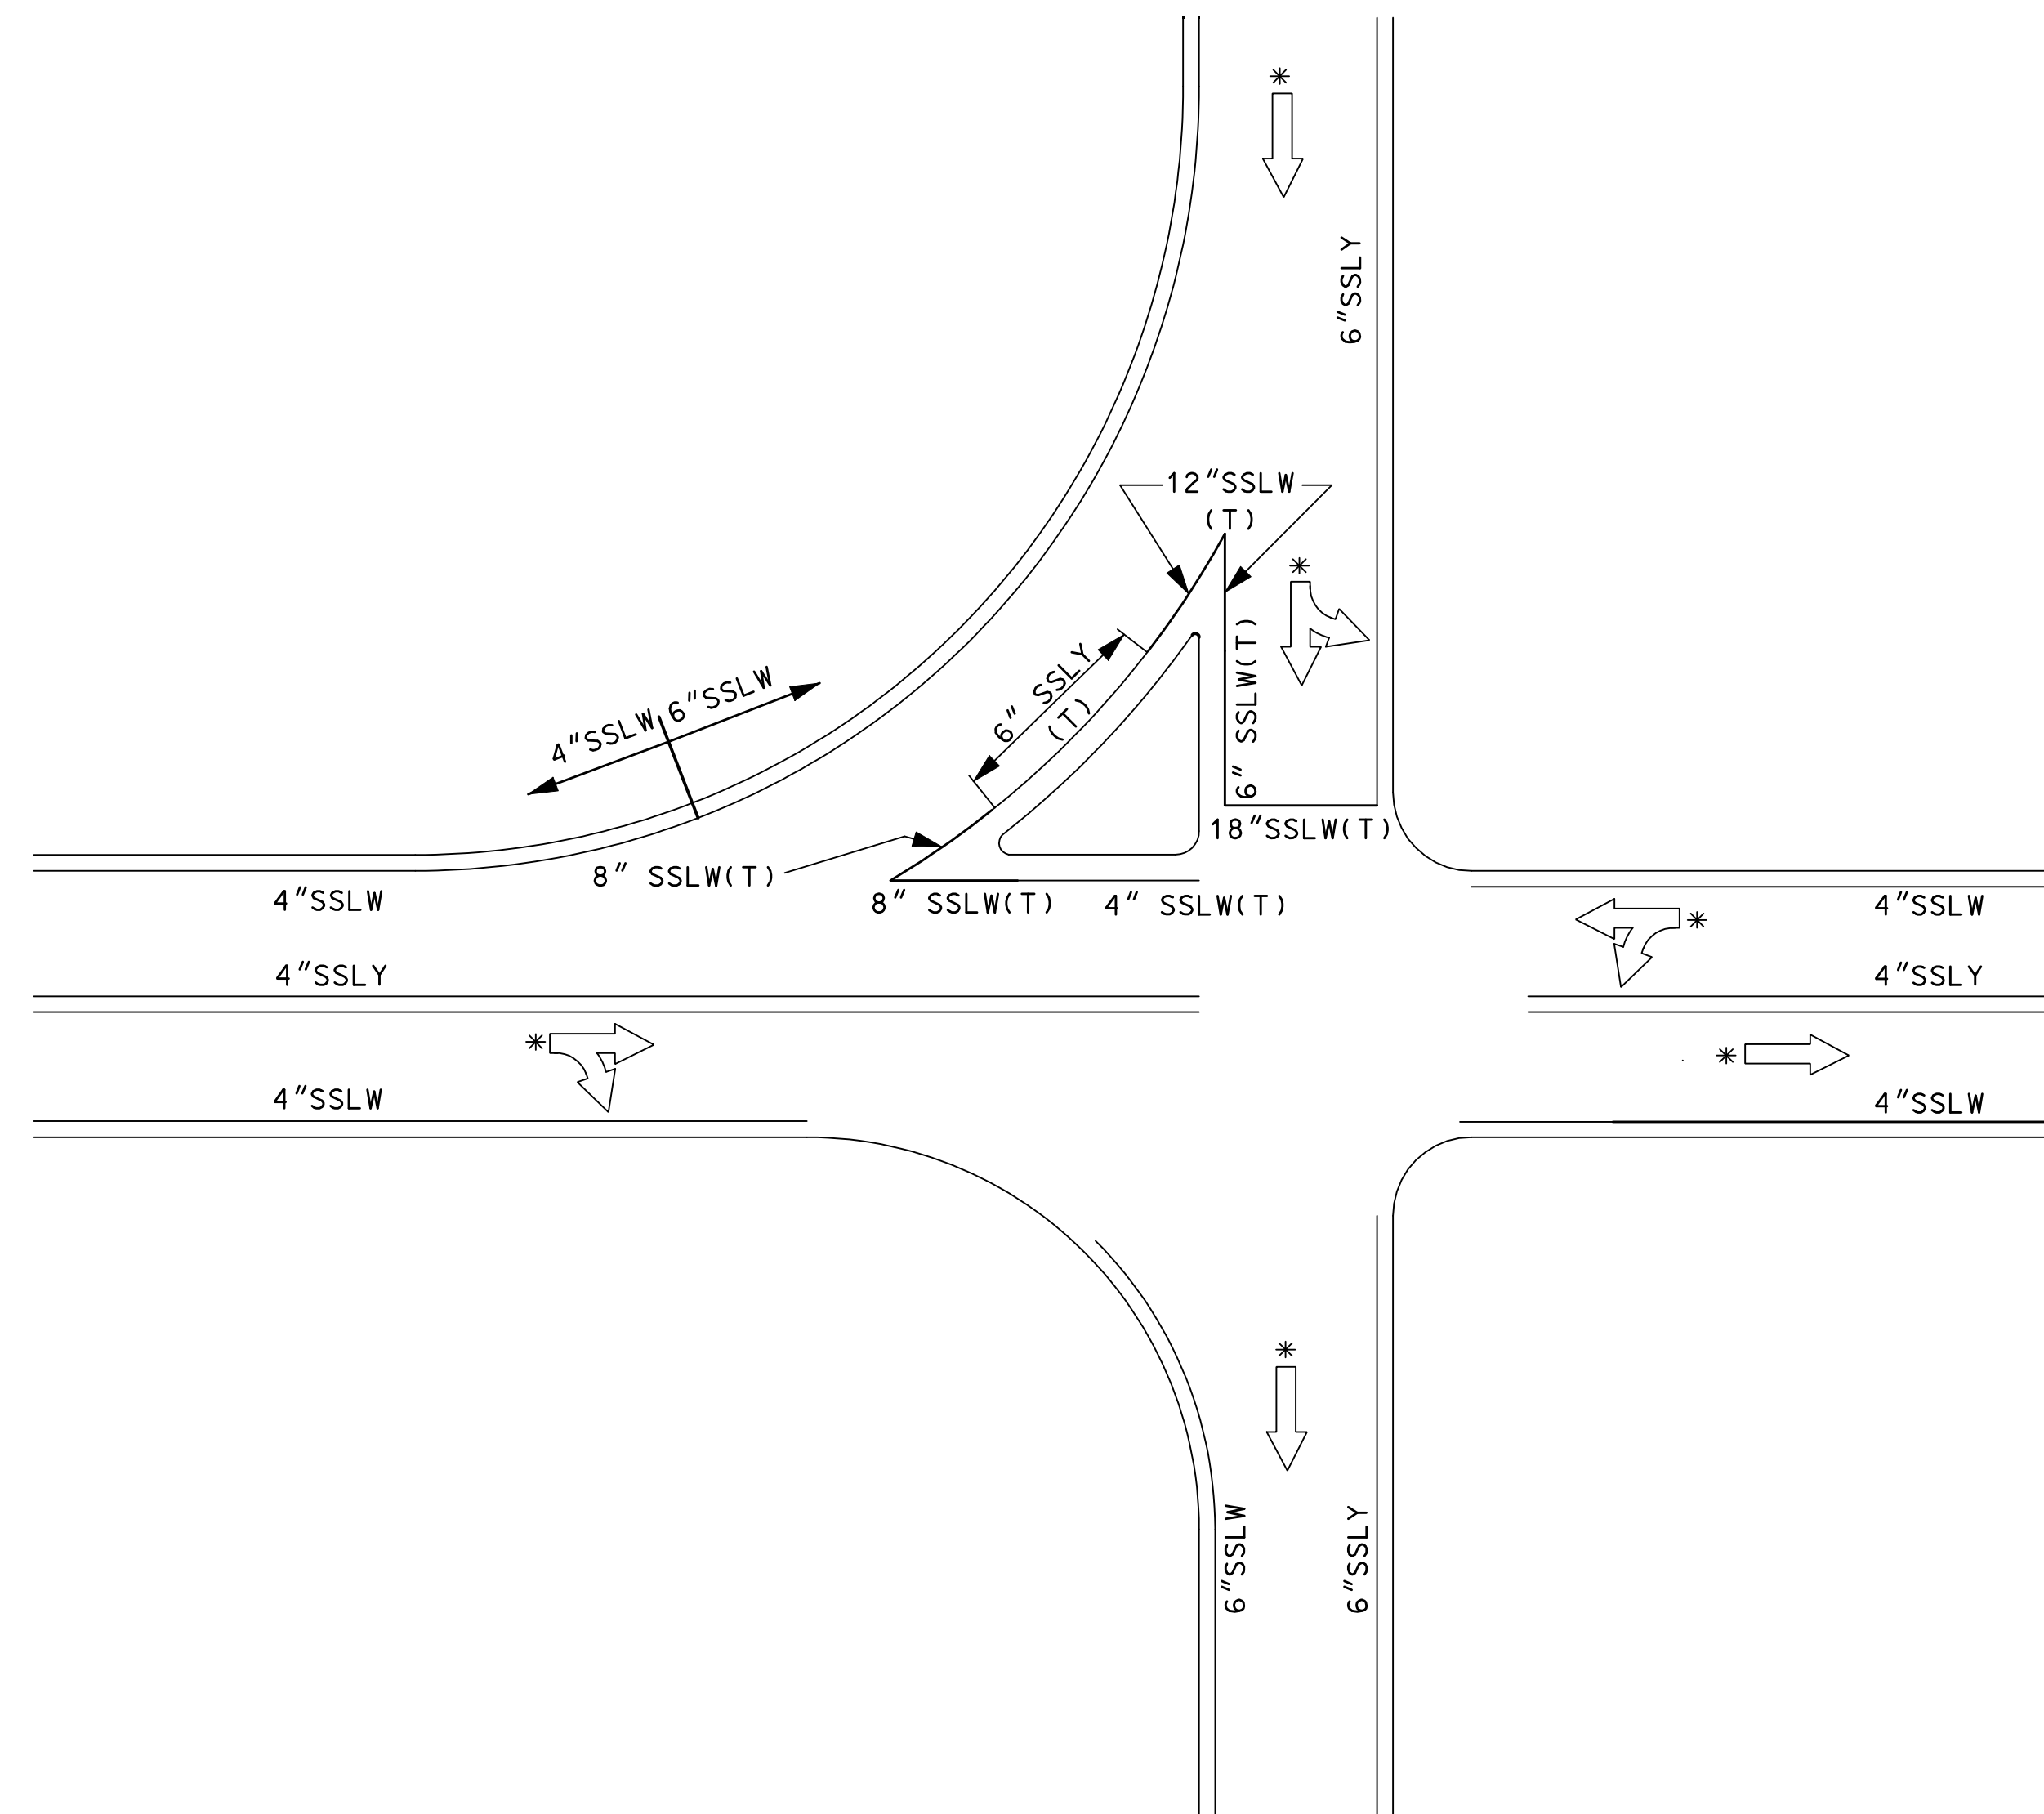

RAMP LAYOUT

* ARROWS SHOWN ON THIS SHEET
INDICATE DIRECTION OF TRAFFIC ONLY.

(T) = THERMOPLASTIC

| |
|---|
| PAVEMENT MARKING STANDARD |
| TURN LANE EXTENSION DETAIL & INTERSTATE OFF RAMP |