



US 3 Typical Section

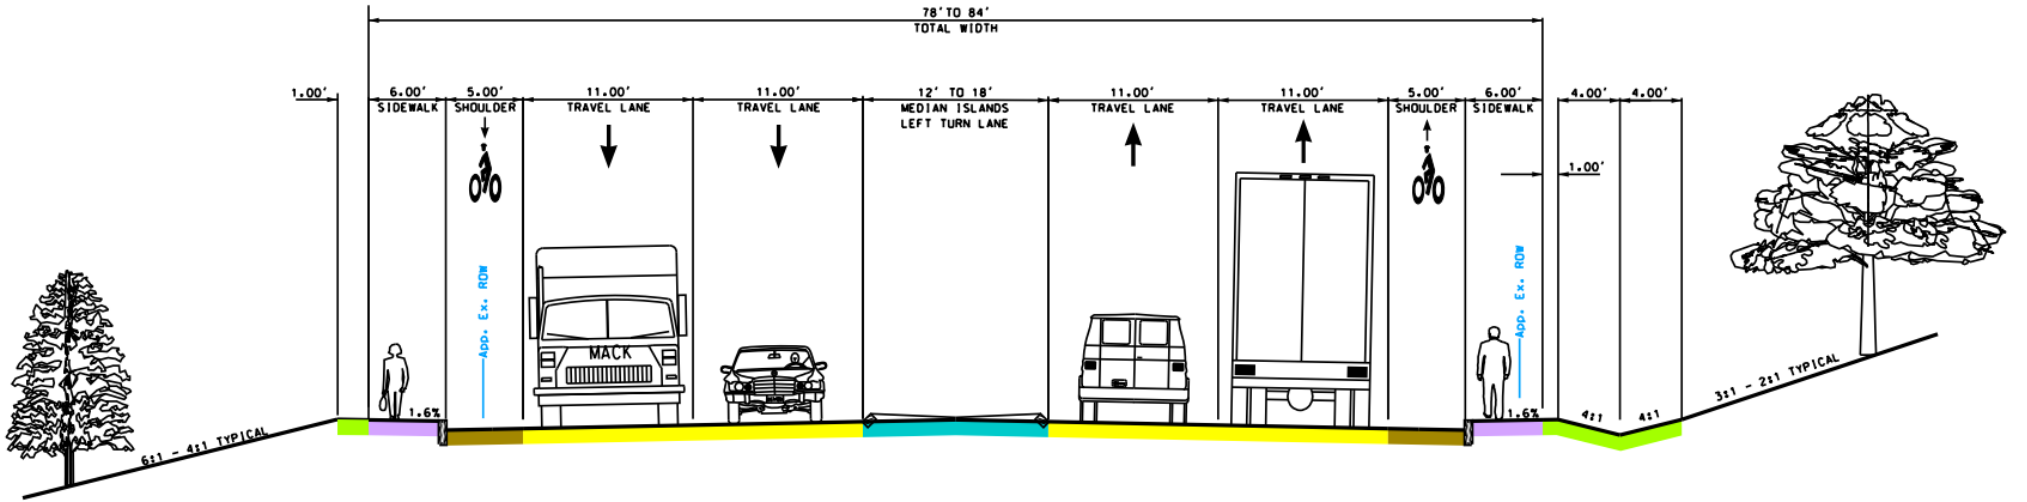

PROPOSED TYPICAL SECTION
ROUTE 3

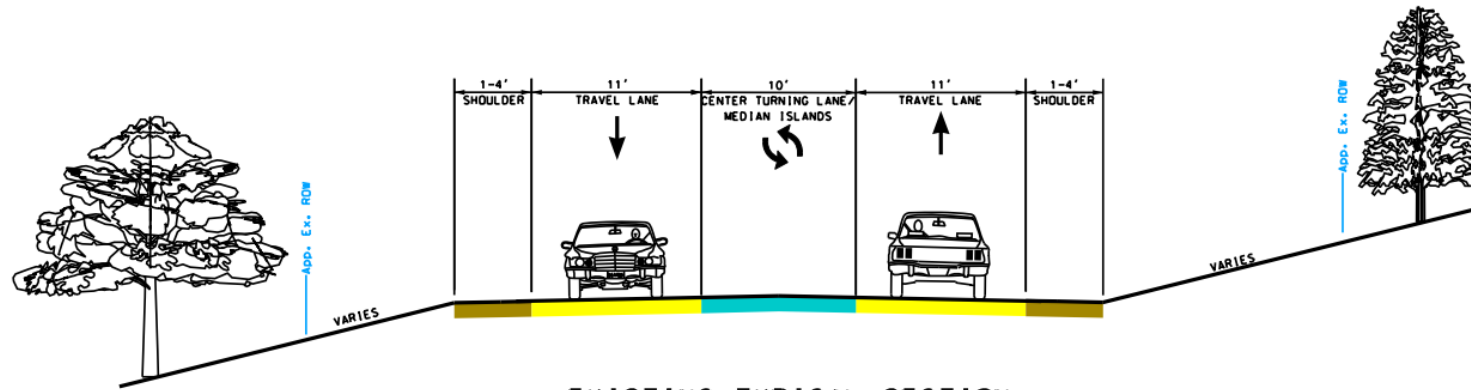

EXISTING TYPICAL SECTION
ROUTE 3