

NEW HAMPSHIRE DEPARTMENT OF TRANSPORTATION



BUREAU OF BRIDGE DESIGN




DESCRIPTION:

**STEEL GIRDER DETAILS -
CAMBER DIAGRAM SIMPLE SPAN**

DATE REVISED:

7/31/2023

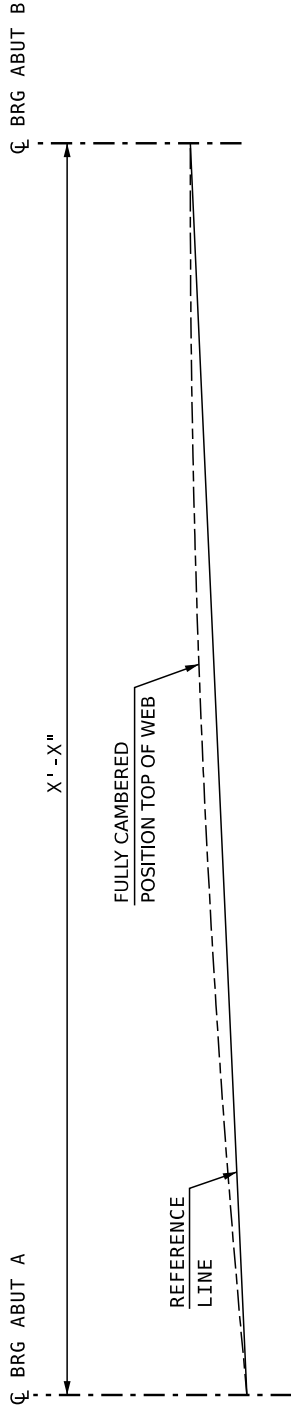

CAMBER DIAGRAM

(SIMPLE SPAN)
NOT TO SCALE

CAMBER TABLE (INCHES)

	ABUT A	0.1L	0.2L	0.3L	0.4L	0.5L	0.6L	0.7L	0.8L	0.9L	ABUT B
BEAM DL											
SLAB DL											
SUPER DL											
TOTAL DL											
GEOMETRIC CAMBER											
TOTAL CAMBER											

**MODIFY TO
FIT PROJECT**

