

NEW HAMPSHIRE DEPARTMENT OF TRANSPORTATION



BUREAU OF BRIDGE DESIGN




DESCRIPTION:

**STEEL GIRDER DETAILS -
FRAMING PLAN**

DATE REVISED:

7/31/2023

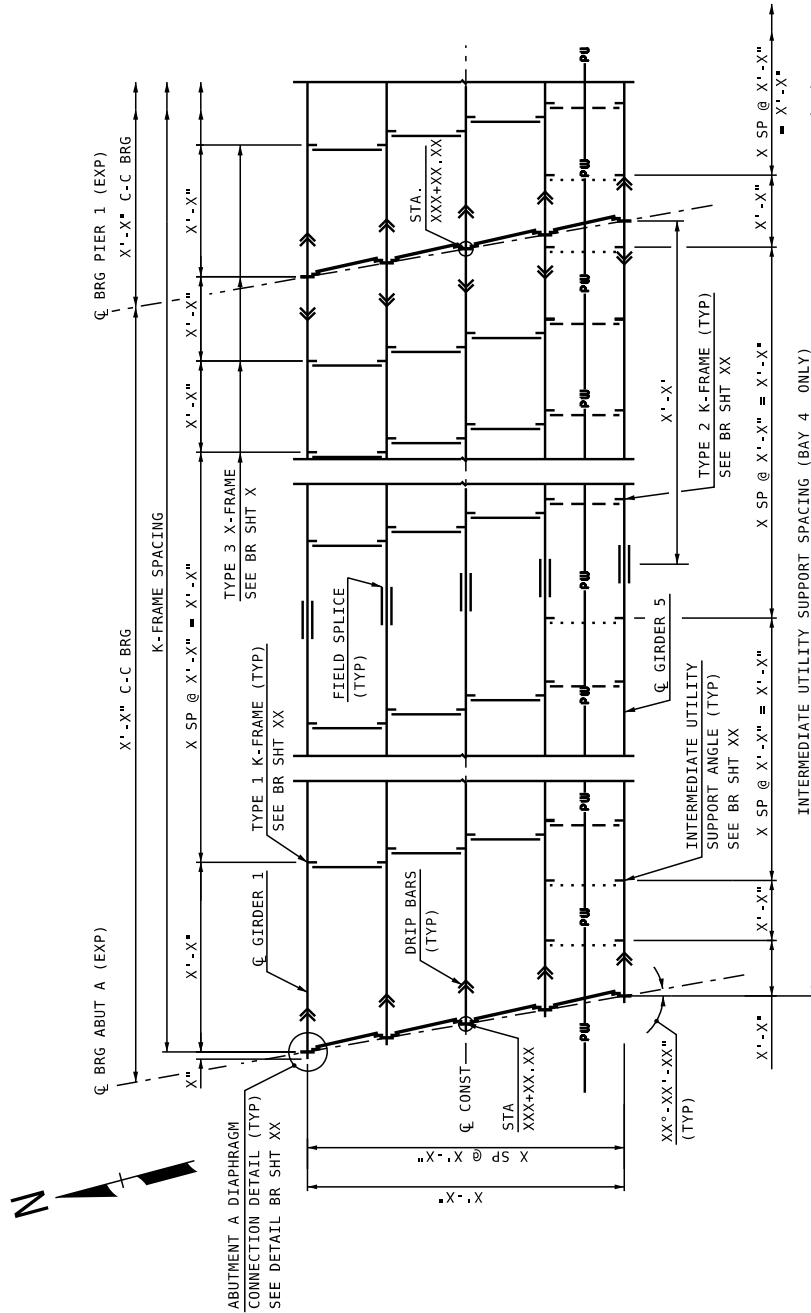

NOTE TO DESIGNER: FULL BRIDGE FRAMING PLAN
SHALL BE SHOWN ON PLANS.

FRAMING PLAN

MODIFY TO
FIT PROJECT

NEW HAMPSHIRE DEPARTMENT OF TRANSPORTATION



BUREAU OF BRIDGE DESIGN




DESCRIPTION:

**STEEL GIRDER DETAILS -
FRAMING PLAN: CURVED GIRDER**

DATE REVISED:

7/31/2023

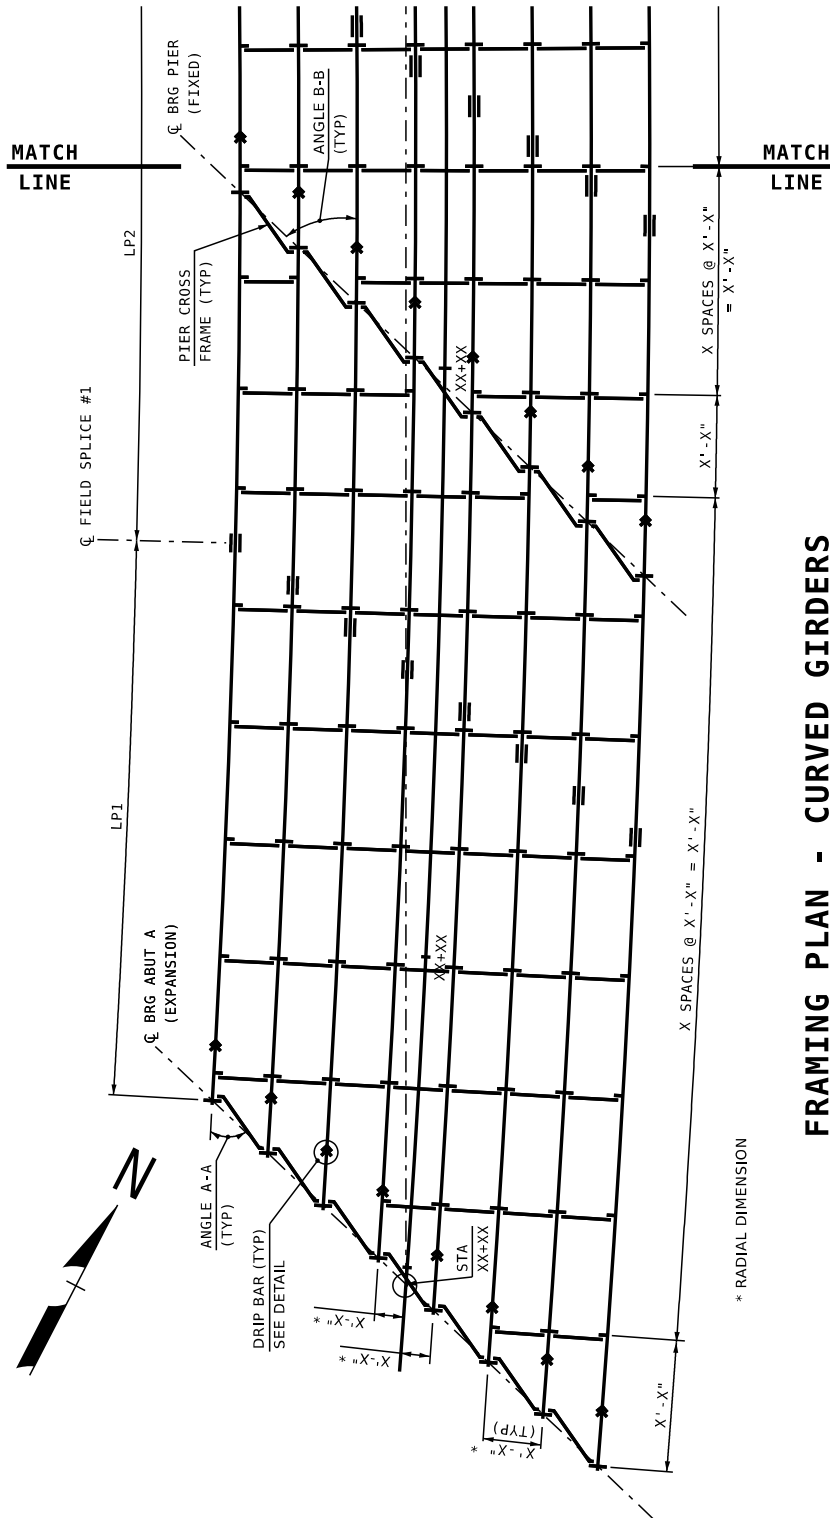

FRAMING PLAN - CURVED GIRDERS

* RADIAL DIMENSION

MODIFY TO
FIT PROJECT

NEW HAMPSHIRE DEPARTMENT OF TRANSPORTATION



BUREAU OF BRIDGE DESIGN




DESCRIPTION:

**STEEL GIRDER DETAILS -
FRAMING PLAN: CURVED GIRDER**

DATE REVISED:

7/31/2023

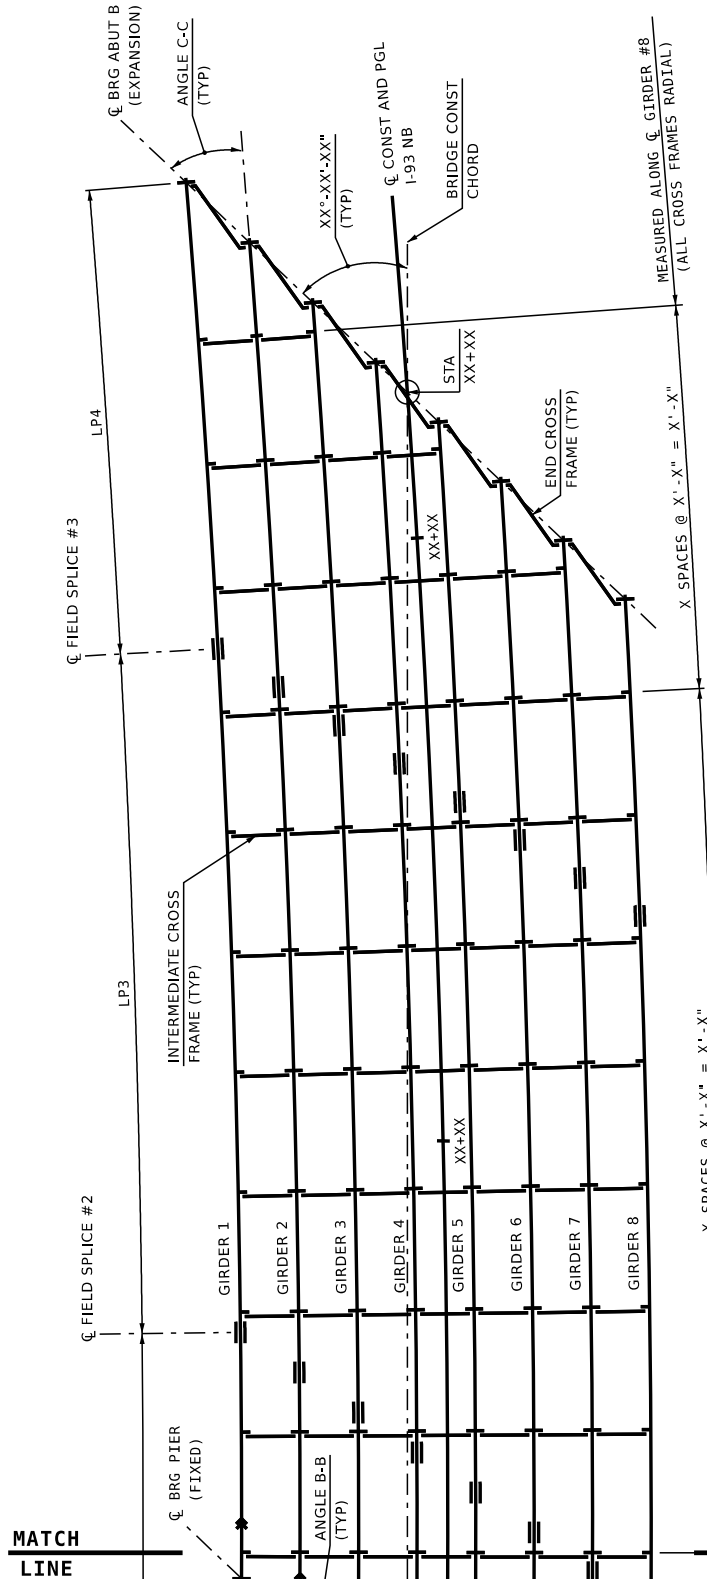

**MODIFY TO
FIT PROJECT**

FRAMING PLAN - CURVED GIRDERS

NEW HAMPSHIRE DEPARTMENT OF TRANSPORTATION



BUREAU OF BRIDGE DESIGN



DESCRIPTION: **STEEL GIRDER DETAILS -
CURVED GIRDER LAYOUT DIMENSIONS**

DATE REVISED:
7/31/2023

TABLE OF ANGLES AND DIMENSIONS (DIMENSIONS MEASURED ALONG CENTER LINE OF GIRDER)

LOCATION	SPAN LENGTH	RADIUS	ANGLE A-A ABUTMENT A	ANGLE B-B PIER	ANGLE C-C ABUTMENT B	LP1	LP2	LP3	LP4	STUD SPACING		
										F1	F2	S3
GIRDER 1												
GIRDER 2												
GIRDER 3												
GIRDER 4												
GIRDER 5												
GIRDER 6												
GIRDER 7												
GIRDER 8												

CURVED GIRDER LAYOUT DIMENSIONS

**MODIFY TO
FIT PROJECT**