

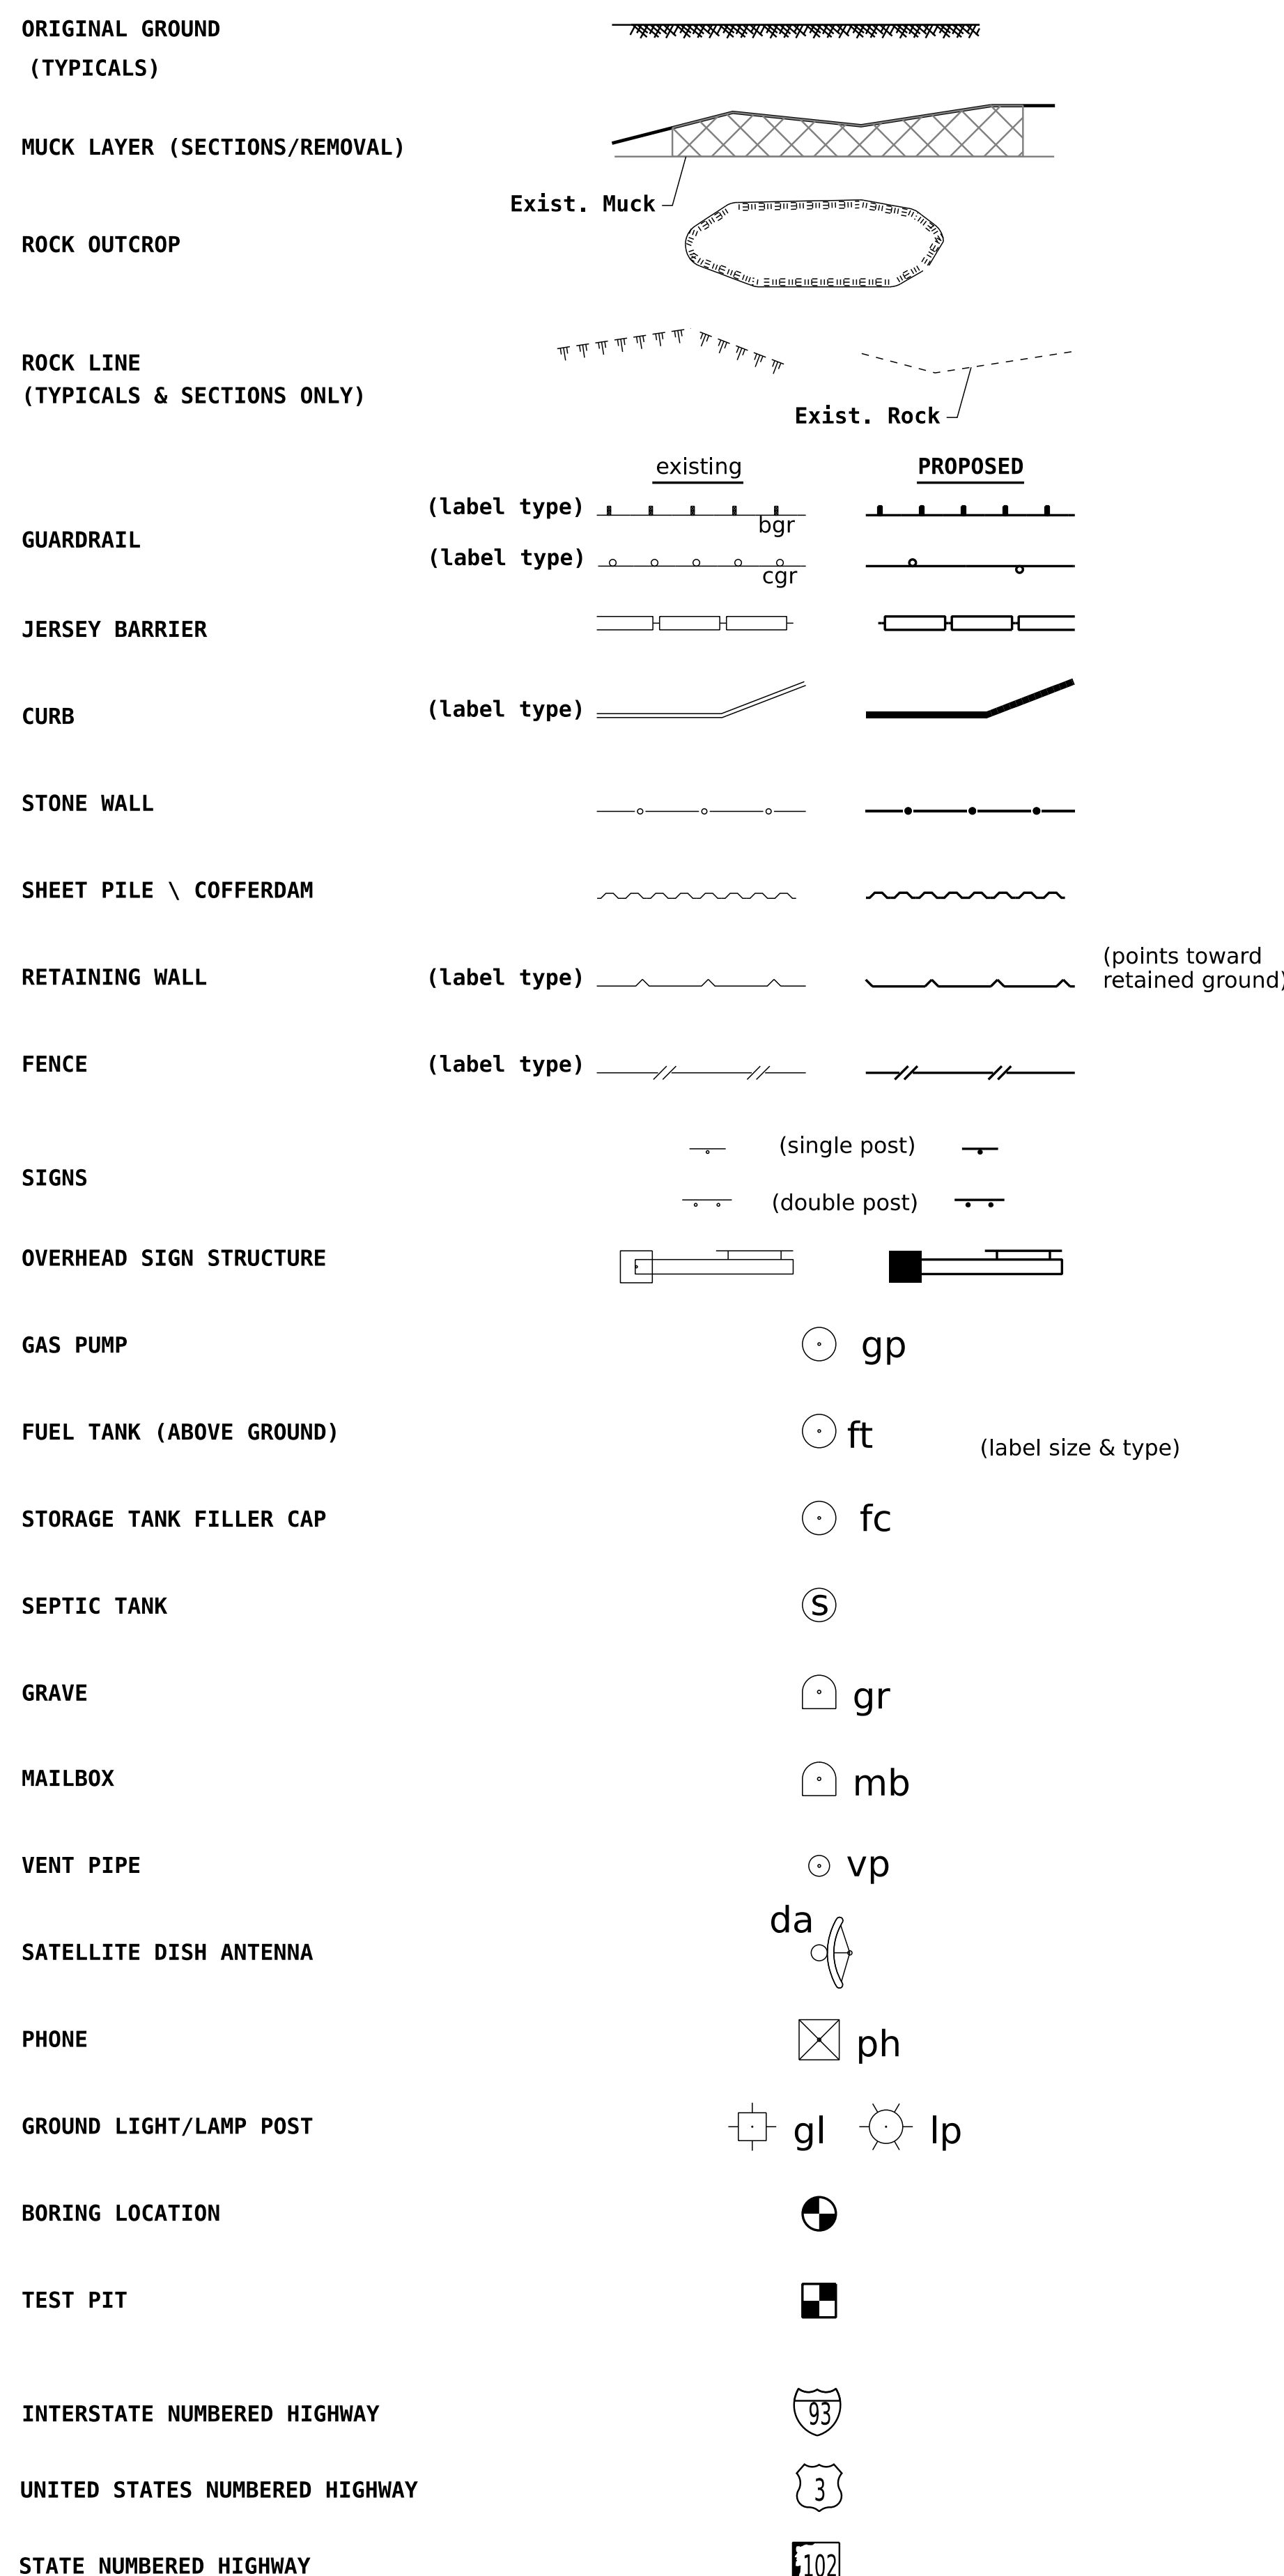



GENERAL

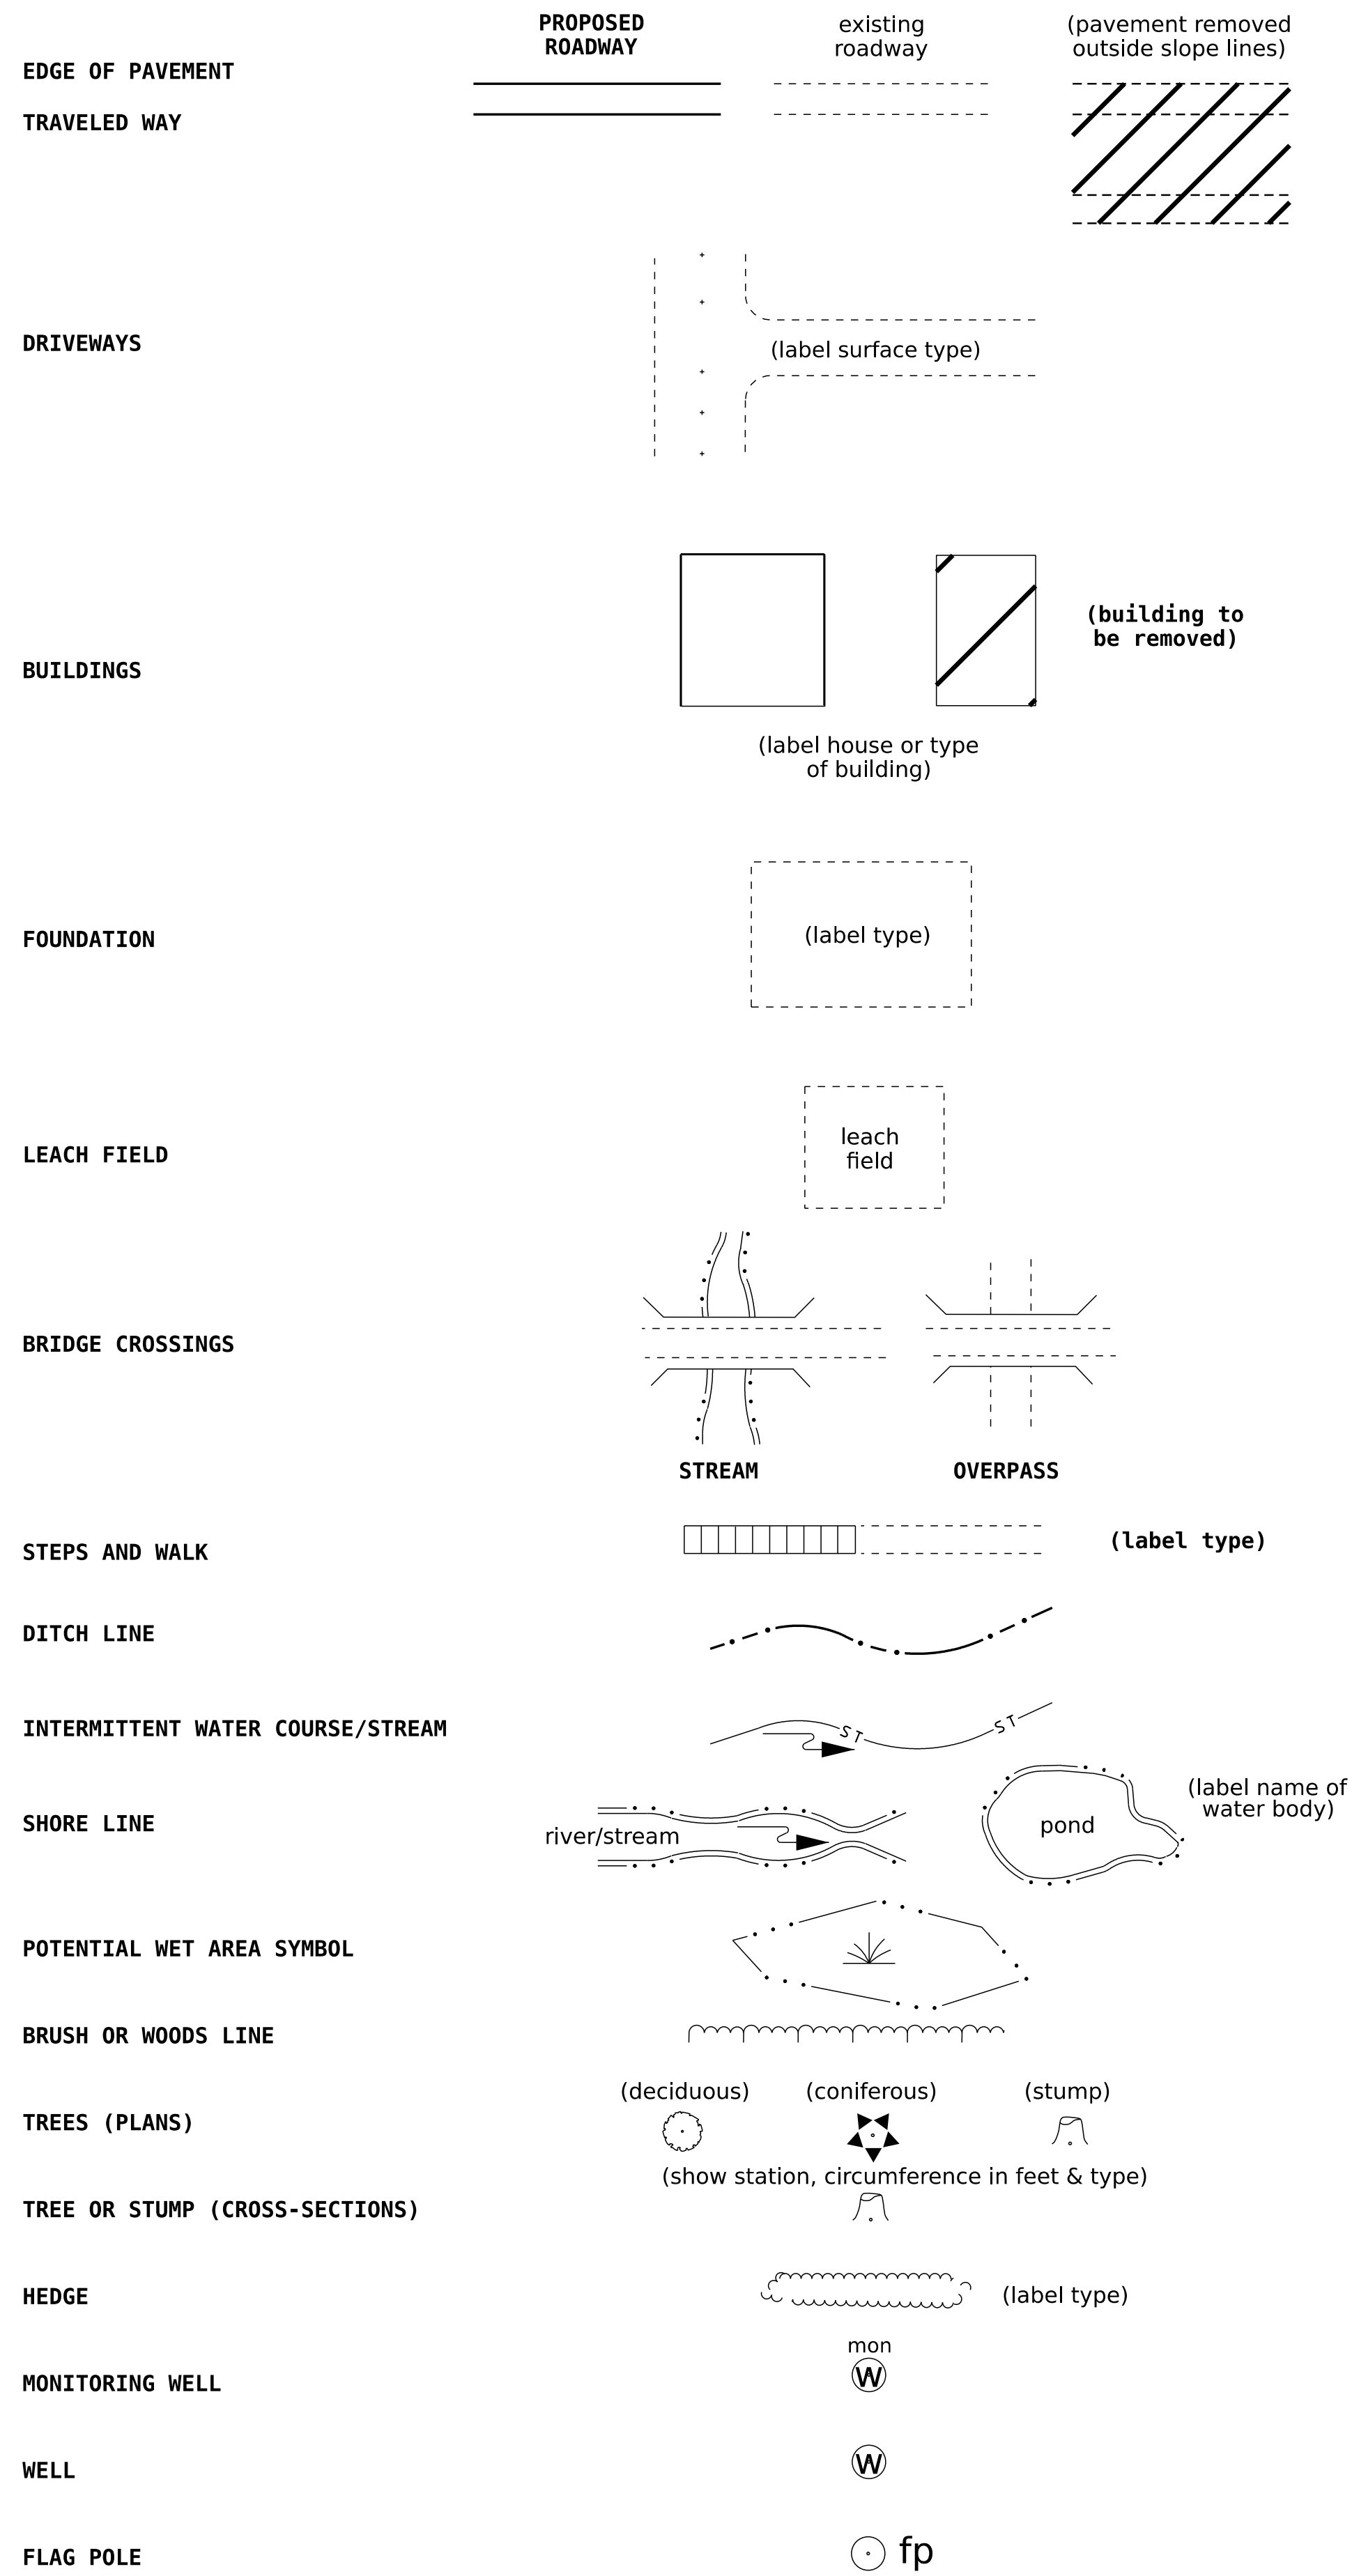


SHORELAND - WETLAND

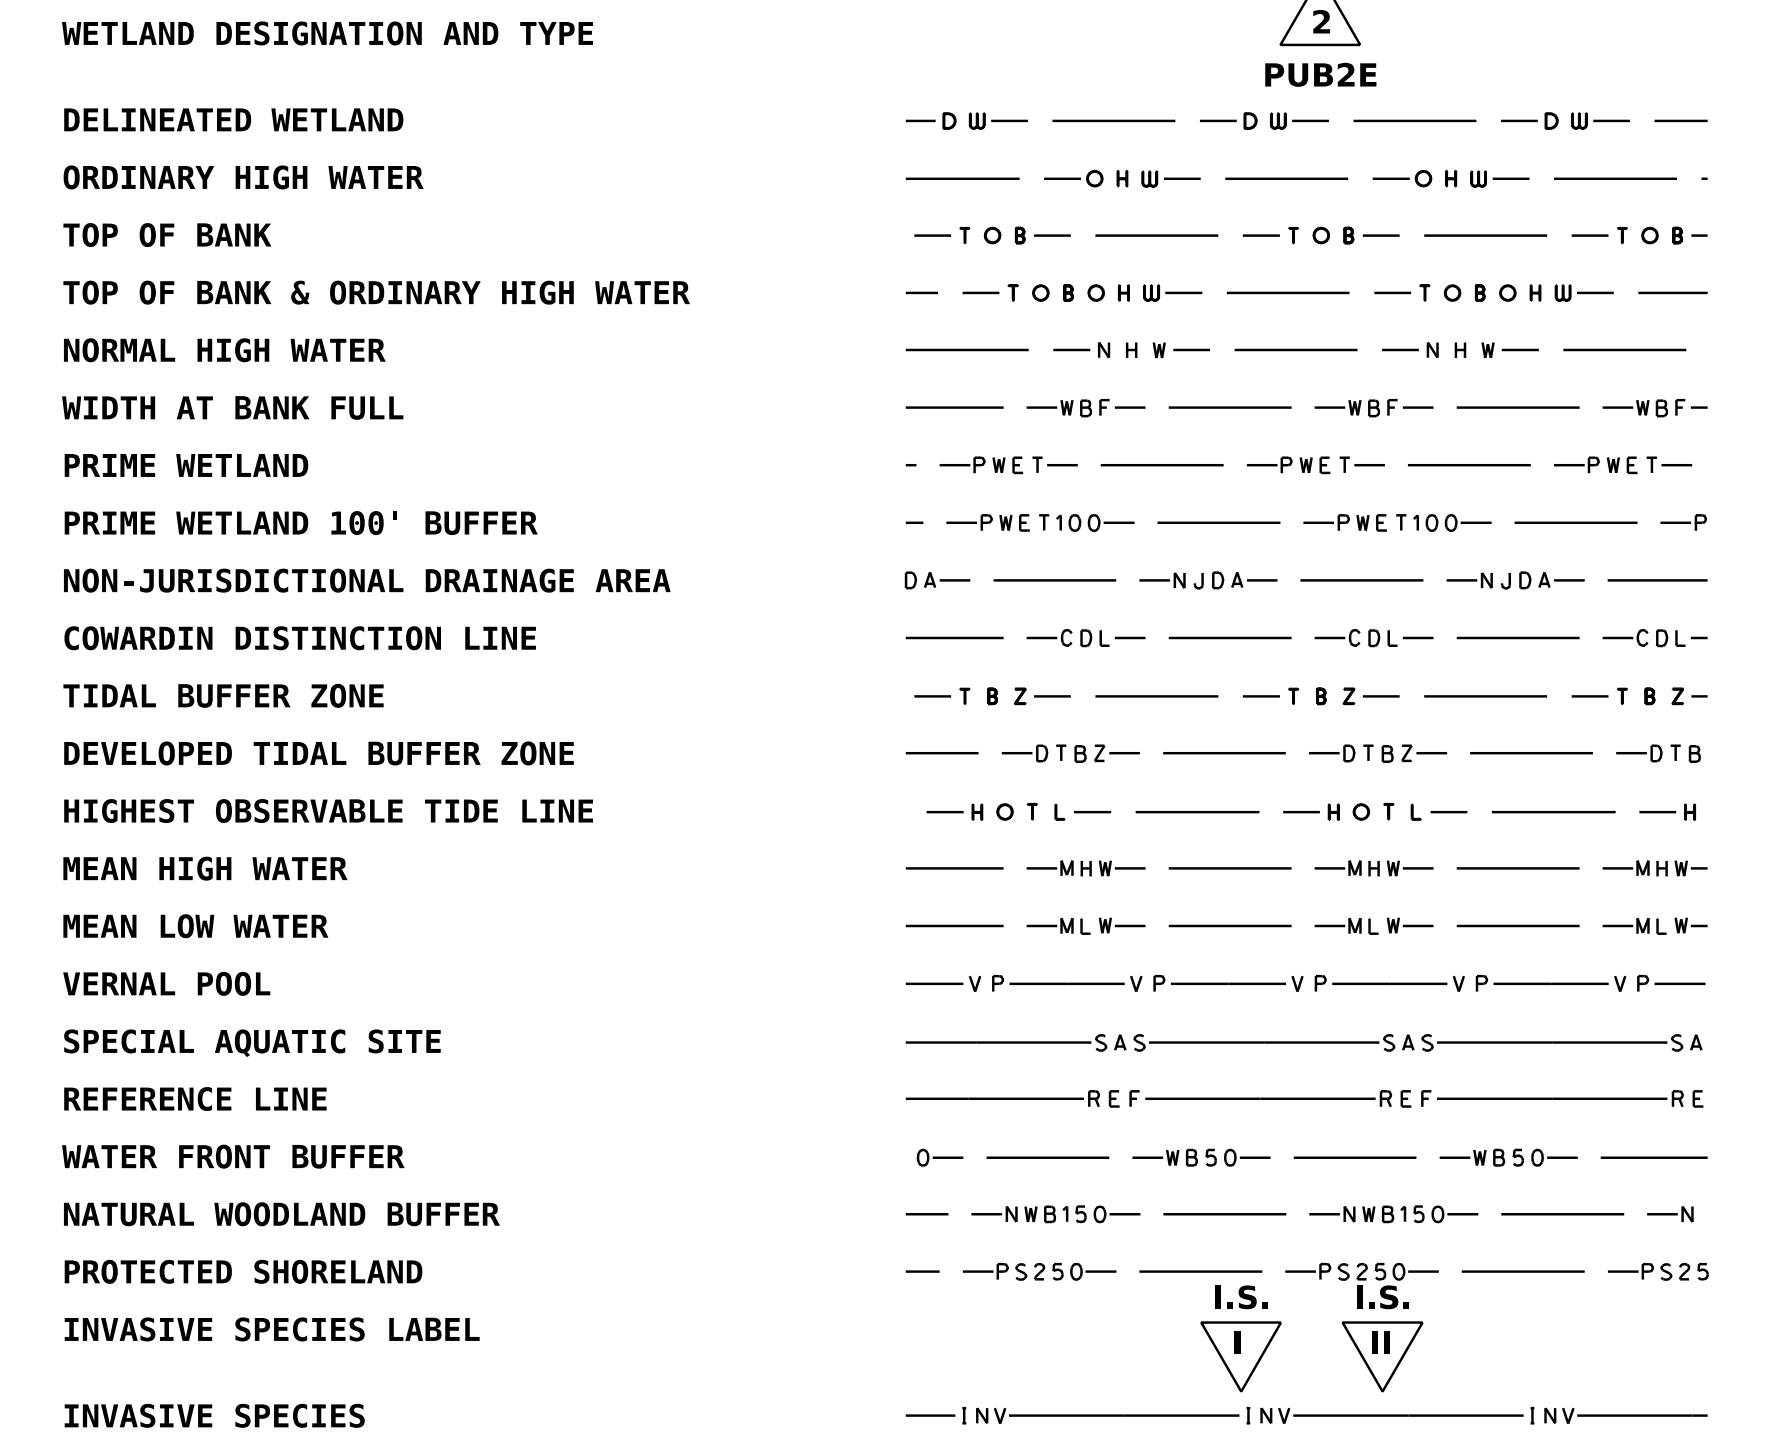

FLOODPLAIN / FLOODWAY

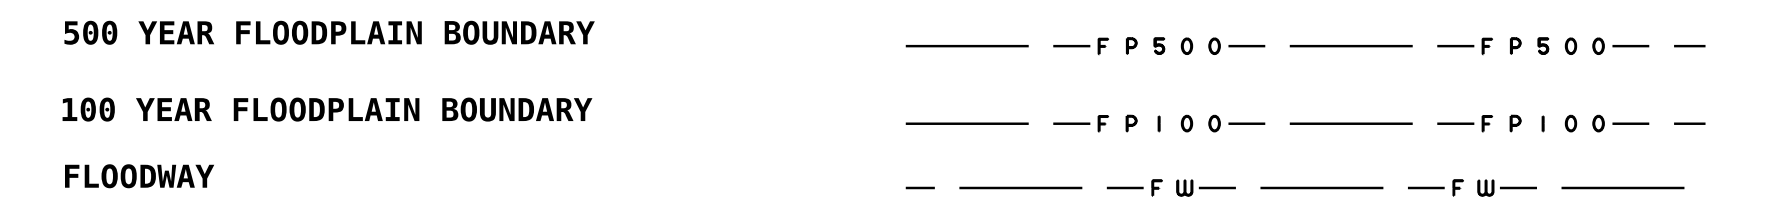

ENGINEERING

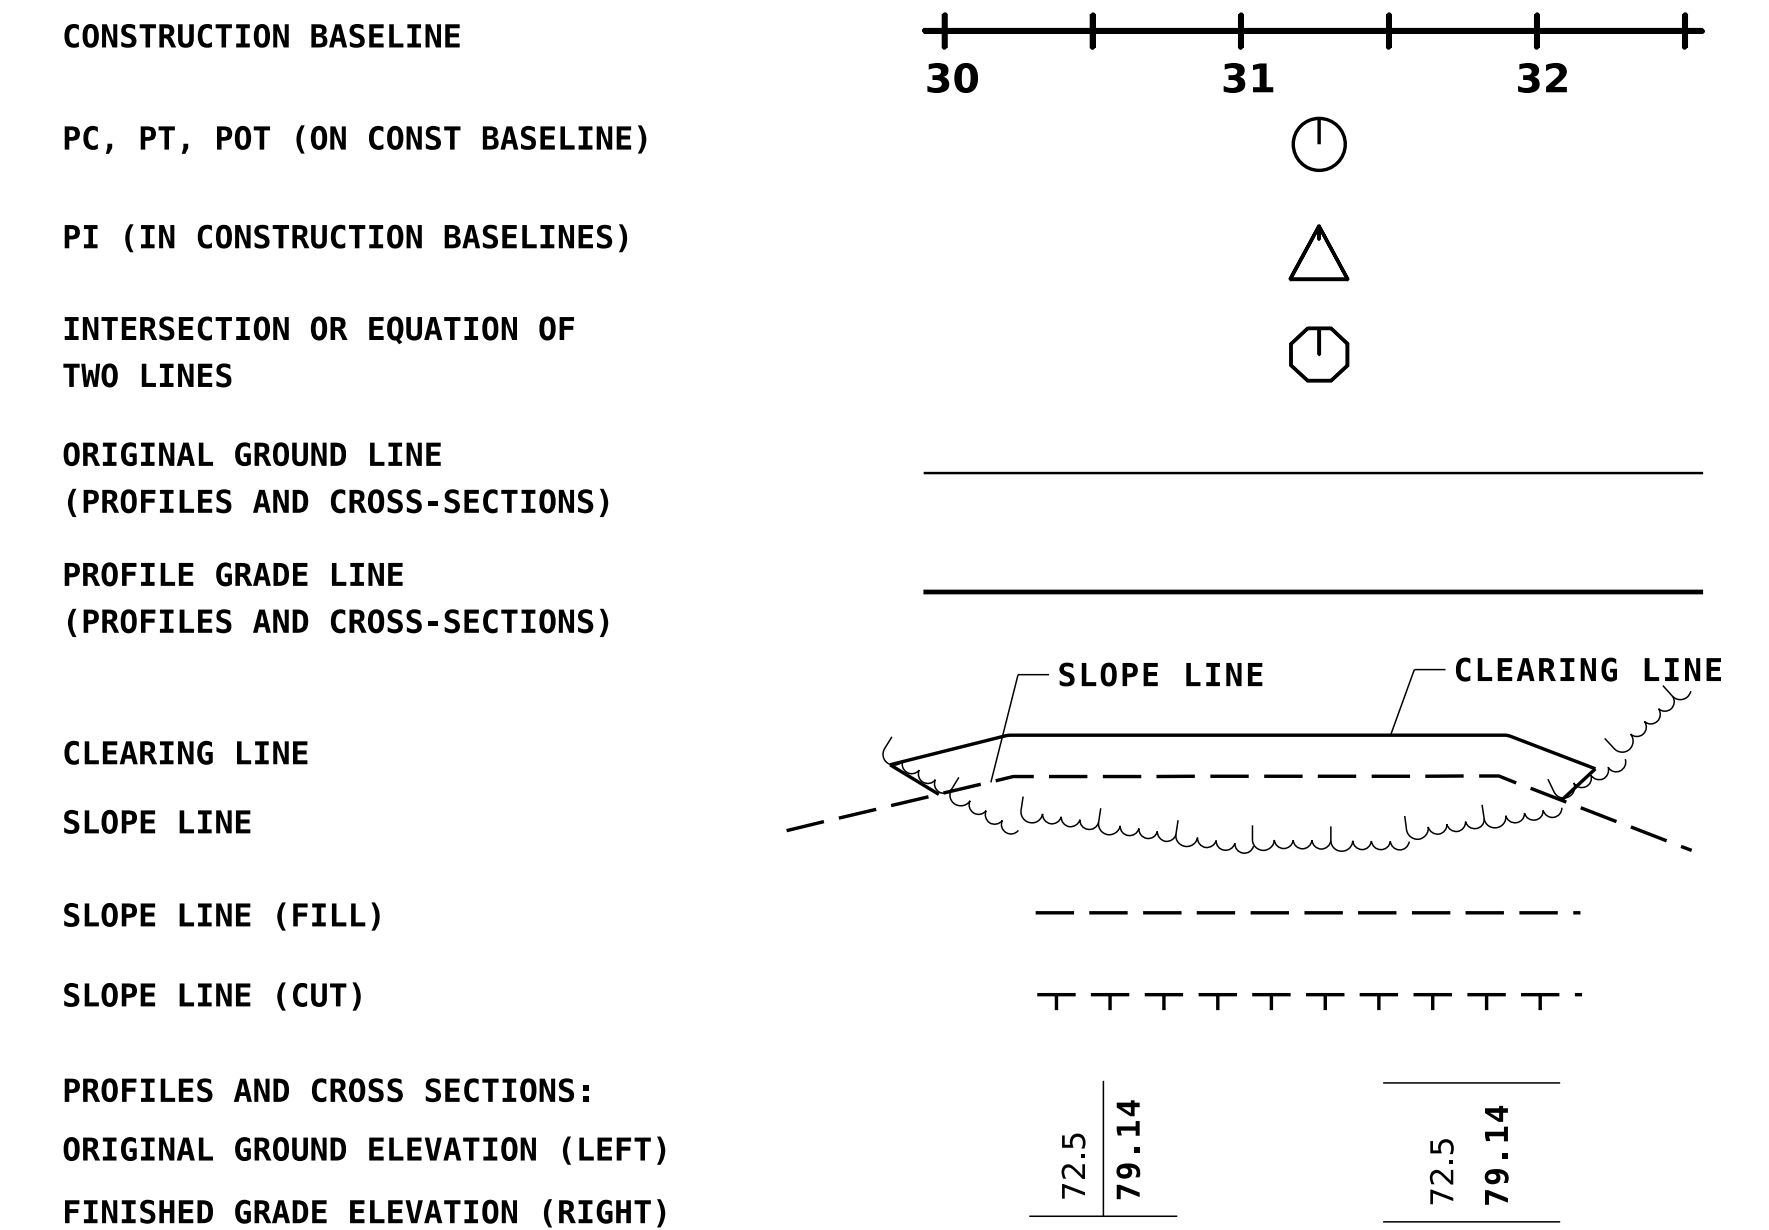


STATE OF NEW HAMPSHIRE
 SPECIAL DETAILS
 DEPARTMENT OF TRANSPORTATION o BUREAU OF HIGHWAY DESIGN


STANDARD SYMBOLS

REVISION DATE	DGN	STATE PROJECT NO.	SHEET NO.	TOTAL SHEETS
2-28-2024	sd-symb1-2-02282024	-	2	30


DRAINAGE

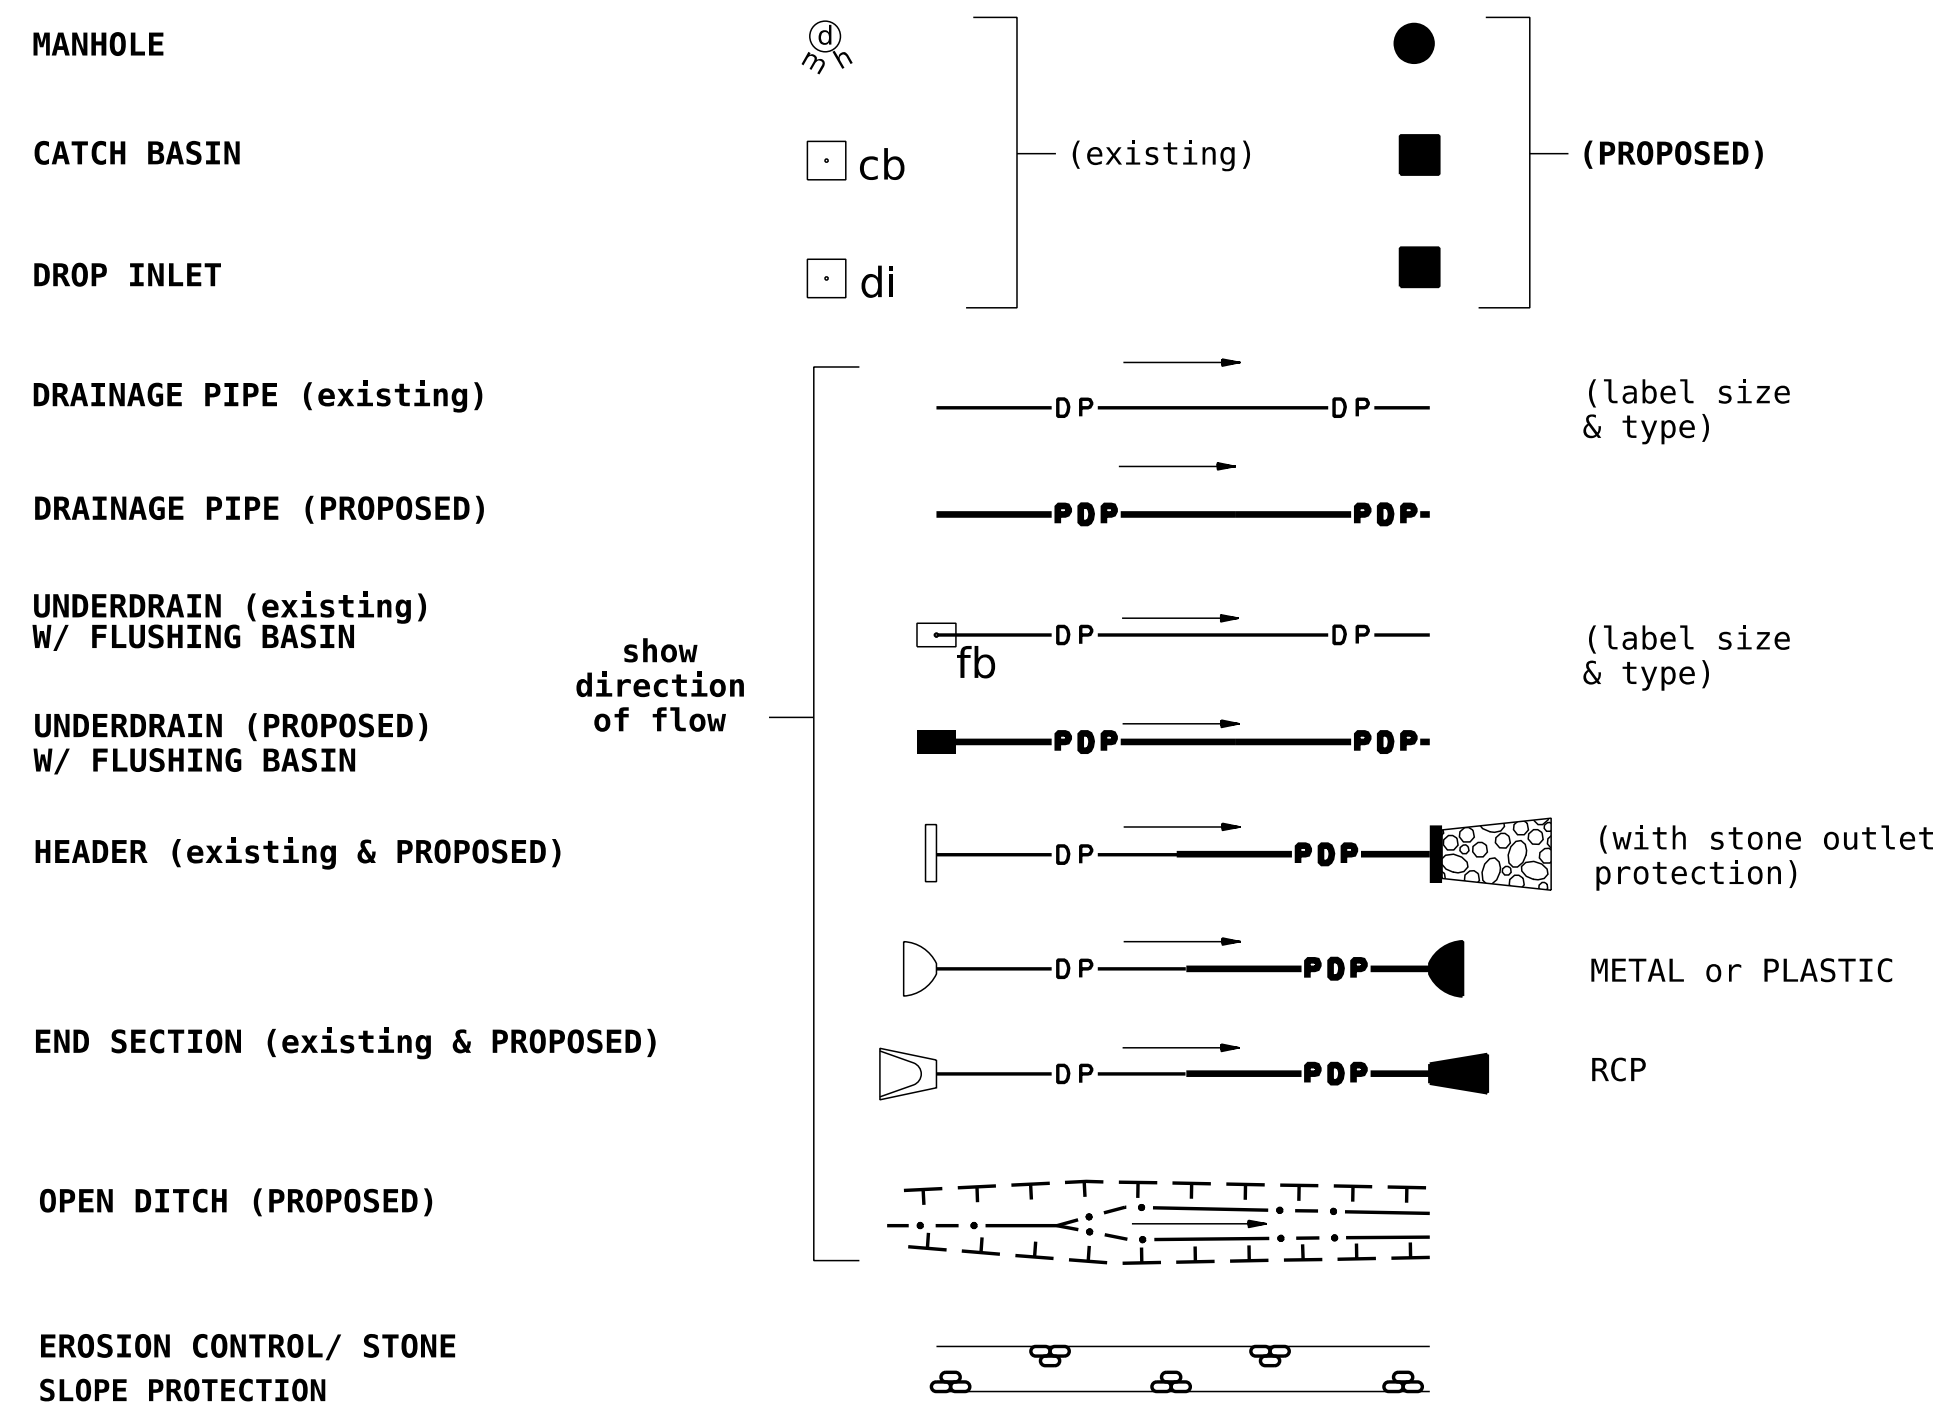


BOUNDARIES / RIGHT-OF-WAY

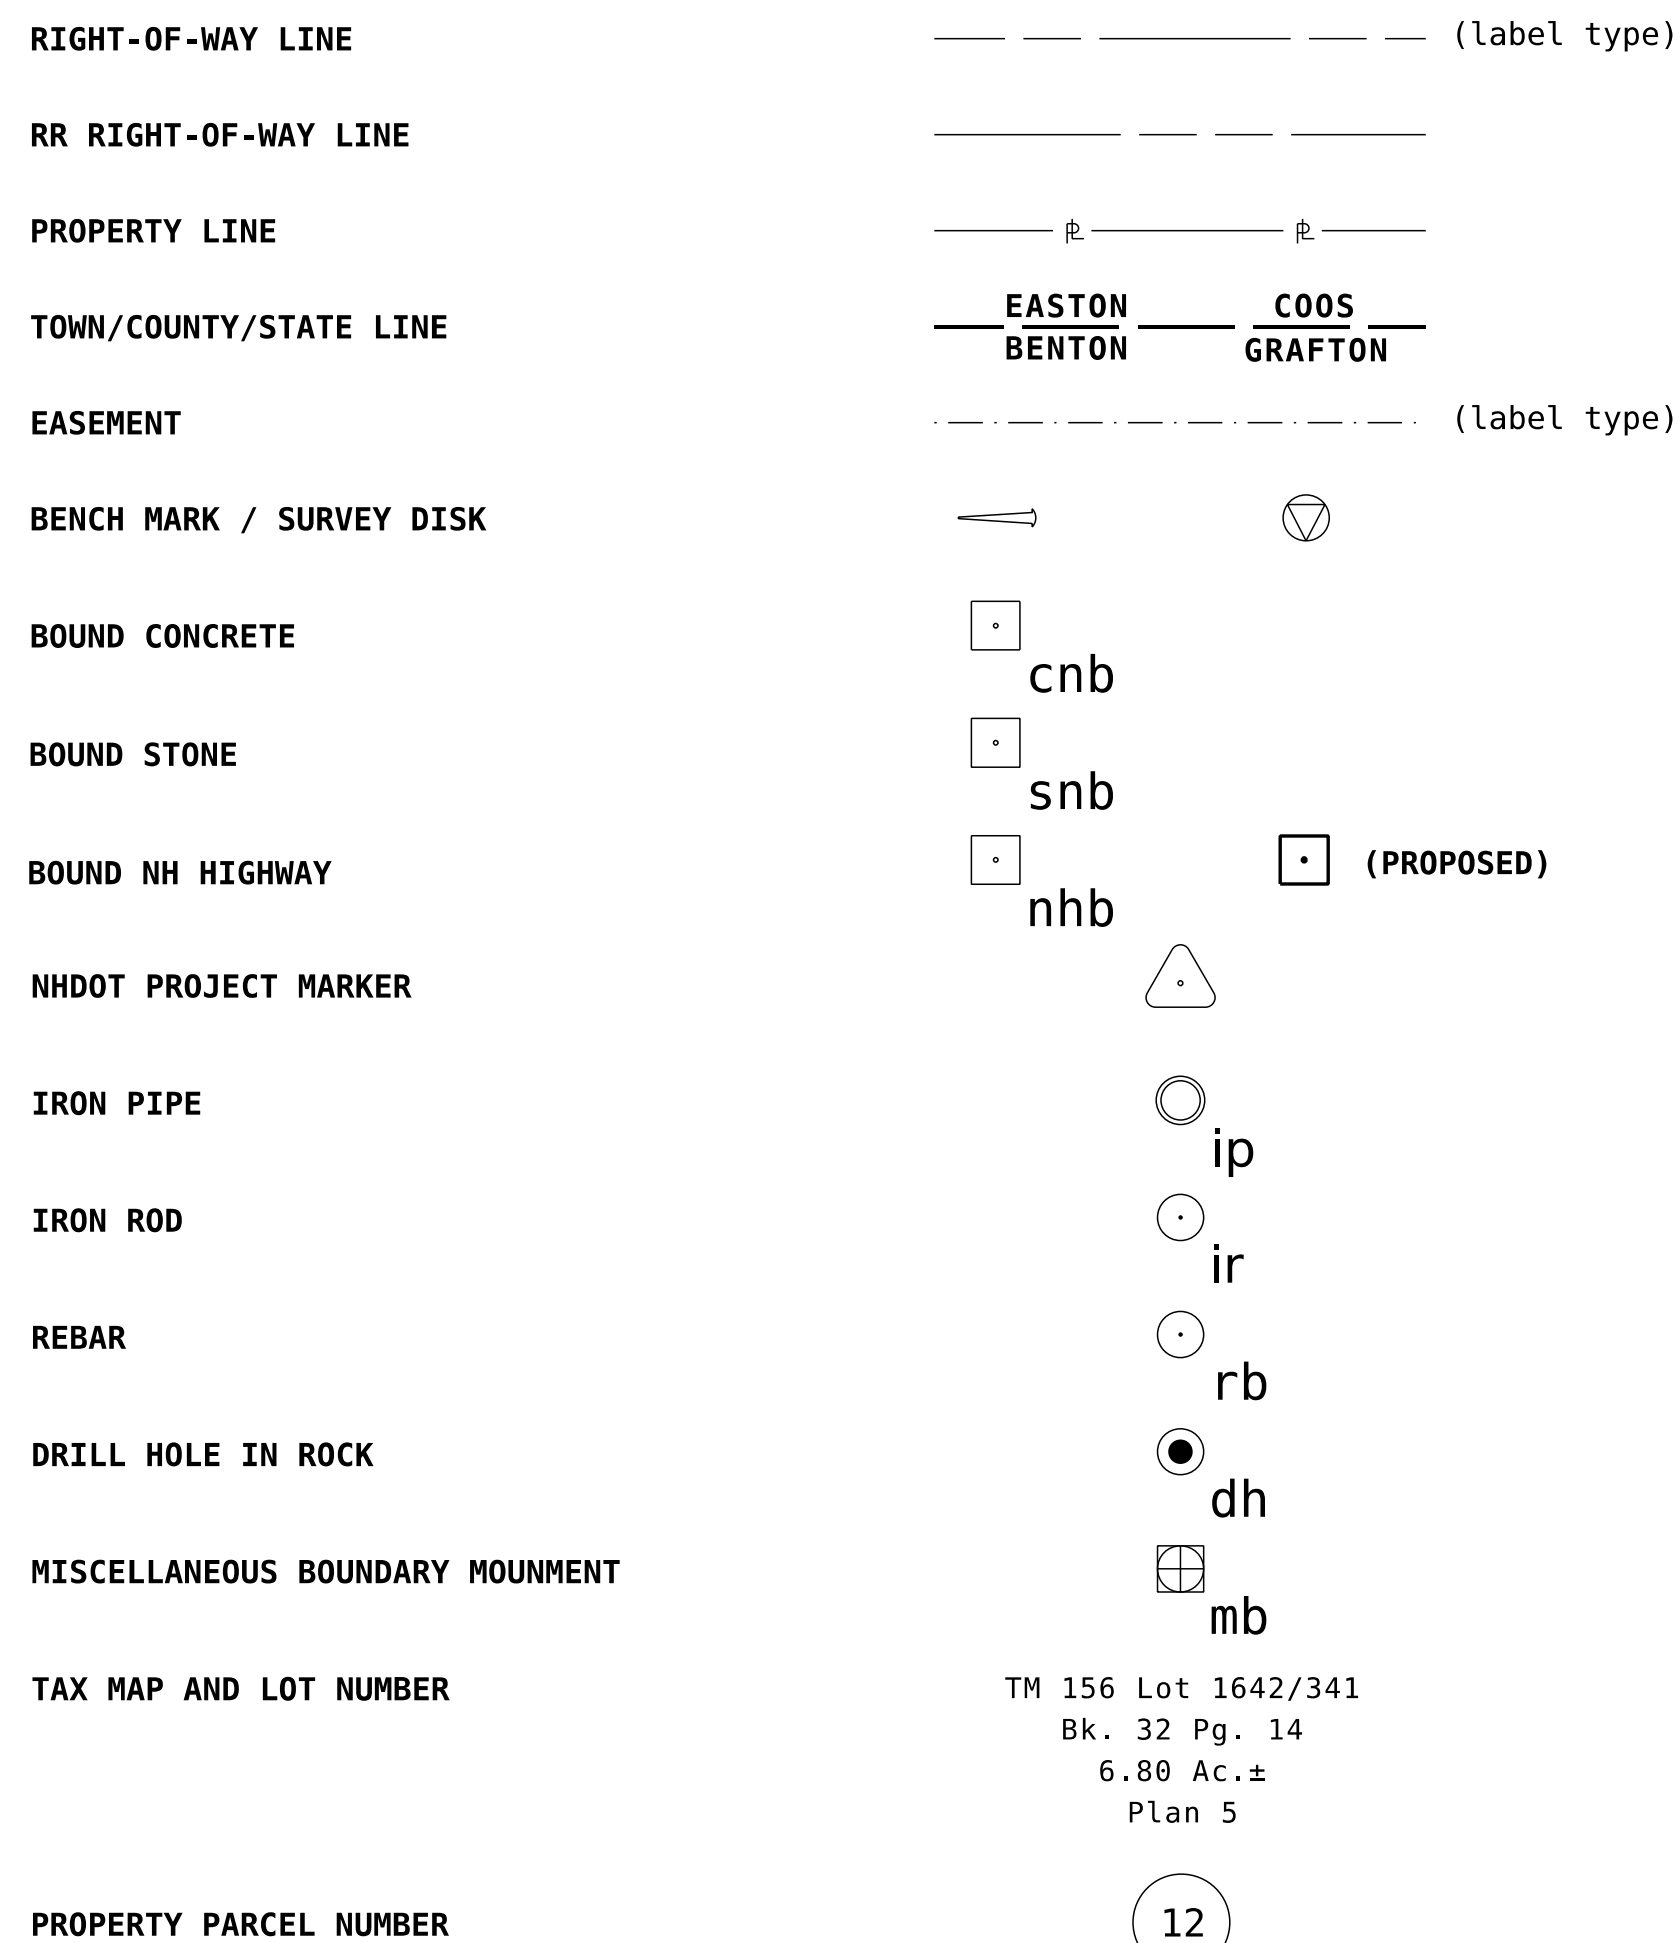


UTILITIES

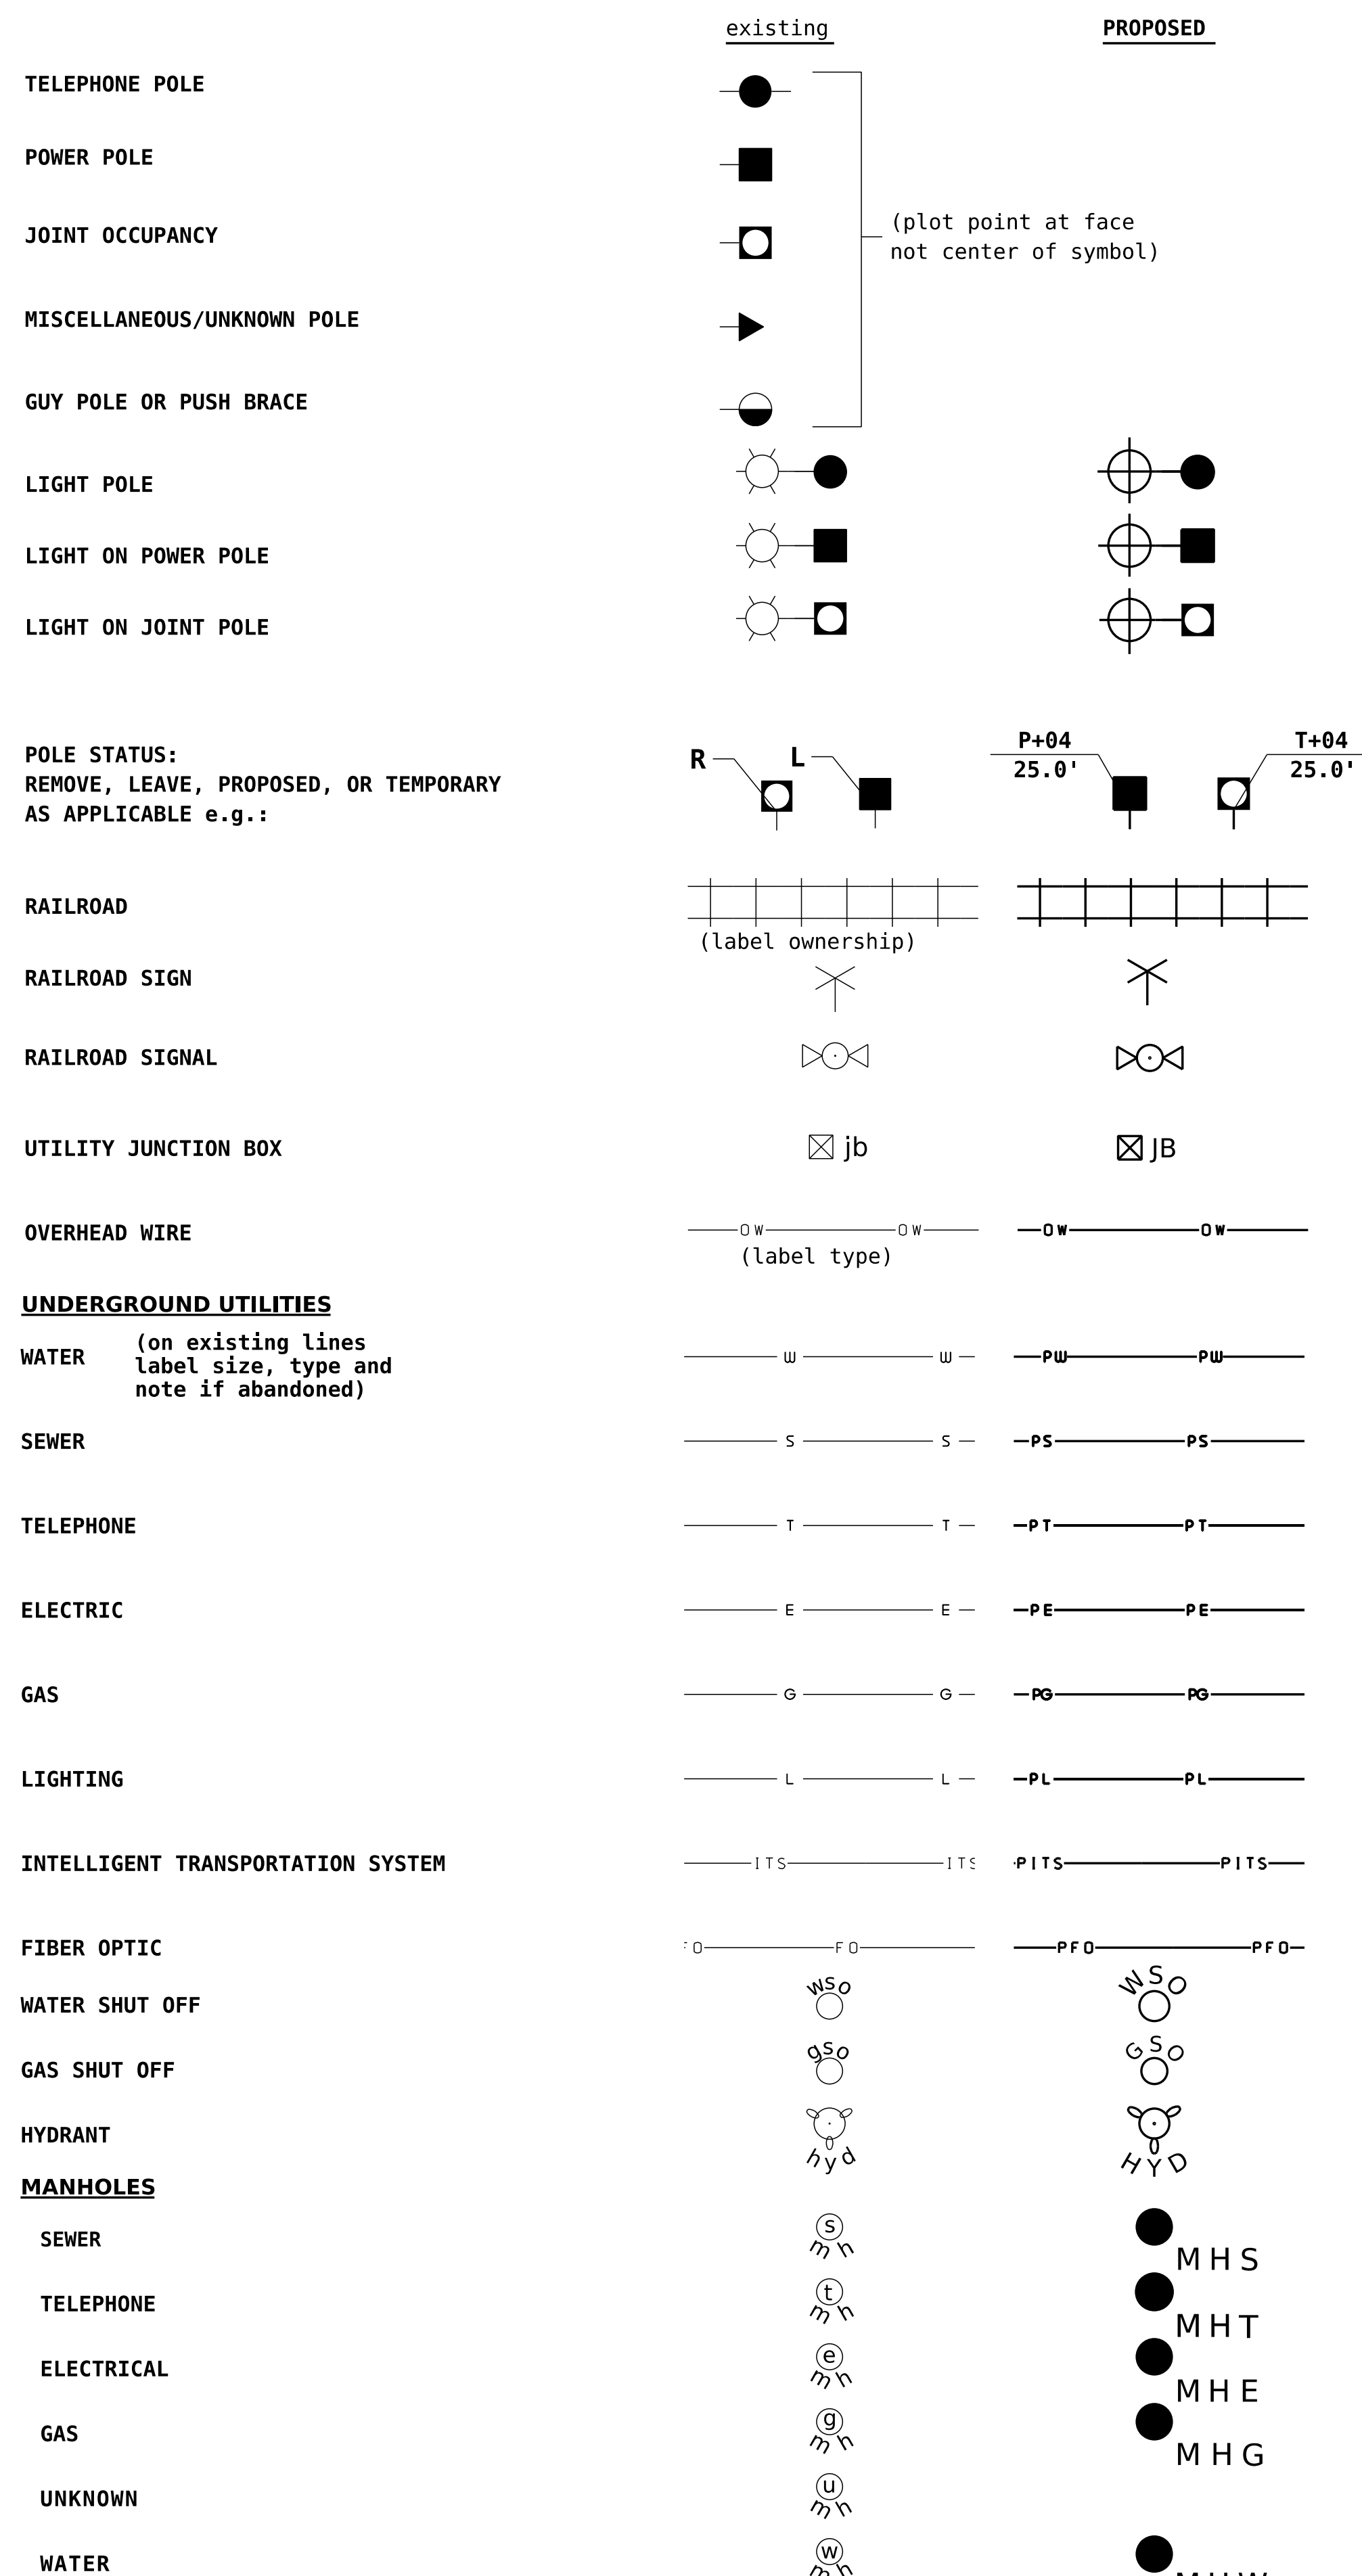

TRAFFIC SIGNALS / ITS

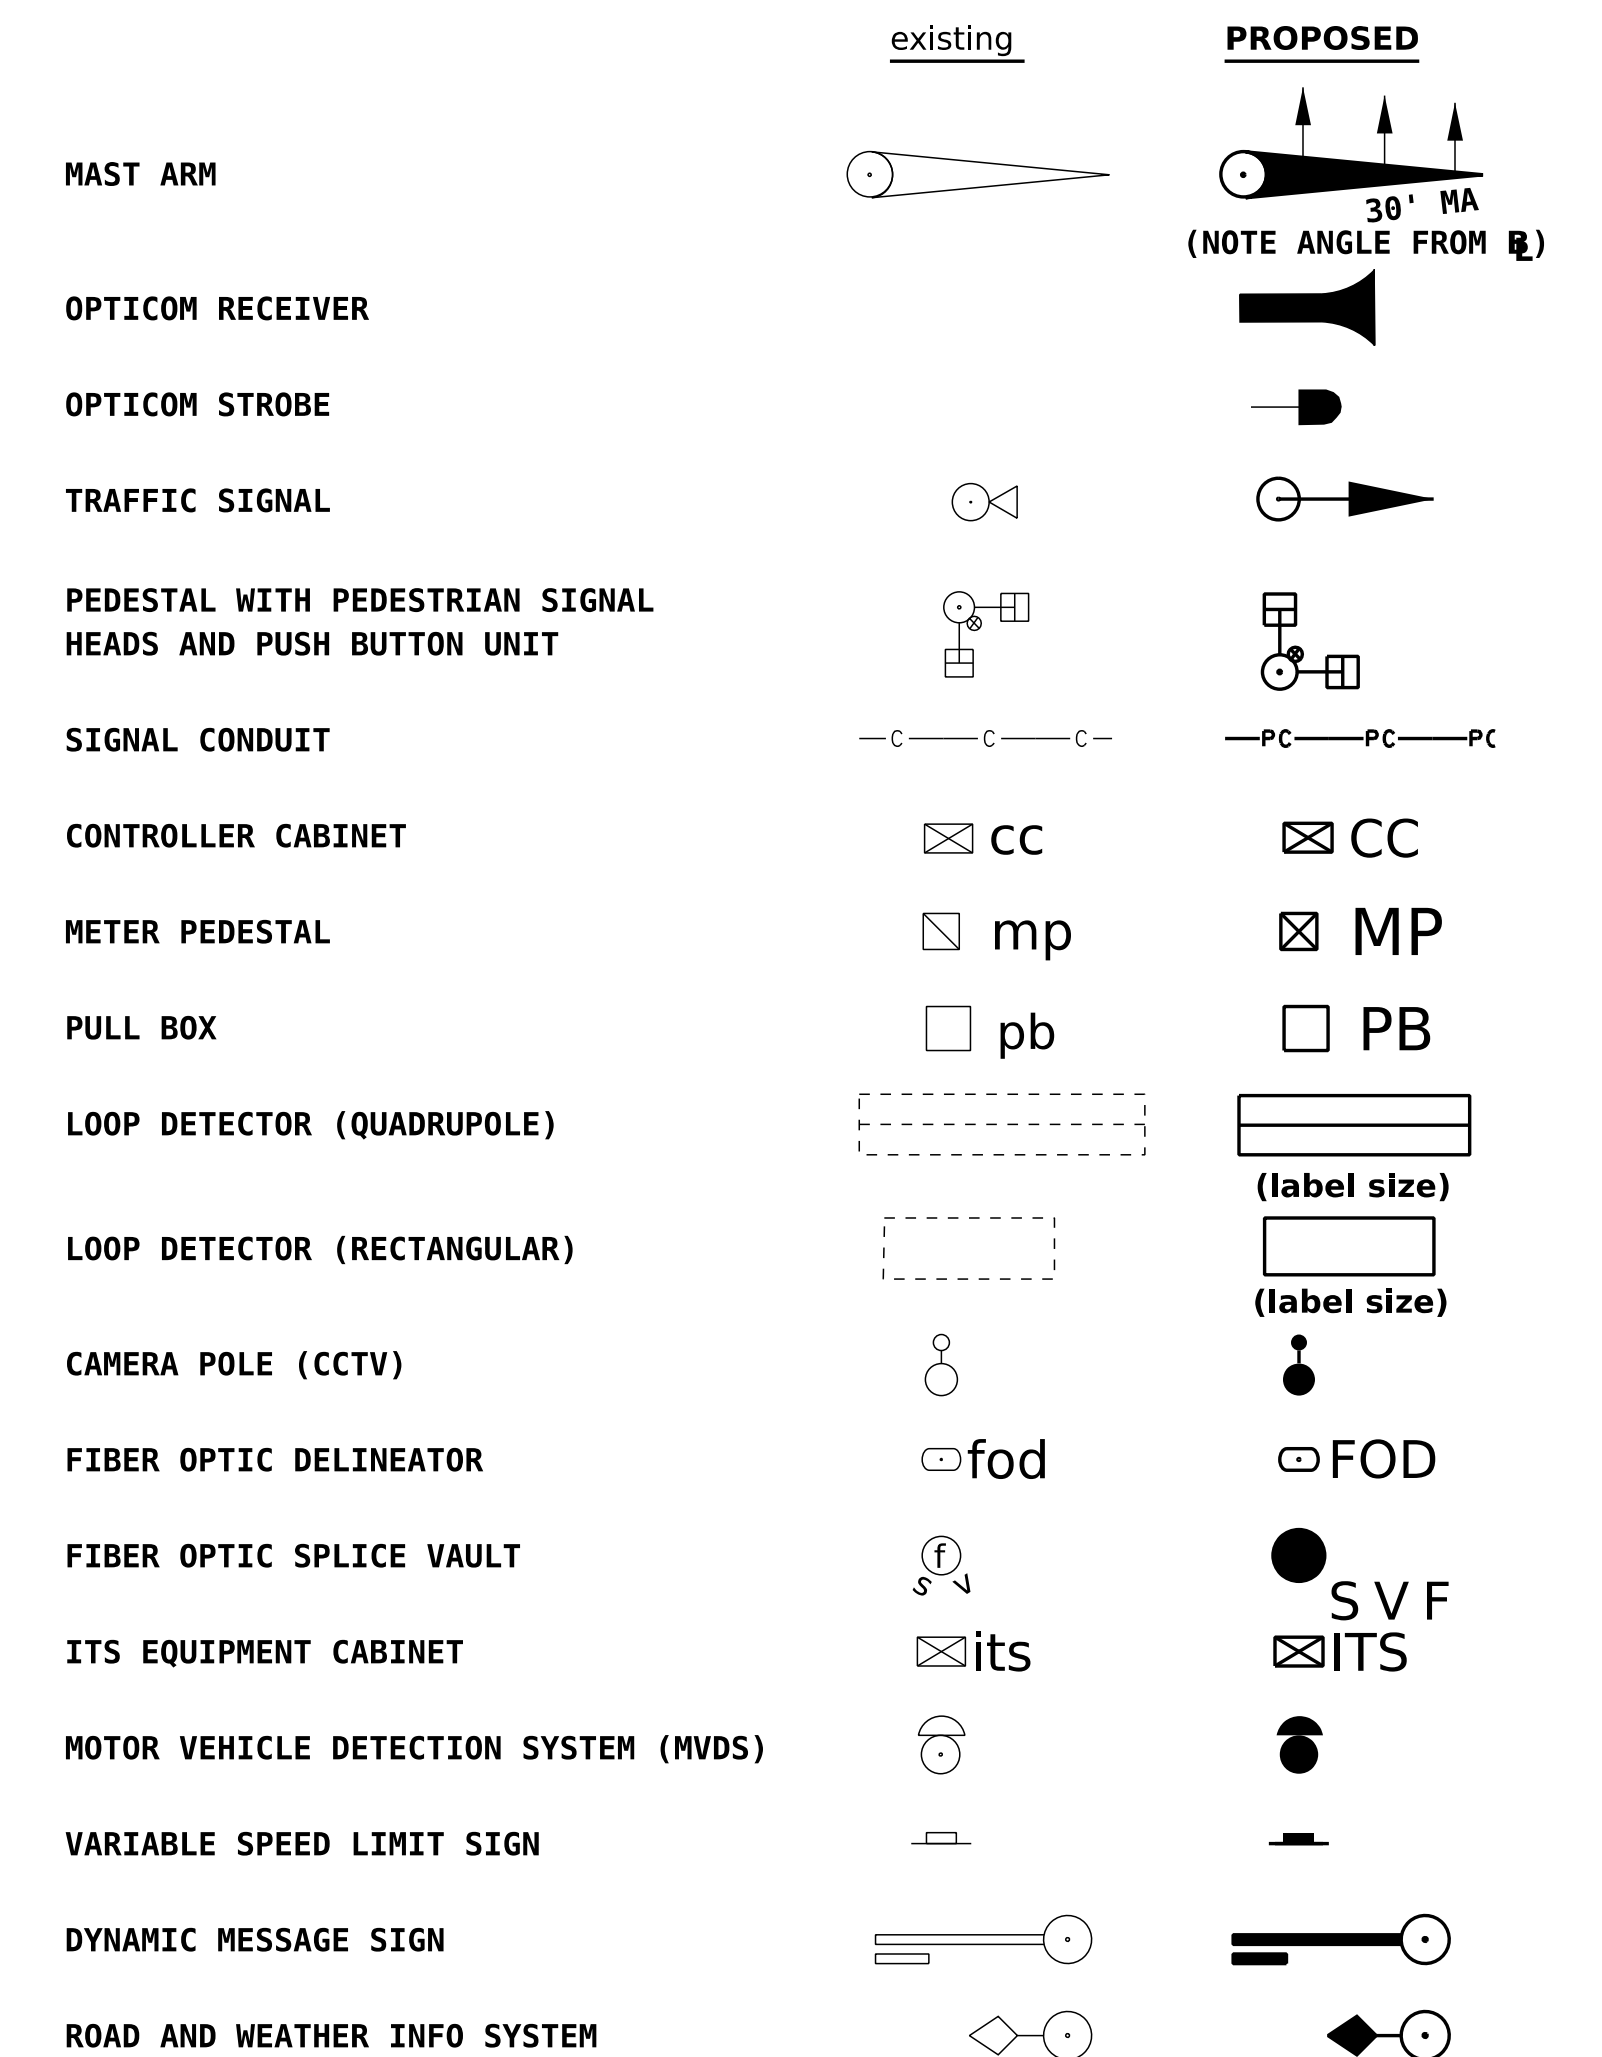

CONSTRUCTION NOTES

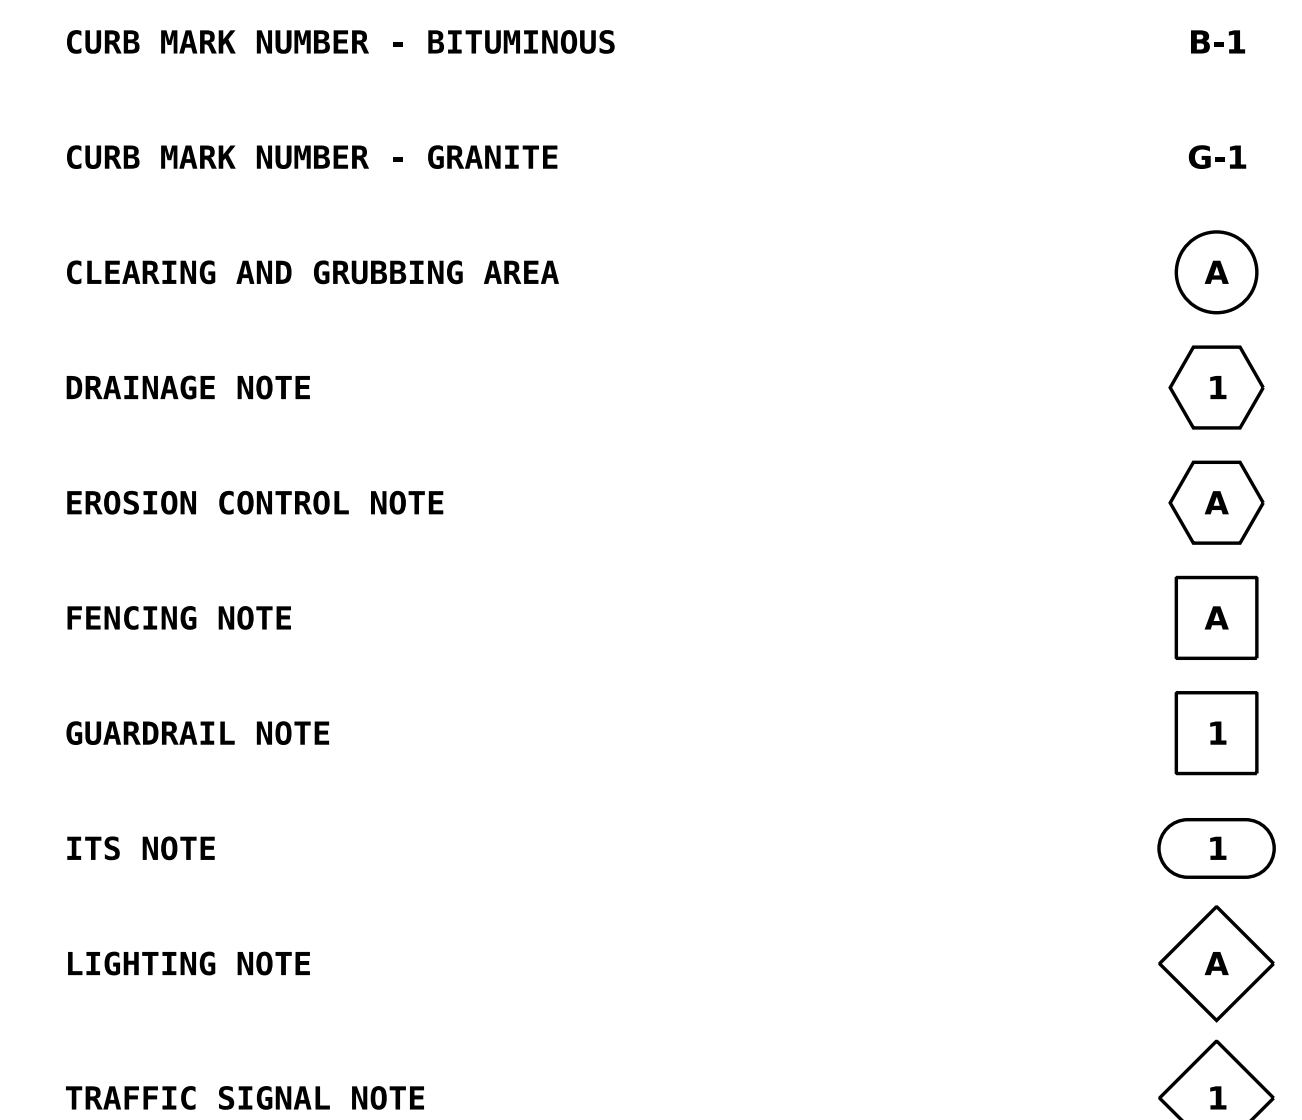

STATE OF NEW HAMPSHIRE SPECIAL DETAILS				
DEPARTMENT OF TRANSPORTATION		BUREAU OF HIGHWAY DESIGN		
STANDARD SYMBOLS				
REVISION DATE	DGN	STATE PROJECT NO.	SHEET NO.	TOTAL SHEETS
2-28-2024	sd-symb1-2-02282024	-	3	30