
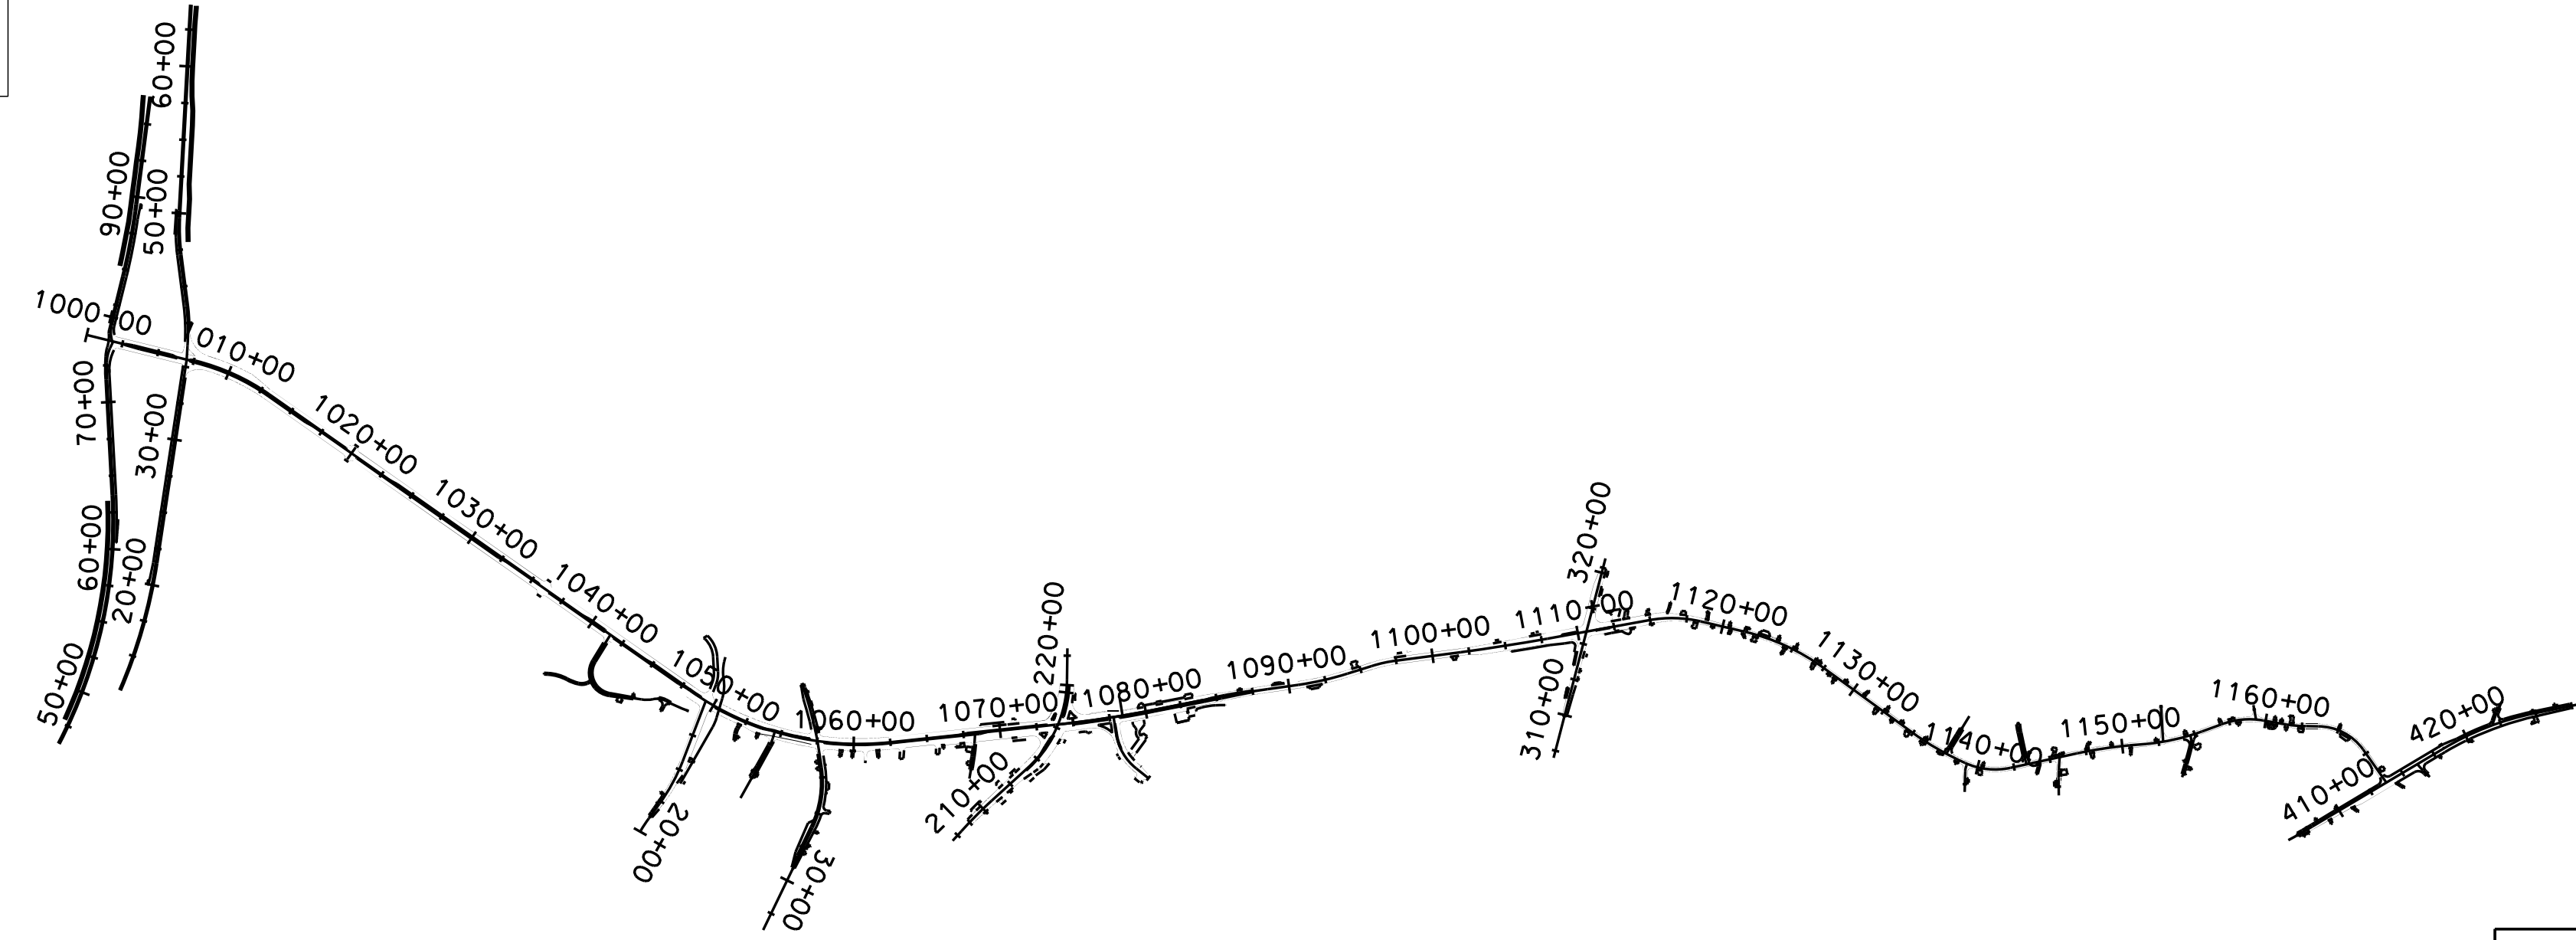
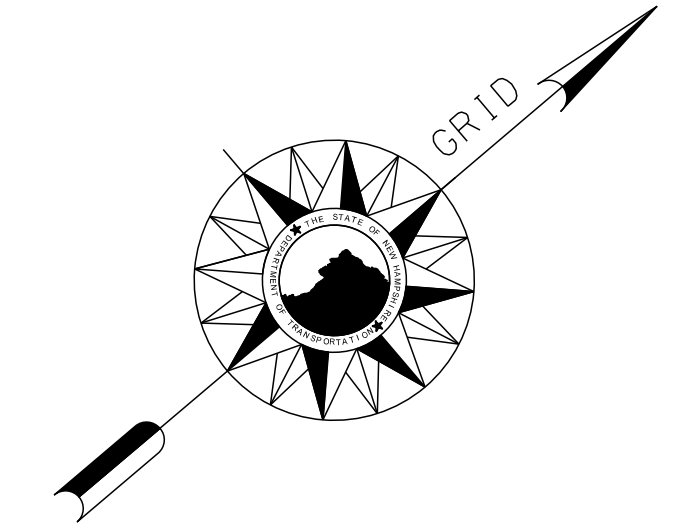
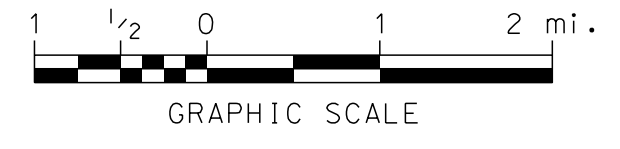


INDEX OF SHEETS

1	FRONT SHEET
2-3	STANDARD SYMBOLS
4	WETLAND IMPACT TABLES
5-25	WETLAND IMPACT PLANS

STATE OF NEW HAMPSHIRE
DEPARTMENT OF TRANSPORTATION
WETLAND PLANS
I-93 EXIT 4A DERRY-LONDONDERRY
FEDERAL PROJECT IM-0931(201)
NH PROJECT 13065

13065

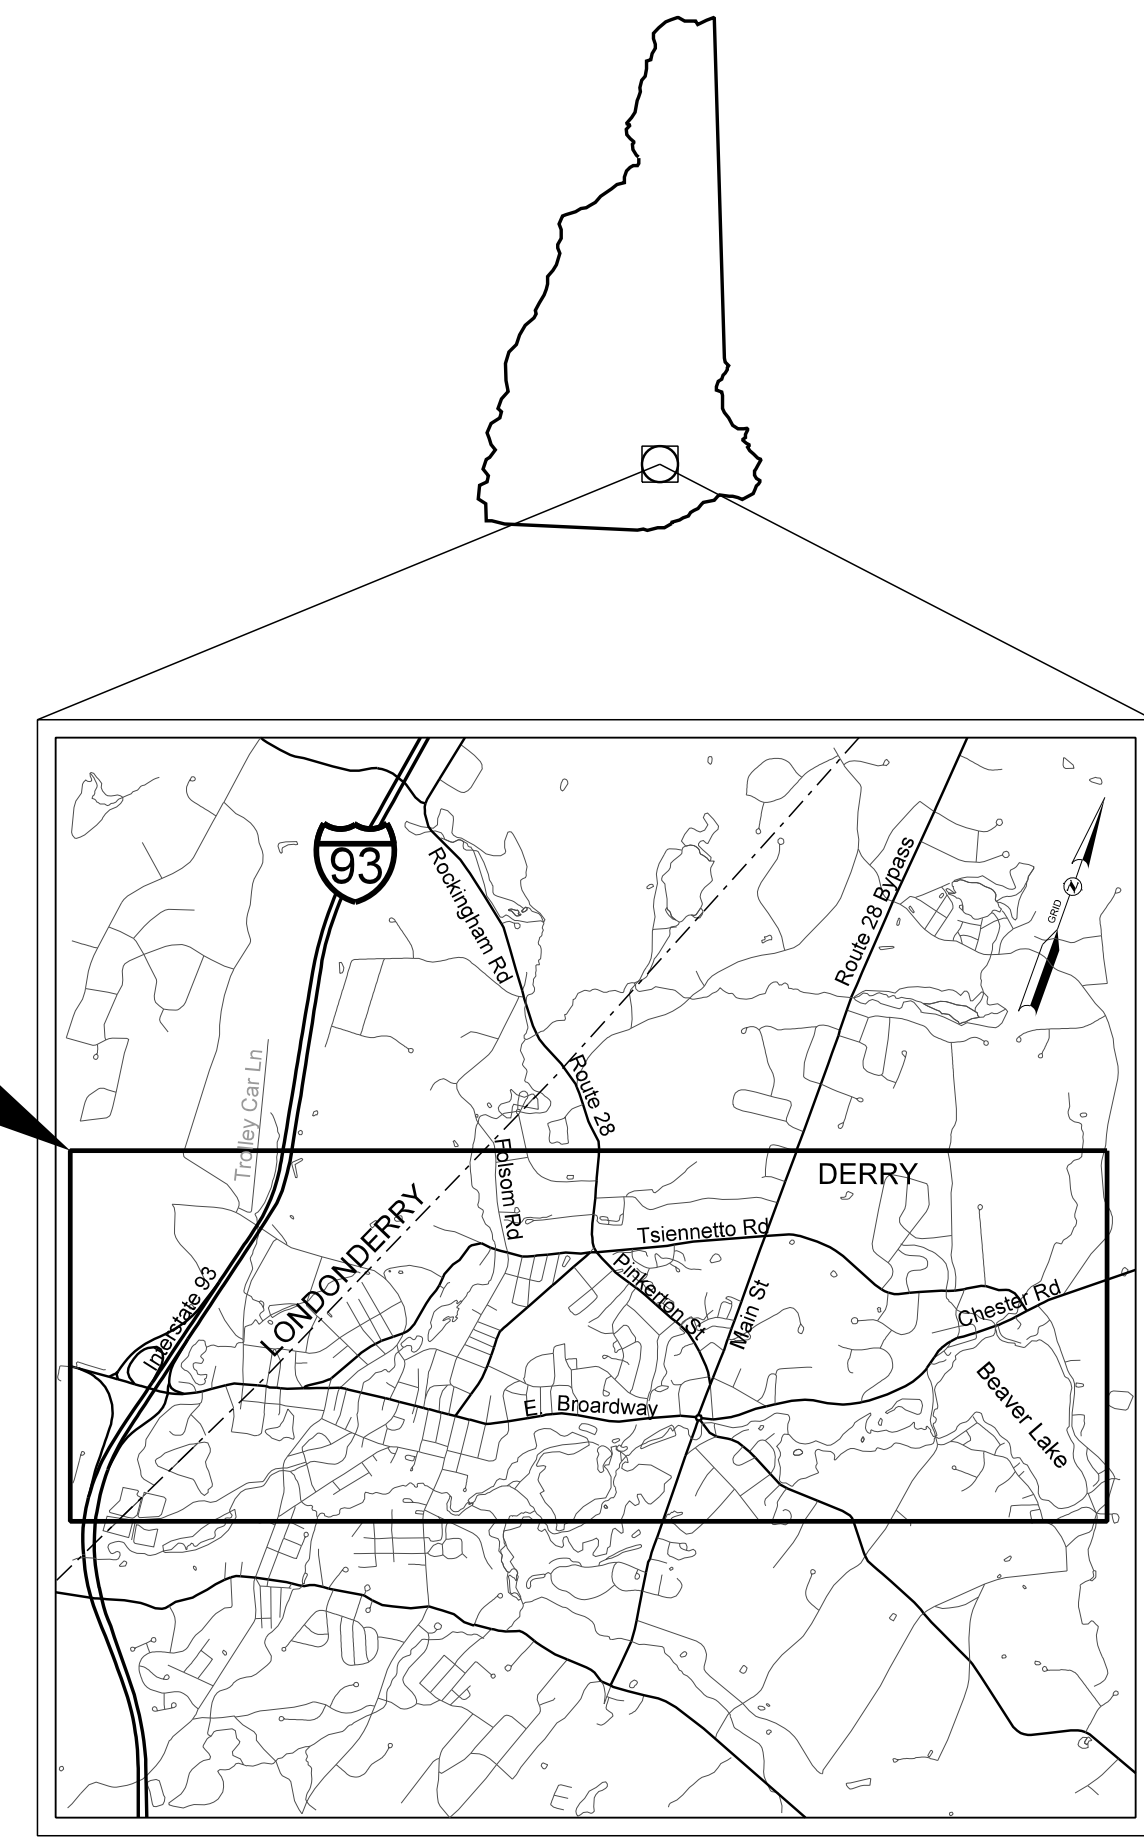

September 25, 2018

DATE 09/21/2018
DATE 09/21/2018
DRAWN BY MGS
CHECKED BY NCF

TOWNS OF LONDONDERRY & DERRY
COUNTY OF ROCKINGHAM
SCALE : 1" = 1000'
FOR CONSTRUCTION AND ALIGNMENT DETAILS -
SEE CONSTRUCTION PLANS



NH DOT THE STATE OF NEW HAMPSHIRE DEPARTMENT OF TRANSPORTATION			
RECOMMENDED FOR APPROVAL:			
_____ DIRECTOR OF PROJECT DEVELOPMENT		_____ DATE	
APPROVED:			
_____ ASSISTANT COMMISSIONER AND CHIEF ENGINEER		_____ DATE	
U. S. DEPARTMENT OF TRANSPORTATION FEDERAL HIGHWAY ADMINISTRATION			
APPROVED:			
_____ DIVISION ADMINISTRATOR		_____ DATE	
FEDERAL PROJECT NO.	STATE PROJECT NO.	SHEET NO.	TOTAL SHEETS
IM-0931(201)	13065	1	25

GENERAL

EDGE OF PAVEMENT TRAVELED WAY			
DRIVEWAYS			(label surface type)
BUILDINGS			(label house or type of building) (building to be removed)
FOUNDATION			(label type)
LEACH FIELD			leach field
BRIDGE CROSSINGS			STREAM OVERPASS
STEPS AND WALK			(label type)
INTERMITTENT WATER COURSE			
SHORE LINE			river/stream pond (label name of water body)
POTENTIAL WET AREA SYMBOL			
BRUSH OR WOODS LINE			
TREES (PLANS)			(deciduous)(coniferous) (stump)
TREE OR STUMP (CROSS-SECTIONS)			(show station, circumference in feet & type)
HEDGE			(label type)
MONITORING WELL			mon W
WELL			W
FLAG POLE			fp

ORIGINAL GROUND (TYPICALS)	
ROCK OUTCROP	
ROCK LINE (TYPICALS & SECTIONS ONLY)	
GUARDRAIL (label type)	
JERSEY BARRIER	
CURB (LABEL TYPE)	
STONE WALL	
RETAINING WALL (LABEL TYPE)	
FENCE (LABEL TYPE)	
SIGNS	
GAS PUMP	
FUEL TANK (ABOVE GROUND)	
STORAGE TANK FILLER CAP	
SEPTIC TANK	
GRAVE	
MAILBOX	
VENT PIPE	
SATELLITE DISH ANTENNA	
PHONE	
GROUND LIGHT/LAMP POST	
BORING LOCATION	
TEST PIT	
INTERSTATE NUMBERED HIGHWAY	
UNITED STATES NUMBERED HIGHWAY	
STATE NUMBERED HIGHWAY	

SHORELAND - WETLAND

WETLAND DESIGNATION AND TYPE	
DELINEATED WETLAND	
ORDINARY HIGH WATER	
TOP OF BANK	
TOP OF BANK & ORDINARY HIGH WATER	
NORMAL HIGH WATER	
WIDTH AT BANK FULL	
PRIME WETLAND	
PRIME WETLAND 100' BUFFER	
NON-JURISDICTIONAL DRAINAGE AREA	
COWARDIN DISTINCTION LINE	
TIDAL BUFFER ZONE	
DEVELOPED TIDAL BUFFER ZONE	
HIGHEST OBSERVABLE TIDE LINE	
MEAN HIGH WATER	
MEAN LOW WATER	
VERNAL POOL	
SPECIAL AQUATIC SITE	
REFERENCE LINE	
WATER FRONT BUFFER	
NATURAL WOODLAND BUFFER	
PROTECTED SHORELAND	
INVASIVE SPECIES LABEL	
INVASIVE SPECIES	

FLOODPLAIN / FLOODWAY

500 YEAR FLOODPLAIN BOUNDARY	
100 YEAR FLOODPLAIN BOUNDARY	
FLOODWAY	

ENGINEERING


CONSTRUCTION BASELINE	
PC, PT, POT (ON CONST BASELINE)	
PI (IN CONSTRUCTION BASELINES)	
INTERSECTION OR EQUATION OF TWO LINES	
ORIGINAL GROUND LINE (PROFILES AND CROSS-SECTIONS)	
PROFILE GRADE LINE (PROFILES AND CROSS-SECTIONS)	
CLEARING LINE	
SLOPE LINE	
SLOPE LINE (FILL)	
SLOPE LINE (CUT)	
PROFILES AND CROSS SECTIONS:	
ORIGINAL GROUND ELEVATION (LEFT)	
FINISHED GRADE ELEVATION (RIGHT)	

SHEET 1 OF 2


STATE OF NEW HAMPSHIRE	
DEPARTMENT OF TRANSPORTATION • BUREAU OF HIGHWAY DESIGN	
STANDARD SYMBOLS	

REVISION DATE	DGN	STATE PROJECT NO.	SHEET NO.	TOTAL SHEETS
11-21-2014	13065STDSYM	13065	2	25


DRAINAGE

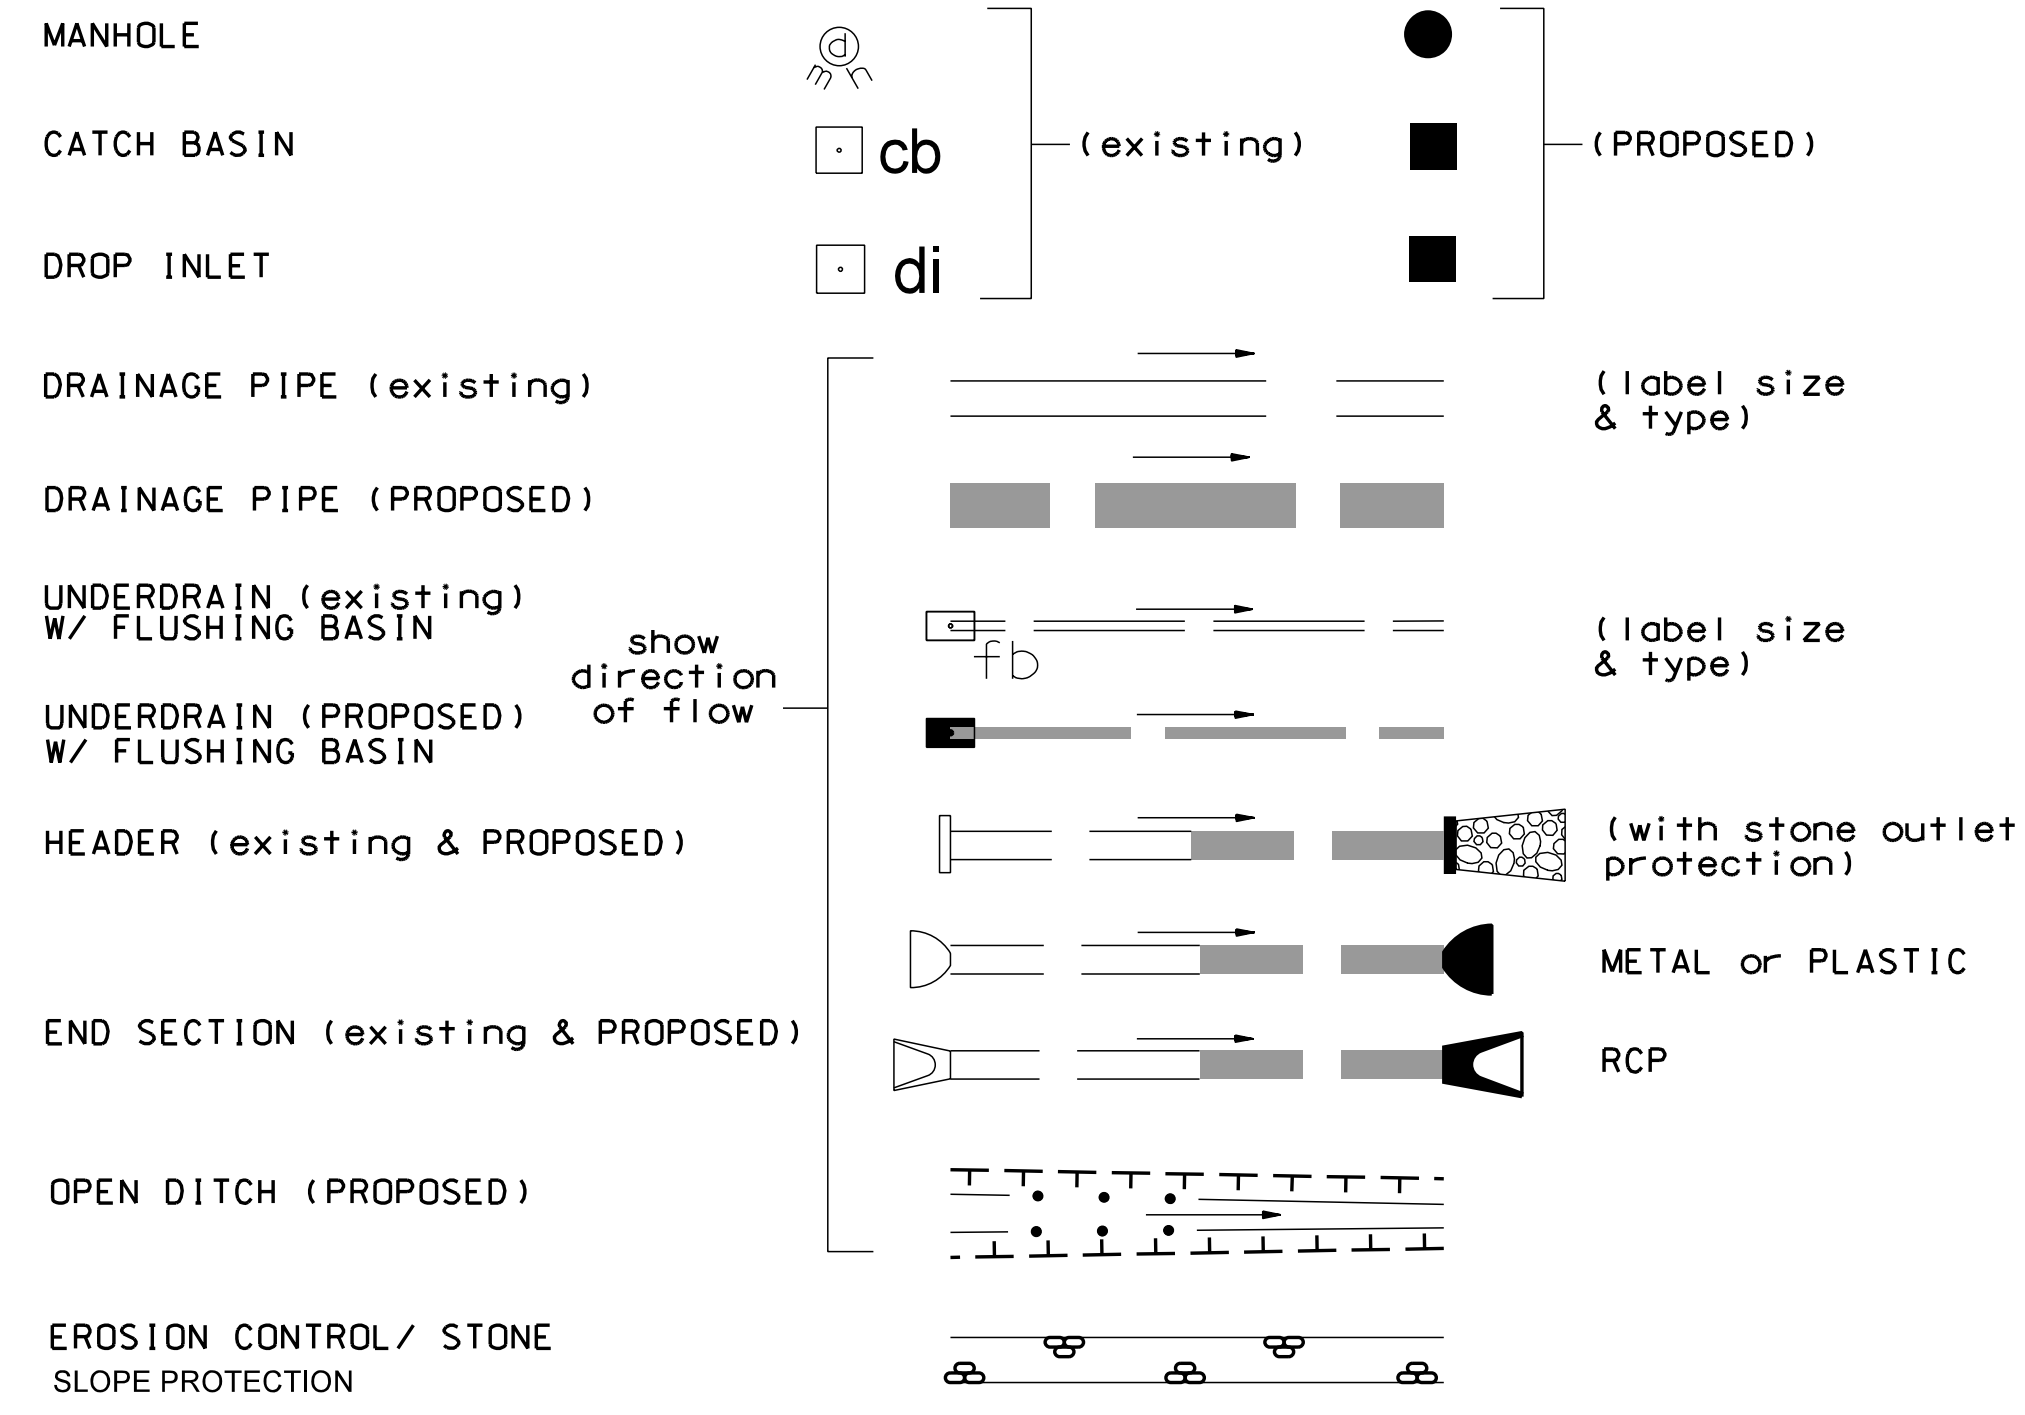


BOUNDARIES / RIGHT-OF-WAY

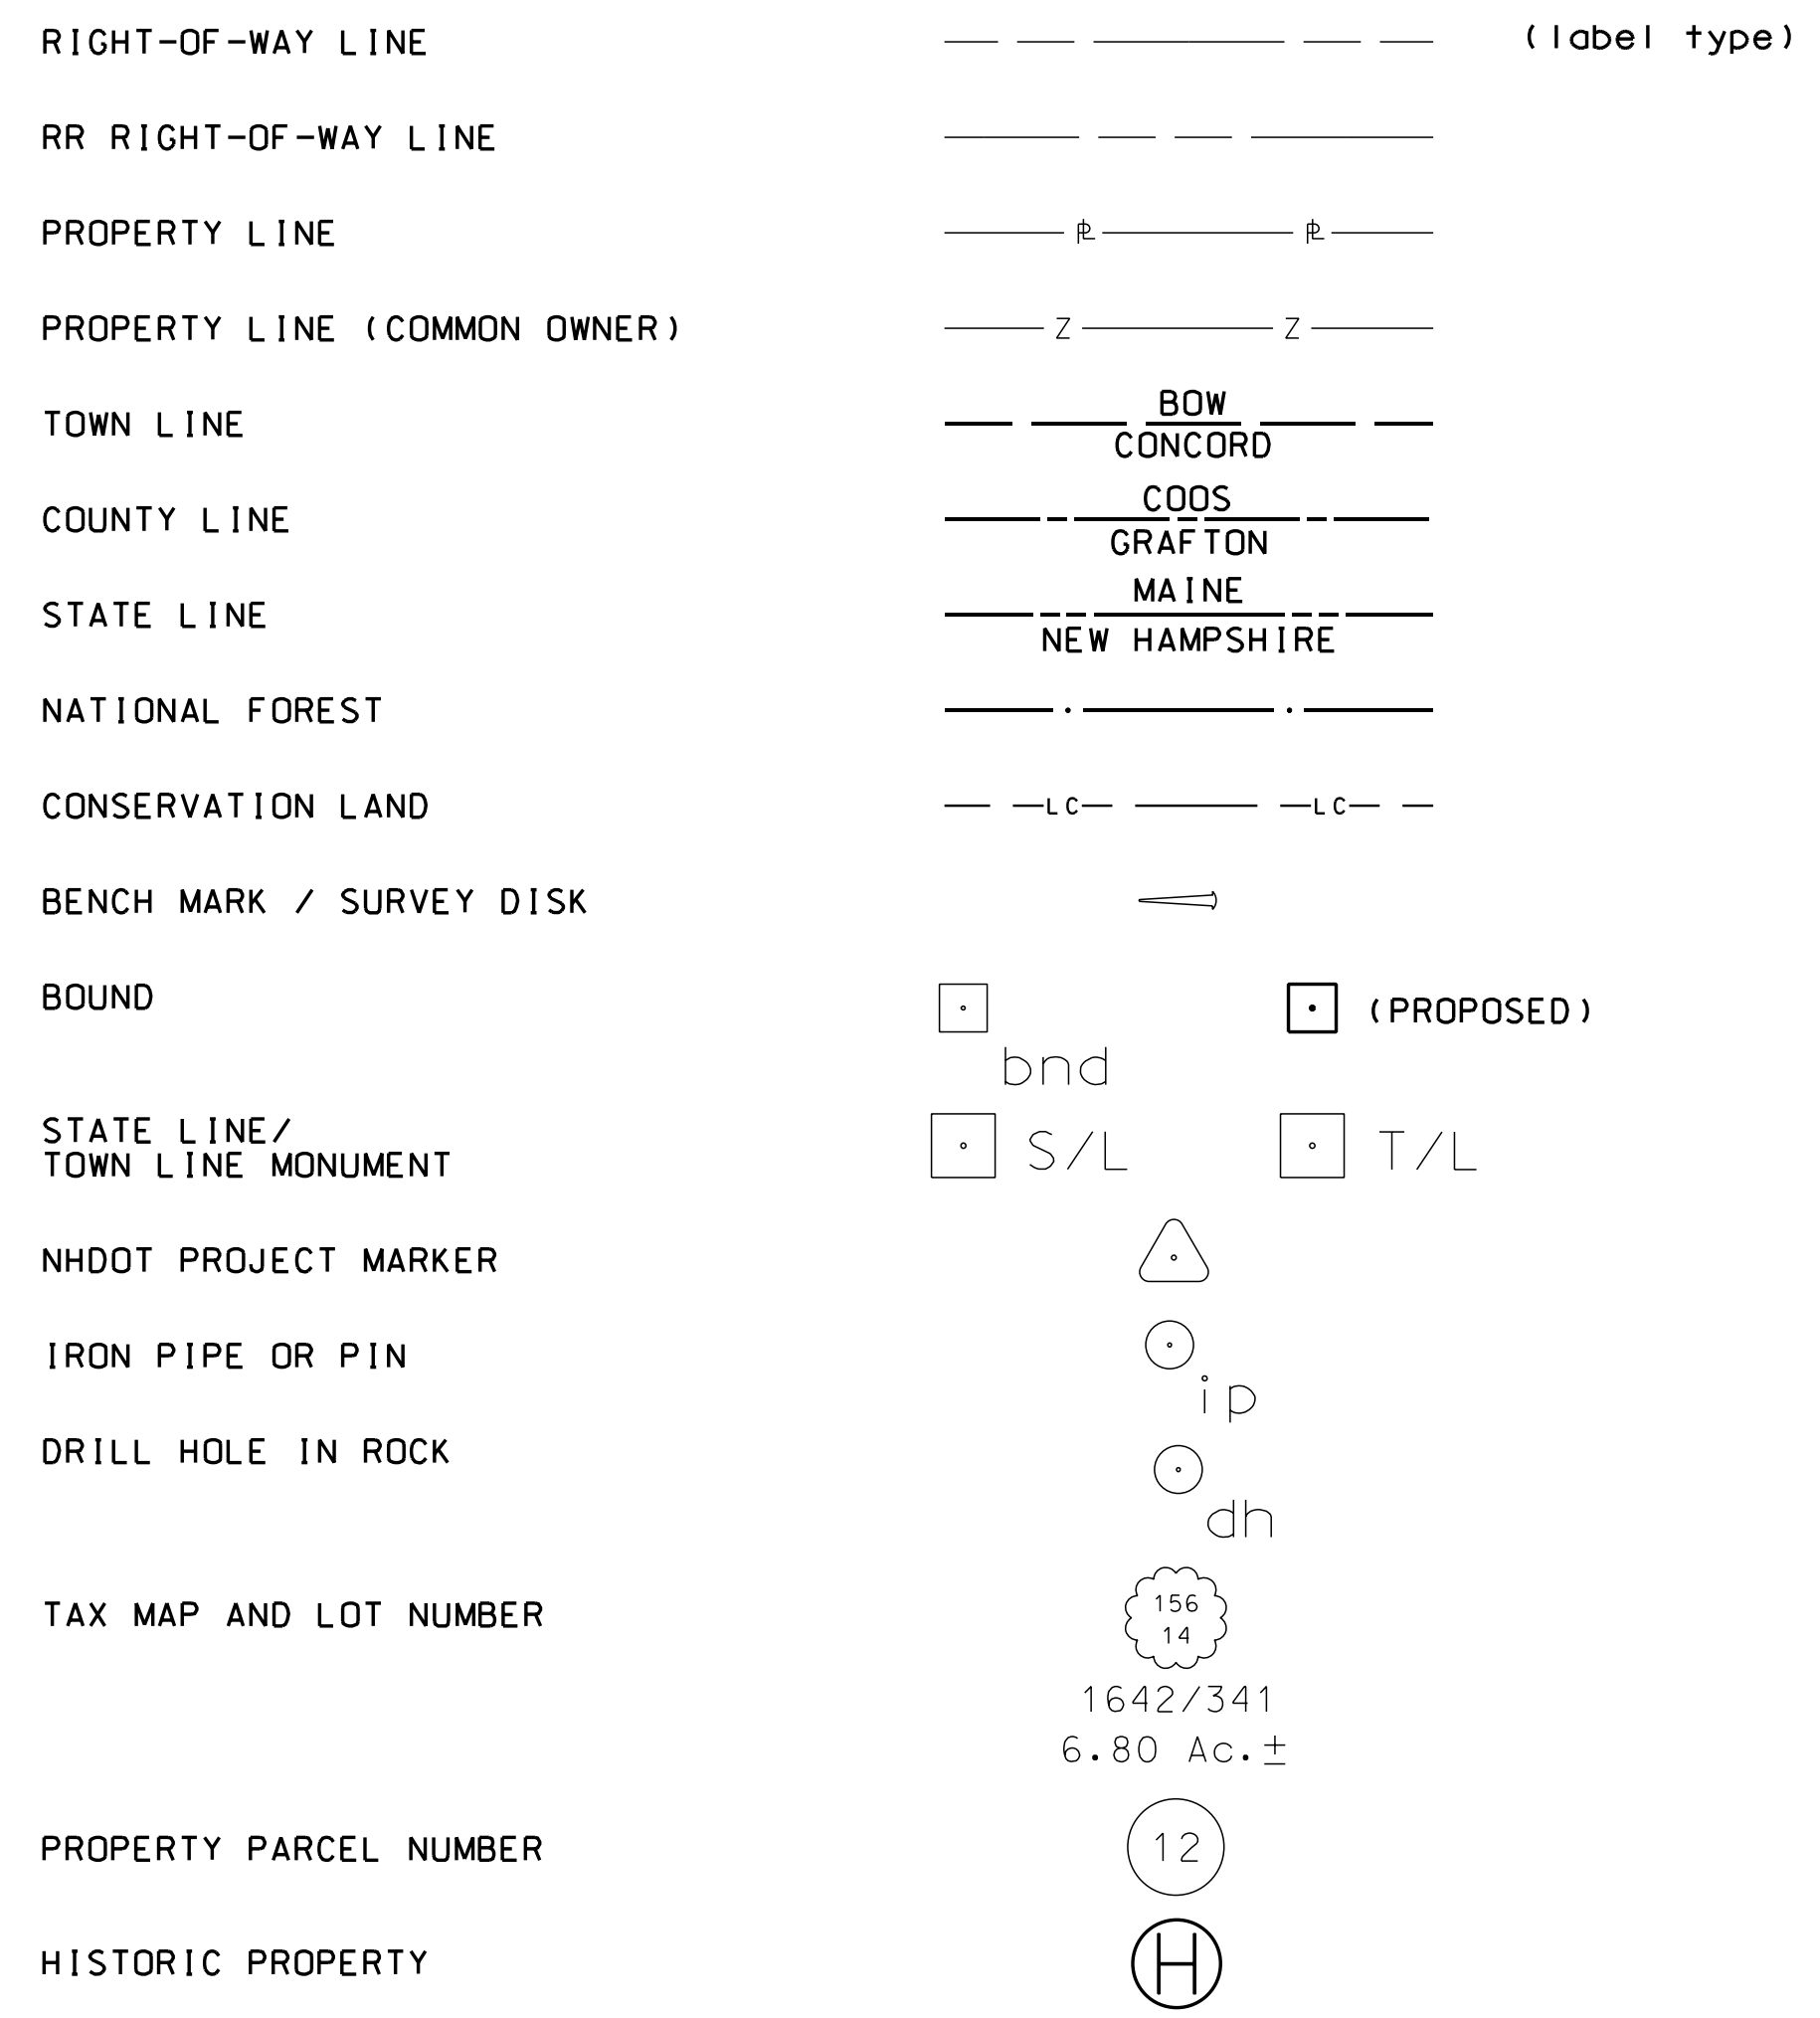


UTILITIES

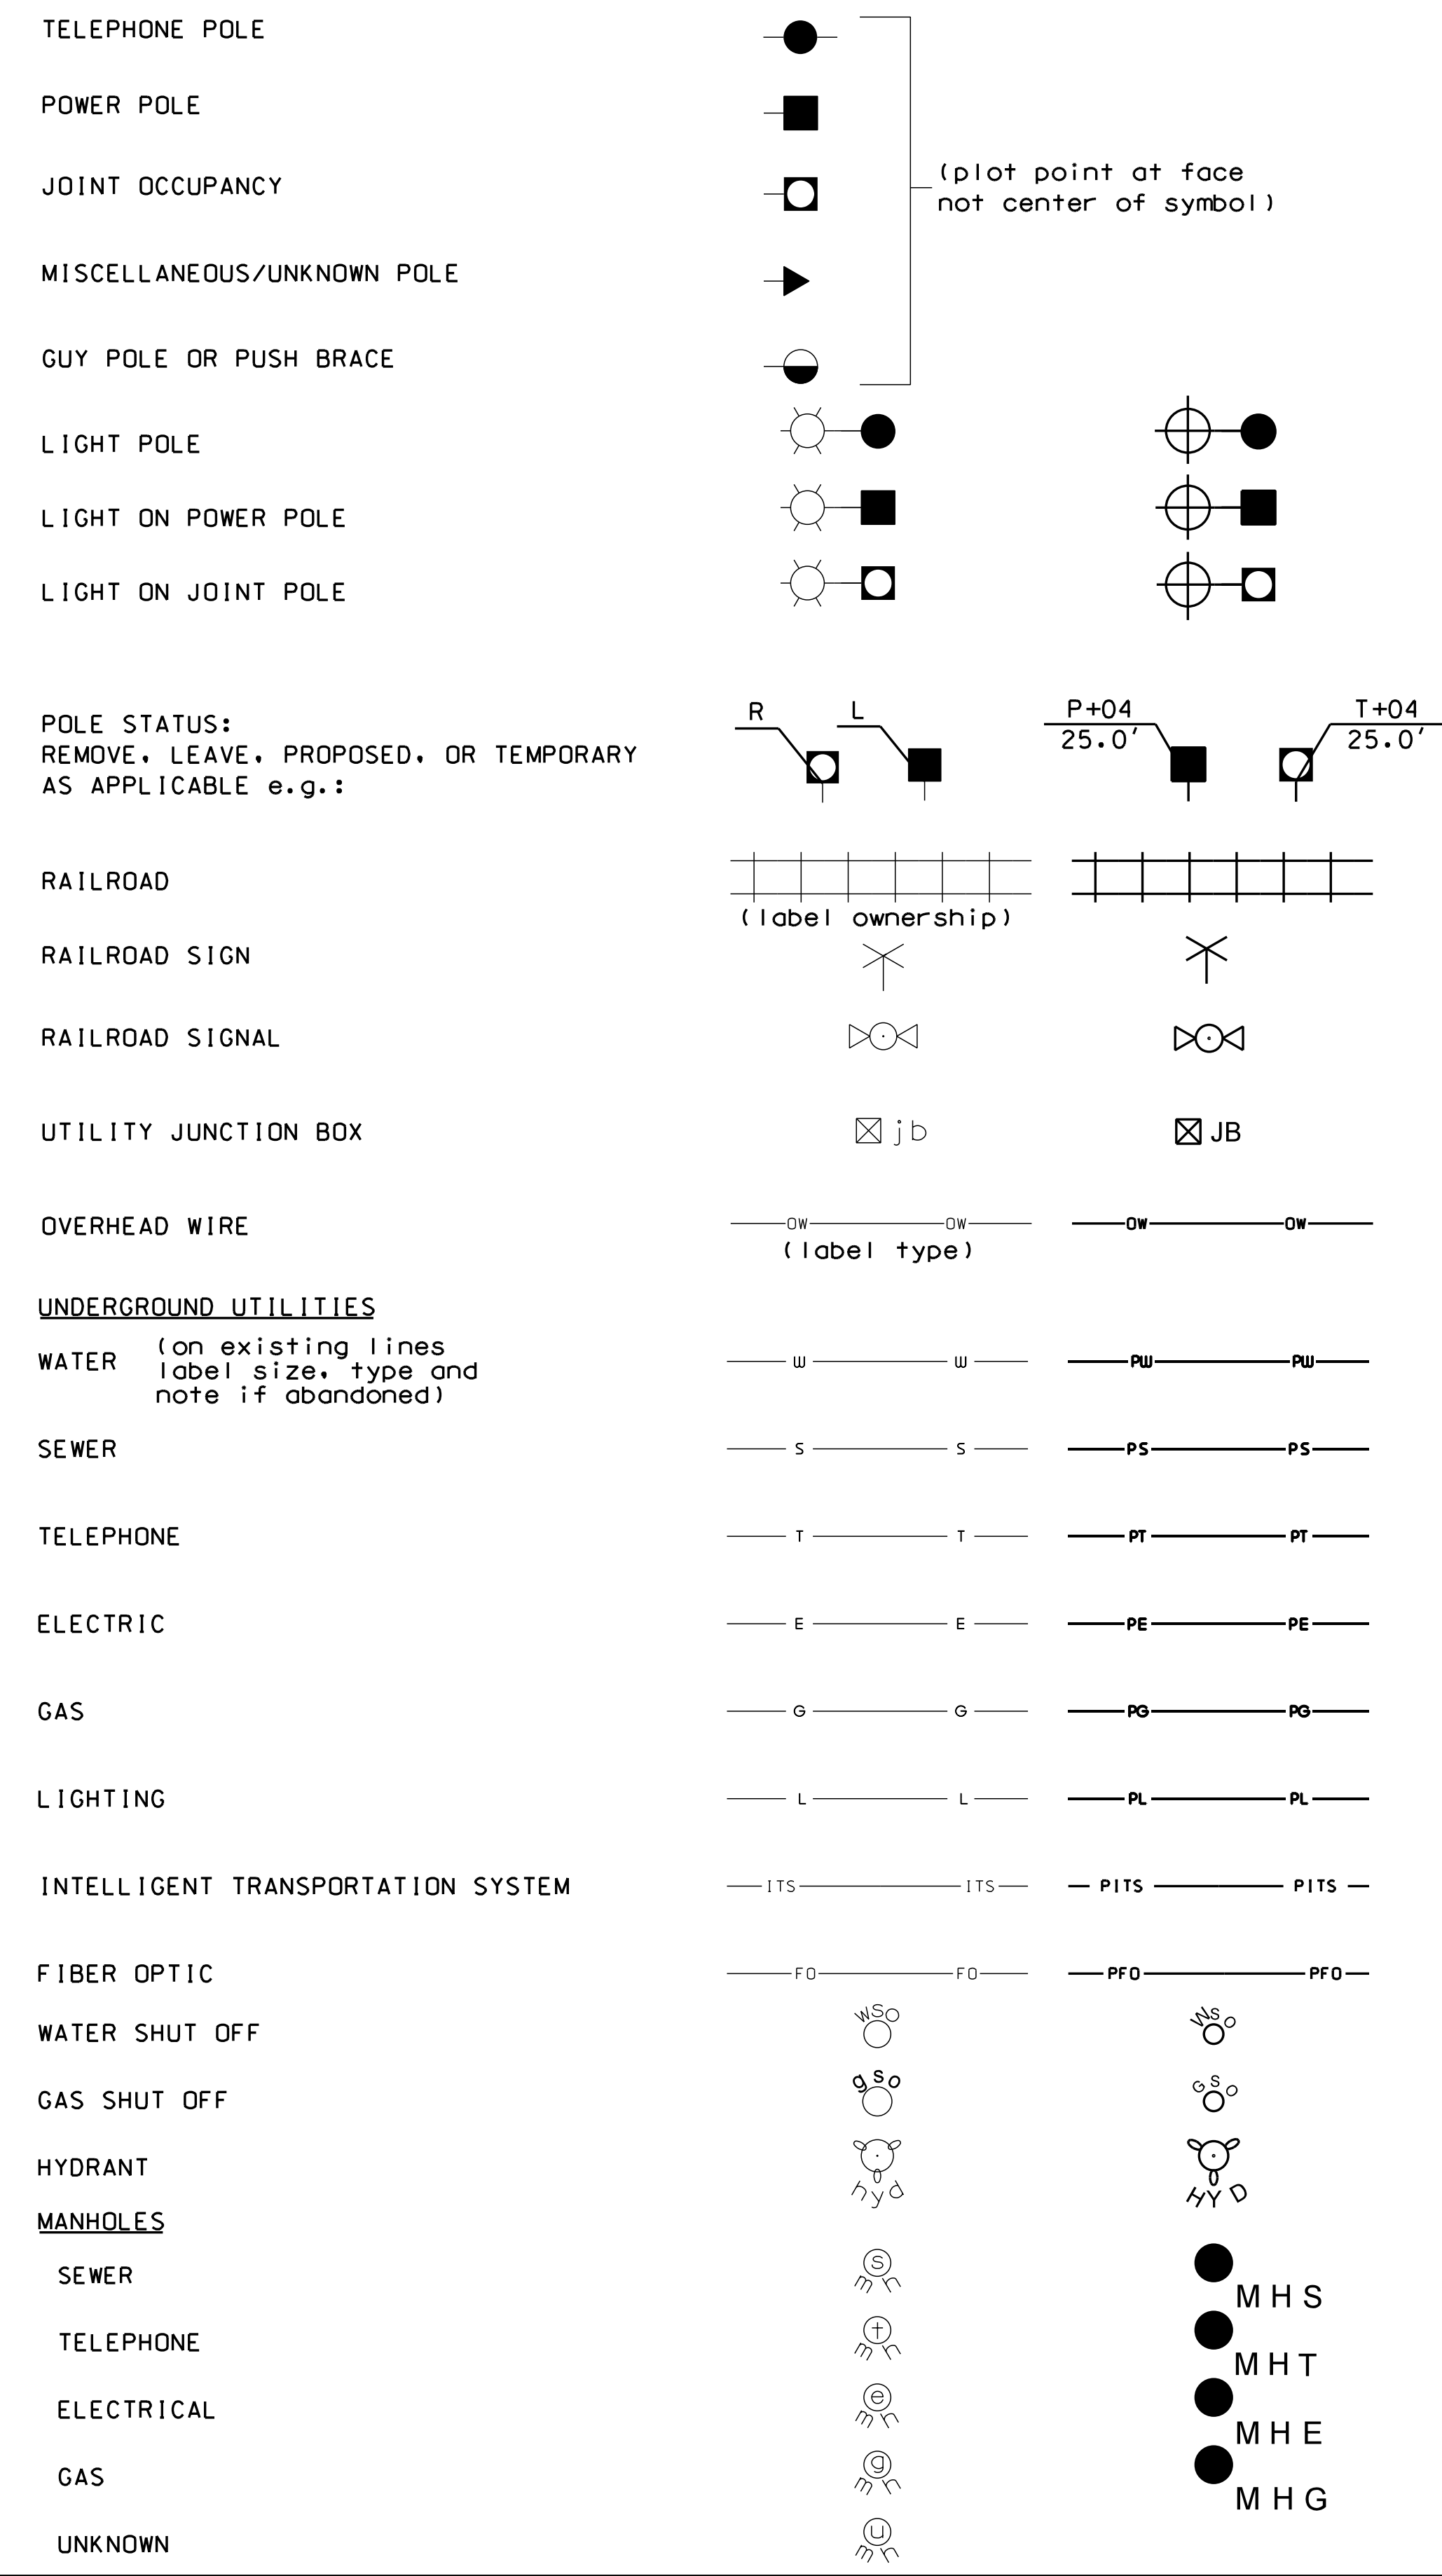

TRAFFIC SIGNALS / ITS

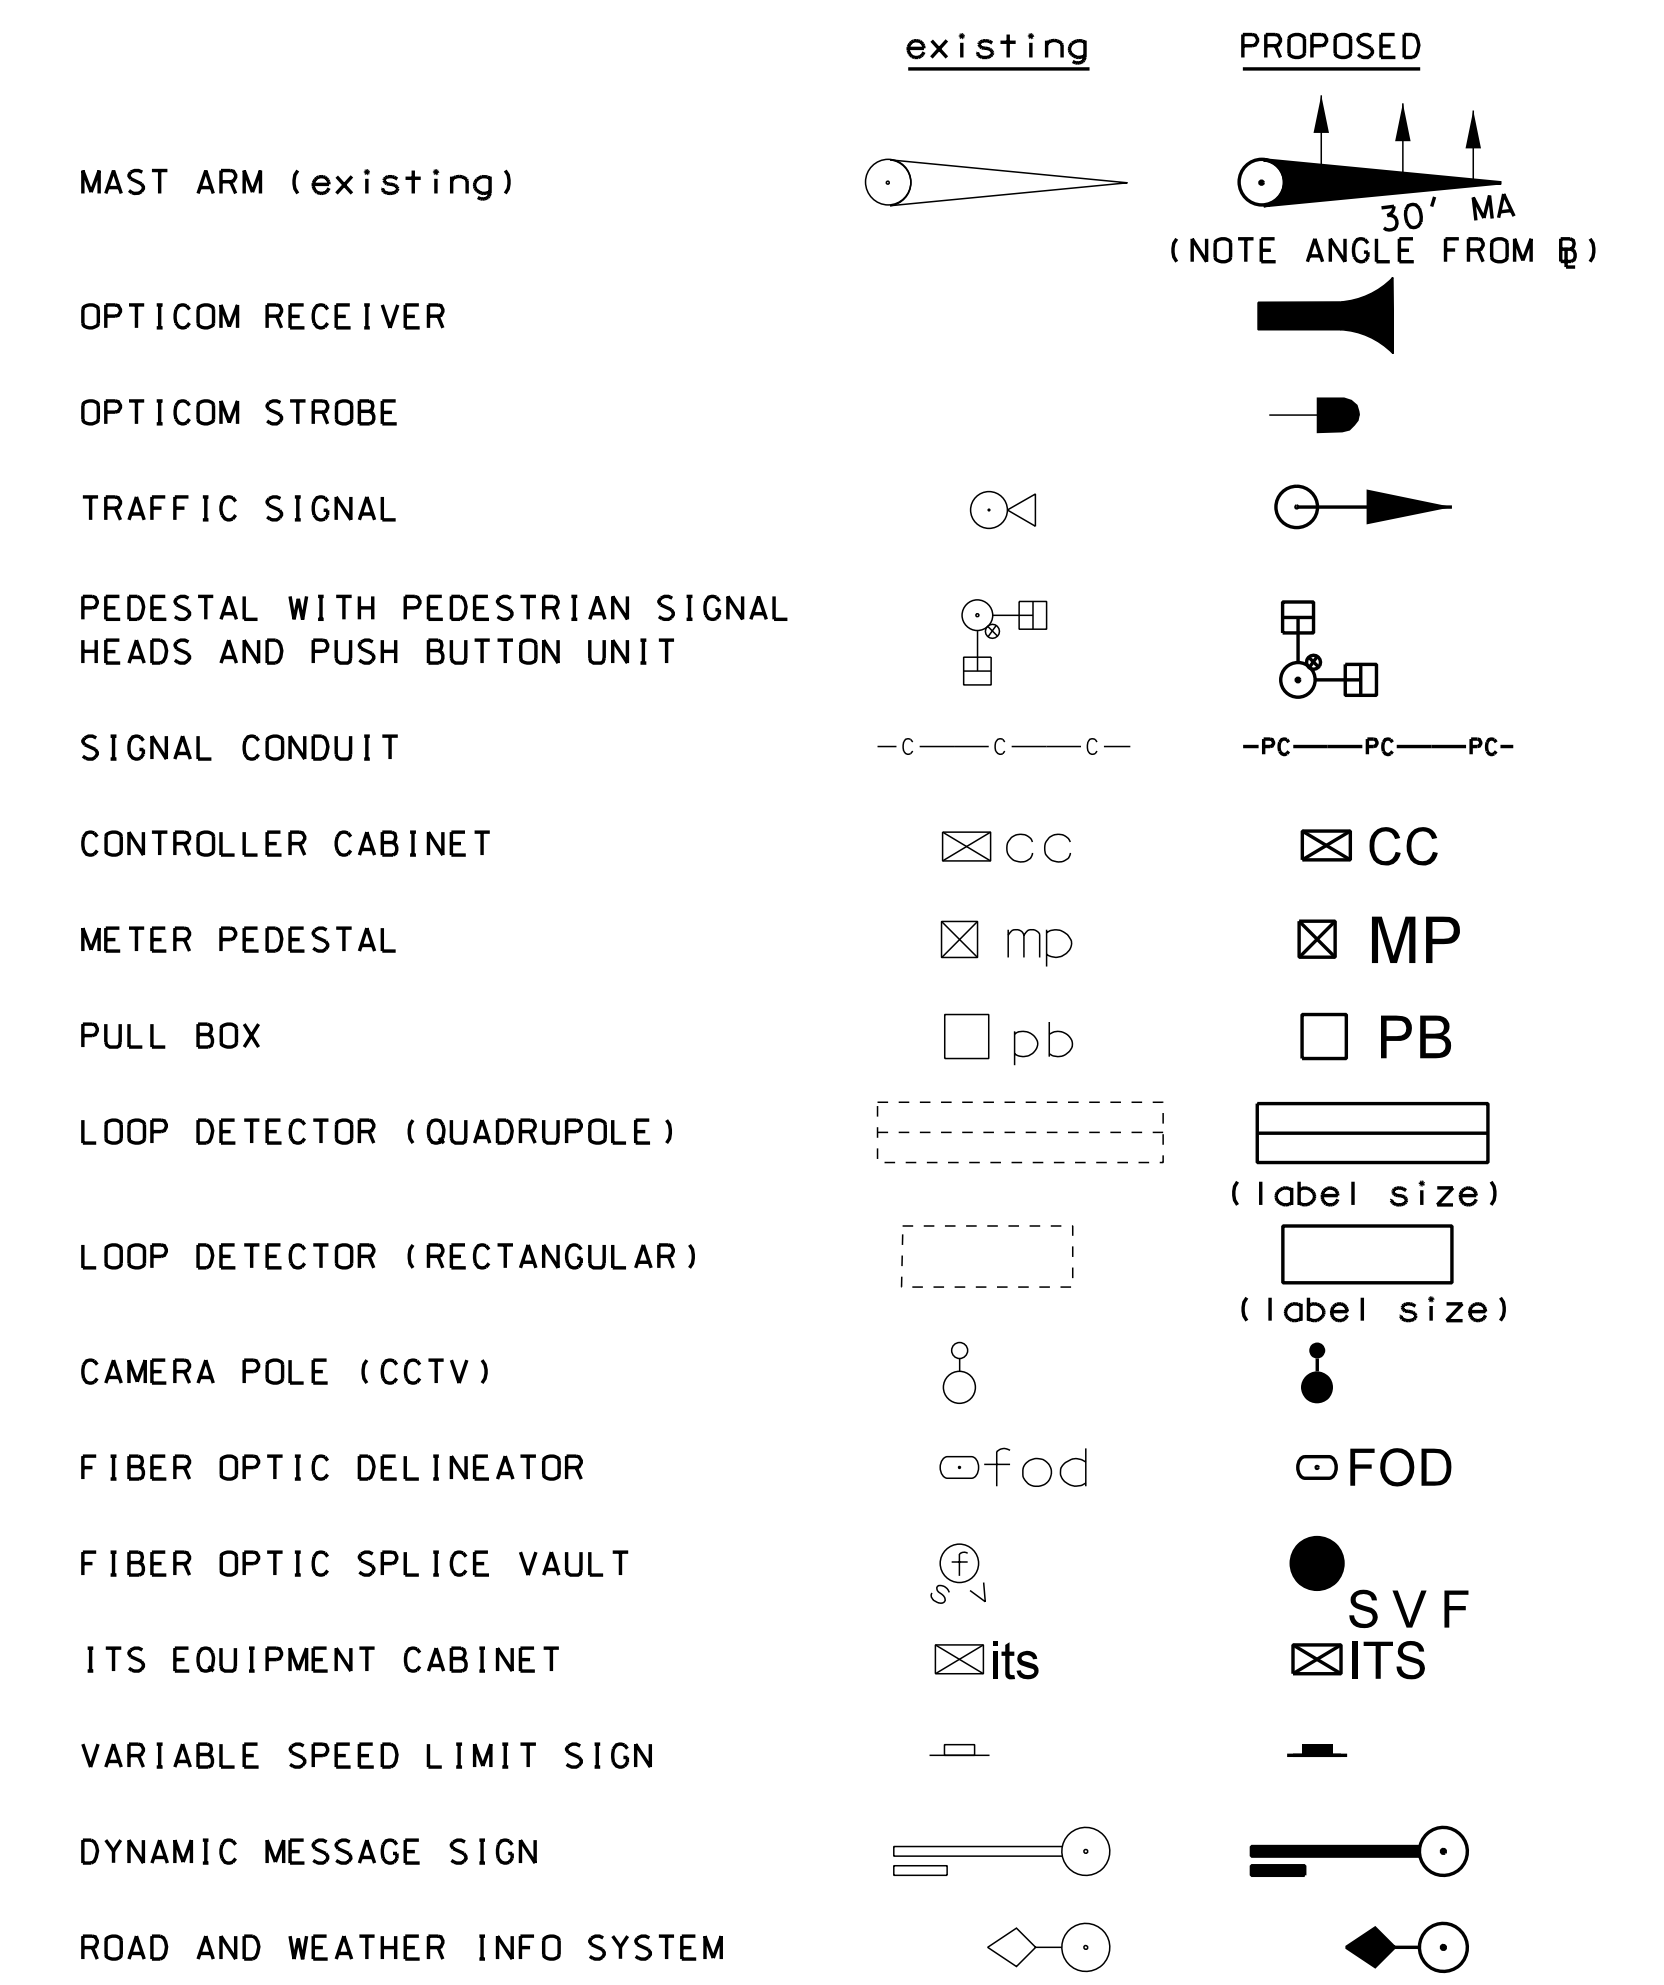


CONSTRUCTION NOTES

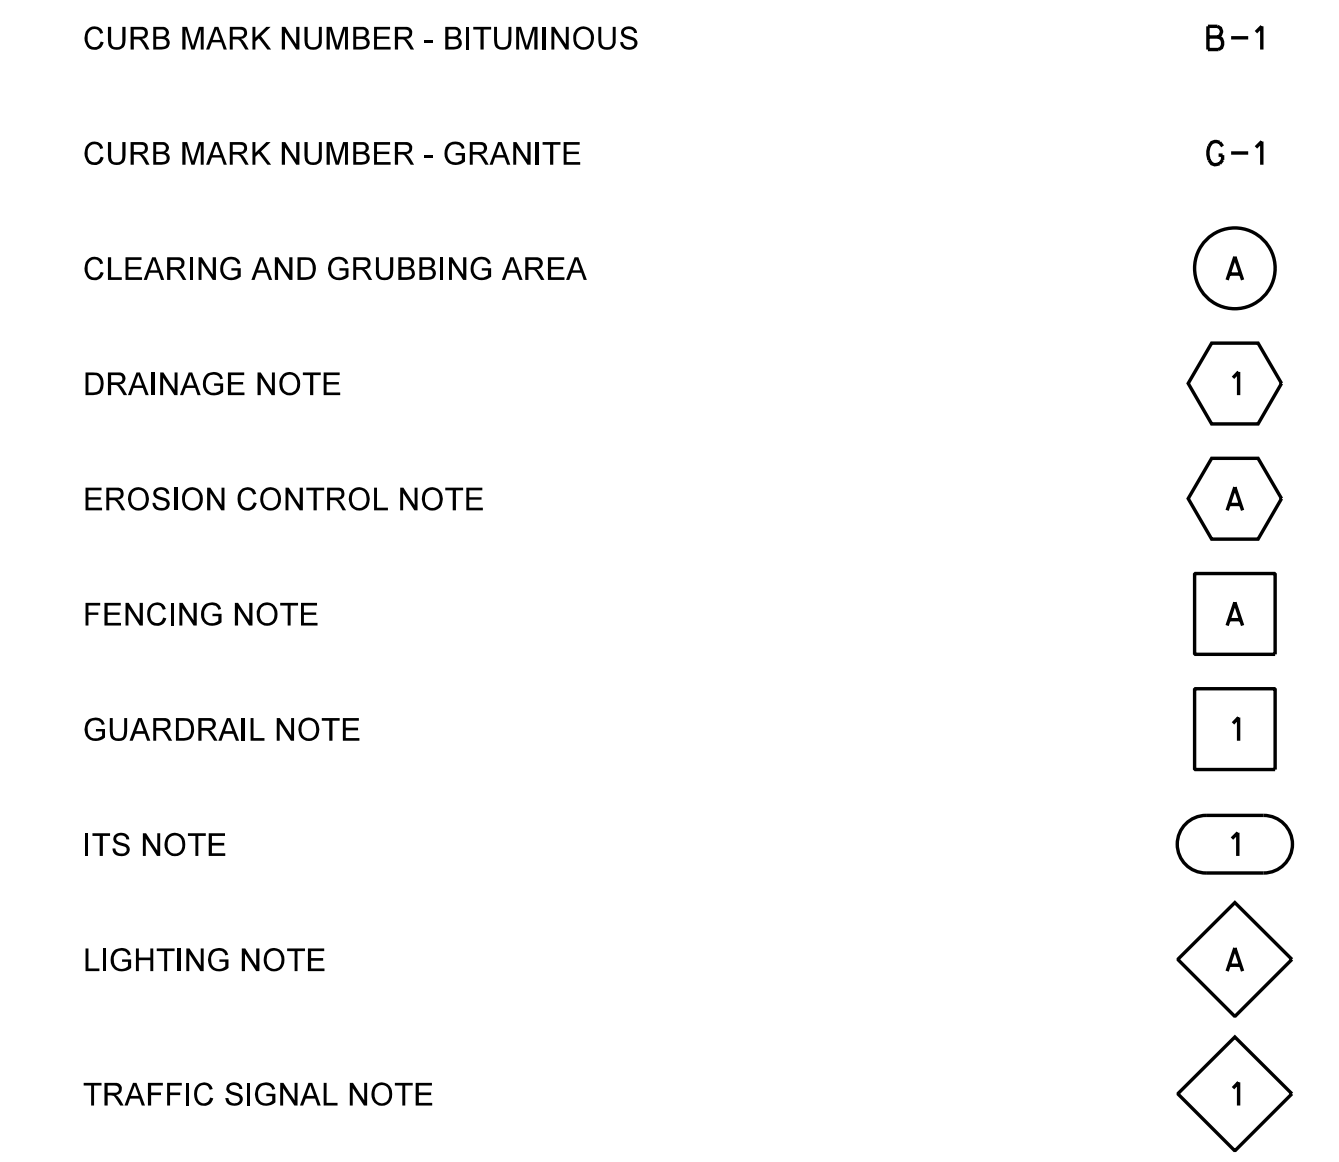

SHEET 2 OF 2


STATE OF NEW HAMPSHIRE				
DEPARTMENT OF TRANSPORTATION • BUREAU OF HIGHWAY DESIGN				
STANDARD SYMBOLS				
REVISION DATE	DGN	STATE PROJECT NO.	SHEET NO.	TOTAL SHEETS
9-1-2016	13065STDSYM	13065	3	25

SDR PROCESSED	DATE	09/21/2018	
NEW DESIGN	EMM	DATE	09/21/2018
SHEET CHECKED	NCF	DATE	09/21/2018
AS BUILT DETAILS	DATE		

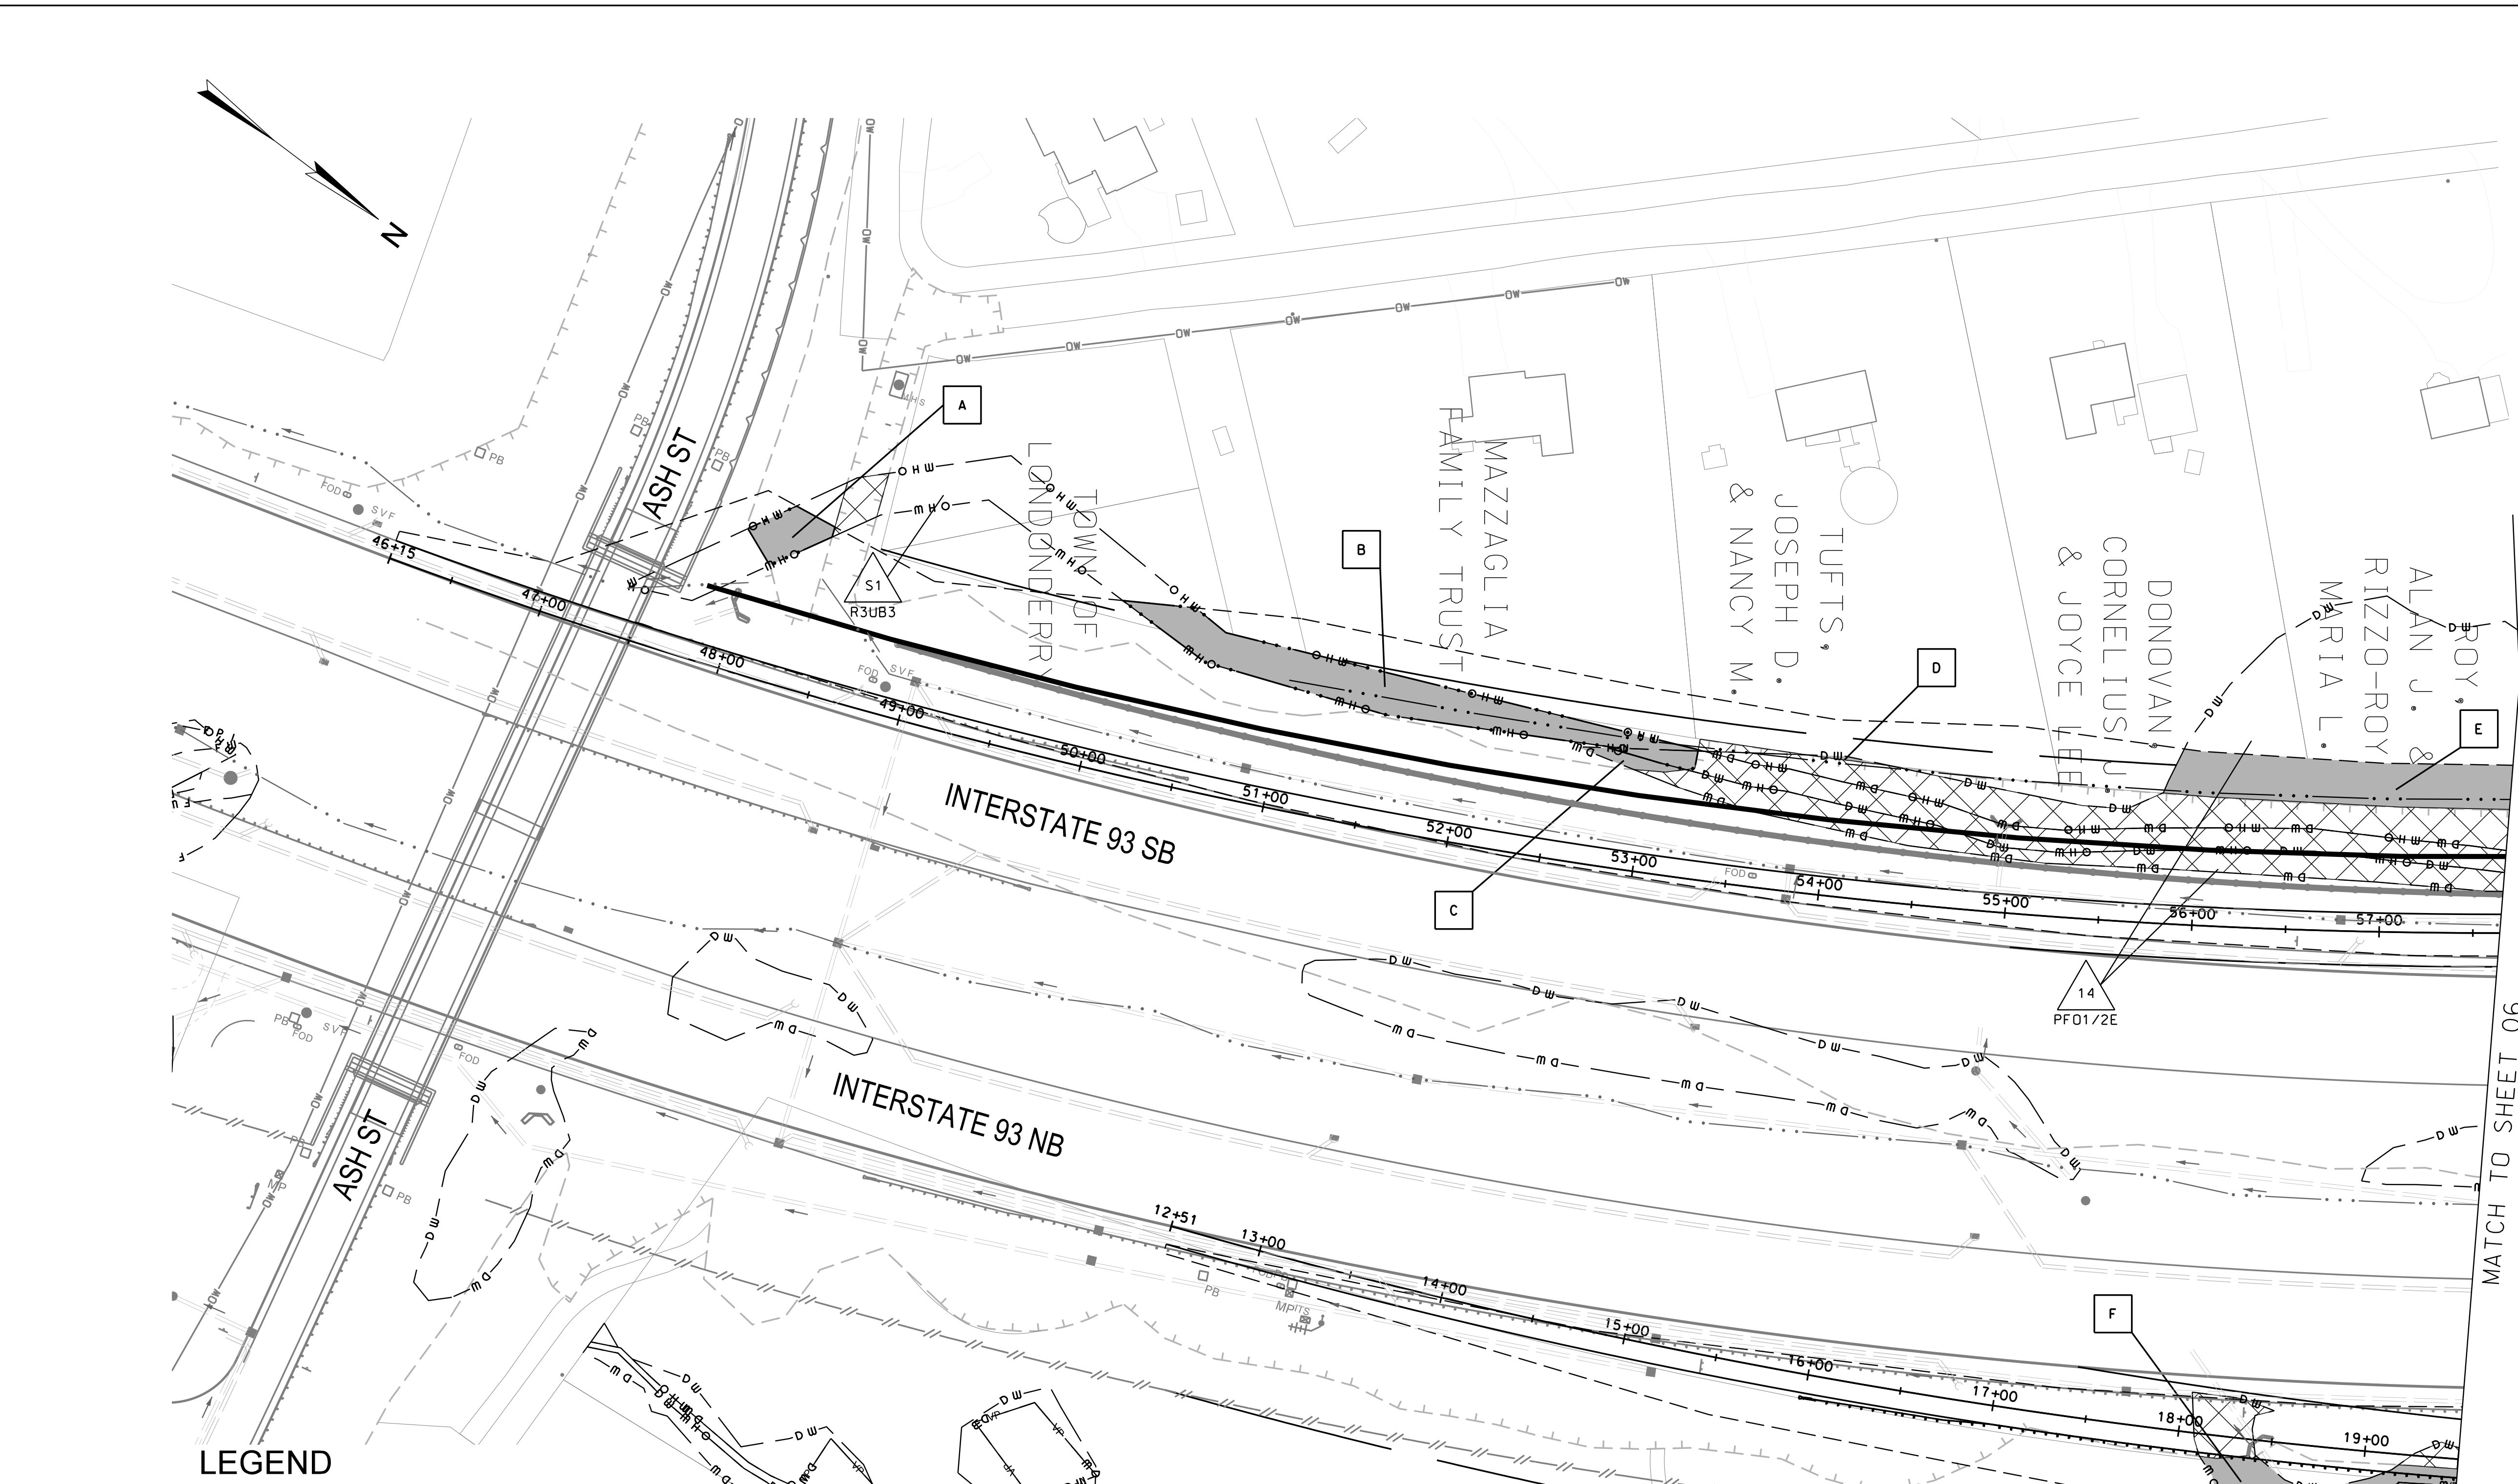


LEGEND

TYPE OF WETLAND IMPACT	SHADING/HATCHING
NEW HAMPSHIRE WETLANDS BUREAU (PERMANENT NON-WETLAND)	
PREVIOUSLY IMPACTED WETLANDS	
NEW HAMPSHIRE WETLANDS BUREAU & ARMY CORP OF ENGINEERS (PERMANENT WETLAND)	

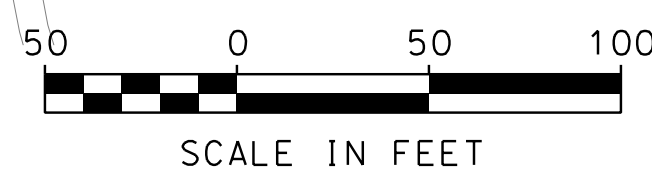


STATE OF NEW HAMPSHIRE			
DEPARTMENT OF TRANSPORTATION • BUREAU OF HIGHWAY DESIGN			
WETLAND IMPACT PLAN			
DGN	STATE PROJECT NO.	SHEET NO.	TOTAL SHEETS
13065WETL	13065	5	25

MATCH TO SHEET 06

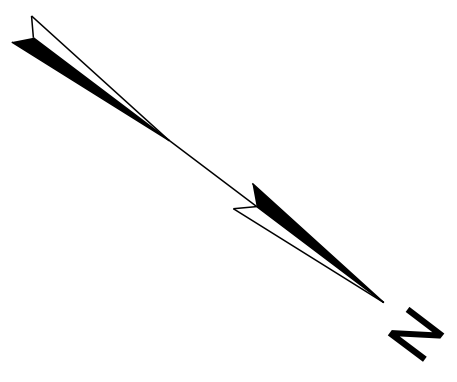


SDR PROCESSED	DATE	09/21/2018
NEW DESIGN	DATE	09/21/2018
SHEET CHECKED	DATE	09/21/2018
AS BUILT DETAILS	DATE	

REVISIONS AFTER PROPOSAL	DESCRIPTION	STATION

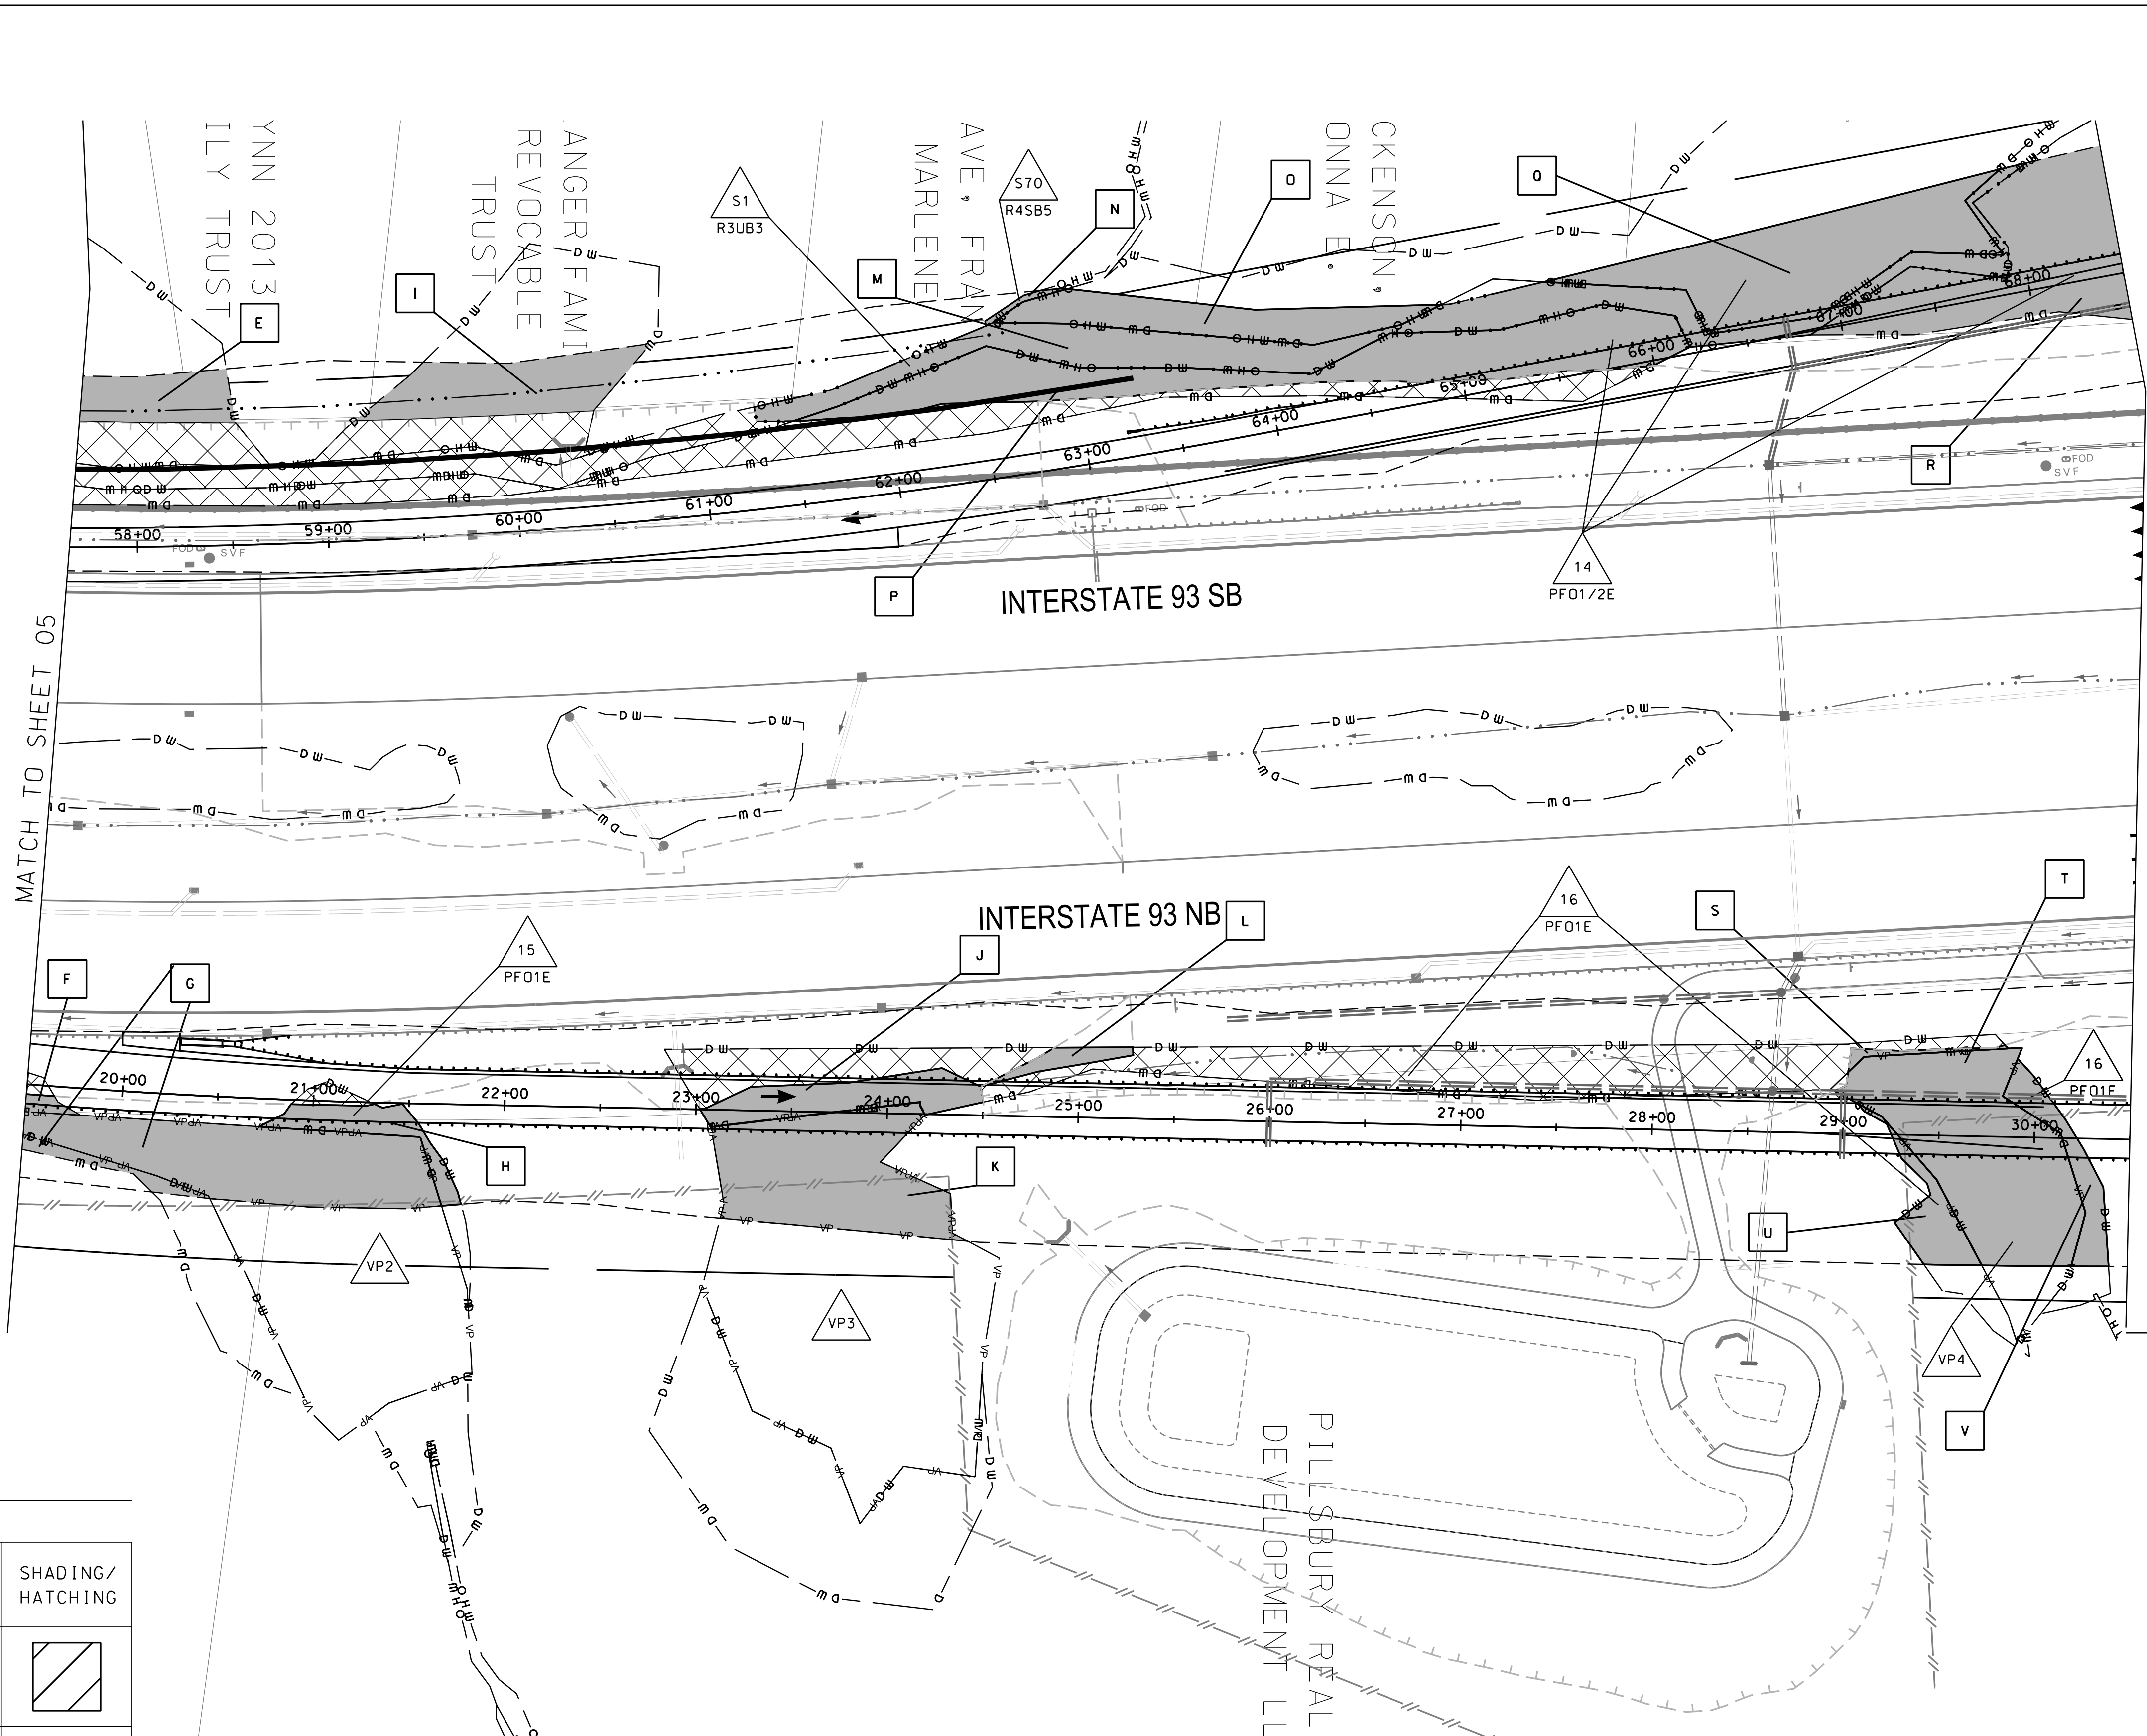


LEGEND

TYPE OF WETLAND IMPACT	SHADING/HATCHING
NEW HAMPSHIRE WETLANDS BUREAU (PERMANENT NON-WETLAND)	
PREVIOUSLY IMPACTED WETLANDS	
NEW HAMPSHIRE WETLANDS BUREAU & ARMY CORP OF ENGINEERS (PERMANENT WETLAND)	

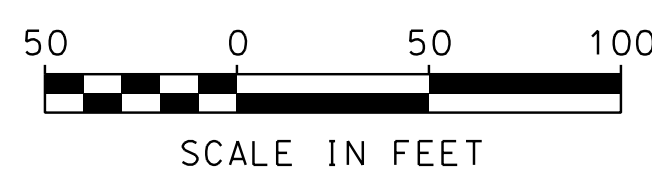

STATE OF NEW HAMPSHIRE			
DEPARTMENT OF TRANSPORTATION • BUREAU OF HIGHWAY DESIGN			
WETLAND IMPACT PLAN			
DGN	STATE PROJECT NO.	SHEET NO.	TOTAL SHEETS
13065WETL	13065	6	25


SDR PROCESSED	DATE	09/21/2018	
NEW DESIGN	EMM	DATE	09/21/2018
SHEET CHECKED	NGF	DATE	09/21/2018
AS BUILT DETAILS	DATE		

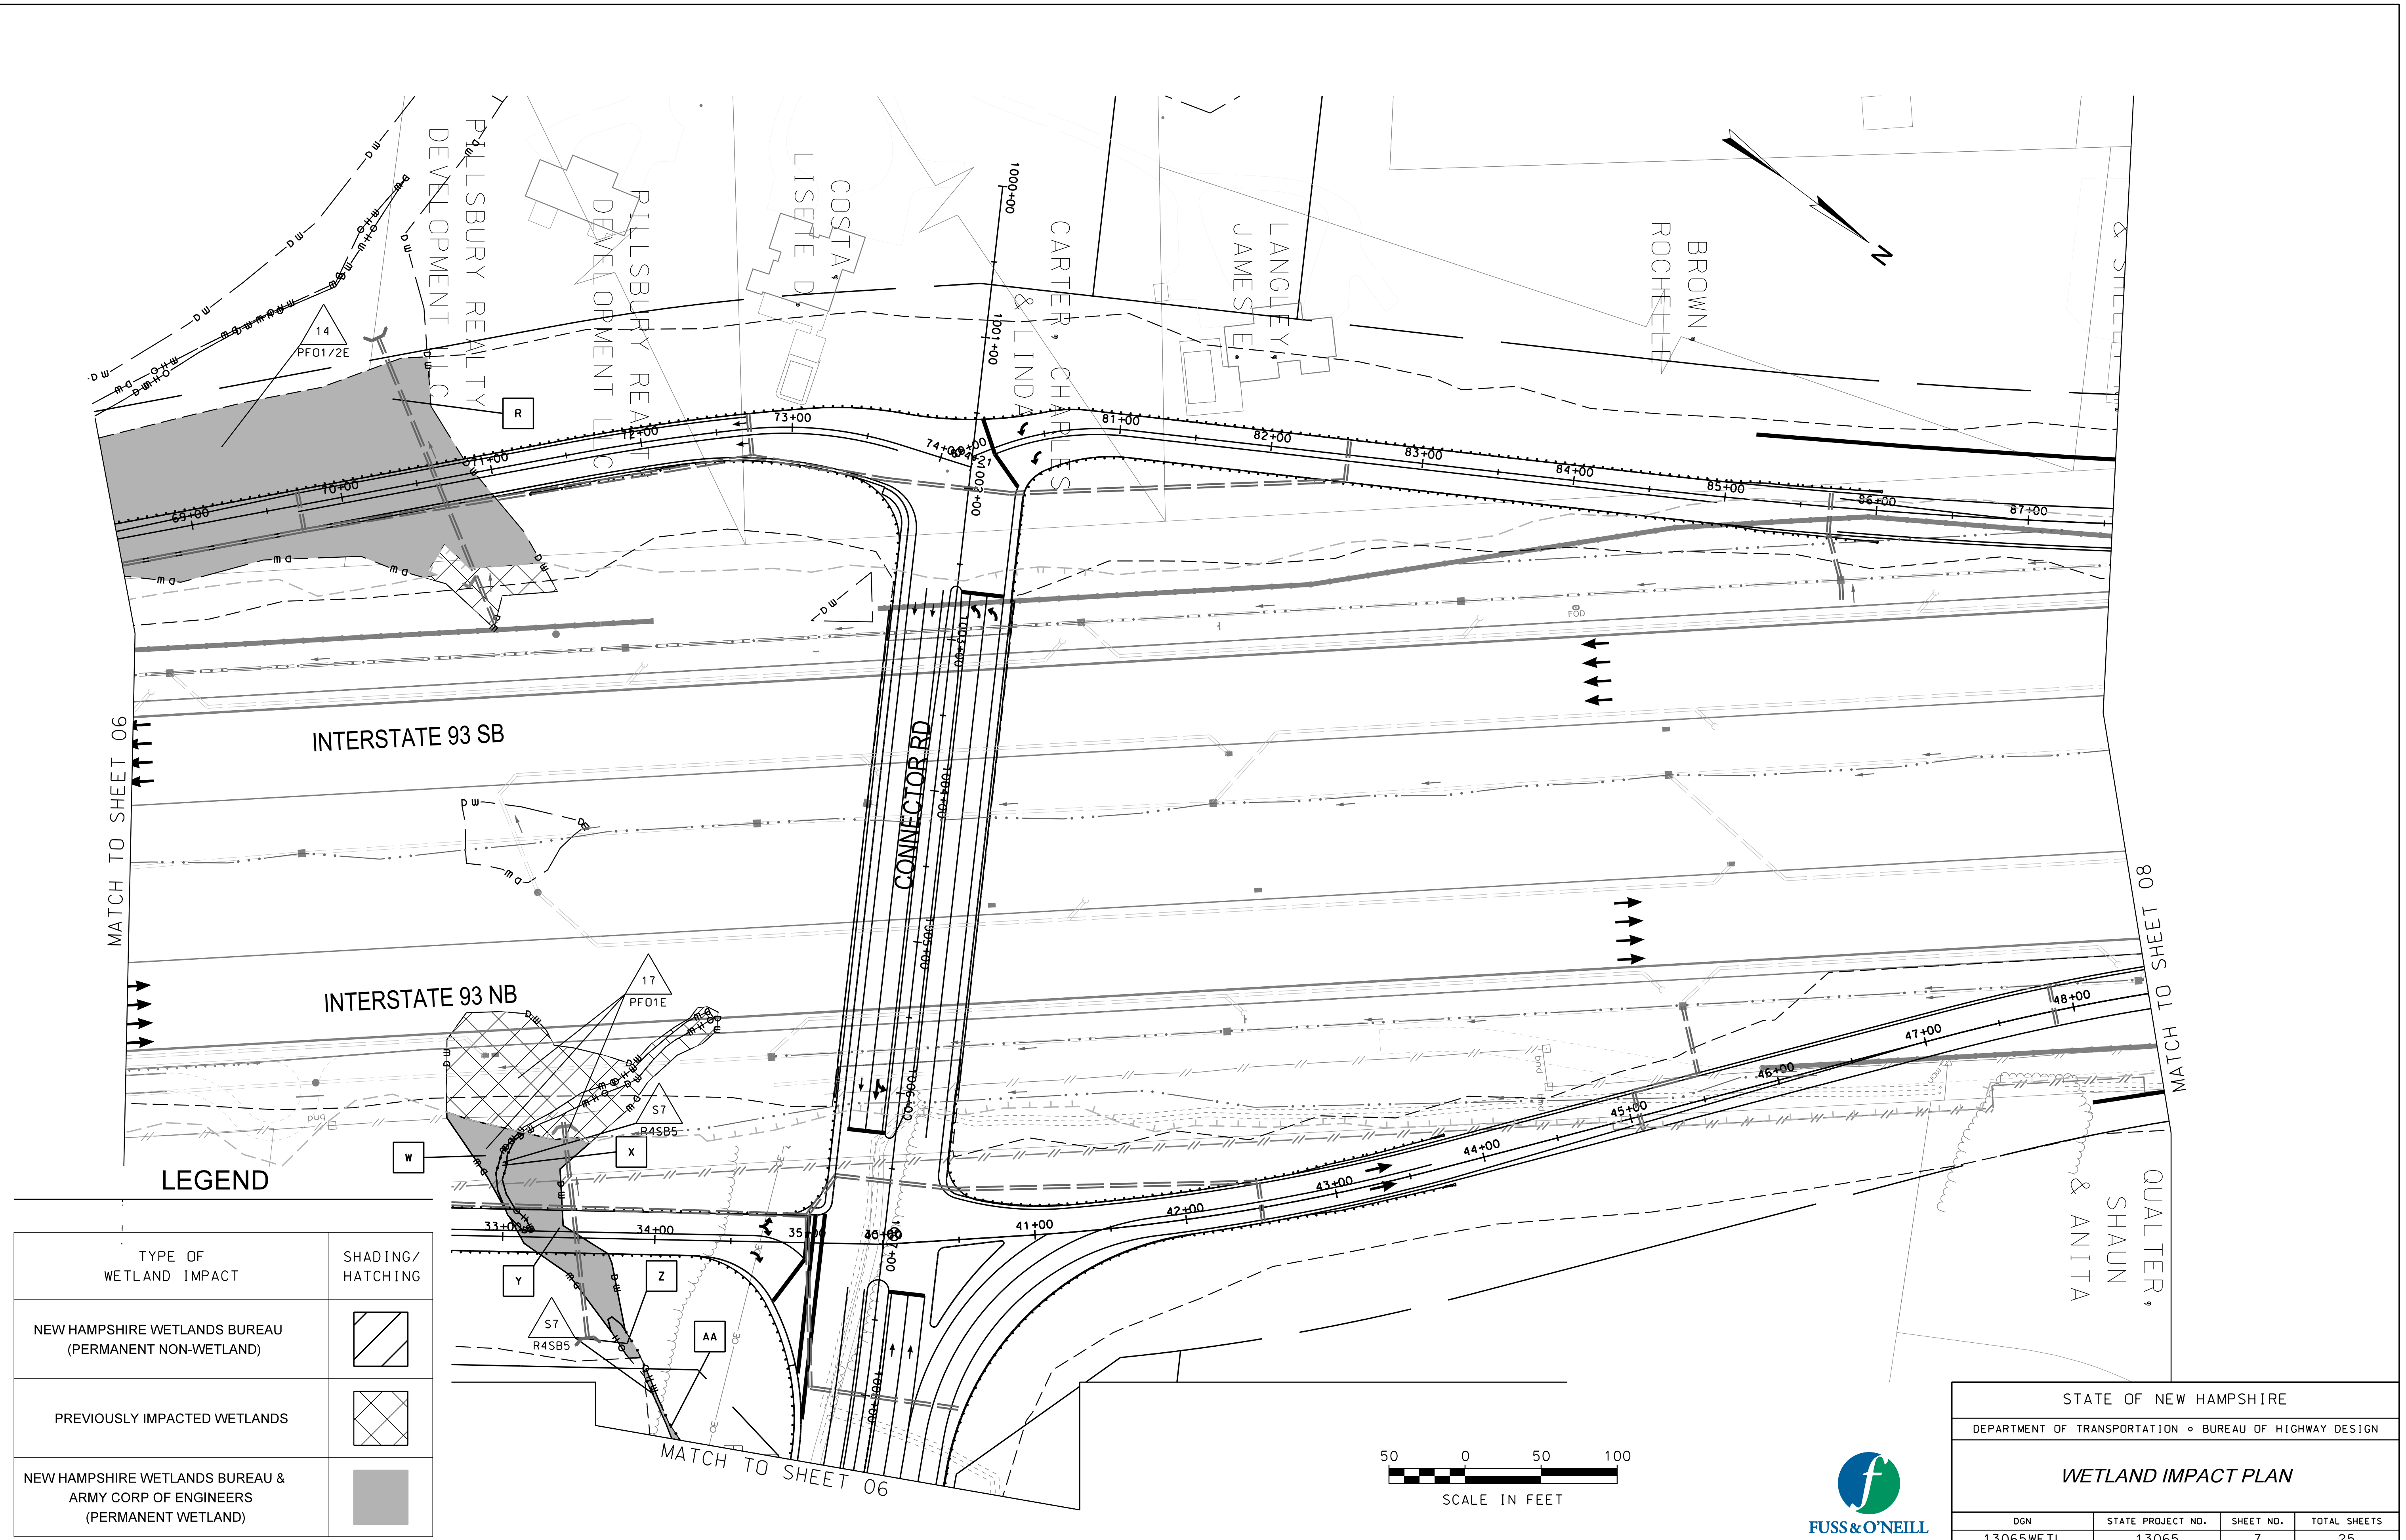

LEGEND


TYPE OF WETLAND IMPACT	SHADING/HATCHING
NEW HAMPSHIRE WETLANDS BUREAU (PERMANENT NON-WETLAND)	
PREVIOUSLY IMPACTED WETLANDS	
NEW HAMPSHIRE WETLANDS BUREAU & ARMY CORP OF ENGINEERS (PERMANENT WETLAND)	

STATE OF NEW HAMPSHIRE			
DEPARTMENT OF TRANSPORTATION • BUREAU OF HIGHWAY DESIGN			
WETLAND IMPACT PLAN			
DGN	STATE PROJECT NO.	SHEET NO.	TOTAL SHEETS
13065WETL	13065	7	25

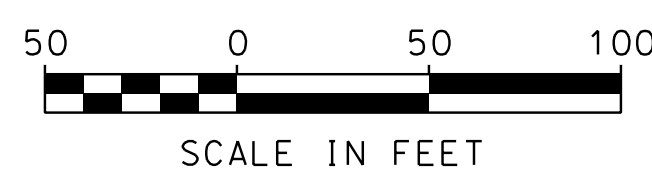

SDR PROCESSED	DATE	09/21/2018
NEW DESIGN	DATE	09/21/2018
SHEET CHECKED	DATE	09/21/2018
AS BUILT DETAILS	DATE	


REVISIONS AFTER PROPOSAL	DESCRIPTION
NUMBER	DATE
STATION	

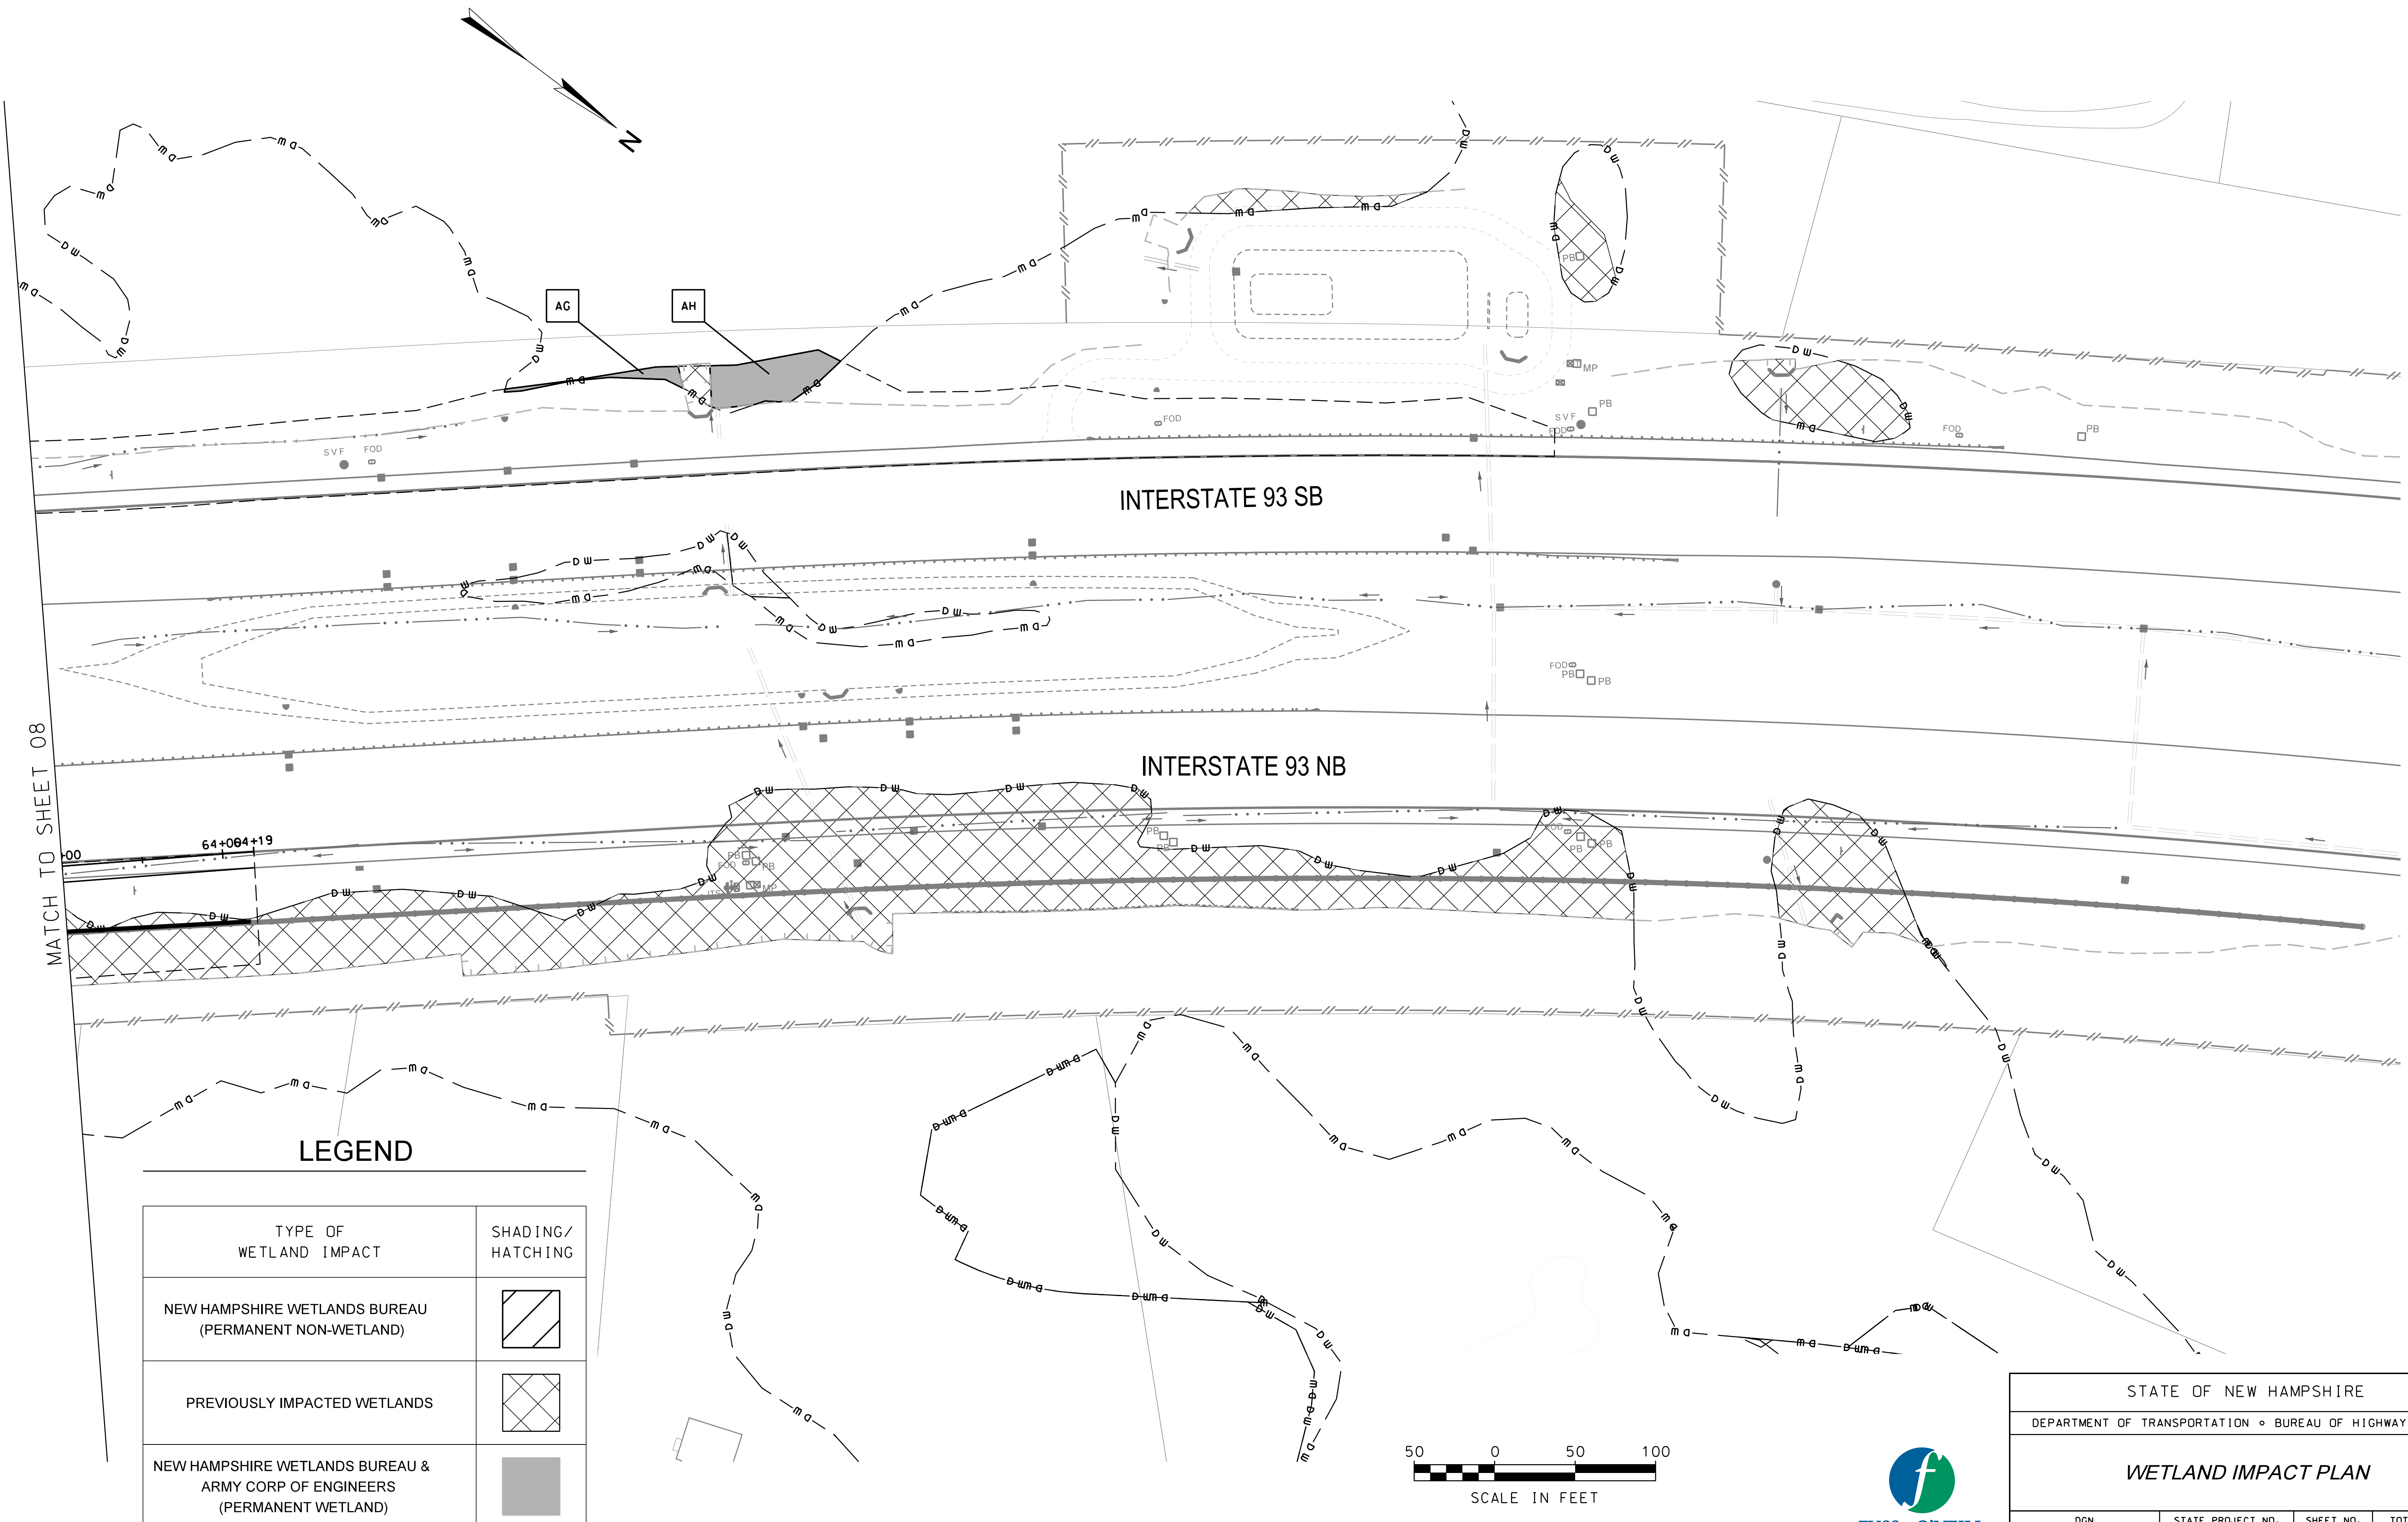

MATCH TO SHEET 08

LEGEND


TYPE OF WETLAND IMPACT	SHADING/HATCHING
NEW HAMPSHIRE WETLANDS BUREAU (PERMANENT NON-WETLAND)	
PREVIOUSLY IMPACTED WETLANDS	
NEW HAMPSHIRE WETLANDS BUREAU & ARMY CORP OF ENGINEERS (PERMANENT WETLAND)	

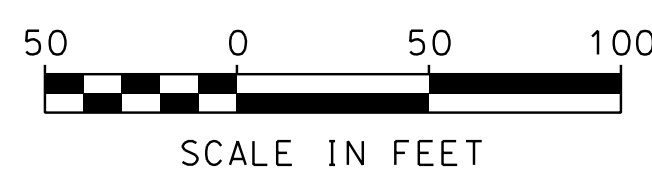

STATE OF NEW HAMPSHIRE			
DEPARTMENT OF TRANSPORTATION • BUREAU OF HIGHWAY DESIGN			
WETLAND IMPACT PLAN			
DGN	STATE PROJECT NO.	SHEET NO.	TOTAL SHEETS
13065WETL	13065	9	25


SDR PROCESSED	DATE	09/21/2018
NEW DESIGN	DATE	09/21/2018
SHEET CHECKED	DATE	09/21/2018
AS BUILT DETAILS	DATE	

REVISIONS AFTER PROPOSAL	STATION	DESCRIPTION

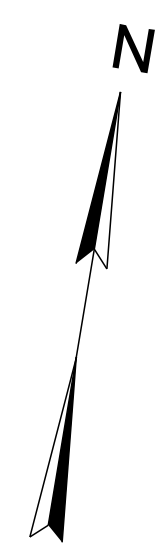


MATCH TO SHEET 07

MATCH TO SHEET 11

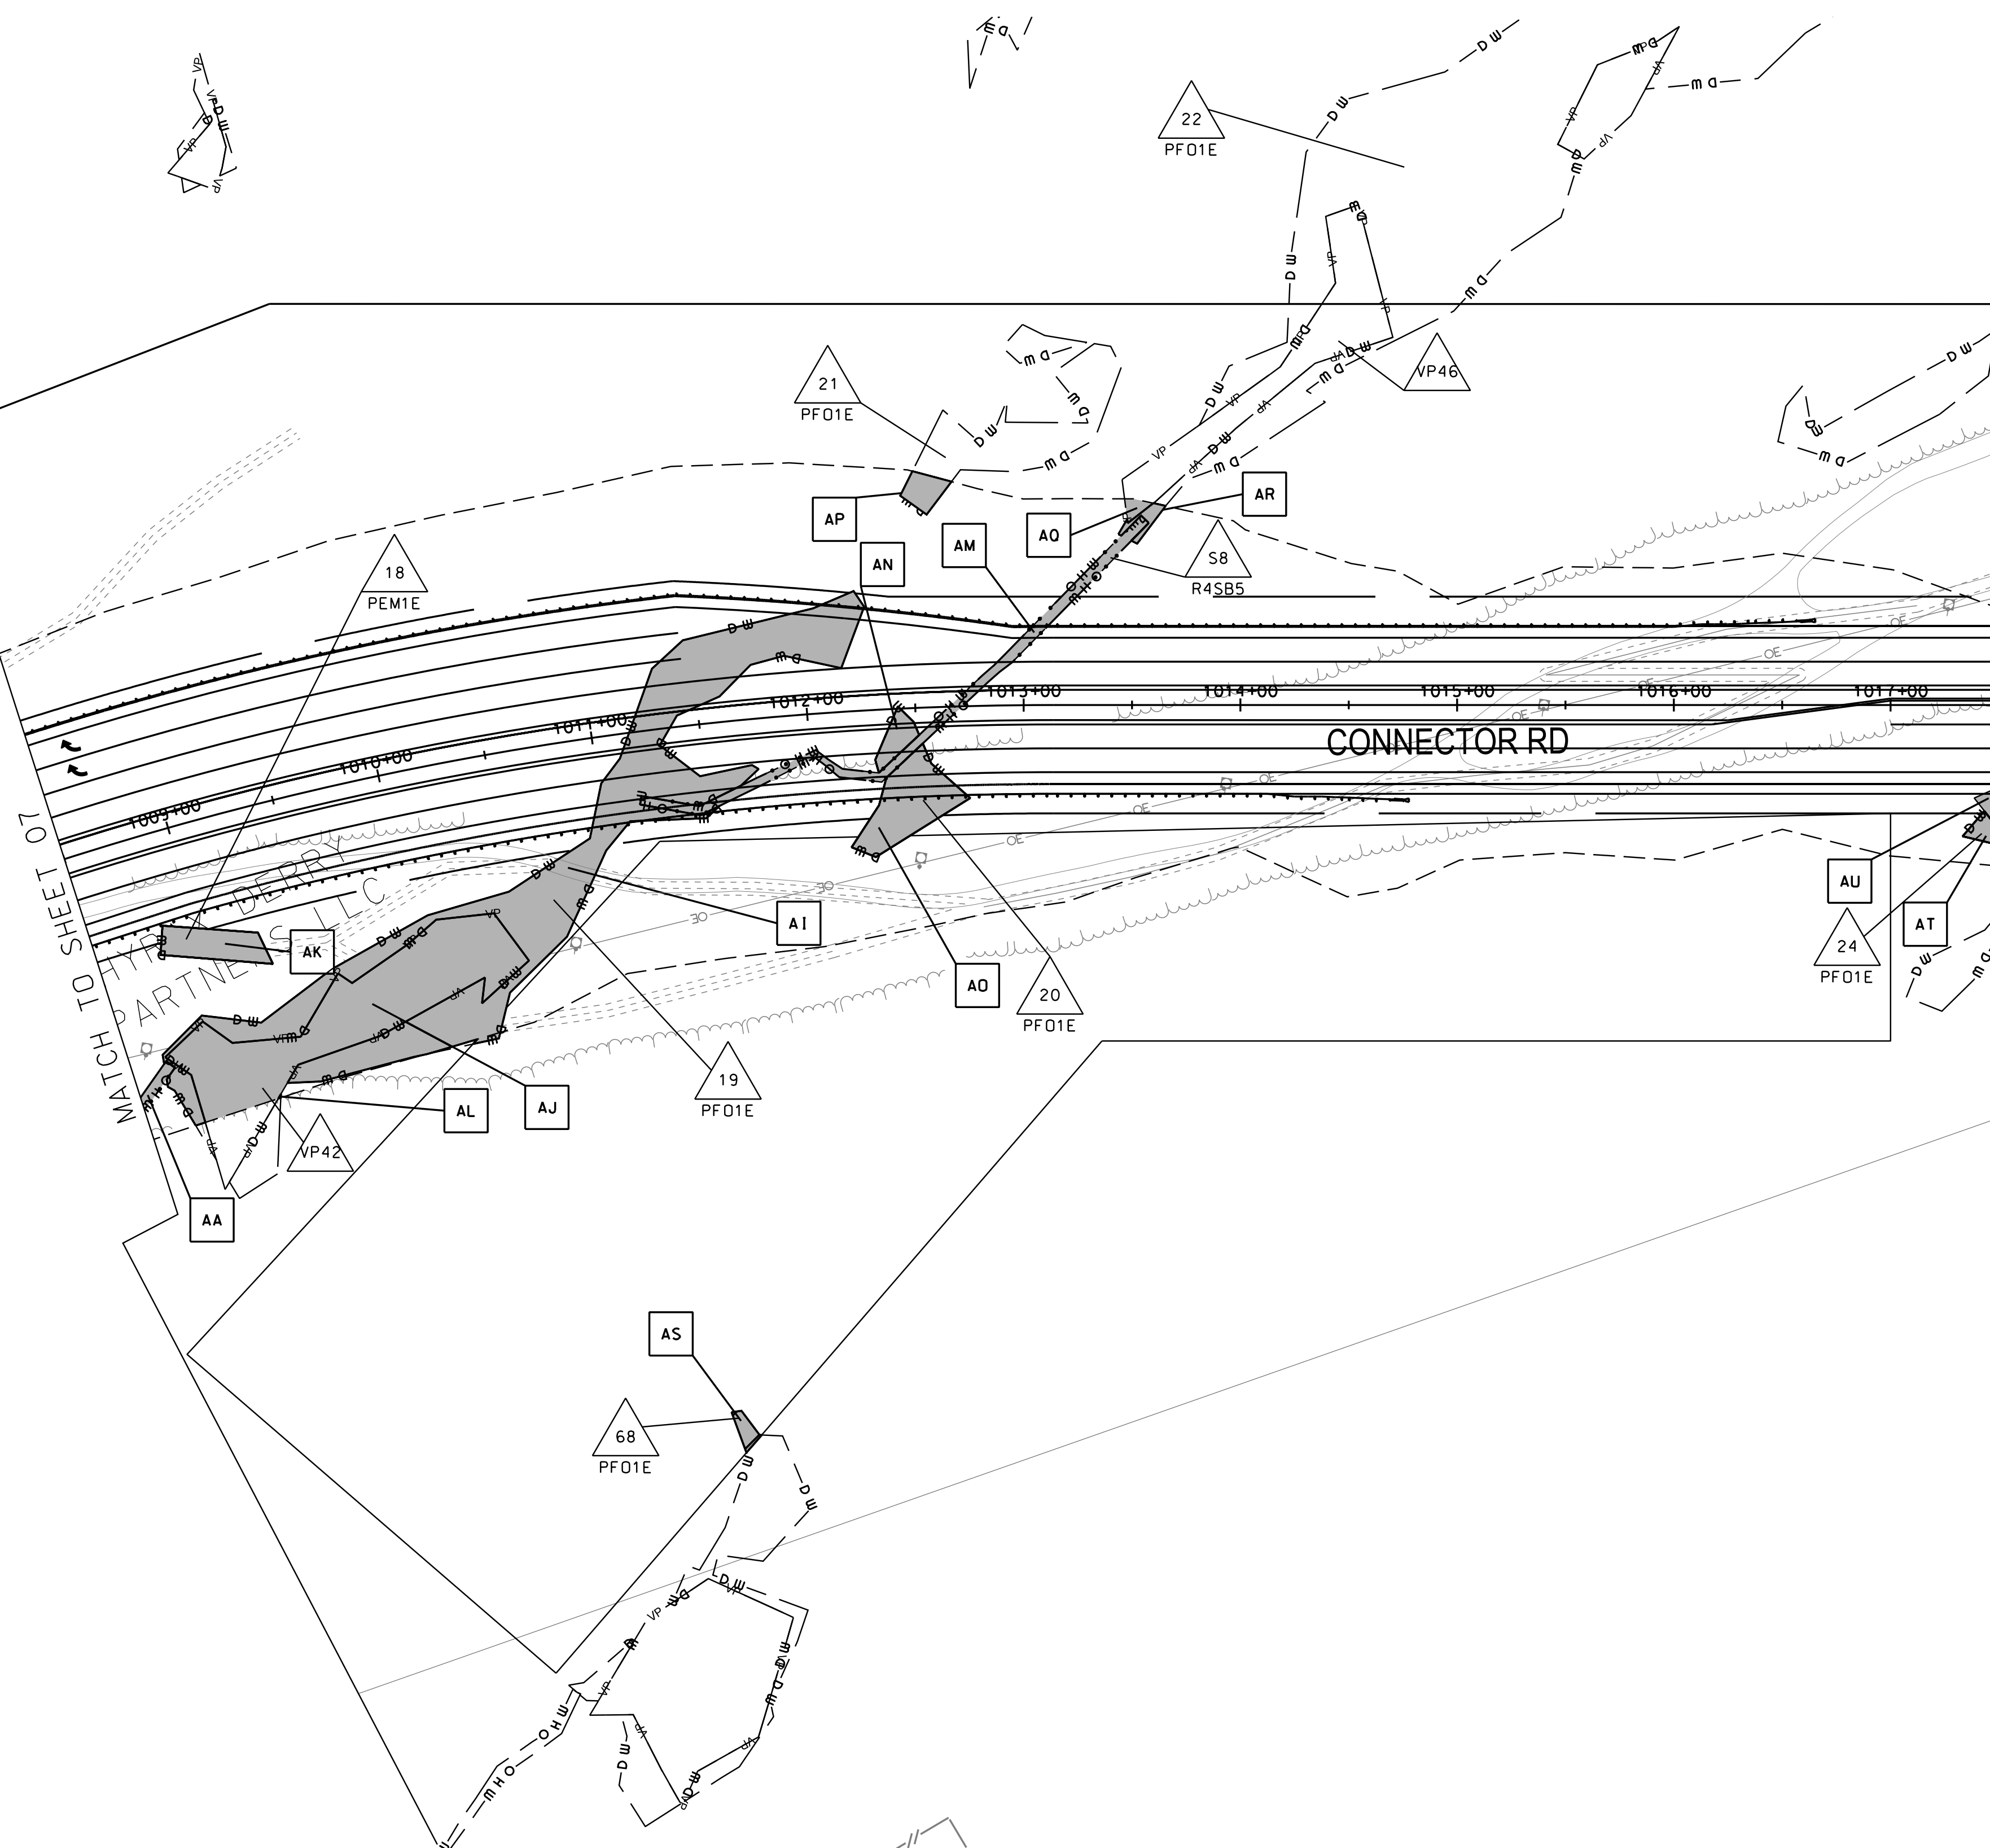

LEGEND


TYPE OF WETLAND IMPACT	SHADING/HATCHING
NEW HAMPSHIRE WETLANDS BUREAU (PERMANENT NON-WETLAND)	
NEW HAMPSHIRE WETLANDS BUREAU & ARMY CORP OF ENGINEERS (PERMANENT WETLAND)	

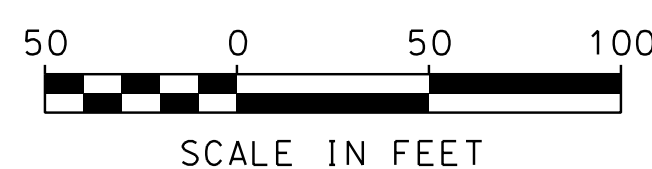

STATE OF NEW HAMPSHIRE			
DEPARTMENT OF TRANSPORTATION • BUREAU OF HIGHWAY DESIGN			
WETLAND IMPACT PLAN			
DGN	STATE PROJECT NO.	SHEET NO.	TOTAL SHEETS
13065WETL	13065	10	25


SDR PROCESSED	DATE	09/21/2018
NEW DESIGN	DATE	09/21/2018
SHEET CHECKED	DATE	09/21/2018
AS BUILT DETAILS	DATE	

REVISIONS AFTER PROPOSAL	DESCRIPTION
STATION	
NUMBER	
DATE	
STATION	

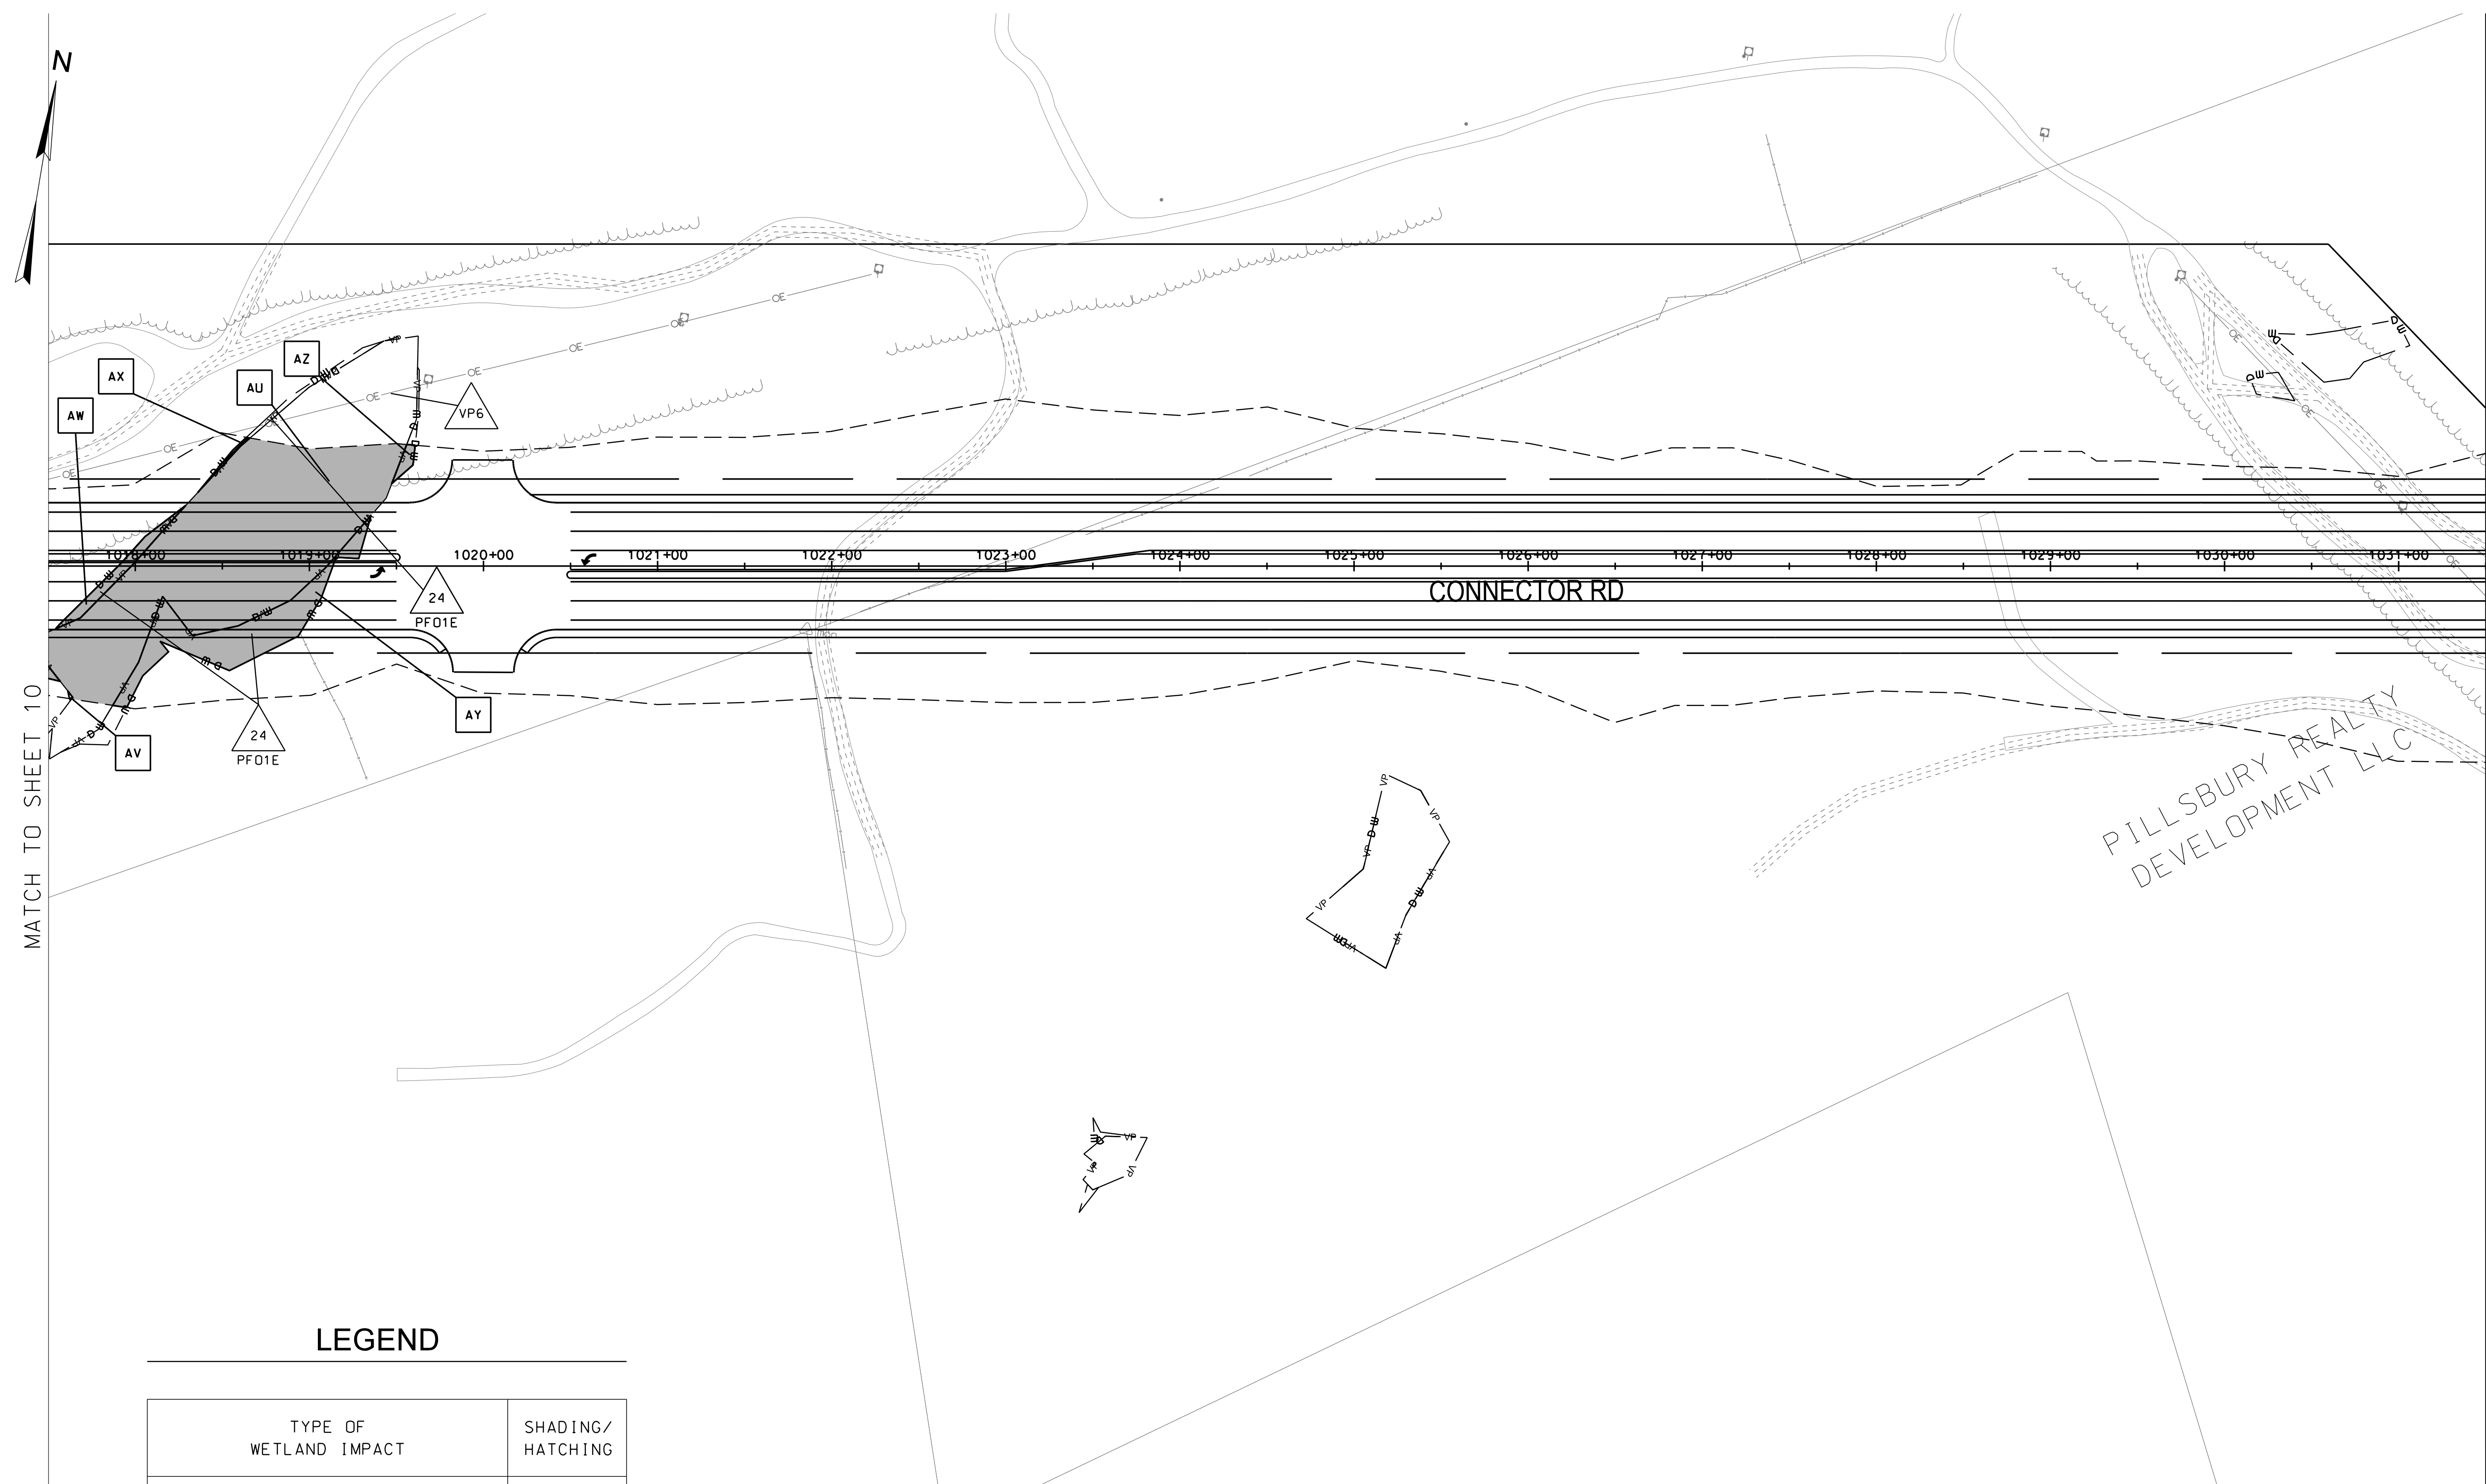

LEGEND

TYPE OF WETLAND IMPACT	SHADING/HATCHING
NEW HAMPSHIRE WETLANDS BUREAU (PERMANENT NON-WETLAND)	
NEW HAMPSHIRE WETLANDS BUREAU & ARMY CORP OF ENGINEERS (PERMANENT WETLAND)	


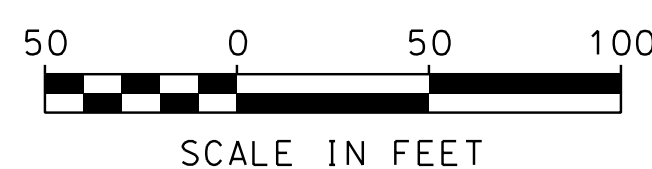


STATE OF NEW HAMPSHIRE			
DEPARTMENT OF TRANSPORTATION • BUREAU OF HIGHWAY DESIGN			
WETLAND IMPACT PLAN			
DGN	STATE PROJECT NO.	SHEET NO.	TOTAL SHEETS
13065WETL	13065	11	25

SDR PROCESSED		DATE	09/21/2018
NEW DESIGN		DATE	09/21/2018
SHEET CHECKED		DATE	09/21/2018
AS BUILT DETAILS		DATE	
NUMBER	DATE	STATION	DESCRIPTION


MATCH TO SHEET 11

MATCH TO SHEET 13

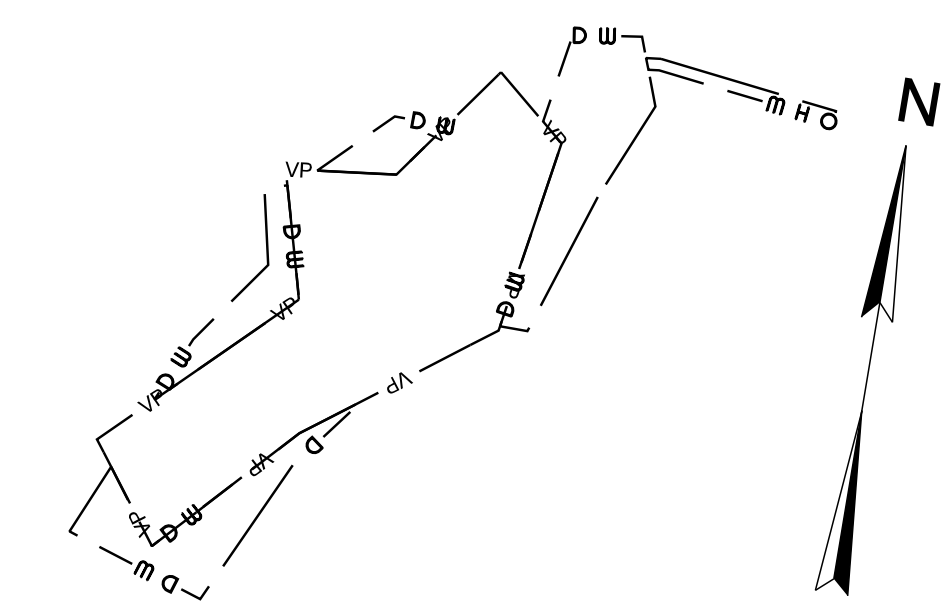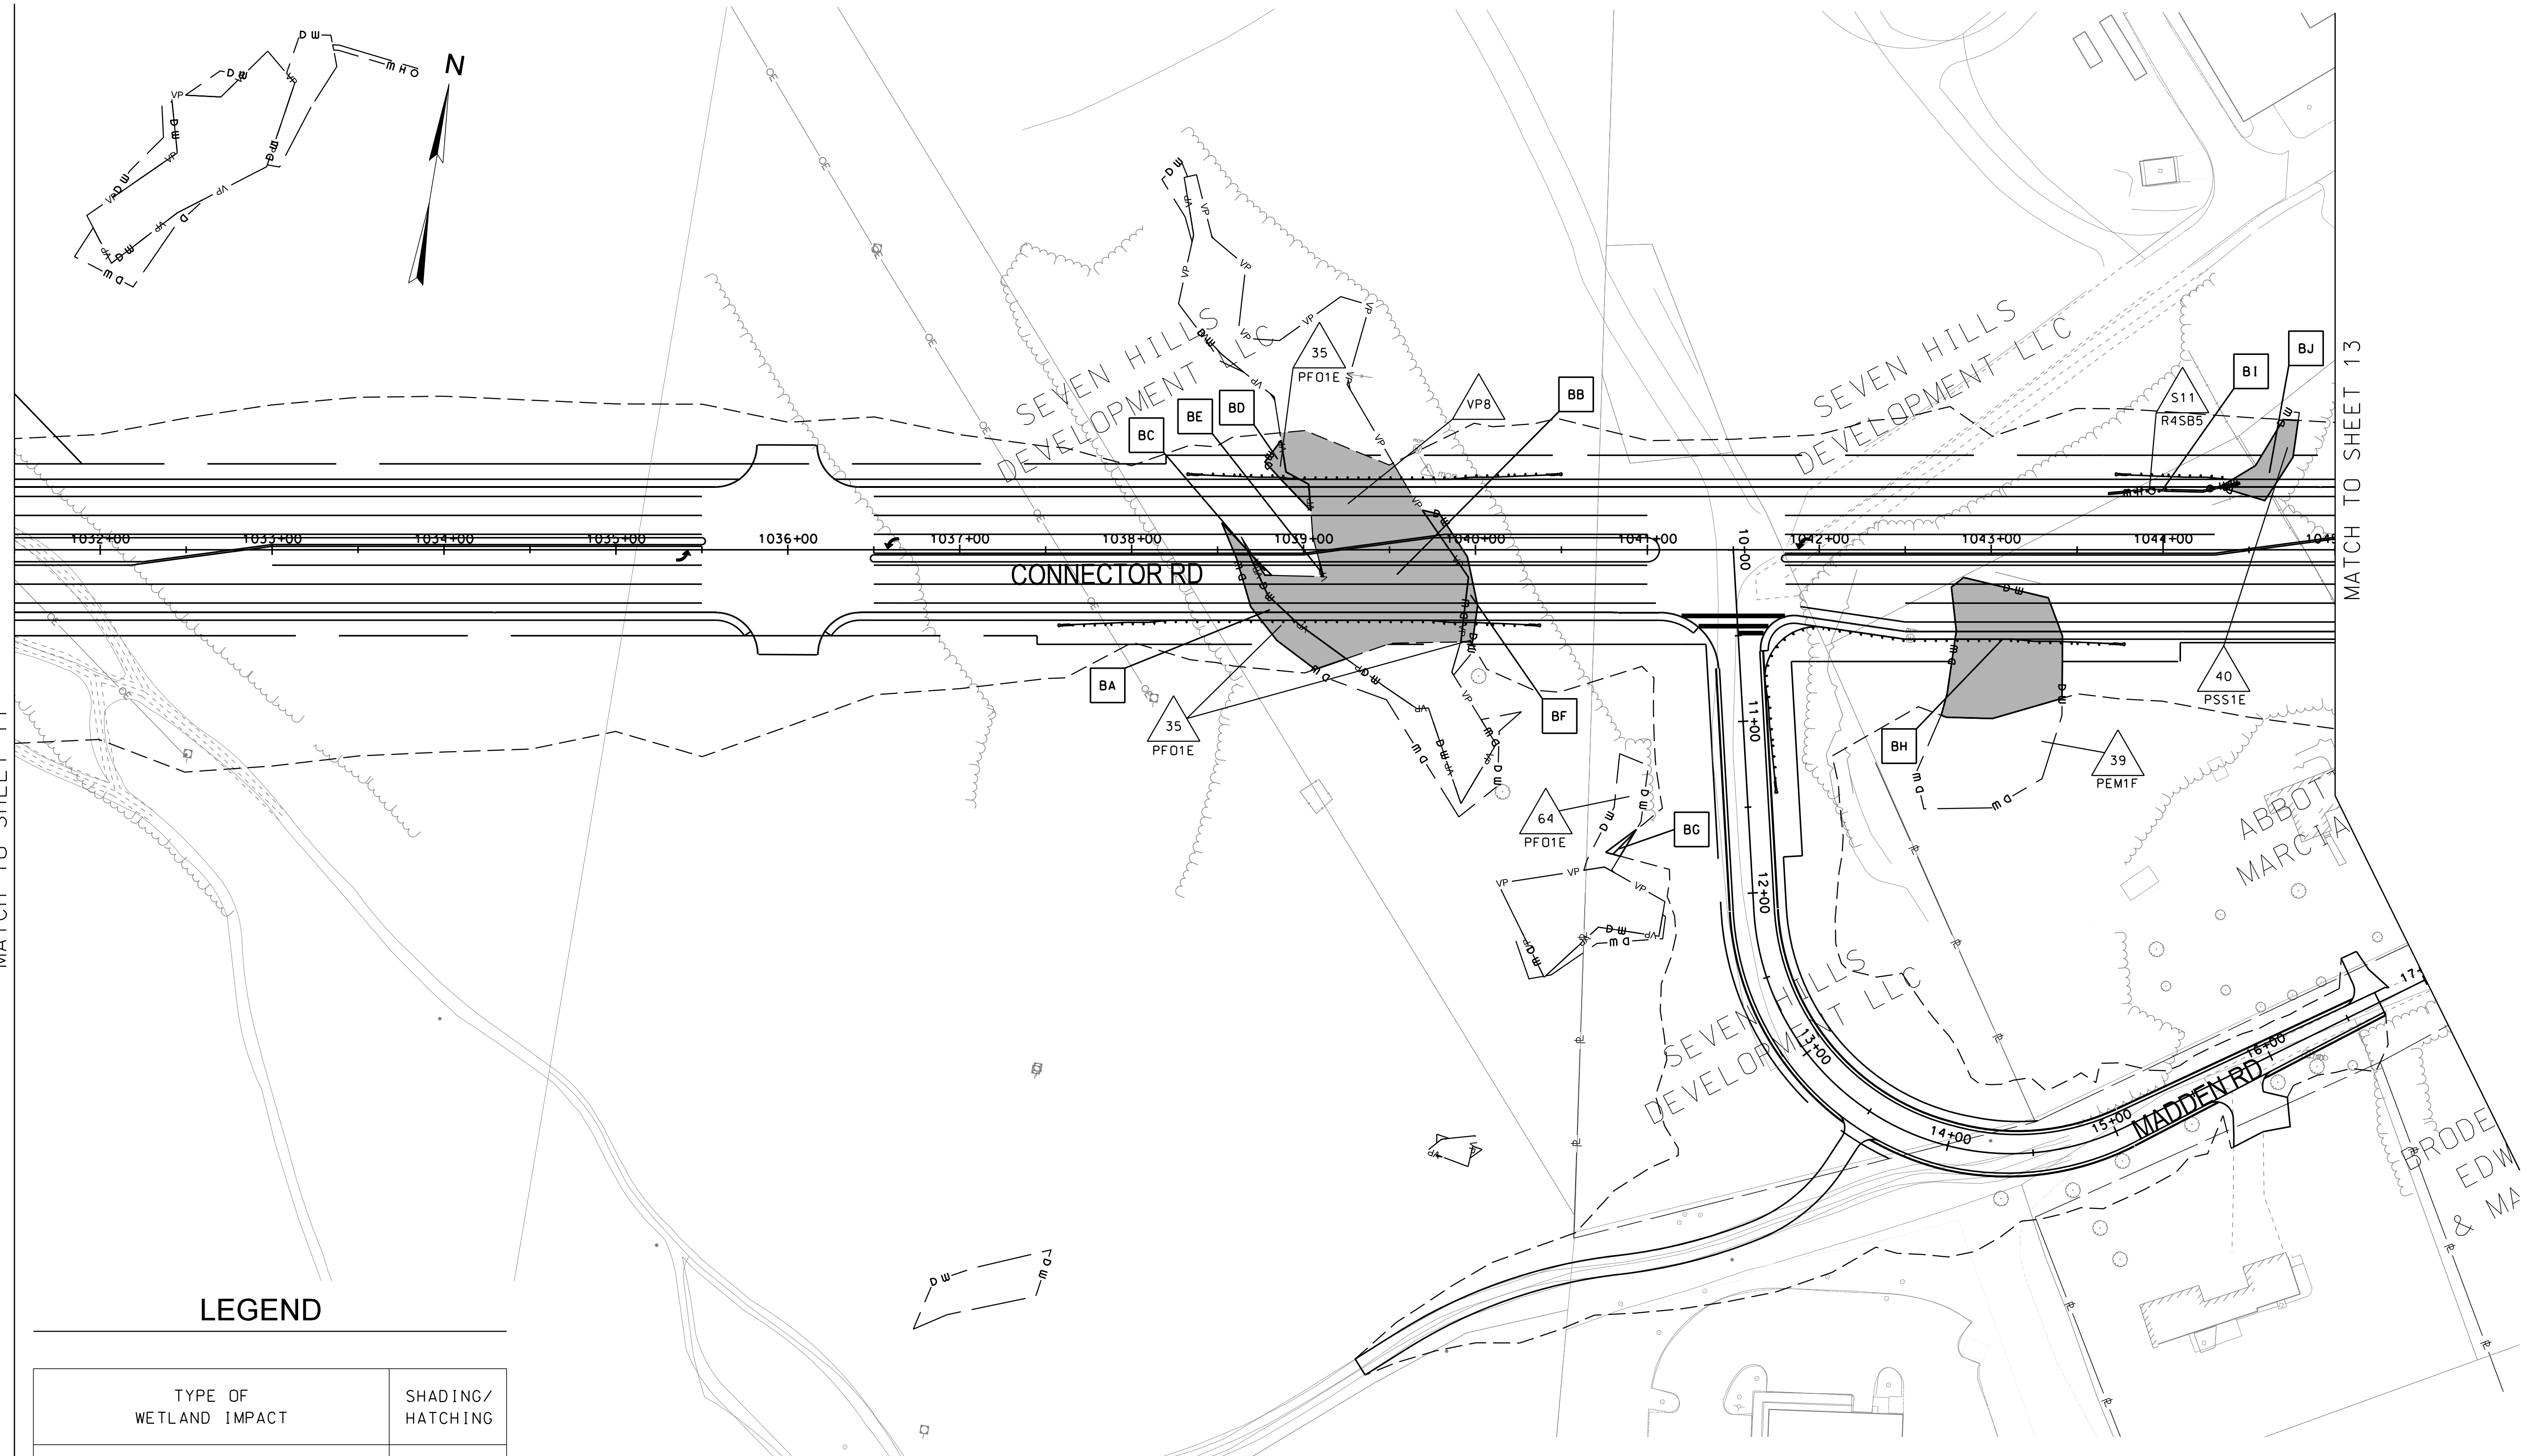


LEGEND

TYPE OF WETLAND IMPACT	SHADING/HATCHING
NEW HAMPSHIRE WETLANDS BUREAU (PERMANENT NON-WETLAND)	
NEW HAMPSHIRE WETLANDS BUREAU & ARMY CORP OF ENGINEERS (PERMANENT WETLAND)	

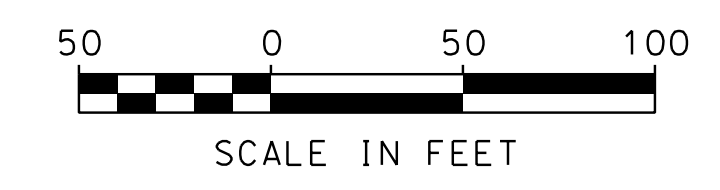

STATE OF NEW HAMPSHIRE			
DEPARTMENT OF TRANSPORTATION • BUREAU OF HIGHWAY DESIGN			
WETLAND IMPACT PLAN			
DGN	STATE PROJECT NO.	SHEET NO.	TOTAL SHEETS
13065WETL	13065	12	25


SDR PROCESSED	DATE	09/21/2018
NEW DESIGN	DATE	09/21/2018
SHEET CHECKED	DATE	09/21/2018
AS BUILT DETAILS	DATE	

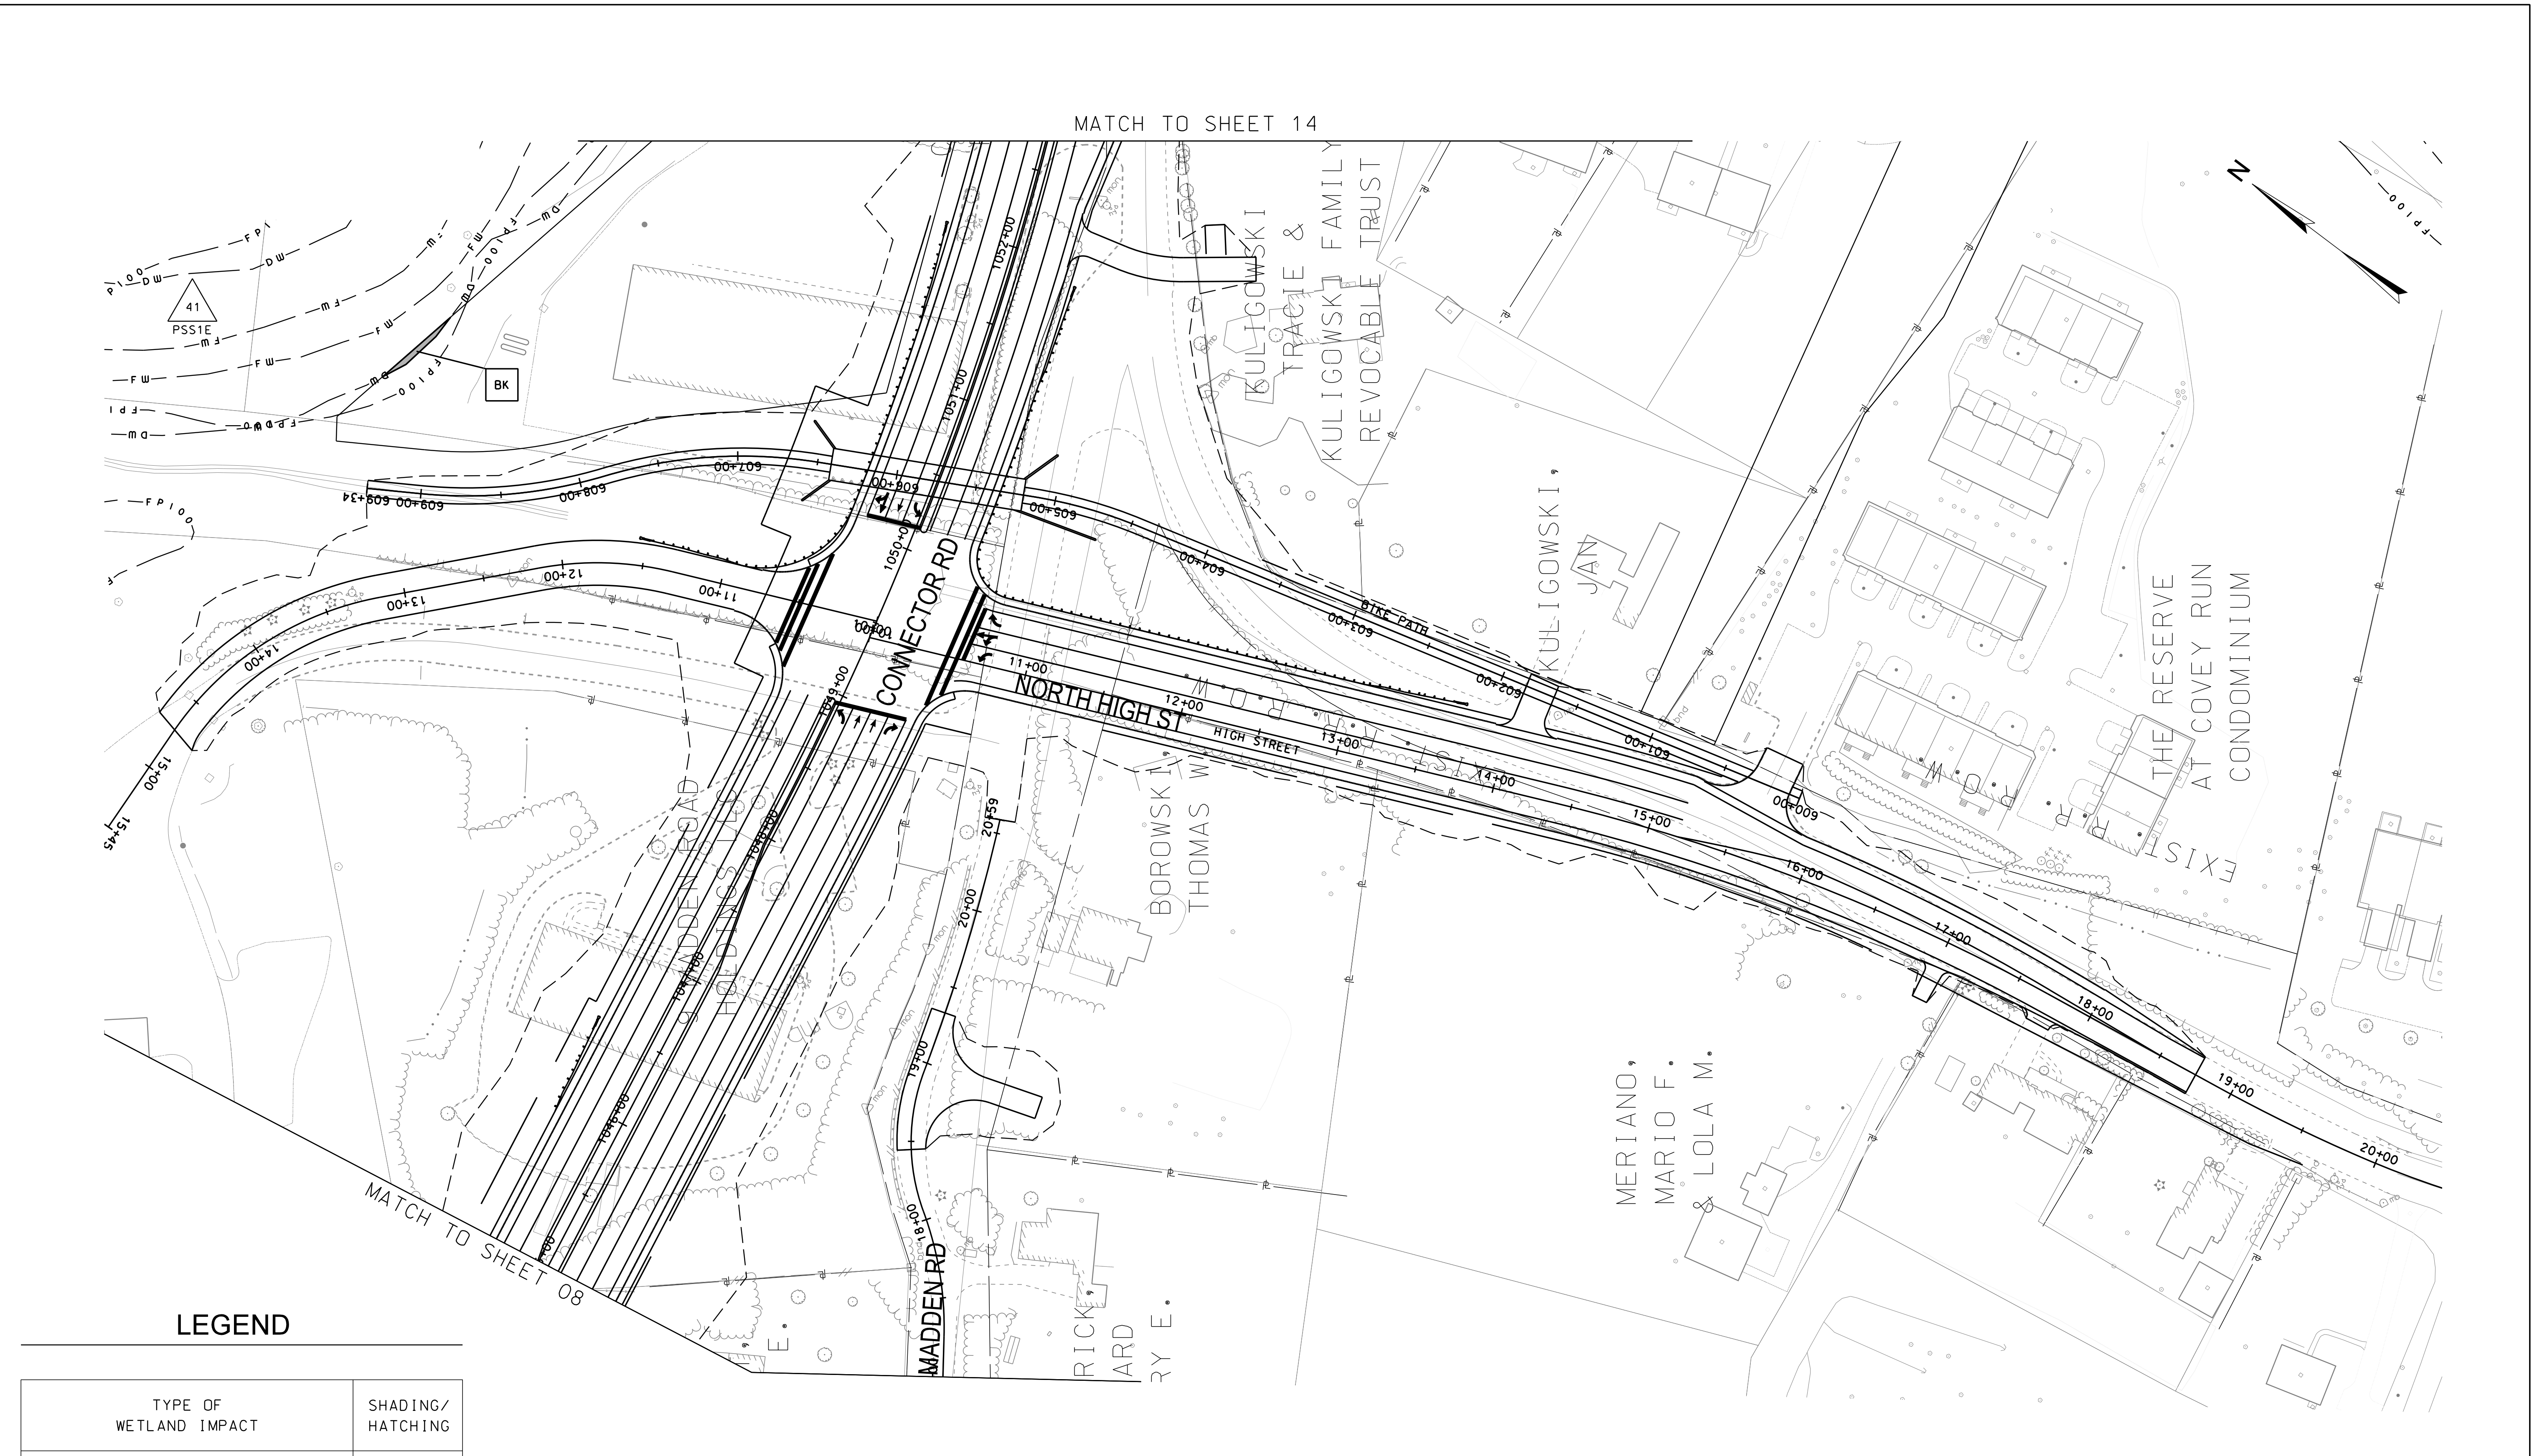

REVISIONS AFTER PROPOSAL	STATION	DESCRIPTION



LEGEND

TYPE OF WETLAND IMPACT	SHADING/HATCHING
NEW HAMPSHIRE WETLANDS BUREAU (PERMANENT NON-WETLAND)	
NEW HAMPSHIRE WETLANDS BUREAU & ARMY CORP OF ENGINEERS (PERMANENT WETLAND)	

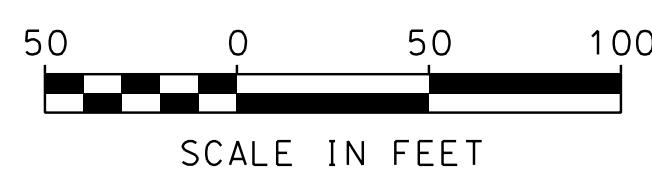


STATE OF NEW HAMPSHIRE			
DEPARTMENT OF TRANSPORTATION • BUREAU OF HIGHWAY DESIGN			
WETLAND IMPACT PLAN			
DGN	STATE PROJECT NO.	SHEET NO.	TOTAL SHEETS
13065WETL	13065	13	25

SDR PROCESSED	DATE	09/21/2018	REVISIONS AFTER PROPOSAL	STATION	DESCRIPTION
NEW DESIGN	DATE	09/21/2018			
SHEET CHECKED	DATE	09/21/2018			
AS BUILT DETAILS	DATE				

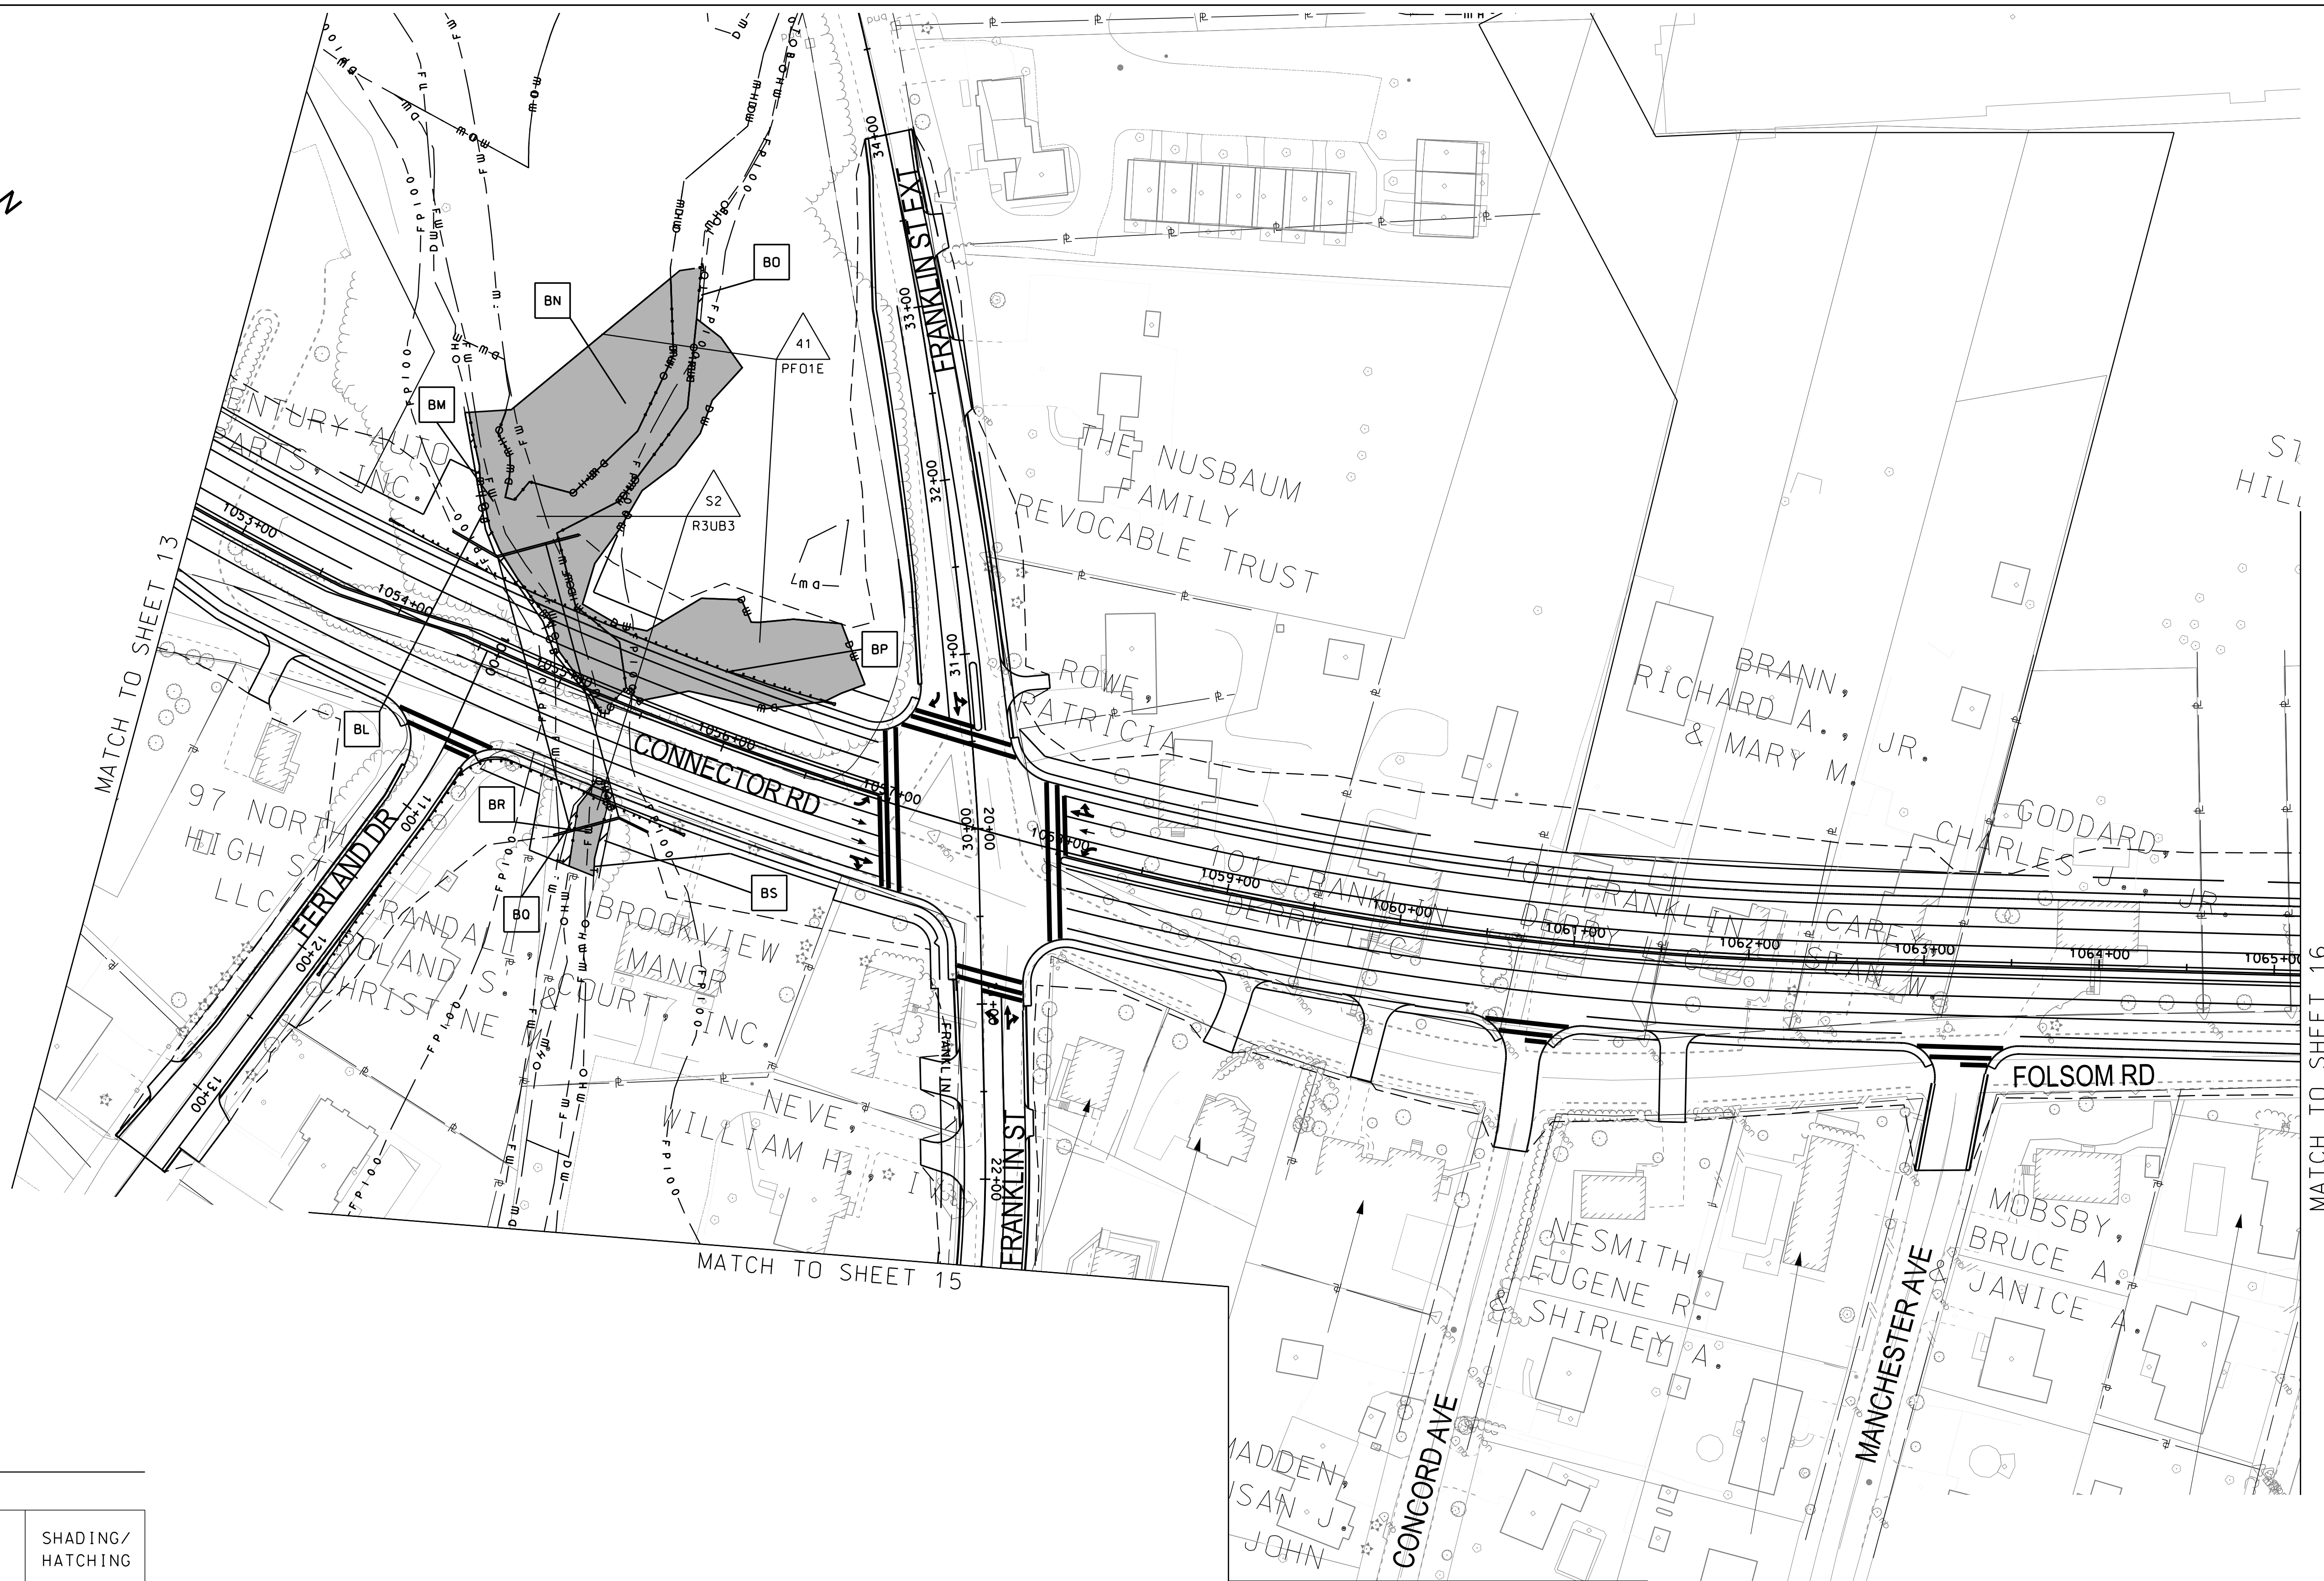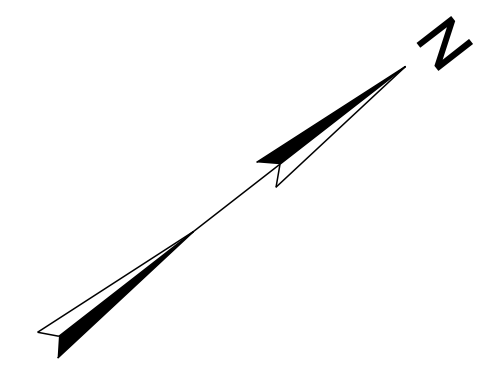

LEGEND

TYPE OF WETLAND IMPACT	SHADING/HATCHING
NEW HAMPSHIRE WETLANDS BUREAU (PERMANENT NON-WETLAND)	
NEW HAMPSHIRE WETLANDS BUREAU & ARMY CORP OF ENGINEERS (PERMANENT WETLAND)	

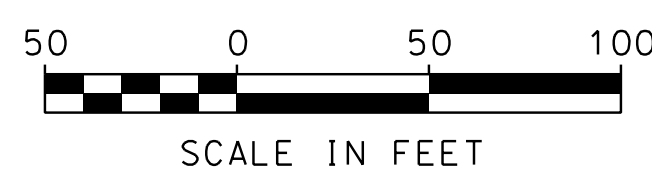


STATE OF NEW HAMPSHIRE			
DEPARTMENT OF TRANSPORTATION • BUREAU OF HIGHWAY DESIGN			
WETLAND IMPACT PLAN			
DGN 13065WETL	STATE PROJECT NO. 13065	SHEET NO. 14	TOTAL SHEETS 25

MATCH TO SHEET 13

MATCH TO SHEET 15


MATCH TO SHEET 16

SDR PROCESSED	DATE	09/21/2018	STATION	
NEW DESIGN	DATE	09/21/2018	STATION	
SHEET CHECKED	DATE	09/21/2018	NUMBER	
AS BUILT DETAILS	DATE		DESCRIPTION	

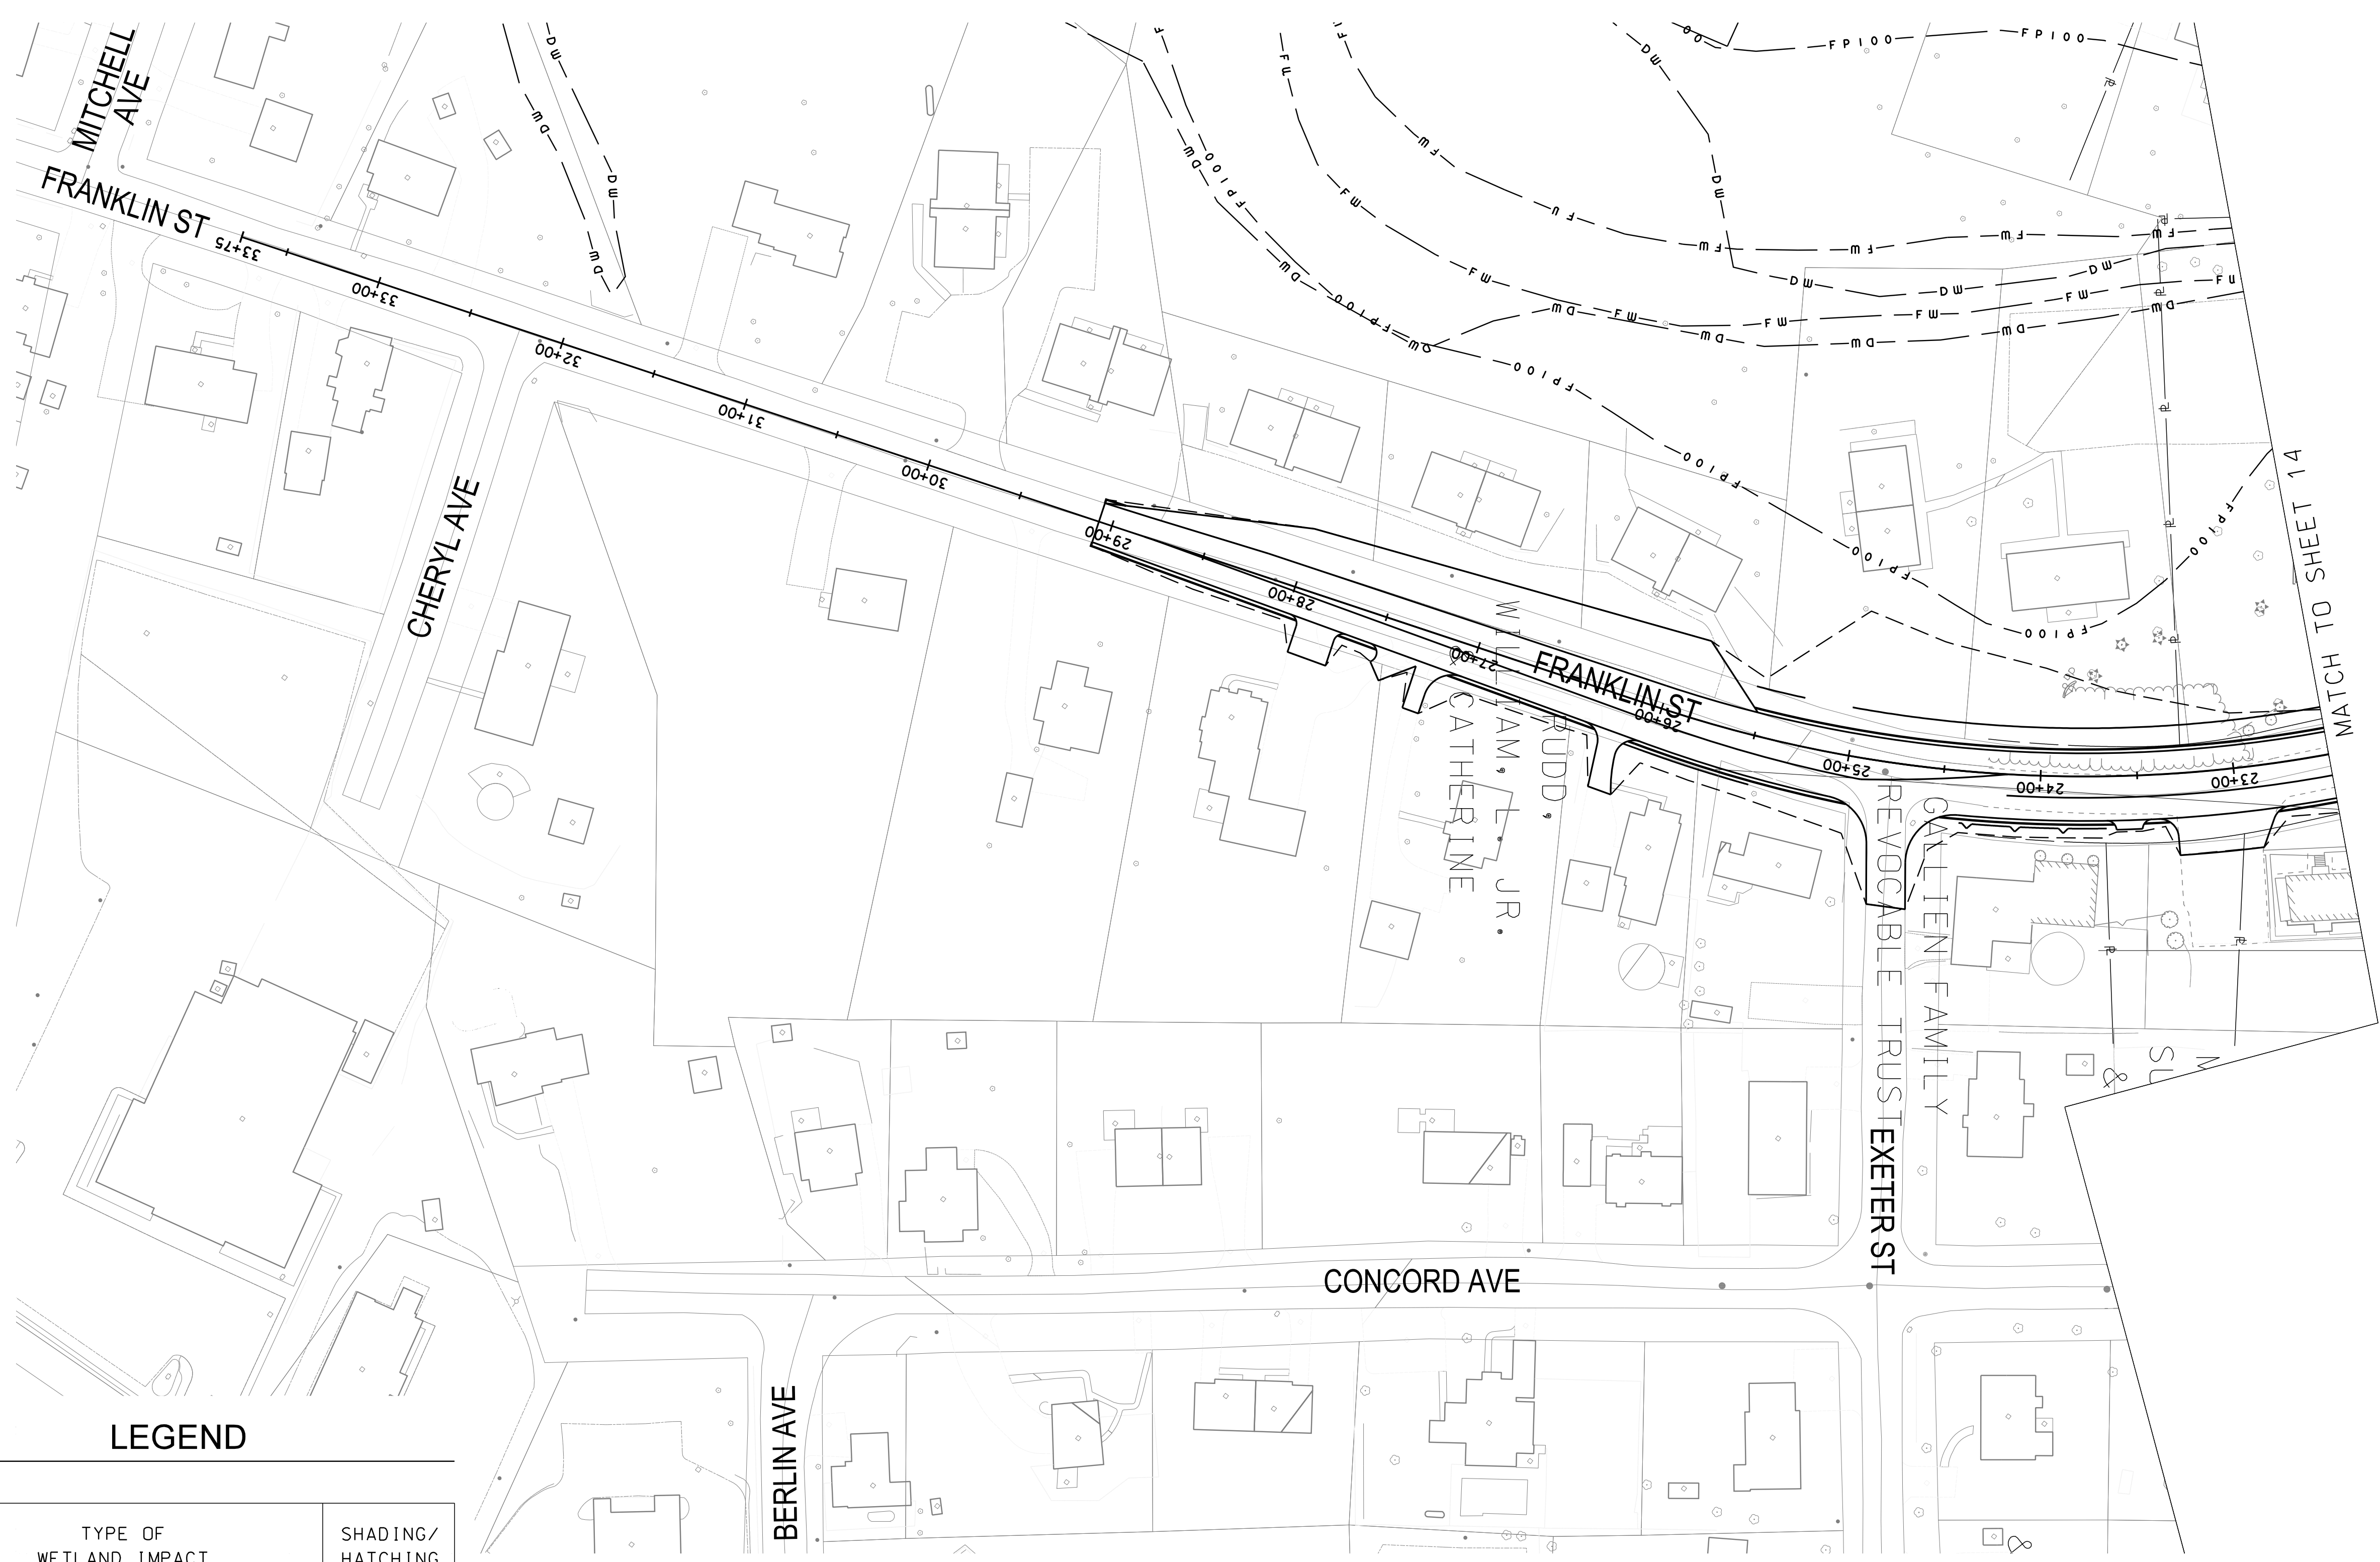

LEGEND



TYPE OF WETLAND IMPACT	SHADING/HATCHING
NEW HAMPSHIRE WETLANDS BUREAU (PERMANENT NON-WETLAND)	
NEW HAMPSHIRE WETLANDS BUREAU & ARMY CORP OF ENGINEERS (PERMANENT WETLAND)	

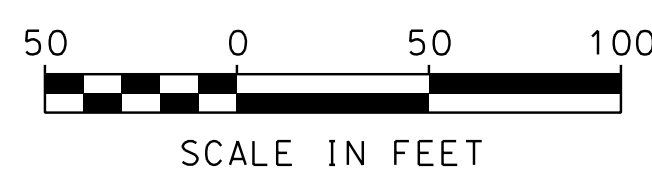

STATE OF NEW HAMPSHIRE			
DEPARTMENT OF TRANSPORTATION • BUREAU OF HIGHWAY DESIGN			
WETLAND IMPACT PLAN			
DGN	STATE PROJECT NO.	SHEET NO.	TOTAL SHEETS
13065WETL	13065	15	25


SDR PROCESSED	DATE	09/21/2018
NEW DESIGN	DATE	09/21/2018
SHEET CHECKED	DATE	09/21/2018
AS BUILT DETAILS	DATE	

REVISIONS AFTER PROPOSAL	DESCRIPTION
NUMBER	DATE
STATION	STATION

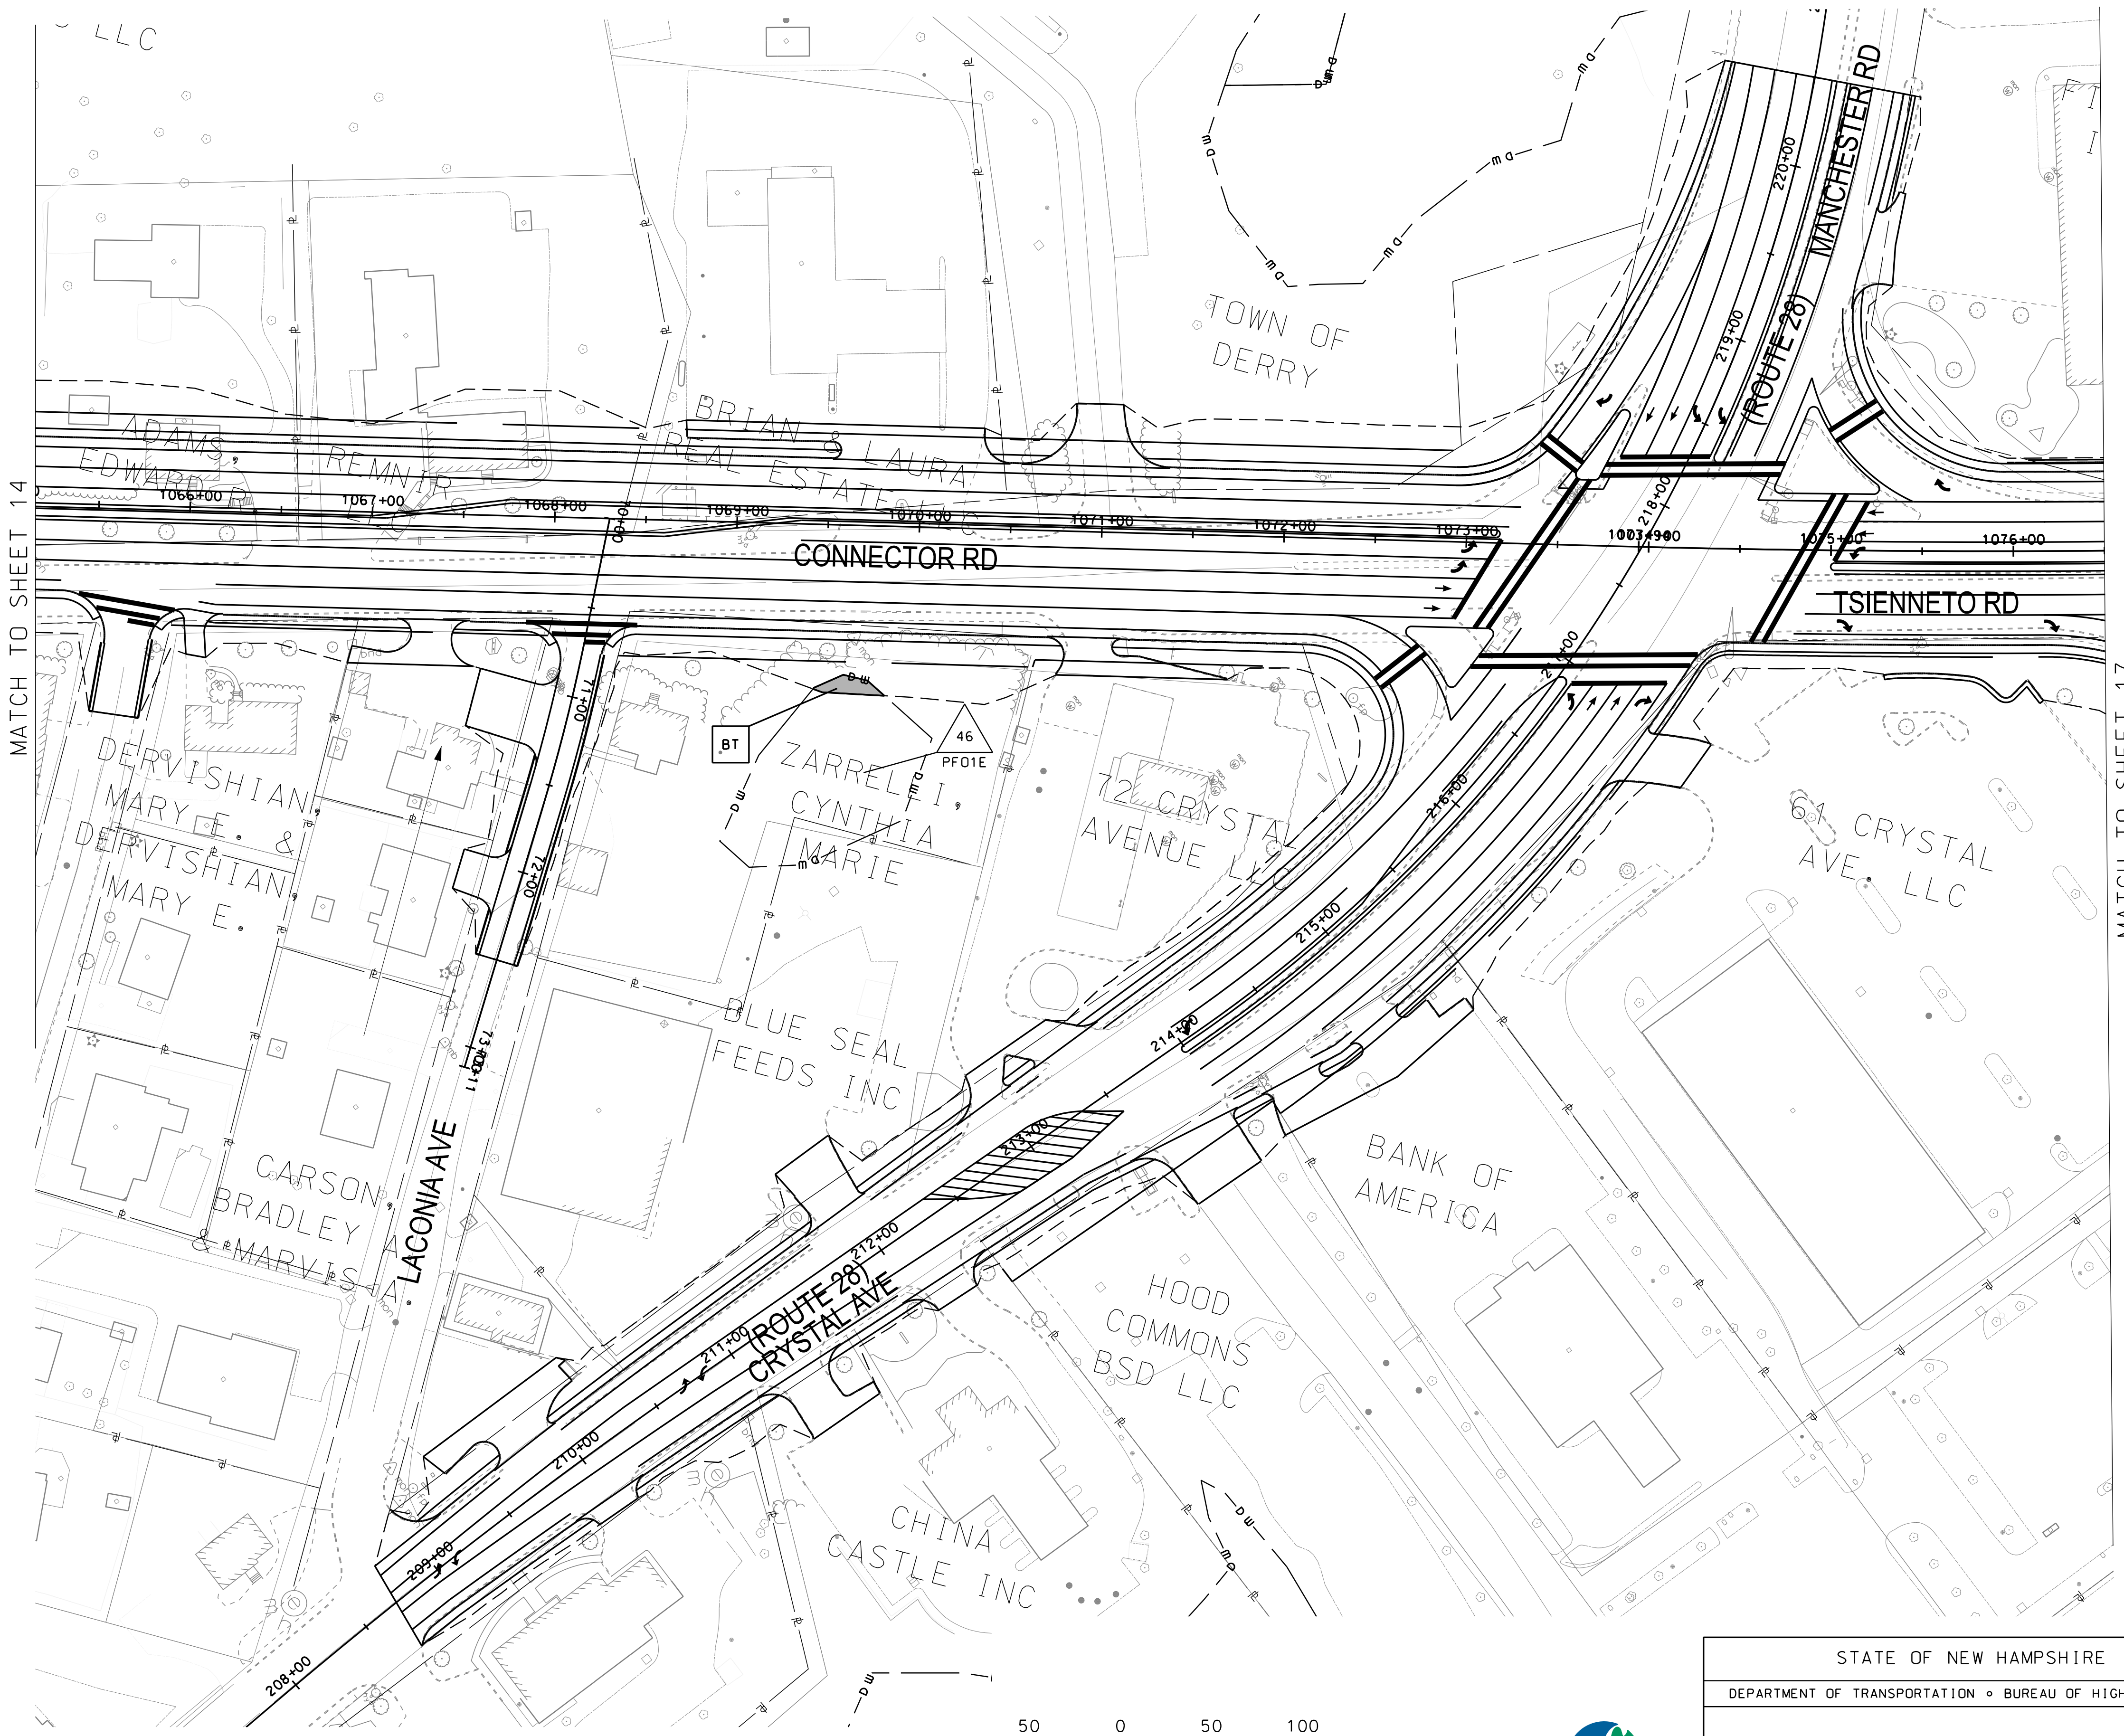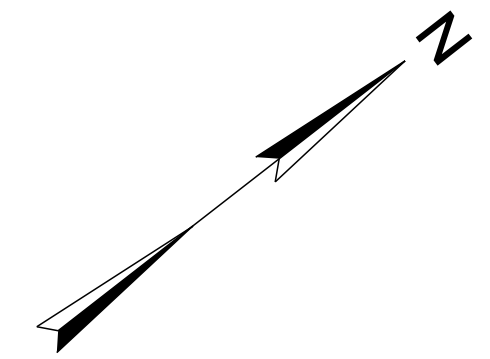

LEGEND

TYPE OF WETLAND IMPACT	SHADING/HATCHING
NEW HAMPSHIRE WETLANDS BUREAU (PERMANENT NON-WETLAND)	
NEW HAMPSHIRE WETLANDS BUREAU & ARMY CORP OF ENGINEERS (PERMANENT WETLAND)	

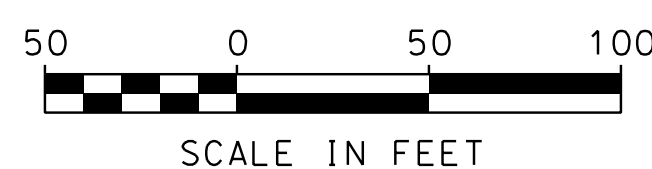



STATE OF NEW HAMPSHIRE			
DEPARTMENT OF TRANSPORTATION • BUREAU OF HIGHWAY DESIGN			
WETLAND IMPACT PLAN			
DGN 13065WETL	STATE PROJECT NO. 13065	SHEET NO. 16	TOTAL SHEETS 25

MATCH TO SHEET 14

MATCH TO SHEET 17


SDR PROCESSED		DATE	09/21/2018
NEW DESIGN		DATE	09/21/2018
SHEET CHECKED		DATE	09/21/2018
AS BUILT DETAILS		DATE	

REVISIONS AFTER PROPOSAL	DESCRIPTION
NUMBER	DATE
STATION	STATION

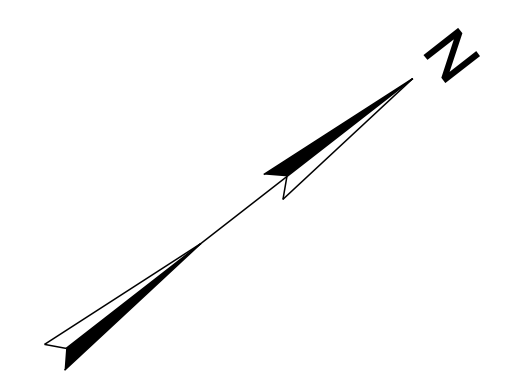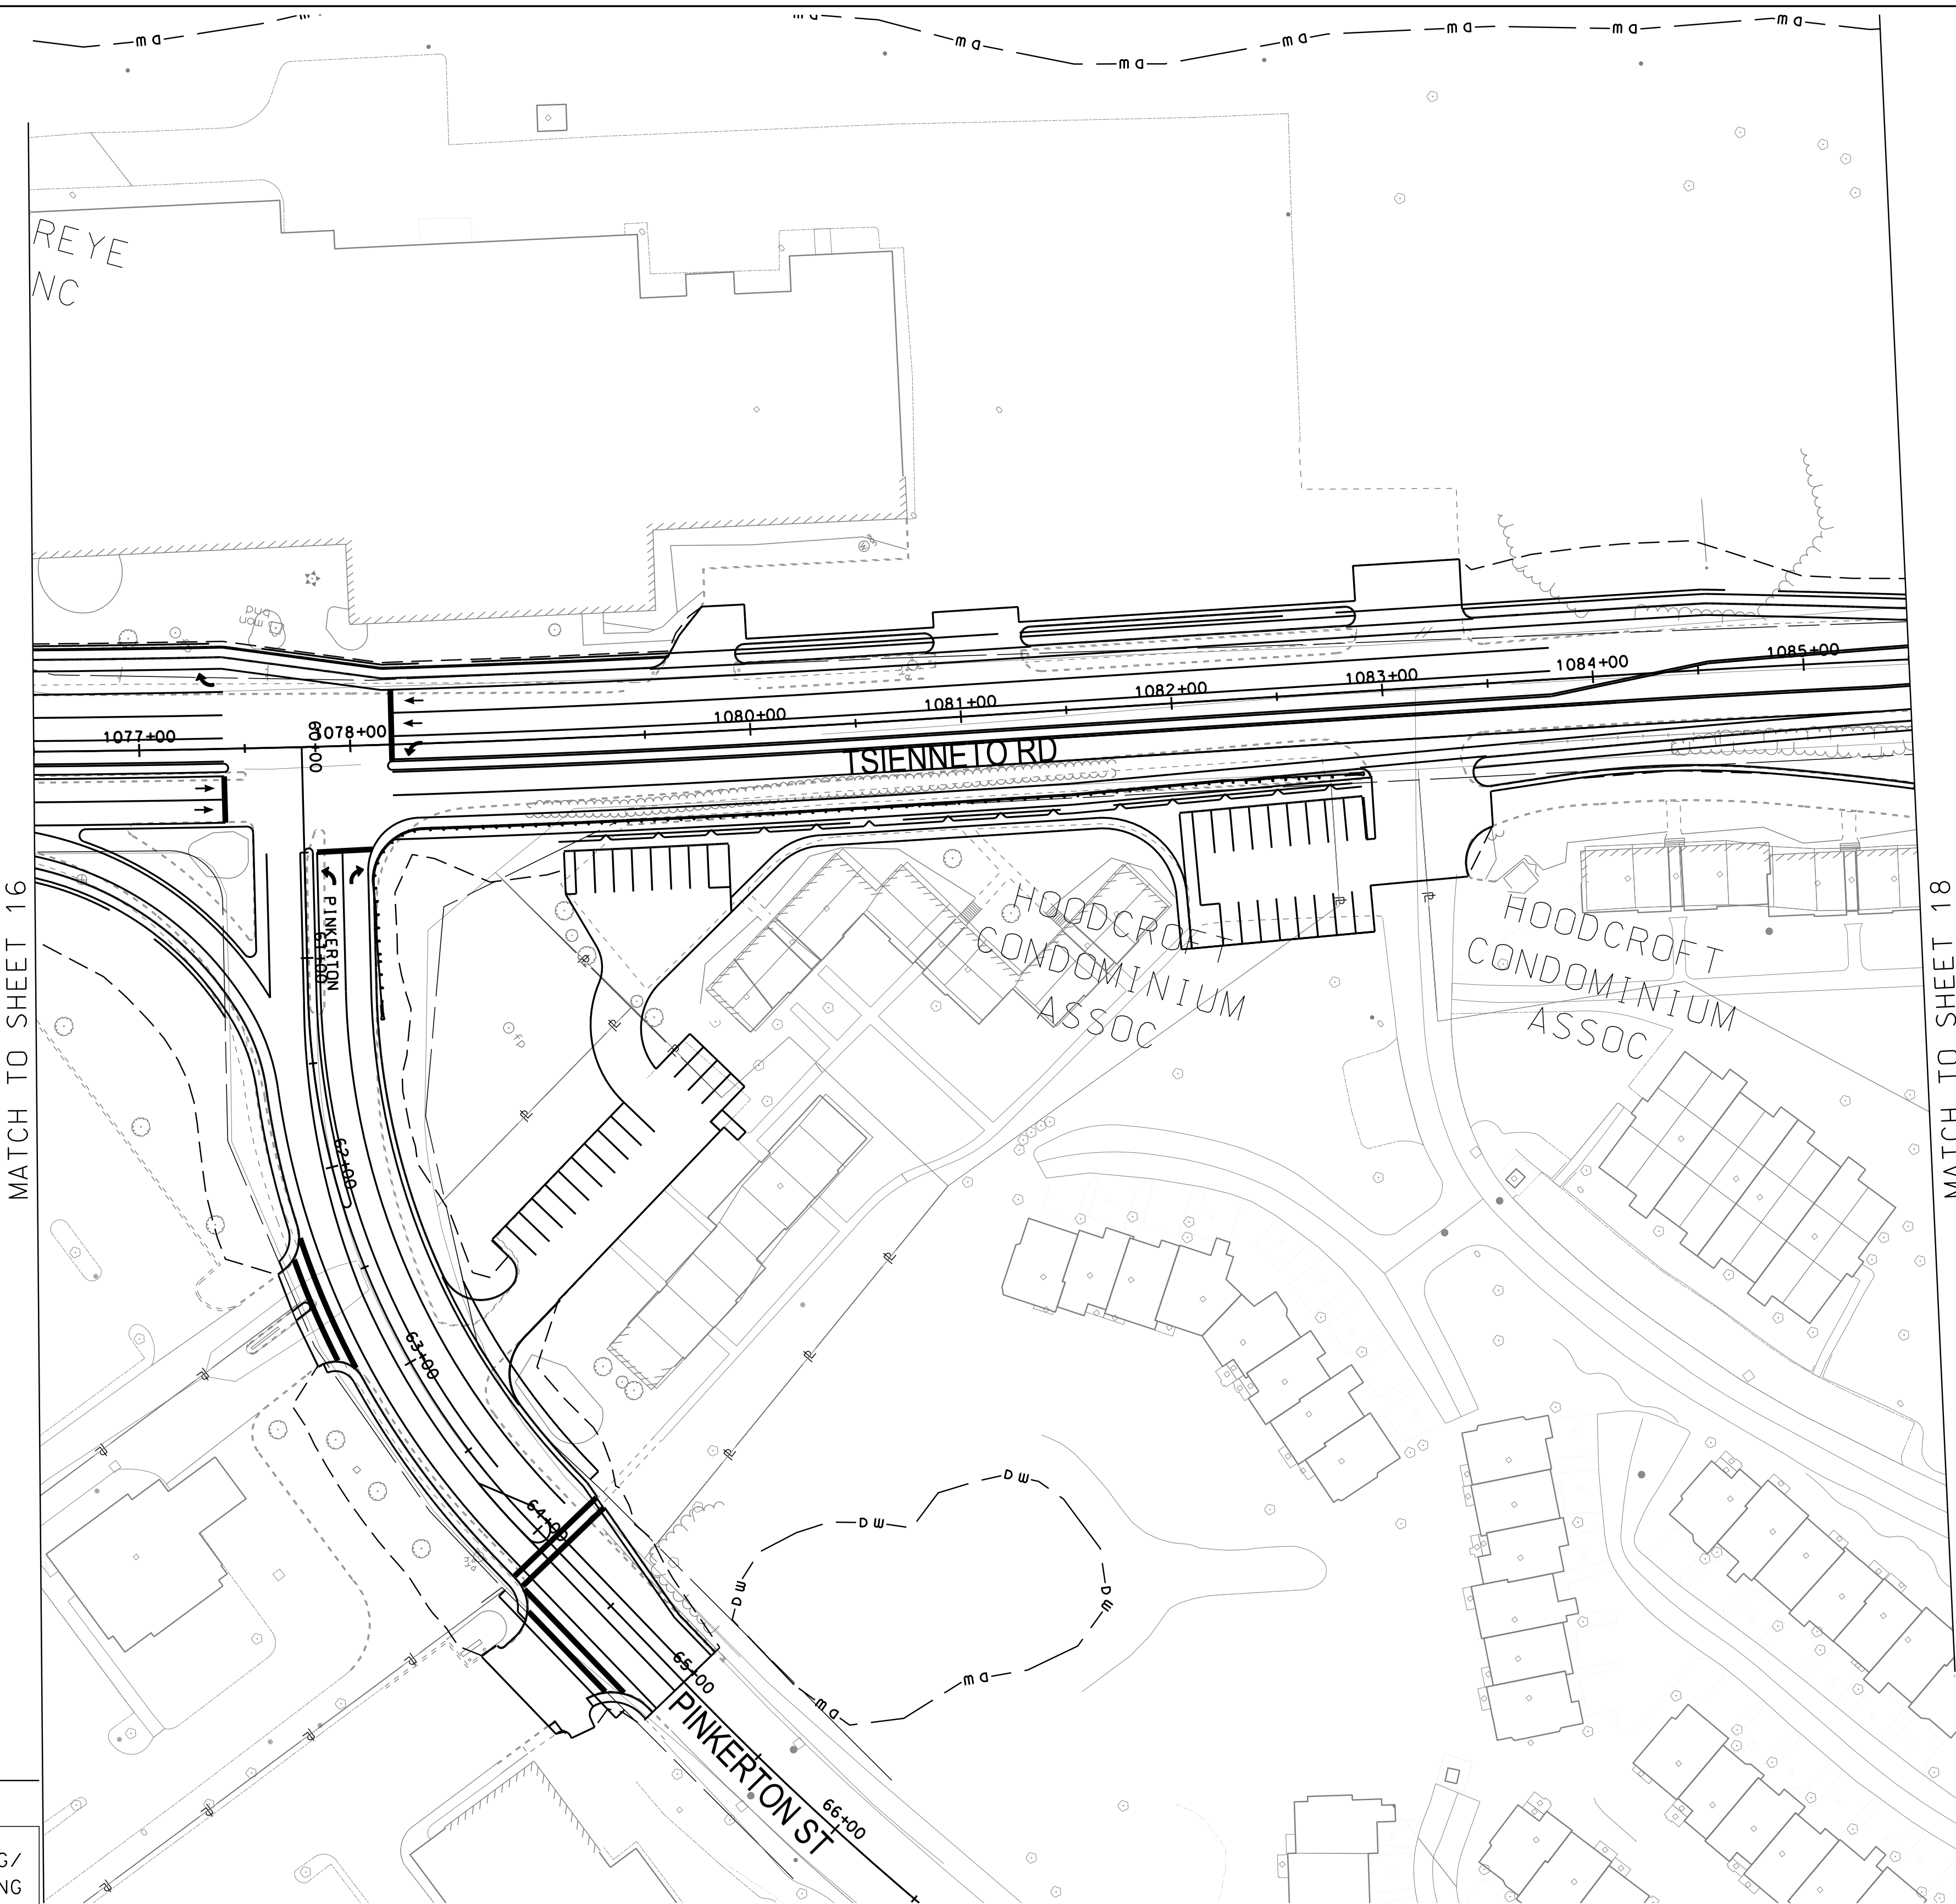

LEGEND

TYPE OF WETLAND IMPACT	SHADING/HATCHING
NEW HAMPSHIRE WETLANDS BUREAU (PERMANENT NON-WETLAND)	
NEW HAMPSHIRE WETLANDS BUREAU & ARMY CORP OF ENGINEERS (PERMANENT WETLAND)	

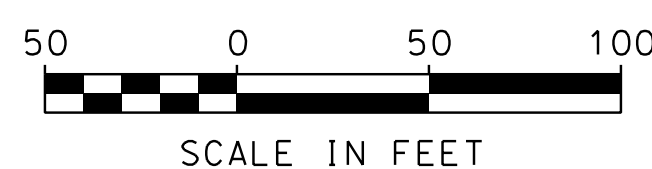

STATE OF NEW HAMPSHIRE			
DEPARTMENT OF TRANSPORTATION • BUREAU OF HIGHWAY DESIGN			
WETLAND IMPACT PLAN			
DGN	STATE PROJECT NO.	SHEET NO.	TOTAL SHEETS
13065WETL	13065	17	25

REVISIONS AFTER PROPOSAL

STATION

STATION

DATE

NUMBER

DATE 09/21/2018

DATE 09/21/2018

SDR PROCESSED

NEW DESIGN EMM

SHEET CHECKED NCF

AS BUILT DETAILS

DATE

DATE

DATE

DATE

DATE

DESCRIPTION

NUMBER	DATE	STATION	STATION	DESCRIPTION

DATE	DATE
DATE	DATE
DATE	DATE

DATE

DATE

DATE



DATE


DATE

DESCRIPTION

NUMBER	DATE	STATION	STATION	DESCRIPTION

LEGEND

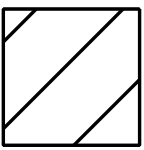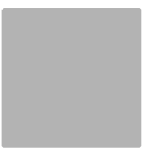
TYPE OF WETLAND IMPACT	SHADING/HATCHING
NEW HAMPSHIRE WETLANDS BUREAU (PERMANENT NON-WETLAND)	
NEW HAMPSHIRE WETLANDS BUREAU & ARMY CORP OF ENGINEERS (PERMANENT WETLAND)	

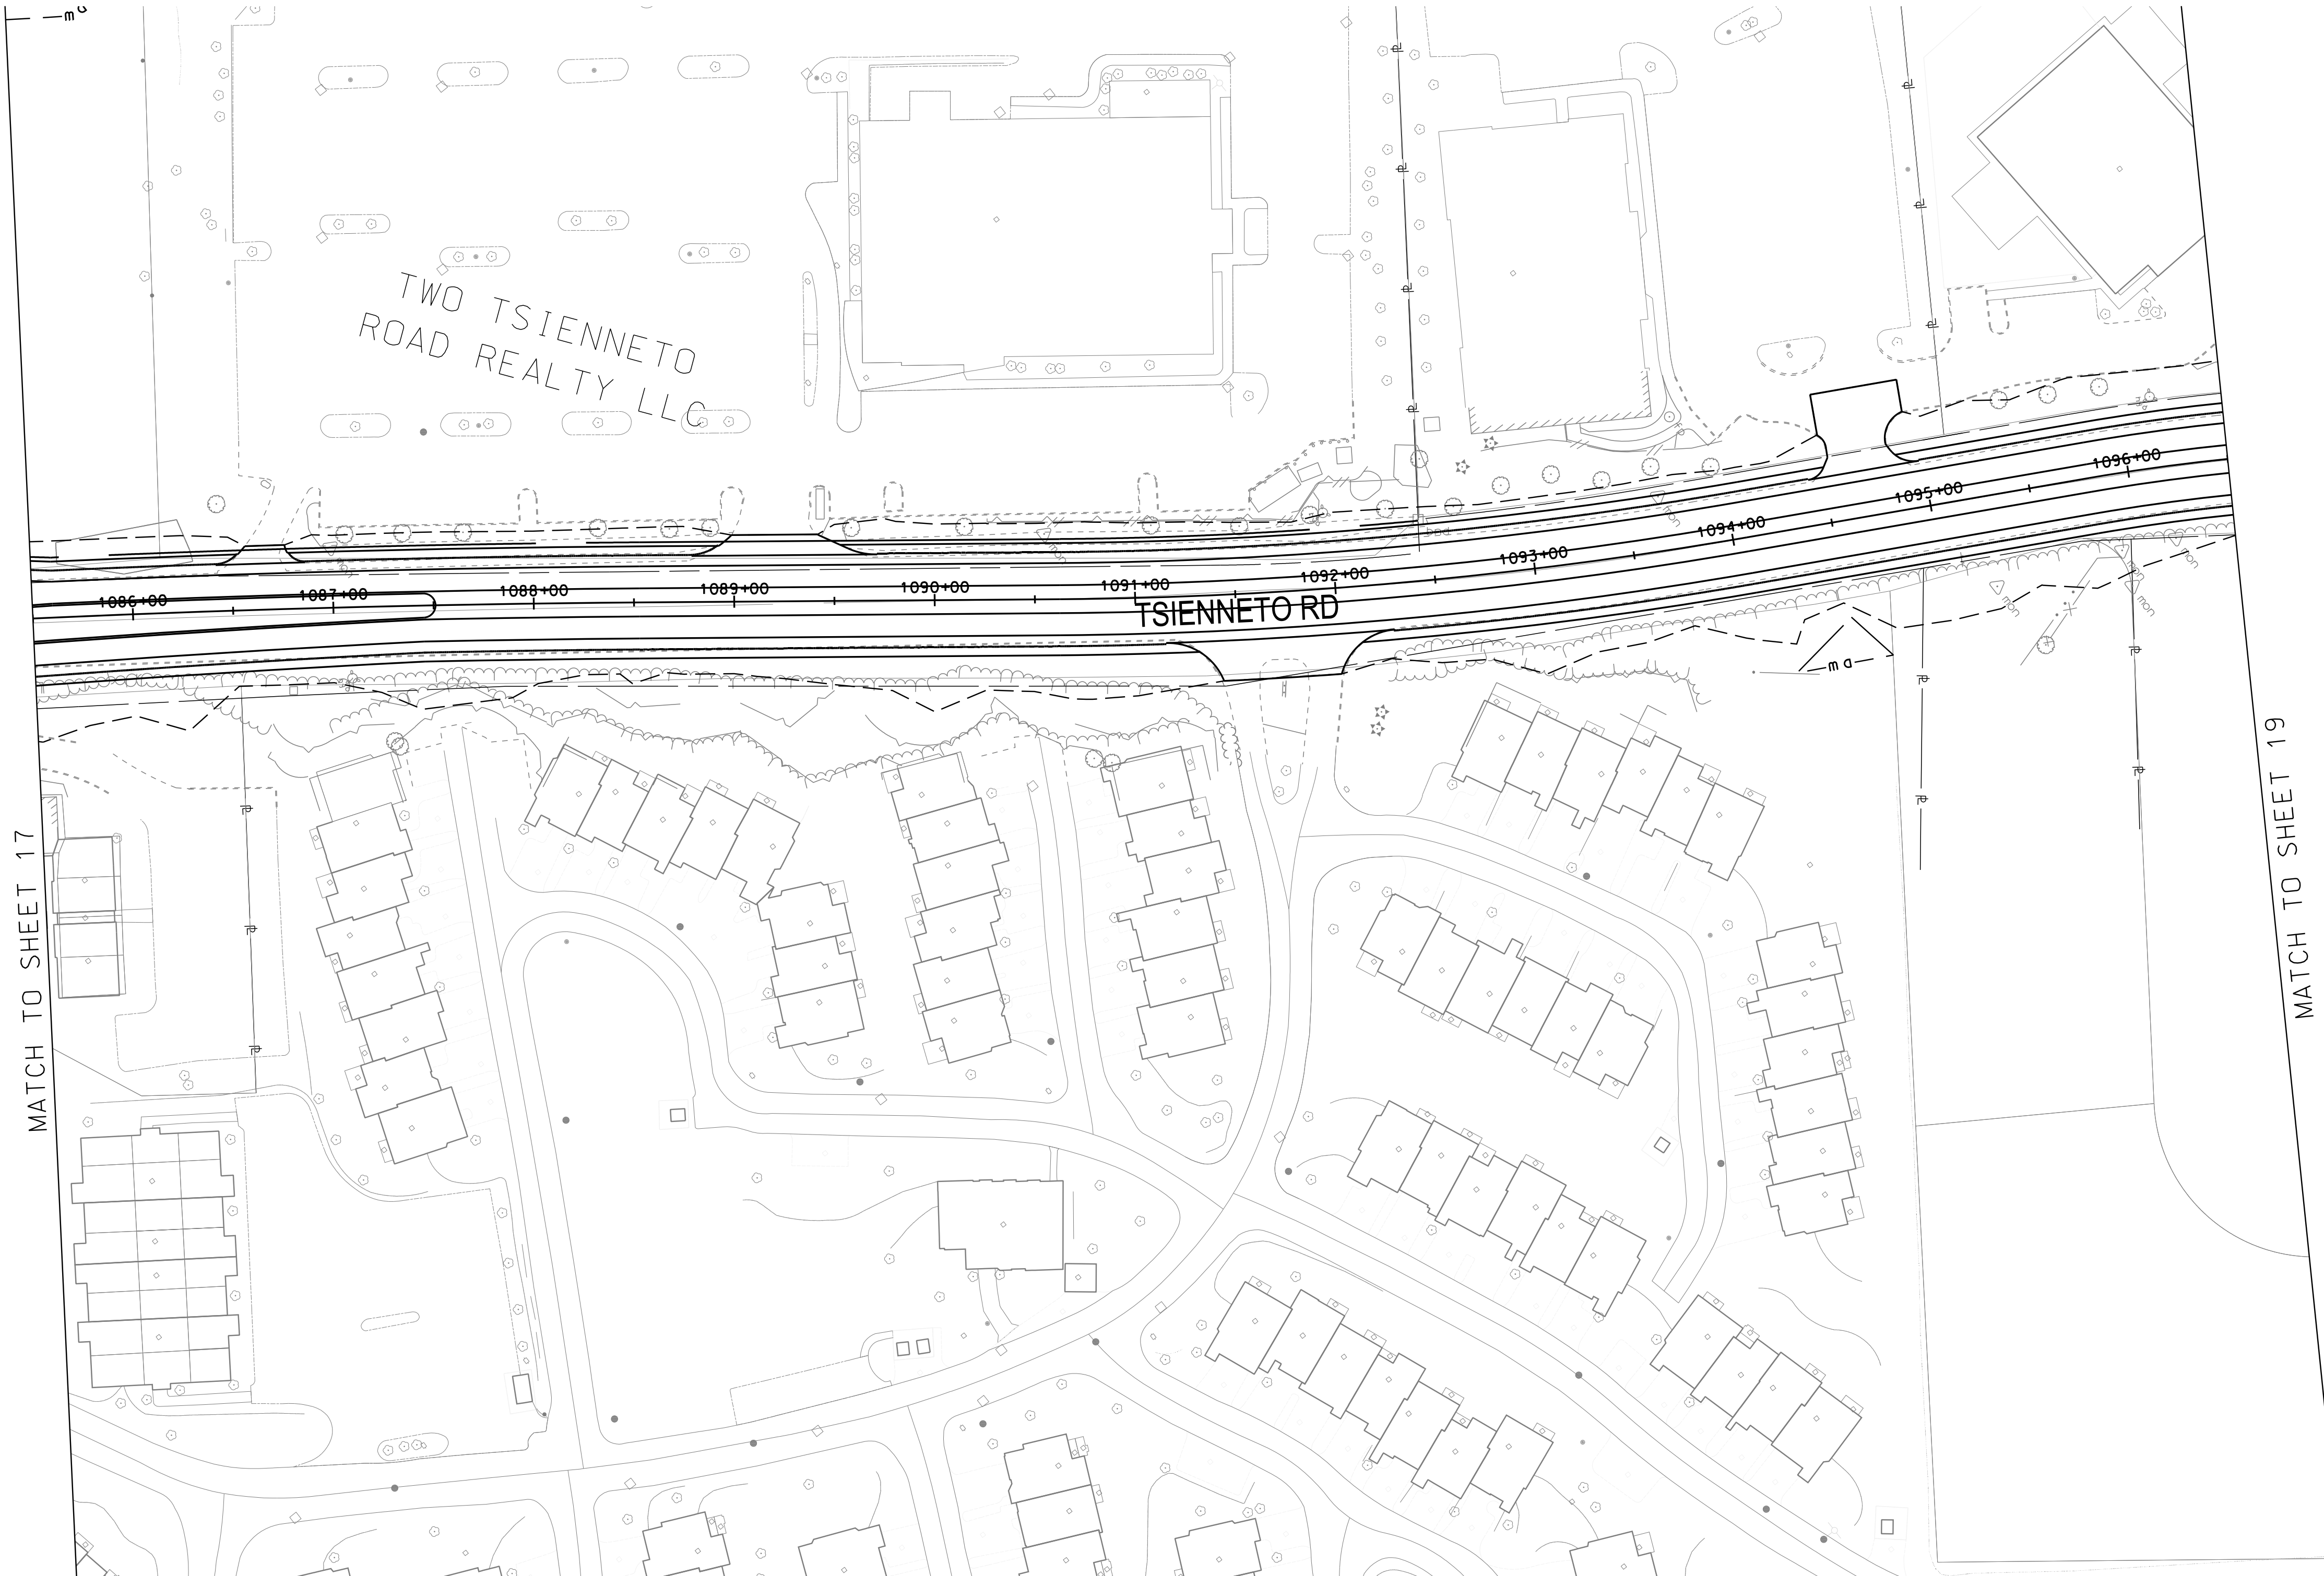

STATE OF NEW HAMPSHIRE			
DEPARTMENT OF TRANSPORTATION • BUREAU OF HIGHWAY DESIGN			
WETLAND IMPACT PLAN			
DGN	STATE PROJECT NO.	SHEET NO.	TOTAL SHEETS
13065WETL	13065	18	25

SDR PROCESSED	DATE	09/21/2018
NEW DESIGN	DATE	09/21/2018
SHEET CHECKED	DATE	09/21/2018
AS BUILT DETAILS	DATE	

REVISIONS AFTER PROPOSAL	DESCRIPTION
NUMBER	STATION
DATE	

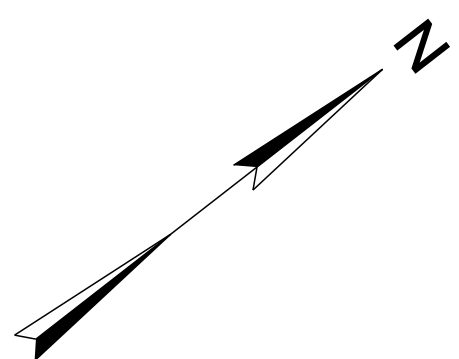


MATCH TO SHEET 18

MATCH TO SHEET 20

LEGEND

TYPE OF WETLAND IMPACT	SHADING/HATCHING
NEW HAMPSHIRE WETLANDS BUREAU (PERMANENT NON-WETLAND)	
NEW HAMPSHIRE WETLANDS BUREAU & ARMY CORP OF ENGINEERS (PERMANENT WETLAND)	

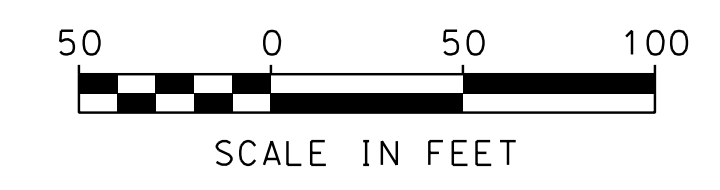


STATE OF NEW HAMPSHIRE			
DEPARTMENT OF TRANSPORTATION • BUREAU OF HIGHWAY DESIGN			
WETLAND IMPACT PLAN			
DGN	STATE PROJECT NO.	SHEET NO.	TOTAL SHEETS
13065WETL	13065	19	25


LEGEND

TYPE OF WETLAND IMPACT	SHADING/HATCHING
NEW HAMPSHIRE WETLANDS BUREAU (PERMANENT NON-WETLAND)	
NEW HAMPSHIRE WETLANDS BUREAU & ARMY CORP OF ENGINEERS (PERMANENT WETLAND)	



REVISIONS AFTER PROPOSAL		STATION	DESCRIPTION
SDR PROCESSED	DATE		
NEW DESIGN	DATE	09/21/2018	
SHEET CHECKED	DATE	09/21/2018	
AS BUILT DETAILS	DATE		

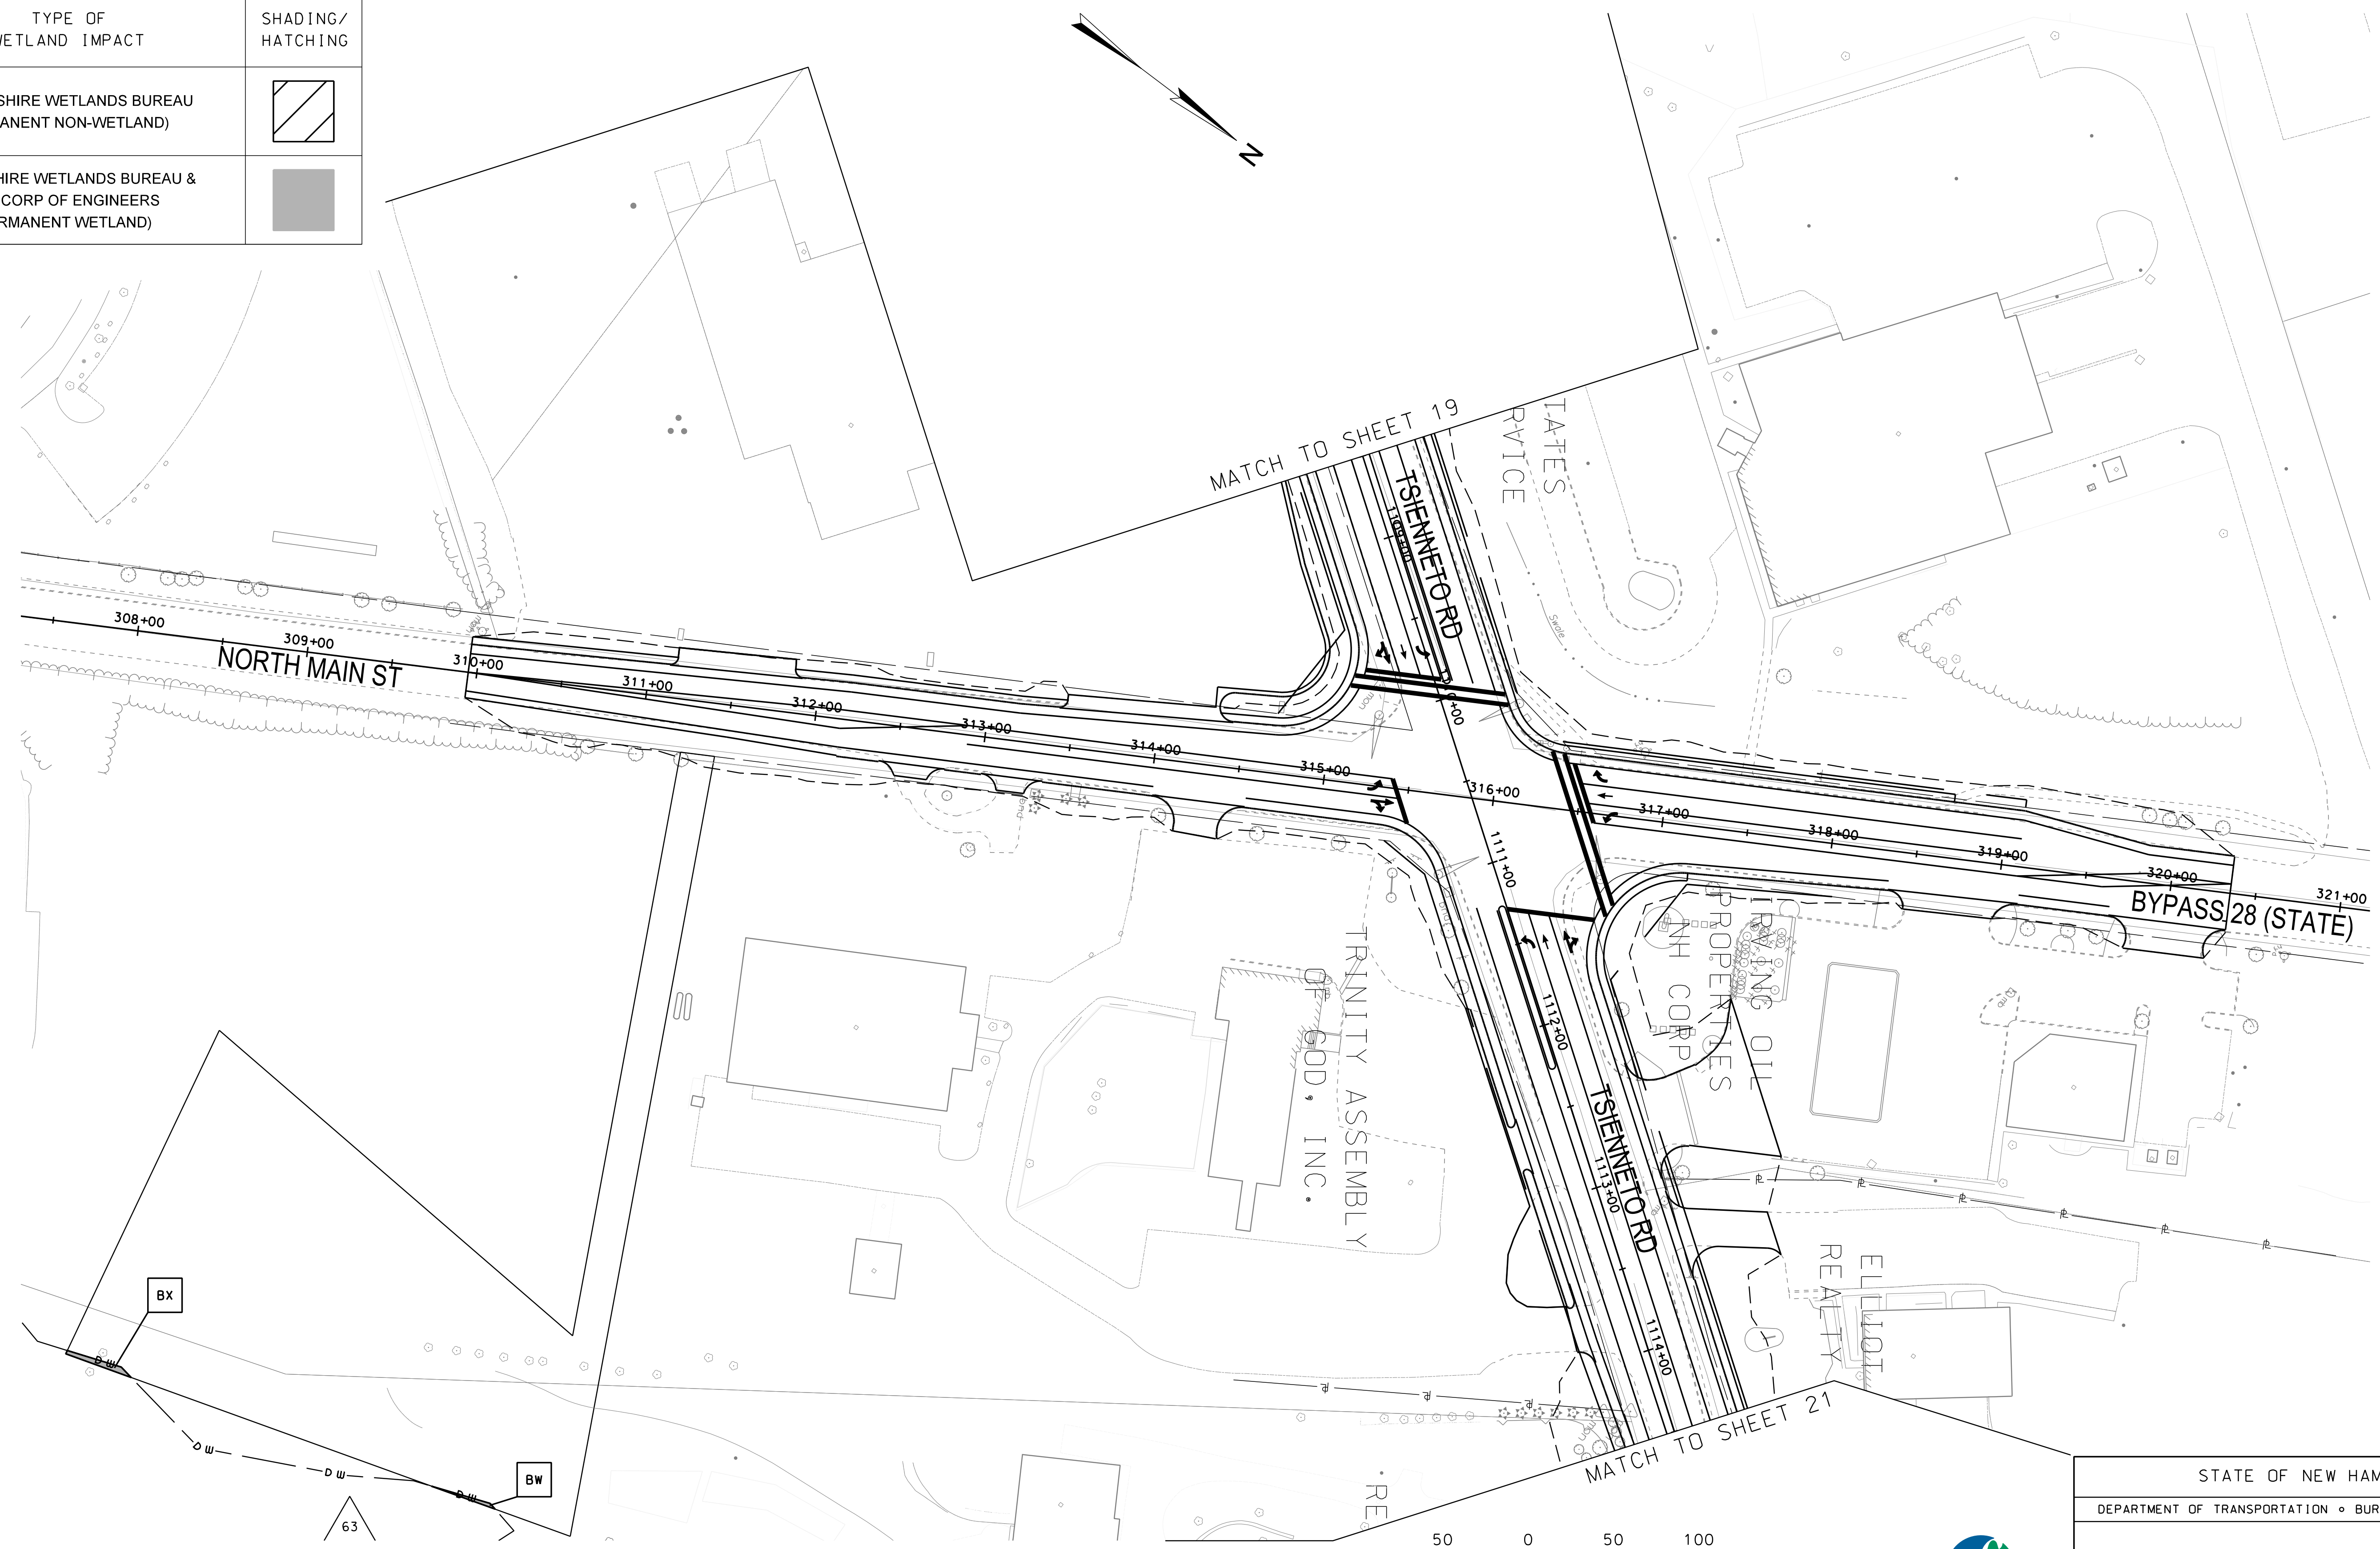

STATE OF NEW HAMPSHIRE			
DEPARTMENT OF TRANSPORTATION • BUREAU OF HIGHWAY DESIGN			
WETLAND IMPACT PLAN			
DGN	STATE PROJECT NO.	SHEET NO.	TOTAL SHEETS
13065WETL	13065	20	25

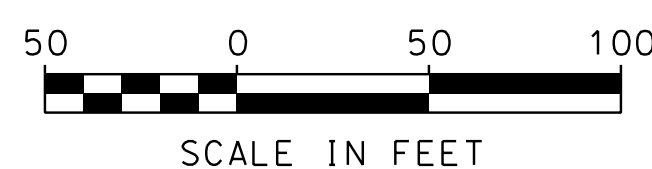


LEGEND

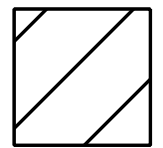TYPE OF WETLAND IMPACT	SHADING/HATCHING
NEW HAMPSHIRE WETLANDS BUREAU (PERMANENT NON-WETLAND)	
NEW HAMPSHIRE WETLANDS BUREAU & ARMY CORP OF ENGINEERS (PERMANENT WETLAND)	


REVISIONS AFTER PROPOSAL		STATION	DESCRIPTION
NUMBER	DATE		

SDR PROCESSED	DATE
NEW DESIGN	09/21/2018
SHEET CHECKED	09/21/2018
AS BUILT DETAILS	

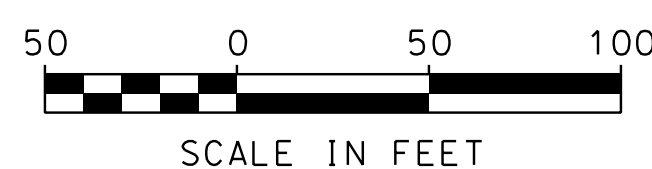


STATE OF NEW HAMPSHIRE			
DEPARTMENT OF TRANSPORTATION • BUREAU OF HIGHWAY DESIGN			
WETLAND IMPACT PLAN			
DGN	STATE PROJECT NO.	SHEET NO.	TOTAL SHEETS
13065WETL	13065	21	25

SDR PROCESSED	DATE	09/21/2018	STATION	
NEW DESIGN	DATE	09/21/2018	STATION	
SHEET CHECKED	DATE	09/21/2018	STATION	
AS BUILT DETAILS	DATE		STATION	
EMM	NUMBER		DESCRIPTION	
NGF				

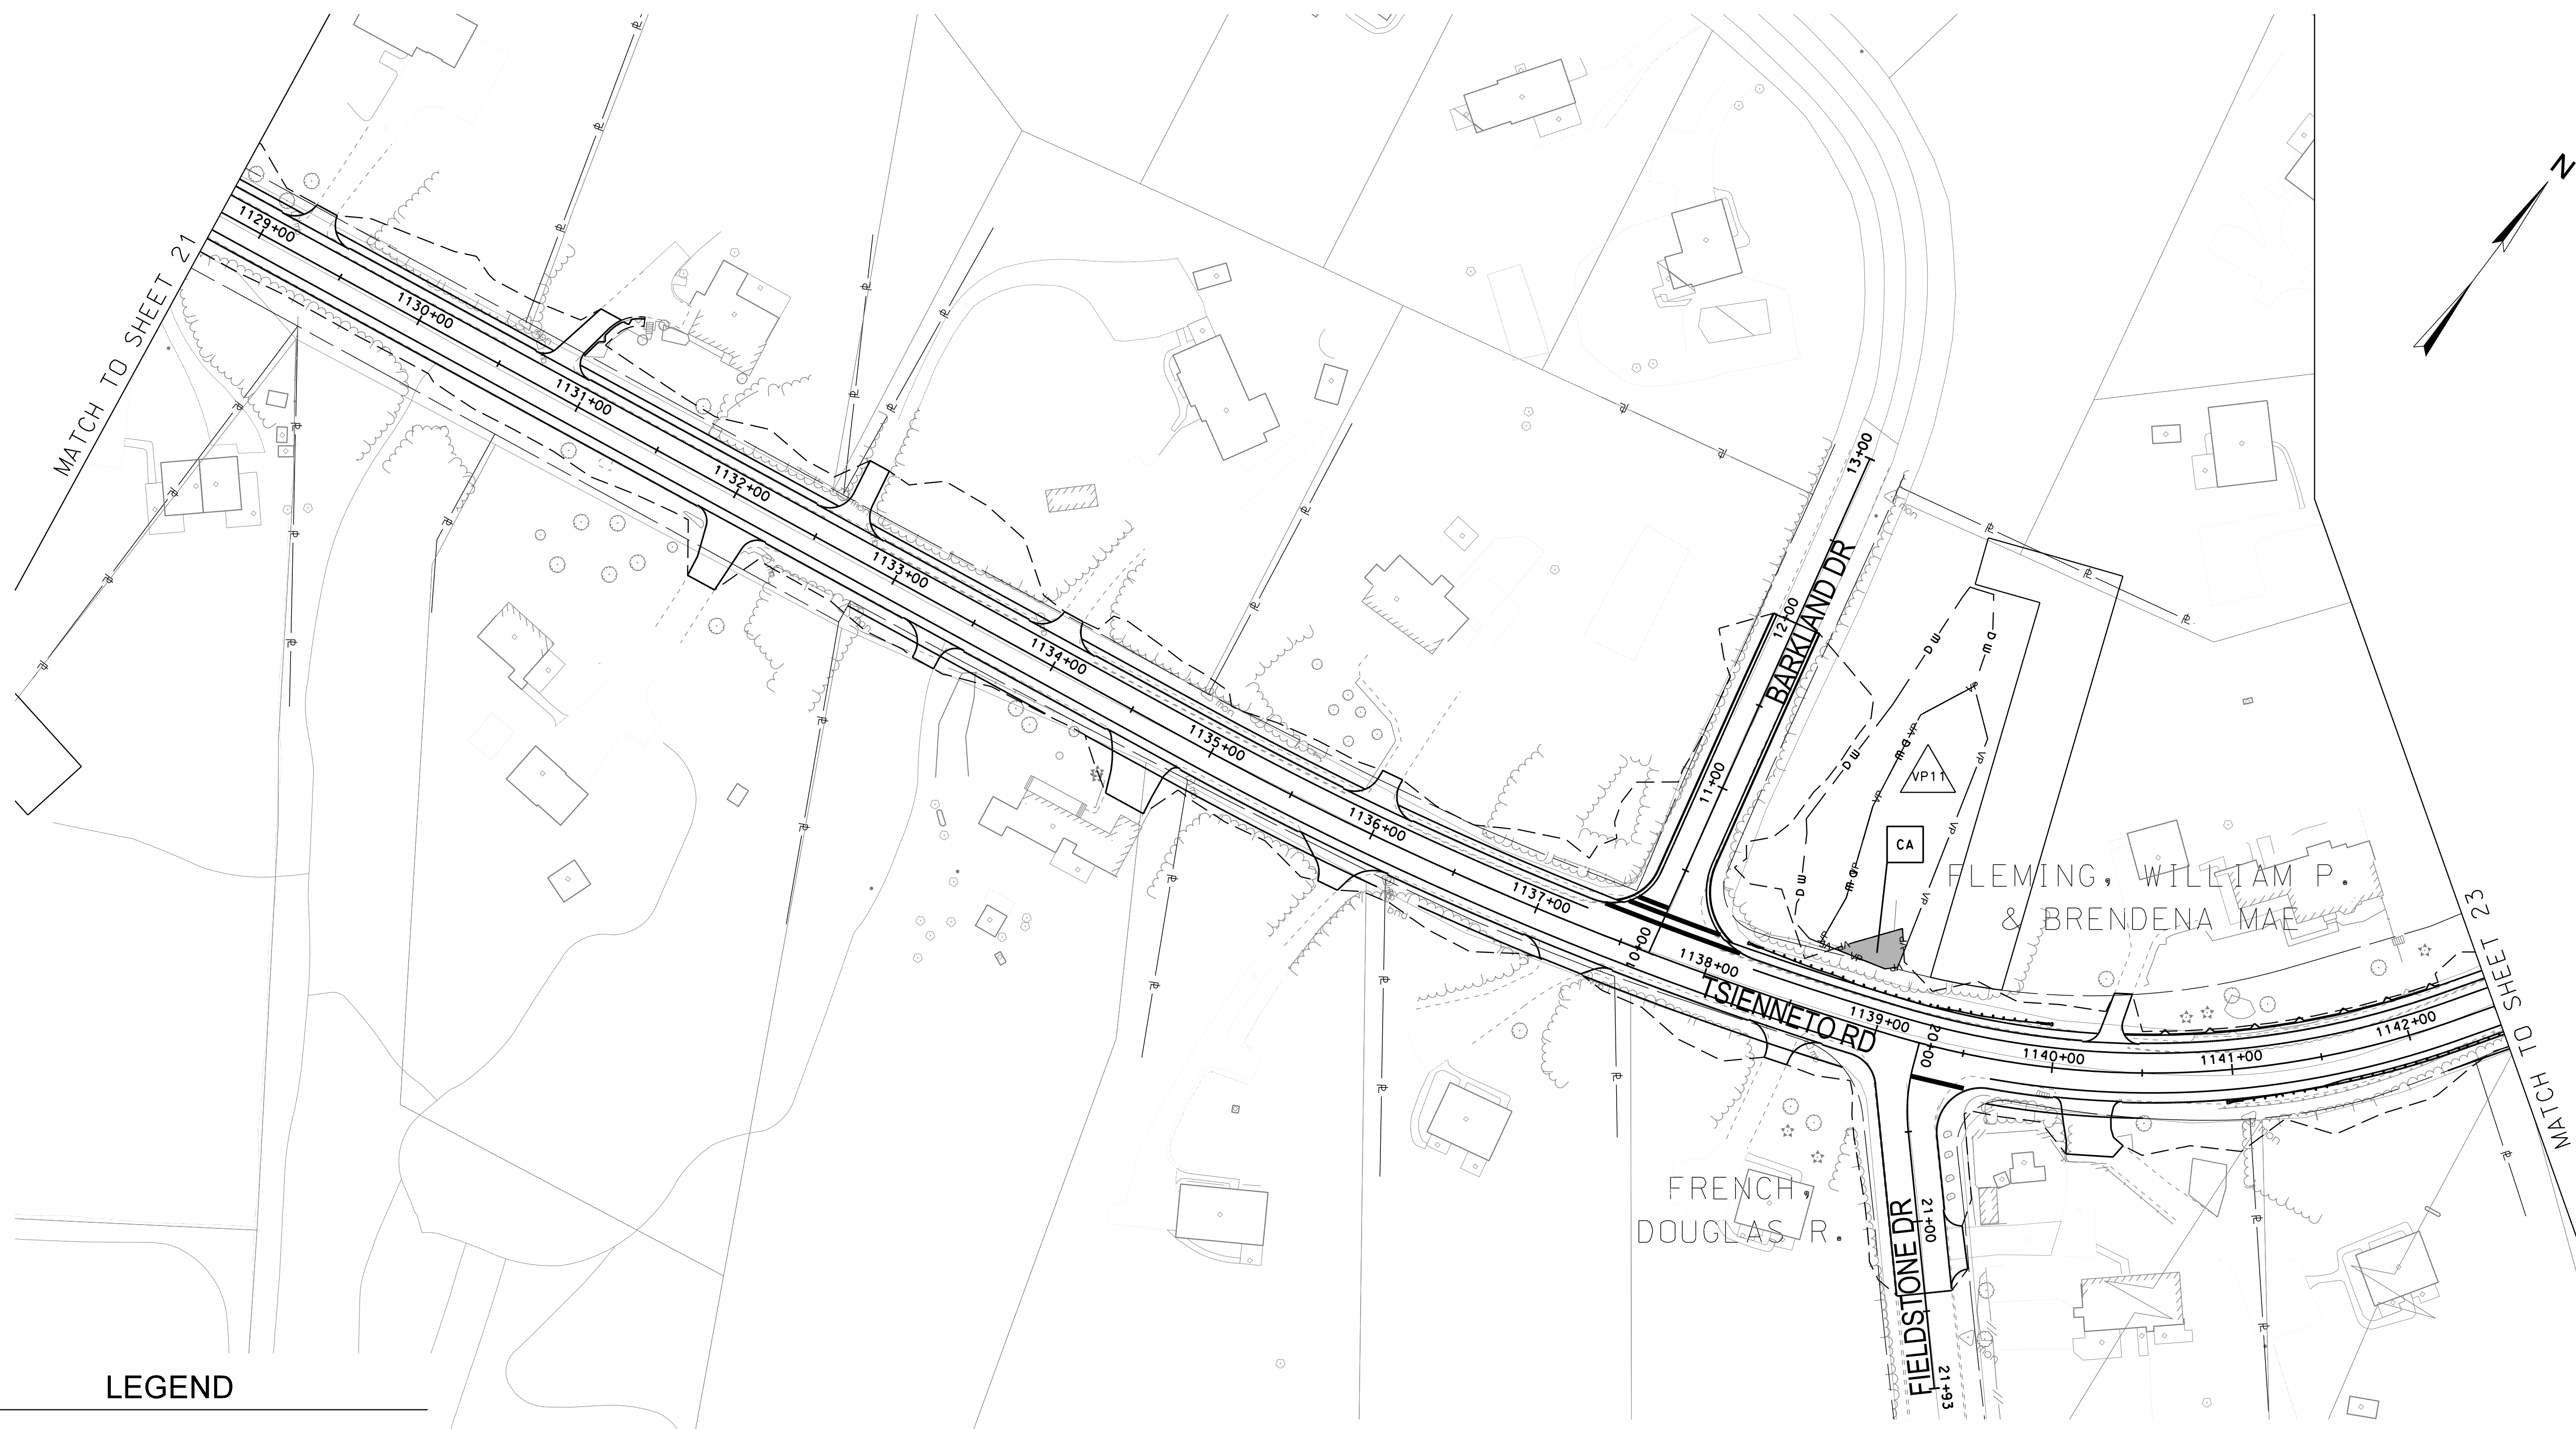

LEGEND

TYPE OF WETLAND IMPACT	SHADING/HATCHING
NEW HAMPSHIRE WETLANDS BUREAU (PERMANENT NON-WETLAND)	
NEW HAMPSHIRE WETLANDS BUREAU & ARMY CORP OF ENGINEERS (PERMANENT WETLAND)	

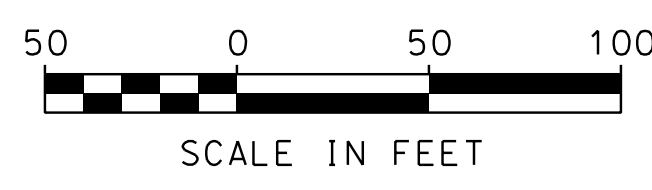

STATE OF NEW HAMPSHIRE			
DEPARTMENT OF TRANSPORTATION • BUREAU OF HIGHWAY DESIGN			
WETLAND IMPACT PLAN			
DGN	STATE PROJECT NO.	SHEET NO.	TOTAL SHEETS
13065WETL	13065	22	25


67
CON

LEGEND

TYPE OF WETLAND IMPACT	SHADING/HATCHING
NEW HAMPSHIRE WETLANDS BUREAU (PERMANENT NON-WETLAND)	
NEW HAMPSHIRE WETLANDS BUREAU & ARMY CORP OF ENGINEERS (PERMANENT WETLAND)	

REVISIONS AFTER PROPOSAL		STATION	DESCRIPTION
NUMBER	DATE		


SDR PROCESSED	DATE	DATE	DATE
NEW DESIGN	09/21/2018		
SHEET CHECKED	09/21/2018		
AS BUILT DETAILS			

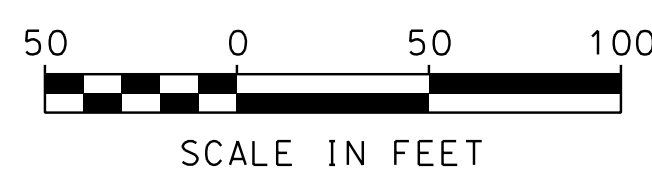

STATE OF NEW HAMPSHIRE			
DEPARTMENT OF TRANSPORTATION • BUREAU OF HIGHWAY DESIGN			
WETLAND IMPACT PLAN			
DGN	STATE PROJECT NO.	SHEET NO.	TOTAL SHEETS
13065WETL	13065	23	25


SDR PROCESSED	DATE	09/21/2018
NEW DESIGN	DATE	09/21/2018
SHEET CHECKED	DATE	09/21/2018
AS BUILT DETAILS	DATE	

REVISIONS AFTER PROPOSAL	STATION	DESCRIPTION

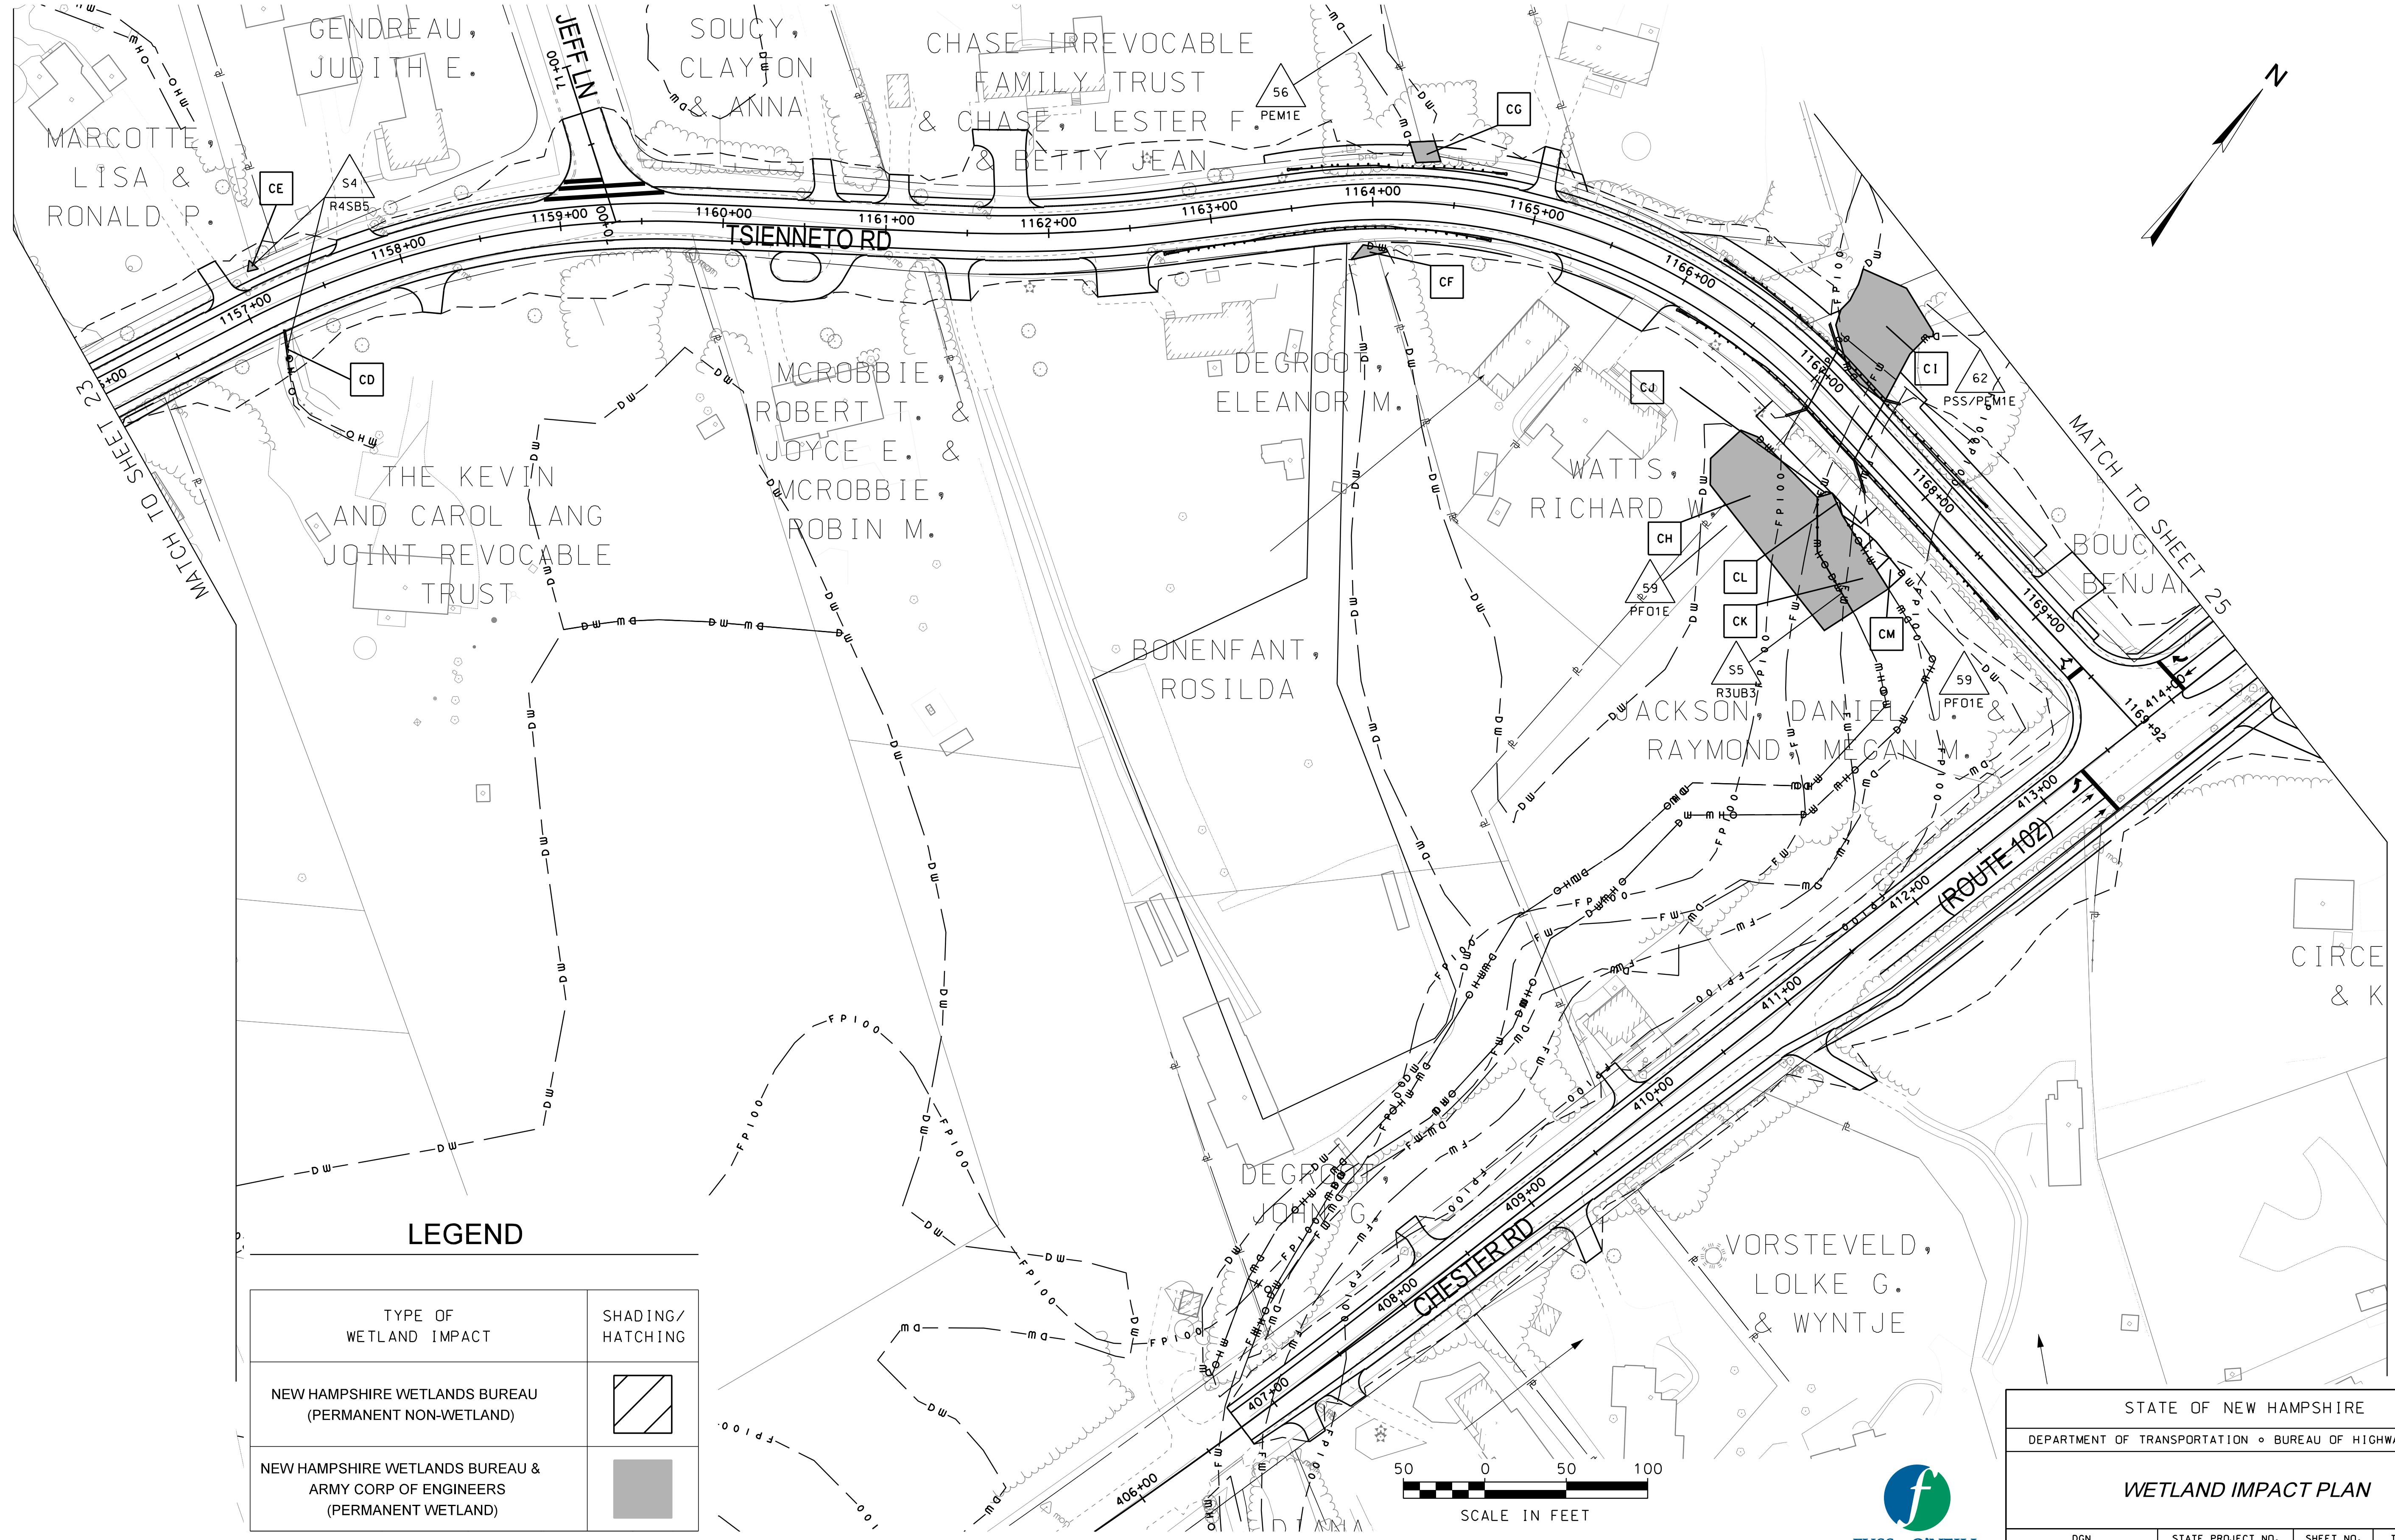

LEGEND


TYPE OF WETLAND IMPACT	SHADING/HATCHING
NEW HAMPSHIRE WETLANDS BUREAU (PERMANENT NON-WETLAND)	
NEW HAMPSHIRE WETLANDS BUREAU & ARMY CORP OF ENGINEERS (PERMANENT WETLAND)	

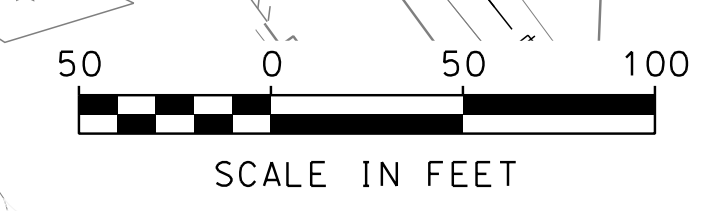

STATE OF NEW HAMPSHIRE			
DEPARTMENT OF TRANSPORTATION • BUREAU OF HIGHWAY DESIGN			
WETLAND IMPACT PLAN			
DGN	STATE PROJECT NO.	SHEET NO.	TOTAL SHEETS
13065WETL	13065	24	25


SDR PROCESSED		DATE	09/21/2018
NEW DESIGN		DATE	09/21/2018
SHEET CHECKED		DATE	09/21/2018
AS BUILT DETAILS		DATE	

REVISIONS AFTER PROPOSAL	STATION	DESCRIPTION

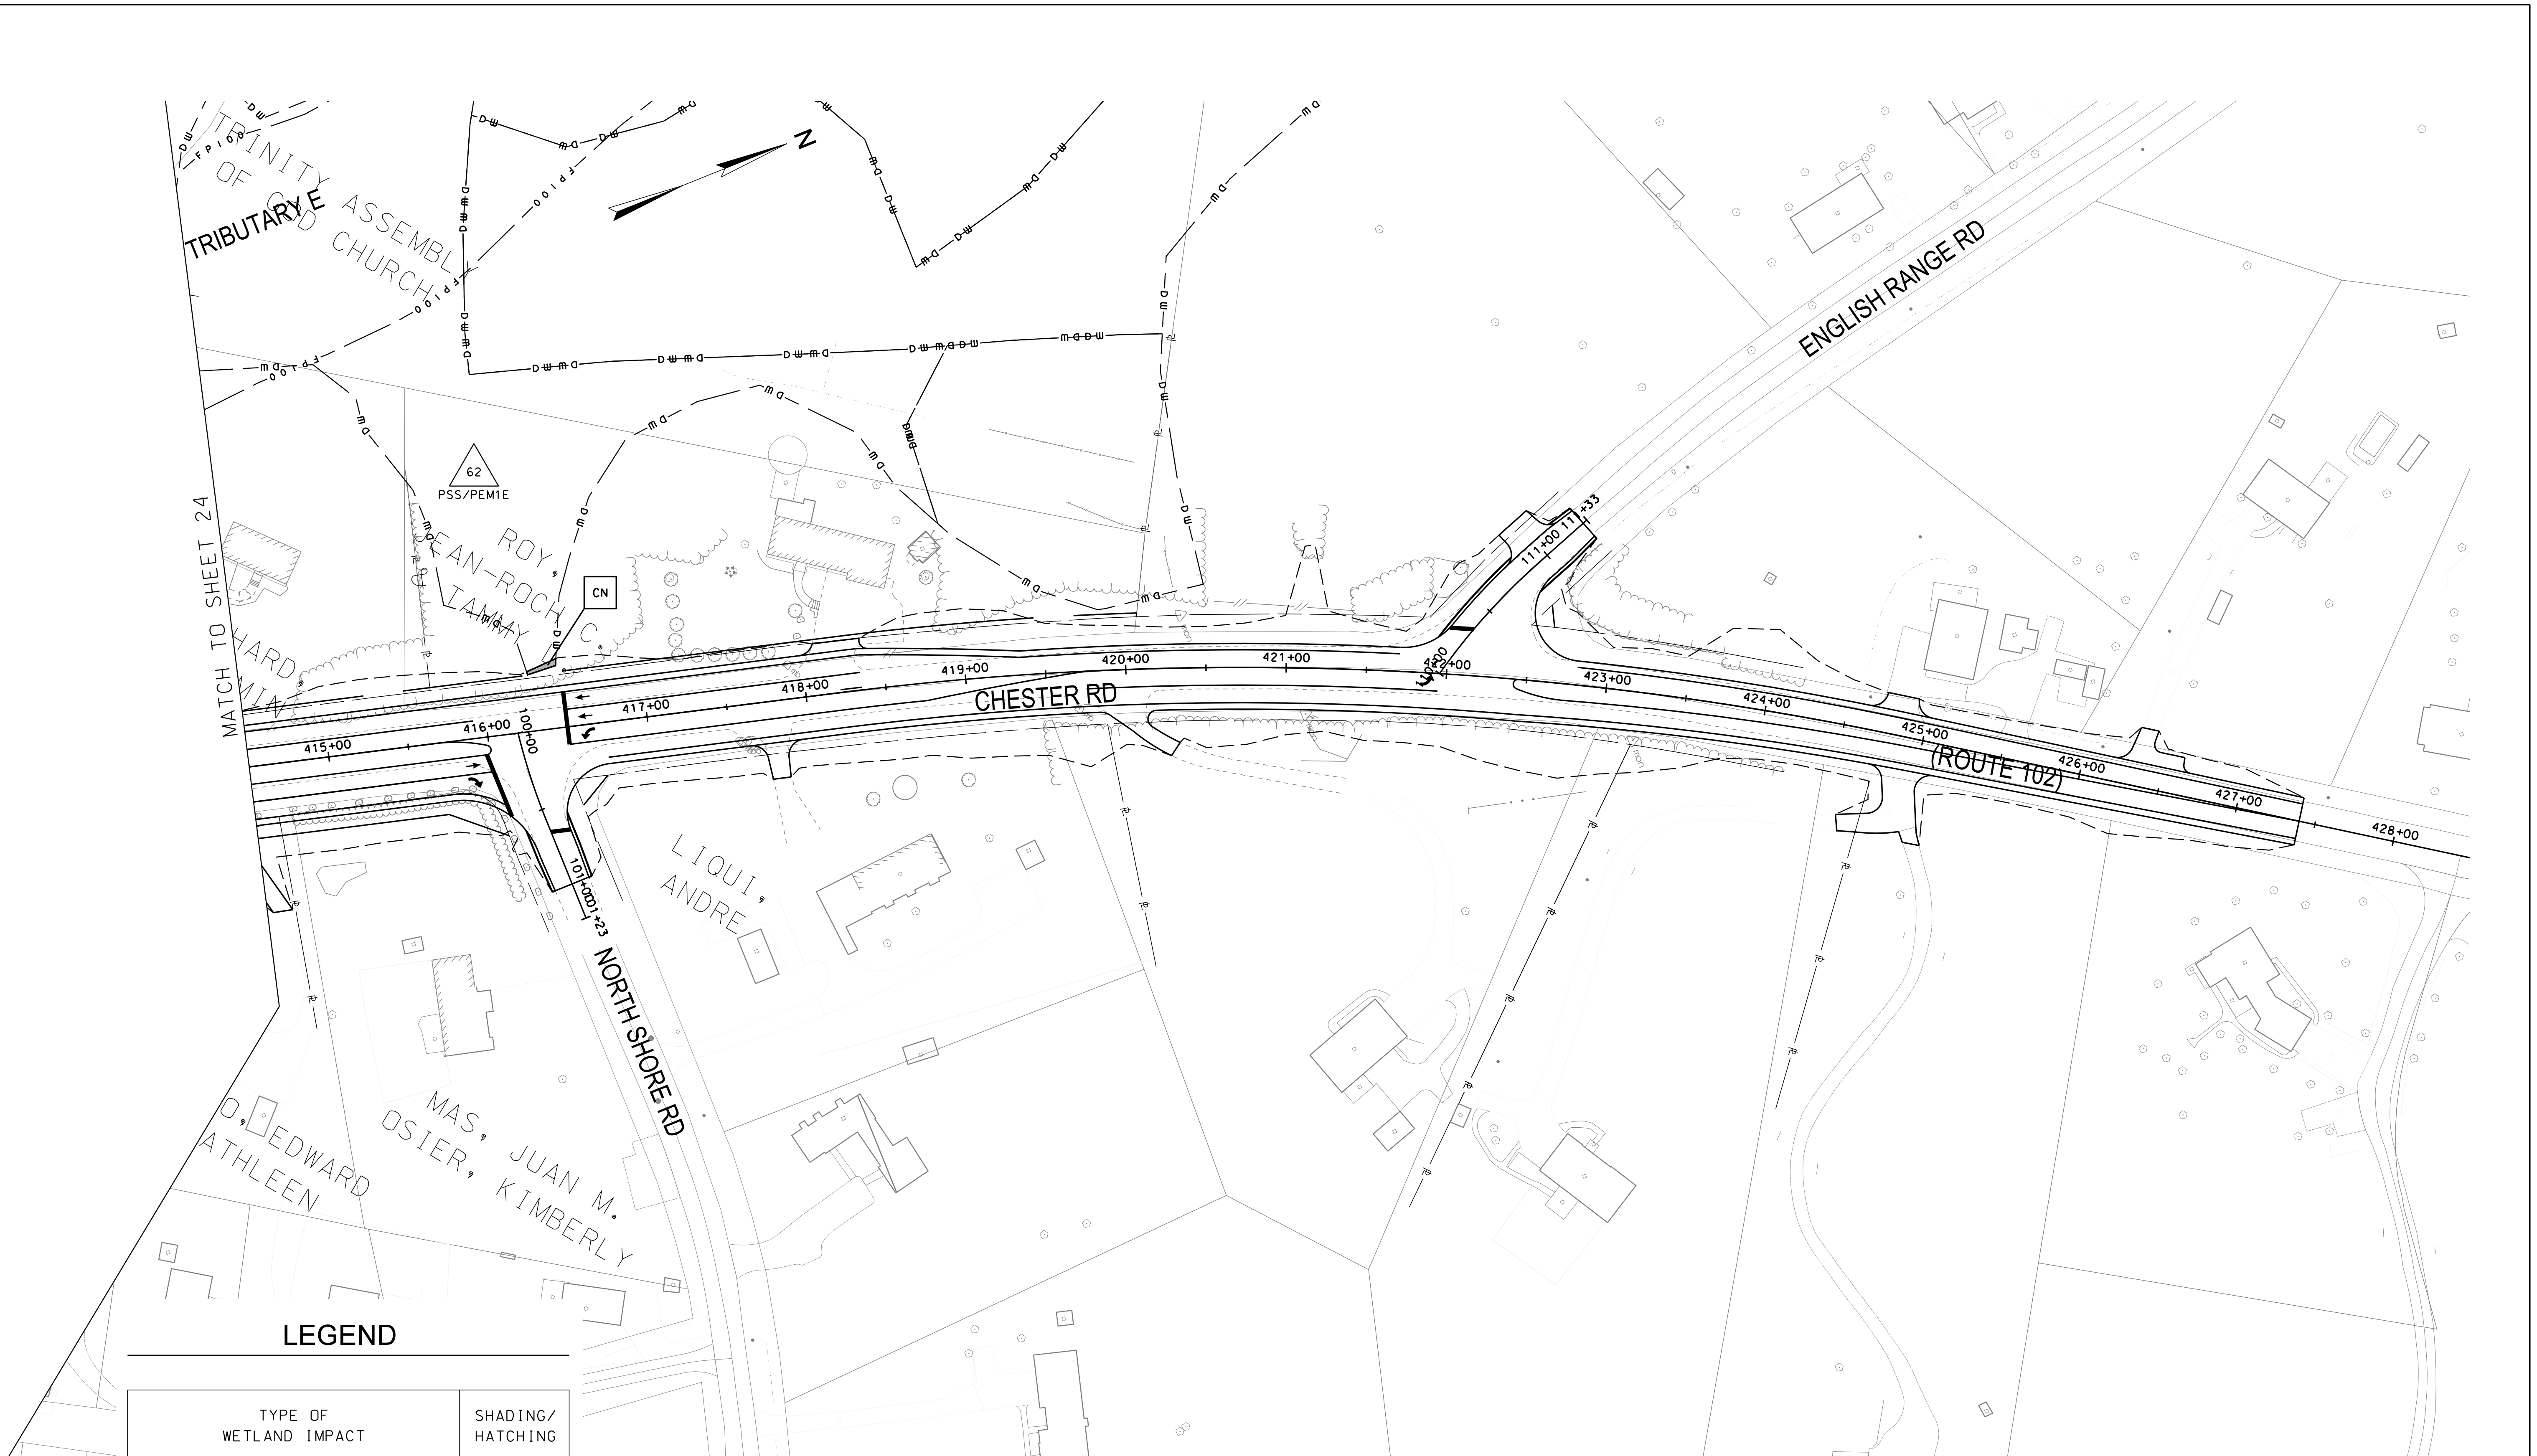

LEGEND

TYPE OF WETLAND IMPACT	SHADING/HATCHING
NEW HAMPSHIRE WETLANDS BUREAU (PERMANENT NON-WETLAND)	
NEW HAMPSHIRE WETLANDS BUREAU & ARMY CORP OF ENGINEERS (PERMANENT WETLAND)	

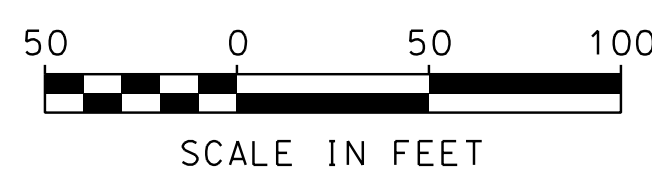

STATE OF NEW HAMPSHIRE			
DEPARTMENT OF TRANSPORTATION • BUREAU OF HIGHWAY DESIGN			
WETLAND IMPACT PLAN			
DGN	STATE PROJECT NO.	SHEET NO.	TOTAL SHEETS
13065WETL	13065	25	25