


WORKING GROUP MEETING #9 April 17, 2024

Alice Ave Roundabout US Route 3 / NH Route 28

Hooksett 29611

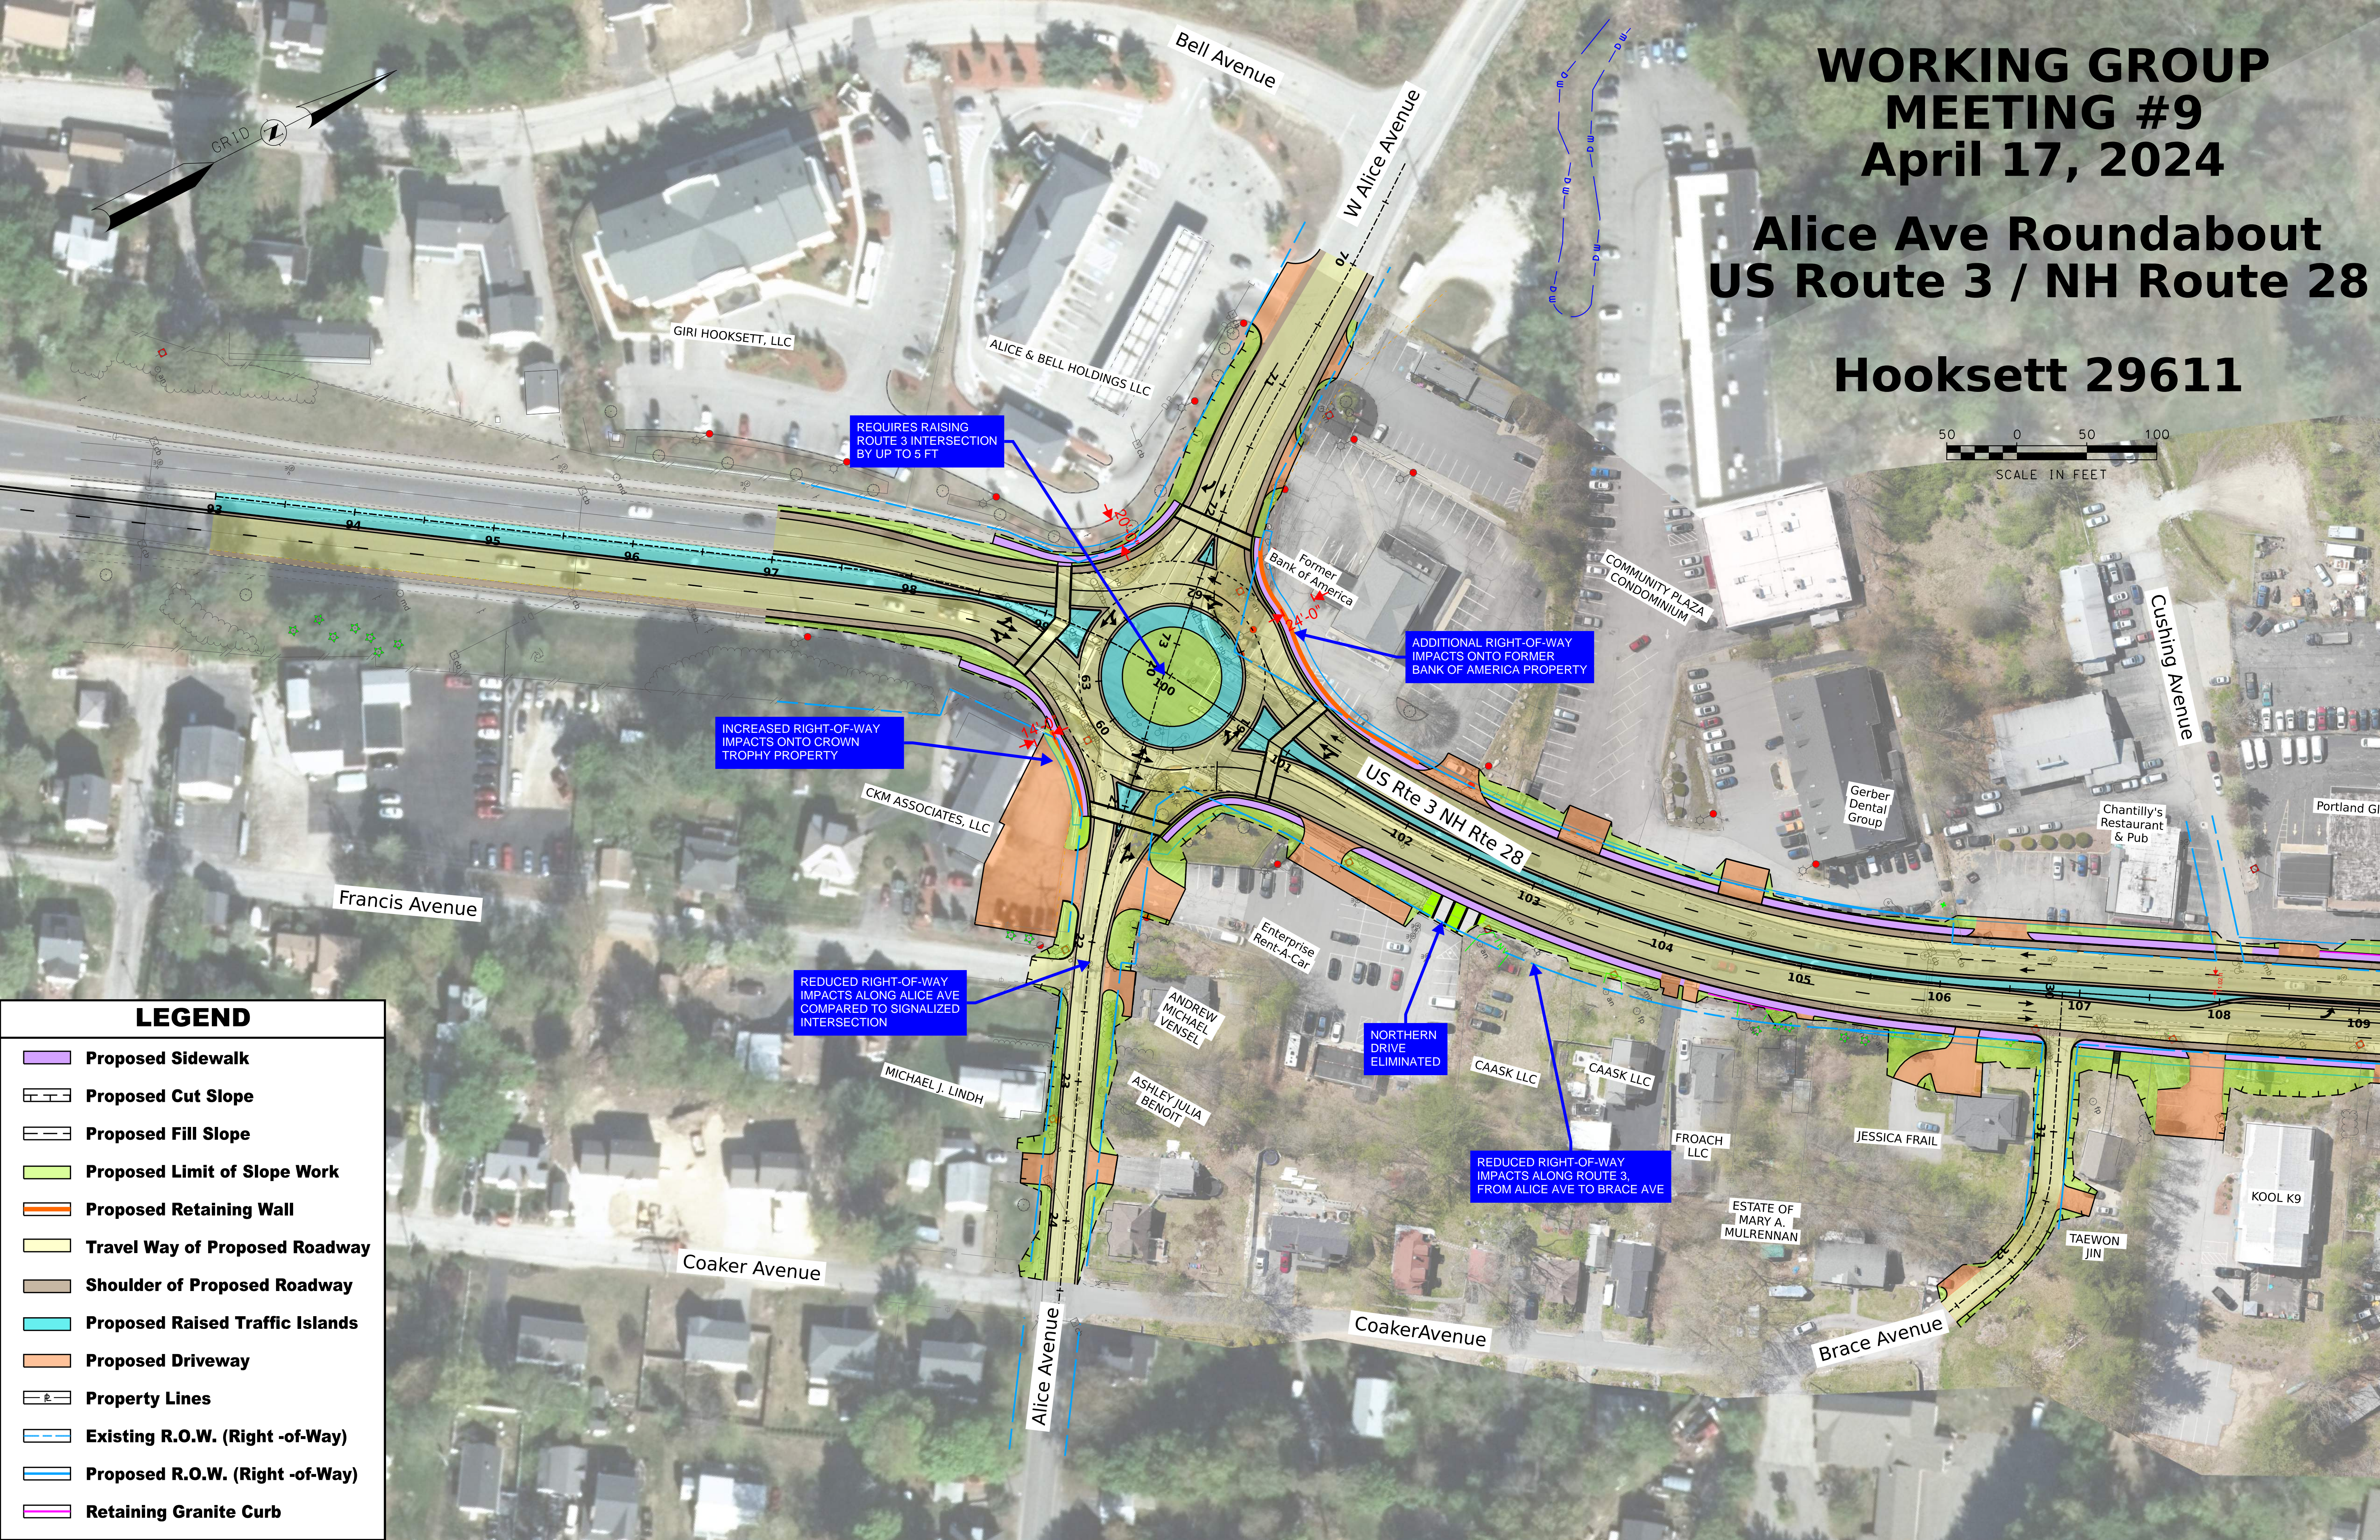

LEGEND

- Proposed Sidewalk
- Proposed Cut Slope
- Proposed Fill Slope
- Proposed Limit of Slope Work
- Proposed Retaining Wall
- Travel Way of Proposed Roadway
- Shoulder of Proposed Roadway
- Proposed Raised Traffic Islands
- Proposed Driveway
- Property Lines
- Existing R.O.W. (Right-of-Way)
- Proposed R.O.W. (Right-of-Way)
- Retaining Granite Curb