


APPENDIX 8-3

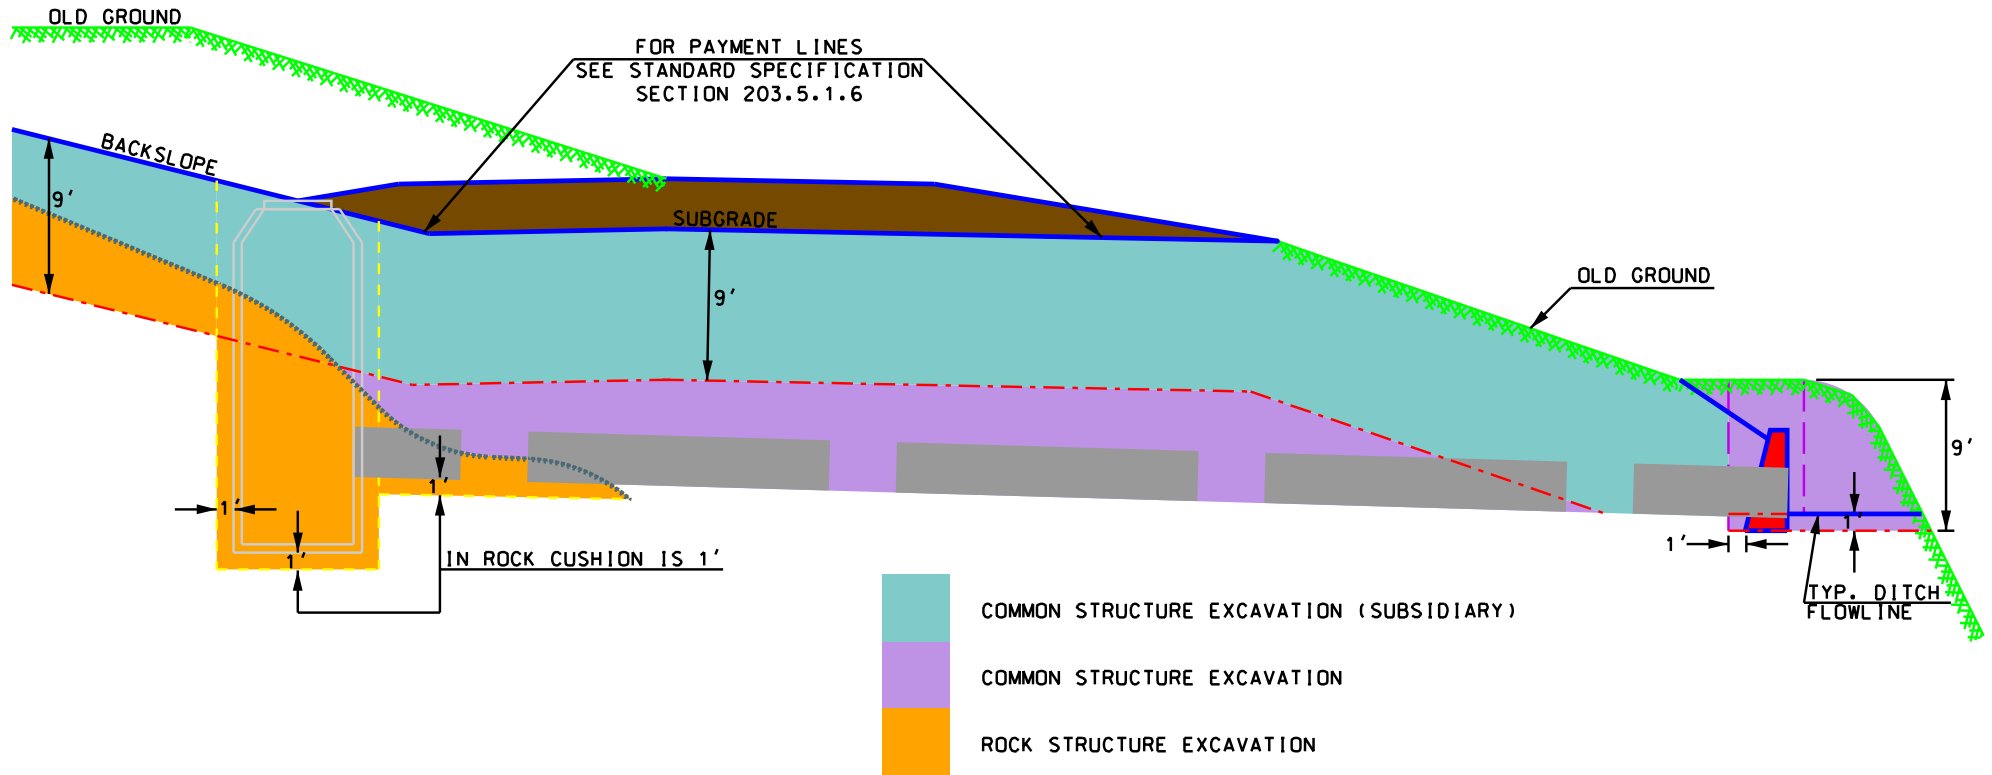

NOT TO SCALE